

Fitness Members Area Renovation

1500 Orange Avenue
Coronado, CA 92118



**González Architects
Hospitality**

AMERICAN AUDIO VISION
AAV Integration
525 N. Andreasen Drive U-N
Escondido, CA 92029
(760) 224-2270
AV Detail added 7-31-21-TDB

Mechanical/Electrical/Plumbing Engineer
fk|sc Collaborative
4755 Eastgate Mall, Suite 150
San Diego, CA 92121
858.362.6900



Registration Seal: C-32509
Address: 14 NE 1st Avenue, Suite 507
Miami, FL 33132
T +1 (305) 455 4216


Issue/Revised	No.	Date	Description

Drawing Title

MEMBERS CLUB AV FLOOR PLAN

Scale: As Noted
Date: 08-04-2021
Drawn By: TDB
Project No.: 19022
Drawing No.:

AV1.01

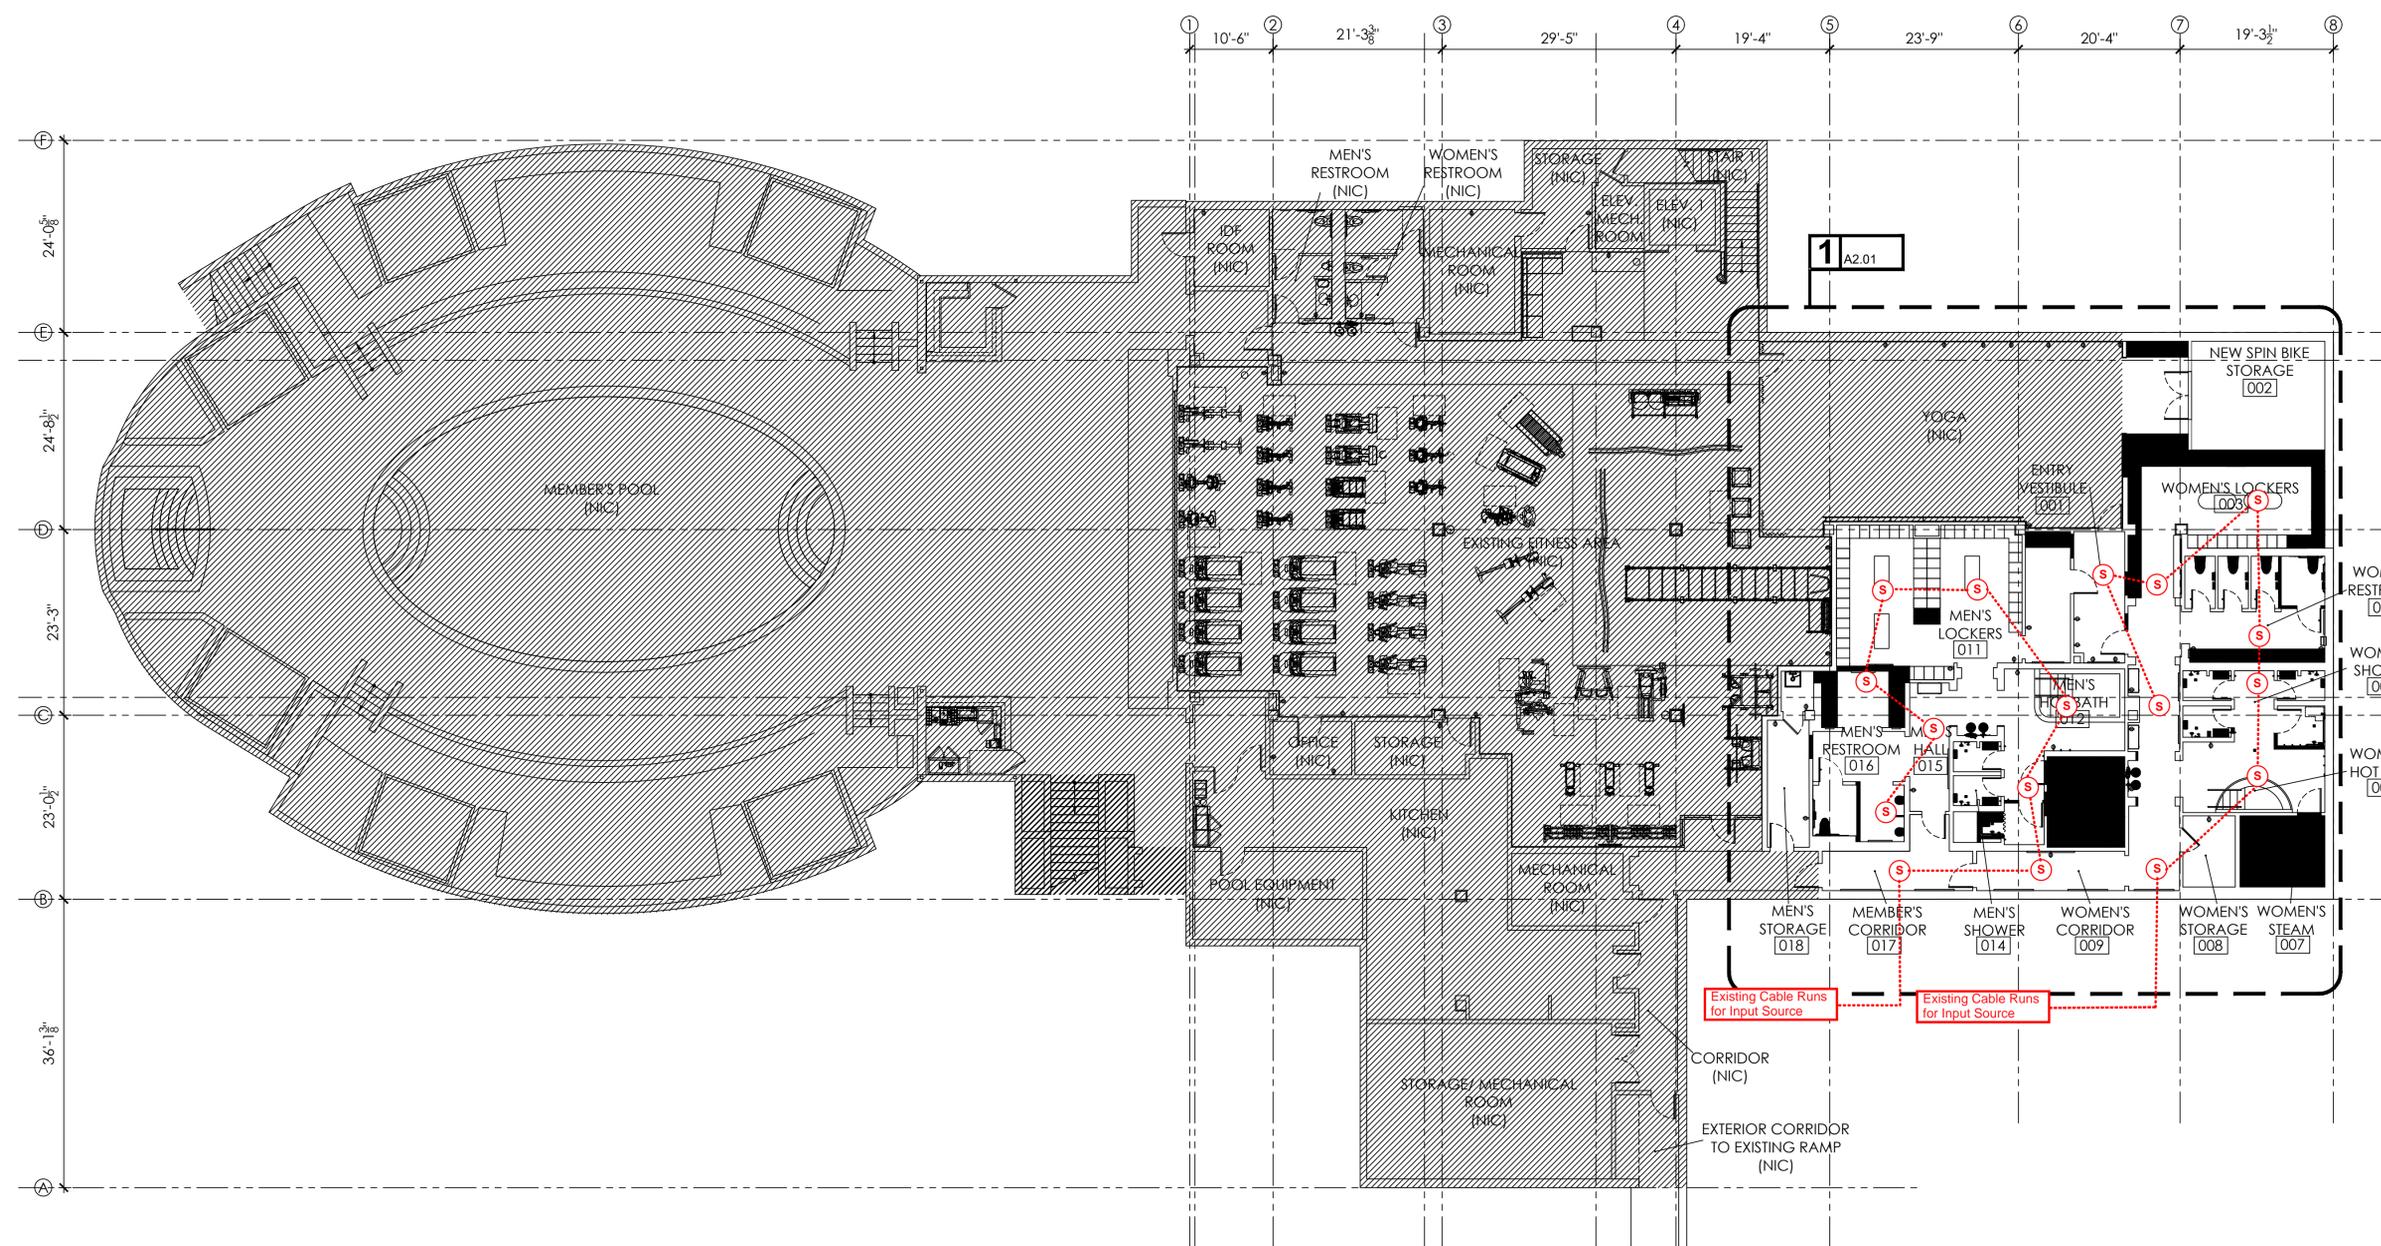

PROGRESS SET: NOT FOR CONSTRUCTION

1 Overall Proposed Floor Plan
Scale: 3/32" = 1' - 0"

2 Notes
N.T.S

Fitness Members Area Renovation


1500 Orange Avenue
Coronado, CA 92118



González Architects Hospitality

AMERICAN AUDIO VISUAL
AAV Integration
525 N. Andreasen Drive U-N
Escondido, CA 92029
(760)224-2270
AV Detail added 7-31-21-TDB

Mechanical/Electrical/Plumbing Engineer
fk|sc Collaborative
4755 Eastgate Mall, Suite 150
San Diego, CA 92121
858.362.6900

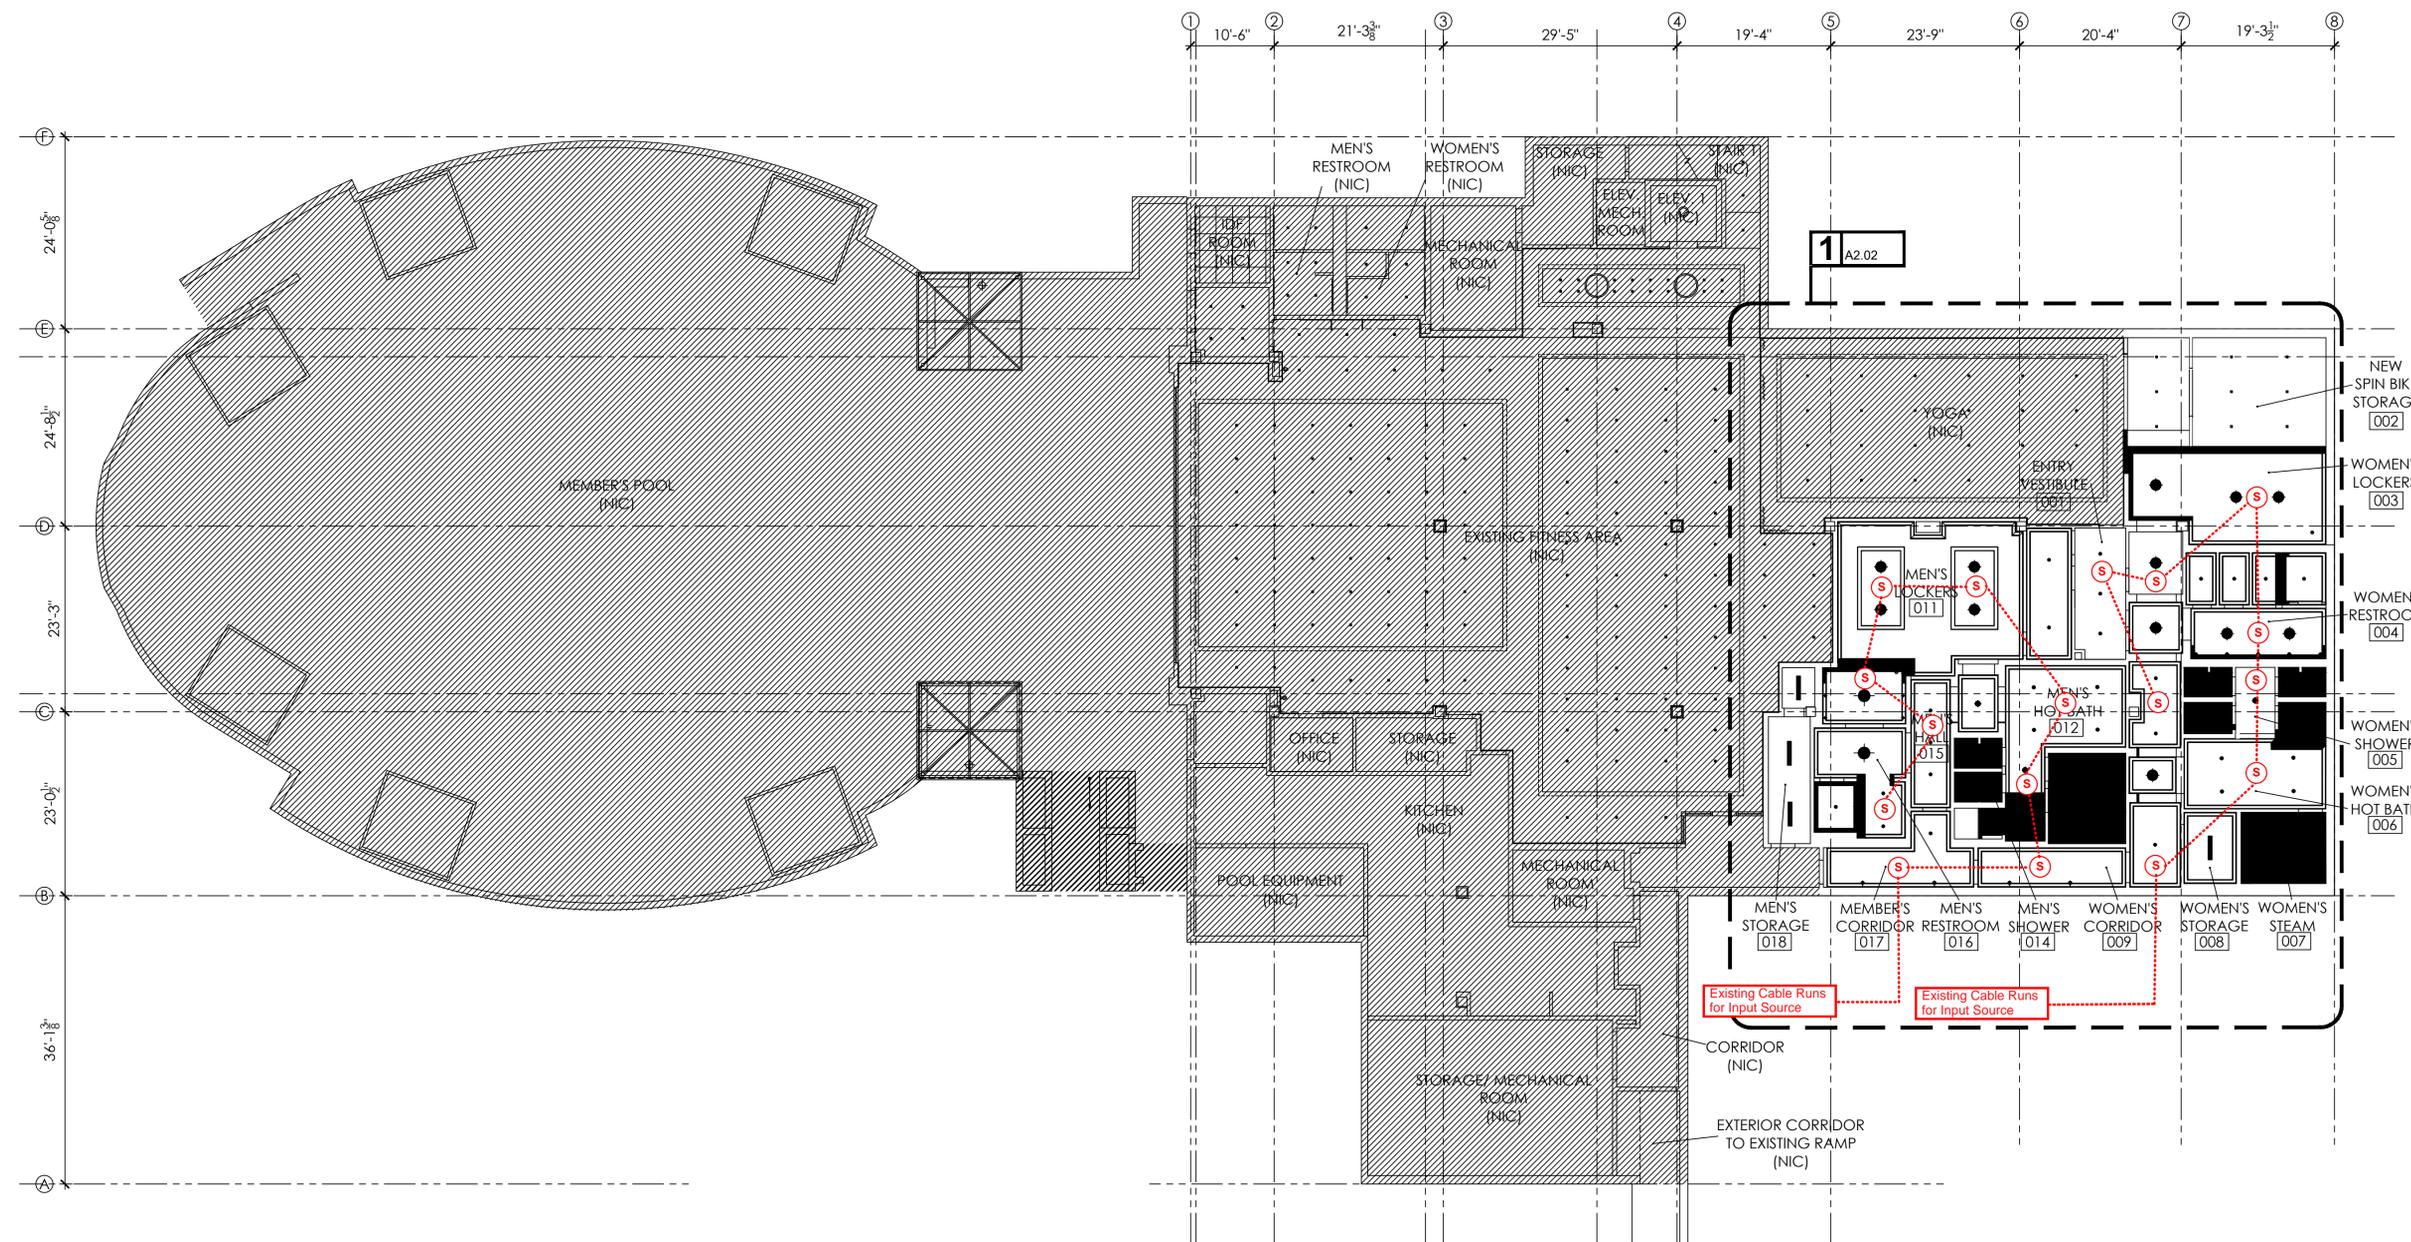

PROGRESS SET: NOT FOR CONSTRUCTION

1 Overall Proposed Reflected Ceiling Plan

Scale: 3/32" = 1' - 0"

2 Notes

N.T.S.

Registration Seal: C-32509
Address: 14 NE 1st Avenue, Suite 507
Miami, FL 33132
T +1 (305) 455 4216

Issue/Revised	No.	Date	Description

Drawing Title

MEMBERS CLUB AV CEILING PLAN

Scale: _____ As Noted
Date: _____ 08-04-2021
Drawn By: _____ TDB
Project No.: _____ 19022
Drawing No.: _____

AV1.02