
RECEIVED


FEB 17 2000

CIDY OF SAN MARCOS

Permit Applicant: Site Address: Project Description:				
Project Description:			APN:	
			Zoning: RDA:	
Conditions of Annexaval		· · · · · · · · · · · · · · · · · · ·	NDA.	
Conditions of Approval The following conditions of develop staff if you have any questions rega				OCCUPANCY. Please contact
PLANNING DIVISION	REQUIRED:	YES	NO	APPROVED BY:
Resolution Conditions		<b>1</b>		( )authorle
Landscape and Trails Inspections		区/		
Final Inspection		ď		
Project Planner Sauth Ko			. " 700 "	DATE . 272 /
	tur	_ ı elep	onone #: 760- <i>i</i>	744-1050, ext: 323/
Other:				
ENGINEERING DIVISION	REQUIRED:	YES	NO	APPROVED BY:
Resolution Conditions	MEQUINED.	rtz		/!!!!!OVED D!/
Bonding				
As-Built Plans		12/		
Underground Utilities		ůΖ		DATE
Project Engineer		Tele	phone #: 760	-744-1050, ext:
Other:				
FIDE DEDA DESERVE	DECLUBED.	VEC	NO	APPROVED BY:
FIRE DEPARTMENT	REQUIRED:		NO	APPROVED 61.
Fire Sprinkler System Hood Fire Suppression System		团		-
Fire Alarm		122		
Install Fire Hydrants		/i/		DATE
Final Inspection		v		
Contact Fire Marshal		Teleph	none #: 760-74	44-1050. ext: 3404
Other:			·	
		series series series		and the state of t
PUBLIC WORKS DEPARTMENT	REQUIRED:	YES/	NO	APPROVED BY:
Install Street Improvements				
Final Inspection				
Public Works	Tolonho	#· ·	760 762 7660	DATE
Public WorksOther:				
outer				
BUILDING DIVISION	REQUIRED:	YES	NO	APPROVED BY:
Prefinal Inspection Electric Meter	•	#/		
Final Building Inspection Gas Meter		<b>d</b>		,
Phasing Plan			凼	
Health Department Final Inspection			<b>D2</b>	DATE
Other:				V 1 1
		I Ala - 4		All
I have read the list of occupancy requirement approval have been approved by the City of	nts and understand	I that I sl	nall not occupy th	ne development until all the condition
· · · · · · · · · · · · · · · · · · ·				

ny\bldg\subsheet ORIO	GINAL SUBMITTAL DATE:
PLANNING (	
Approved by: Day Bate! 2/29/2000	Checked by: Date(s)
Setbacks: Min Req'd Plans Show	Zone
Front:	Applicable Cases:
Rear:	( ) Proj't does not meet min. setbacks
Side:	( ) Need Landscaping Plans
Street Side:	( ) Plans need revisions, see correction list
Comments:	
·	
<b>ENGINEERING</b>	
F.50.4 T.L.	Project #
Approved by: Net Appel	PRIOR TO ISSUANCE
Plan Checker	( ) In-Lieu Fee ( ) Fair Share
( ) Bonding ( ) Hold Harmless	( ) Letters of Permission
( ) Approved Street Improvements	( ) Final Maps
( ) Grading ( ) Hydrology ( ) Soils Rep	
( ) Row ( ) 100 ( ) Other:	
CONDITIONS of APPIL ATRIAGE GONDIN	upplan, coll'SASPE, HyDrolacy
PRIOR TO OCCUPANCY	
( ) In -Lieu Fee ( ) Fair Share ( ) Utilities	to be Underground
( ) Others	
DILLIDING	
BUILDING 35	
Plan Check# 49119-795 Permit# 35	186-35187 Date Into Bldg. 2-29-0
Approved By: Wandth Date: 3-8	<u> </u>
Check Print () Issue Date:	
Prior to Issue (1) School Carran	d.
(2) VWD IRTEIN	
(3) CMTHAUTON /	NFD
(3) (1,0)(0)(1,0)	

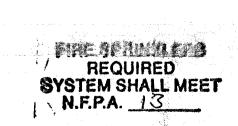

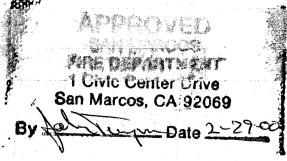



182-184 SANTAR PLACE



REV.I 99-295

TRAINING FACILITY

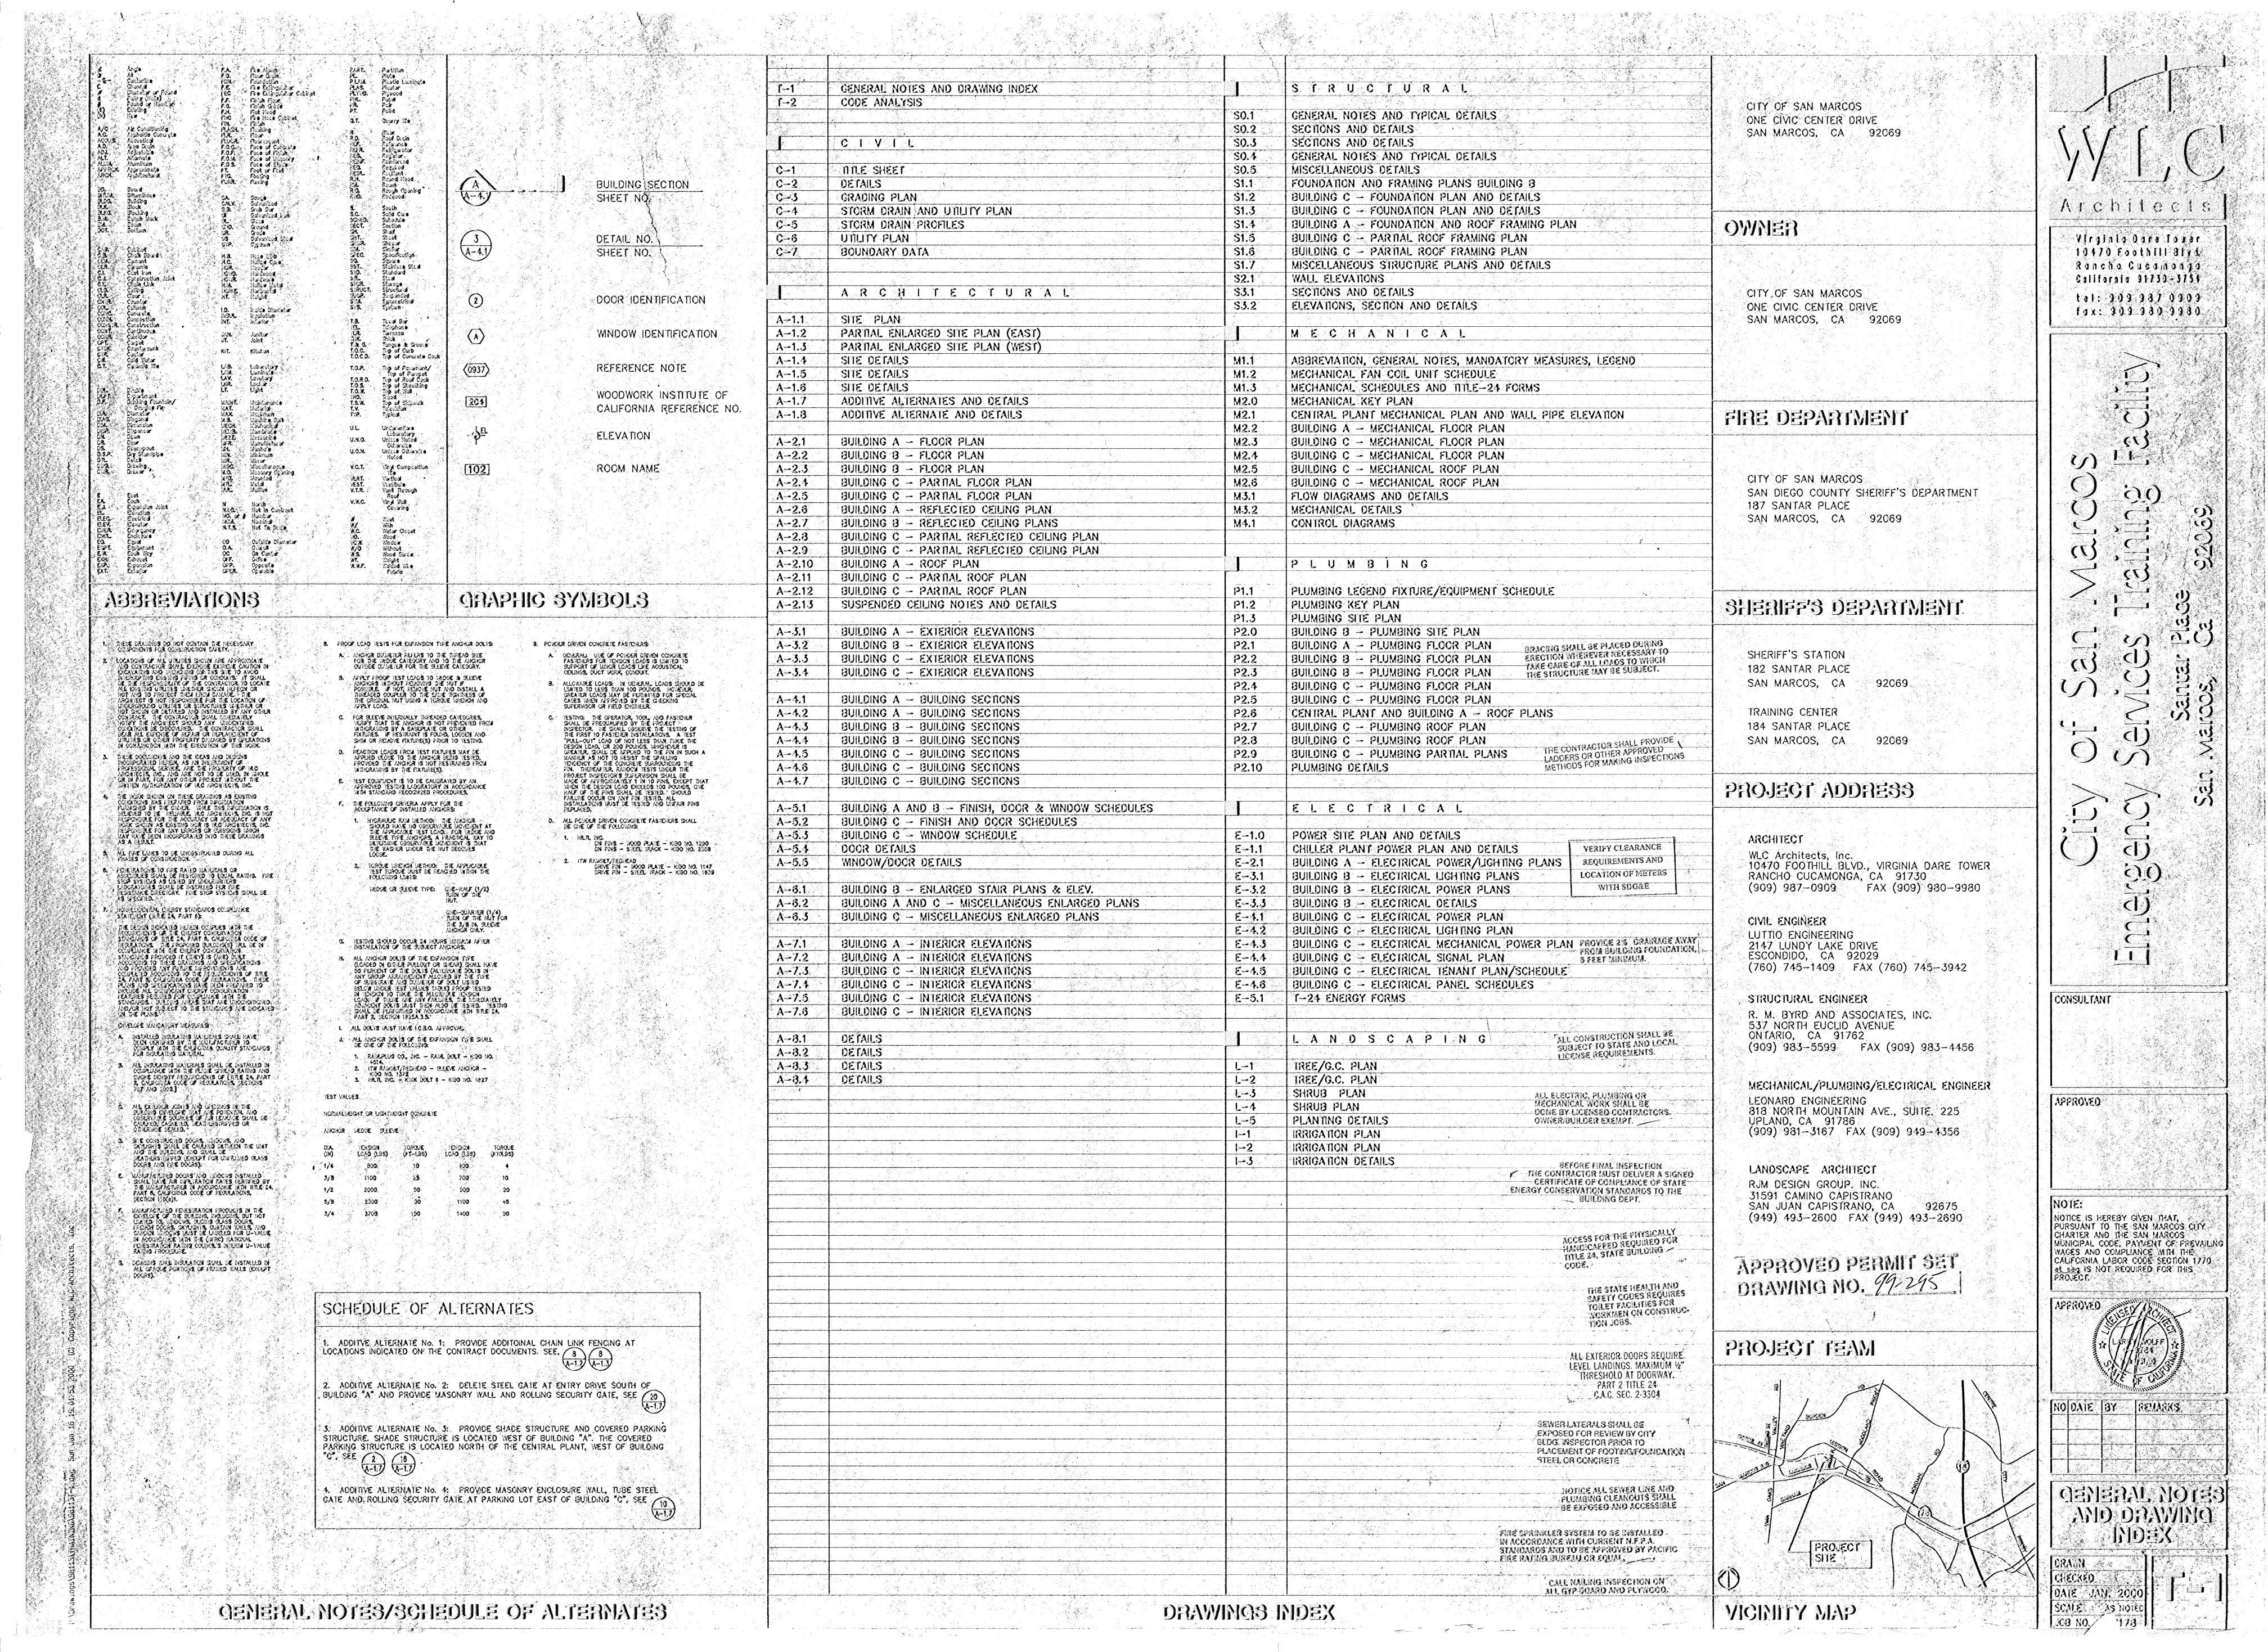

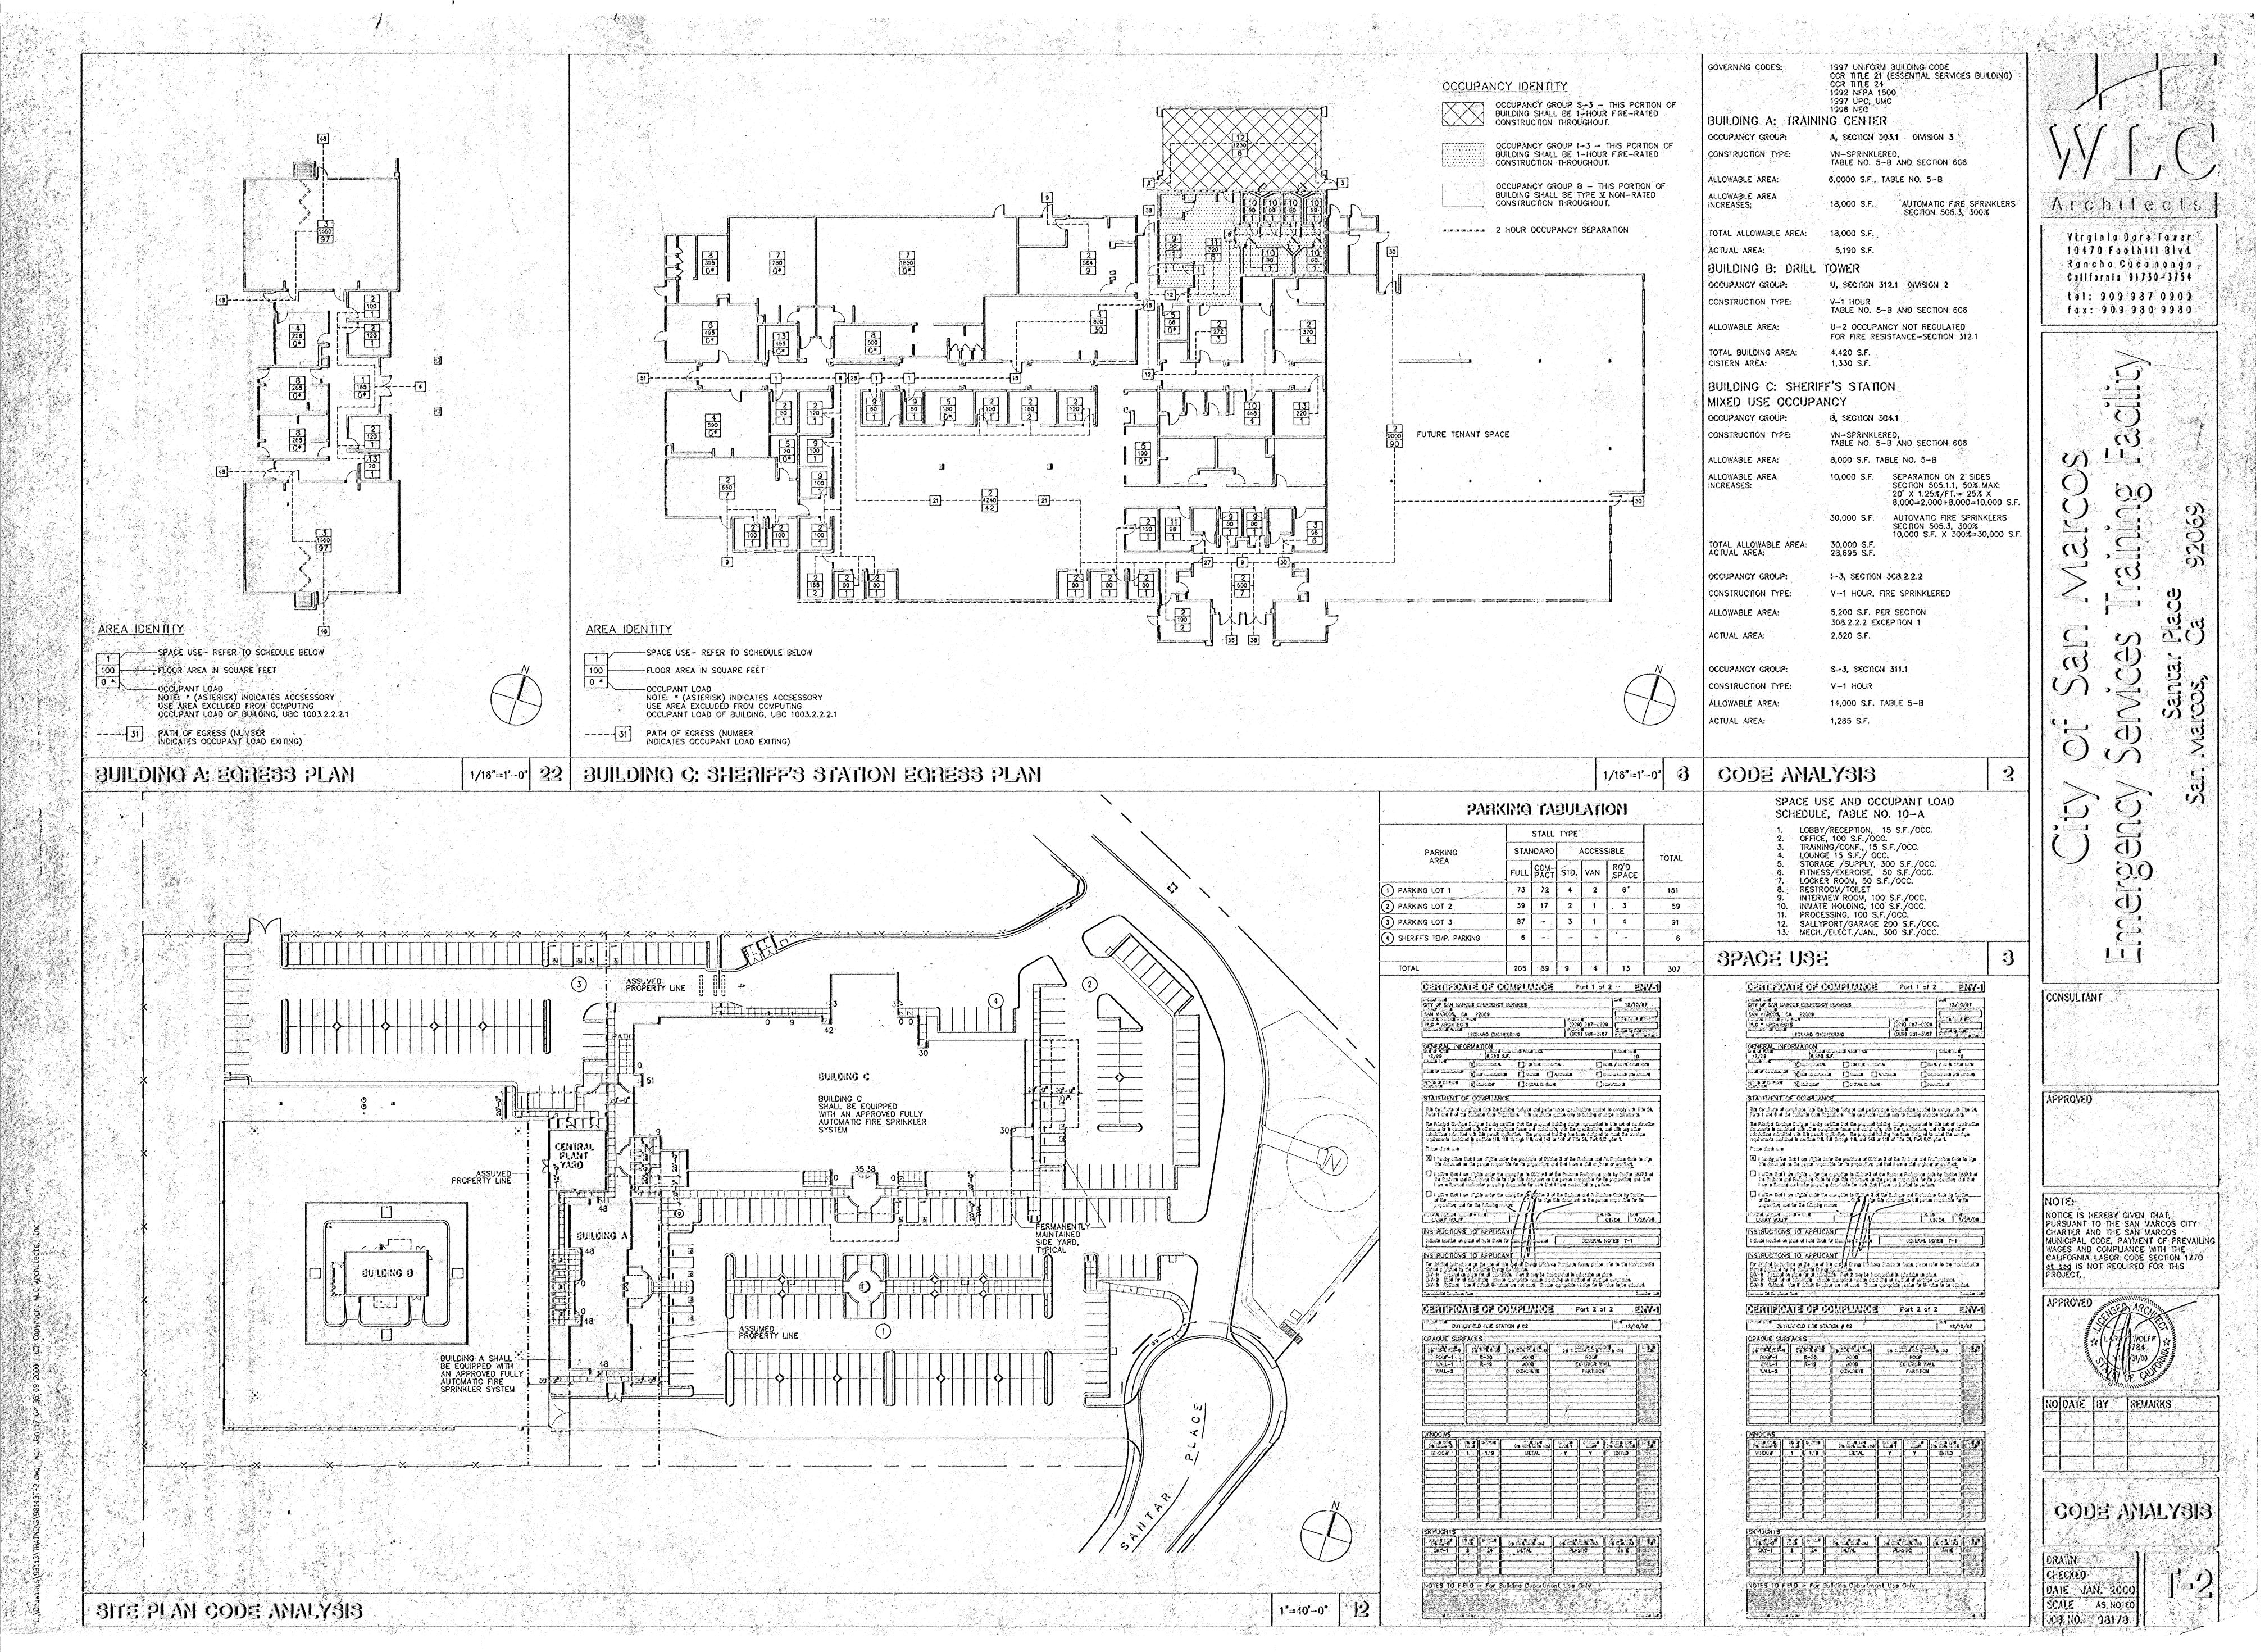

CONSTRUCTION LEGEND  CONCERTE DE 18 DE DE CONCERTE DE 18 DE		CITY	OF SAN	MARCOS		CRUDING NOTES  1. CALL THE CITY OF SAN MARCOS PUBLIC WORKS DEPARTMENT [( OF WORK. 2. IMPORTED MATERIAL SHALL BE OBTAINED FROM A LEGAL SITE.	
CONCRETE CROSS CUTTER FER DETAL BELOW		GRADIN	G PLAN FOR	C.I.P. NO. 180:		3. ALL FILL AND CUT SLOPES SHALL BE PLANTED WITH A MIXTURE TO CONTROL EROSION. SLOPE LANDSCAPING SHALL BE INSTALLE ARE REQUIRED AND SHALL BE INSTALLED FOR PERPETUAL MAIN STABILIZATIONS IN ACCORDANCE WITH SECTION 17.32.170 OF THE PROSE LOCATIONS/PLEVATIONS OF THE EXISTING UNDERGROUND.	LED AS SOON AS PRACTICAL. IRRIGATION SYSTEM NIENANCE OF THE PLANT LIFE USED FOR SLOPE THE CITY'S GRADING ORDINANCE. ND UTILITIES ARE NOT KNOWN. THE CONTRACTOR
24° P.N.G 50R 35° 5TORT DRUN FER D-60 18° P.N.G 50R 35° 5TORT DRUN FER D-60		Pl	IBLIC SAFETY	CENTER		SHALL BE SOLELY RESPONSIBLE FOR MAKING SUFFICIENT EXPLO SUBSTRUCTURES WHETHER SHOWN ON THE PLANS OR NOT AND PRIOR TO AND DURING CONSTRUCTION. THE EXPENSE OF REPAIR SUBSTRUCTURES SHALL BE BORNE BY THE CONTRACTOR. CONT ANY POTENTIAL CONFLICTS SUFFICIENTLY IN TIME FOR CONSTRU 5. THE CONTRACTOR SHALL CONTACT THE UNDERGROUND SERVICE	D TO PROTECT THEM FROM ANY POSSIBLE DAMAC HR OR REPLACEMENT OF SAID UTILITIES AND TRACTOR SHALL NOTIFY THE ENGINEER—OF—WORK UCTION CHANGES TO BE MADE AND APPROVED.
15° P.N.C SUR 35 STORY DRIN FUR D-60	Name of the Association of the Association and the Association of the	CEOTECHNICAL ENCINEER'S DECLARATION THESE PLANS HAVE BEEN REVIEWED BY THE UIDERSKIED RELATIVE TO		VALLECTOS WATER DISTI	ROT FACULES	PRIOR TO EXCAVATING TO VERIFY THE LOCATIONS OF UNDERGR PACIFIC BELL SAN DIEGO GAS & ELECTRIC VALLECTOS WATER DISTRICT COX COMMUNICATIONS	OUND FACILITIES OF THE FOLLOWING UTILITIES:
G. R.V.C. QLASS 150 STORT DRAN THE B CURB LLET FER D-2		GEOTECHNICAL ASSECTS OF THE PLANS AND HAVE BEEN FOUND TO BE CONFORMANCE WITH INTENTIONS OF THE FRICINGS AND RECONFERNATION CONTINUED INT THE GEOTECHNICAL REFORT BY AGRA EARTH + ENVIRONA TITLED!	F N W5 1.	GENERAL NOTES  ALL WATER AND SEWER LINES TO BE INSTALLED ACC  SPECIFICATIONS OF THE VALLECTOS WATER DISTRICT  AND SEWER FACILITIES.	CORDING TO THE CURRENT STANDARD TFOR THE CONSTRUCTION OF WATER	A DIG ALERT IDENTIFICATION NUMBER MUST BE ISSUED BEFORE GOVERNMENT CODE SECTION 4216/4217.  6. APPROVAL OF THESE PLANS BY THE CITY DOES NOT AUTHORIZE THE PROPERTY OWNER'S PERMISSION IS OBTAINED AND A VALID Z. ALL OPERATIONS CONDUCTED ON THE PREMISES, INCLUDING THE	TE ANY WORK OR GRADING TO BE PERFORMED UN ID GRADING PERMIT HAS BEEN ISSUED. 'E WARMING UP, REPAIR, ARRIVAL, DEPARTURE
THE C CURB ILLT FUR D-3 PRIC - SUR 35 STORT CRUN FUR D-GO		SUPPLEMENTAL REPORT OF GEOTECHNICAL INVESTIGATION EMERGENCY SERVICES TRAINING CENTER SANTAR PLACE SAN MARCOS, CALIFORMA	2. 3.	WATER LINES SHALL HAVE A MINIMUM COVER OF 36 A MINIMUM COVER OF 5 FEET. CONTRACTOR SHALL NOTIFY THE FOLLOWING AGENCY	ES 48 HOURS PRIOR TO CONSTRUCTION.	OR RUNNING OF ANY EQUIPMENT SHALL BE LIMITED TO THE NO THRU FRIDAY. NO WORK SHALL BE PERFORMED ON THE PREMISE. ALL MAJOR SLOPES SHALL BE ROUNDED INTO EXISTING SLOPES CUT OR FILL FACES TO MATURAL GROUND AND ABUTTING CUT. NOTWITHSTANDING THE MINIMUM STANDARDS SET FORTH IN THE	HISES ON SATURDAY, SUNDAY OR HOLIDAYS. S TO PRODUCE A CONTOURED TRANSITION FROM COR FILL SLOPES. E CITY'S GRADING ORDINANCE AND THE
0.5. 12° HELE DELH OR EQUIL GIOGII 271246)		JOB NO. 98-22 APRIL 2. 1999		CALL: UNDERGROUND SERVICE ALERT1-800-22  IT SHALL BE THE RESPONSIBILITY OF THE CONTRACT SUBSTRUCTURES, WHETHER SHOWN ON THE PLANS	TOR TO VERIFY THE LOCATION OF ALL OR NOT, AND PROTECT THEM FROM DAMAGE.	APPROVAL OF THESE GRADING PLANS, THE PERMITTEE IS RESP ADJACENT PROPERTY. NO PERSON SHALL EXCAVATE ON LAND ENDANGER ANY SYSTEM, OF ANY OTHER PUBLIC OR PRIVATE P SUCH PROPERTY FOR SETTLING, CRACKING, EROSION, SILTING, S RESULT FROM THE GRADING DESCRIBED ON THIS PLAN. THE OL	SO CLOSE TO THE PROPERTY LINE AS TO PROPERTY WITHOUT SUPPORTING AND PROTECTING SCOUR OR OTHER DAMAGE VAIICH MIGHT ITY WILL HOLD THE PERMITTEE RESPONSIBLE
STORM DRAN CLENYOUT TITE A TER 0-4  1° P.C.C. SIDEWALK - SEE ARCHITECTURAL PLANS	047	Br. R.C.E. 26676  DENNIS E. ZIMMERMAN  EXPRATION DATE:		THE ACTUAL LOCATION AND DEPTH OF ALL EXISTING VERIFIED BY THE CONTRACTOR AND ANY DISCREPANT OF THE ENGINEER OF WORK FOR CORRECTION AND APPROVAL.	YCY IS ,TO BE BROUGHT TO THE ATTENTION THEN SUBMITTED TO THE DISTRICT FOR	FOR CORRECTION OF NON-DEDICATED IMPROVEMENTS WHICH CA 10. THE ENGINEER-OF-WORK SHALL BE NOTIFIED WHEN CONSTRUCT 11. CONTRACTOR SHALL BE RESPONSIBLE FOR ALL CONSTRUCTION/O AND IMPRASTRUCTURE IMPROVEMENTS ACCORDING TO THESE PL CONTACTED WHEN CHANGES OR ADDITIONS MADE DURING THE	TION COMMENCES. TORADING OF SLOPES, PADS, STREET GRADES PLANS. THE ENGINEER-OF-WORK SHALL BE PROGRESS OF CONSTRUCTION OR IF THERE IS
CONCRETE LUG FER D-63 CONSTRUCT RADIUS TYPE DRIVENAY FER DETAIL ON SHEET 2			S	NEITHER THE ENGINEER, OWNER NOR THE VALLECTO FOR THE ENFORCEMENT OF SAFETY STANDARDS.  A PRECONSTRUCTION CONFERENCE MEETING SHALL DE WORKING DAYS PRIOR TO CONSTRUCTION.		A MISUNDERSTANDING OF THESE PLANS OR FIELD STAKES AND CERTIFICATION FROM THE REGISTERED CIVIL ENGINEER STATING PER THE APPROVED PLAN, AND THE COMPACTION REPORT FROM REQUIRED FILL AREAS SHALL BE PROVIDED PRIOR TO BUILDING 12. SEE EARTHWORK SPECIFICATIONS FOR COMPACTION REQUIREMENTS. CONTRACTOR SHALL BE RESPONSIBLE FOR PROTECTION ANY MO	THAT THE GRADING HAS BEEN COMPLETED OM THE GEOTECHNICAL ENGINEER ON ANY OFFERMITS BEING ISSUED. NTS.
ONCRETE SWALE FER DETAIL ON SHEET 2 ONCRETE AFRON BEHIND RETAINING WALL FER DETAIL SHEET 2 RENCH DRAIN FER DETAIL ON SHEET 2		DECLARATION OF ENCINEER OF WORK  I HEREBY DECLARE THAT THE DESIGN OF THE FYROVETENTS AS SHOW THESE PLANS CONFLES WITH PROFESSIONAL ENCIRERING STANDARDS FRACTICES. AS THE ENCIRER IN RESPONSIBLE CHARGE OF THE DESIGN	ND W	A SIGNED SET OF IMPROVEMENT PLANS DOES NOT IN THE CONTRACTOR MUST CONTACT THE VALLECITOS ANY CHANGES IN THE APPROVED IMPROVEMENT PLA	WATER DISTRICT ENGINEERING DEPARTMENT.  WAS MUST BE REVIEWED AND APPROVED	13. CONTRACTOR SHALL BE RESPONSIBLE FOR PROTECTION ANY INC MONUMENTATION AND/OR BENCHMARKS WHICH ARE DISTURBED REPLACED AT THE CONTRACTOR'S EXPENSE. SUCH POINTS SHA APPROPRIATE MONUMENTATION BY A LICENSED LAND SURVEYOR AUTHORIZED TO PRACTICE LAND SURVEYING. A CORNER RECOR SHALL BE FILED BY THE LICENSED LAND SURVEYOR OF CIVIL E	D OR DESTROYED BY CONSTRUCTION SHALL BE ALL BE REFERENCED AND REPLACED WITH OR OR A REGISTERED CIVIL ENGINEER RD OR RECORD OF SURVEY, AS APPROPRIATE,
OLLED CURB FER DETAIL SHEET 2 3. P.Y.G. G-900 FRE LINE (FRIVATE) 3. INN. COVER	an and a company of the company of t	OF THESE TEROVEHENTS, I ASSUTE ITUL RESPONSEDE CHARGE FOR DESIGN. I UNDERSTAND AND ACKNOWLEDGE THAT THE SIGNATURE OF PLANS BY ASL CONSULTING ENGINEERS FOR THE VALLECTOS WATER DISTRICT.	THESE VISTRICT. IS A	BY THE DISTRICT PRIOR TO THE INSTALLATION OF S BE SHOWN ON THE IMPROVEMENT PLANS.  IT SHALL BE THE RESPONSIBILITY OF THE DEVELOPE JOB SITE, AN "AS-BUILT" RECORD OF ALL WATER A	SUCH CHANGES AND THE CHANGES SHALL  R TO MAINTAIN AT ALL TIMES ON THE  AND SEVER MAINS AND APPURTENANCES	SHALL BE FILED BY THE LICENSED DAND SORVETOR OF GIVE E SURVEYOR'S ACT. 14. DUST CONTROL MEASURES, SUCH AS PERIODIC WETTING DOWN O UTILIZED AT ALL TIMES DURING CONSTRUCTION TO THE SATISFA BUILDING INSPECTORS. 15. ALL WORK SHOWN ON THESE PLANS TO BE COMPLETED IN ACC	OF THE BARE AND EXPOSED AREAS, SHALL BE FACTION OF THE PUBLIC WORKS AND/OR
V2. WATER SERVICE FER W-G.2. PRIVATE G. FRE HYDRANT FER W-4. AND W-5.	canada Milyanaa aa Milyanaan	REVIEW OF CETERAL CONFLUNCE WITH DISTROT STANDARDS. THIS AFT IS NOT A DETERMINATION OF THE TECHNICAL ADEQUACY OR ACCURACY DESIGN OF THE EFRONETIENTS. SUCH AFFRONAL DOES NOT. THEREFO RELIEVE HE OF HY RESPONSELITY FOR THE DESIGN OF THESE EFRON	Y OF THE CRE. VETENTS.	INSTALLED UNDER HIS CONTRACT AND PROVIDE TIME TO THE DISTRICT PRICE TO THE WATER AND SEWER A FINAL "AS-BUILT" WILLAR AS A CONDITION OF AUTO.  ALL CONTRACTORS WORKING IN THE PUBLIC RIGHTS-	O (2) EQUELINE SETS OF "AS-BUILTS" P SYSTEM BEING PLACED IN SERVICE, AND CCEPTANCE OF THE WATER AND SEVER SYSTEM.	CHAPTER 17.32.  16. ALL GRADING SHALL BE SUPERVISED BY AN INDIVIDUAL APPROPAGATOR FROM STATE OF THE CONTRACTOR IS ADVISED THAT HE IS RESPONSIBLE FOR MISSIFEETS AND RIGHTS-OF-WAY IN A CLEAN AND DUST FREE CONTRACTOR.	PRIATELY LICENSED UNDER THE BUSINESS  MAINTAINING THE ADJOINING PUBLIC  CONDITION WITHIN THE LIMITATION OF THE
P.V.G. SEWER LATERAL FER DIVG. S-4. CIVITAN ROAD R/V)  P.V.G. SEWER LATERAL GRAVATED  P.V.G. SEWER LATERAL GRAVATED	Communication Co	ROYALD IN LUTTIO RCE 20303  EXTRATION DATE: 9	DATE: 1-14-00	ENCROACHMENT PERMIT OR EXCAVATION PERMIT FR OF ALL WORK IS REQUIRED. FORTY EIGHT (48) HOU INSPECTION. NO WORK SHALL BE PERFORMED IN TH SUNDAYS OR LEGAL HOUDAYS WITHOUT THE EXPRE	ICU ITHE APPROPRIATE ACENCY. INSPECTION IAS ADVANCE NOTICE IS REQUIRED FOR IE PUBLIC RIGHT-OF-WAY ON SATURDAYS,	CITY MUNICIPAL CODE SECTION 14.15.030 "ILLICIT DISCHARGES CODE PROHIBITS THE "WASHING DOWN" OF A STREET INTO A POSTREET SWEEPING MACHINES MAY BY ADVISABLE.  18. THE CONTRACTOR AGREES THAT HE SHALL ASSUME SOLE AND CONDITIONS DURING THE COURSE OF CONSTRUCTION OF THIS POSTRUCTION.	PUBLIC STORM DRAIN. THE CONTINUOUS USE  COMPLETE RESPONSIBILITY FOR JOB SITE  PROJECT, INCLUDING THE SAFETY OF ALL
S' A.C. PAVEHENT ON 6' CLASS 2 AGGREGATE BASE S' P.C.C. PAVEHENT ON 6' CLASS 2 AGGREGATE BASE S' A.C. PAVEHENT ON 8' CLASS 2 AGGREGATE BASE				1. UNLESS OTHERWISE SHOWN, SEWER LATERALS AND I TO THE MAIN. 12. ALL WATER LINES SHALL BE DUCTILE IRON PIPE WITH ALL SEWER LINES SHALL BE BELL AND SPIGOT WITH	H POLYETHYLENE KRAPPING, OR AS NOTED.	PERSONS AND PROPERTY. THIS REQUIREMENT SHALL APPLY CONTRACTOR SHALL DEFEND, INDEMNITY THE CITY HARMLESS FROM ANY AND ALL LIABILITY, REAL OR A PERFORMANCE OF WORK ON THIS PROJECT EXCEPTING FOR LIABLE OF THE OWNER, ENGINEER OR CITY.  19. A PERMIT MUST BE OBTAINED FROM THE SAN MARCOS FIRE DE	Y AND HOLD THE OWNER, THE ENGINEER AND ALLECED, IN CONNECTION WITH THE WEGLIGENCE WASHITY ARISING FROM THE SOLE NEGLIGENCE
THRUST BLOCK FER DWG. W-15. (FRIVATE)  CLARIFIER FER DETAL SHEET 2		DECLARATION OF RESPONSIBLE CHARGE I HEREBY DECLARE THAT I AM THE ENGINEER OF WORK FOR THIS PROM THAT I HAVE EXERCISED RESPONSIBLE CHARGE OVER THE DESIGN OF T	ECT.	3. THE CONTRACTOR SHALL TEST HIS LINES AGAINST P DISTRICT VALVES.	HIS OWN BLOCKING AND NOT AGAINST	SEPARATE CITY PERMITS ARE REQUIRED PRIOR TO ANY CONSTI MATERIALS OR ANY OTHER ENCROACHMENTS. 20. A CONSTRUCTION, EXCAVATION OR ENCROACHMENT PERMIT MILE CITY RIGHT-OF-WAY. 21. HANDICAPPED PARKING SPACE(S) MUST HAVE A MAXIMUM SLOP	TRUCTION, EXCAVATION, STORAGE OF
FRIVATE B' CATE VALVE FER W-16.		PROJECT AS DEFINED IN SECTION GTOS OF THE BUSINESS AND PROFE CODE AND THAT THE DESIGN IS CONSISTENT WITH CURRENT STANDARD I UNDERSTAND THAT THE CHECK OF PROJECT DRAWINGS AND SPECIFICA BY THE CITY OF SAN PURCOS IS CONTINED TO A REVIEW CHEY AND D	755/AVS 75. AMAYS	14. ALL WATER SERVICE OUTLETS SHALL BE ONE INCH OTHERWISE NOTED, AND SHALL BE MARKED ON THE UPON CONNECTION OF THE NEW WATER SYSTEM TO EXISTING AND NEW SYSTEM SHALL BE OPERATED OF	E FACE OF THE OURB WITH "W".  THE EXISTING SYSTEM, ALL VALVES ON THE WILY BY DISTRICT PERSONNEL. THE		
PRIVATE G. PROFERTY LINE CLEANOUT FER S-7.  CAS LINE BY OTHERS. CONTRACTOR TO PROVIDE TRENCH AND BACKFILL.		NOT RELEVE IE. AS ENCIPER OF WORK OF IN RESPONSEDITES FOR FROME DESIGN.  [Partial Million]		DEVELOPER OR CONTRACTOR SHALL NOTIFY DISTRIC PLANNED SHUTDOWN TO HAVE DISTRICT OPERATE V 16. ALL ABANDONED SEIVER LATERALS SHALL BE CAPPE IVATER SERVICES SHALL BE SHUT OFF AT THE MAIN	VALVES. ED AT THE PROFERTY LINE. ALL ABANDONED N. AND THE CONNECTION SEVERED. BAILS	SHET IN THE SHEET  SHEET IN CETALS  SHEET IN GRACING PLAN	
PEDESTRIAN RAIP FER FER ARCHITECTURAL DRAWINGS  4° P.V.C. SDR 35 STORII DRAIN  2° P.V.C. SCII. 40 WATER LIVE		ROYALD IA LUTTO ROE 20303 EXP DATE: 9-30-2001		AND SERVICE SADDLES OTHER THAN BRASS SHALL RELOCATE EXISTING SERVICES AS DIRECTED BY THE  17. ALL SEVER LATERALS, OTHER THAN VCP OR DIP IM CONSTRUCTION SHALL BE REPLACED IN FULL AS D	E DISTRICT ENGINEER. ATERIAL, DAMAGED OR MODIFIED DURING	SHET 4" STORY DRAW AND UTLITES SHEET ST STORY DRAW PROPLES SHEET ST UTLITY PLAN SHEET 7" BOUNDARY DATA	
4° ELECTRICAL CONDUT  4° IELEFHONE CONDUT				18. ALL LATERALS SHALL BE CONSTRUCTED TO A MINIM AT PROPERTY LINE AND SHALL BE CLEAR OF DRIVE MARKED WITH AN "S" ON THE CURB AND SHALL B	EWAYS. ALL LATERALS SHALL BE CLEARLY BE SHOWN ON THE "AS-BUILT" DRAWNGS.	BASIS OF BEARINGS THE BASIS OF BEARINGS FOR THIS GRADING PLAN	
2. CABLE TELEVISION CONDUT 2. CHECK AND BALL VALVE FIRE DEPARTMENT CONNECTION AND CHECK VALVE TO BE INSTALLED BY UNDERGROUND SPRINKLER CONTRACTOR		EARTHWORK CUANTITES  OUT: 15,400 C.Y. •  PIL: 6,000 C.Y. •		19. PRIOR TO ACCEPTANCE OF ANY SEWER LINE BY THE TESTED, AND FLUSHED CLEAN USING THE "WAYNE" 20. THE DISTRICT WILL NOT SUPPLY WATER OR SEWER PROVISIONS OF THE DISTRICT STANDARDS AND WAF	BALL METHOD. SERVICE TO ANY PROJECT UNTIL ALL PROVENENT PLANS HAVE BEEN MET, AND	EASTERLY LINE OF RECORD OF SURVEY NO. 1180: CLE. NORTH 16° 59'10'W) AS REFERENCED ON PARC 11AP 16440  SOURCE OF TOPOCRAFITY	- February 1988
G. P.V.G. C-900 FRE LINE 8. X G. REDUCER		EXPORT: 9.400 C.Y. *  *RAIN QUAINTIES FOR BONDING PURPOSES ONLY. NO ADJU- SCARFICATION, SHRINKAGE OR EXPANSION. CONTRACTOR I		FINAL ACCEPTANCE OF THE PROJECT HAS BEEN G 21. RELOCATION OR EXTENSION OF AN EXISTING WATER METER AT A LOCATION IN CONFORMANCE WITH DIS THE ENGINEER AND PERPENDICULAR TO THE MAINL	RANTED BY THE DISTRICT BOARD OF DIRECTORS.  METER SHALL MEAN INSTALLATION OF THE  TRICT SPECIFICATIONS AS DIRECTED BY INE CONNECTION, UNLESS OTHERWASE NOTED.	SNY-LO ALPIAL SLRVETS 4075 VENFIDGE AVEILE 5.4N DEGO, CA 92123-16G7 (G19) 565-1024	
VALLEGITOS WATER DISTROT STANDARD DRAWING		GLANTITIES FOR BIDEING.	CONTRACTOR OF THE STATE OF THE	SERVICE LATERALS OTHER THAN COPPER SHALL BE SERVICE SADDLES OTHER THAN BRASS SHALL ALS 22. WATER SERVICES WHICH ARE DAMAGED DURING CON A COPPER SERVICE PER DISTRICT SPECIFICATIONS	O BE REPLACED. NSTRUCTION SHALL BE REPLACED IN FULL BY	N 10299 NOWN 2-25-98	
SOLD SOLD SOLD SOLD SOLD SOLD SOLD SOLD	PLANS PREPARED ON LUTTO ENCINEERING	RONALO IA.					NSPECTED AND RECOMMENDED FOR 'AS BULT' ACCEPTANCE
TICH MAP ET TUP FO. 1108-HT	2147 LUNDY LAKE ORNE ESCONDOD CALIFORNA 92029 (760) 745-1409 FAX: (760) 745-1409	LUTTIO  No. 20303  CIVIL  EXP.  OF CALIFORNIA  CONTRACTOR  CONTRAC				ASSESSOR'S PARCEL NO. 220-250-42	Prése Works ingretor Dets
FIRE DEPARTMENT VALLECITOS WATER DISTRICT	ENGINEER OF WORK  By: Limited Difference of Doctors of the Control	CITY APPROVED CHANGES APP'D D	ATE Recommended for Approx		BENCH MARK  DESCRIPTION FT. NO. 1144 FOUR 3' WASS SEC. STAFFER RCE 15502' WHIS THE CONTROLLE WILL MOVED TO  LOCATION AT THE CONTROLLE OF MSSION ROLD MOD MODIFIED THERMAY	CITY OF SAN MARCOS ENCINEERI GRAGIA PLAN FOR GLP. NO. 1800	
1-14-60   By:   Preston H. Lewis, P.E. Date   R.C.E 45927 EXP. 12/2002	By:   Dote:   Dote:     Dote:		By: Senior Civil R.C.E. 42829 C Englisher Date: 01/14/21	By: Stry Engineer R.C.E. 33539 exp: 68-30-2002	RECORD FROM CONTROL OF INSSON ROAD AND MODICARD FIRSTAN RECORD FROM COTT OF SAN MIRCOS STRAT CONTROL ORDS, 13540 FILEY, 530.00 DAILYAL MISL	ALLO SAFETY CENTER	Sheat 1 o

Virginia Dare Tower 10470 Foothill Blvd Rancho Cucamonga California 91730-3754 tel: 909 987 0909 fax: 309 980 9980

fox: 909 980 9980

O OO

APPROVED

CONSULTANT

OTE:

NOTICE IS HEREBY GIVEN THAT,
PURSUANT TO THE SAN MARCOS CITY
CHARTER AND THE SAN MARCOS
MUNICIPAL CODE, PAYMENT OF PREVAILING
WAGES AND COMPLIANCE WITH THE
CALIFORNIA LABOR CODE SECTION 1770
et seg is not required for this
PROJECT.

PROVED APCHING APCHARAGE C-9784

LARRY WOLFF C-9784

LARRY WOLFF CALL

C-9784

C-9784

C-9784

C-9784

C-9784

NO DATE BY REMARKS


THE SHEET

ECKED

IE JAN. 2000

ALE AS NOTED

3 NO. 98178;

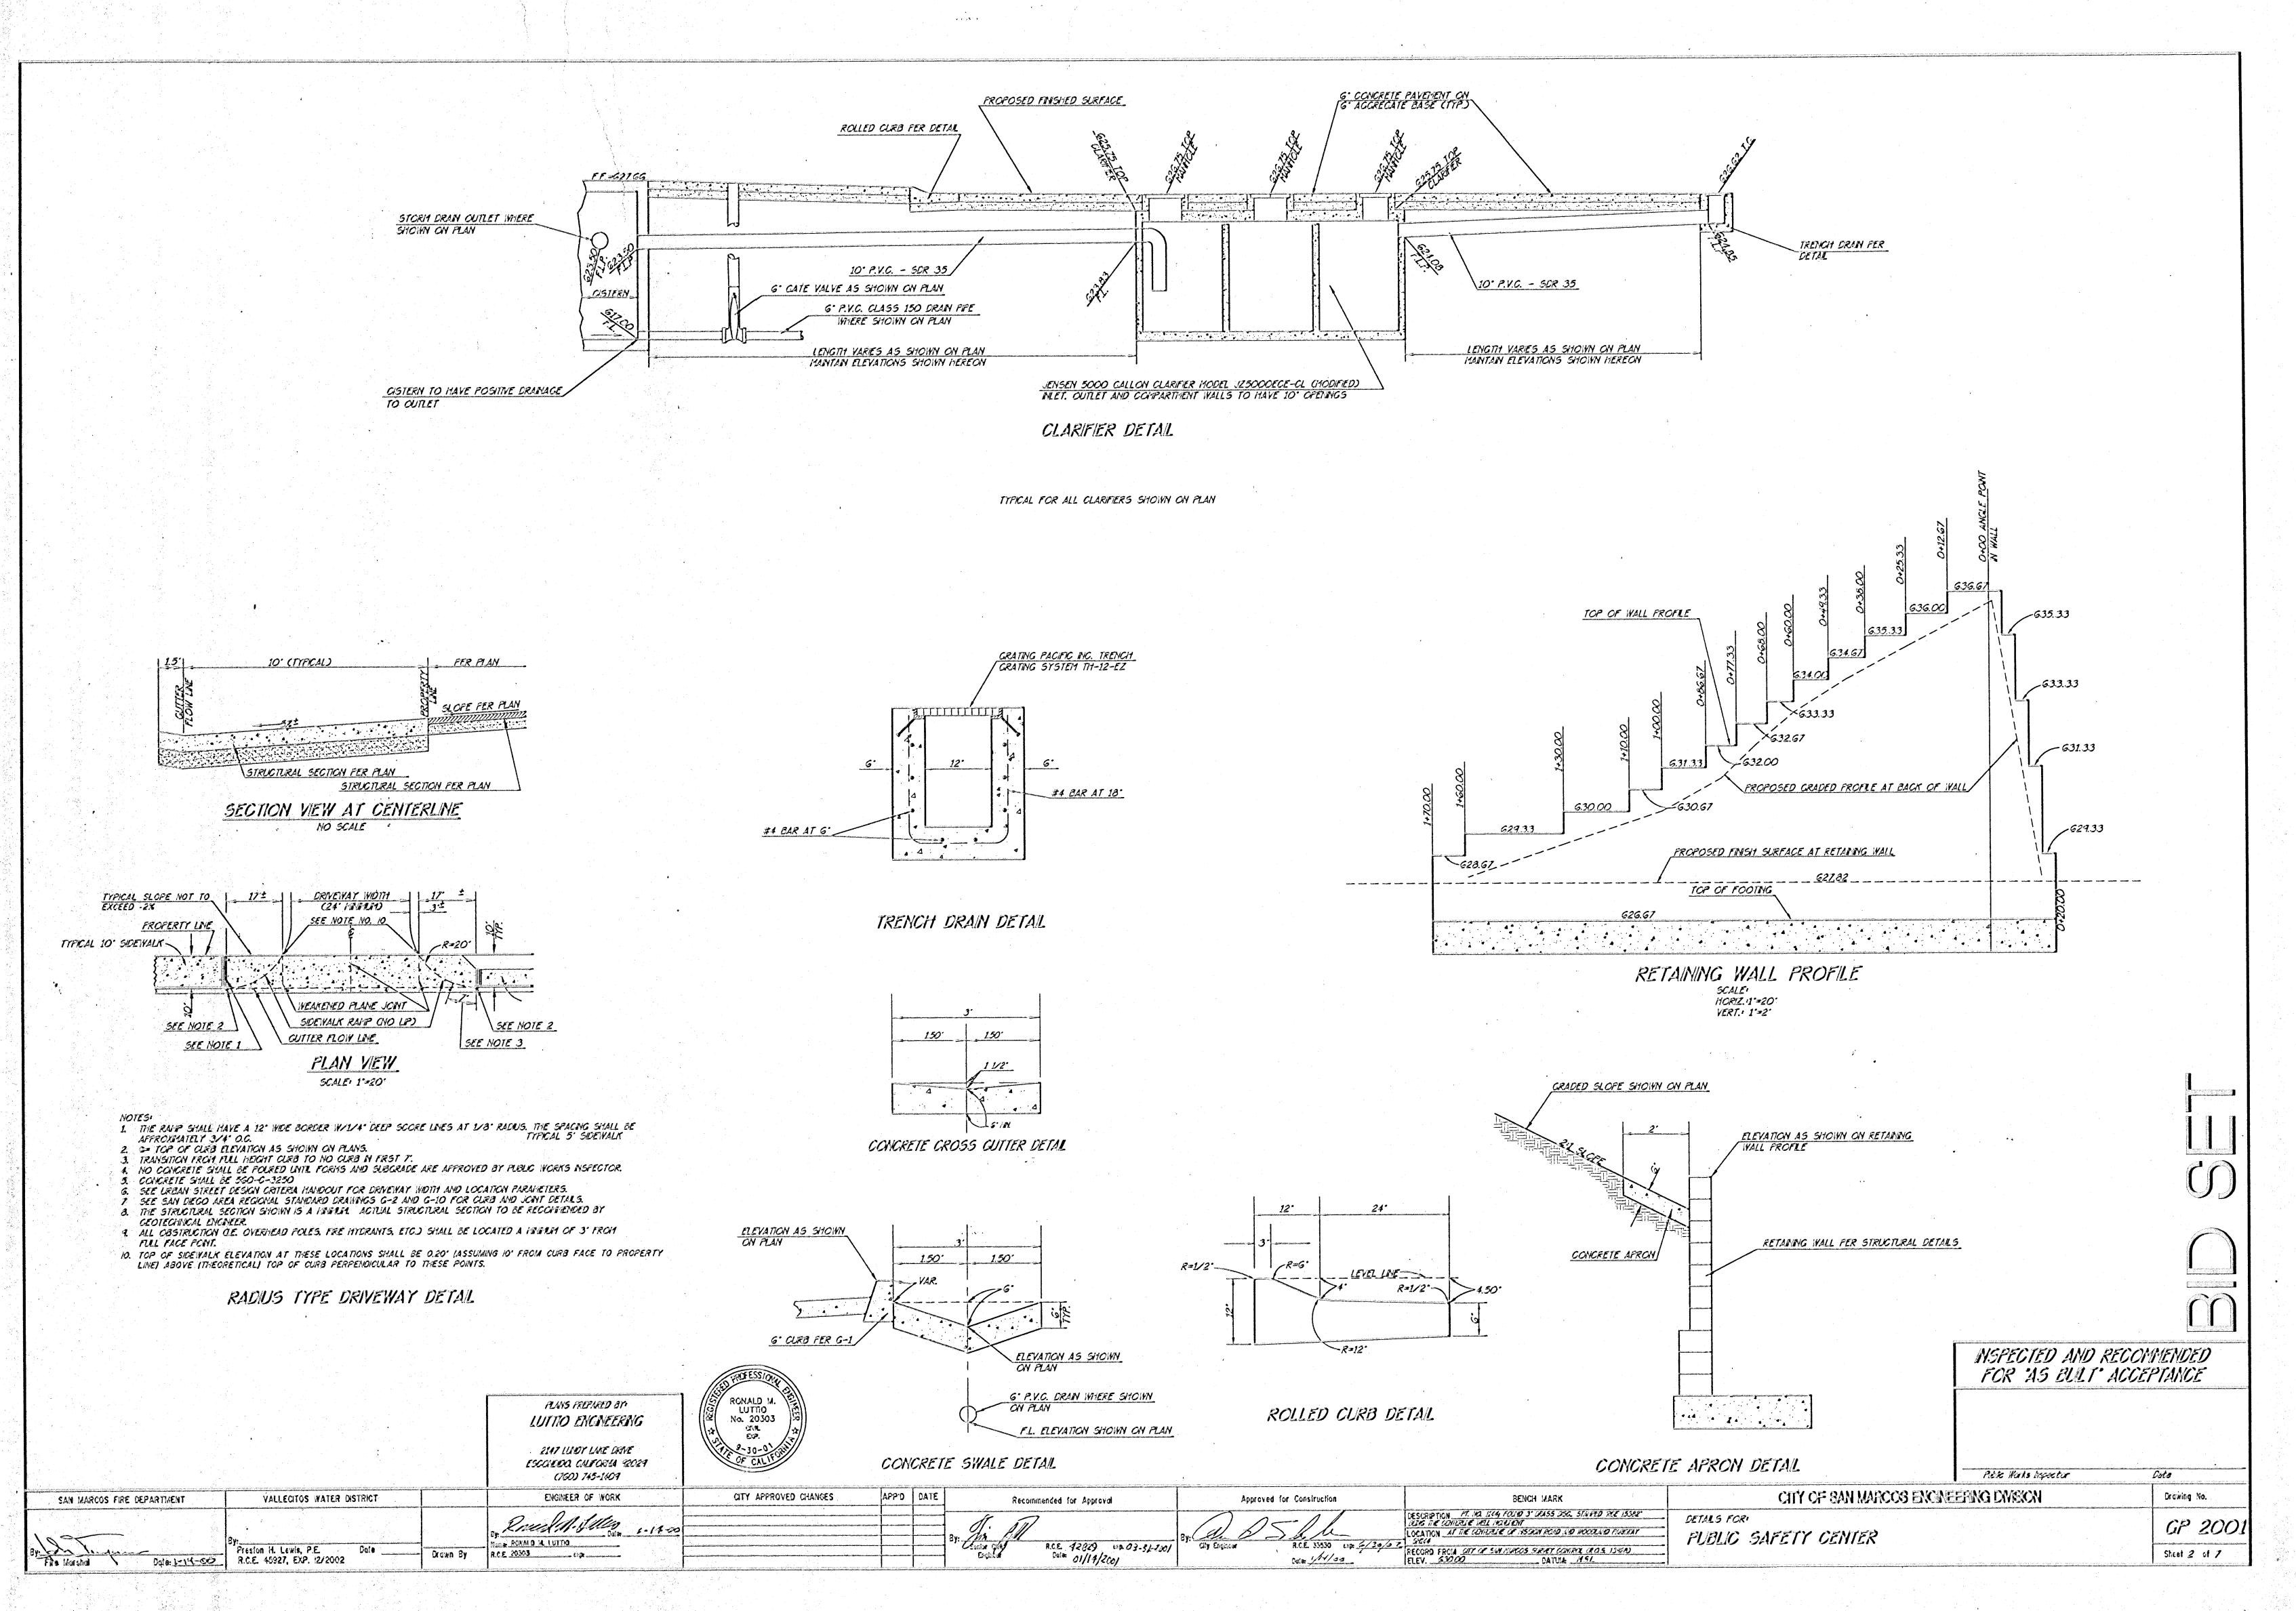


My chilects

Virginia Dare Tower 10470 Foothill Blvd. Rancho Cucamonga California 91730-3754 tel: 909 987 0909 fax: 909 980 9980

CONSULTANT


NOTICE IS HEREBY GIVEN THAT,
PURSUANT TO THE SAN MARCOS CITY
CHARTER AND THE SAN MARCOS
MUNICIPAL CODE, PAYMENT OF PREVAILING
WAGES AND COMPLIANCE WITH THE
CALIFORNIA LABOR CODE SECTION 1770
et seg is not required for This
PROJECT.

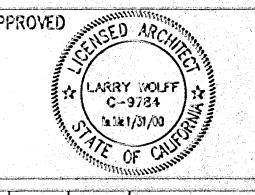

NO DATE BY

DETAILS

DRAWN CHECKED SCALE AS NOTE JCB NO. 98178

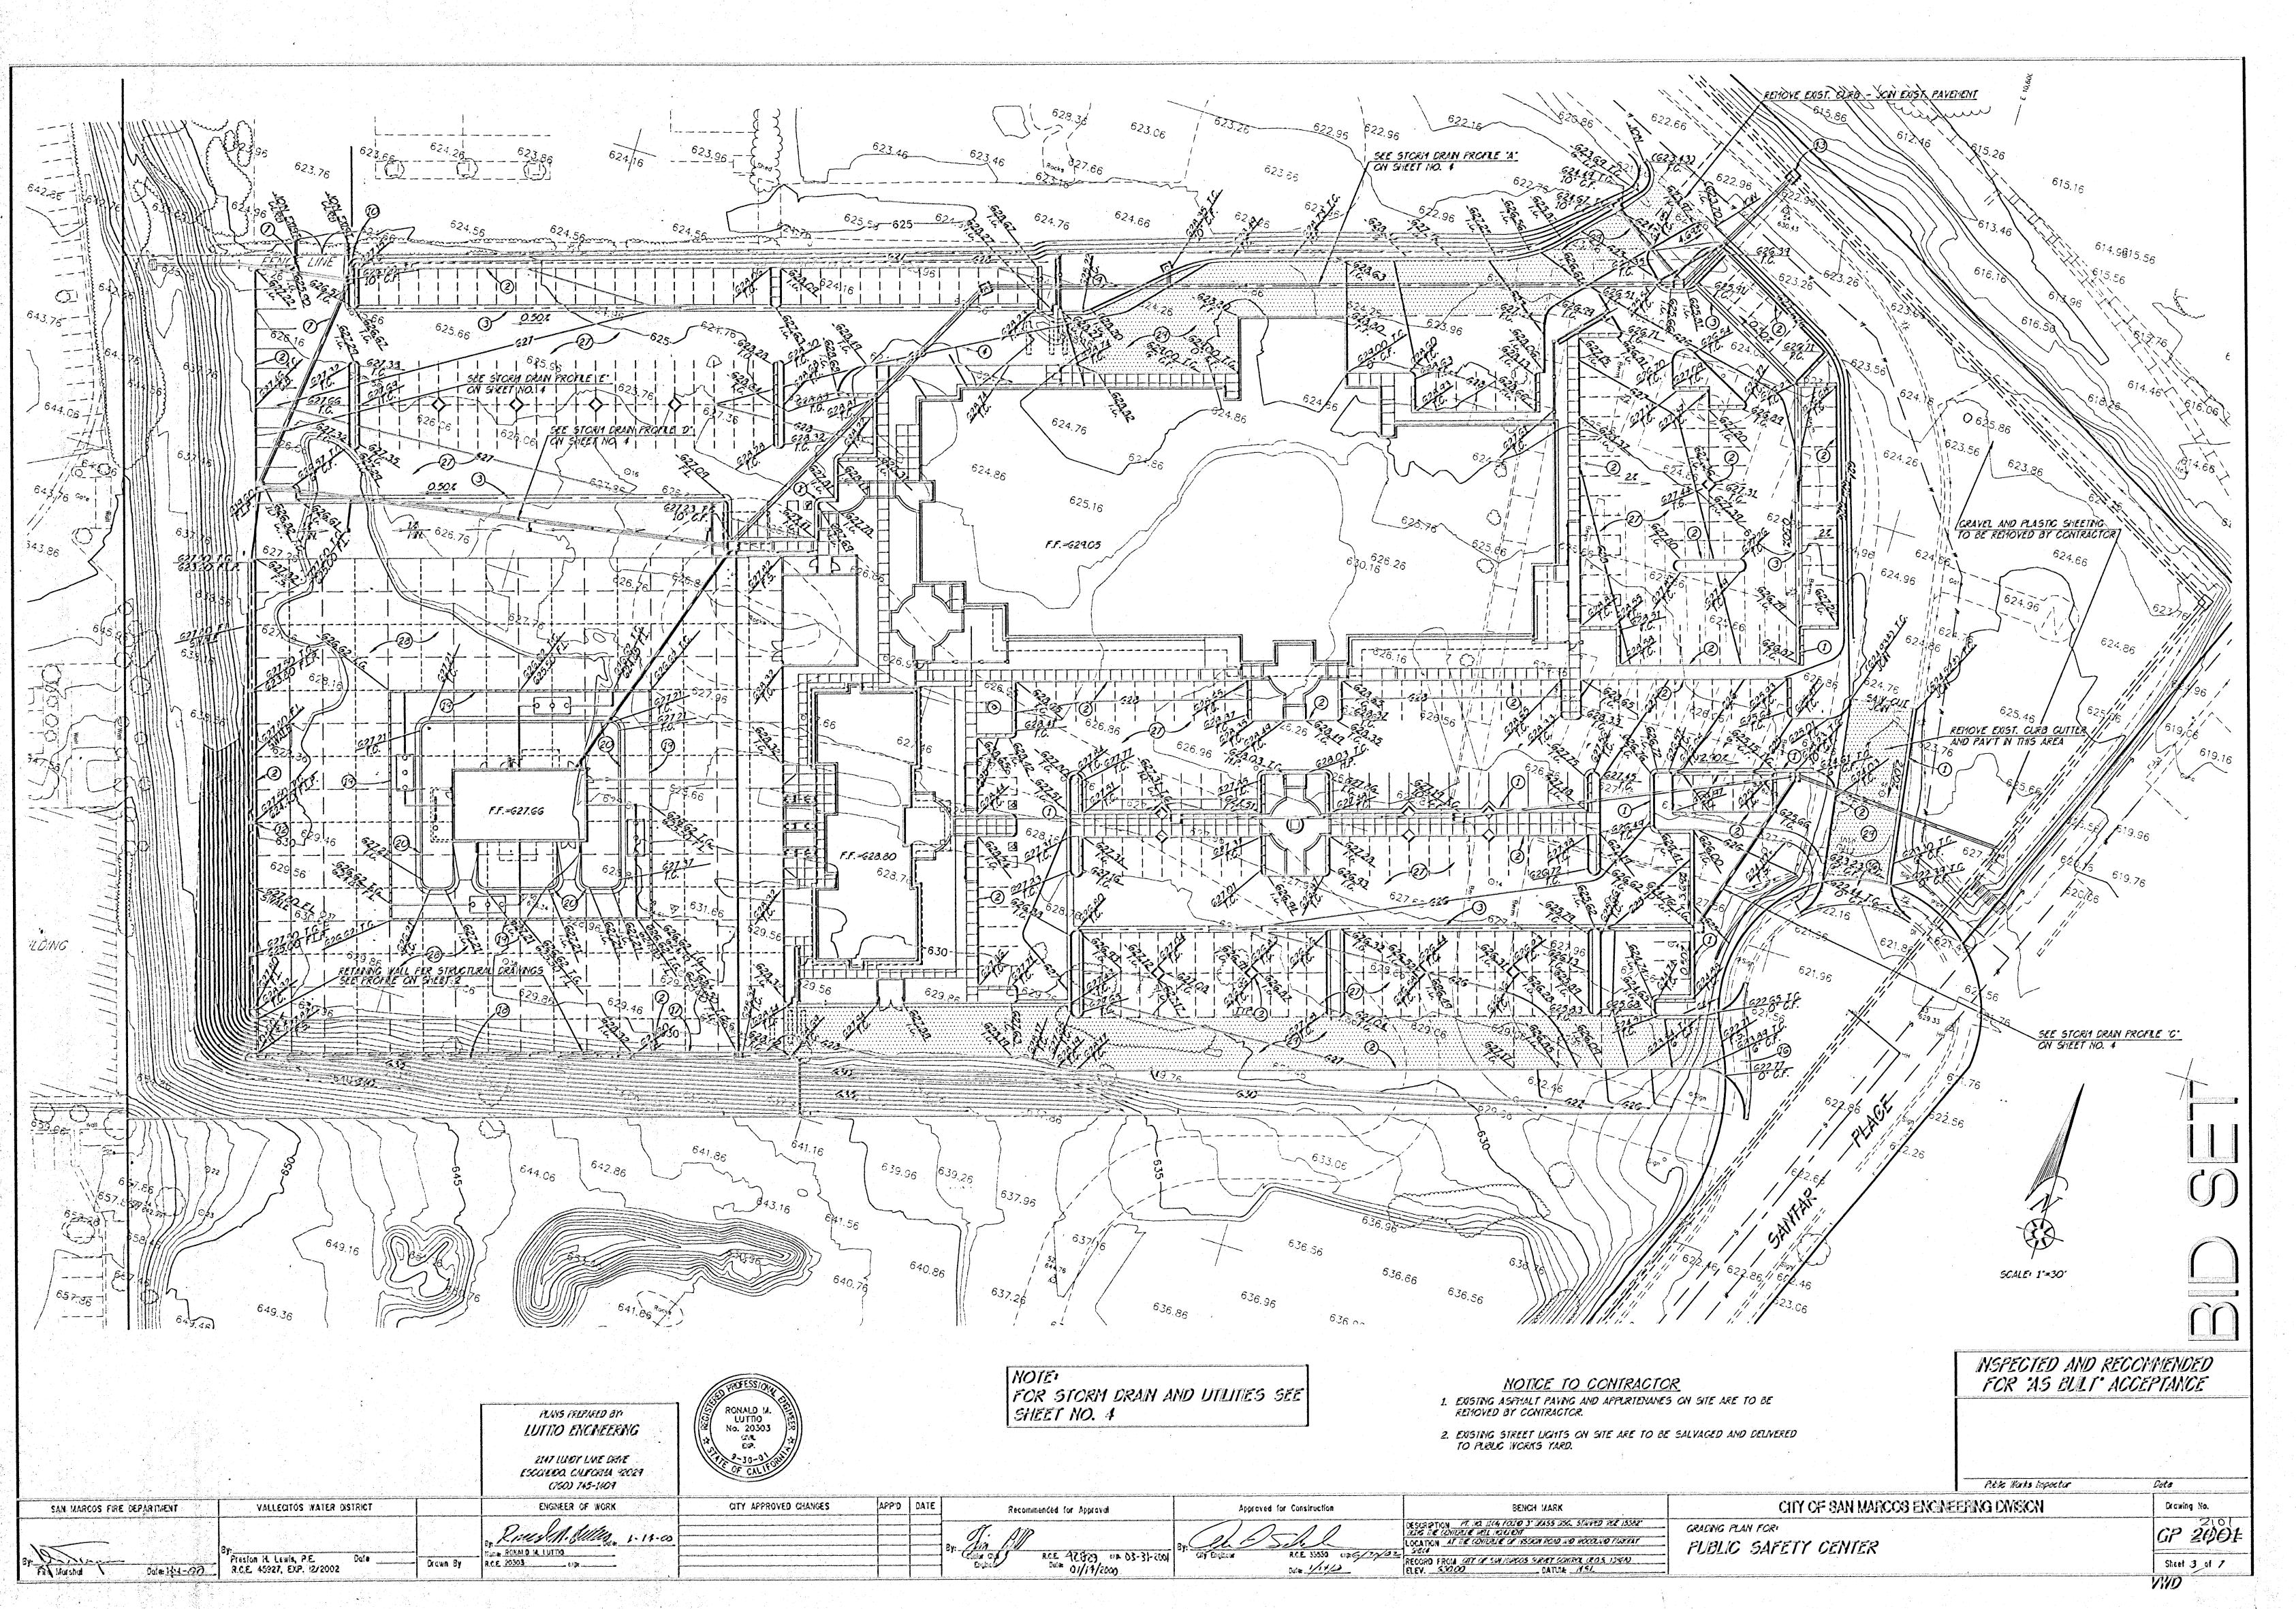



Architects Virginia Dare Tower

10470 Foothill Blvd Rancho Cucamonga California 91730-3754 tel: 909 987 0909

fax: 909 980 9980

CONSULTANT


APPROVED

NOTE: NOTICE IS HEREBY GIVEN THAT,
PURSUANT TO THE SAN MARCOS CITY
CHARTER AND THE SAN MARCOS
MUNICIPAL CODE, PAYMENT OF PREVAILING
WAGES AND COMPLIANCE WITH THE
CALIFORNIA LABOR CODE SECTION 1770
et seg is not required for this
PROJECT.

NO	DATE	BY	REMARK	(S
			3+FB.005-2-320-01-5-2-4-4-	
		To the state of th		

ORADING PLAN

DATE JAN. 2000 SCALE AS NOTED JOB NO. 98178

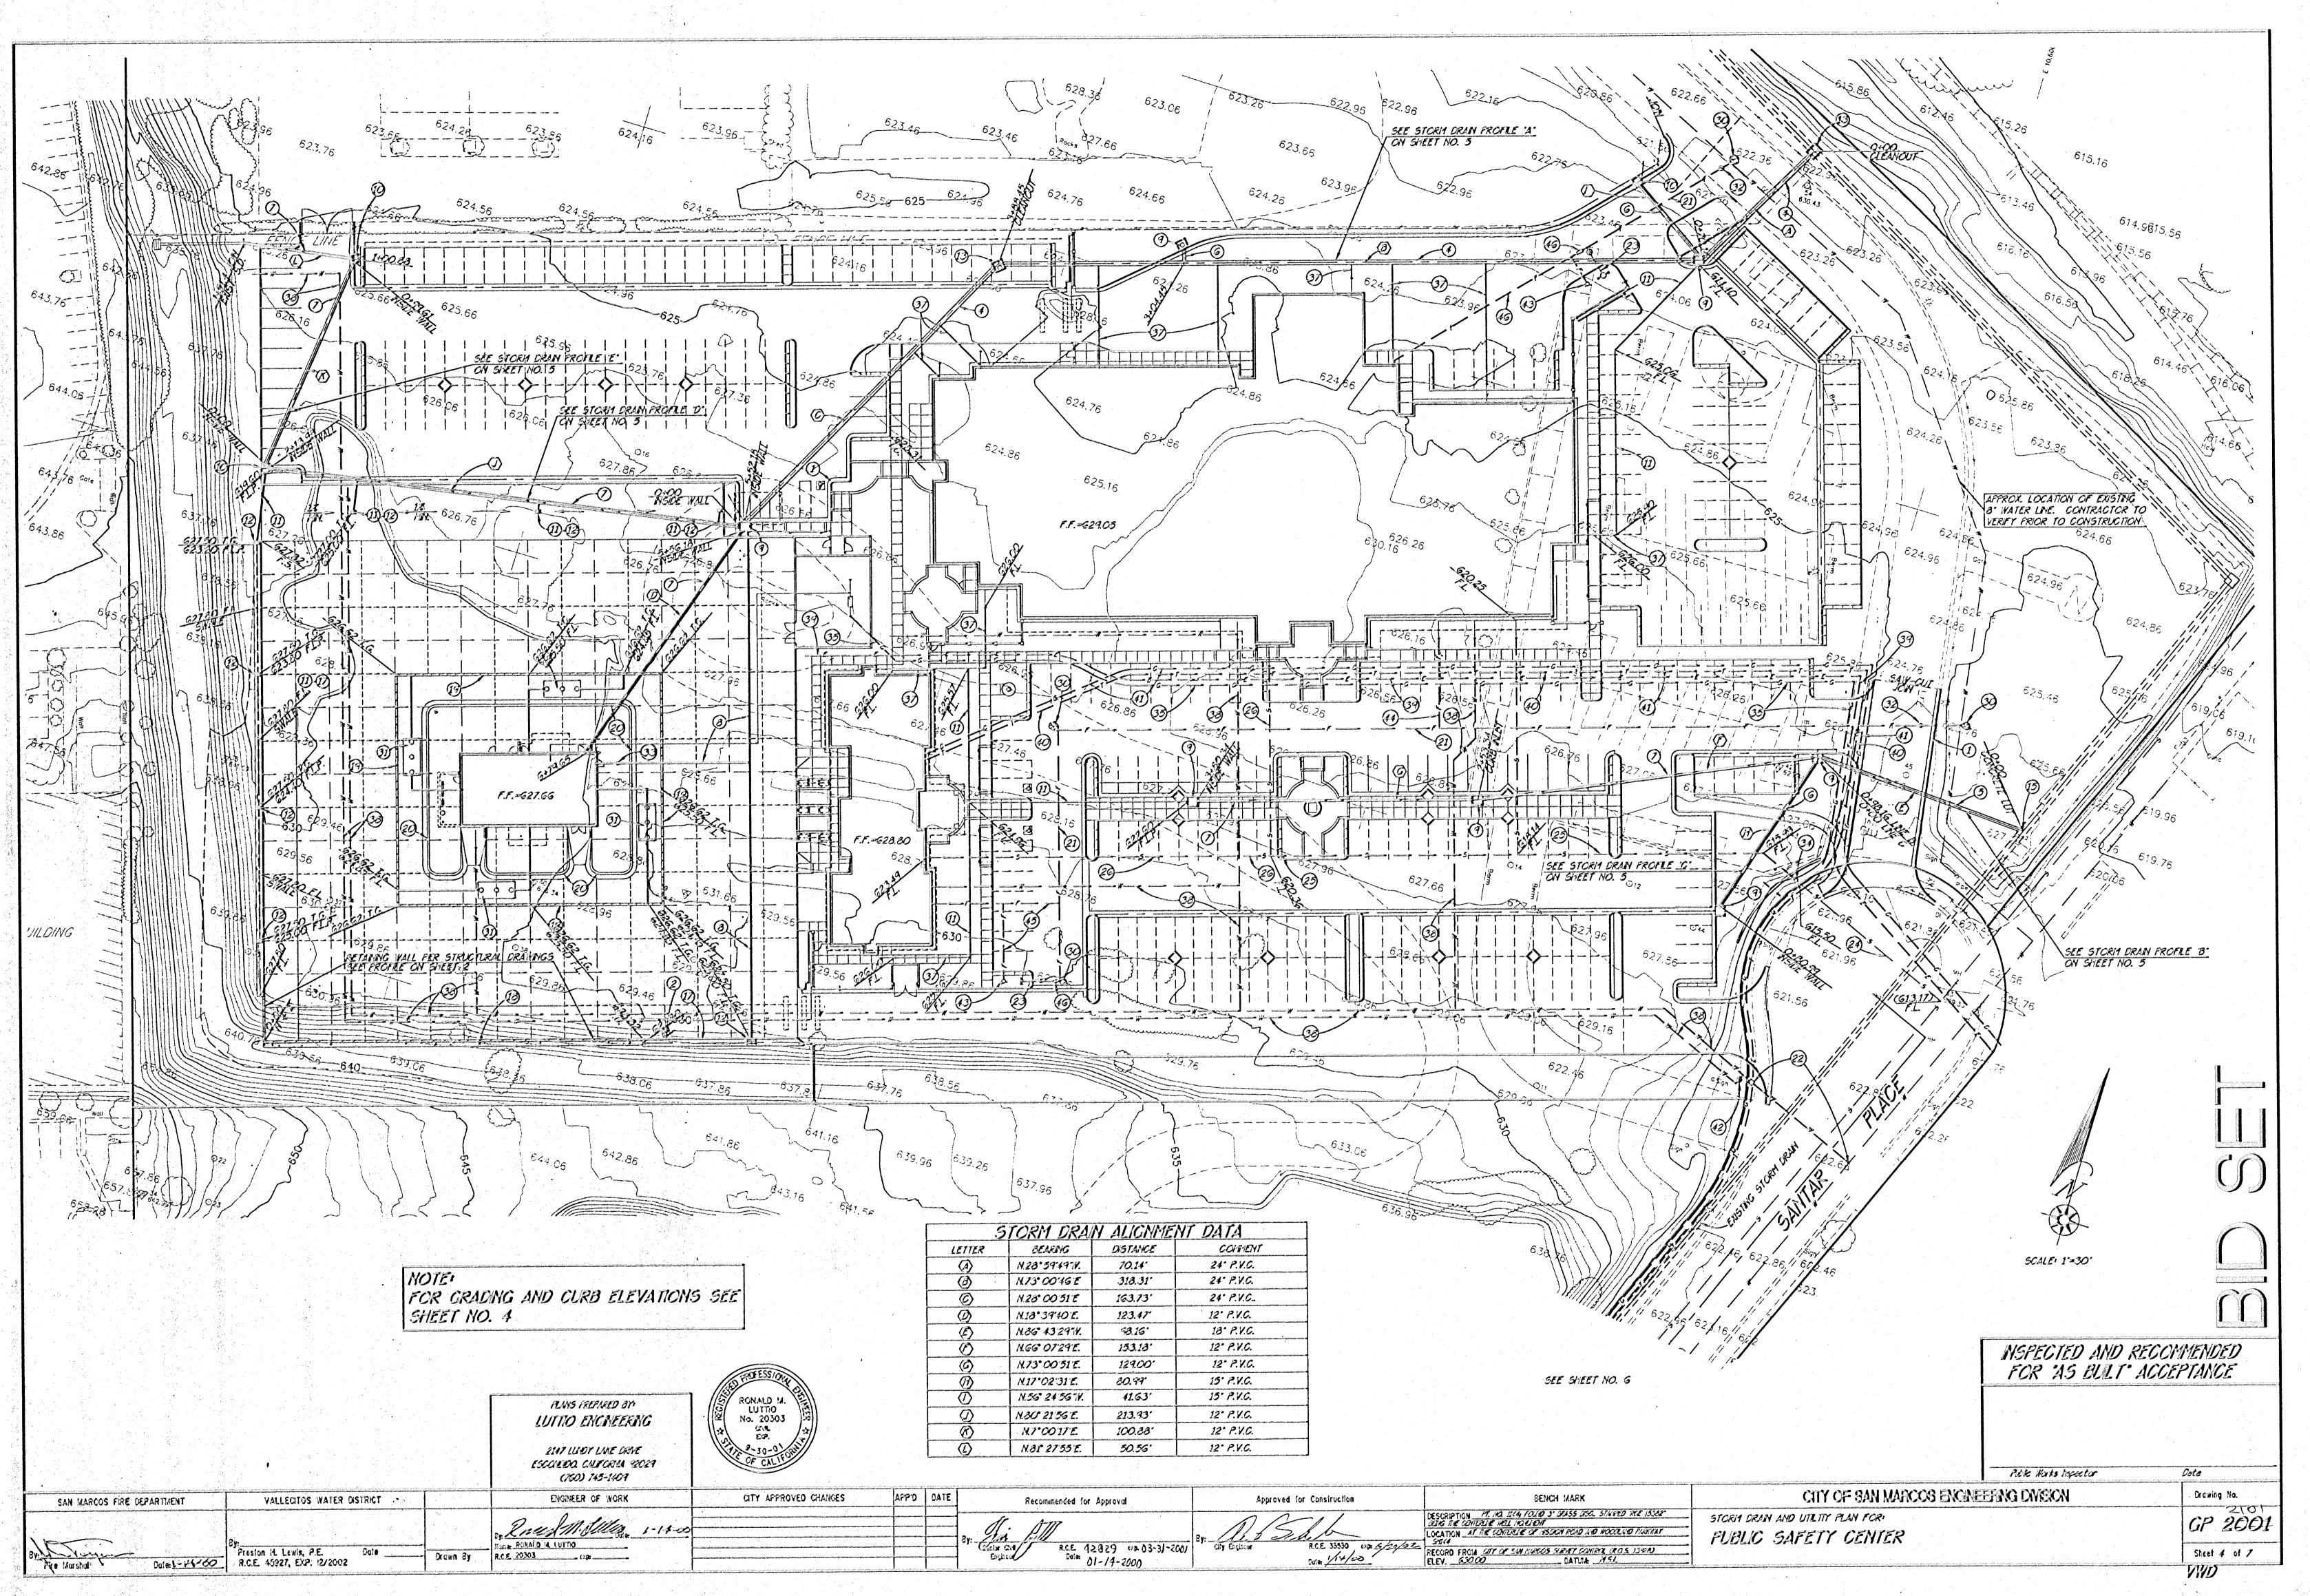

Architects


Virginia Dare Tower 10470 Foothill Blvd Rancha Cucamonga California 91730-3754 tel: 909 987 0909

fax: 909 980 9980

CONSULTANT

APPROVED


NOTICE IS HEREBY GIVEN THAT,
PURSUANT TO THE SAN MARCOS CITY
CHARTER AND THE SAN MARCOS
MUNICIPAL CODE, PAYMENT OF PREVAILING
WAGES AND COMPLIANCE WITH THE
CALIFORNIA LABOR CODE SECTION 1770
et seg is not required for this
PROJECT.

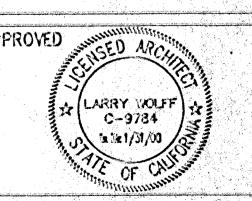

National Property of the Control of	200 <u>1922 - 192</u>	*****	eningenerali	a mariniferation		
NO	DA	ΙE	BY	<i>(</i> ).	REMAR	KS
en par una						
arest spenier we had	, commenter	TO STATE OF THE PARTY OF THE PA				
and the same of th						

STORM DRAIN AND UTILITY PLAN

DATE JAN. 2000 SCALE AS NOTED JOB NO. 98178

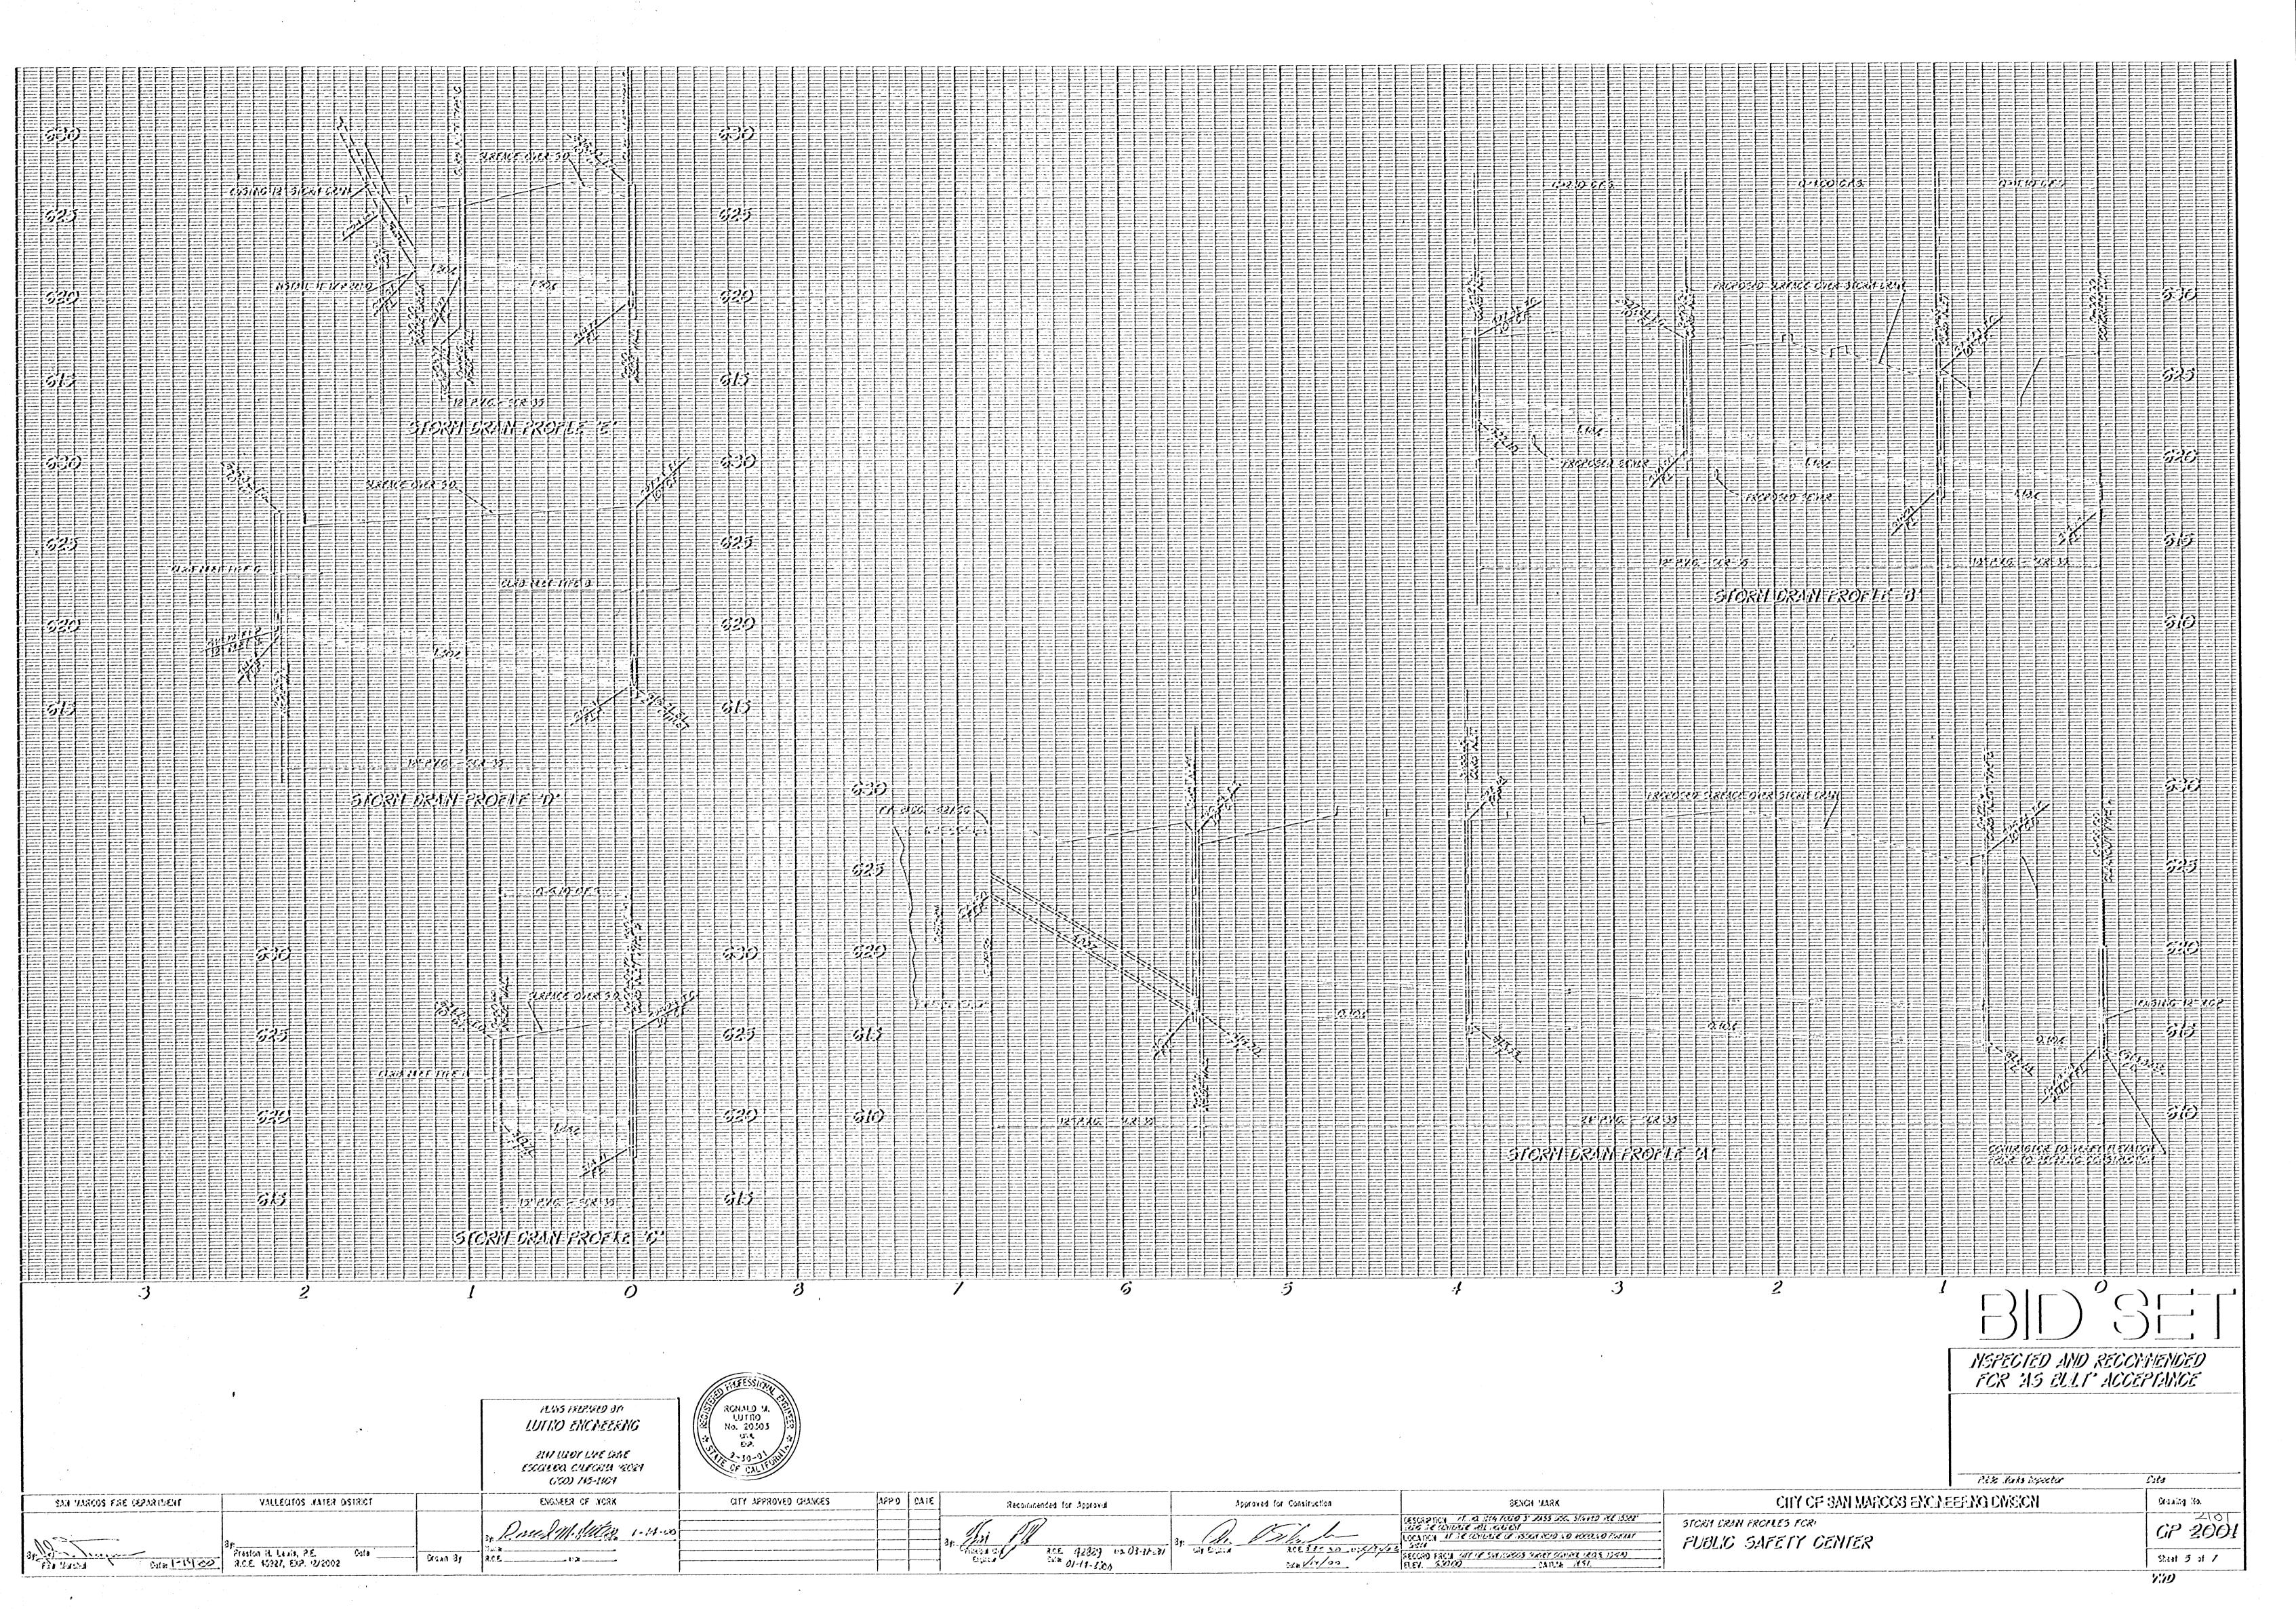

Virginia Dara foxar 10470 Foothill Blvd


Rancho Cucamonga California 31730-3754 tal: 909 937 0909 fax: 909 330 3330

CONSULTANT

APPROVED

NOTE:

NOTICE IS HEREBY GIVEN THAT,
PURSUANT TO THE SAN MARCOS CITY
CHARTER AND THE SAN MARCOS
MUNICIPAL CODE, PAYMENT OF PREVAIUNG
WACES AND COMPLIANCE WITH THE
CALIFORNIA LABOR CODE SECTION 1770
et seq is not required for this
PROJECT.

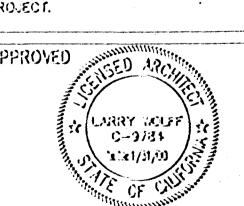


William William				
NO	DAIE	8Y	REMARKS	

310HM

DAIE JAN. 2000 SCALE AS NOTES

.ca no. | 98178

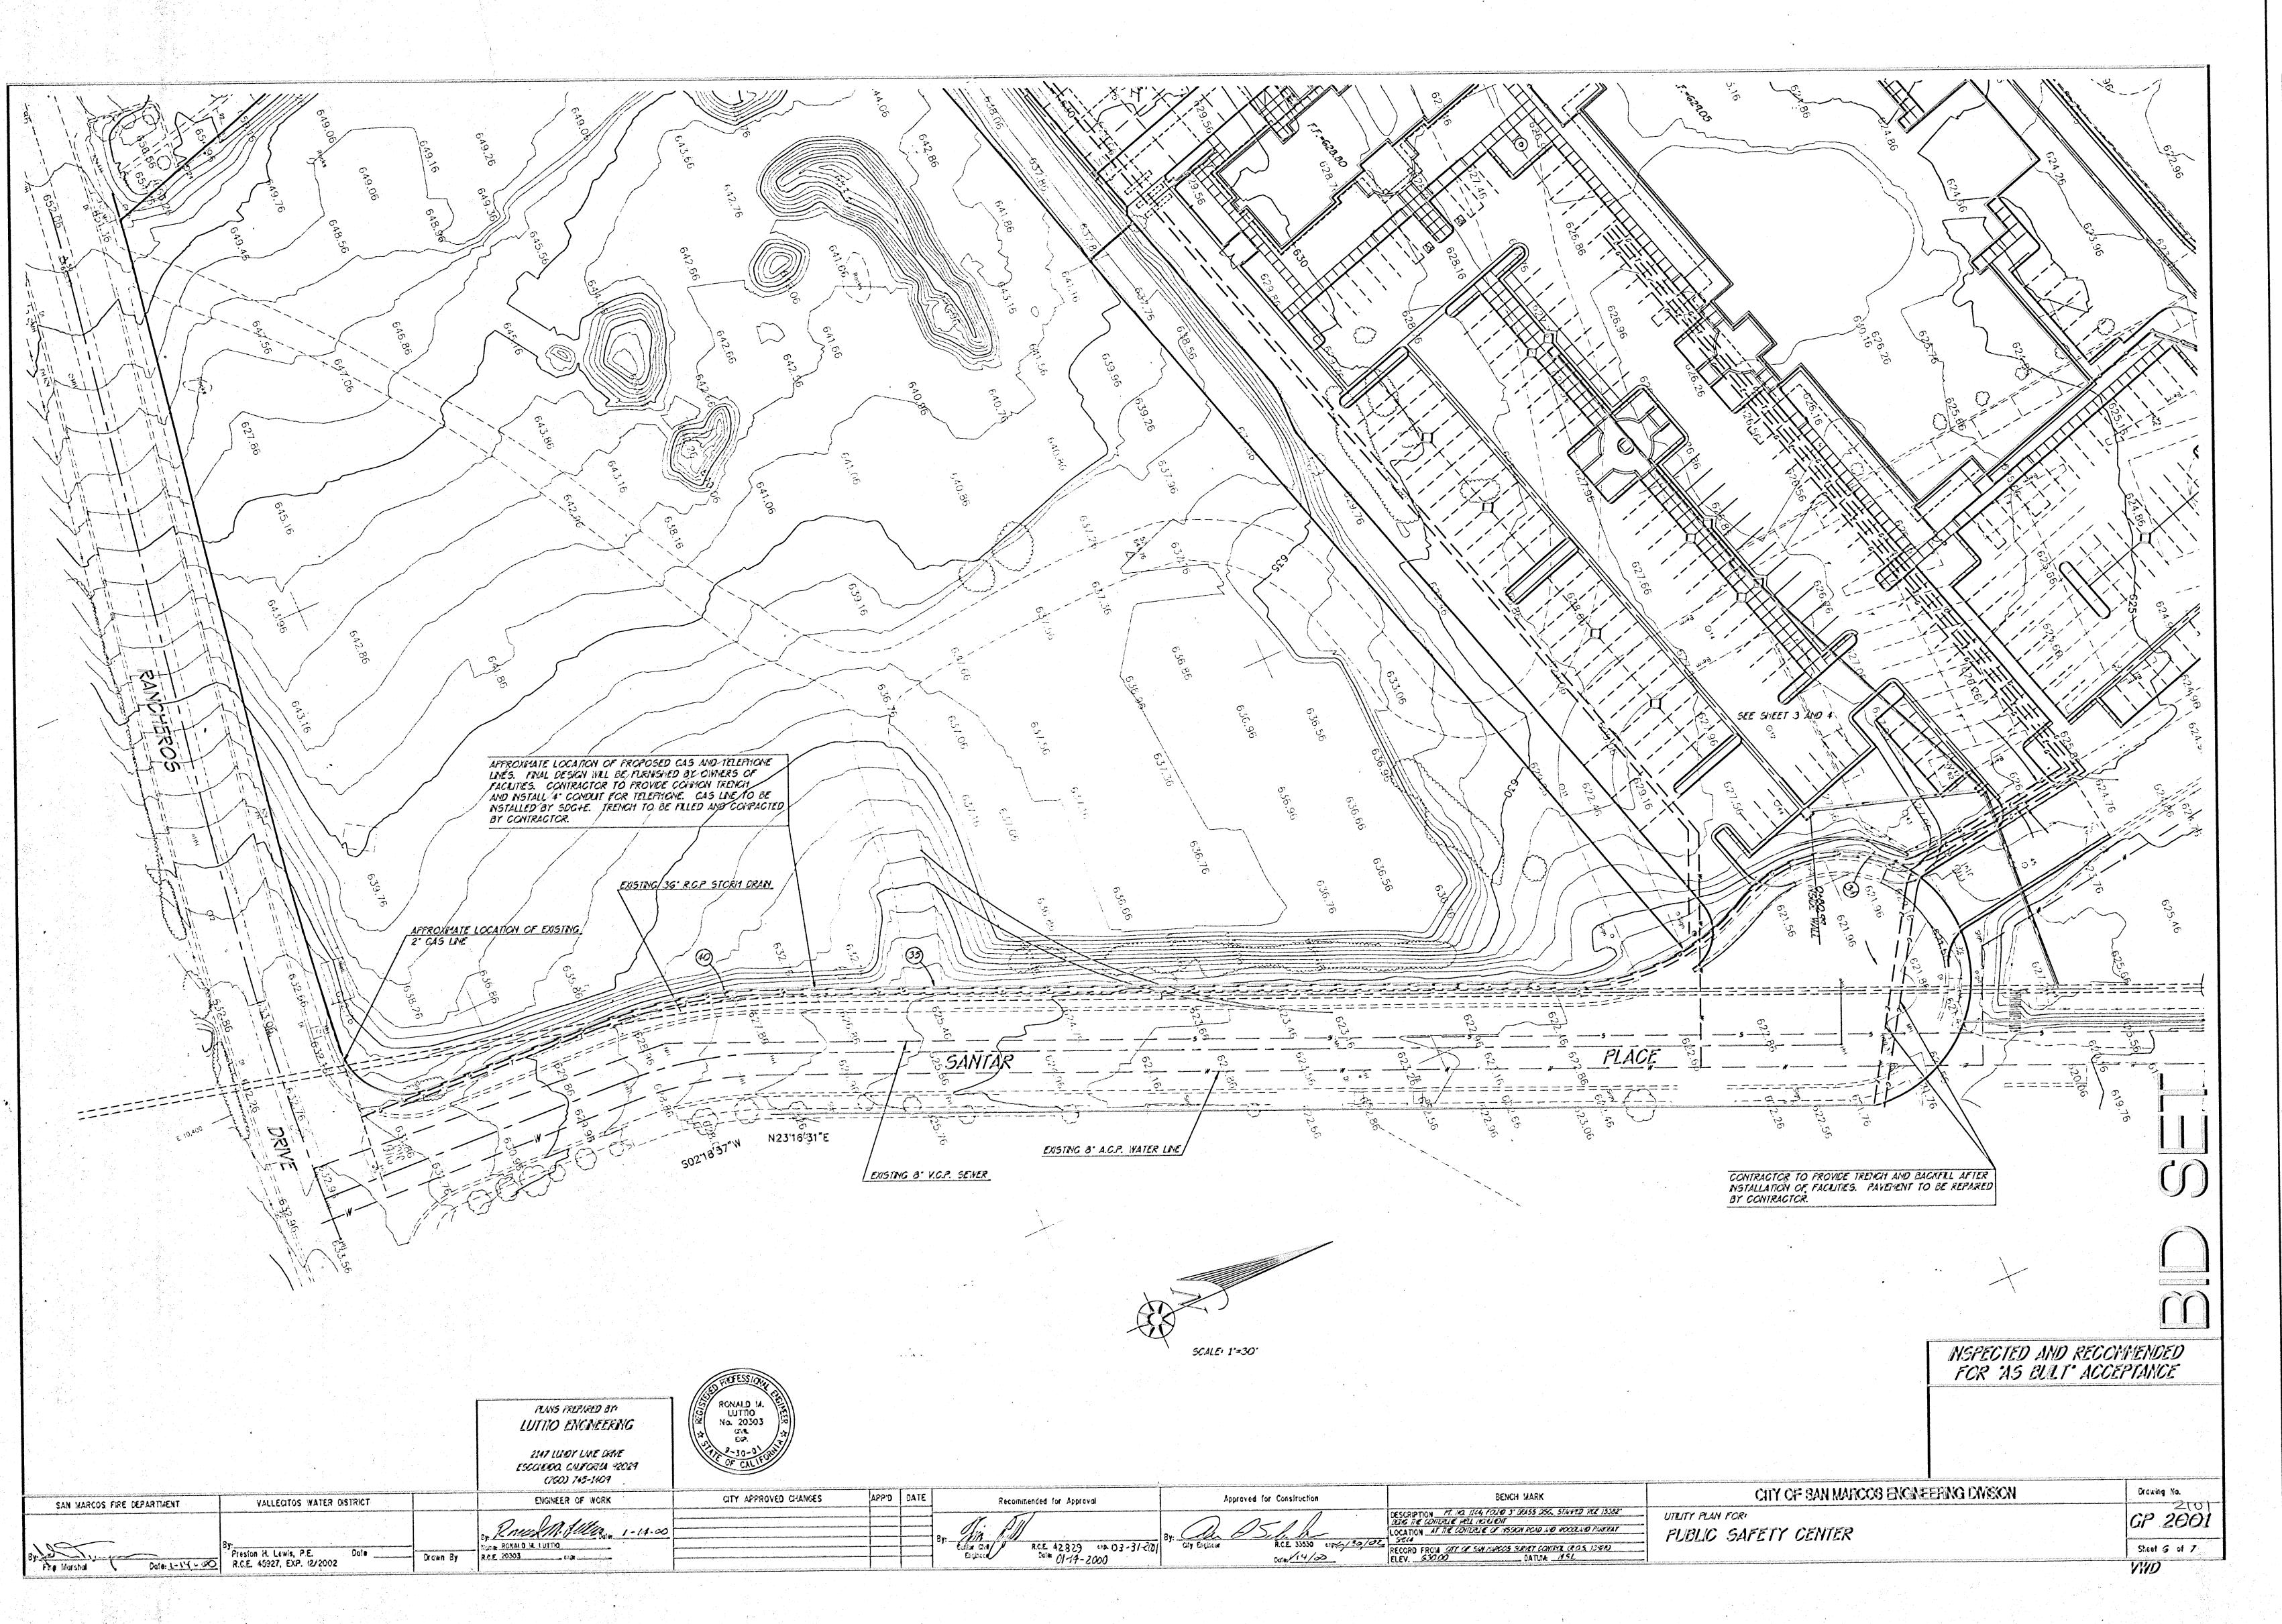

Archifects


Virginia Dare Tower 10470 Foothill Blvd Rancho Cucamonga California 91730-3754

tel: 909 987 0909 fax: 909 980 9980

CONSULTANT

APPROVED


NOTICE IS HEREBY GIVEN THAT,
PURSUANT TO THE SAN MARCOS CITY
CHARTER AND THE SAN MARCOS
MUNICIPAL CODE, PAYMENT OF PREVAILING
WAGES AND COMPLIANCE WITH THE
CAUFORNIA LABOR CODE SECTION 1770
et seg is not required for This
PROJECT:

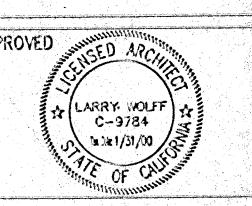

<del>a carrerio</del>			
NO	DATE	BY	REMARKS
-			
****			

UTILITY PLAN

SCALE AS NOTED
JOB NO. 98178

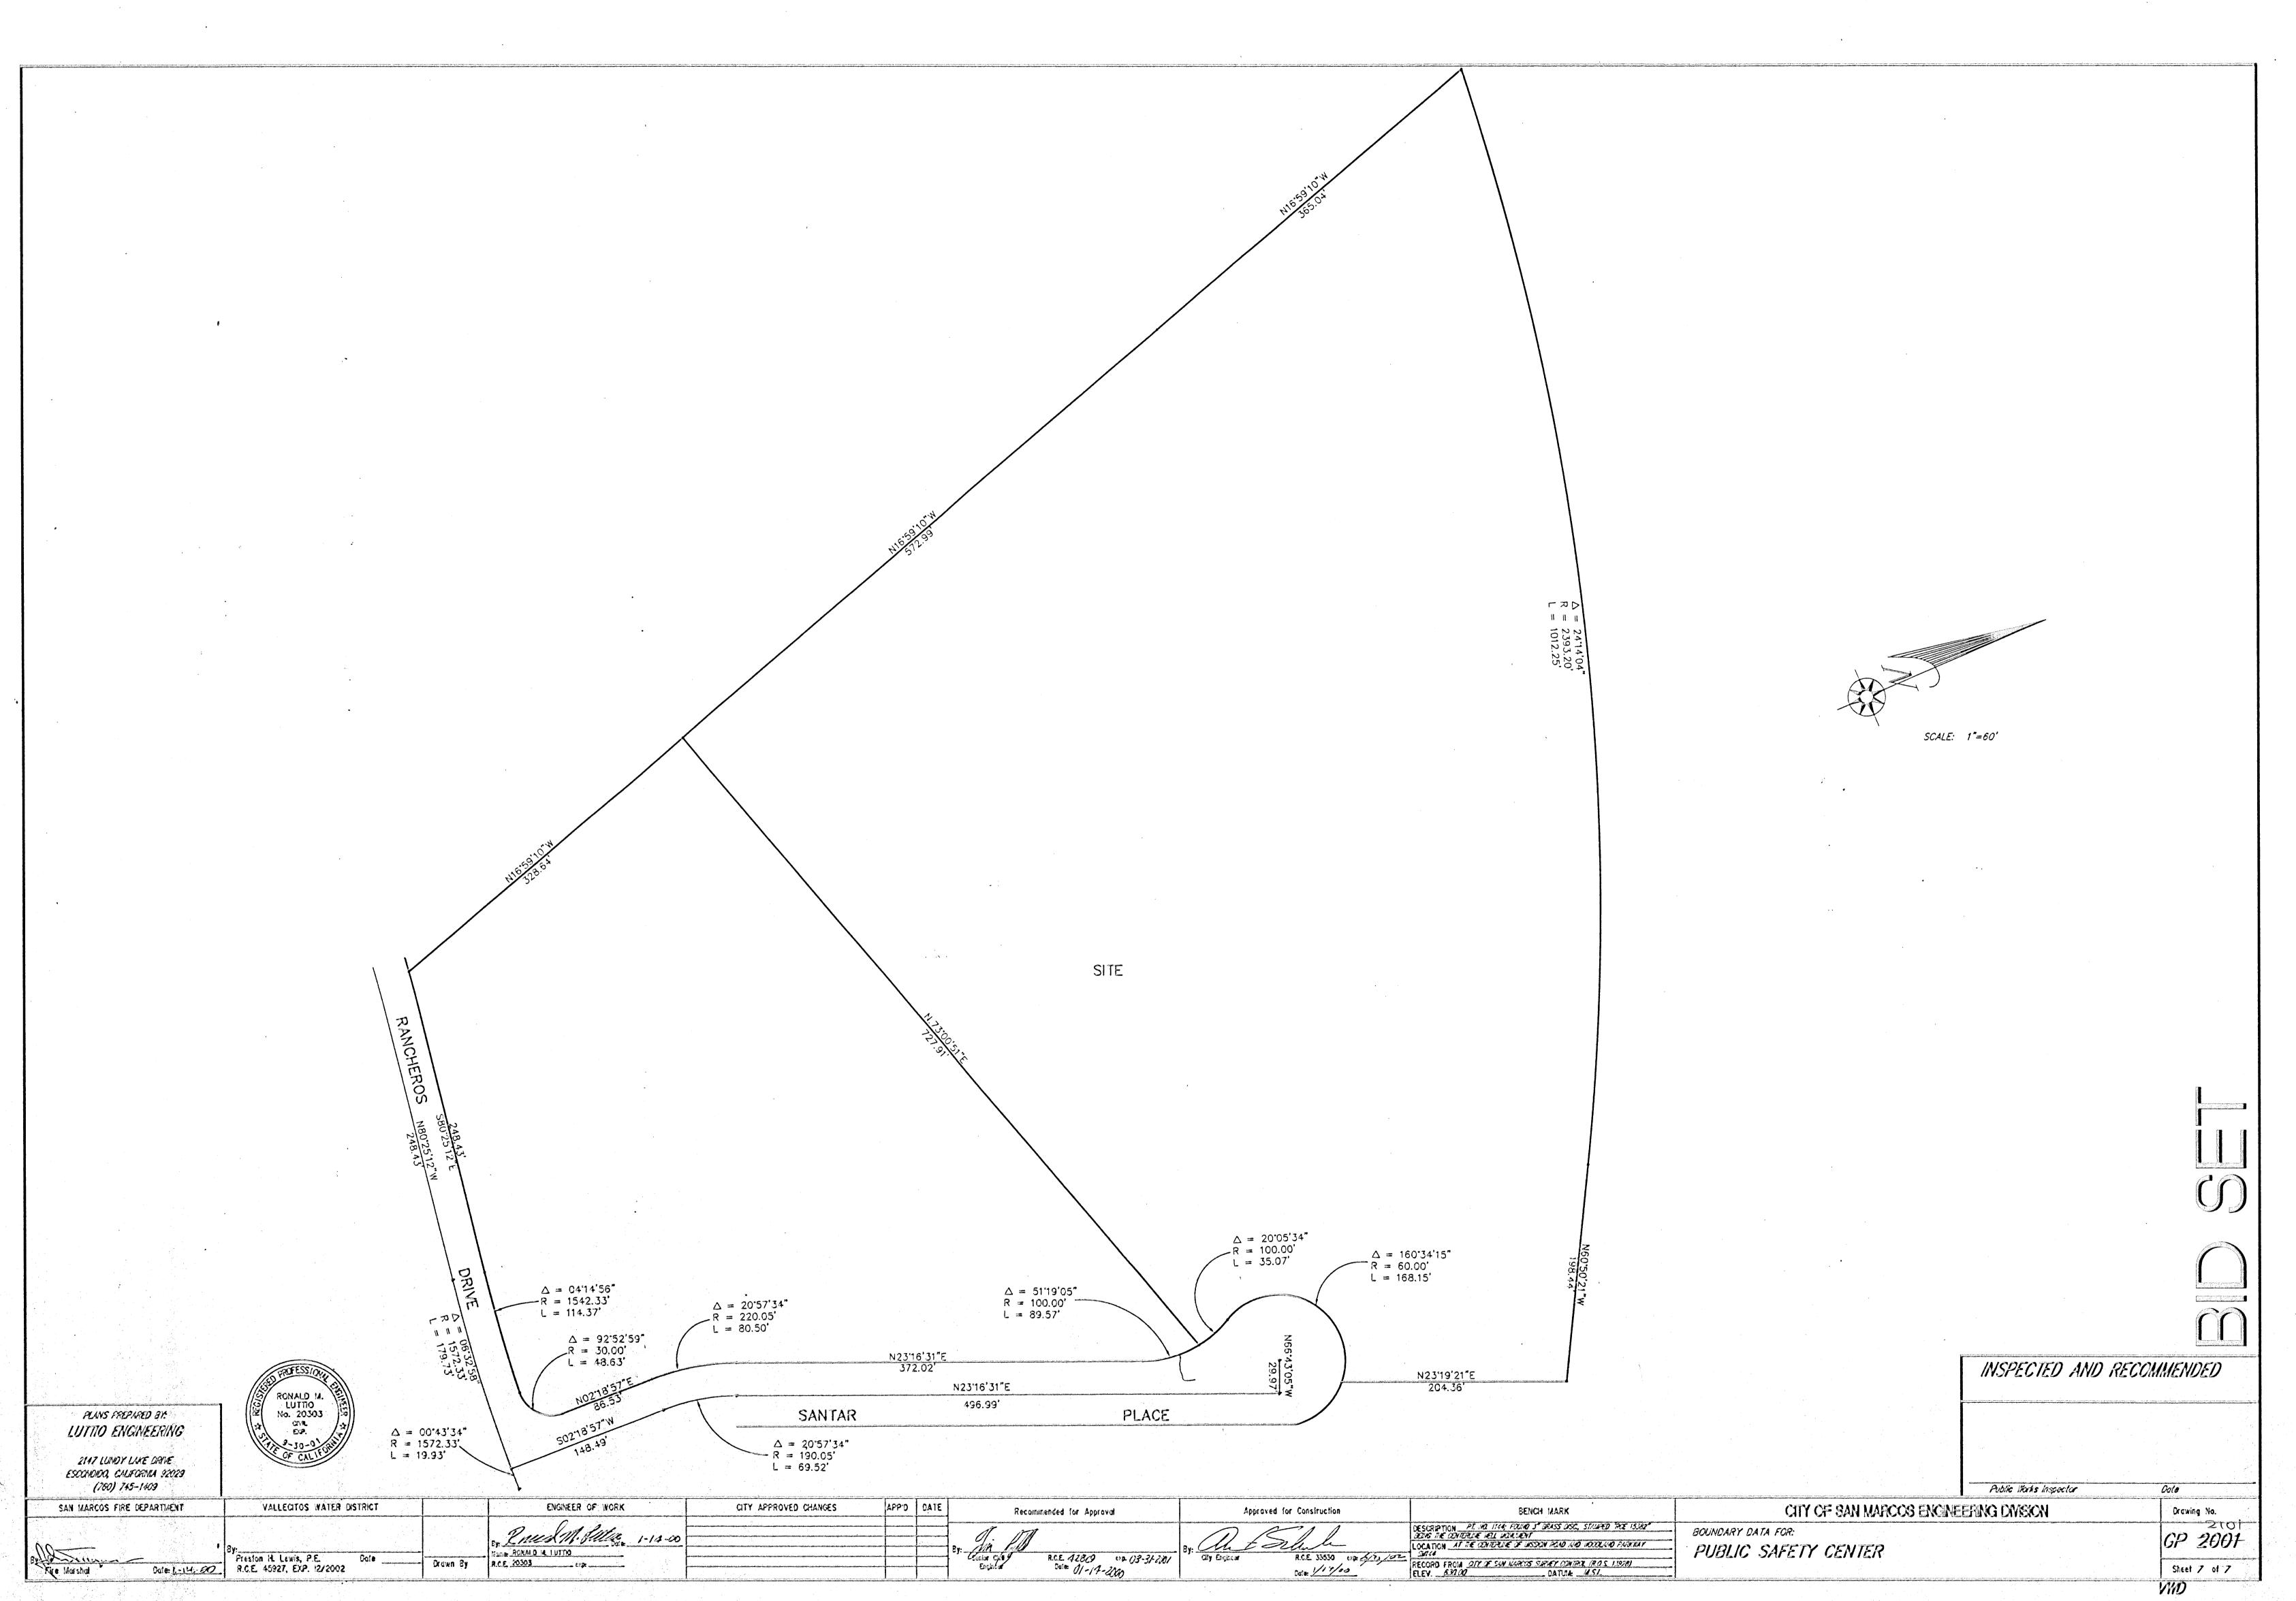

Virginia Dare Tower 10470 Foothill Blvd.

Rancho Cucamonga California 91730-3754

tel: 909 987 0909 fax: 909 980 9980

NOTICE IS HEREBY GIVEN THAT,
PURSUANT TO THE SAN MARCOS CITY
CHARTER AND THE SAN MARCOS
MUNICIPAL CODE, PAYMENT OF PREVAILING
WAGES AND COMPLIANCE WITH THE
CALIFORNIA LABOR CODE SECTION 1770
et seg is not required for This
PROJECT.

BOUNDARY DATA

NO DATE BY REMARKS


CONSULTANT


APPROVED


DRAWN CHECKED


DATE JAN. 2000


SCALE AS NOTED JOB NO. 981/8

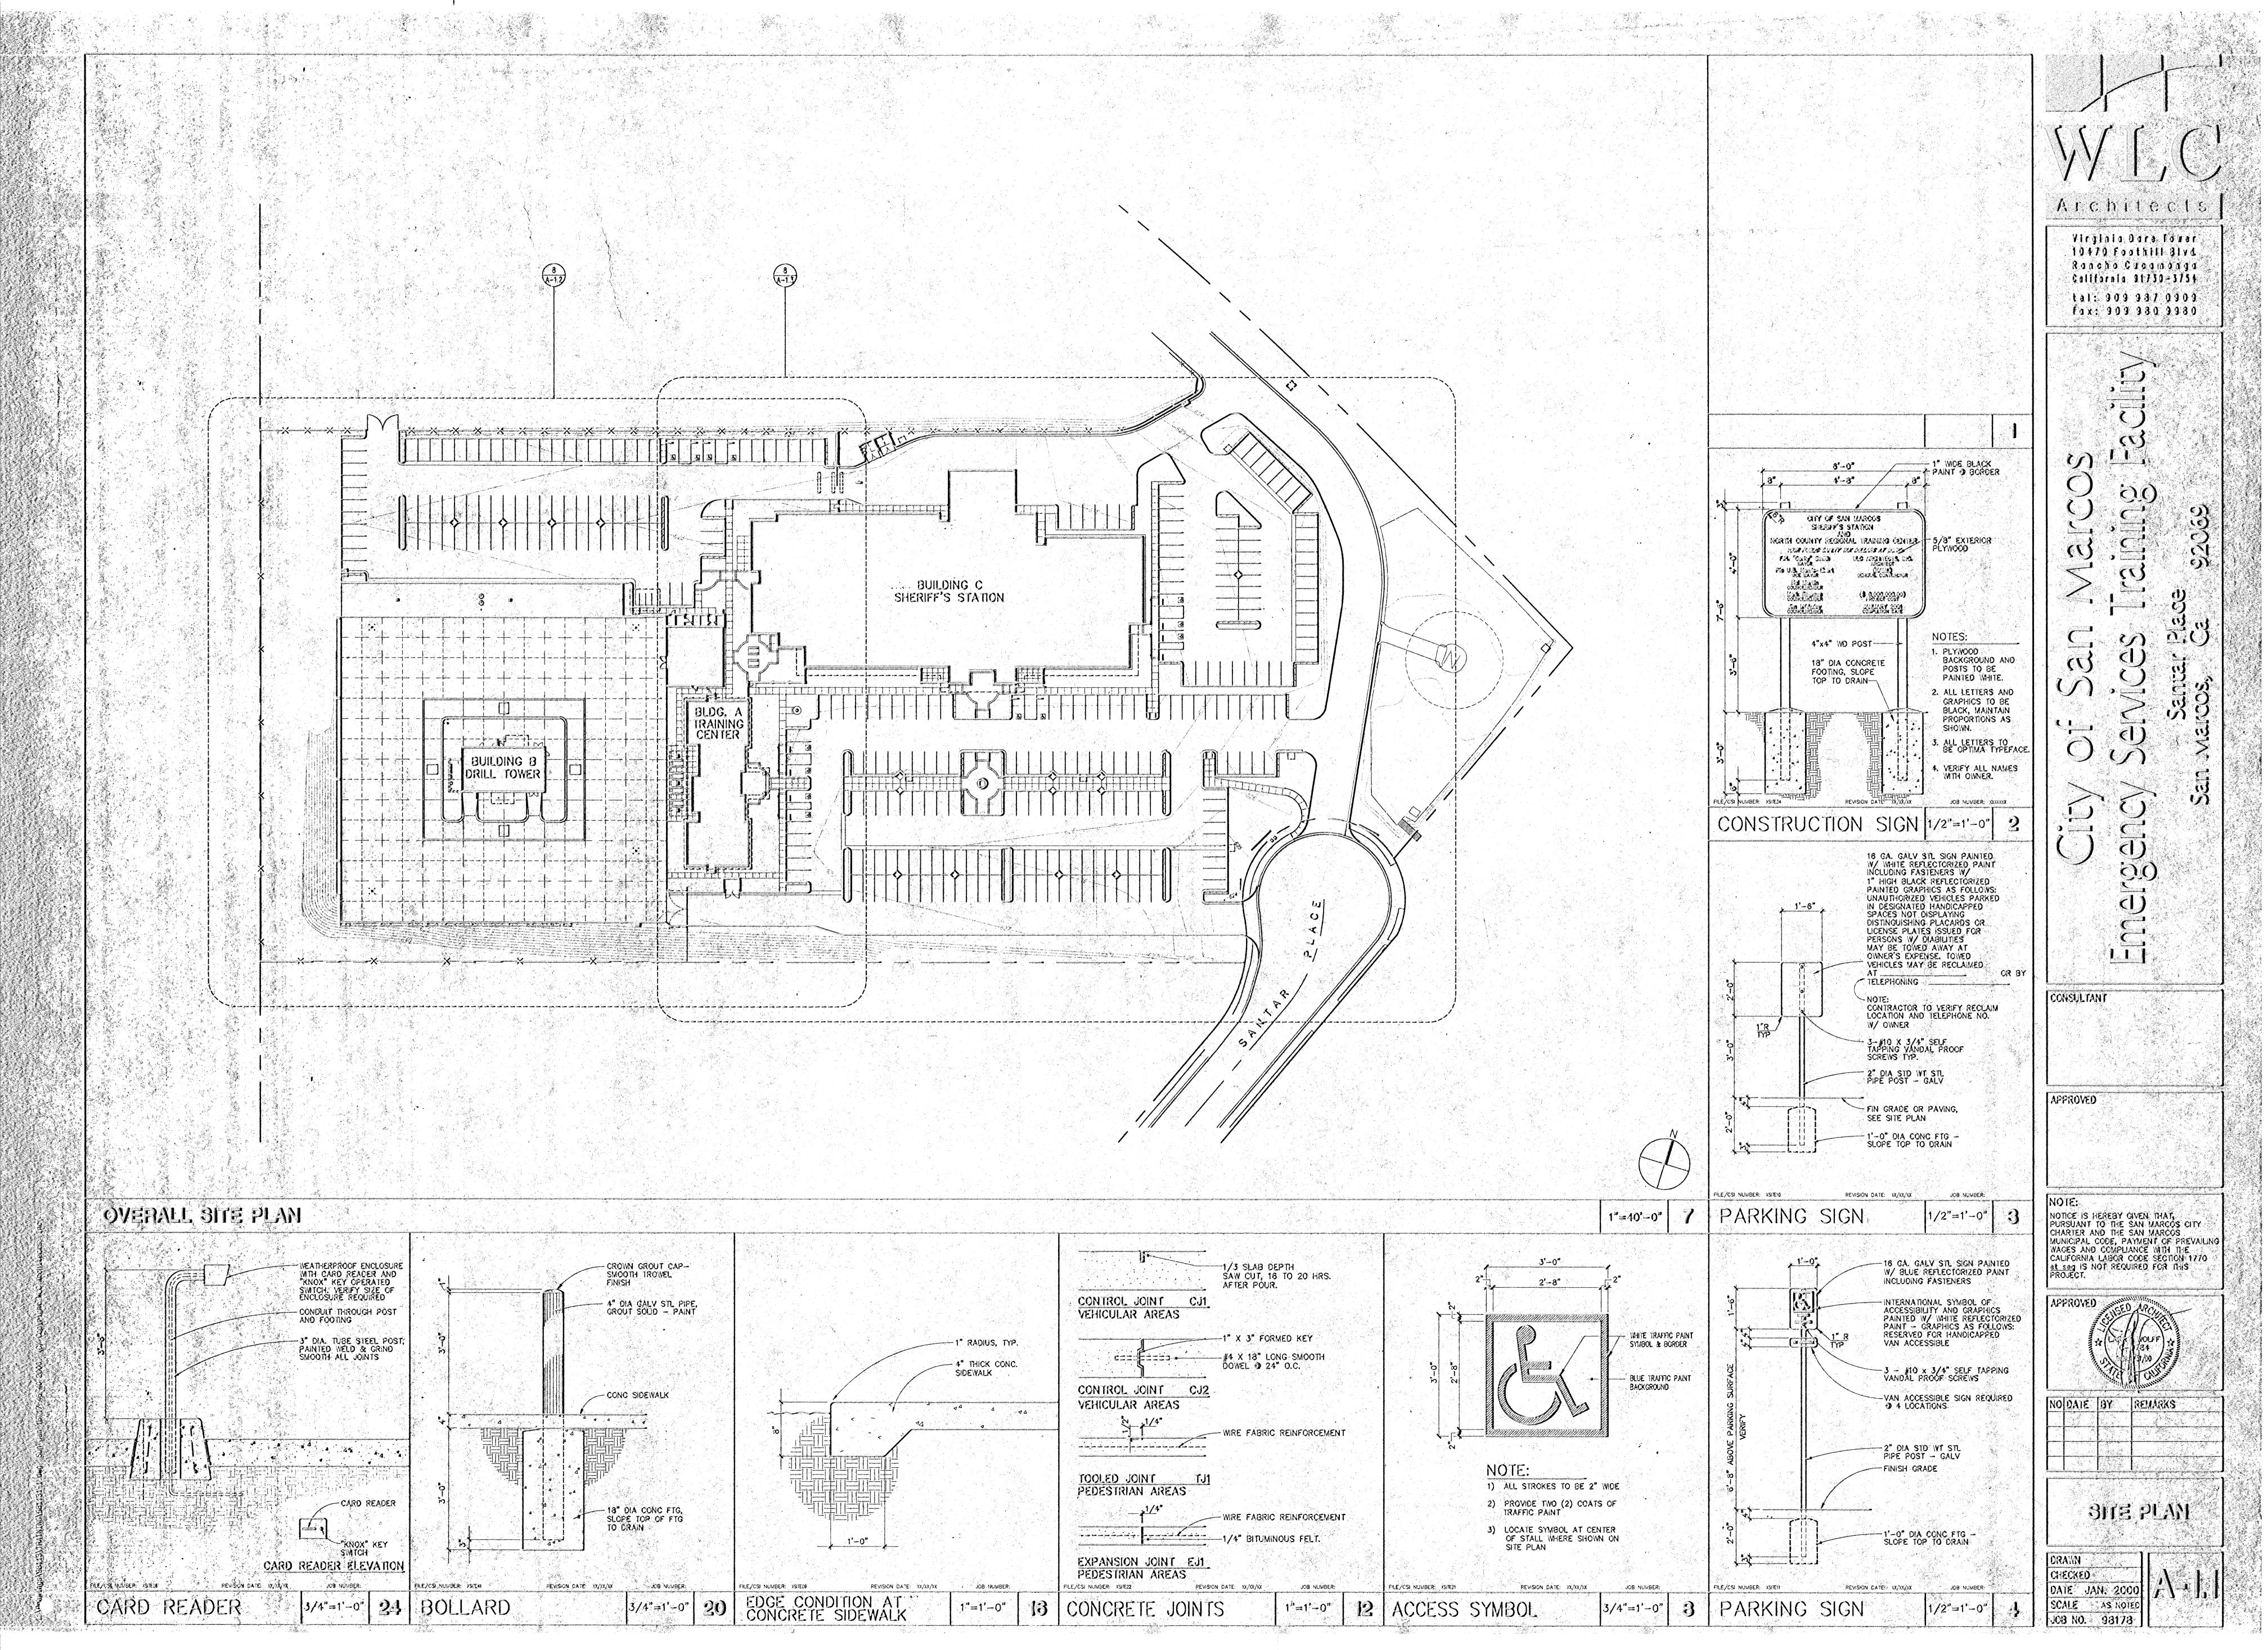


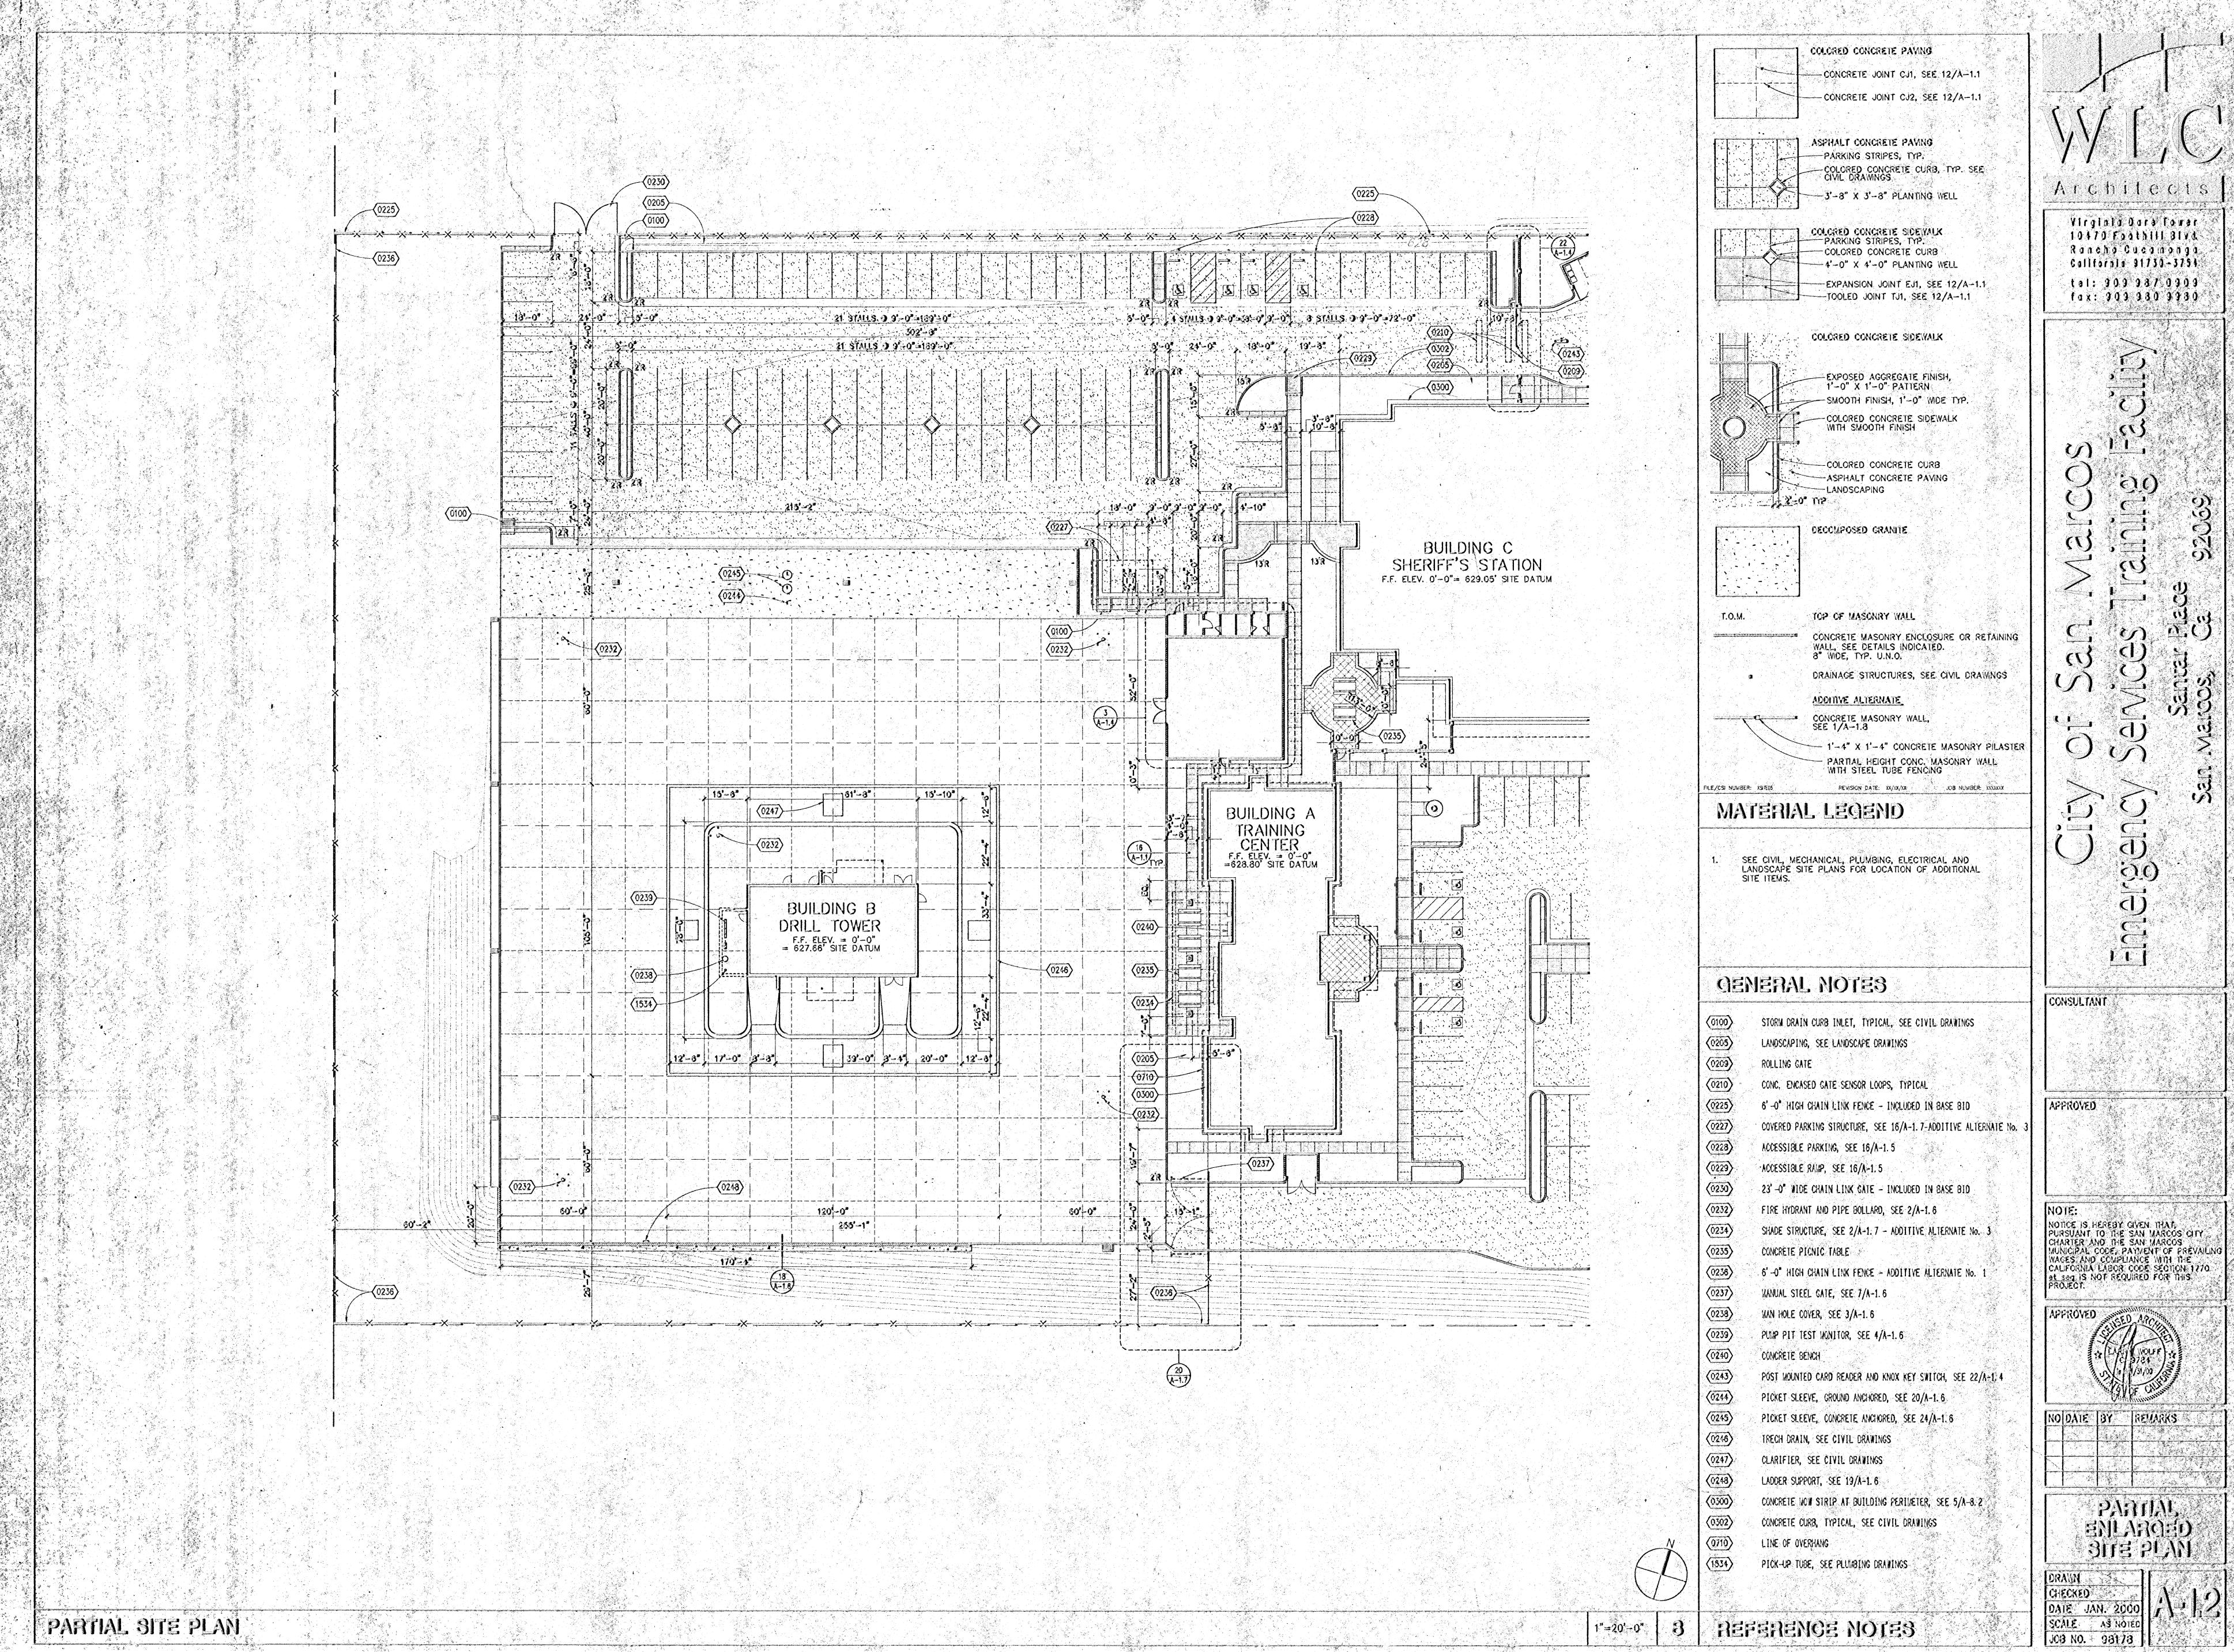


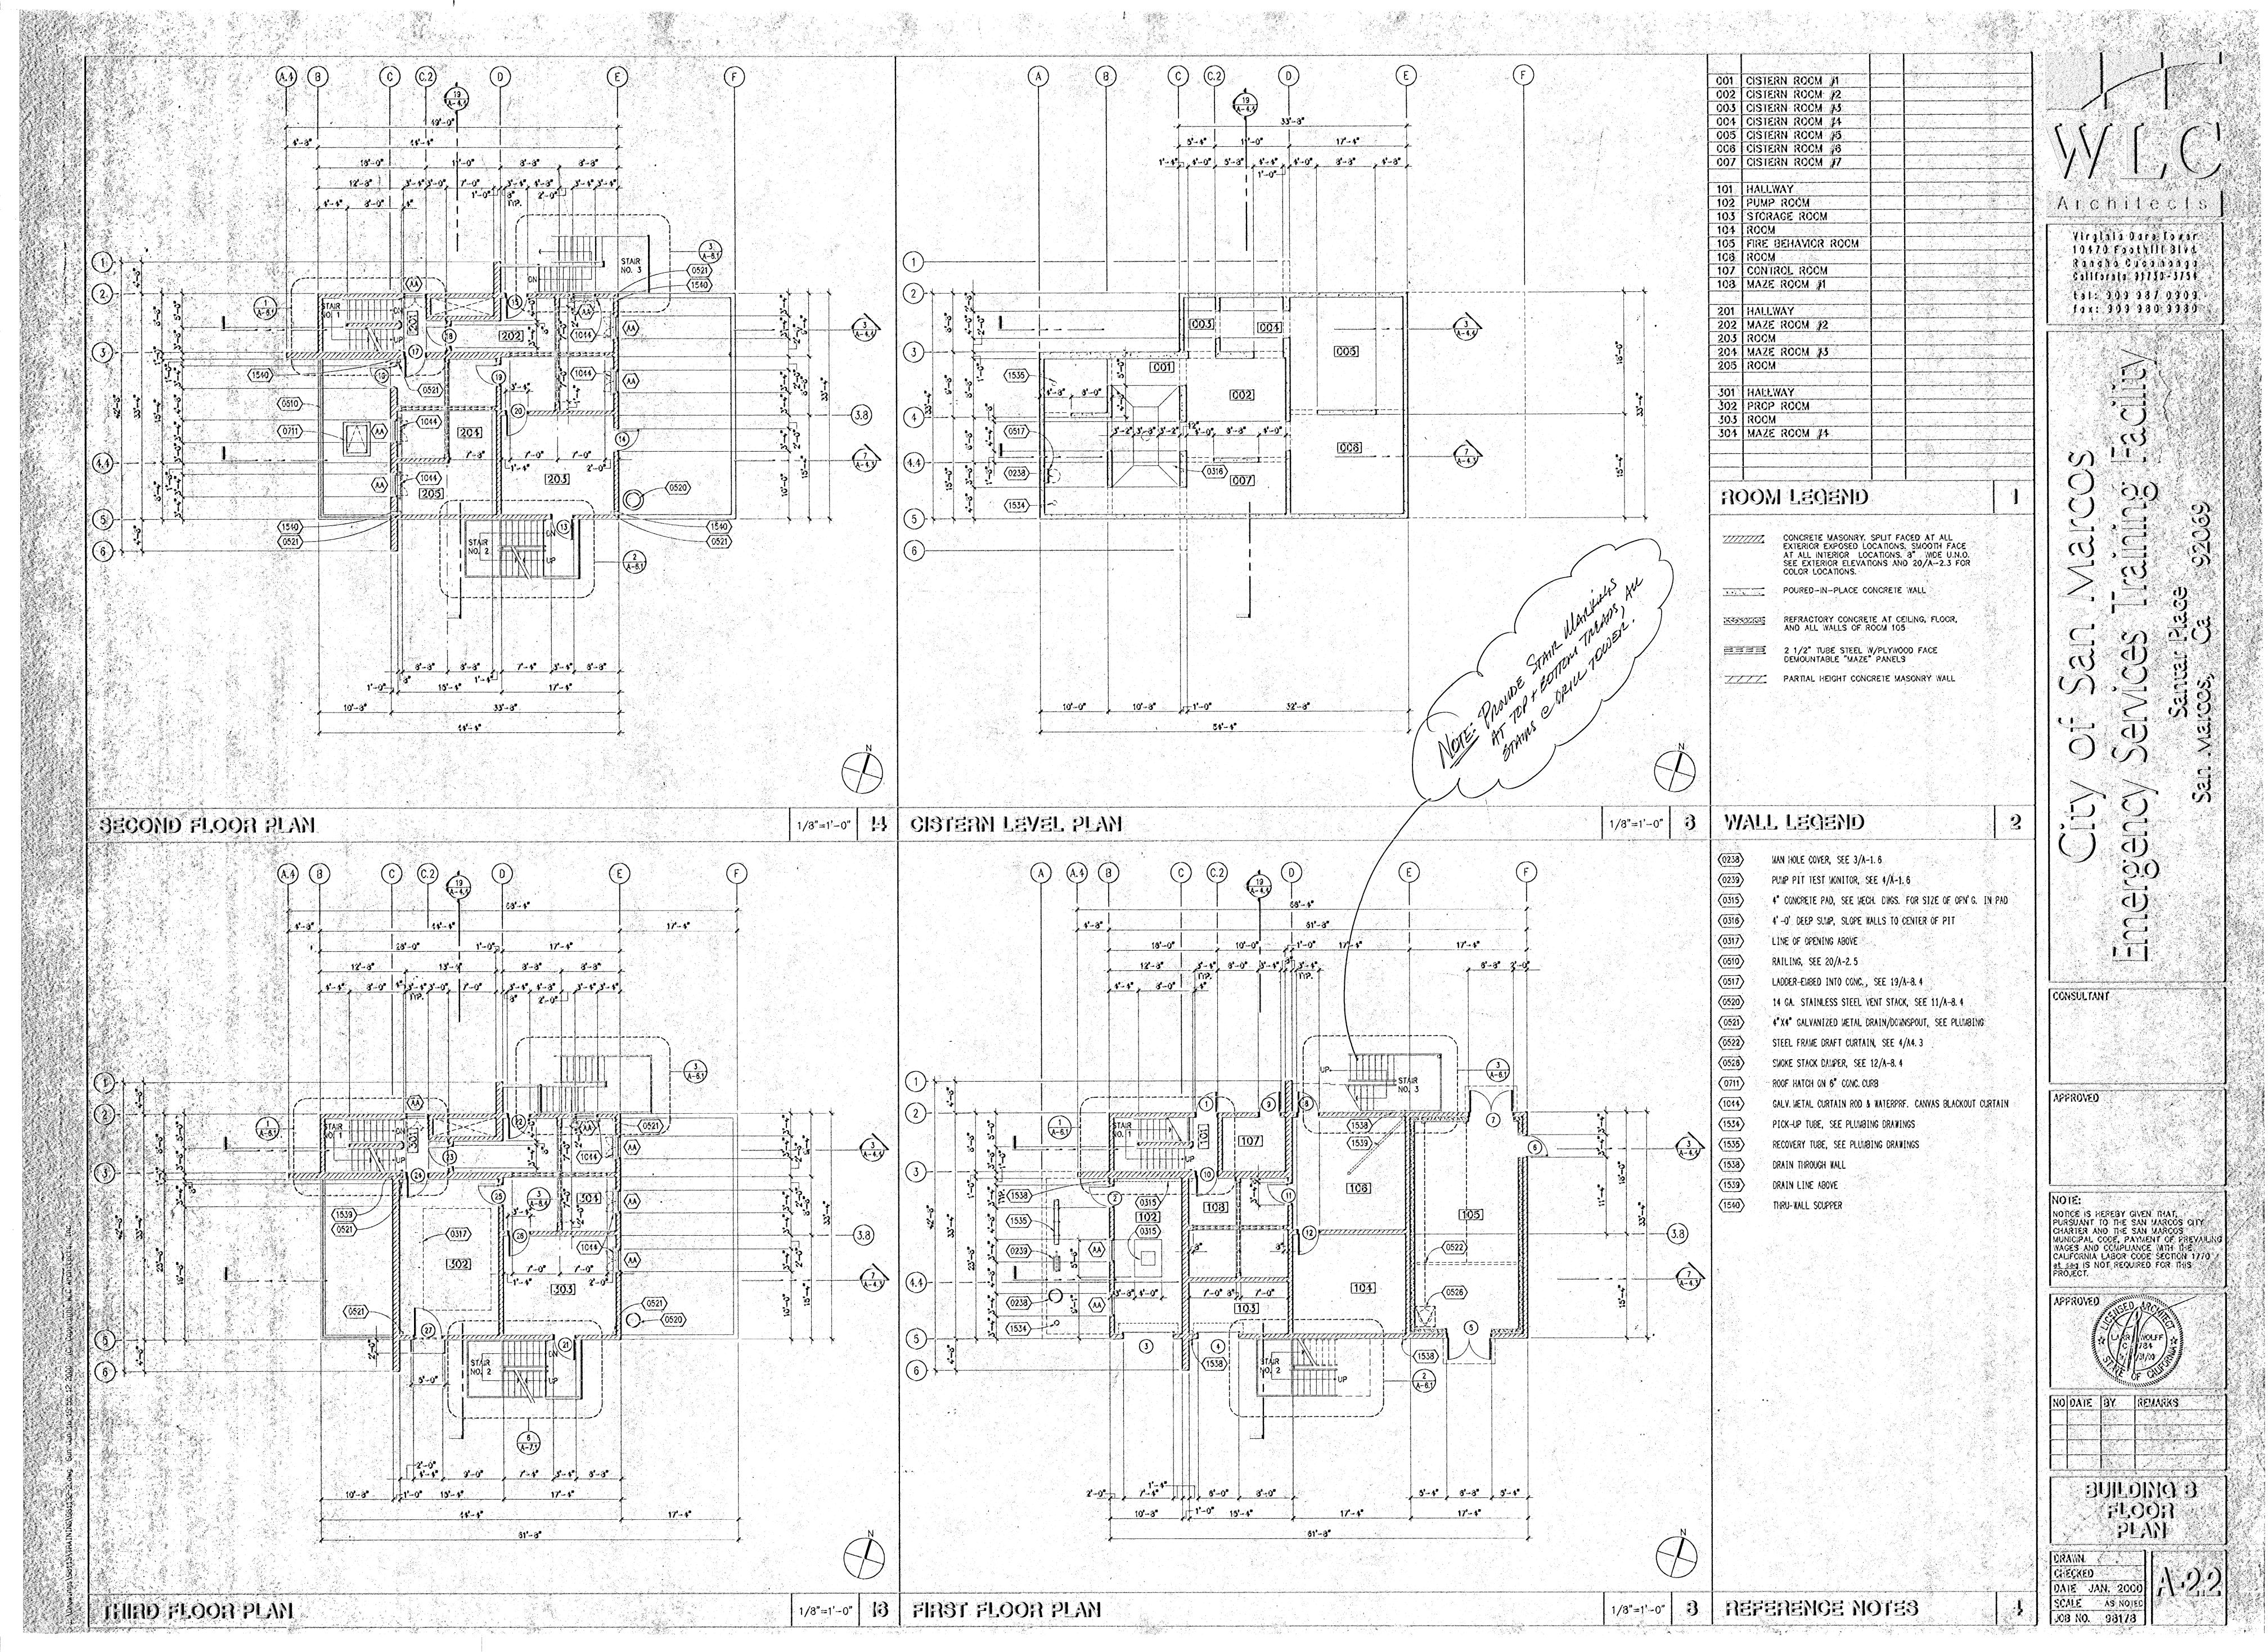


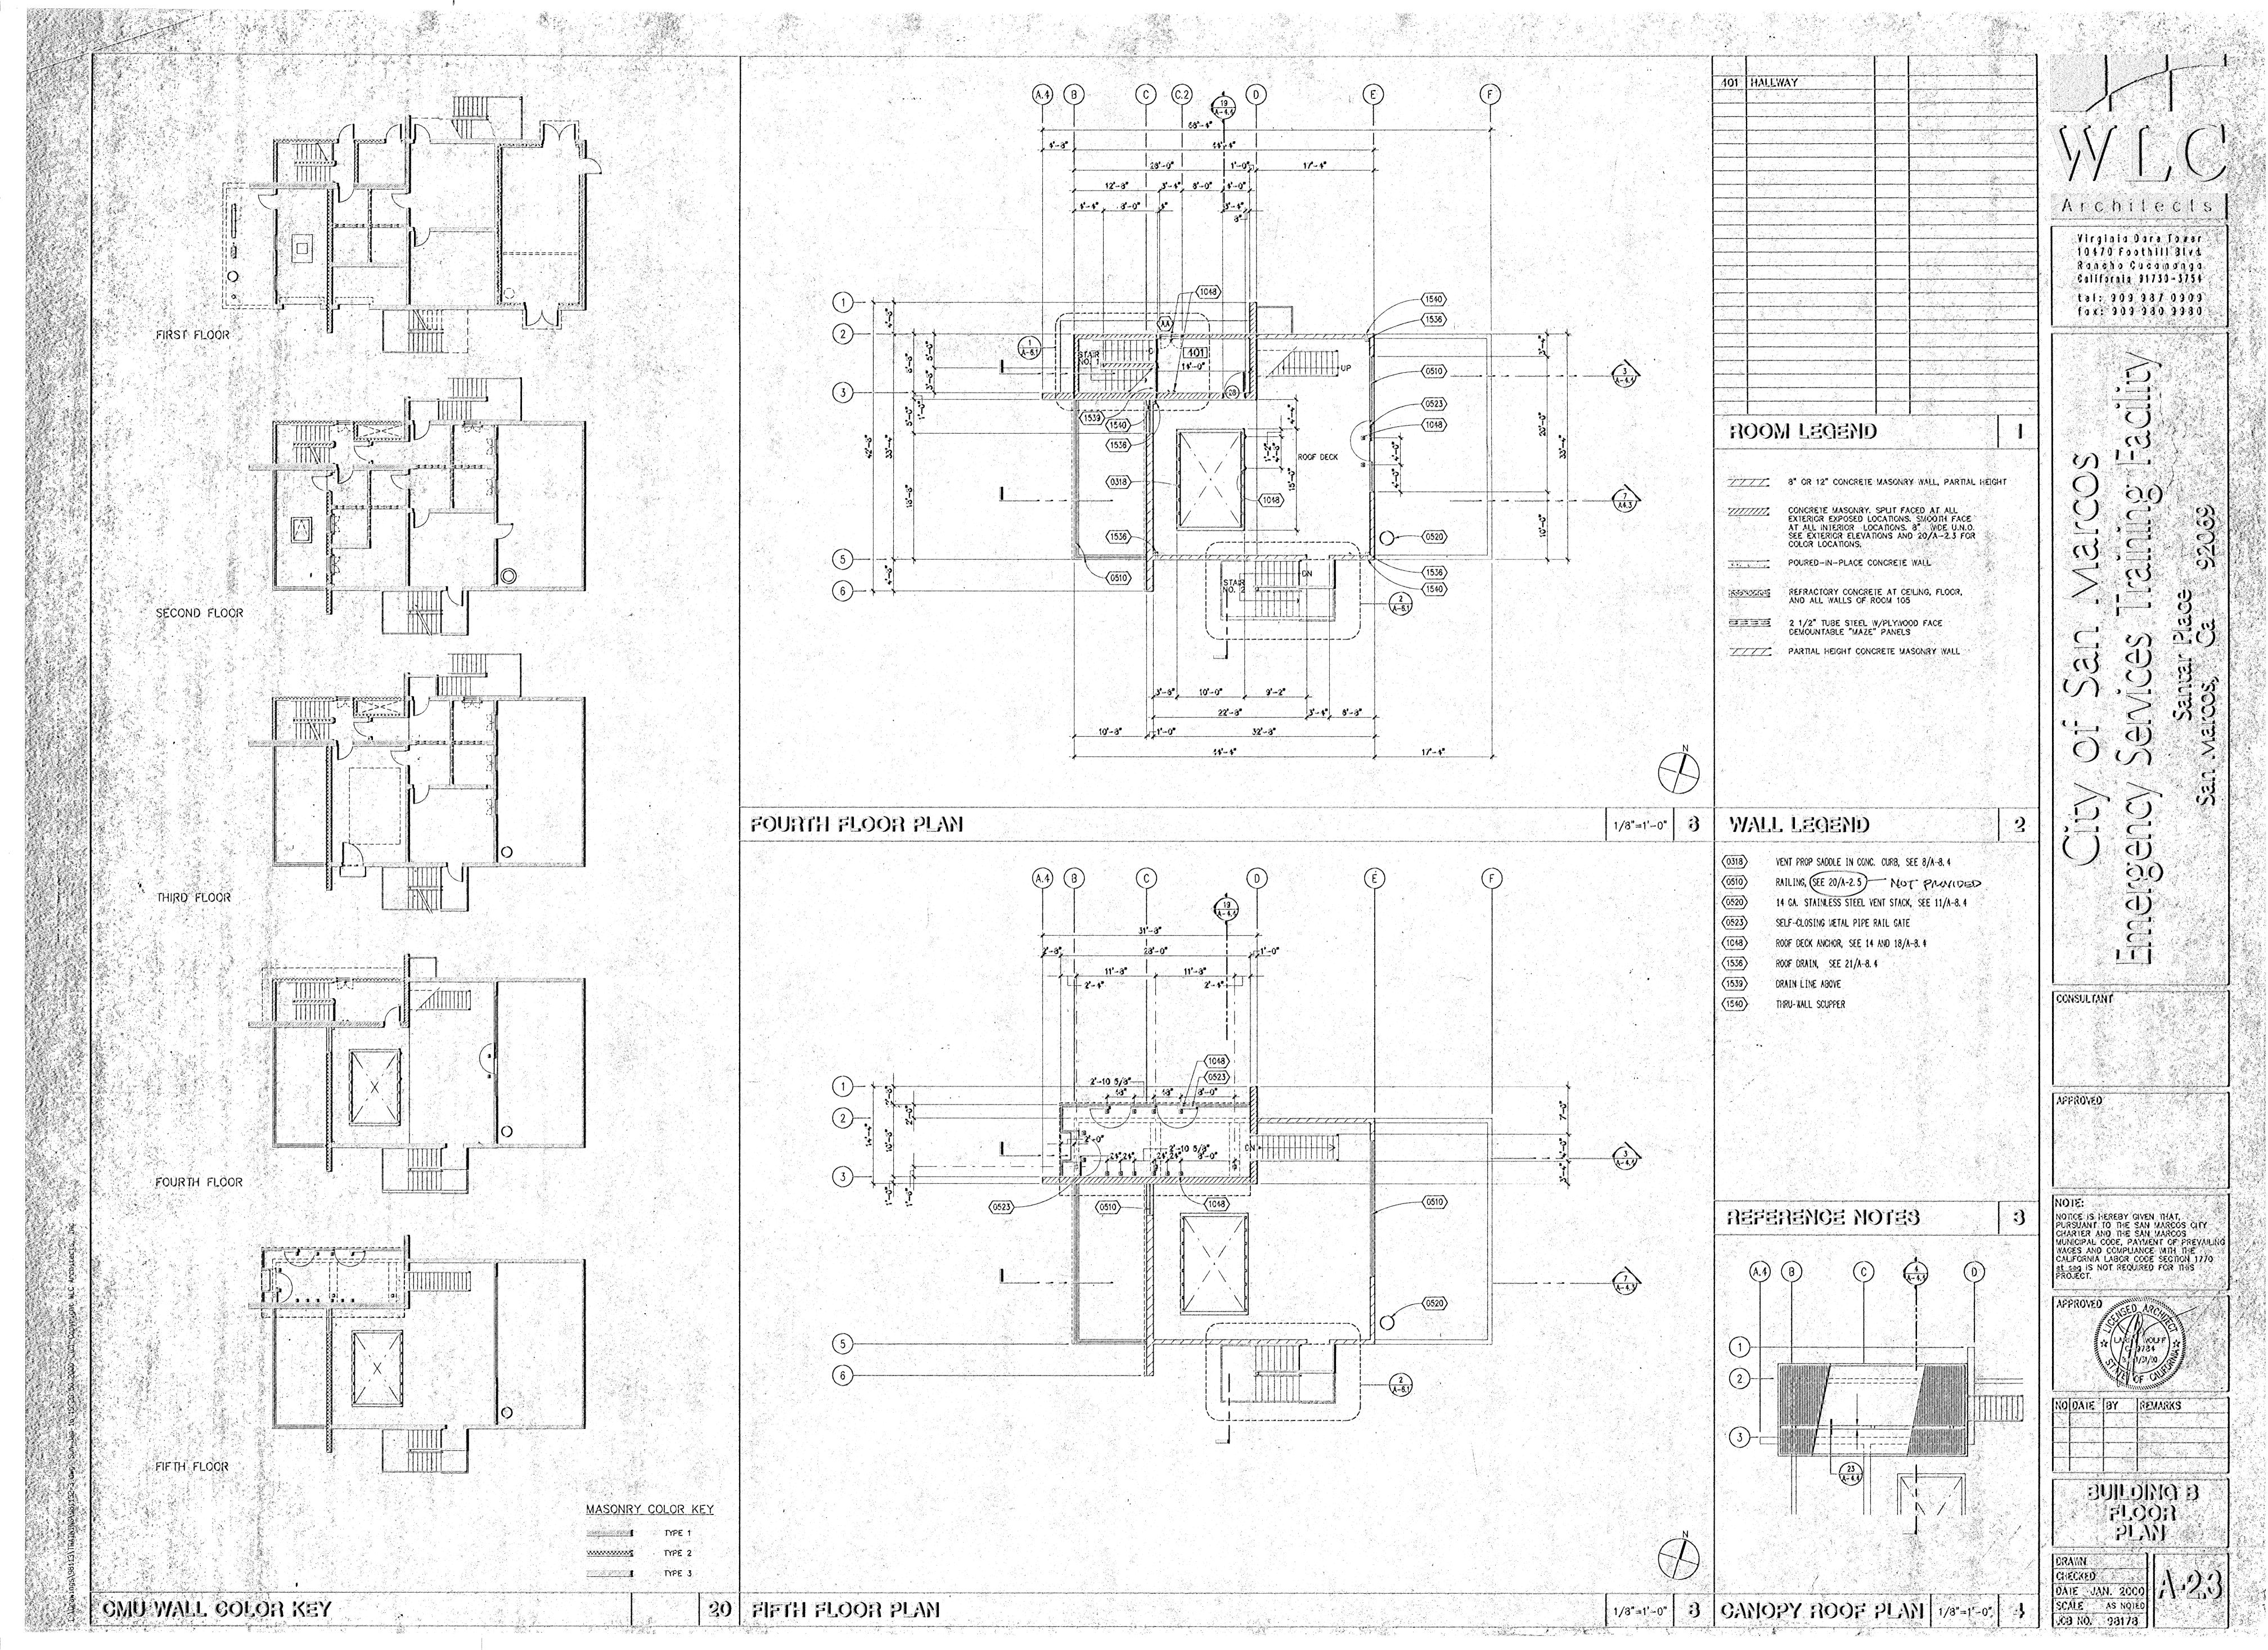


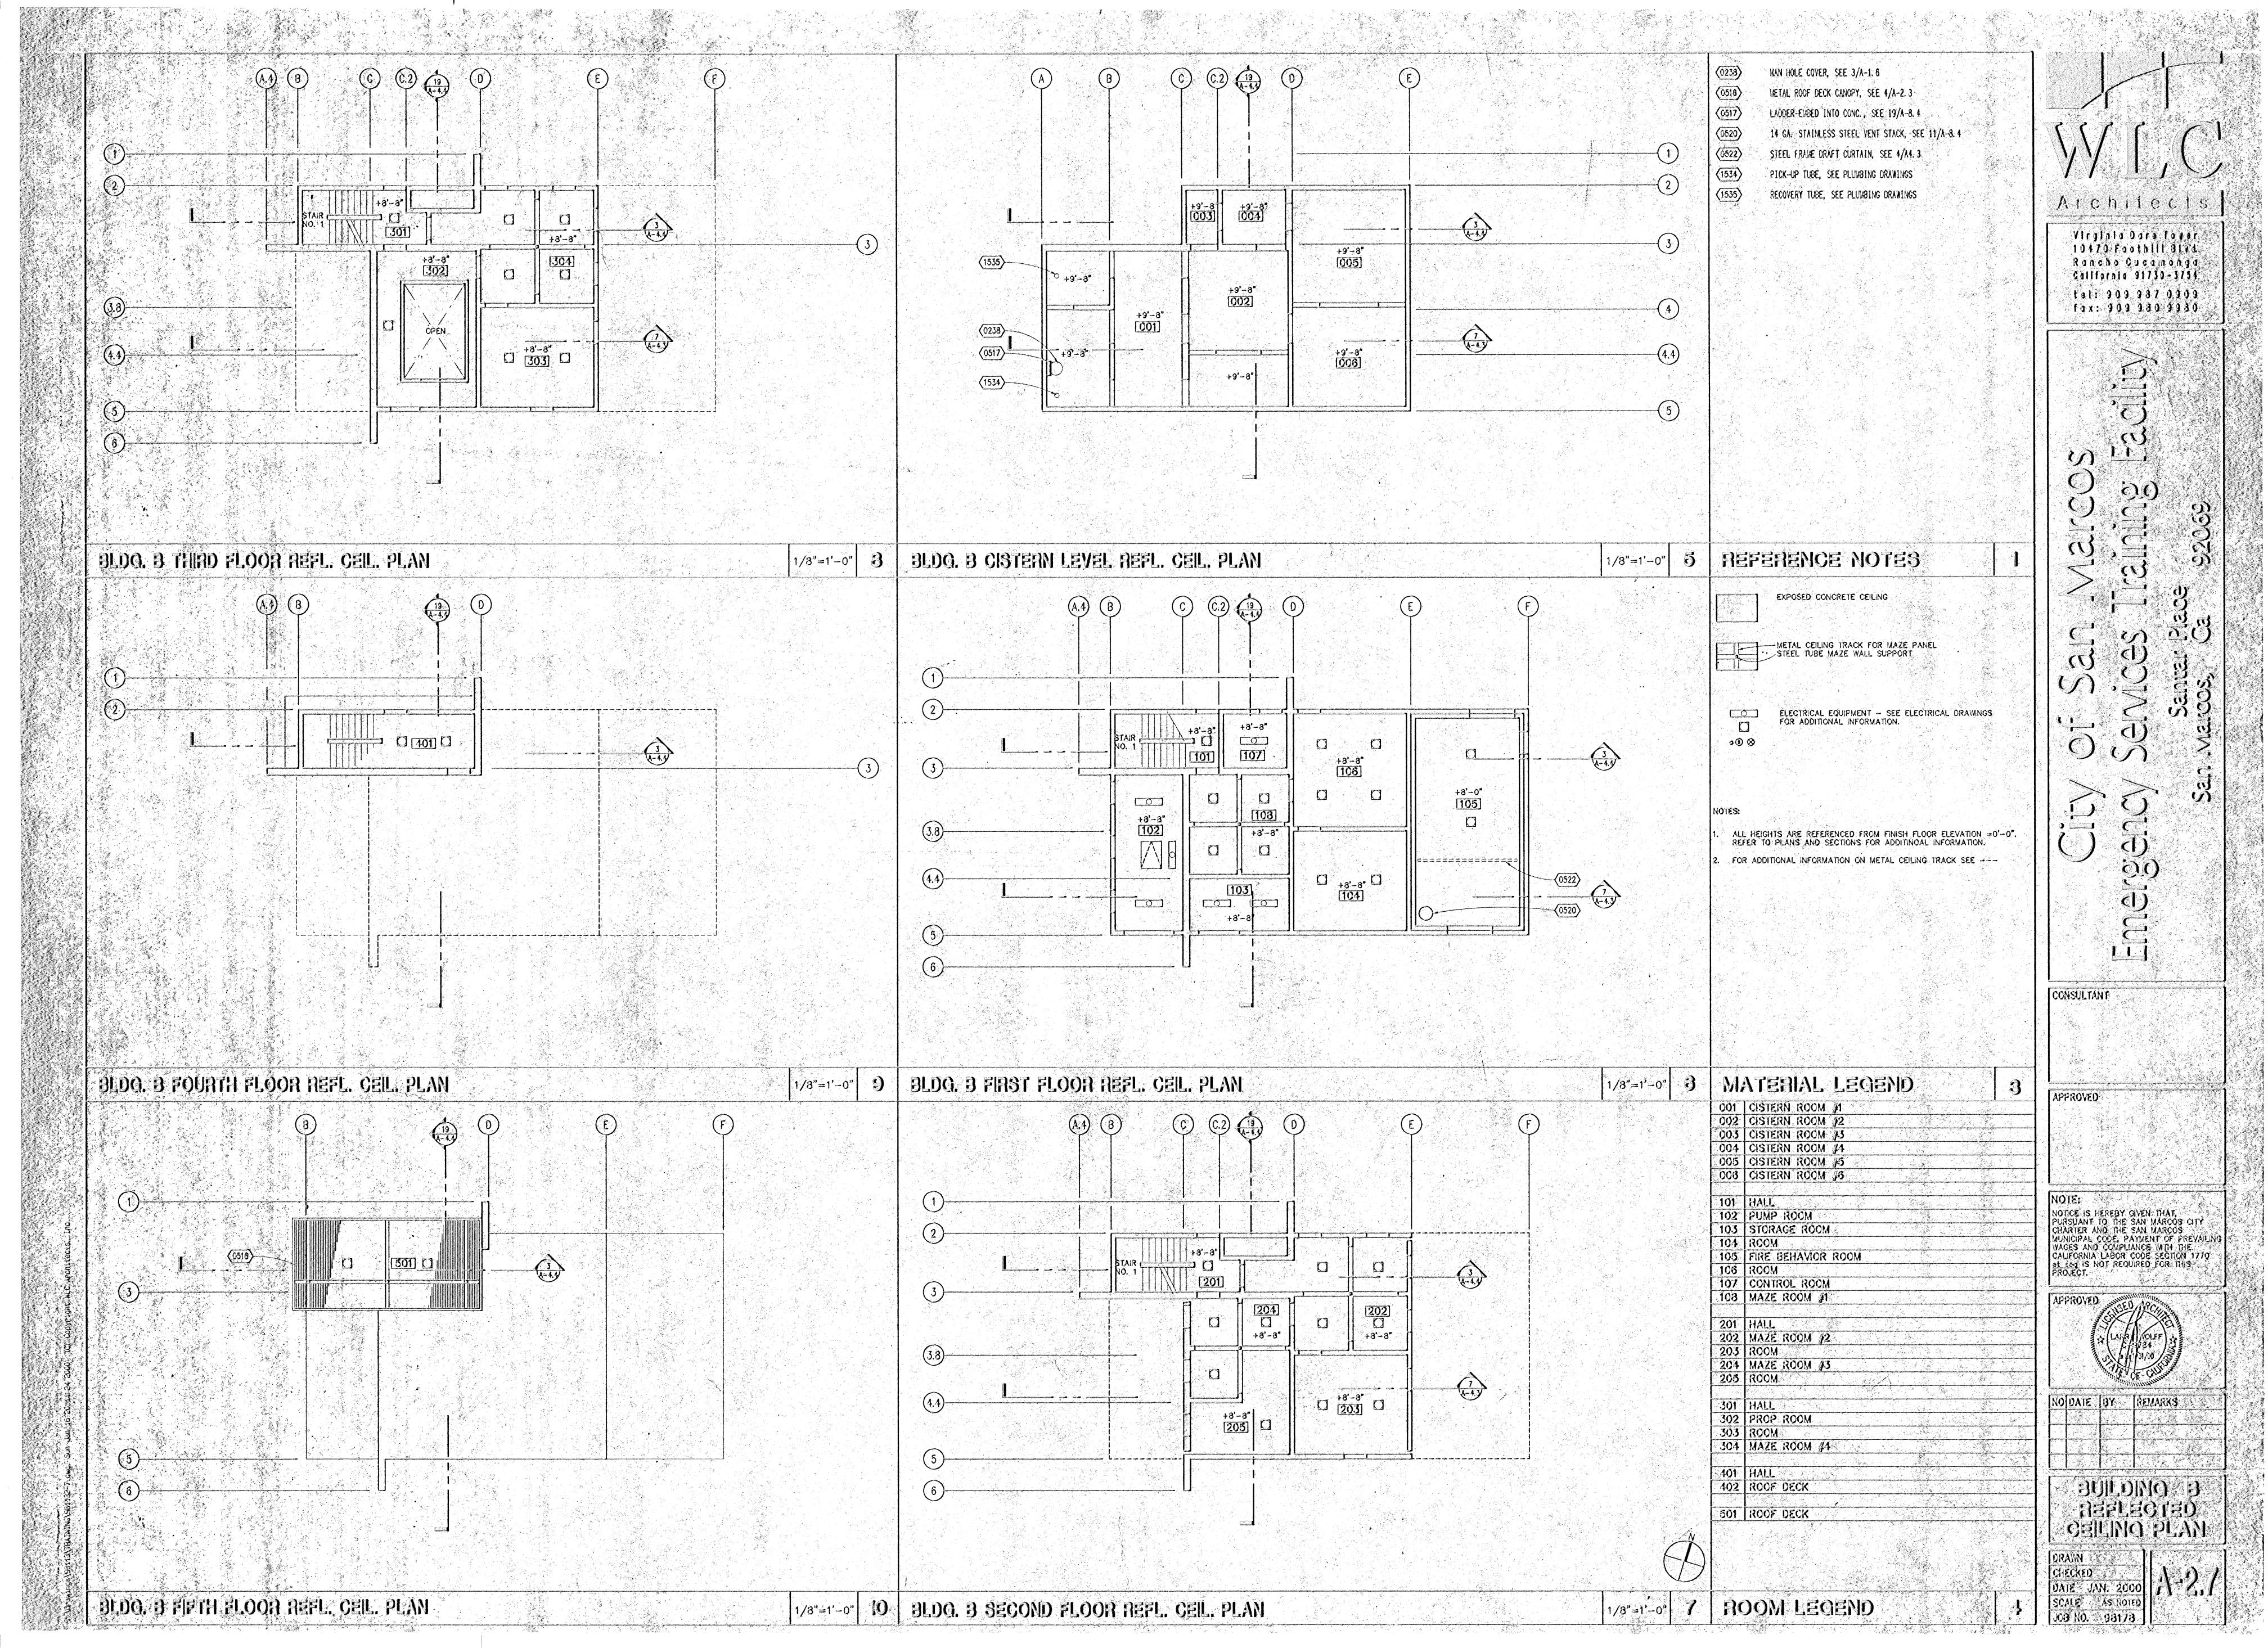


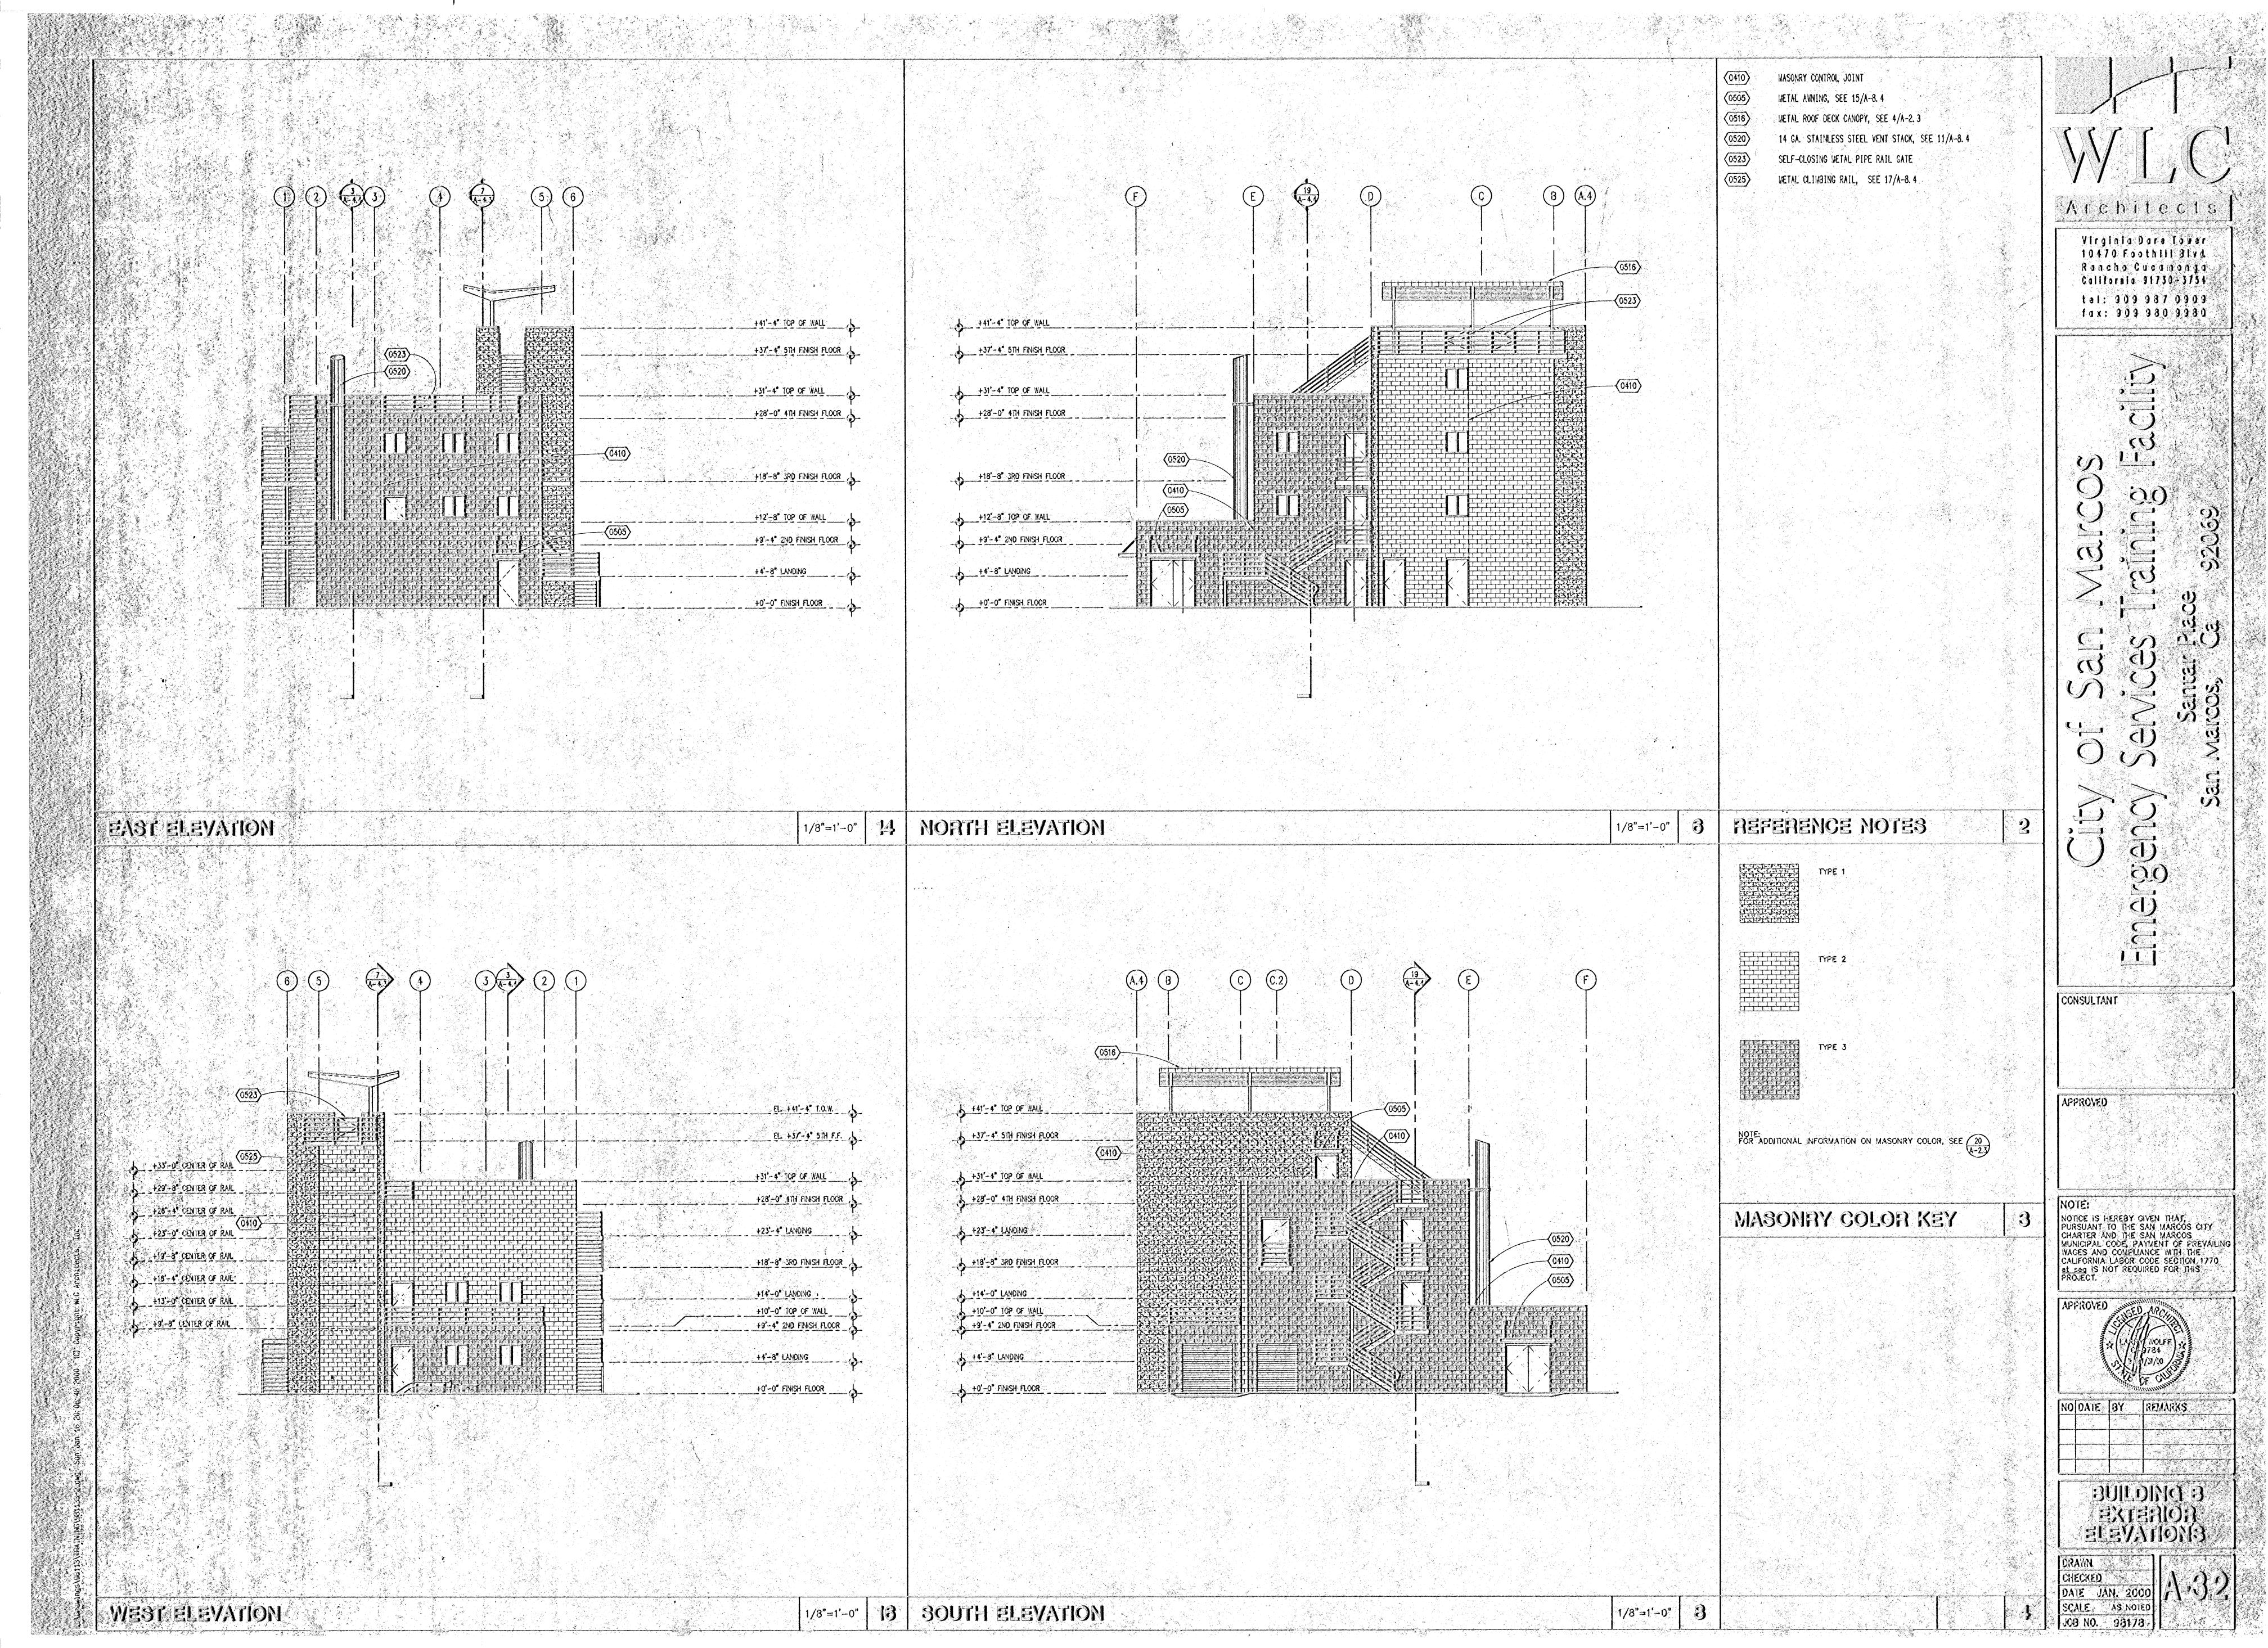


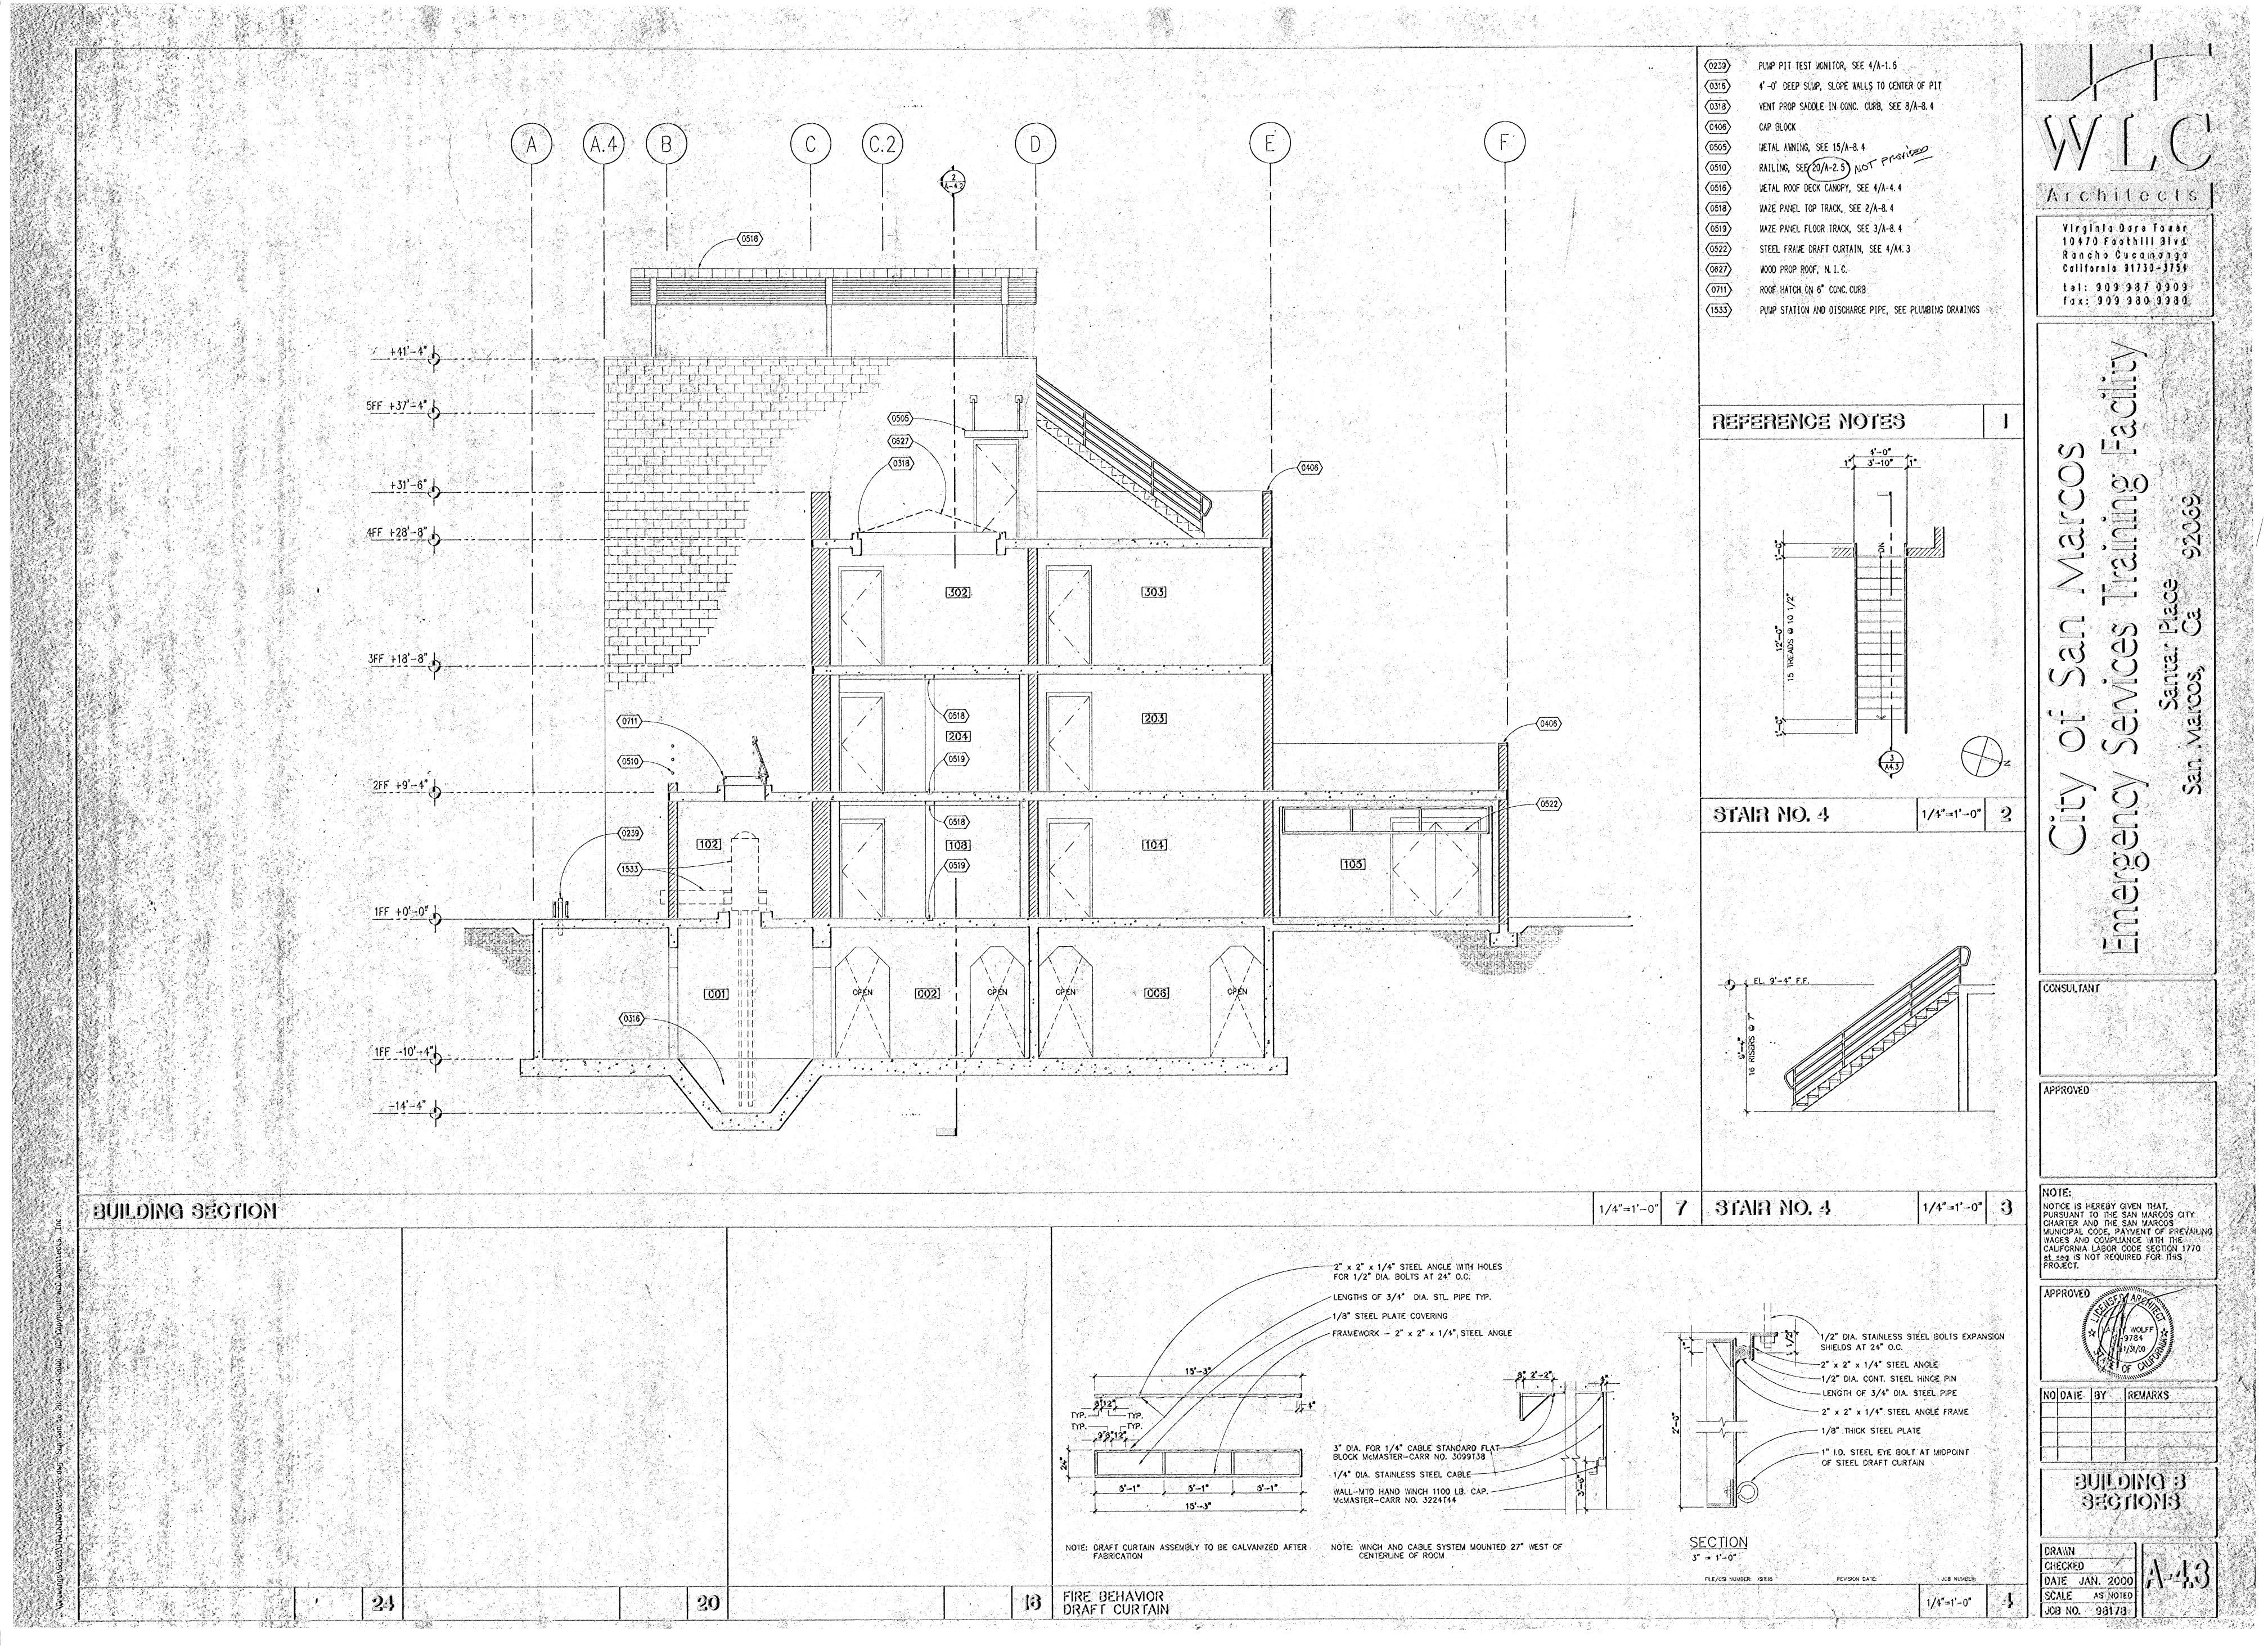


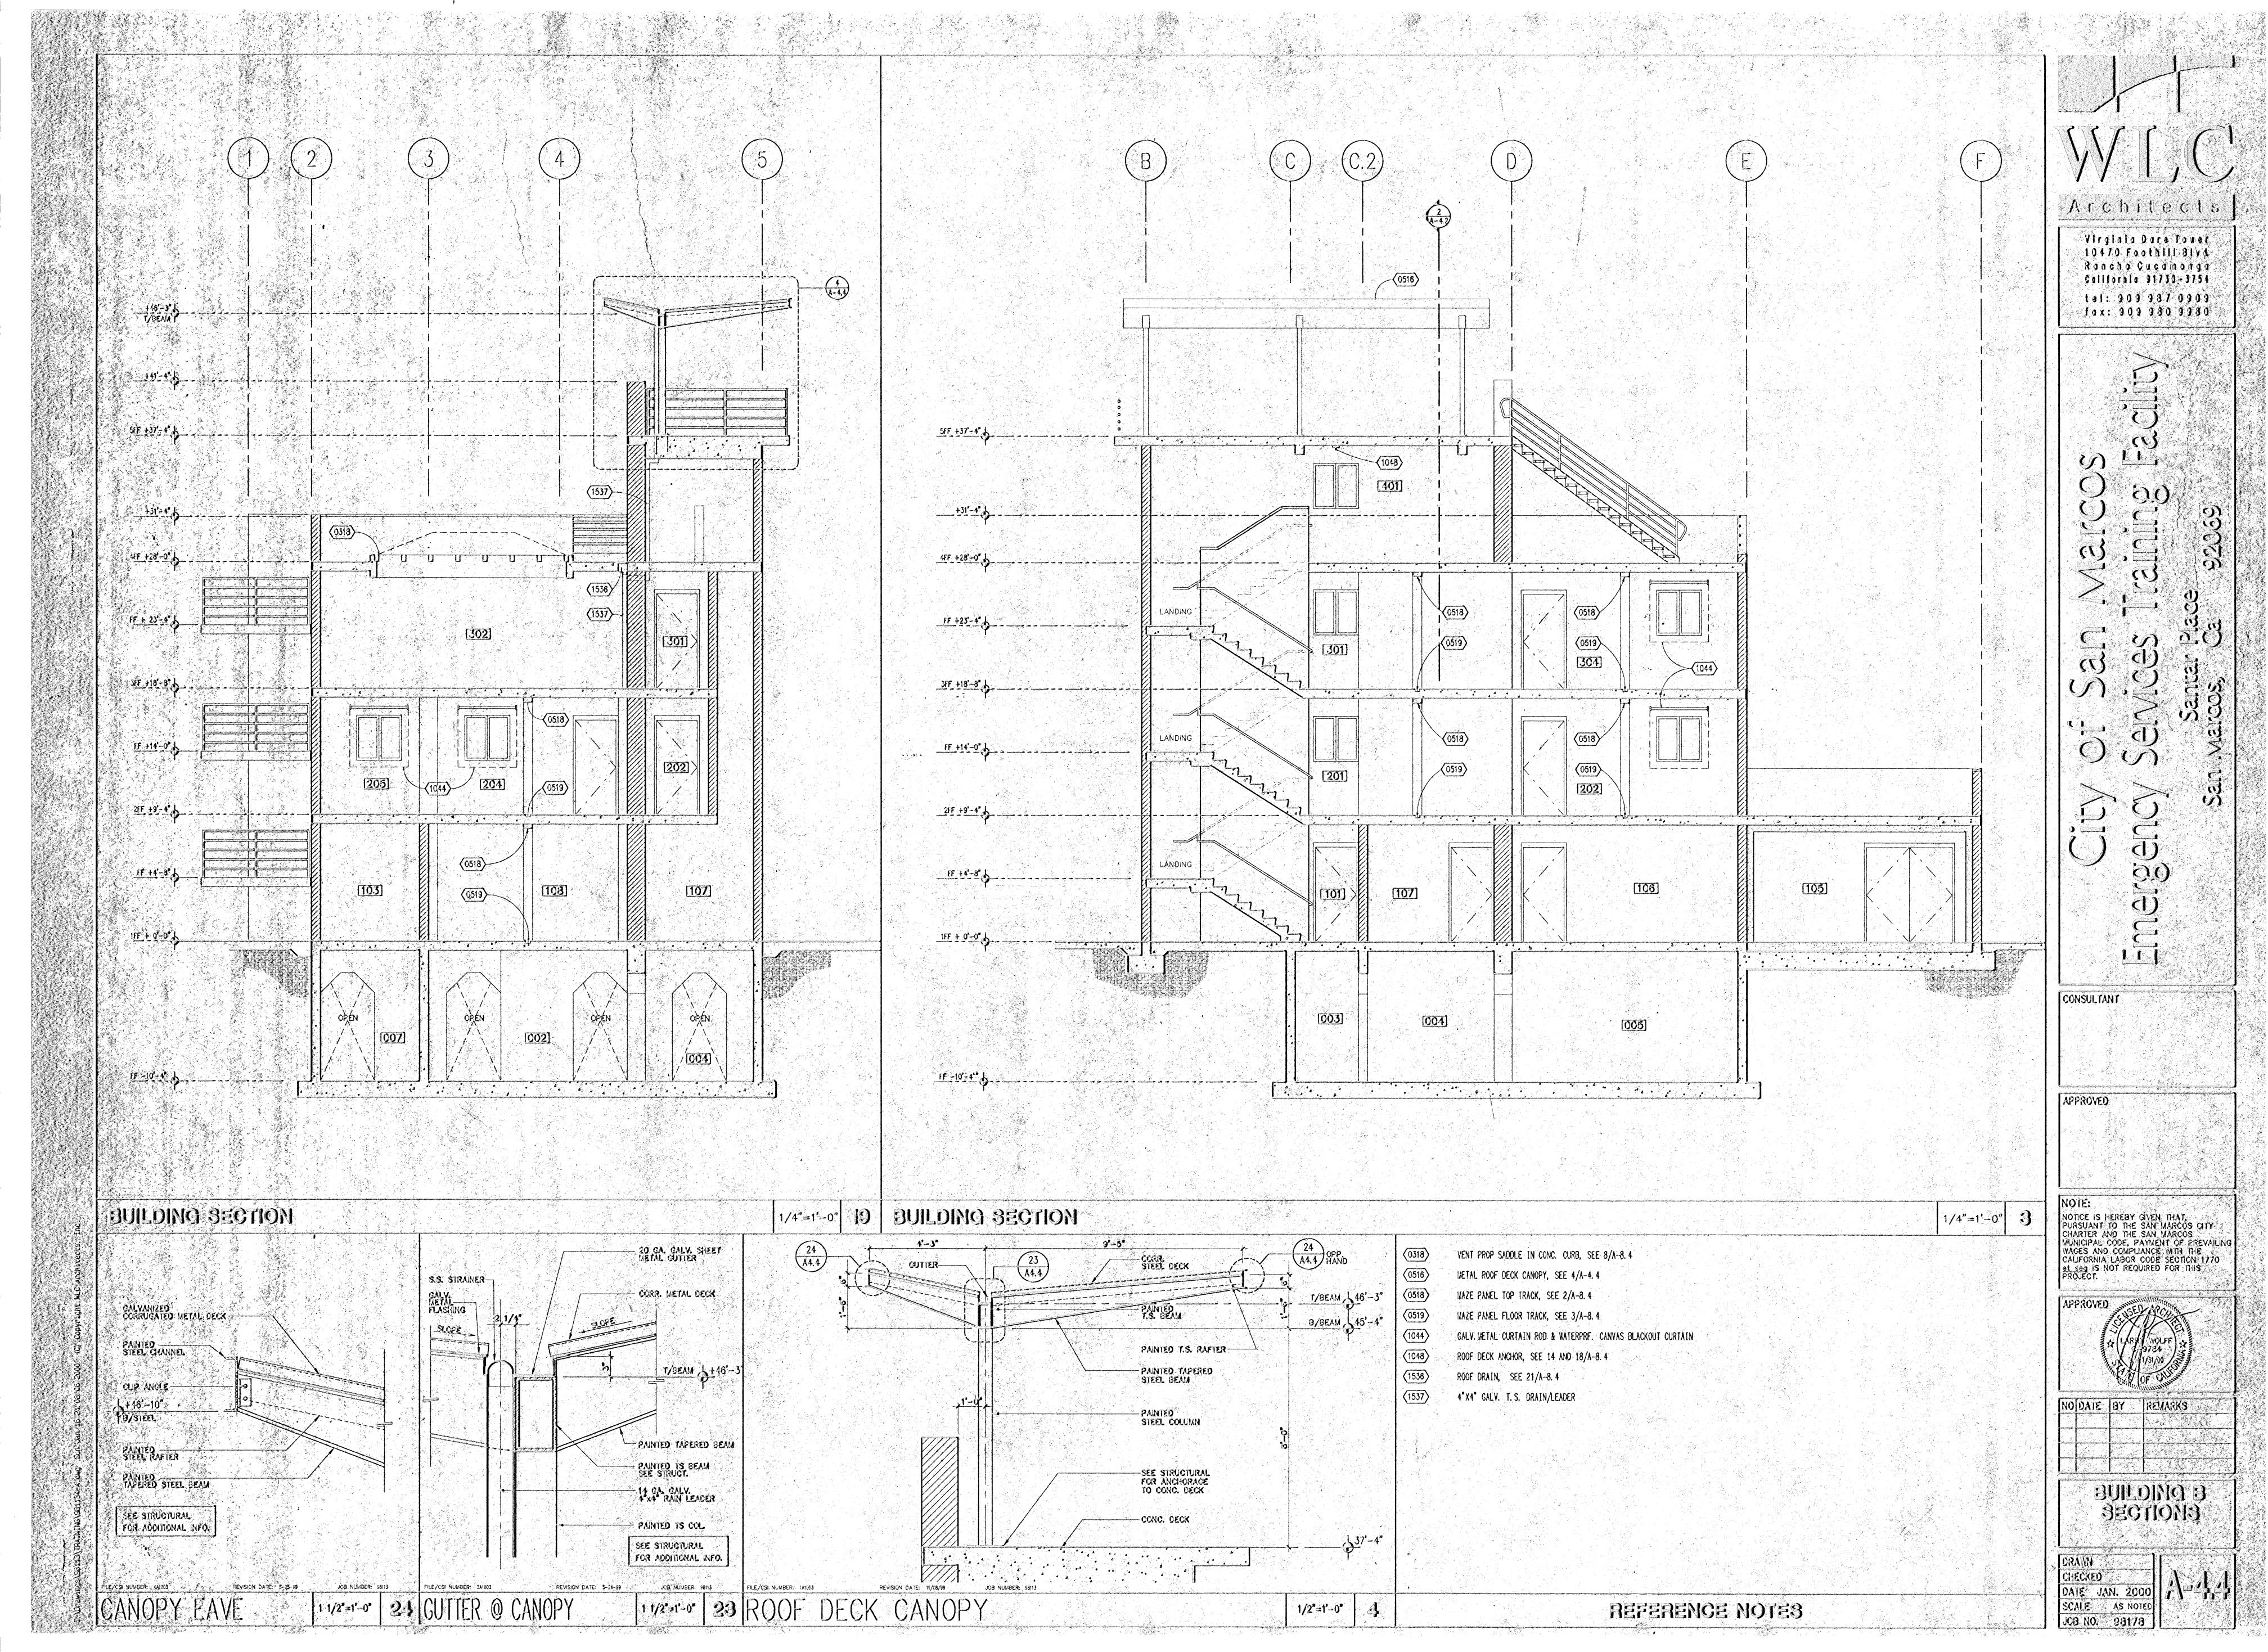


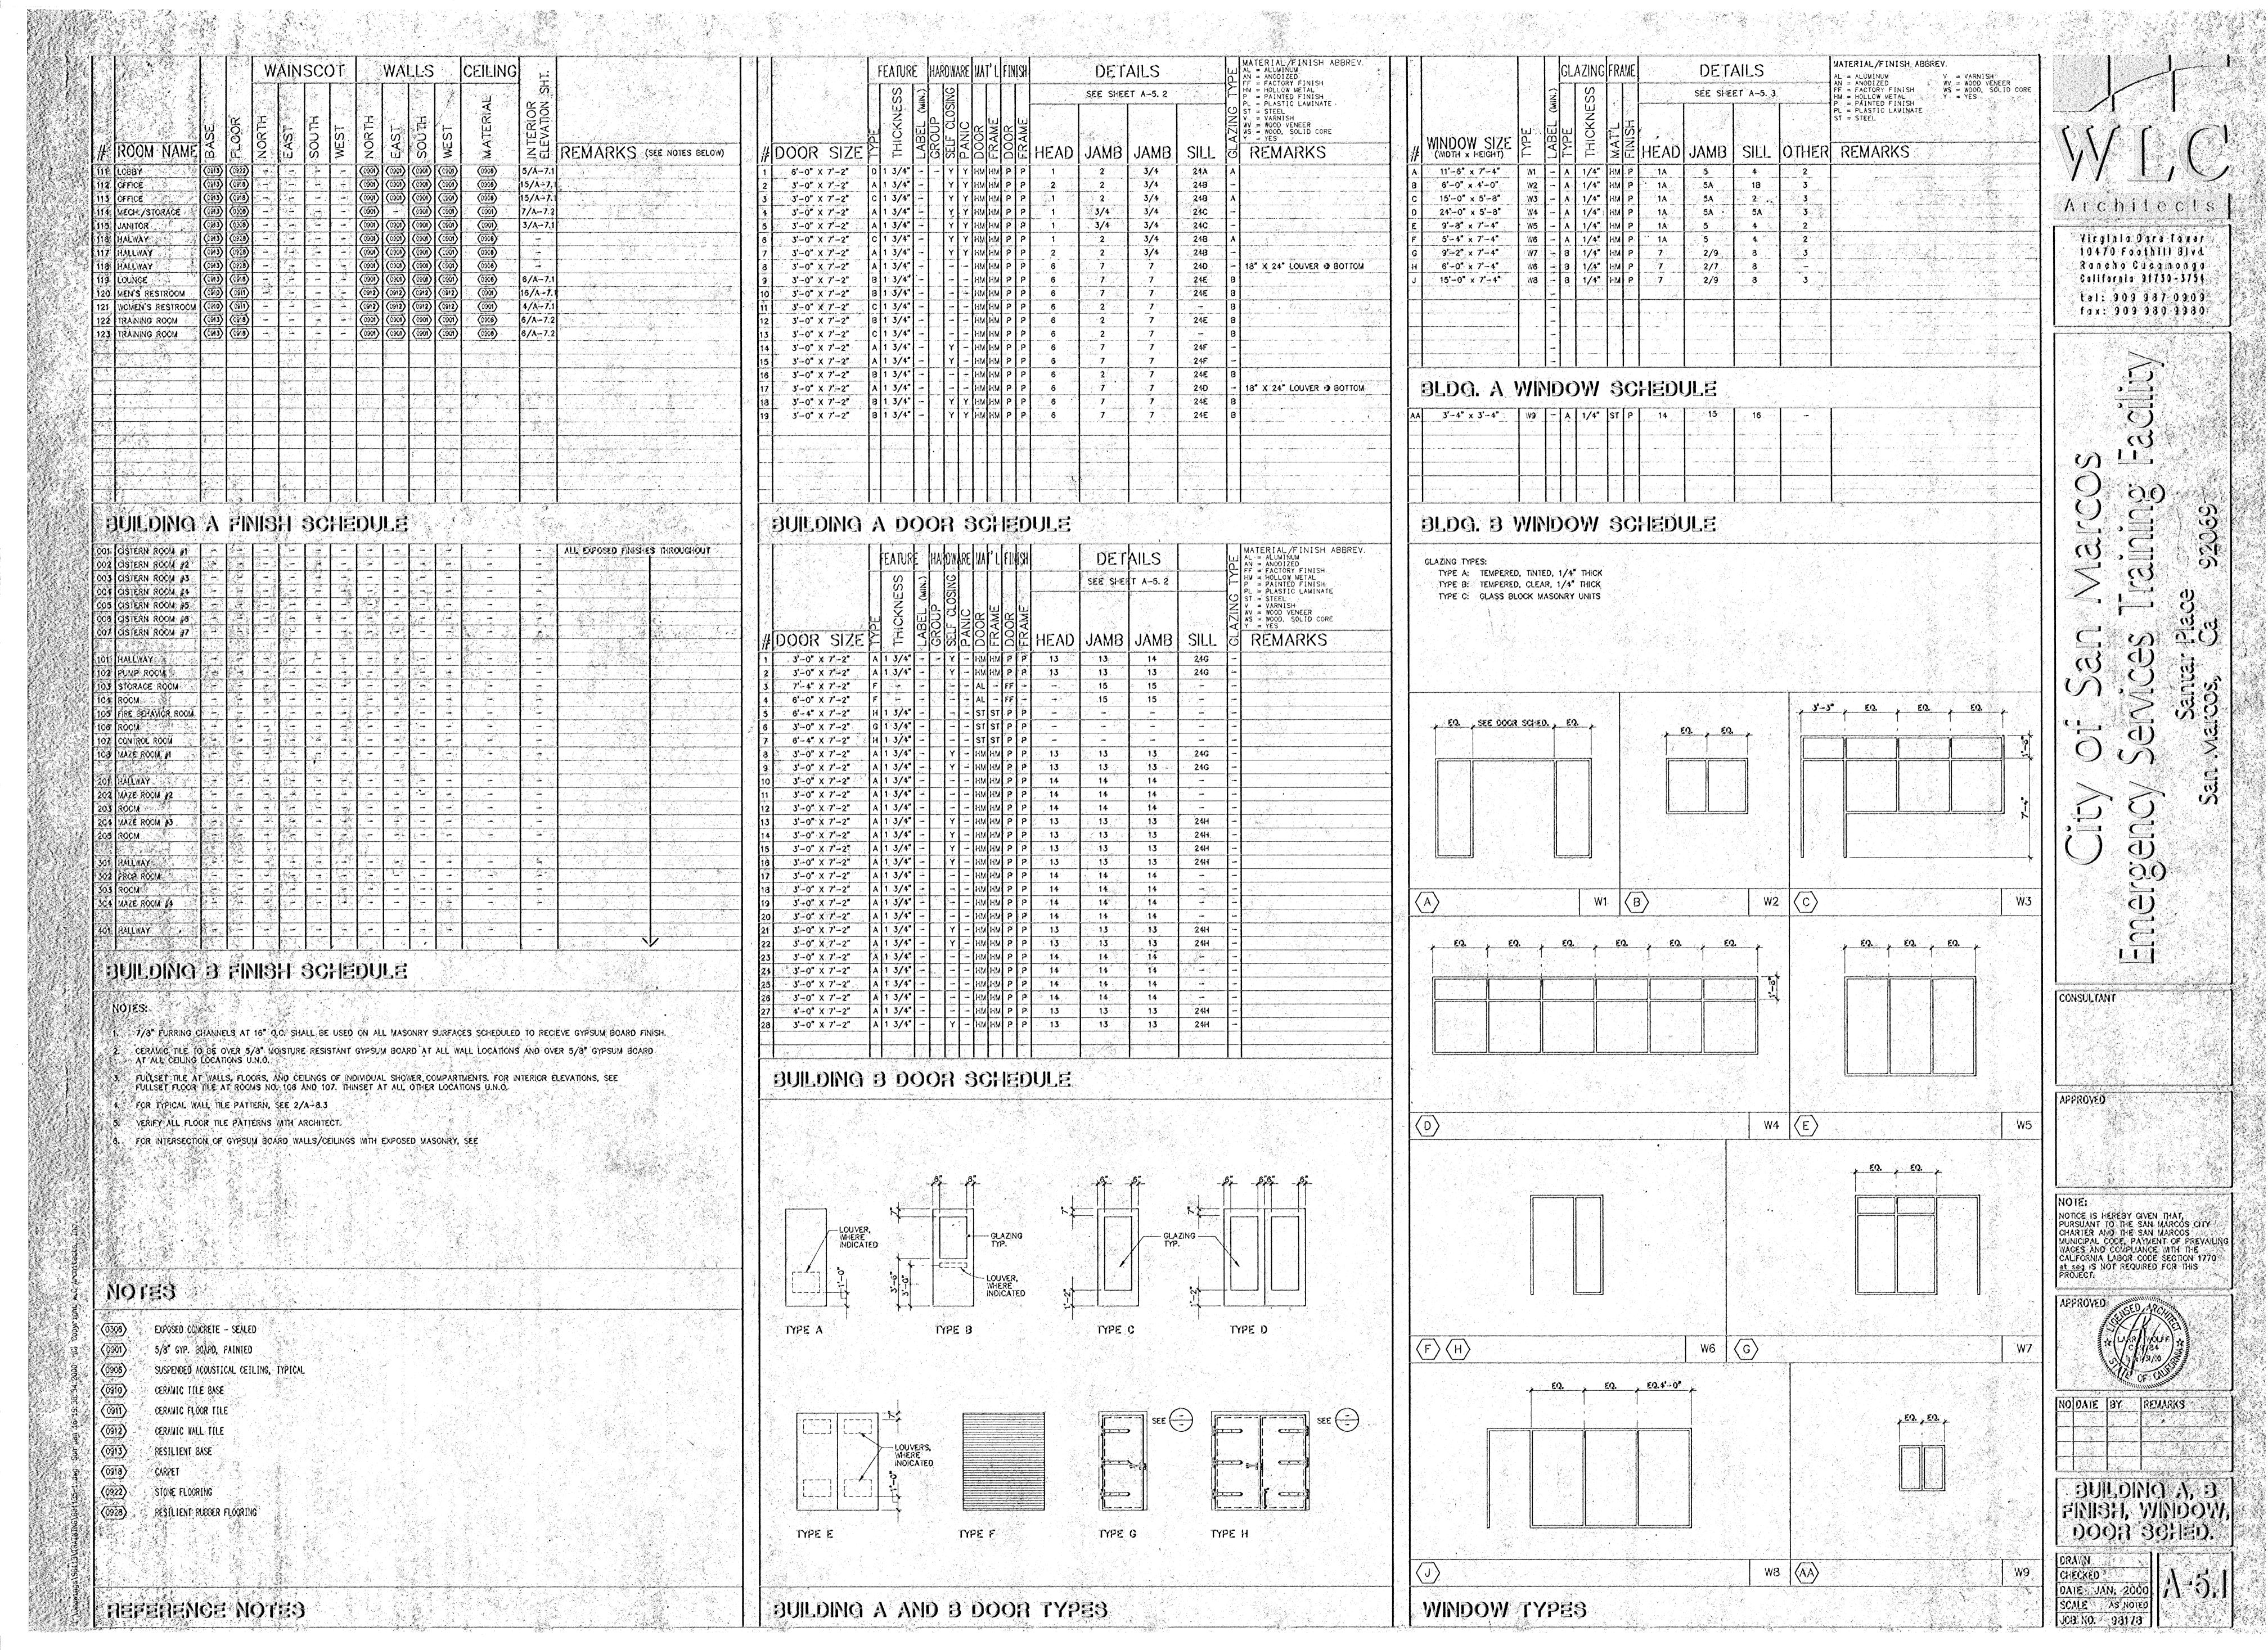


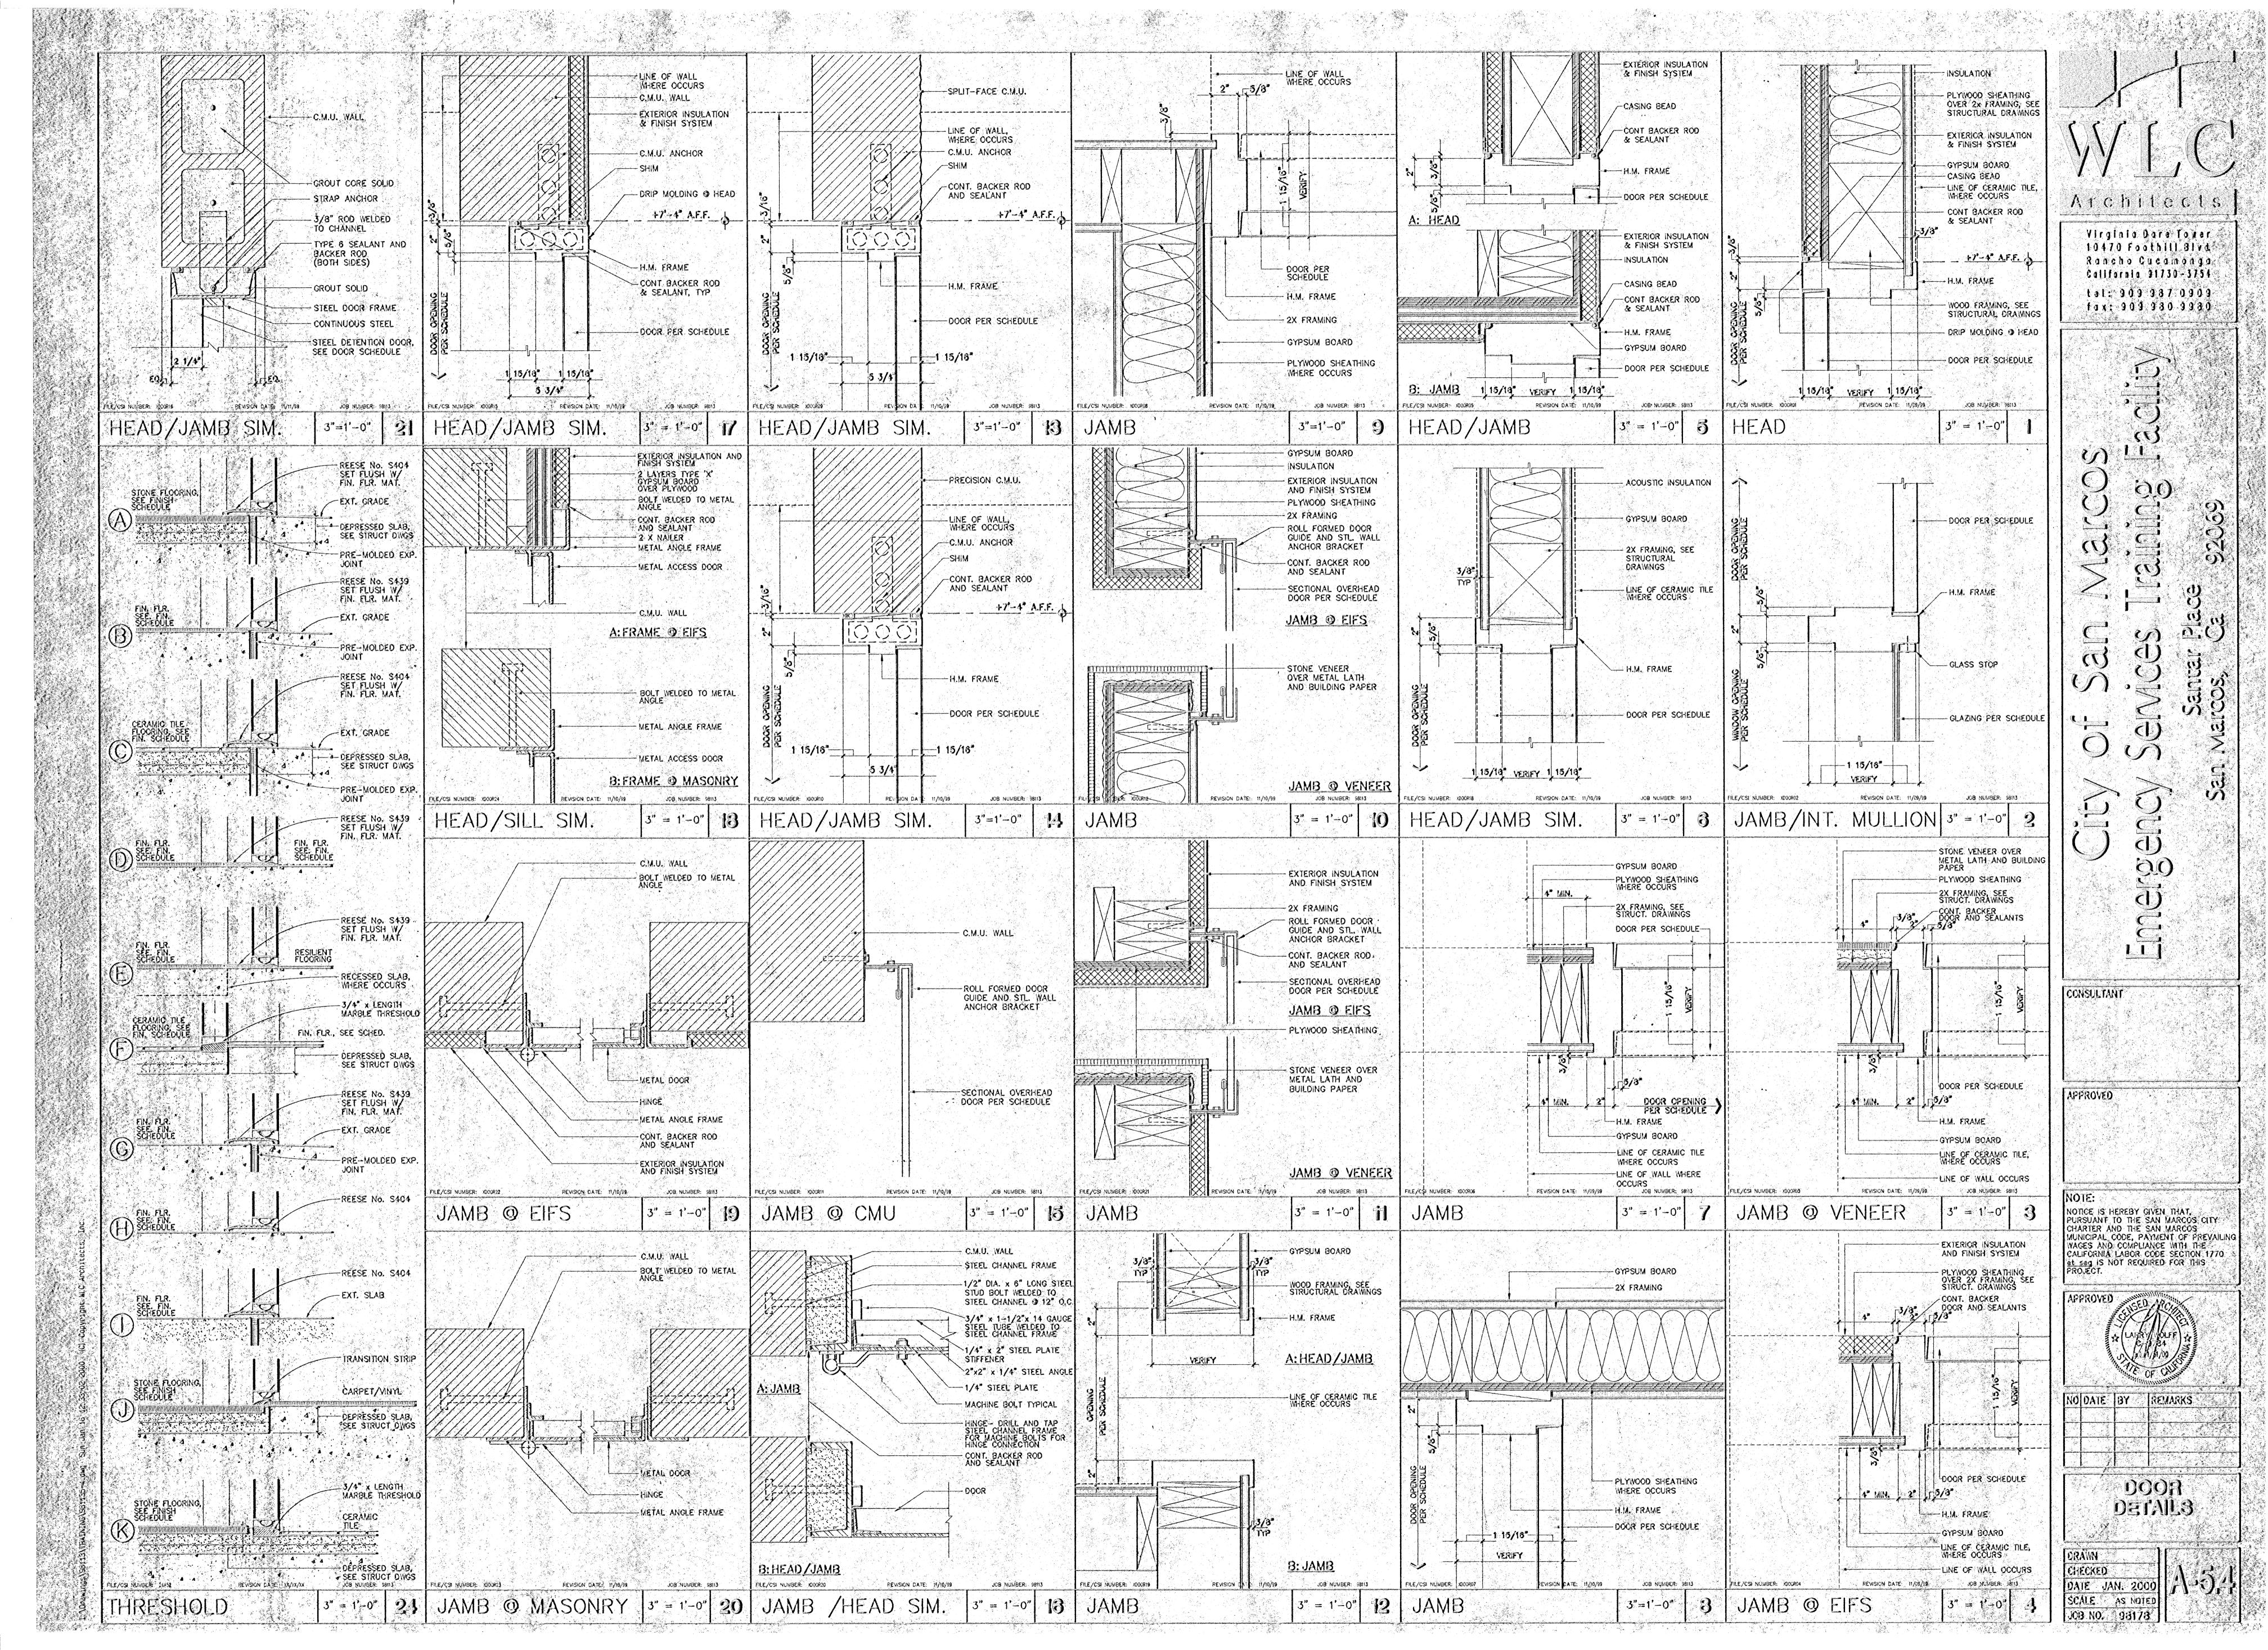


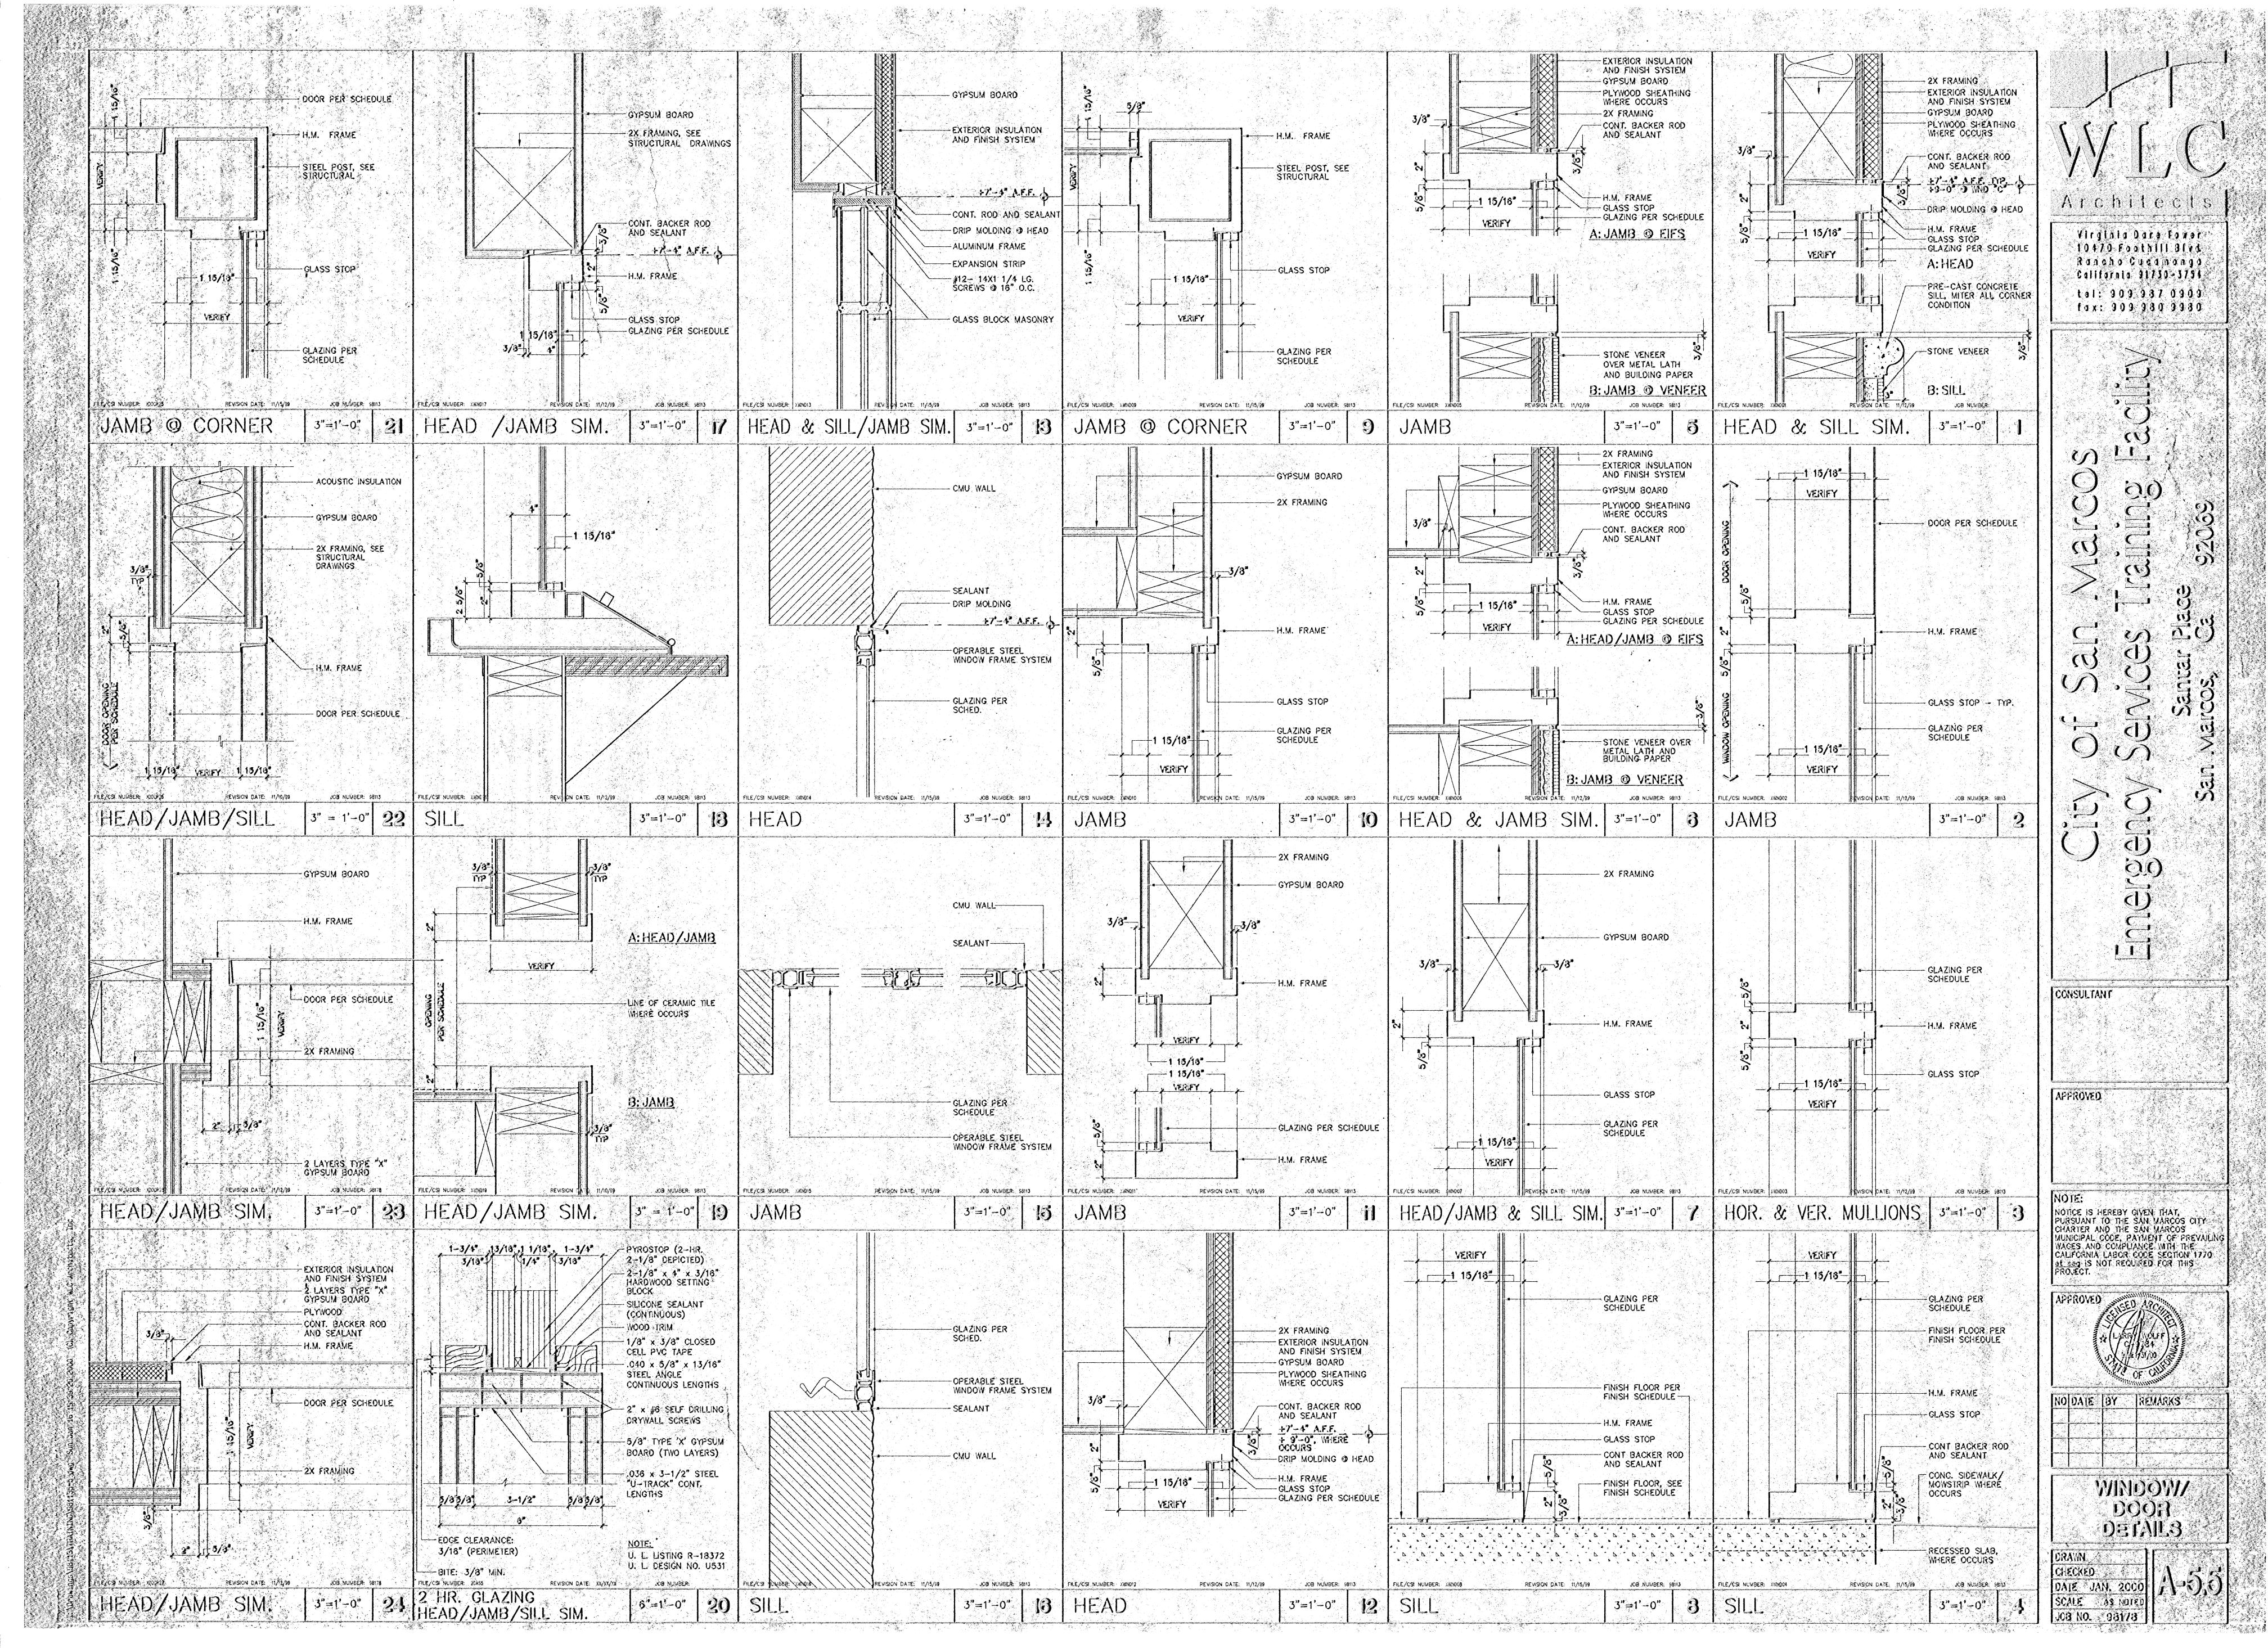


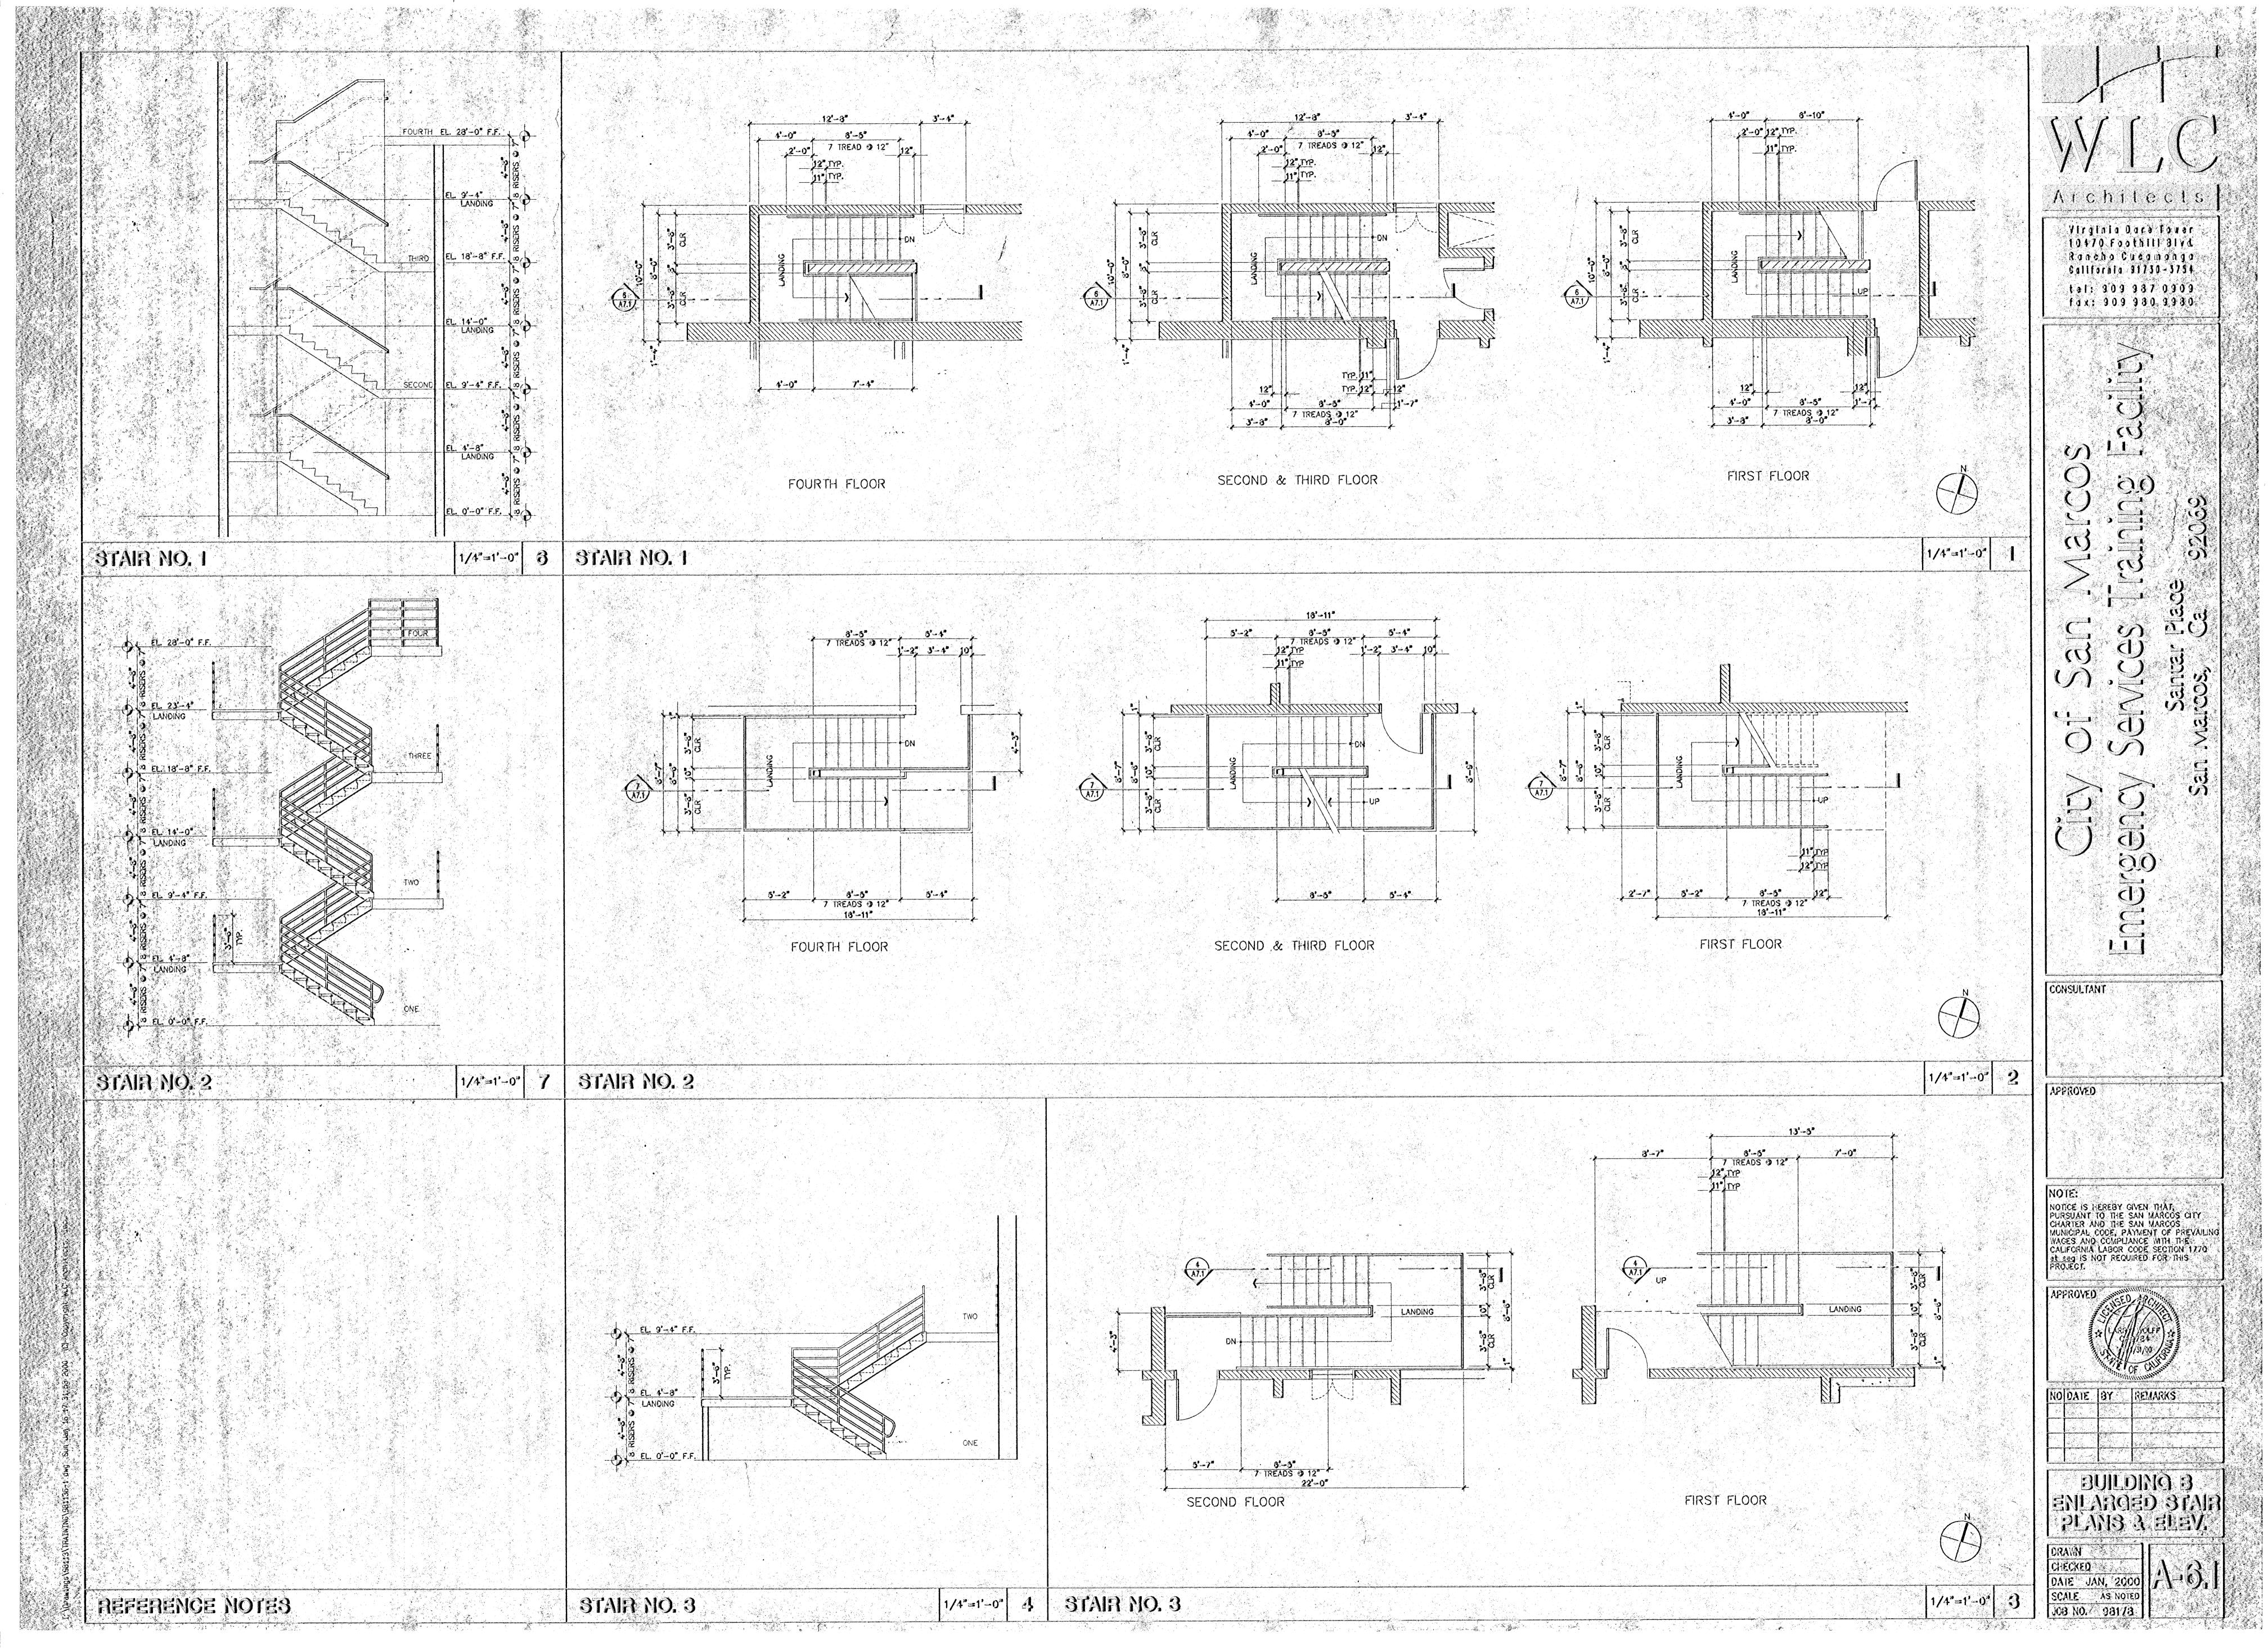


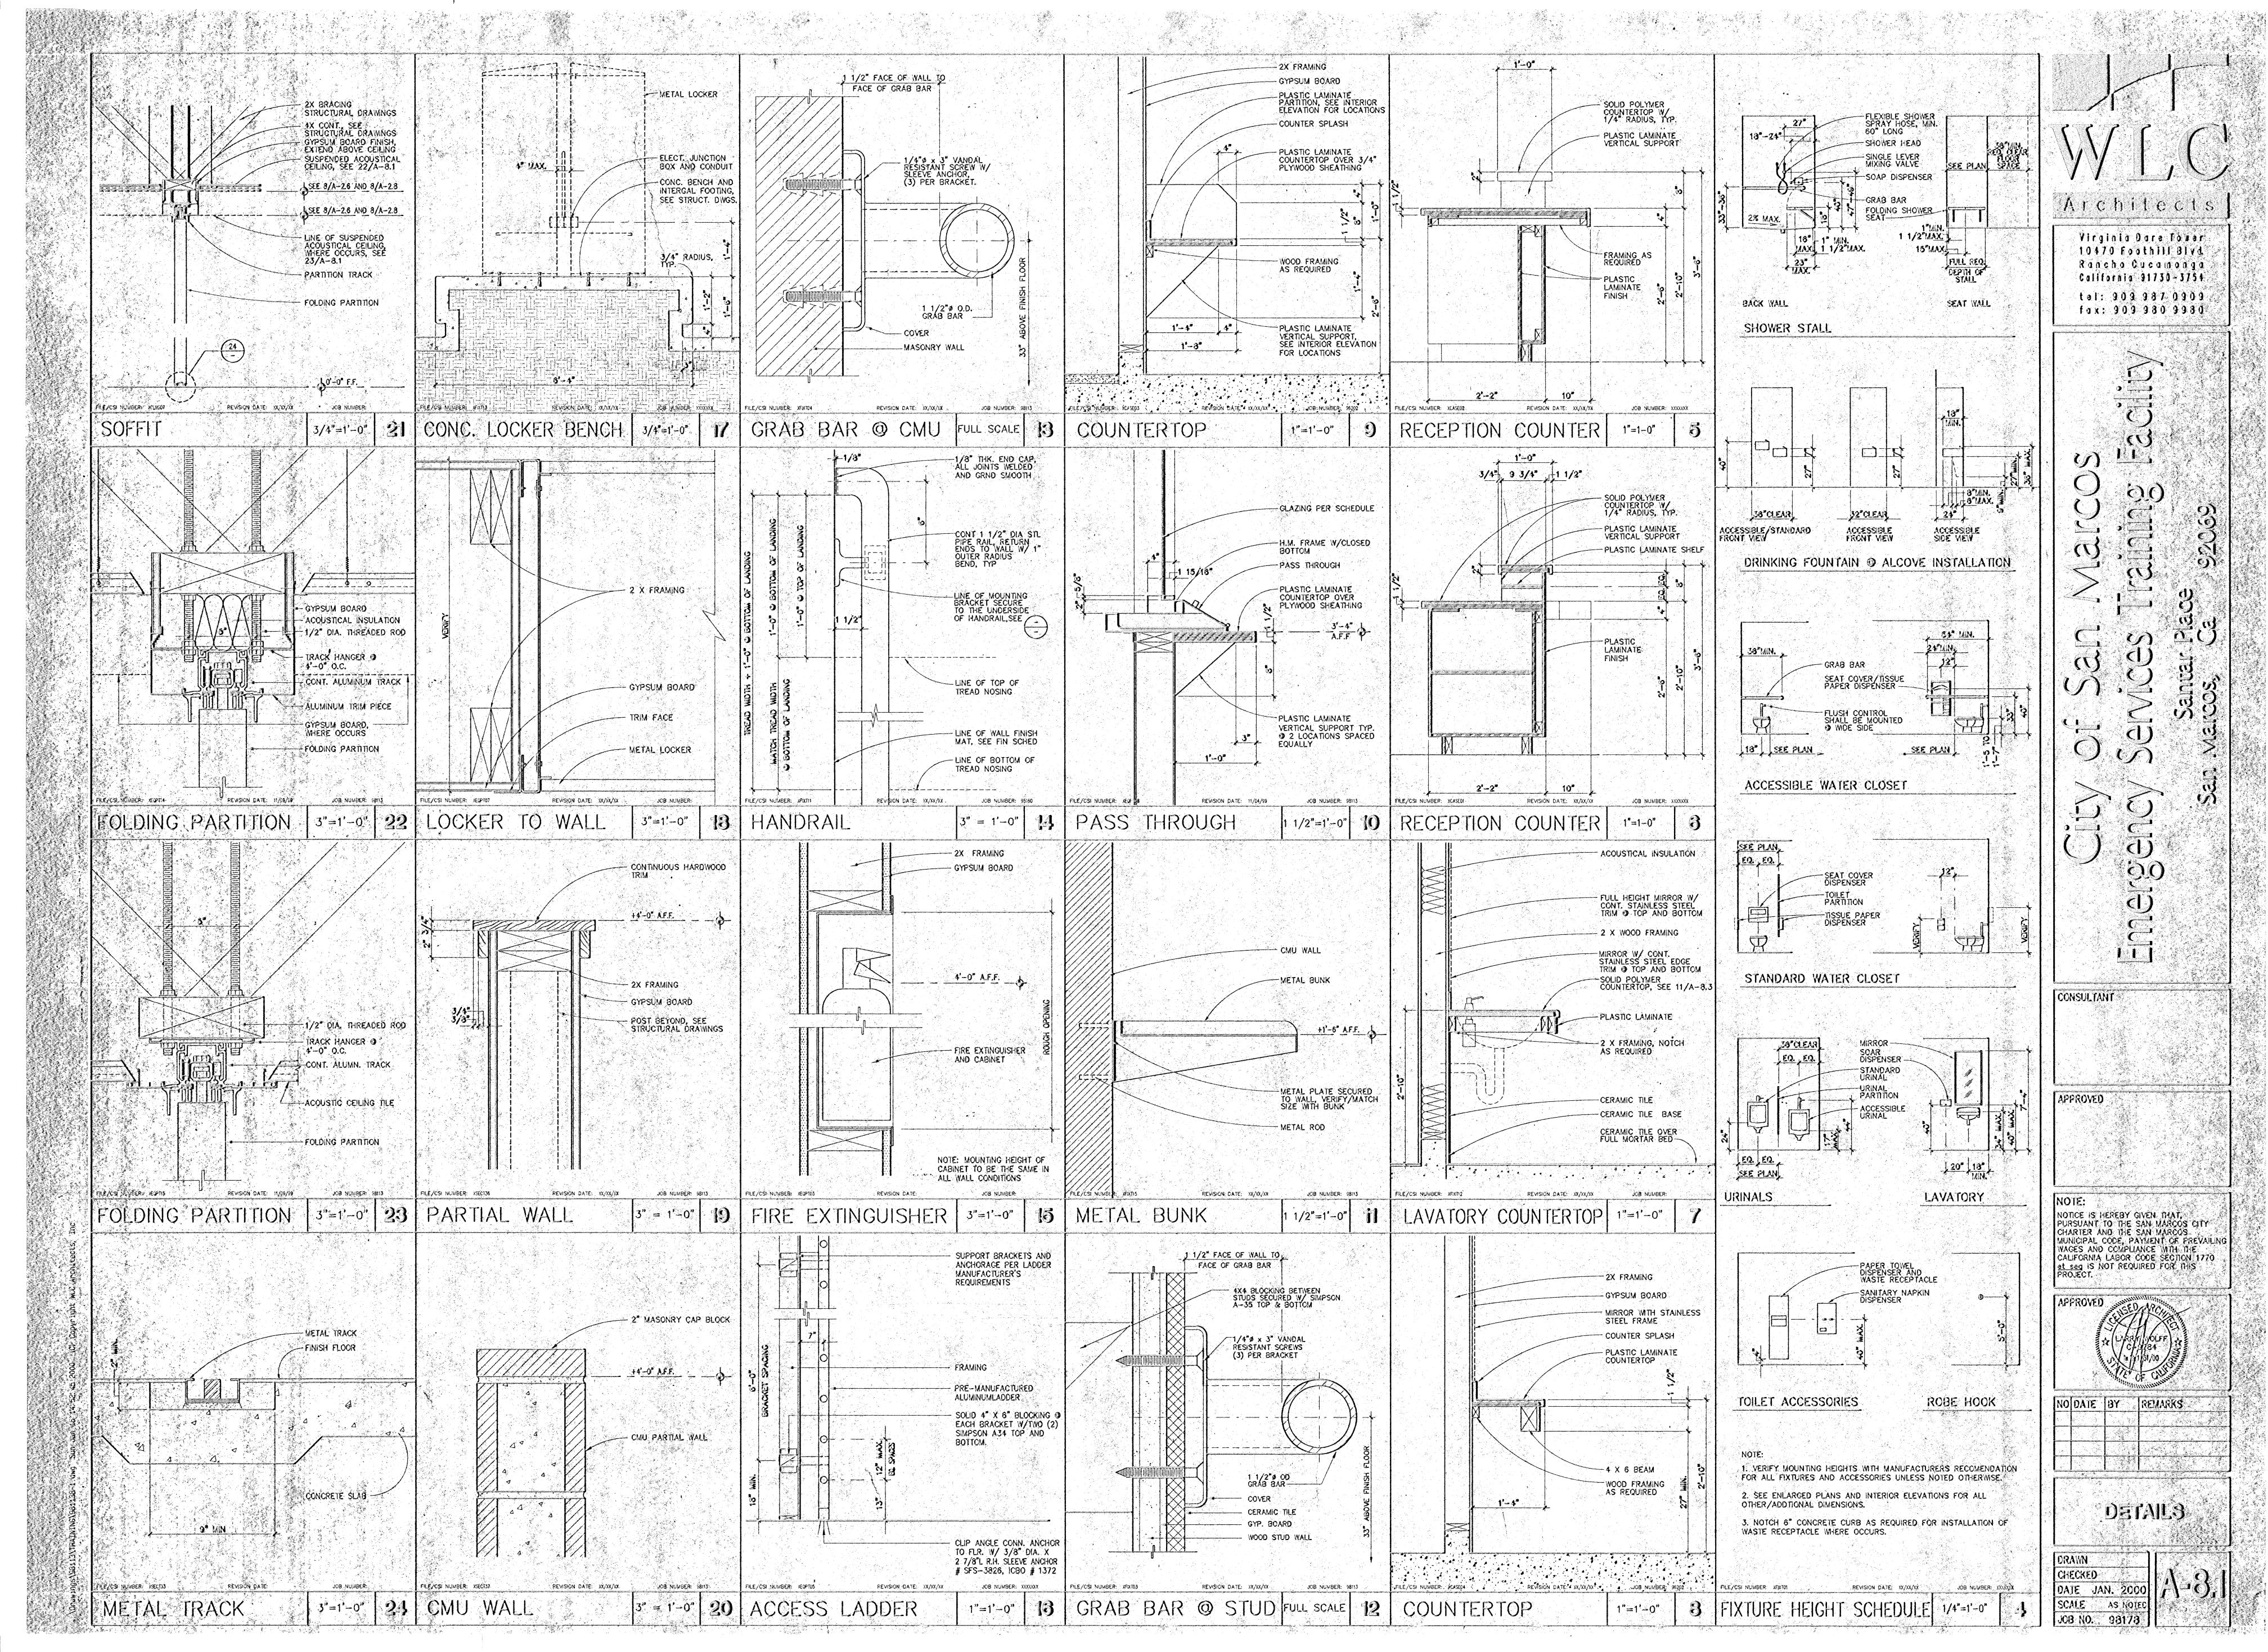

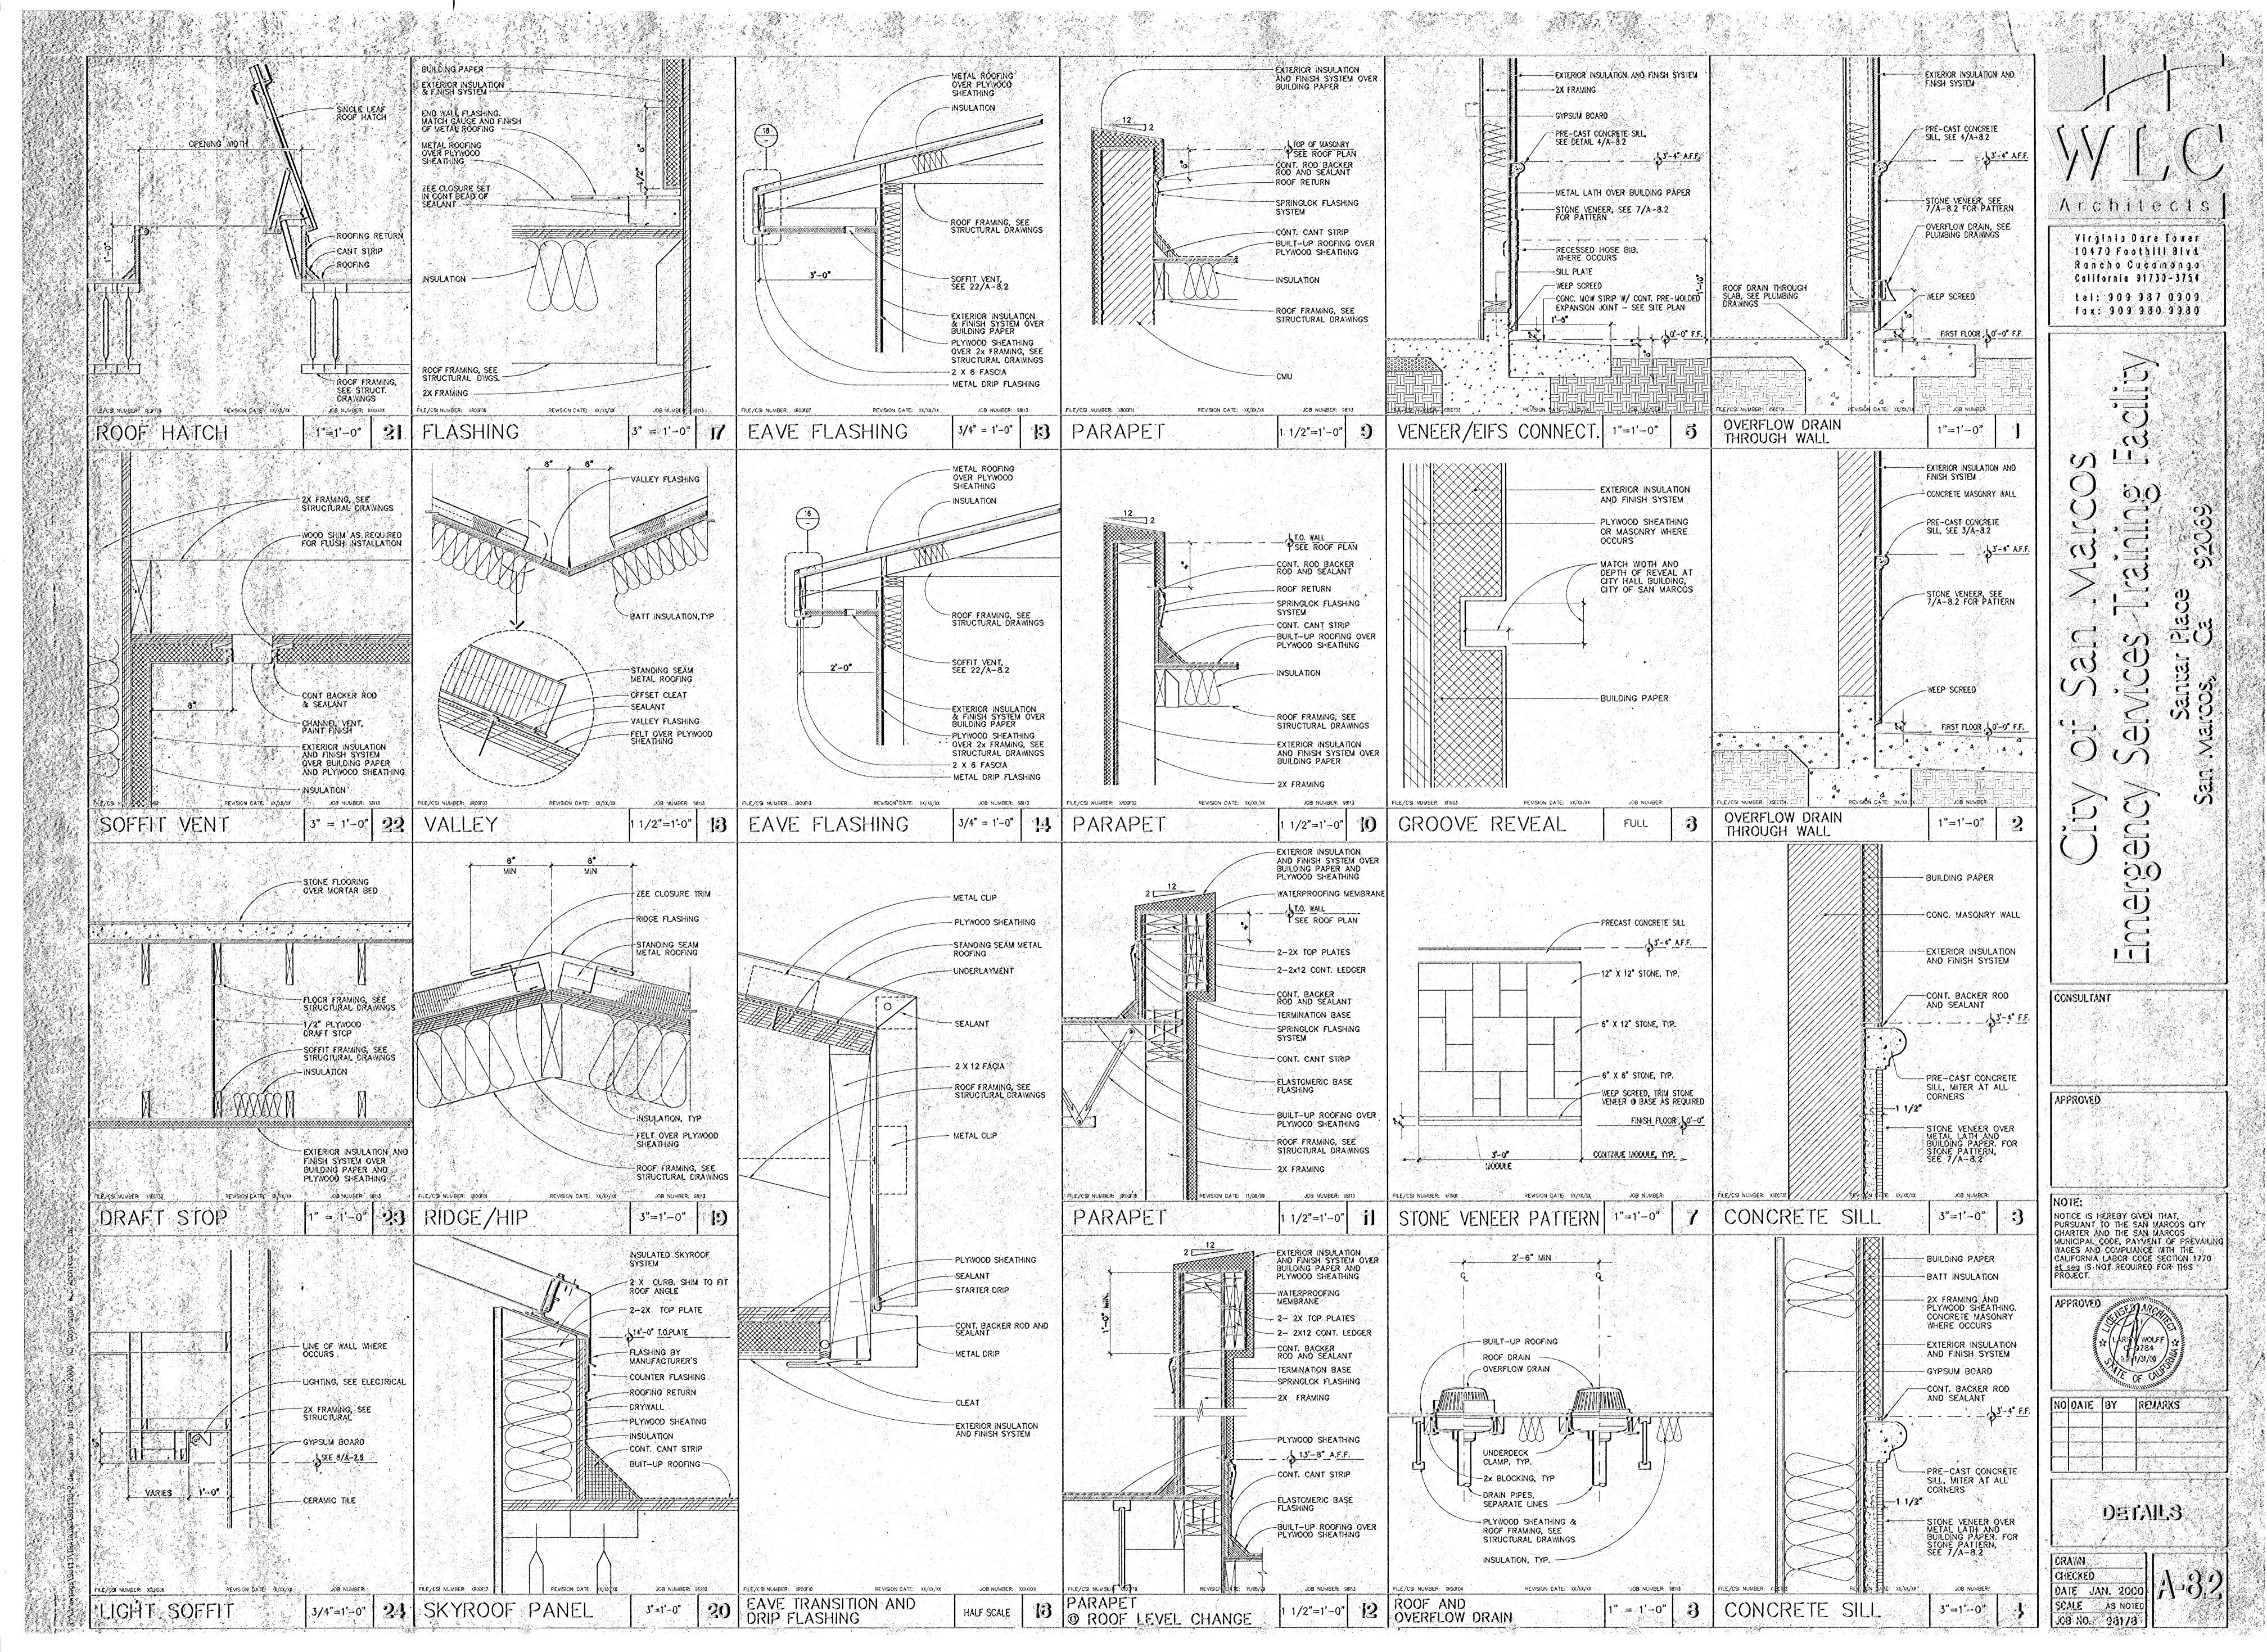

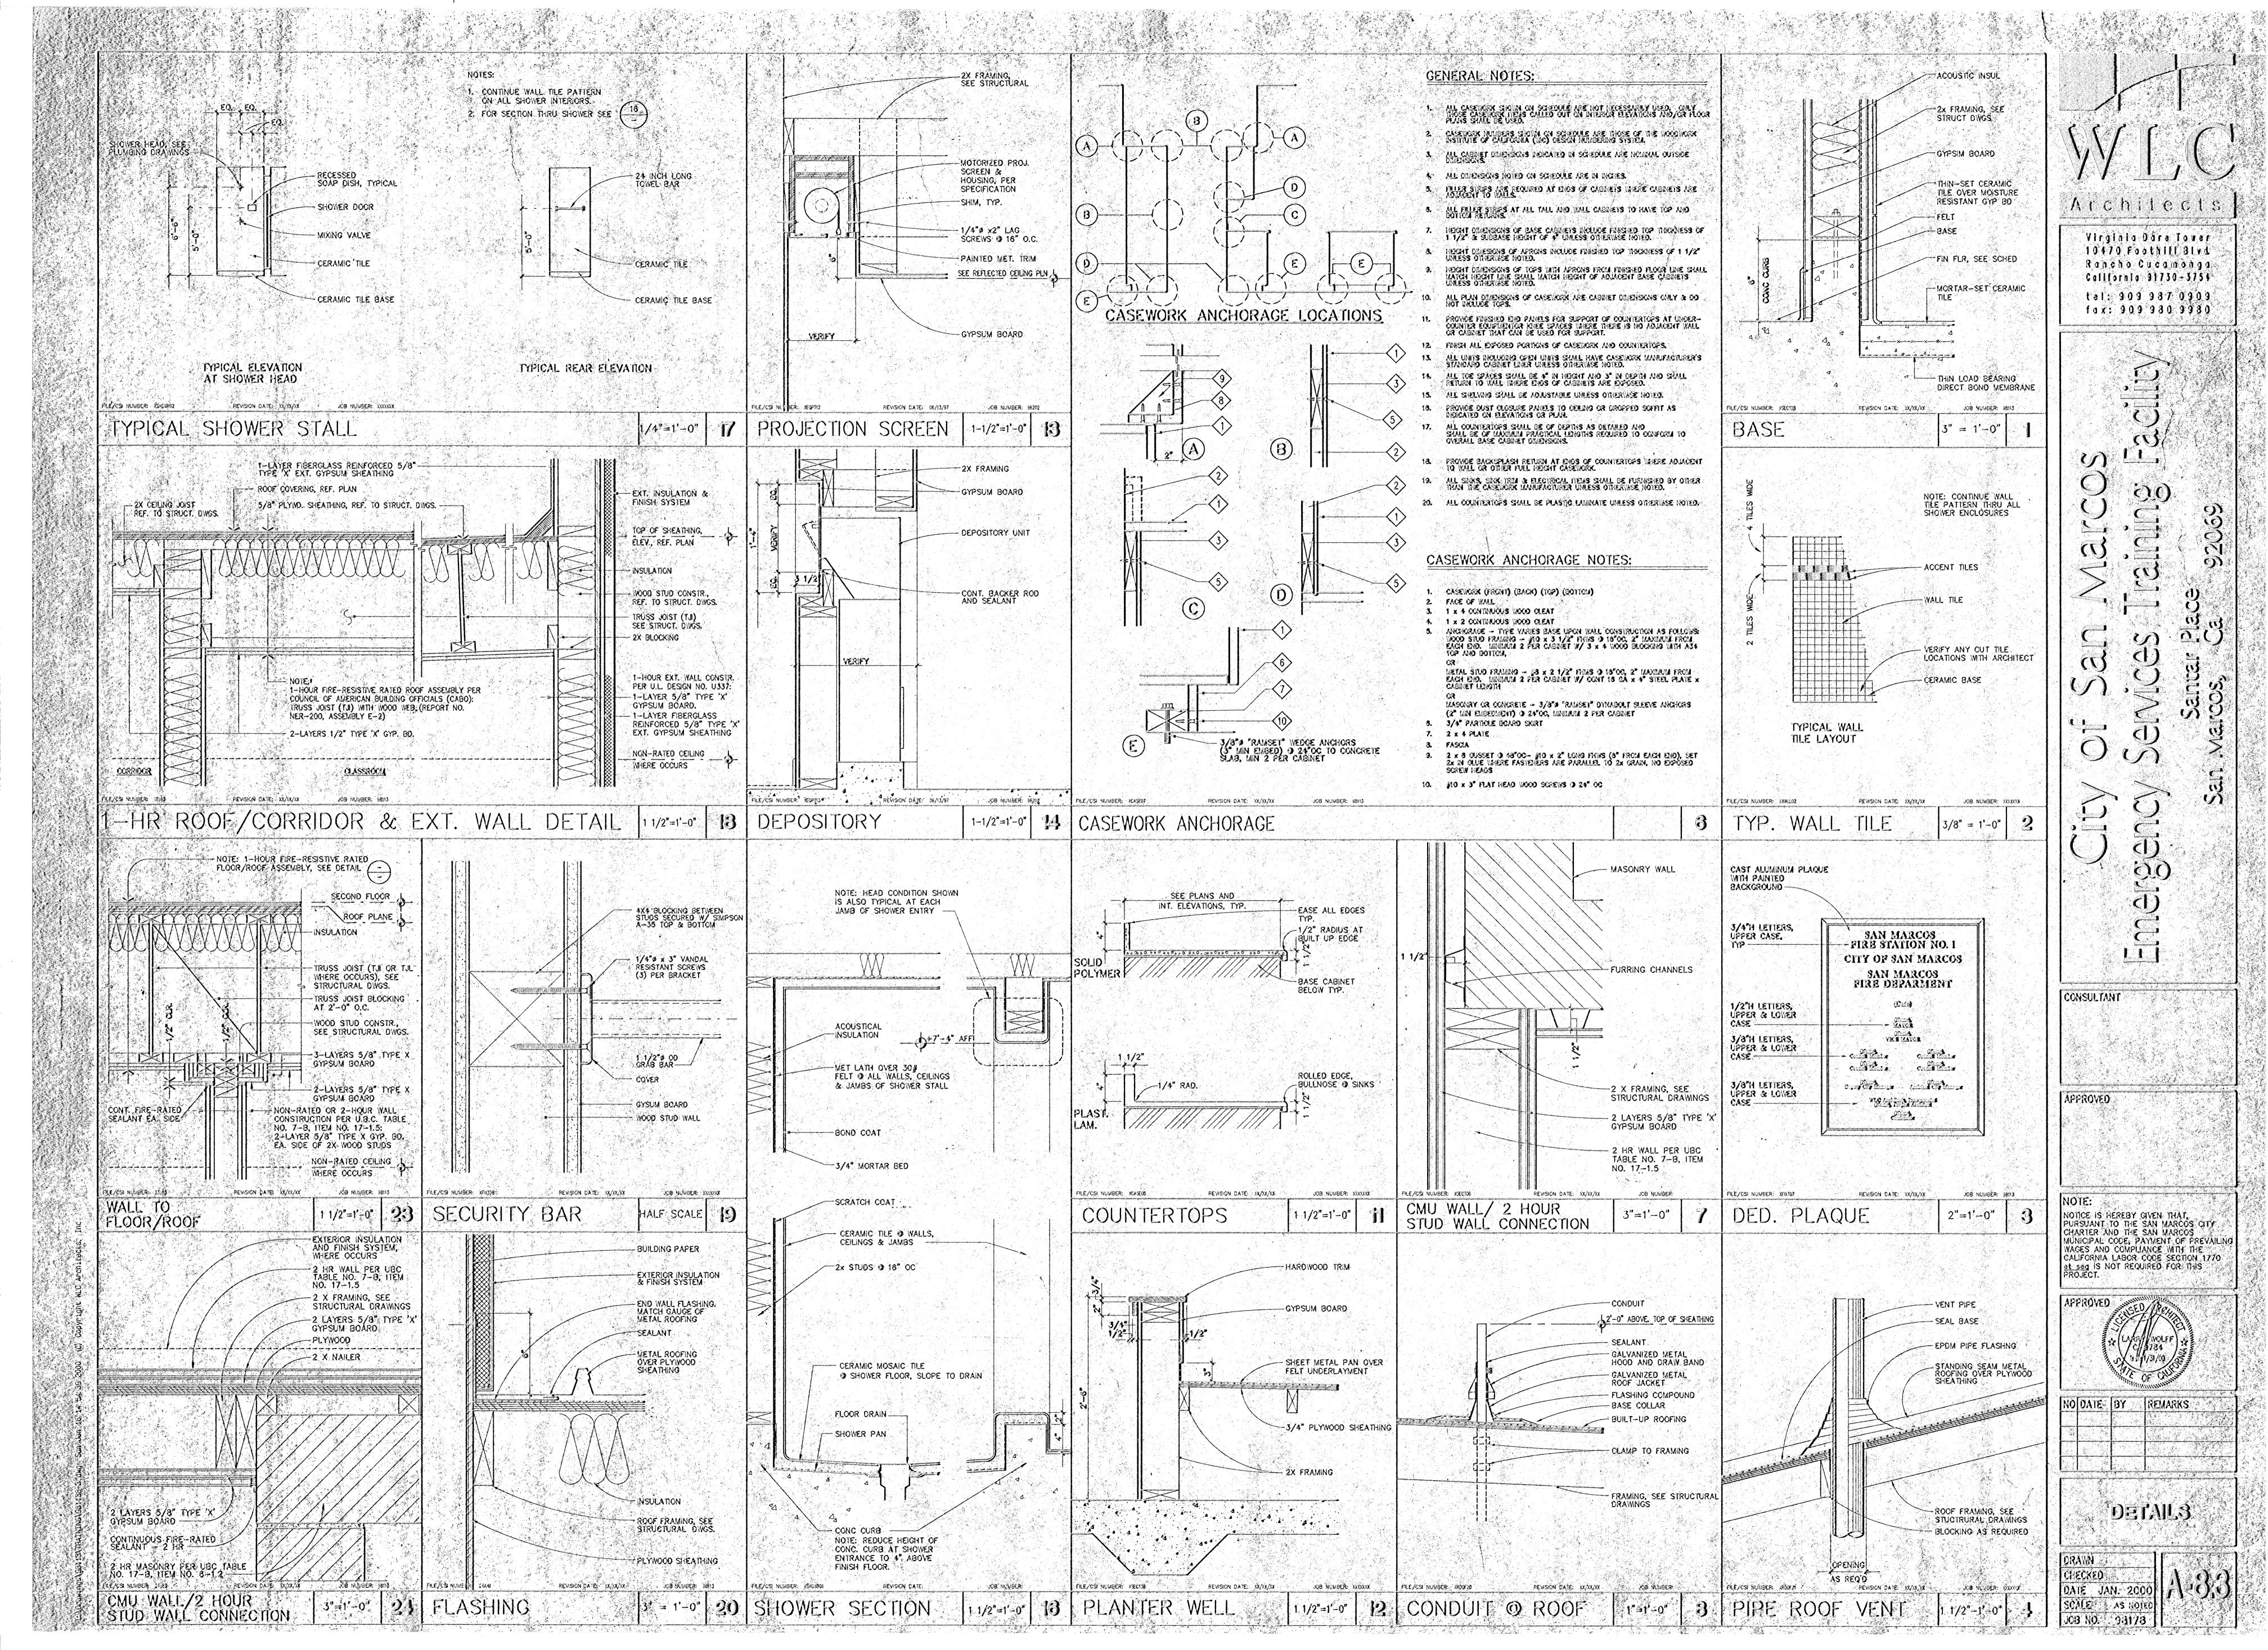

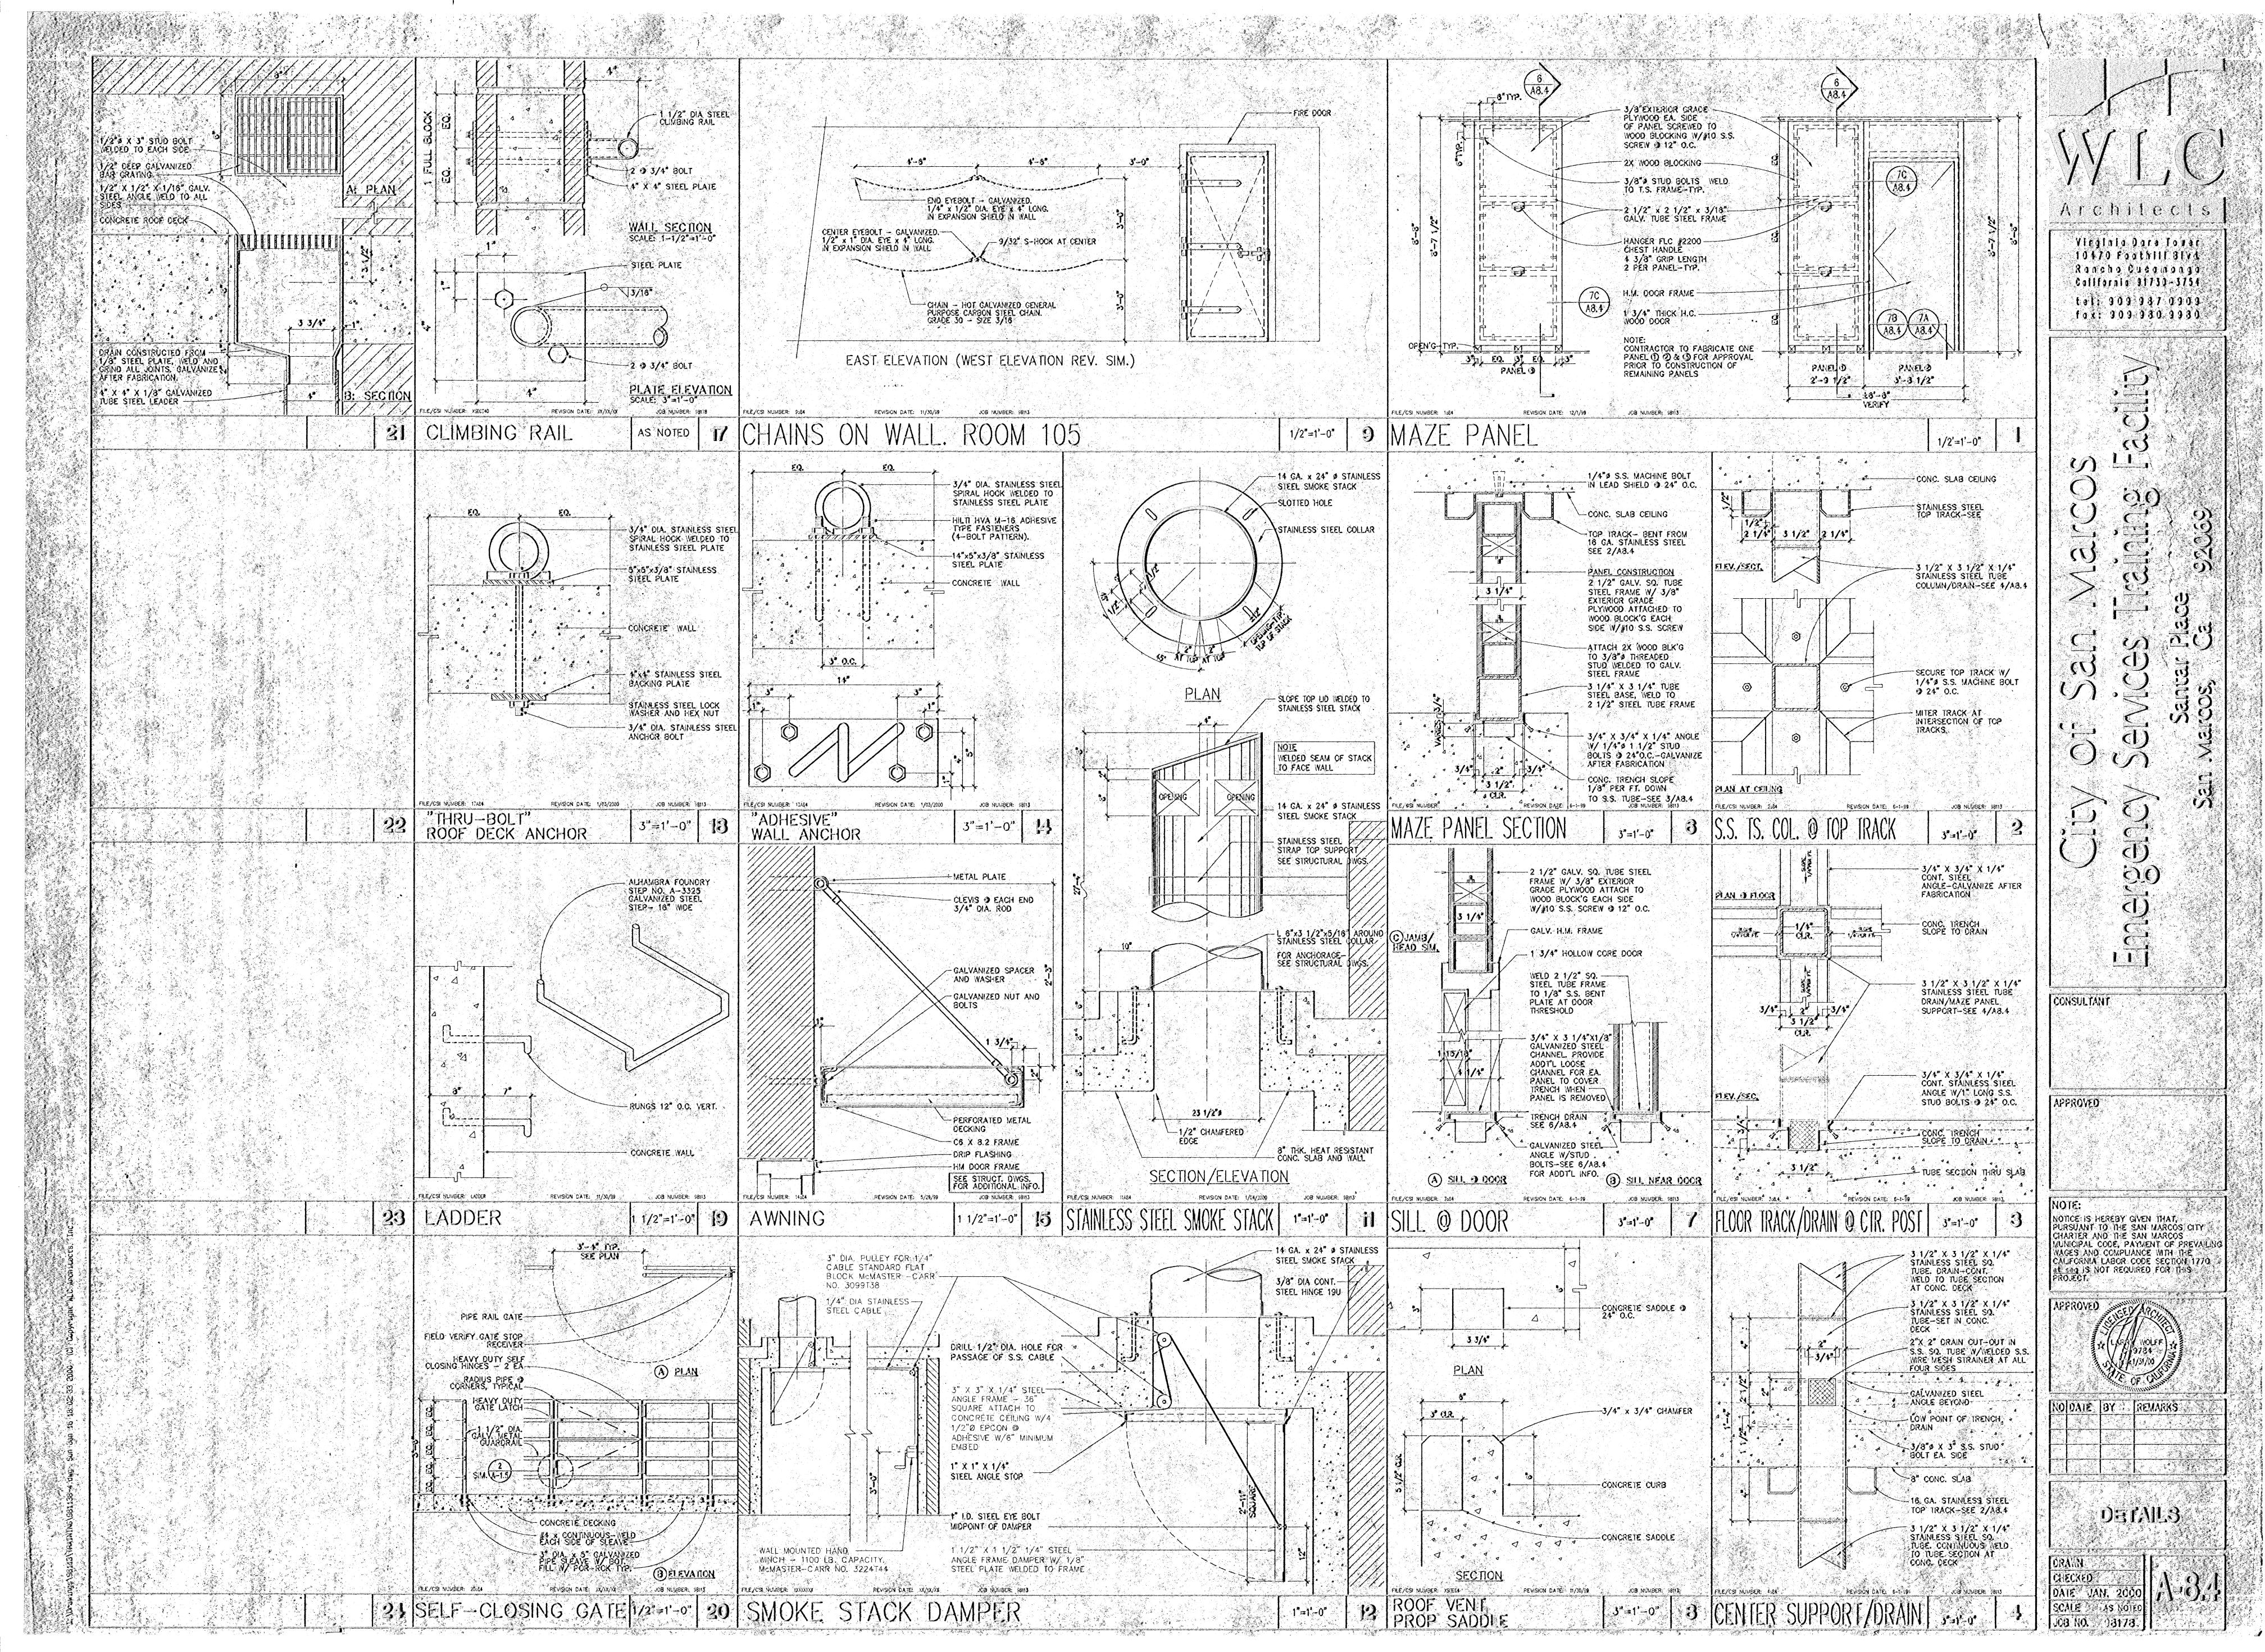

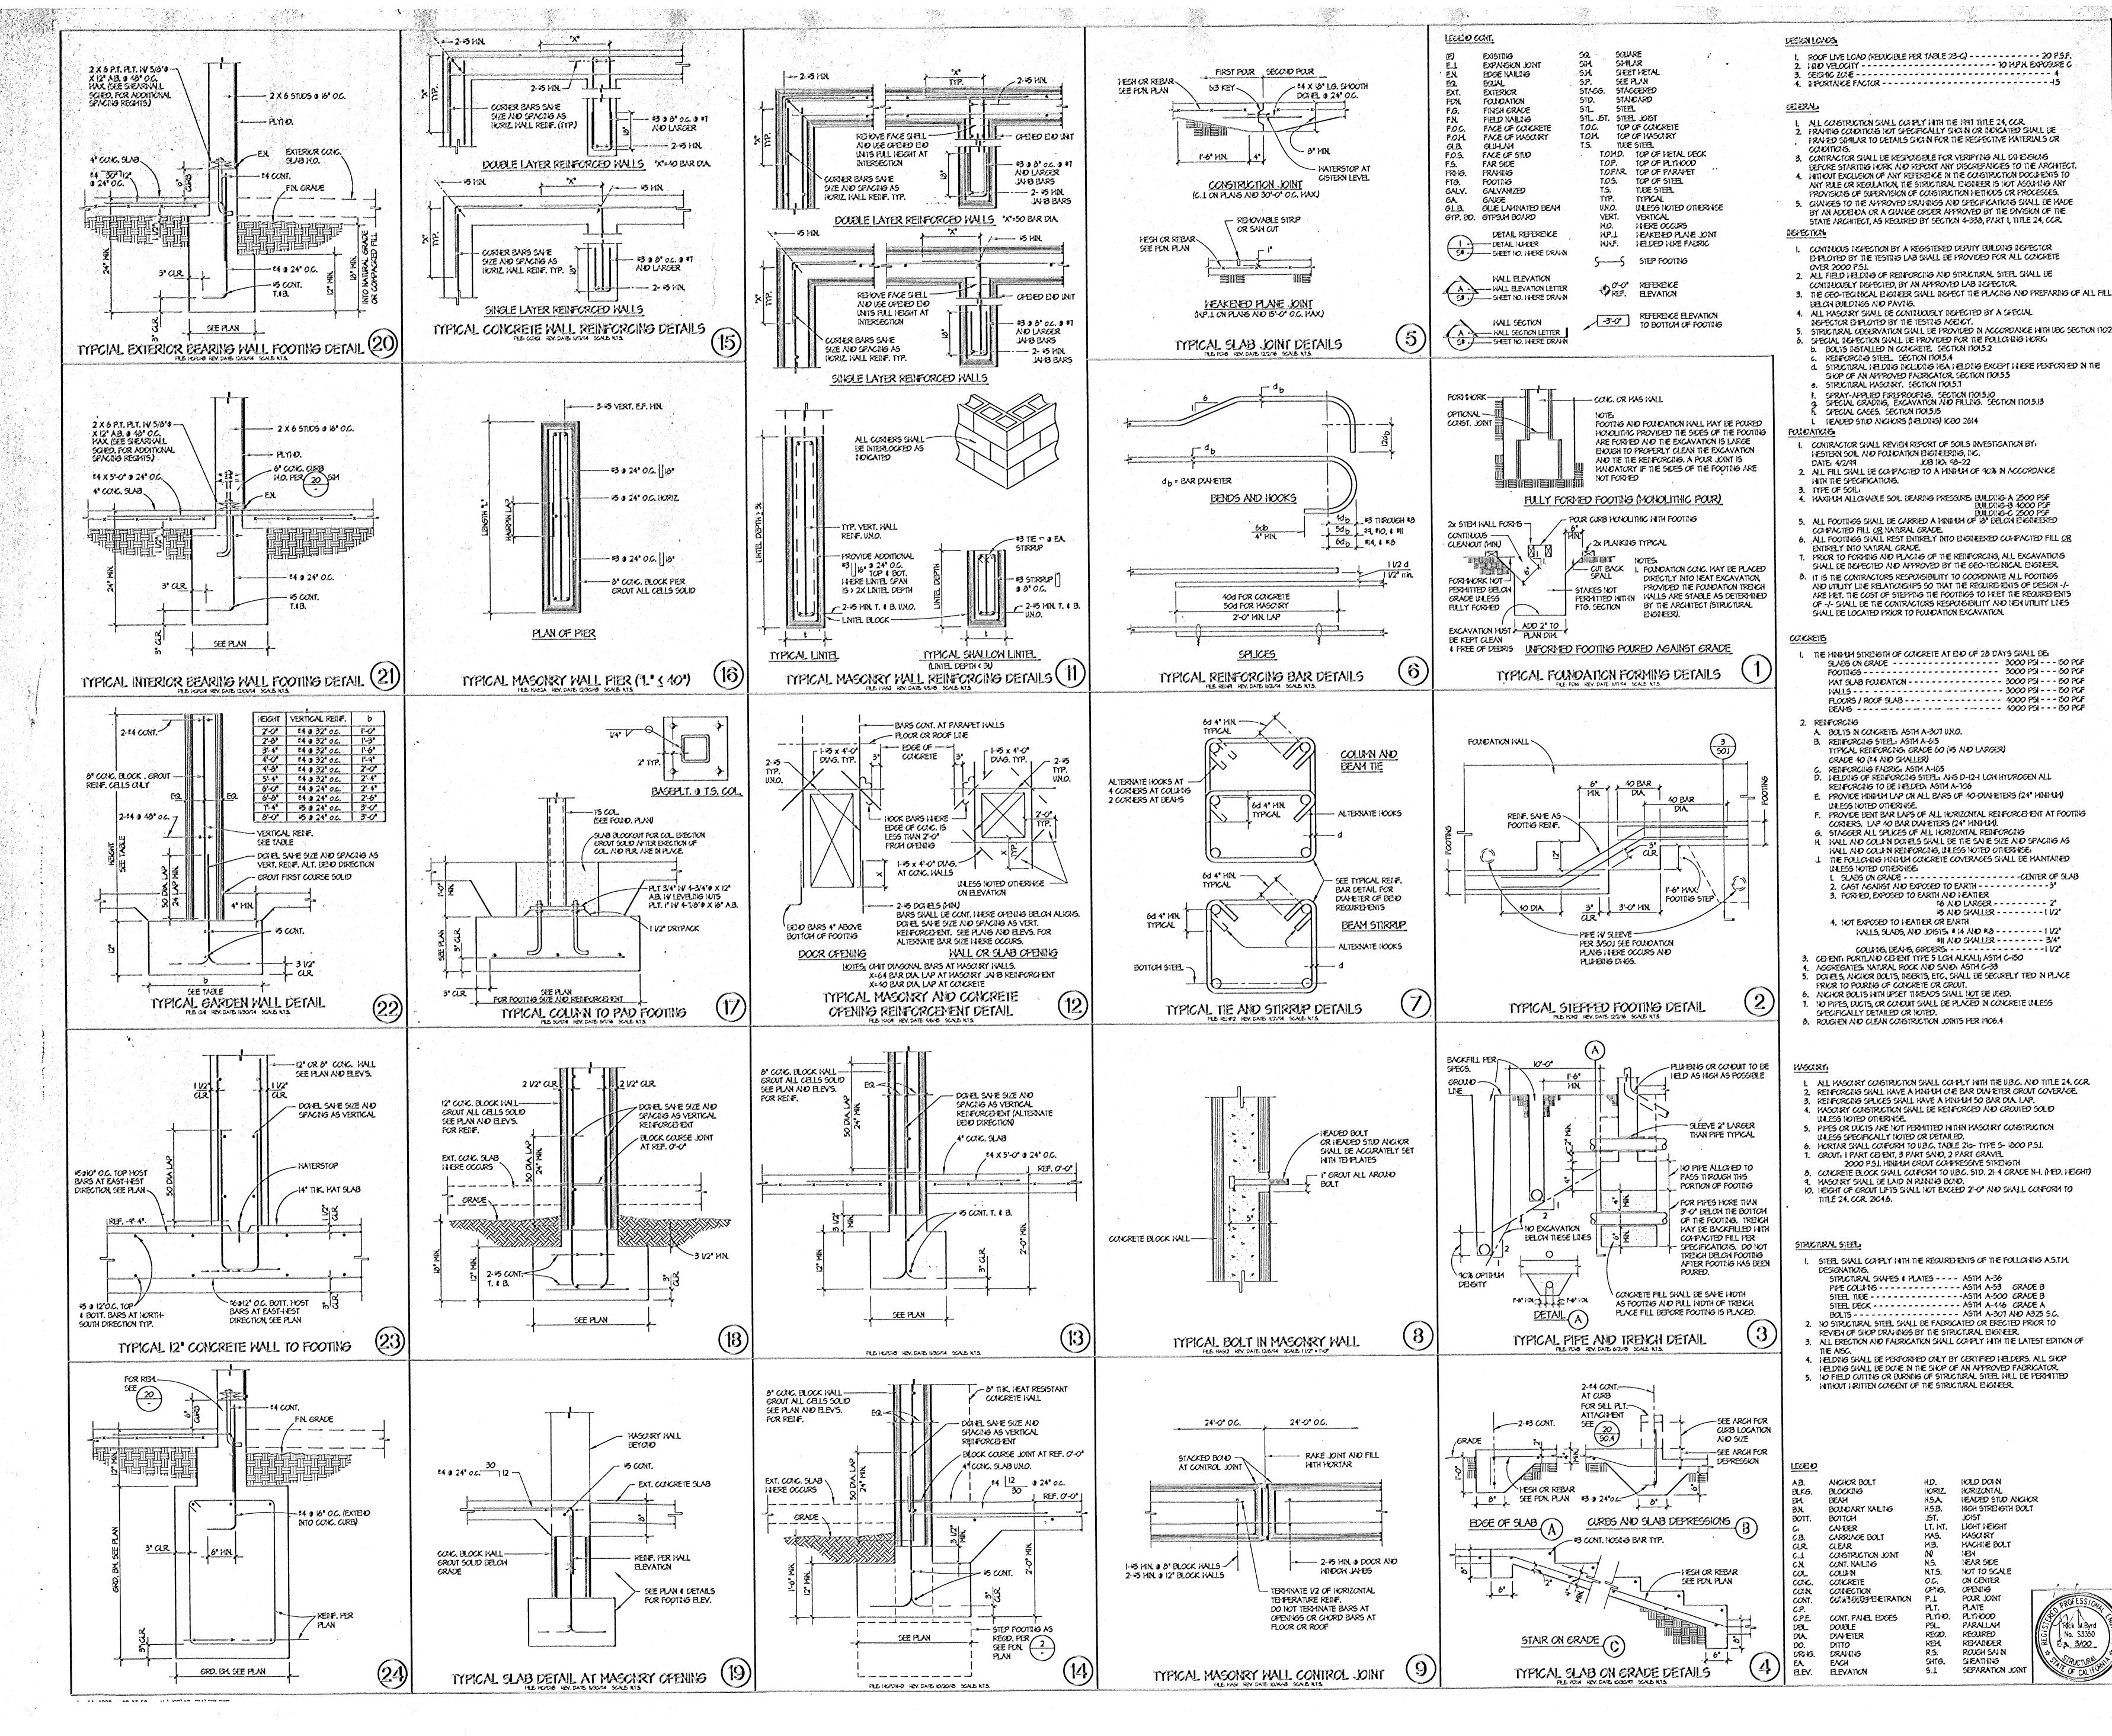

Architects

Virginia Dare Tower 10470 Foothill Blvd Rancho Cucamonga California 91730-3754 tel: 909 987 0909

fax: 909 980 9980


CONSULTANT

R M BYRD AND ASSOCIATES, NC. Consulting Structural Engineers 537 N EUCLD AVE. CNTARO, CA 9082

(909) 683-5569 FAX (909) 683-4458 JOB NO. 10-41

NOTICE IS HEREBY GIVEN that, pursuant to the San Marcos City Charter and the San Marcos Municipal Code, payment of prerailing wages and compliance with the California Labor Code Sections 1770 et. peg, is not required for this project.

APPROVED

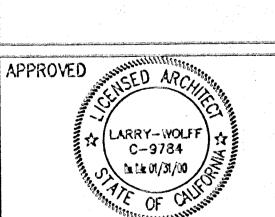

NO DATE BY REMARKS

GENERAL NOTES AND TYPICAL DETAILS

DRAWN D.G.


CHECKED R.B.


DATE JANUARY 2000


SCALE AS NOTED


JOB NO. 1, 98113


OF -

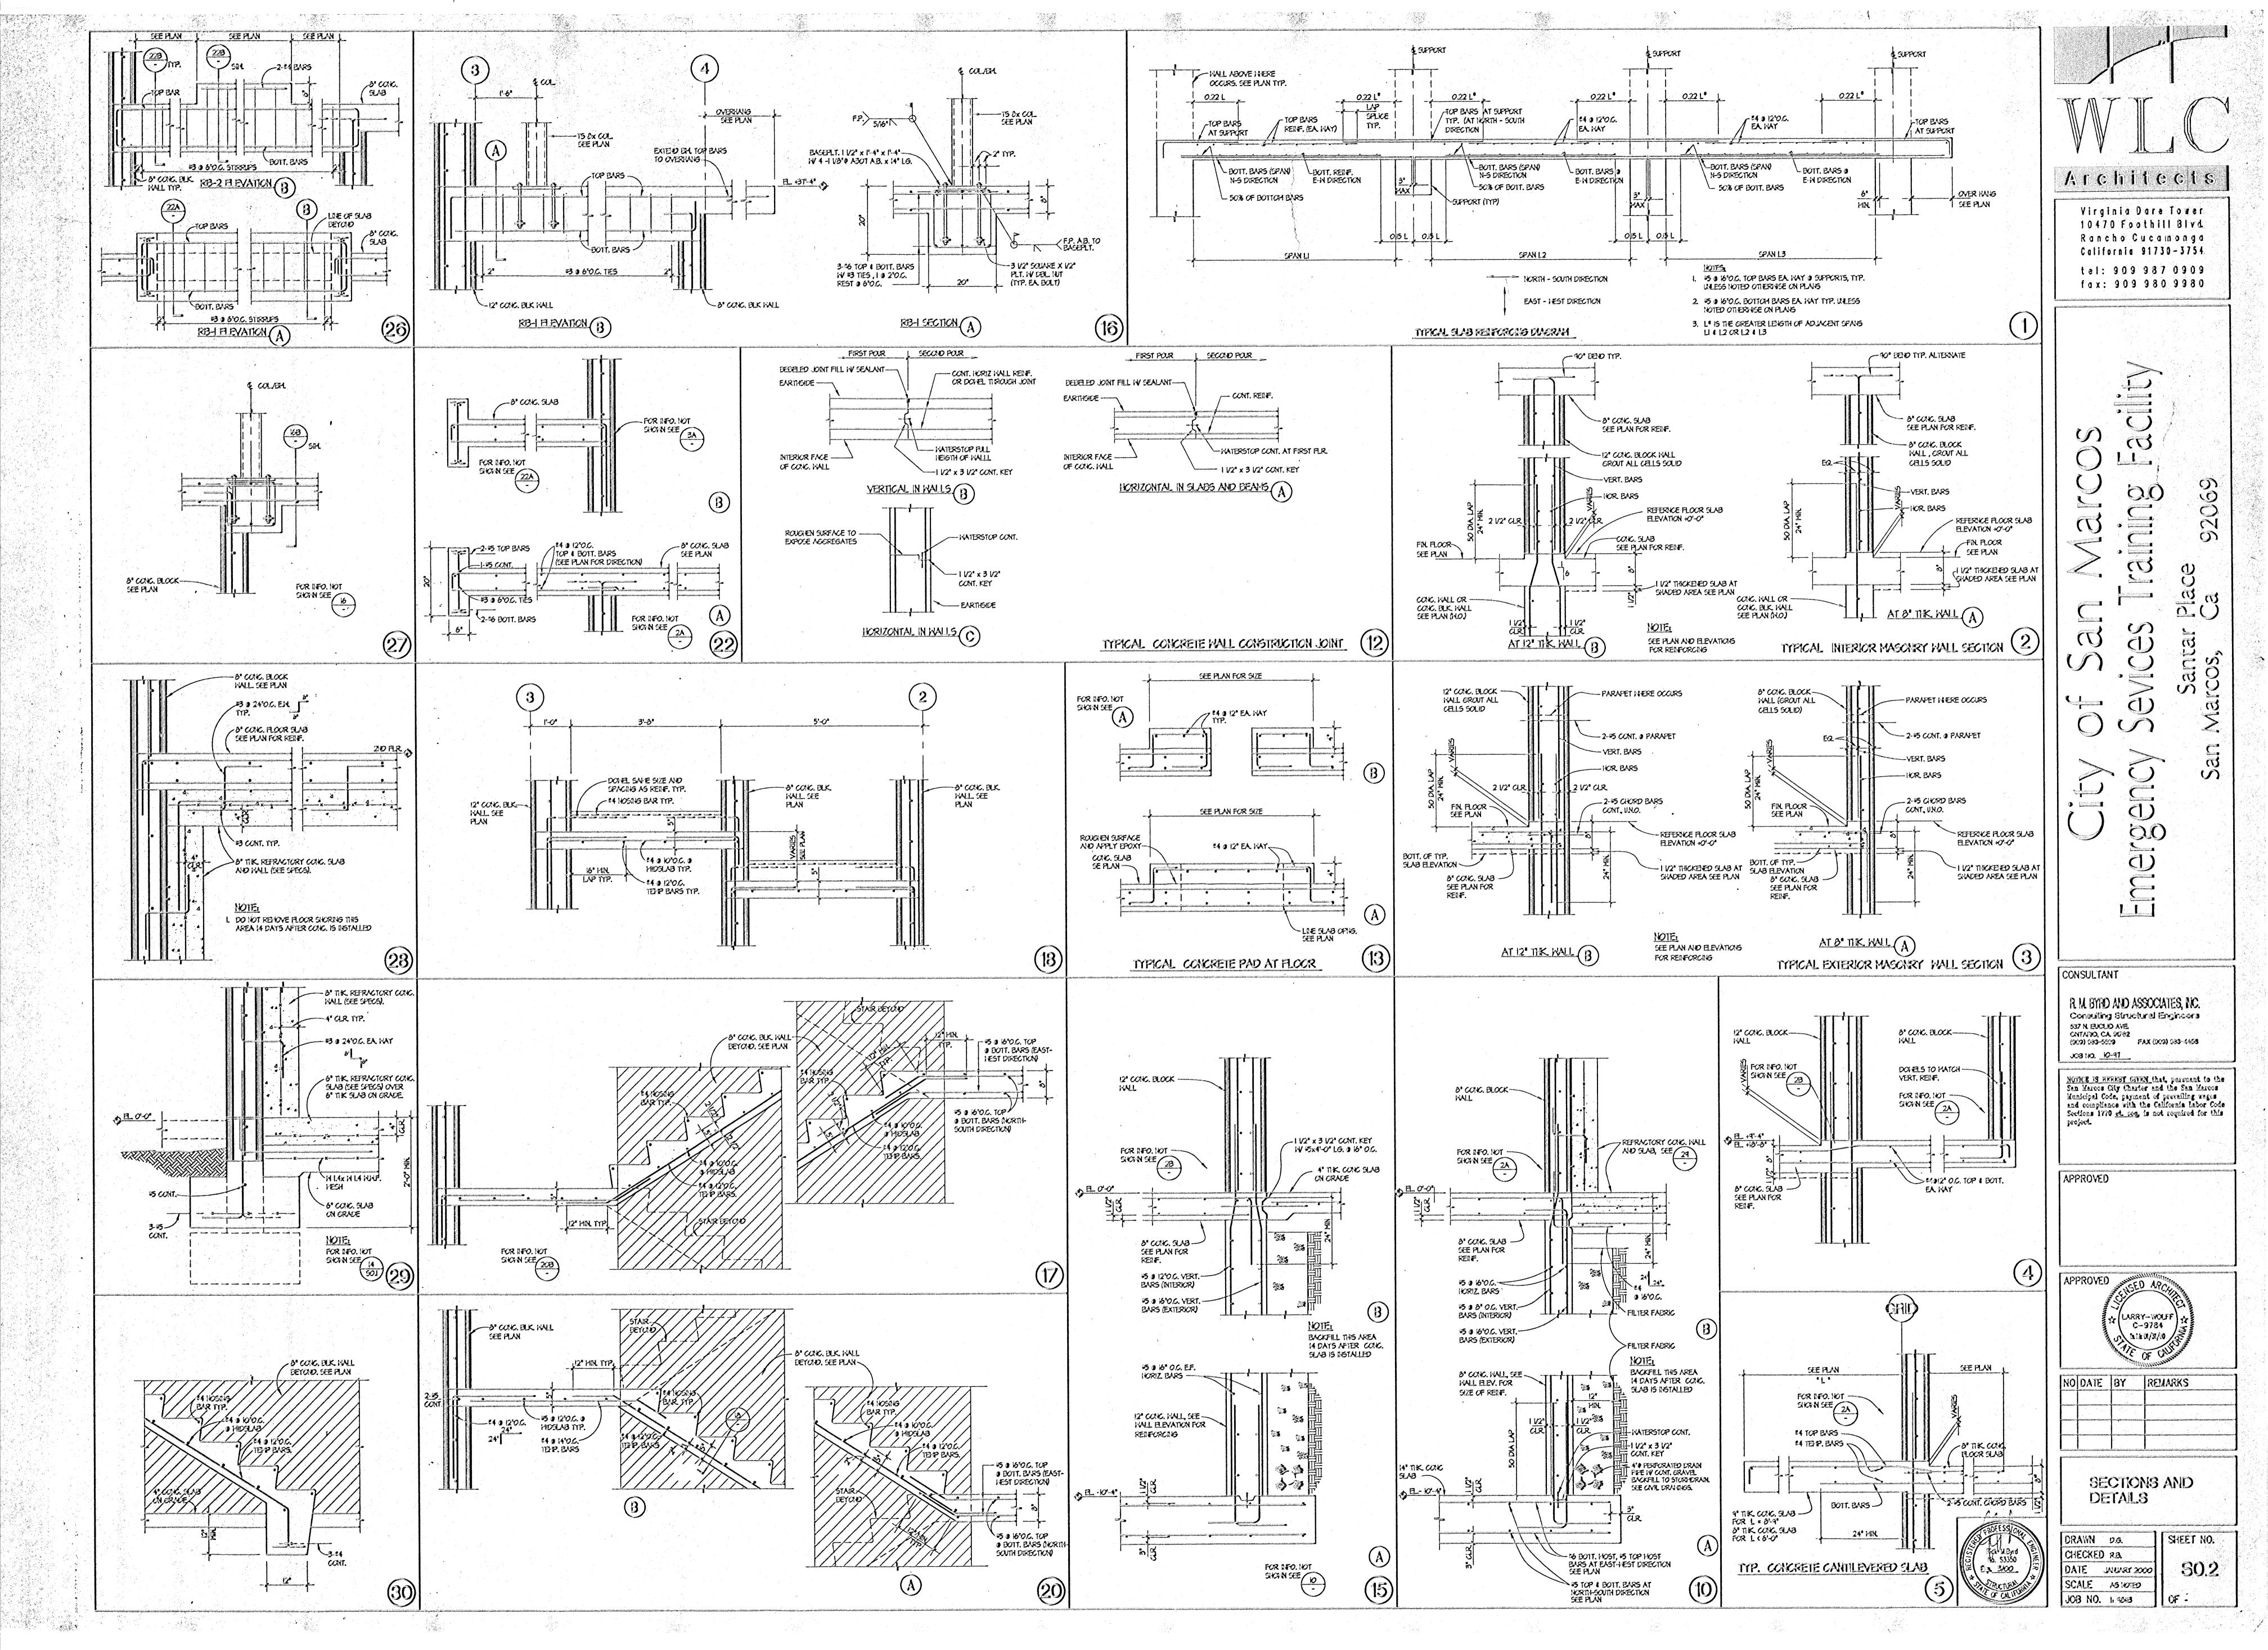

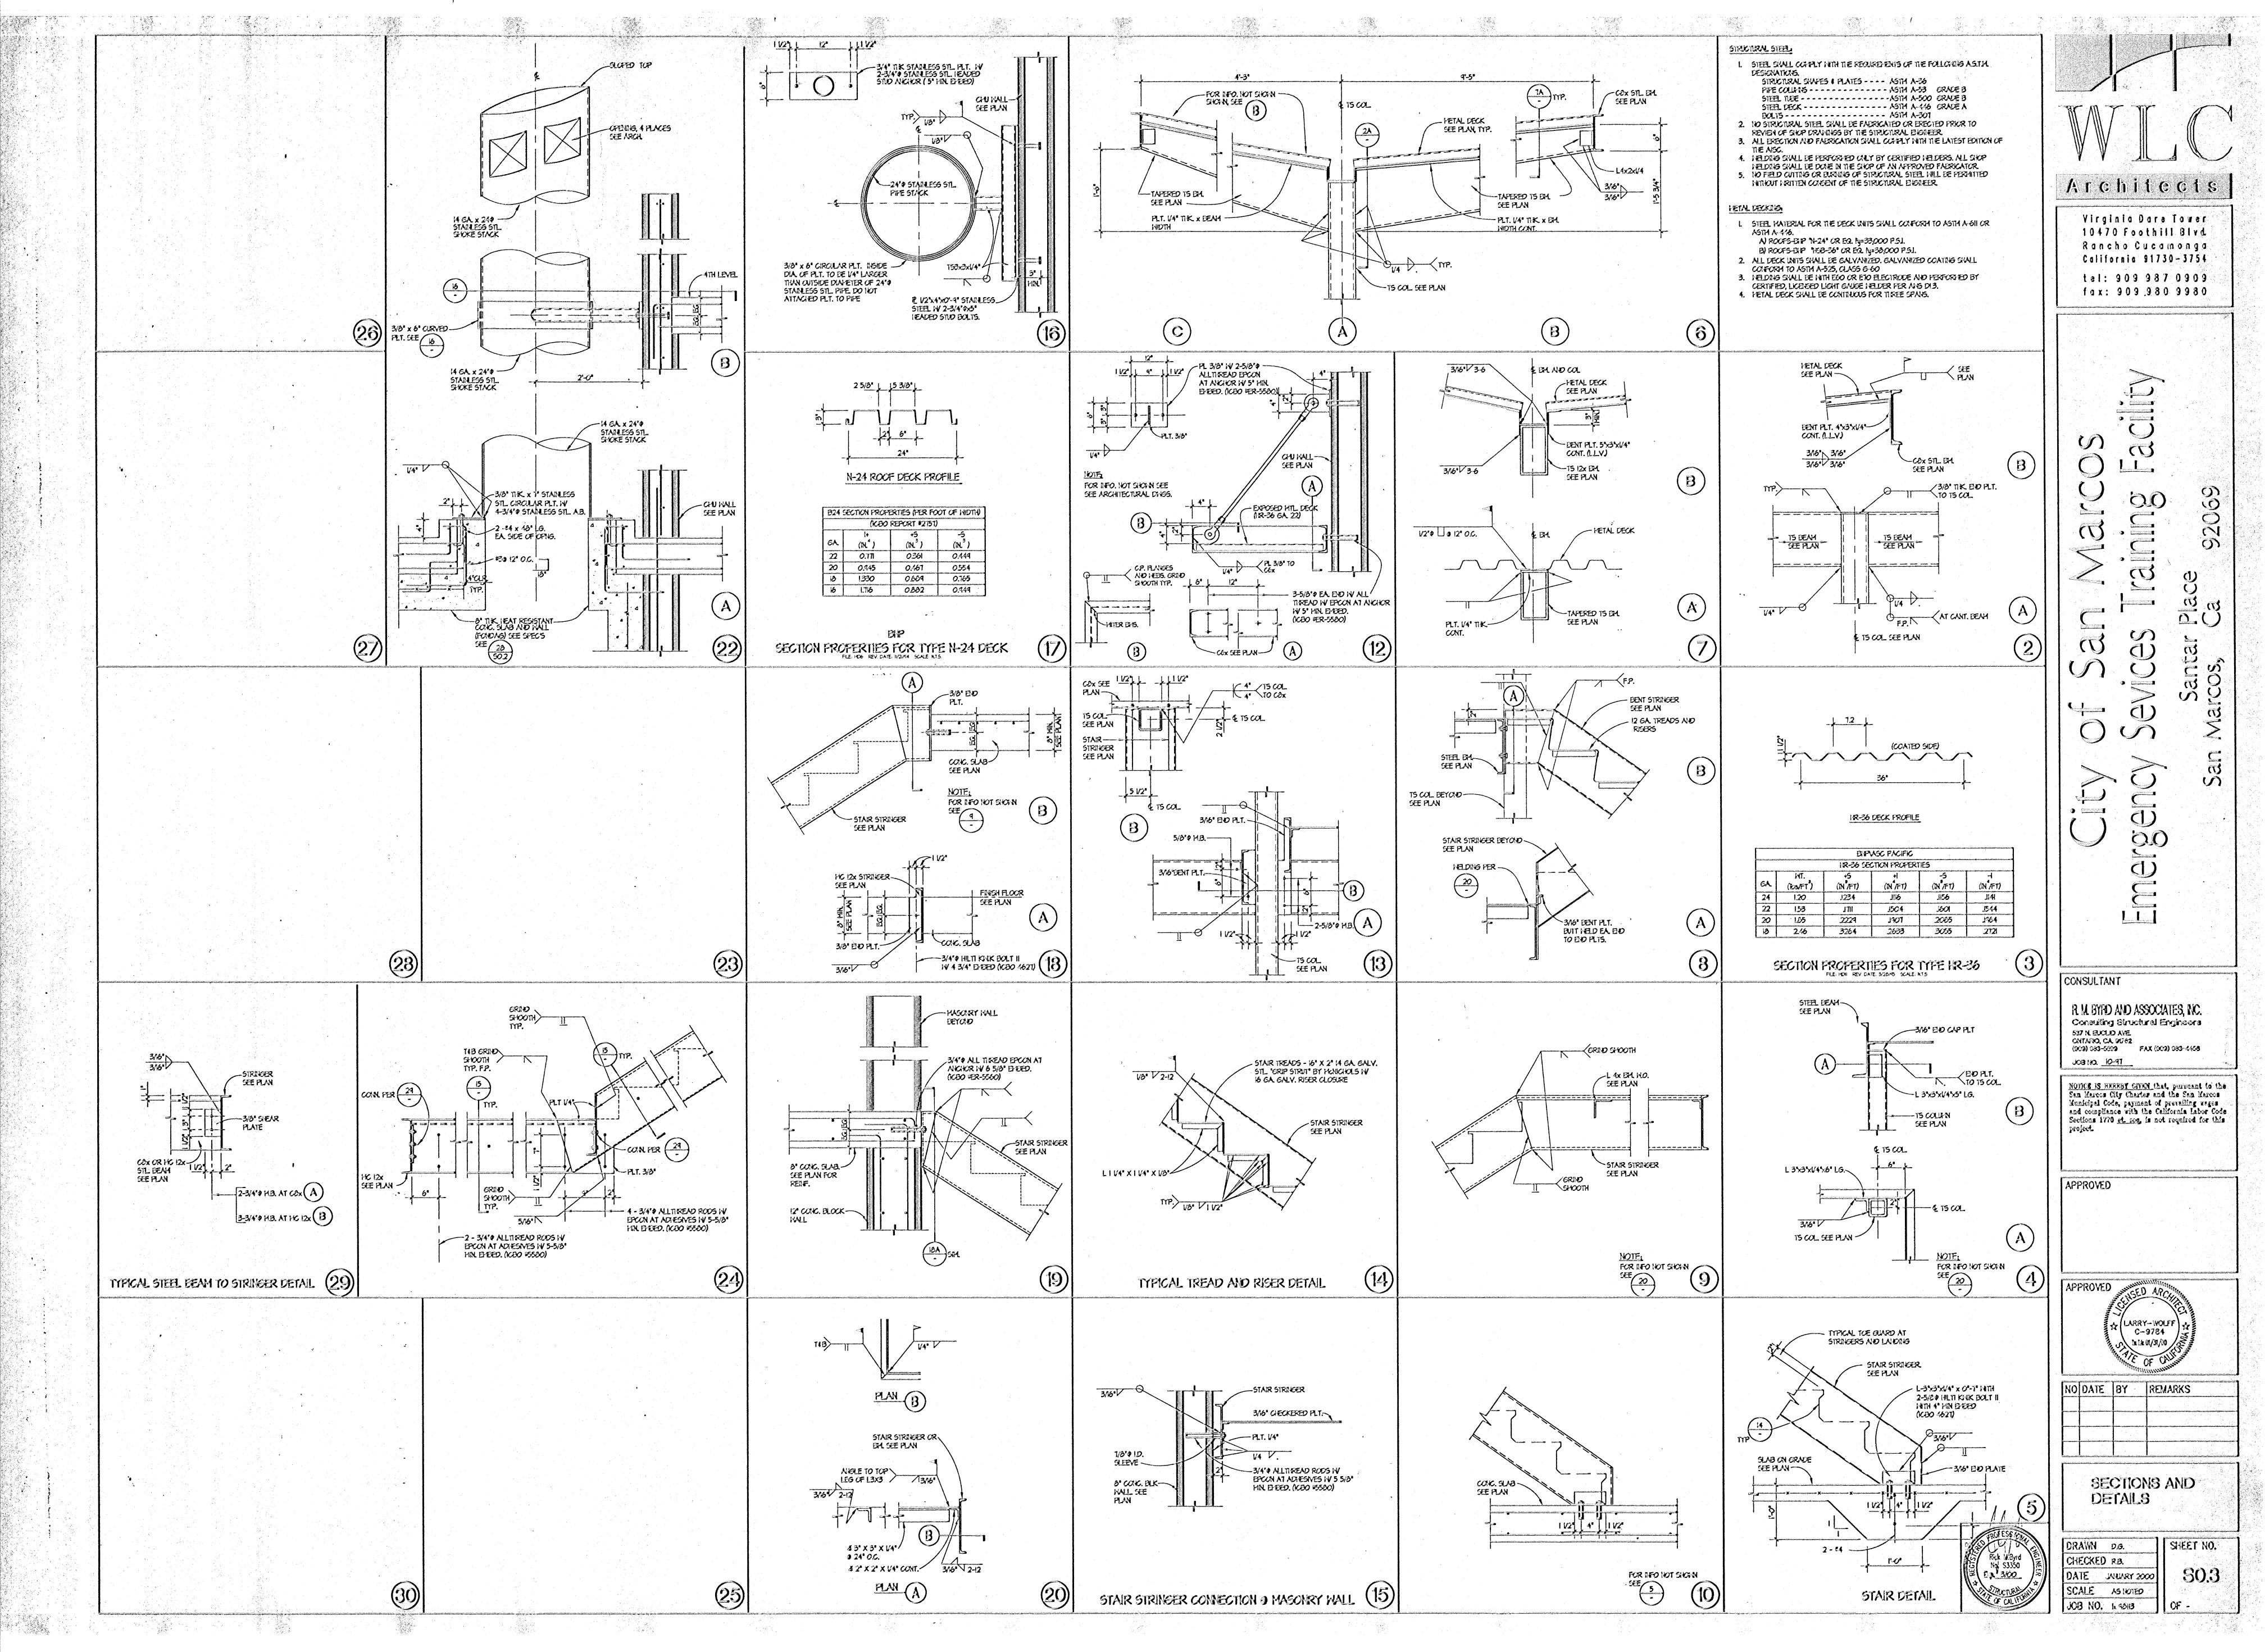

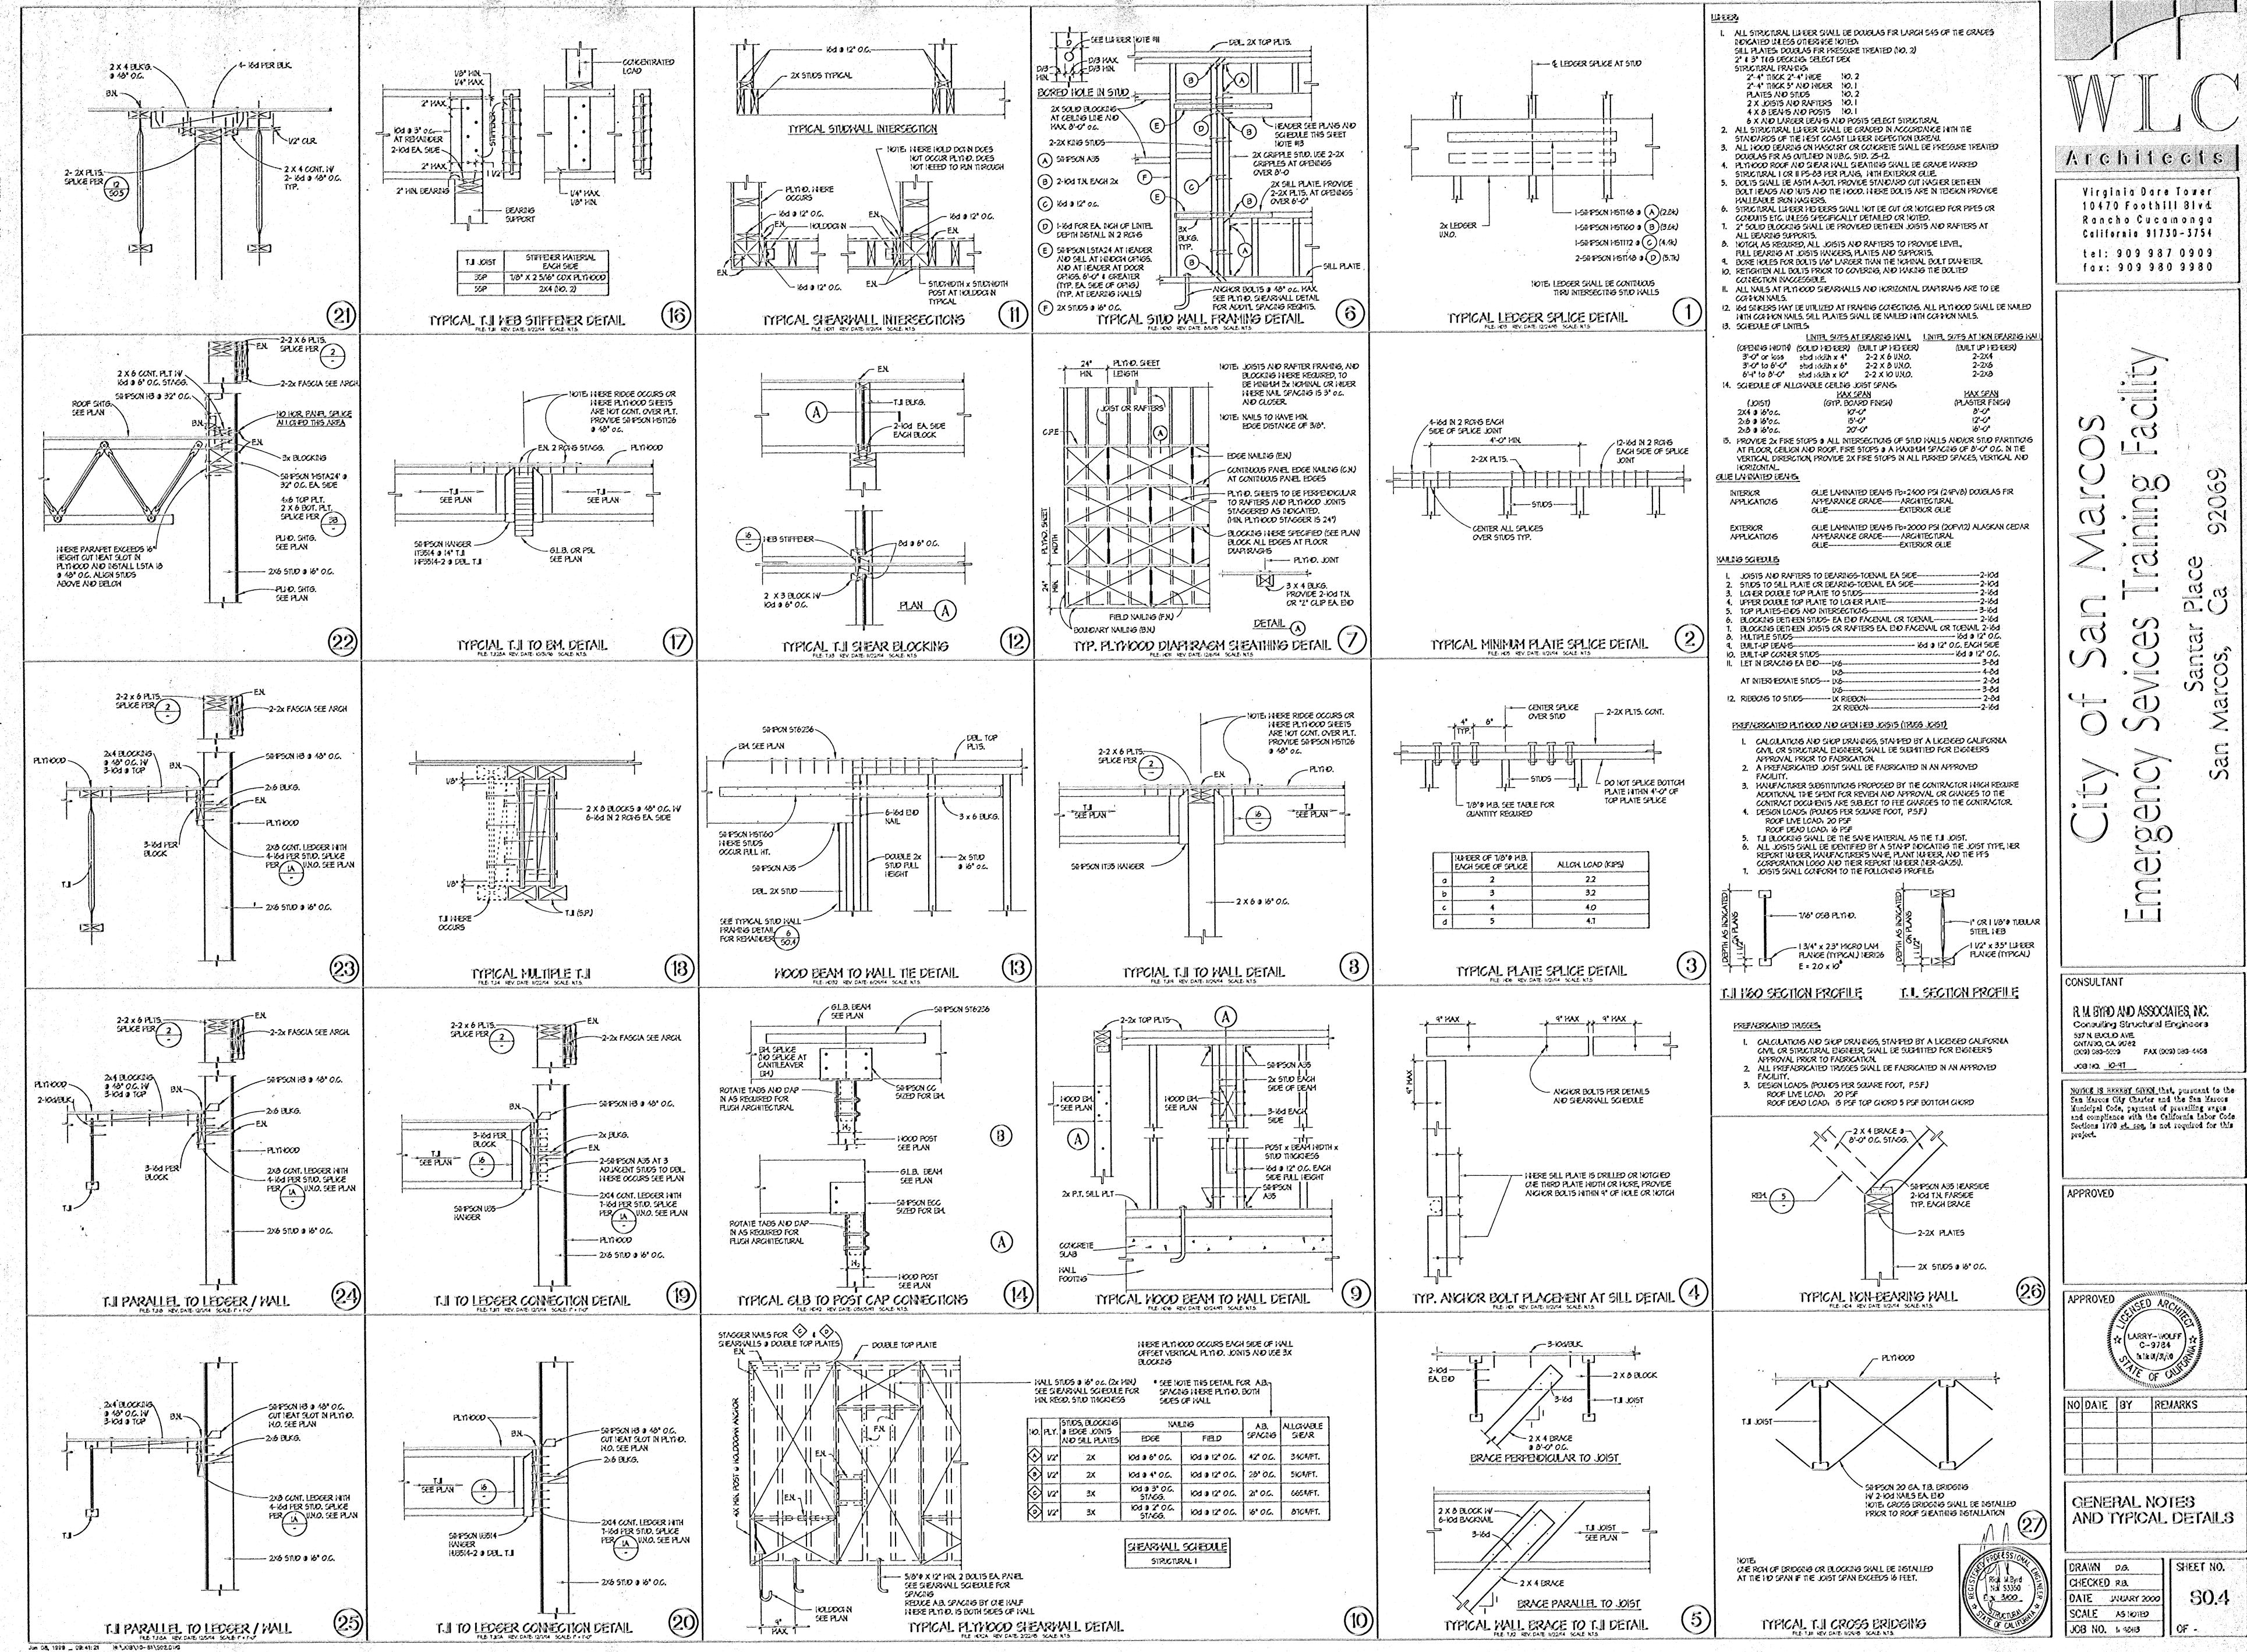

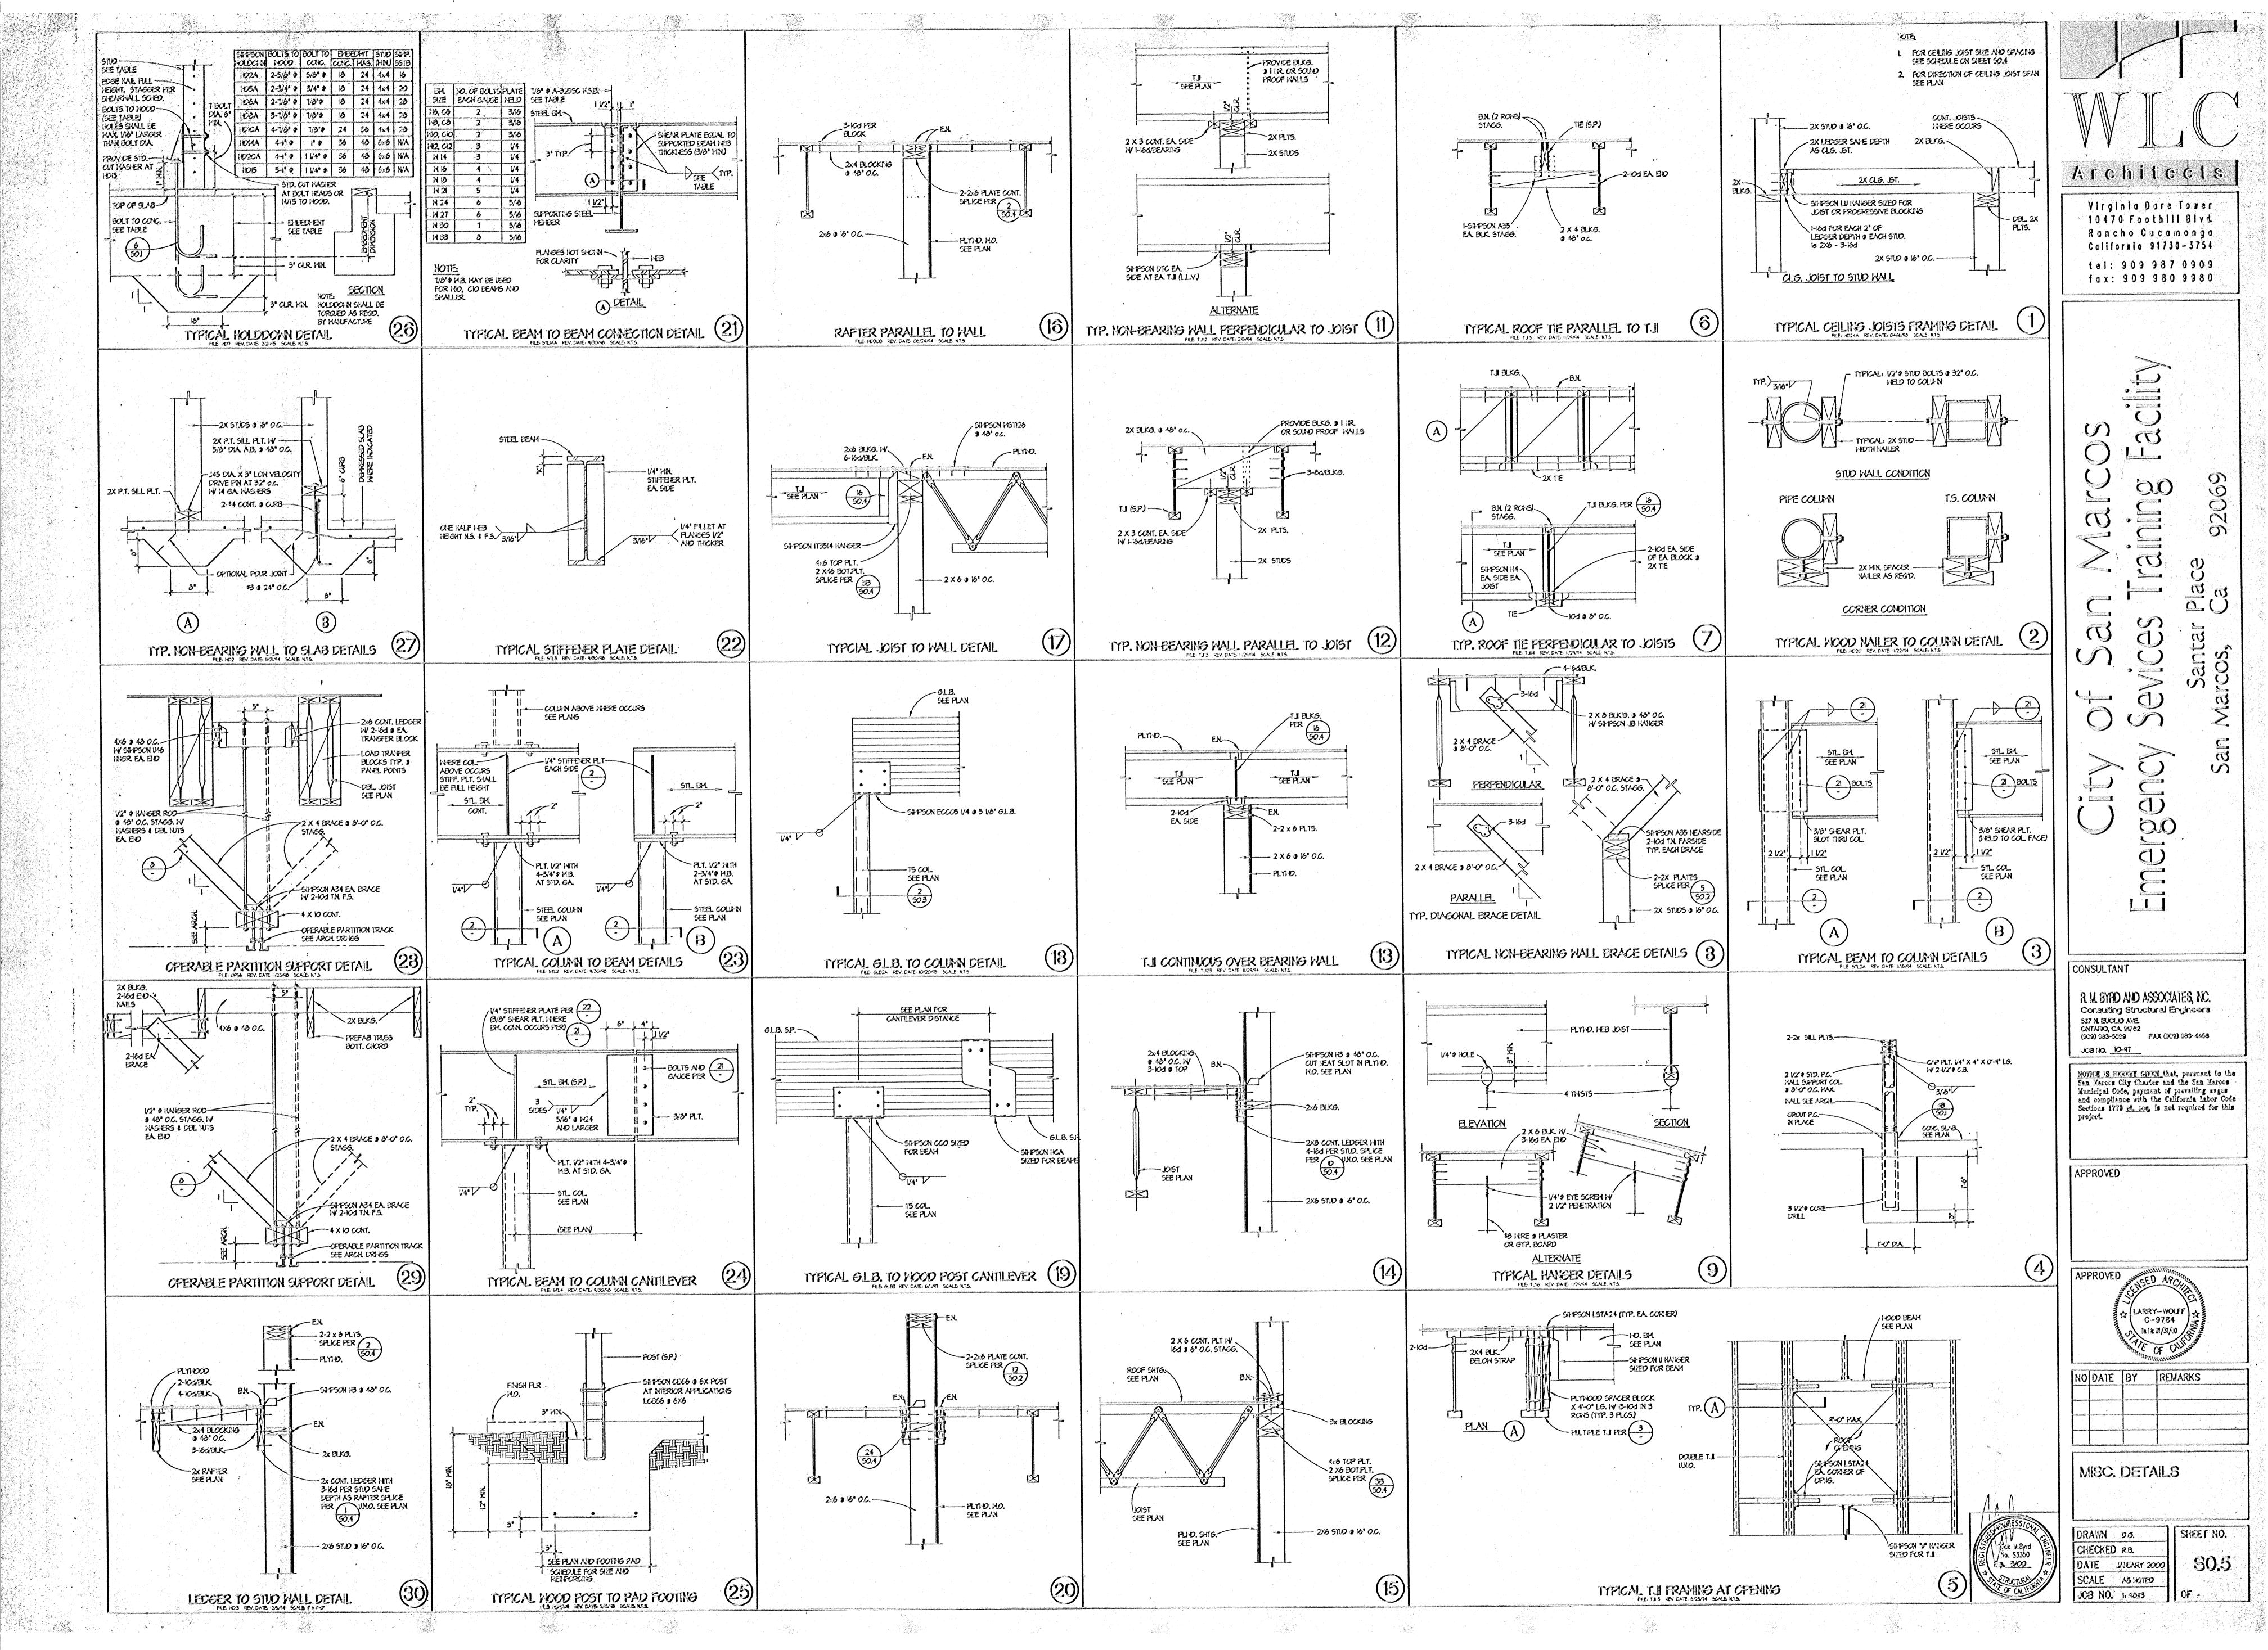

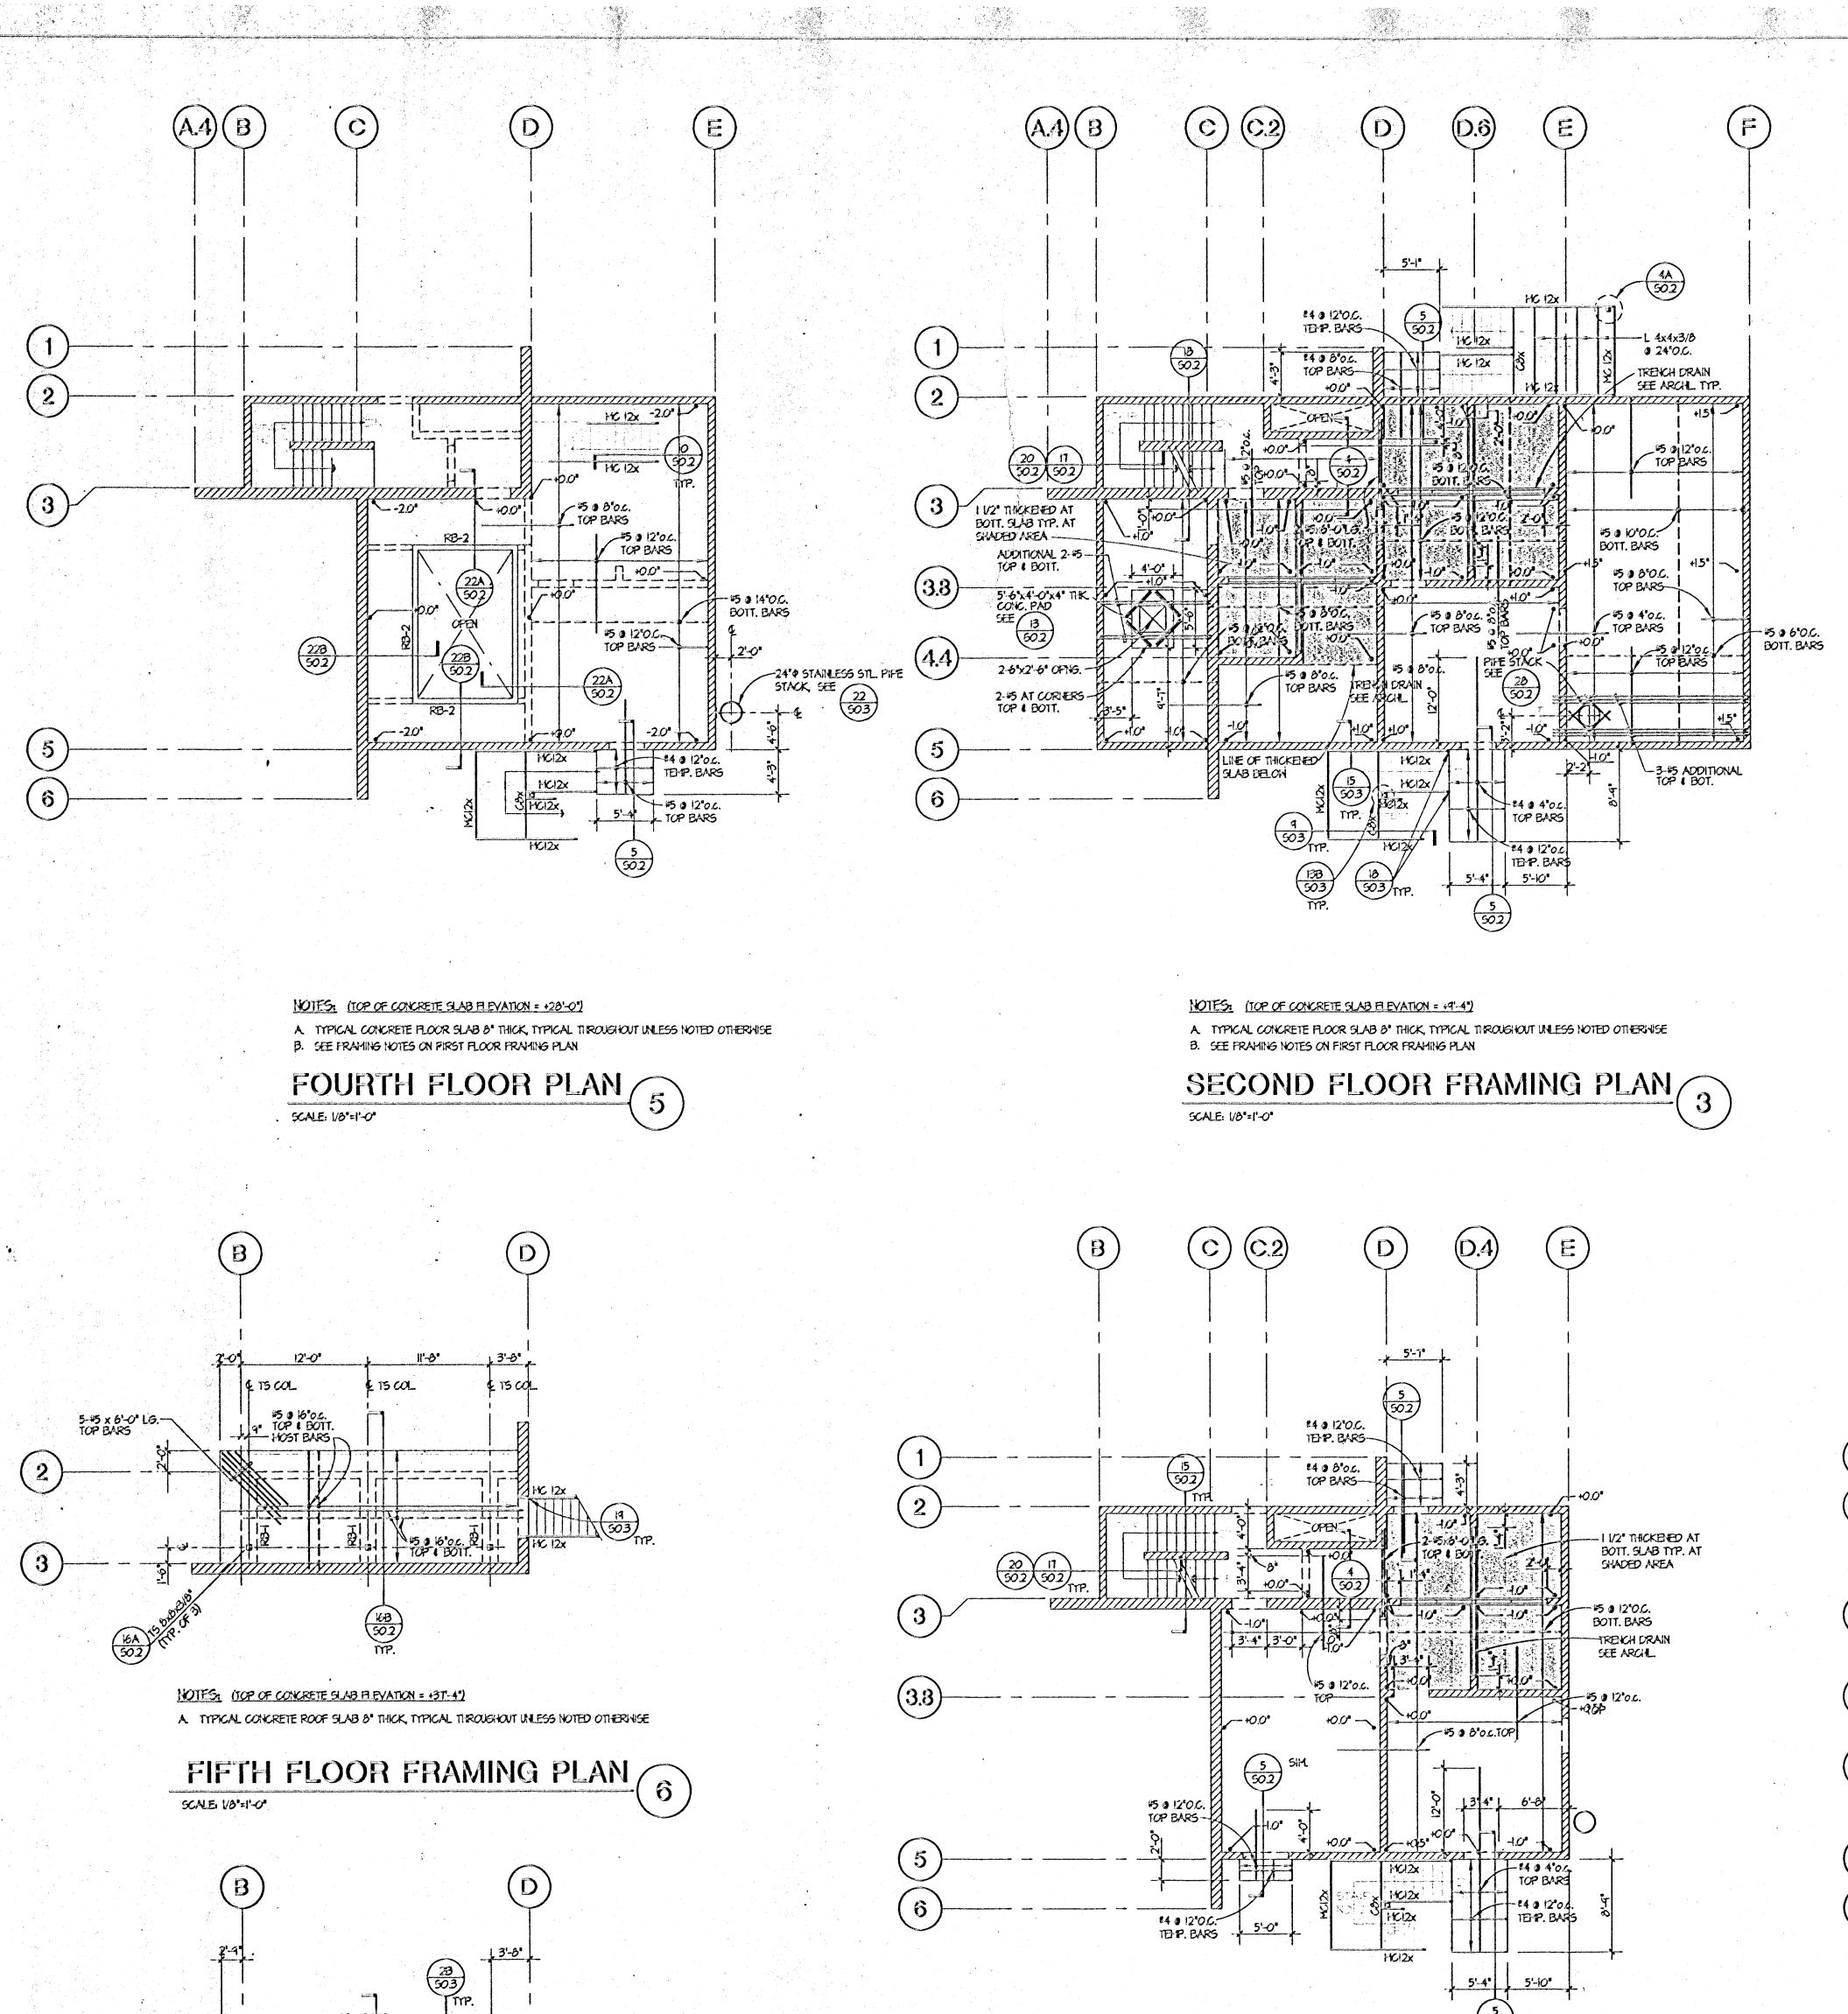

DENTAL SALLY BENTAL BALLY E

3. DECK SHALL BE 3" x 20 GA. "N-24" DECK IN 5/6" O PUDDLE WILD O 12" O.C. AT SUPPORTS PARALLEL TO CORRUGATION AND AT EACH LON PLUTE PERPINDICULAR TO CORRUGATIONS.

CANOPY ROOF FRAMING PLAN

-- 15 12x----

HOTES (TOS, YARIES)

SCALE VB'=1-0"

I. ALL COX ARE COXIS. UNESS NOTED OTHERWISE


BUTTON PUCH 1 24' O.C. SEE (3)

4. PRIVE ALL DECK VELDS AT ROOF LEVELS.

2 ALL TS 12x ARE TS 12x6x14. WLESS NOTED OTTERWISE


NOTES: (TOP OF CONCRETE SLAB FLEVATION = +18'-8") A. TYPICAL CONCRETE FLOOR SLAB 8" THICK, TYPICAL TIROUGHOUT UNLESS NOTED OTHERWISE B. SEE FRAMING NOTES ON FIRST FLOOR FRAMING PLAN

THIRD FLOOR FRAMING PLAN 4 SCALE: 1/8"=1'-0"

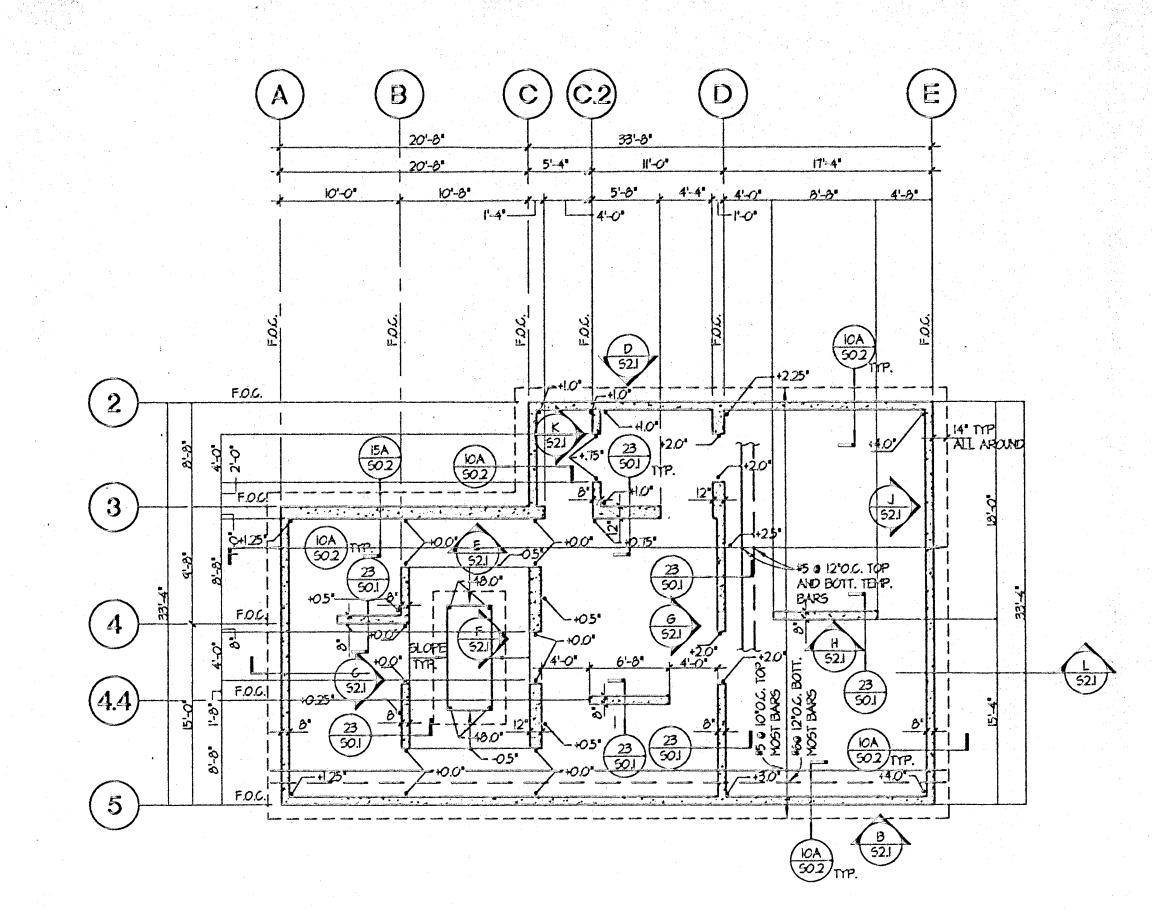

NOTES: (TOP OF CONCRETE SLAB FLEVATION = -10'-4") A. TYPICAL MAT SLAB ON GRADE THROUGHOUT INTERIOR BUILDING 14" THK ON 2" CLEAN SAND ON 2" SAND COMPACTED FILL (SEE SPECS.) B. FOR ALL DIMENSIONS NOT SHOWN, SEE ARCHITECTURAL DRAWINGS.

## CISTERN LEVEL FOUNDATION PLAN

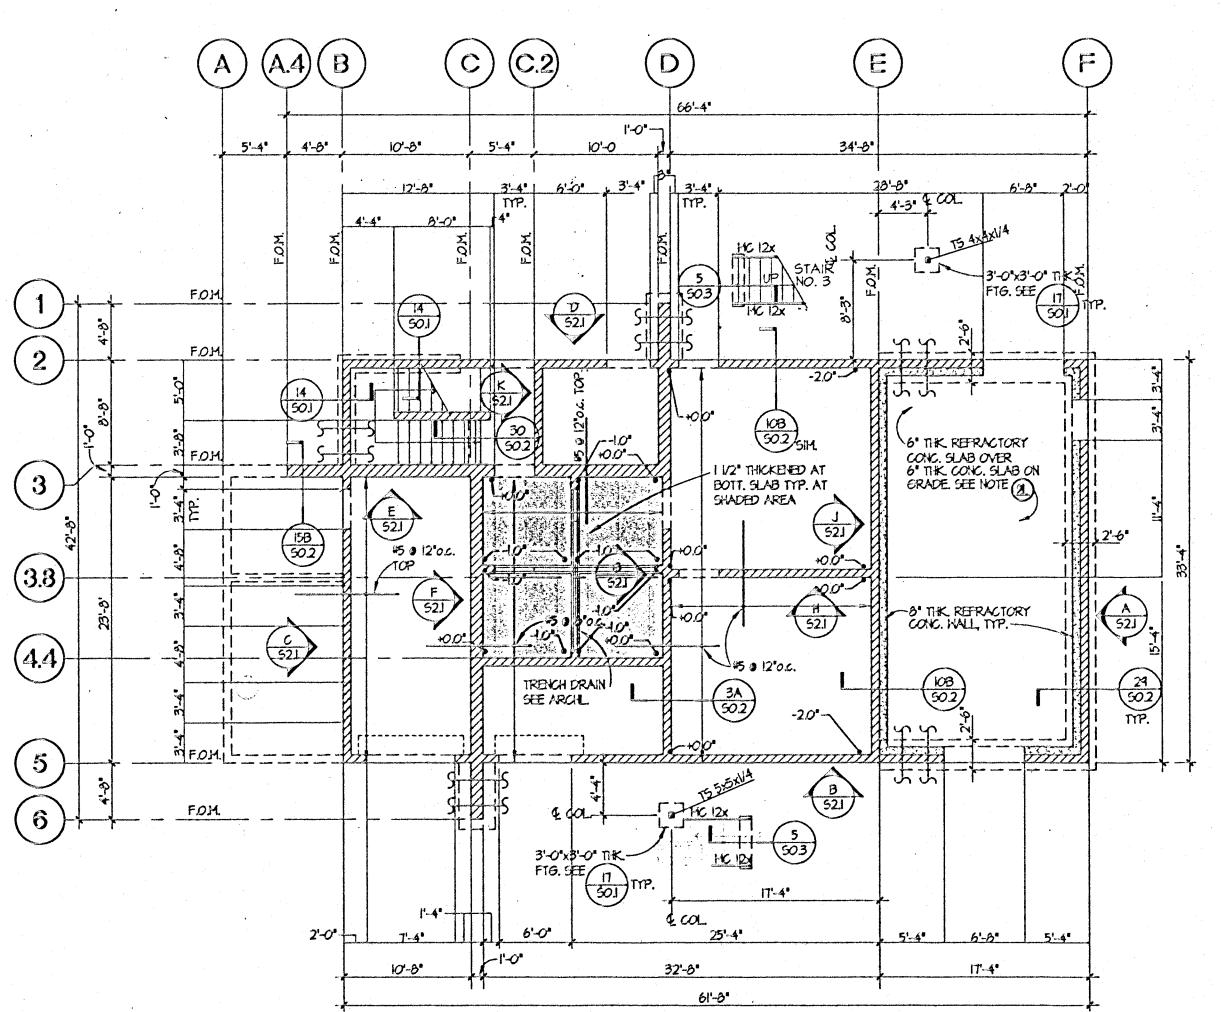

FLOOR FRAMING AND FOUNDATION NOTES: (TOP OF CONCRETE SLAB FLEVATION = +0'-0')

- A TYPICAL CONCRETE FLOOR SLAB & THICK, TYPICAL THROUGHOUT UNLESS NOTED OTHERWISE
- B. PROVIDE "5 & 16" O.C. TOP & BOTTOM EACH DIRECTION FOR 6" THK. FLR. SLAB, WLESS NOTED OTHERWISE ON PLANS
- C. BOTT. BARS AT NORTH SOUTH DIRECTION BELOW UND. D. BOTT. BARS AT EAST - VEST DIRECTION ABOVE UNO.
- E TOP BARS AT NORTH SOUTH DIRECTION ABOVE UND.
- F. TOP BARS AT EAST LEST DIRECTION BELOW UND.
- 6. SEE DETAIL 1/503 FOR TYPICAL FLOOR SLAB REINFORCING DIAGRAM
- H. ALL HC12x ARE HC12x10.6 UNLESS NOTED OTHERWISE
- I. ALL COX ARE COXIIS WLESS NOTED OTHERWISE
- 1 S-S NOICATES STEPPED FOOTING, SEE DETAIL 2/501. K. FOR ALL DIMENSIONS NOT SHOWN, SEE ARCHITECTURAL DRAWINGS.
- L. 6" TIK REPRACTORY COIC. SLAB OVER 6" TIK, COIC. SLAB ON GRADE IN HILAXHILA WIRELESH AT HID SLAB OVER 2" CLEAN SAVO ON VAFOR BARRIER ON 2' SAND COMPACTED FILL (SEE SPECS). SEE 24
  502

FIRST FLOOR FRAMING AND FOUNDATION PLAN SCALE: 1/8"=1"-0"



FOUNDATION AND FRAMING PLANS BUILDING 'B'

DRAWN DS. Rick M.Byrd No. \$3350 CHECKED RB. En 3/00 DATE WURRY 2000 SCALE AS NOTED

CONSULTANT

537 N EUCLD AVE

JC3 NO. 10-97

R M BYRD AND ASSOCIATES, NC.

Consulting Structural Engineers

CNTA/90, CA 9/7/62 (903) 083-5993 FAX (903) 083-4458

NOTICE IS HERRBY GIVEN that, pursuant to the San Marcos City Charter and the San Marcos Municipal Code, payment of preveiling wages and compliance with the California Labor Code Sections 1770 et. seg, is not required for this

LARRY-WOLFF C-9784

NO DATE BY REMARKS

SHEET NO.

Architects

Virginia Dare Tower

10470 Foothill Blvd. Rancho Cucamonga California 91730-3754

tal: 909 987 0909 fax: 909 980 9980

