

Citywide **COMPUTER AIDED DESIGN and DRAFTING (CADD) Standards** 2018 Edition



TABLE OF CONTENTS

TABLE OF CONTENTS.....	i
INTRODUCTION.....	vii
PREFACE	viii
ACKNOWLEDGEMENT	ix
CITYWIDE DRAFTING.....	1
PART 1 CADD STANDARDS.....	1
1.1 General	1
1.2 Development Criteria.....	1
1.3 Citywide CADD Program.....	2
1.3.1 City Engineer	2
1.3.2 Citywide CADD Standards.....	2
1.3.3 Engineering Application Support	2
1.3.4 CADD Users.....	2
1.4 Department of Information Technology	2
1.5 Information Control Procedures	2
1.5.1 Requesting Electronic Data.....	2
1.5.2 Exchange of Electronic Data/Interim Submittals	3
1.5.3 Transmitting Electronic Data to the City	3
1.6 CADD Final Deliverables	3
1.6.1 CADD File Specifications.....	3
1.6.2 City Standard Seed Files and Resource Files	3
1.6.3 City Dimension Styles	11
1.6.4 File Naming Convention	11
1.7 Geographic Information System	11
1.8 CADD Transmittal	11
1.9 Survey Files.....	11
1.9.1 Survey Files Deliverables.....	11
1.9.2 Survey Files Submittal	13
PART 2 GENERAL DRAFTING STANDARDS	14
2.1 Symbols	14
2.2 Abbreviations.....	14

2.3	Classification of Drawings	14
2.3.1	Final Drawings	14
2.3.2	Addendum Drawings.....	14
2.3.3	Construction Drawings.....	14
2.3.4	Construction Change Drawings.....	15
2.3.5	Red-lines.....	15
2.3.6	As-Built Drawings	15
2.4	Mylar Plotting Materials.....	15
2.5	Size	15
	Table 2-1 ANSI Standard Drawing Sheet Sizes	16
2.6	Drawing Sheets.....	16
2.7	Drafting Practices	16
2.8	Scale	17
	Table 2-2 Typical Drawing Scales, All Disciplines.....	18
2.9	Lettering	19
2.9.1	Size	19
2.9.2	Freehand Lettering	19
2.9.3	Transparent Transfer Tape Lettering	19
2.9.4	Reading Direction.....	19
2.9.5	Other Guidelines	19
2.10	Line Work.....	19
2.10.1	Line Widths	20
2.10.2	Line Styles	20
2.10.3	Line Usage.....	20
2.10.4	Line Terminations	21
2.11	Views	21
2.12	Callouts	22
2.12.1	Sections and Details.....	22
2.12.2	Equipment and Piping	22
	Table 2-3 Criteria for Showing Pipe as Single or Double Line	23
2.13	Notes.....	23
2.13.1	General Notes.....	23
2.13.2	Construction Notes.....	24

2.14	Signing and Sealing:	24
2.15	Other Conventions	24
	2.15.1 North Orientation	24
	2.15.2 Key Plan	24
	2.15.3 Cover Sheet Warning Scale	24
	2.15.4 Unnecessary Information	25
	2.15.5 General Drawing Information	25
	2.15.6 Drawing Changes	25
	2.15.7 Centerline Coordinates - Station and Elevation	26
2.16	Sequence of Drawings	26
2.17	Discipline Specifics	28
	2.17.1 Cover Sheet.....	28
	2.17.2 General Drawings.....	28
2.18	Microfilm Reproduction.....	29
2.19	Standard Details	29
2.20	Special Facilities Plan Check.....	29
PART 2 FIGURES.....		30
FIGURE 2-1 STANDARD ABBREVIATIONS 1		31
FIGURE 2-1 STANDARD ABBREVIATIONS 2		32
FIGURE 2-1 STANDARD ABBREVIATIONS 3		33
FIGURE 2-1 STANDARD ABBREVIATIONS 4		34
FIGURE 2-2 CIP SAMPLE BORDER.....		35
FIGURE 2-2 CIP SAMPLE PROJECT TITLE BLOCK BREAKDOWN.....		36
FIGURE 2-3 READING DIRECTION.....		37
FIGURE 2-4 LINE PATTERNS AND WIDTHS		38
FIGURE 2-5 COLUMN LINES AND BALLOONS.....		39
FIGURE 2-6 DIMENSIONING.....		40
FIGURE 2-7 SECTION CALLOUT.....		41
FIGURE 2-8 DETAIL CALLOUT.....		42
FIGURE 2-9 STANDARD DETAIL CALLOUT		43
FIGURE 2-10 EQUIPMENT AND PIPING CALLOUTS		44

FIGURE 2-11 VIEW NOTES AND LEADERS	45
FIGURE 2-12 NORTH ARROW DIRECTION	46
FIGURE 2-13 PLAN AND PROFILE SHEET SAMPLE	47
FIGURE 2-13A.1 SEWER / WATER / STORM DRAIN SMALL PROJECT COVER SHEET ...	48
FIGURE 2-13A.2 SEWER / WATER / STORM DRAIN LARGE COVER SHEET 1 OF 2.....	49
FIGURE 2-13A.3 SEWER / WATER / STORM DRAIN LARGE COVER SHEET 2 OF 2.....	50
FIGURE 2-13B.1 ROADWAY COVER SHEET	51
FIGURE 2-13C.1 AEP PROJECT COVER SHEET 1 OF 2.....	52
FIGURE 2-13C.2 AEP PROJECT COVER SHEET 2 OF 2.....	53
FIGURE 2-13D.1 PUD BUILDING PROJECT SHEET 1 OF 2.....	54
FIGURE 2-13D.2 PUD BUILDING PROJECT SHEET 2 OF 2.....	55
FIGURE 2-13E.1 PUD PIPELINE PROJECT SHEET 1 OF 2	56
FIGURE 2-13E.2 PUD PIPELINE PROJECT SHEET 2 OF 2	57
FIGURE 2-13F PUD BUILDINGS / PIPELINE PROJECTS.....	58
FIGURE 2-13F.1 STORM DRAIN	59
FIGURE 2-13G TRAFFIC SIGNAL INSTALLATION COVER SHEET.....	60
FIGURE 2-13H TRAFFIC CONTROL PLANS COVER SHEET	61
FIGURE 2-14 ADDENDUM FORMAT SHEET 1	62
FIGURE 2-14A ADDENDUM FORMAT 2.....	63
FIGURE 2.14B ADDENDUM FORMAT SHEET 3.....	64
FIGURE 2-14C ADDENDUM FORMAT SHEET 4.....	65
PART 3 PUBLIC & PRIVATE DEVELOPMENT	66
3.1 Private Development & Public Improvement (Private Contract).....	66
3.1.1 General Standards and Procedures	66
3.1.2 Grading and Public Improvement Plan Templates for Private Contracts	66
3.1.3 Typical Sheets for Grading and Public Improvement Plans	66
3.1.4 Drawing Numbering	67
3.2 Public Improvement & Facilities	67
3.2.1 Improvement Plans.....	67
3.2.2 Discipline Specifics.....	67

3.2.2.1	Cover Sheet.....	67
3.2.2.2	General Drawings.....	67
	Table 3-1 AREA NUMBERING SYSTEM	68
3.2.3	Civil Drawings	73
3.2.4	Landscaping/Irrigation	78
3.2.5	Architectural Drawings	78
3.2.6	Structural Drawings	81
3.2.7	Mechanical Drawings.....	84
3.2.8	Electrical Drawings.....	87
3.2.9	Instrumentation Drawings.....	91
3.3	Numbering Systems.....	94
3.3.1	Equipment Numbering.....	94
	Table 3-2 Mechanical and Electrical Equipment Identifiers	94
3.3.2	Equipment Schedules.....	96
3.3.3	Pipe Line Numbering.....	96
3.3.4	Valve Numbering.....	97
3.3.5	Cable Numbering.....	97
3.3.6	Instrument and Loop Numbering.....	97
3.3.7	Drawing Numbering	99
	Table 3-3 Discipline Designators	101
	PART 3 FIGURES.....	102
	FIGURE 3-1 DSD COVER SHEET SAMPLE	103
	FIGURE 3-2 PIPING & INSTRUMENTATION DIAGRAM SYMBOLS AND LEGEND SHEET 1 SAMPLE.....	104
	FIGURE 3-2 PIPING & INSTRUMENTATION DIAGRAM SYMBOLS AND LEGEND SHEET 2 SAMPLE.....	105
	FIGURE 3-3 PIPING & INSTRUMENTATION DIAGRAM SHEET SAMPLE	106
	PART 4 STANDARD AND PROCEDURES FOR IMPROVEMENT PLANS (CITY PROJECTS)	107
	SECTION 4.1 COVER SHEET & TITLE BLOCK.....	108
	SECTION 4.1.1 COVER SHEET DESCRIPTION	109
	SECTION 4.1.1 COVER SHEET	111
	SECTION 4.1.2 COVER SHEET TITLE BLOCK DESCRIPTION.....	112
	SECTION 4.1.2 COVER SHEET TITLE BLOCK.....	114
	SECTION 4.1.3 PLAN SHEET TITLE BLOCK DESCRIPTION	115

SECTION 4.1.3 PLAN SHEET TITLE BLOCK	117
SECTION 4.2 COMMON SEWER & WATER DESCRIPTION	118
SECTION 4.2.1 COMMON SEWER AND WATER PLAN AND PROFILE SHEET.....	119
SECTION 4.2.1 COMMON SEWER AND WATER PLAN AND PROFILE SHEET.....	122
SECTION 4.2.1 COMMON SEWER AND WATER PLAN AND PROFILE SHEET.....	125
SECTION 4.2.1 COMMON SEWER AND WATER PLAN AND PROFILE SHEET.....	126
SECTION 4.2.1 COMMON SEWER AND WATER PLAN AND PROFILE SHEET.....	128
SECTION 4.3 SEWER DESCRIPTION	129
SECTION 4.3 SEWER DESCRIPTION	130
SECTION 4.3 SEWER DESCRIPTION	131
SECTION 4.3 SEWER DESCRIPTION	134
SECTION 4.3 SEWER DESCRIPTION	136
SECTION 4.4 WATER DESCRIPTION	137
SECTION 4.4 WATER DESCRIPTION.....	138
SECTION 4.4 WATER DESCRIPTION.....	139
SECTION 4.4 WATER DESCRIPTION.....	142
SECTION 4.5 STORM DRAIN	143
SECTION 4.5 STORM DRAIN DESCRIPTION	144
SECTION 4.5 STORM DRAIN PLAN AND PROFILE SHEET	146
SECTION 4.6 MISCELLANEOUS PLAN SHEETS	147
MISCELLANEOUS PLAN SHEETS	148
SECTION 4.6 MISCELLANEOUS SHEETS.....	152
PART 5 LEVELS	177
PART 6 CADD TEXT AND STANDARD SYMBOLS	193
INDEX.....	224

INTRODUCTION

These Citywide Computer Aided Design and Drafting (CADD) Standards have been developed with the following objectives:

1. Enhance the level of graphic consistency. Provide consistent and uniform symbols and abbreviations in the Contract Documents to minimize confusion in the interpretation of the Contract Documents.
2. Maintain an acceptable level of quality and clarity in the contract drawings.
3. Supply information to the Design Consultants, Design-Builders and all Contractors relating to the design and drafting methods.

For updates and changes to these standards refer to the Citywide CADD Standards Committee's operating procedure. Approved updates and changes will be promptly integrated and published onto the City's Official Website for public accessibility as "Updates to 2018 CADD Standards – Approved for Use":

<https://www.sandiego.gov/publicworks/edocref/drawings>.

These standards are not intended to serve as a design textbook, nor as a substitute for professional design experience. Furthermore, these do not address procedural issues or organizational responsibilities. The primary intent is to address graphic issues and establish drafting standards for design drawings and plans.

The City of San Diego is committed to the quality of this publication and desires to correct any errors, omissions, or ambiguities. If you have any suggestions, comments, corrections, or additions you may submit them to: engineering@sandiego.gov.

PREFACE

The purpose and intent of this document is to provide the necessary information for the design team to prepare a complete set of improvement plans in accordance with these standards and procedures.

While it is intended that these standards and procedures cover most project types with regards to preparing plans for a project, there may be unique situations or circumstances not covered in these standards. The Project Manager shall obtain approval from the Senior Civil Engineer approving the plans for any deviations from these standards.

Additional information not specifically covered in these standards may be required on the plans when such information is necessary for a clear and concise set of plans.

The plans shall be prepared under the direction of the Senior Civil Engineer and shall be based upon an aerial survey or physical survey in accordance with the Department's standard operating procedures, Text and Symbol Standards and County of San Diego Aerial Conditions and Specifications.

NOTE: For the procedures and examples described on the following pages, the Department's "Text and Symbol Standards" should be referred to for text size, weight or symbol to be used.

For those procedures that do not include an example, their written description is self-explanatory.

ACKNOWLEDGEMENT

This edition is the product of an extensive team effort by the Citywide CADD Standards Committee including City Engineers and Surveyors, CADD Users, Engineering Applications Support, and Department of Information Technology (IT).

Following is a list of staff members who contributed to the completion of this edition:

DEVELOPMENT SERVICES

Chester Dowling, Efren Landeros, Thien-Long Tran and Suzzette Vidaury

PUBLIC UTILITIES

Florentino Blanco, Carlos Bravo, Huy Nguyen, Jerome Potenciano, Julio Prado, and Richard Stevens

PUBLIC WORKS

Mazen Abugharbieh, Hoda Afshari, Juan Alvarez, Diana Bergen, Ramesis Bustamante, John Butcher, Cindyrose Catapia, Luis Chavez, Crystal Cliame, Monica Cordero, Maria Cunningham, Catherine Dungca, Edgar Edusada, Ronald Elrod, Mitzi Gamboa, Christopher Hackney, Rob Hagan, Jay Hermosura (Co-Chair), Angelita Jaro, Stewart Kerr, Mahmoud Khalili, Rick McCormick, Vladimir Moresca, Maryam Jirjis-Nakasha, Torrey Pilgrim, Donald Pornan, Aras Rekani, Ramin Safavi, Bryan Salguero, Nathaniel Scott (Chairperson), David Sillas, Corson Smith, Gjaidan Stewart, and Rawan Tobchi

TRANSPORTATION & STORM WATER

Joshua Lahmann, Dana Long, James Nabong and MD Rahman

SAN DIEGO FIRE DEPARTMENT

Donald Larson Jr. and Matthew McCreary

CITYWIDE DRAFTING

PART 1 CADD STANDARDS

1.1 General

The City of San Diego uses the Bentley MicroStation as its basic CADD graphics engine, for engineering design and drawing production, if approved by the City, Design Consultants may use other industry standard CADD systems, such as AutoCAD, to produce hard copy or PDF files which can be transmitted appropriately to the Project Managers as submittals. However, for compatibility reasons, all electronic CADD file submittals must be created in MicroStation or approved CADD system using City specified seed files (see section 1.6.2) that will be uploaded into the City's CADD file management system and shall conform to the requirements set forth in these standards.

The terminology used in these standards follows the customary usage for MicroStation systems, recognizing that other CADD systems use different terms for similar concepts.

The City intends to use the current MicroStation tag data function to collect data electronically for use with the Drawing Management System. The MicroStation drawing file will also be used to collect data for the City's Geographic Information System.

If approved by the City, AutoCAD drawing files can be accepted and uploaded into the City's CADD systems provided that it complies with the following criteria:

1. Can convert from DGNdgn files without any loss of data.
2. Element attributes should be recognized by both the Systems.
3. Comply with the City's CADD Standards.
4. Free of any problems translating from Autocad to Microstation.
5. Free of any possible file corruption.

1.2 Development Criteria

These standards have been developed based on the following criteria:

1. Hierarchical computer directory structure that allows groups of files from various sources to be easily incorporated into the overall directory structure.
2. Data separation using level, color, line weight, and line style within each design file to organize different types of information.
3. Engineering discipline separation using reference files to overlay information for interdisciplinary coordination.
4. Logical names for device/directory in attaching reference files, cell libraries, and font libraries to design files so that they can be transported among systems without modification.

5. Well organized transmittal and acceptance procedures.
6. Uniformity in major aspects of CADD design such as units of measurement, text size and font, border, and title block data.

1.3 Citywide CADD Program

The Citywide CADD Program, led by the City Engineer or designee, involves the Citywide CADD Standards Committee, all CADD Users, and Department of Information Technology (IT).

1.3.1 City Engineer

The City Engineer or designee approves policies and standards to be used on engineering plans, forms the Citywide CADD Standards Committee, and sets the duration and appointment of Committee Chairperson and Members.

1.3.2 Citywide CADD Standards

Under the direction of the City Engineer, the Citywide CADD Standards Committee coordinates and resolves CADD related topics and issues.

1.3.3 Engineering Application Support

The Engineering Application Support team's responsibility is to advise the committee on technical items such as software/hardware upgrades and, if needed, prepare technical reports or white papers on existing or upcoming technology that may benefit the CADD Program.

1.3.4 CADD Users

Each CADD User for the City of San Diego is responsible for compliance with the CADD Standards whether they are creating drawings or reviewing plans prepared by the Design Consultants.

1.4 Department of Information Technology

The role of the Department of Information Technology is to manage and leverage license cost and maintenance for Citywide CADD Program. The IT Section will prepare and present the annual budget allocation for each participating department which will be included in the department's IT Budget.

1.5 Information Control Procedures

The following procedures apply to the acquisition, exchange, and submittal of CADD-related files.

1.5.1 Requesting Electronic Data

Requests for updated information must be directed to the City CIP Project Manager or designee administering the Design Consultant's contract.

1.5.2 Exchange of Electronic Data/Interim Submittals

The exchange or transmittal of electronic data must be managed by the Project Manager working directly with the Primary Design Consultant only.

When required, the Project Manager contacts the Design Consultant to request interim submittals of the latest design data for transmittal to other affected projects. Prior to disseminating interim submittals, the Project Manager reviews the electronic data for compliance with these standards.

1.5.3 Transmitting Electronic Data to the City

Electronic submittals must be addressed to the City Project Manager administering the Design Consultant's contract. Transmittal requirements are described in detail in Section 1.8, "CADD Transmittal".

1.6 CADD Final Deliverables

Delivery of all the final corresponding electronic data files used in the creation of the design drawings is required. CADD files created during design and construction of City facilities will be used by the City over the life of those facilities. Therefore, the Design Consultant shall ensure that the design files enable the City, with reasonable effort, to retrieve, use, and modify the CADD files during operation, maintenance, and modification of the facilities.

CADD file final deliverables must be as-built to reflect actual constructed conditions. Files determined by the Project Manager to be not in compliance with the City CADD standards are to be returned to the Design Consultant for correction and re-submission at no additional cost to the City. Electronic files submitted shall be corruption-free as determined by running the file through Axiom File Fixer or other equal means. The City shall not accept corrupted files.

For legal purposes, the primary deliverable for engineering As-Built drawings is (4 mil) Mylar plots with original or electronic signatures and seals.

1.6.1 CADD File Specifications

If approved by the City, Design Consultants may generate drawings using Microstation or AutoCad CADD application. However, the files must be delivered in a format compatible with current City standards and must meet the criteria in Section 1.1, "General".

1.6.2 City Standard Seed Files and Resource Files

The CADD standard files are now accessed through ProjectWise via a managed workspace and through the City's website below:

<https://www.sandiego.gov/sites/default/files/v8.zip>

1. Seed Files

- a) SD 2d.dgn – 2D Nad 83 coordinate based file with working units in Survey Feet

- b) SD 2dm.dgn – 2D Nad 83 coordinate based file with working units in metric
- c) SD 3d.dgn – 3D Nad 83 coordinate based file with working units in Survey Feet
- d) SD 3dm.dgn - 3D Nad 83 coordinate based file with working units in metric
- e) SD Arch 2D.dgn – Architectural based file with working units in feet and inches containing separate models with Water sheet border for various scales
- f) SD Survey.dgn – Developed for and used by the Survey group. This seed files contains several different models for different needs

2. Cell Libraries

- a) PUD_P&ID.cel – Public Utilities details [I added this cell as it is contained within our ProjectWise cell library]
- b) SD Details.cel – standard City details
- c) SD Existing.cel – Existing public structures
- d) SD Notes.cel – Most used notes
- e) SD Proposed.cel – Proposed public structures
- f) SD Traffic Eq.cel - Existing, salvaged, and proposed traffic equipment
- g) SD Traffic Features.cel – Existing, salvaged, and proposed traffic features
- h) SD Traffic Legend.cel - traffic legends
- i) SD Traffic Notes & Details.cel – Most used traffic notes
- j) State Sign.cel – Caltrans signs
- k) Traffic Control.cel – Traffic Control details

3. Color Tables

- a) SD BW.tbl – Gray scale color ranges uses colors 232 to 239
- b) SD Color.tbl – City defined colors range uses colors 0 to 8 and gray scale color range uses colors 232 to 239

4. Level Structure

- a) SD Level.csv – Contains all standard City named levels and can be imported into any file as needed

5. Symbols

- a) SD Font.rsc – Font Resource file containing both MicroStation and true type fonts

- b) SD Line Style.rsc – Common line styles for public structures. Use with scale factor = 40
- c) SD Traffic Line Style.rsc – Commonly used Caltrans traffic striping. Use with scale factor = 1

Seed File Configurations Working Units Survey Feet is governed by a customized units.def file.

Seed File	Coordinate System	Working Units/Accuracy	Global Origin	Models	Level Structure	City Dimension Styles	Color Table
SD 2d.dgn	NAD 83, CA State Plane, Zone 6	Survey Feet/.1234*	-1665251.6353, -1772251.6353	Default	630 named levels – SD Level.csv	Yes	SD Color.tbl
SD 3dm.dgn	NAD 83, CA State Plane, Zone 6	Meters/.1234	-1742251.6352, -337251.6352, 214748.3648	Default	630 named levels – SD Level.csv	Yes	SD Color.tbl
SD Arch 2D.dgn	None	Feet , Inches/1/8"	0:0,0:0	21 for different scales	630 named levels – SD Level.csv	City plus Arch. scales	SD Color.tbl
SD Survey.dgn	See Survey Seed File Table						

SD Survey.dgn						
Models	Coordinate System	Working Units/Accuracy	Global Origin	Level Structure	City Dimension Styles	Color
3D – SD SEED	NAD 83, CA State Plane, Zone 6	Survey Feet/.1234*	-6165251.6353, -1772251.6353, 214748.3601	630 named levels – SD Level.csv	Yes	SD Color.tbl
3D – 40 SCALE	NAD 83, CA State Plane, Zone 6	Survey Feet/.1234*	-6165251.6353, -1772251.6353, 214748.3601	630 named levels – SD Level.csv	Yes	SD Color.tbl
3D – DTM CITY	NAD 83, CA State Plane, Zone 6	Survey Feet/.1234*	-6165251.6353, -1772251.6353, 214748.3601	630 named levels – SD Level.csv	Yes	SD Color.tbl
3D – FIELD	NAD 83, CA State Plane, Zone 6	Survey Feet/.1234*	-6165251.6353, -1772251.6353, 214748.3601	630 named levels – SD Level.csv	Yes	SD Color.tbl

Models	Coordinate System	Working Units/Accuracy	Global Origin	Level Structure	City Dimension Styles	Color
2D - LAYOUT	NAD 83, CA State Plane, Zone 6	Survey Feet/.1234*	-6165251.6353, -1772251.6353	630 named levels - SD Level.csv	Yes	SD Color.tbl
3D - MAPPING	NAD 83, CA State Plane, Zone 6	Meters/.1234	-1742251.6352, -337251.6352, 214748.36483648 36483648	630 named levels - SD Level.csv	Yes	SD Color.tbl
3D - MAPPING - DTM	NAD 83, CA State Plane, Zone 6	Meters/.1234	-1742251.6352, -337251.6352, 214748.36483648 36483648	630 named levels - SD Level.csv	Yes	SD Color.tbl
3D - MAPPING - METRIC	NAD 83, CA State Plane, Zone 6	Meters/.1234	-1742251.6352, -337251.6352, 214748.3648	630 named levels - SD Level.csv	Yes	SD Color.tbl

Models	Coordinate System	Working Units/Accuracy	Global Origin	Level Structure	City Dimension Styles	Color
2D – ROW – METRIC	NAD 83, CA State Plane, Zone 6	Meters/.1234	-1742251.6352, -337251.6352	630 named levels – SD Level.csv	Yes	SD Color.tbl
2D – INDEX	NAD 83, CA State Plane, Zone 6	Meters/.1234	-6165251.6353, -1772251.6353	630 named levels – SD Level.csv	Yes	SD Color.tbl
2D – SHEET		Meters/.1234		630 named levels – SD Level.csv	Yes	SD Color.tbl
2D – ROW – METRIC	NAD 83, CA State Plane, Zone 6	Meters/.1234	-1742251.6352, -337251.6352	630 named levels – SD Level.csv	Yes	SD Color.tbl
2D – INDEX	NAD 83, CA State Plane, Zone 6	Survey Feet/.1234*	-6165251.6353, -1772251.6353	630 named levels – SD Level.csv	Yes	SD Color.tbl
2D – SHEET		Survey Feet/.1234*		630 named levels – SD Level.csv	Yes	SD Color.tbl

Models	Coordinate System	Working Units/Accuracy	Global Origin	Level Structure	City Dimension Styles	Color
2D – SHEET METRIC	NAD 83, CA State Plane, Zone 6	Meters/.1234	-1742251.6352, -337251.6352	630 named levels – SD Level.csv	Yes	SD Color.tbl
2D – LOCAL COORD - CUSTOM	NAD 83, CA State Plane, Zone 6	Survey Feet/.1234*	0.0000,0.0000	630 named levels – SD Level.csv	Yes	SD Color.tbl
3D – LOCAL COORD - CUSTOM	NAD 83, CA State Plane, Zone 6	Survey Feet/.1234*	0.0000, 0.0000, 0.0000	630 named levels – SD Level.csv	Yes	SD Color.tbl
3D – NAD27 – CUSTOM	NAD 27, CA State Plane, Zone 6	Survey Feet/.1234*	-1535251.6352, -35251.6352, 214748.3648	630 named levels – SD Level.csv	Yes	SD Color.tbl
2D – NAD27 – CUSTOM	NAD 27, CA State Plane, Zone 6	Survey Feet/.1234*	-1535251.6352, -35251.6352	630 named levels – SD Level.csv	Yes	SD Color.tbl
2D – SHEET – OCE	NAD 83, CA State Plane, Zone 6	Survey Feet/.1234*	-6165251.6353,- 1772251.6353	630 named levels – SD Level.csv	Yes	SD Color.tbl

*Working Units Survey Feet is governed by a customized **units.def** file

1.6.3 City Dimension Styles

City dimension styles are defined in each seed file to facilitate the placement of dimension element at the correct size as governed by the anticipated plot scale. All styles have predefined settings for geometry, units, text, and symbols.

City10, City20, City40, City80, City100, and City160 dimension styles have extension lines turned ON. City10EX, City20EX, City40EX, City80EX, City100EX, and City160EX dimension styles have extension lines turned OFF.

1.6.4 File Naming Convention

Naming conventions vary by Department. Check with the Project Manager.

1.7 Geographic Information System

Currently, information is entered manually into the City of San Diego GIS database from AS-Built drawings, various Project Systems or information gathered from Field. To aid the current manual process of integrating CADD and GIS, CADD drawing files must adhere to these standards. Requirements and changes to the City's current CADD Standards/Specifications will be presented to the various CADD Program entities when the processes and procedures for integration between the CADD and GIS are finalized.

1.8 CADD Transmittal

Electronic data transmittals from the Design Consultant shall be compatible with the City's current computer operating system. These transmittals shall also be subject to the City's applicable Administrative Regulations and the City's security system scans. The Project Manager shall determine the method of data exchange and coordinate the CADD transmittal.

1.9 Survey Files

All Computer Aided Drafting (CAD) work must be done in accordance with Citywide CADD Standards and must utilize the City's seed files (.job, .txt, .dgn, .alg, .raw, .fwd, .dtm, .pdf, .docx, .xlsx, .tif, and .jpg).

All survey files shall be prepared in accordance with the City of San Diego's Citywide CADD Standards and shall adhere to City's Microstation level and attribute structure.

City CADD seed files can be accessed at the following link:

<https://www.sandiego.gov/publicworks/edocref/drawings>

1.9.1 Survey Files Deliverables

The survey file deliverable will be one Master .dgn file containing all external reference files as separate models within the master.dgn, geospatially referenced.

Resource files will be provided by the City Project Manager or designee to Design Consultant if requested. AutoCad seed files and cell Libraries have been created to City Standards for Consultant use. If the Consultant chooses to use the City AutoCad resource files, the City will accept AutoCad file submittals without conversion to Microstation only outside of the City right of Way. (IE. Parks, major buildings). The City AutoCad seed file must be used.

Survey files must include, but are not limited to, the following items:

- a. Street center line and record width right-of-way lines, including all pertinent easements, vacations and dedications where applicable.
- b. Project (.dgn) files, geospatially correct with units set to Survey Feet, and all line work and stationing matching both the plans and the project geometry (.alg) files or .xml files...
- c. Project geometry for proposed construction must have .alg files generated in InRoads or .xml files generated in AutoCAD. Horizontal alignments must be provided for all linear objects such as, sewer, water, storm drain, face of curb, walls, street center line, etc. For line centerline, etc. For Vertical alignments may be provided for all linear objects that have a designed profile, vertical alignments are preferred but not required. However, horizontal alignment reports and vertical profiles must be shown on the plans.
- d. When receiving preliminary topographic surveys from consultants, a 3D surface model showing break lines and spot elevations must be provided along with all planimetric features and appurtenances, including but not limited to, water valves, meters, vaults, manholes, fire hydrants, utility boxes, cleanouts, poles, etc.
- e. All record and non-record monuments and Bench Marks shall be shown on the plans. These monuments must be used for boundary analysis and shall have a Monumentation Map showing all monuments within construction limits. All monuments in the topo survey files must be geospatially referenced in the design .dgn file on its own level.
- f. Top of Curb lines must have profiles shown for all new curb ramps that are designed, and must have its own stationing and alignment profile. Finish Surface and Flow line elevations shall be included when applicable.
- g. Survey Monuments on their own level in the .dgn file and shown on the plans.

Additional requirements shall be provided per consultant agreement or contract documents.

Survey information shall be used to produce Final Red-lines and As-Built drawings as described in Sections 2.3.5 "Red-lines" and 2.3.6 "As-Built Drawings"

Surveys performed must list the basis of bearings as tied to Record of Survey 14492 or equivalent, based on the California Coordinate System of 1983, Zone 6, U.S. Survey foot, epoch 1991.35, along with a completed calibration sheet (blank form will be supplied by City Surveyors). The vertical datum used must be NGVD 29 in accordance with the City of San Diego Vertical Bench book.

1.9.2 Survey Files Submittal

Survey files shall be submitted in accordance with Section 1.8 “CADD Transmittal” and Citywide CADD Standards. Survey files, proposed drawings, red-line, and as-built drawings shall be submitted on a CD/DVD or USB to the City Project Manager or designee. These files and drawings shall also be posted at the following file cloud site:

<https://filecloud.sandiego.gov/url/cfvbn3vxngd48ase>

After the documents have been posted in file cloud site, a confirmation email which includes the hyperlink to the website shall be sent to the City Project Manager or designee and SurveyReview@sandiego.gov.

All survey work and submittals which reveal non-compliance with the requirements of the Citywide CADD Standards shall be corrected and re-submitted by the Design Consultant at no additional cost to the City.

PART 2 GENERAL DRAFTING STANDARDS

2.1 Symbols

The preparation of clear drawings requires strict adherence to a standard nomenclature. A system of standard symbols for component identification also makes coordination and communication between design disciplines and construction trade groups more effective.

The symbols to be used are those established by the American National Standards Institute (ANSI), the Instrument Society of America (ISA), and other nationally-recognized organizations.

2.2 Abbreviations

These standards do not encourage reliance on abbreviations to convey information on drawings. However, space limitations mandate use of abbreviations in certain situations. Abbreviations used in these standards conform to ANSI as much as possible. A comprehensive list of standard abbreviations used by the City is presented in Figure 2-1.

Abbreviations must be used carefully. Important rules are:

1. Avoid abbreviations with more than one common meaning.
2. An abbreviation used on one drawing must have the same meaning on all the drawings.
3. A word abbreviated once on a drawing must be abbreviated everywhere on the drawing.
4. Use abbreviations only to avoid excessive clutter or busyness on drawings.

Abbreviations that are not defined in the GREENBOOK or WHITEBOOK must be defined on the Plans.

2.3 Classification of Drawings

Drawings are classified by the purpose they serve in the design (e.g., 30%, 60%, 100%, and Final) and construction process.

2.3.1 Final Drawings

These are the complete signed and stamped drawings ready to print and bind in one contract document for prospective bidders. They are sometimes referred to as "Camera Ready."

2.3.2 Addendum Drawings

Addendum drawings are issued by a formal process between the advertisement and bid opening. Addendum drawings may change, add, or remove some of the work of the previously issued drawings. (See Figure 2-14)

2.3.3 Construction Drawings

When the contract is awarded, addendum drawings are incorporated onto the final drawings to form the construction drawings.

2.3.4 Construction Change Drawings

Construction Change drawings cover changes made to the approved design during construction. These drawings become part of the construction drawings.

2.3.5 Red-lines

Plans with annotations of changes made during construction in red to reflect the actual product built during construction whether concealed or visible. This information must be transferred to the CADD file as As-built drawings.

2.3.6 As-Built Drawings

The CADD drawings prepared from the approved Red-lines to reflect the actual product built.

Procedures for as-built drawings are described in the following documents:

1. As-Built for CIP Projects: Refer to Standard Operating Procedure
2. As-Built for Engineering Permits & Subdivisions (Non-CIP): Refer to Standard Operating Procedure

The as-built drawings must be delivered within 60 days after final substantial completion date of construction or in accordance with the contract between the City and Consultant (if applicable).

2.4 Mylar Plotting Materials

Four-mil Mylar is used for all drawings. Drawings submitted on Mylar must be prepared with ink or electrostatic toner to assure permanent legibility.

The entire drawing must be prepared on the upper side of the sheet. Placing certain portions on the underside of the sheet is not acceptable.

Mylar drawings with stick-on materials, scuff marks, creases, marks on the back, or indentations are not acceptable to the City.

2.5 Size

Drawings are prepared in accordance with ANSI Standard Y14.1-1995. ANSI standard sheet sizes are shown in Table 2-1.

D-sized sheets are required for camera ready drawings and are also appropriate for some addendum drawings. Other addendum drawings are better shown on A-sized sheets. Change order and other drawings prepared during construction may use A, B, C, or D sheets. Changes must be made in the electronic CADD files. E-sized sheet is not acceptable.

Table 2-1 ANSI Standard Drawing Sheet Sizes				
ANSI	Size (Inches)		Margin (Inches)	
Designation	Width	Length	Width	Length
A	8.5	11.0	0.25	.038
B	11.0	17.0	0.38	.062
C	17.0	22.0	0.75	.050
D	22.0	34.0	0.50	1.00
E	34.0	44.0	1.00	0.5

2.6 Drawing Sheets

All drawings must use the standard border applicable to their Department/Division and sheet size. A sample border is shown in Figure 2-2. The border serves several purposes:

1. Identifies the drawing with the appropriate department.
2. Provides information used by the City to archive drawings.
3. Identifies the Design Consultant and staff responsible for preparing the drawing.
4. Provides other basic information (title, scale, revisions, etc.) in a consistent location and format for use in the City document management system.

Sample sheets are attached starting at Figure 2-13.

2.7 Drafting Practices

Drawings prepared for City Projects must be uncluttered, legible, and easy to understand. Drawings must have a high degree of consistency. This section presents scaling, lettering, lining, notation, and dimensioning techniques and practices that all disciplines must follow.

General guidelines are:

1. Eliminate Repetitive Details: When several items have common details, show the common detail once.

2. Eliminate Unnecessary Lines: Only those lines necessary to convey the design must be used.
3. Use Abbreviations Sparingly: Abbreviations may be used only where they are required to save space. Abbreviations must be defined, clear, and easily understood.
4. Use Symbols Frequently: Symbols reduce drafting time, increase legibility and conserve space.
5. Use Tabulations Appropriately: Tables consolidate related data into one location which normally might be scattered in many locations.

2.8 Scale

As a general rule, use the smallest possible scale to show a view without obscuring vital details. Scales must be selected with the following requirements in mind:

1. Maintain clarity when notes and dimensions are added to drawings.
2. Maintain legibility when drawings are reduced to half size.
3. Maintain readability when files are microfilmed for archival purposes.
4. The scales listed in Table 2-2 are recommended; however, they may be varied to accommodate the need of a particular drawing.
5. The use of distorted scales (different horizontal and vertical scales) is acceptable for profile drawings.

The rules listed below must be followed to show the scale of a drawing:

6. When multiple views on a drawing are not to the same scale, the appropriate scale must be centered below the view.
7. When the entire drawing is to the same scale, the scale must be shown on the sheet.
8. When an entire drawing (such as a diagram, a schematic or an isometric drawing) is not to scale, "No Scale" must be noted in the title block. If only one view on the drawing is not to scale, the notation "No Scale" must be placed below the view in question.
9. The notation "NTS" (not to scale) must only be used for specific dimensions within a drawing that are not to scale.
10. For plan and profile drawings, the vertical and horizontal scales must have a 1:10 ratio. That is, if the vertical scale is 1 inch = 4 feet, then the horizontal scale must be 1 inch = 40 feet. Similarly, a 1 inch = 10 feet vertical scale corresponds to a 1 inch = 100 feet horizontal scale.
11. For PDF format, drawing files must be required to be converted into 100% true scale format in which the print queue settings will determine the required paper size which in turn determines the desired scale.

Table 2-2	
Typical Drawing Scales, All Disciplines	
Scale	Drawing Type
1 inch = 100 feet 1 inch = 200 feet 1 inch = 80 feet 1 inch = 40 feet 1 inch = 400 feet 1 inch = 20 feet 1 inch = 10 feet 1 inch = 1000 feet	General Plan Views, Site Civil, Civil Sections, Yard Piping, etc.
1 inch = 4 feet, vertical and 1 inch = 40 feet, horizontal or 1 inch = 10 feet, vertical and 1 inch = 100 feet, horizontal	Profile Views
1/6 inch = 1 foot 1/8 inch = 1 foot 3/16 inch = 1 foot 1/4 inch = 1 foot 3/8 inch = 1 foot 1/2 inch = 1 foot 3/4 inch = 1 foot 1 inch = 1 foot	Sections, Details, A&E Plans
1-1/2 inch = 1 foot 3 inches = 1 foot	Enlarged Sections, Details

2.9 Lettering

Drawings must be prepared using a CADD system. MicroStation newft1 is the basic text font per the Citywide CADD Standards. Other fonts may be used in certain situations. The following information is provided to assist in preparing drawings that may be drawn manually.

Drawings must use simple letters and figures without embellishments. The following are general guidelines for lettering.

2.9.1 Size

Lettering on full size D sheets must never be less than 1/8-inch in height.

2.9.2 Freehand Lettering

Freehand lettering is acceptable as long as it matches the style and size required of mechanical (CADD) lettering. A lettering guide or preprinted underlay must be used to ensure straight lines and uniform letter sizes.

2.9.3 Transparent Transfer Tape Lettering

Transparent transfer tape is not acceptable.

2.9.4 Reading Direction

Normally, all letters and figures must be readable from either the bottom or right edge of the sheet. The guide for reading is as follows:

1. Horizontal lettering must read from left to right.
2. Vertical lettering must read from bottom to top.
3. Diagonals must read from left to right, bottom to top up to 120°, top to bottom above 120° (see Figure 2-3).

2.9.5 Other Guidelines

1. All lettering must be upper case.
2. Compound Fractions are to be used. (e.g. ½, 1½)

2.10 Line Work

Lines and lettering must be of adequate size and weight to produce legible half-size reproductions. Lines must be sufficiently thick to print well and make readable photocopies. Line work must be smooth, black, firm, equally spaced, of uniform weight and density throughout the drawings, and ends must be clearly defined. Line work must adhere to the following guidelines (see Figure 2-4 for detail of the line pattern and width):

2.10.1 Line Widths

Line widths must vary to distinguish certain features as follows:

1. Extra heavy lines (MicroStation line weight 4) must be used for main process lines on schematics.
2. Heavy lines (MicroStation line weight 3) must be used for emphasis for basic outlining features of new facilities. Examples are baseline, construction layout lines, and the outline of objects. Heavy lines must also be used on secondary process lines on schematics, double-line piping, flange outlines, and on cutting plane lines.
3. Medium weight lines (MicroStation line weight 2) must be used for proposed construction and right-of-way, match lines, single-line drawings, flanges, and equipment.
4. Fine lines (MicroStation line weight 1) must be used for topography, outline of existing and future facilities centerlines, column lines (see Figure 2-5), dimension lines, leader lines and hidden lines for new and existing facilities, and other less important details.
5. Grey scale shall not be used.
6. Dashed lines must be used for hidden lines and also to distinguish existing from proposed work.

2.10.2 Line Styles

Line styles shall be identified on the cover sheet legend.

2.10.3 Line Usage

Centerline and column lines must extend 1/4-inch beyond a view, or farther if necessary, for indicating dimensions. Do not extend them into the space between views or continue them from one view to the next. End column lines with column-line balloons (3/8 inch-diameter circles).

1. In general, if an object has dimensions which are too long to be shown at the scale being used, the object must be broken and the dimensions indicated across the break. Scattering of dimensions across the sheet must be avoided if at all possible.
2. The overall dimension and string dimensions must be located far enough away from the object drawing to ensure uniformity and clarity, in addition to providing space for future notations.
3. Where several closely spaced parallel lines occur (i.e., pavements, gutters, curbs, medians), place dimensions between the parallel lines without using arrows. Enlarged details must be used where dimensioning is congested or crowded.
4. Leader or callout lines are usually drawn at an angle of 30 degrees to 60 degrees whenever possible, with an arrowhead at the drawing feature being annotated and no terminator at the note.

Leader lines must start at the note with a short line (1/8-inch minimum) parallel to the note's base. Leader lines are then angled before terminating at the appropriate feature with a line terminator. When the note is to the right of the object, the leader line must start with the first word of the note. When the note is to the left of the object, the leader line must start with the last word of the note. Leader lines in the same area must be parallel. Avoid leader lines that are:

- a. Horizontal or vertical
 - b. At the same angle as cross-hatching
 - c. At very small angles to the terminating surface
 - d. Parallel to extension or dimension lines
 - e. Curved
 - f. Crossed
 - g. Too long
5. Cutting-plane lines must extend beyond the view and end with horizontally bisected circles (1/2-inch diameter on one end and arrowhead at the other end of the cutting-plane line).

2.10.4 Line Terminations

Line terminators are used on dimension lines, leader lines, and cutting-plane lines. The type of line terminator used depends on the feature to be emphasized and on available space. Line terminators may be one of the following:

1. Arrowheads are used to terminate dimension and leader lines. If a dimension is required inside a space less than 3/8-inch, external dimension lines and arrowheads may be used (see Figure 2-6).
2. Slashes are used to terminate dimension lines inside a space less than 3/8-inch. Slashes are approximately 1/8-inch long.
3. Loops are used to terminate leader lines at reinforcing steel bars, electrical wires, piping, and schematic lines. Their approximate radius is 1/16-inch, and they start and stop one radius from the line identified.

2.11 Views

Usually, a drawing requires at least two views to adequately describe an area. Complex areas may need several views, including auxiliary views and sections. Some simple areas may require only one view wherein the specification will adequately describe the rest of it.

Views must be oriented within the format so as not to crowd each other, the border, or other data. The placement of auxiliary views must be in proper relation to main views and be complete enough only to explain the detail which made the view necessary. Break lines, tabular identities of similar items and short word descriptions are permissible as long as clarity is not impaired. These guidelines must be followed in placing the views:

1. The main plan view must be placed in the drawing's lower left corner. If there is more than one plan view, views must be arranged at the top of the drawing in sequence from left to right.

2. Sections, details, elevations, and schematics (in that order) must be placed directly above the main plan view when space is available; otherwise they must be placed to the right. Sections and details must be displayed in sequential order, always moving from left to right. Whenever possible, views that relate to one another must be grouped on the same drawing.
3. View notes must be located 1/4-inch between the lettering and the drawing and must be left-justified.
4. Allow 4 to 6 inches between views to insert notes and dimensions, and 2-1/2 inches at the borders.

2.12 Callouts

This section describes the formats and layout guidelines for callouts on the drawings.

2.12.1 Sections and Details

If possible, sections and details must be on the same drawing where called out. When shown on a different drawing, place section views to the right of plan views. If a drawing shows only sections and details, sections take precedence, and are shown in sequential order from the drawing's top left corner.

When showing a section cut through a plan, refer to Figure 2-7 for the proper arrowheads to show the direction of the cut, the bubble identifying the section letter and the number of the drawing where the section is located.

Figure 2-8 shows a detail callout. The standards for pen size and thickness of arrow must be followed.

Figure 2-9 shows standard detail callouts.

2.12.2 Equipment and Piping

Equipment and piping callouts must follow Figure 2-10. Equipment and pipe callouts are placed in differently shaped blocks. Criteria for drawing pipes as single or double lines are shown in Table 2-3.

Table 2-3 Criteria for Showing Pipe as Single or Double Line				
Pipe Diameter, In.	Drawing Scale			
	1/8	1/4	3/8	1/2
2	S	S	S	S
3	S	S	S	O
4	S	S	O	D
5	S	S	D	D
6	S	O	D	D
8	S	D	D	D
10	S	D	D	D
12	O	D	D	D
14 and larger	D	D	D	D

Note: S = Single line
O = Design Consultant Choice
D = Double Line

2.13 Notes

Two types of notes can appear on drawings: general notes which apply to all drawings and construction notes which apply to specific features on a specific drawing. The following sections explain the difference.

2.13.1 General Notes

General notes convey information common to the components of an entire drawing, process area, or discipline, or to all the drawings in a package. General notes are typically presented on the cover sheet(s).

General notes must be placed in a column on the left side of a drawing with single-spaced lines within each note, double-spaced between notes, and must be left-justified.

2.13.2 Construction Notes

Construction notes show information pertaining to specific drawing features. Lines within each note must be single-spaced lines, double-spaced between notes, and must be left-justified. See Figure 2-11 for further detail.

2.14 Signing and Sealing:

Refer to the following Standard Operating Procedures (SOP):

1. Signing and Sealing Plans & Specifications Standard Operating Procedure
2. Electronic (digital) Signature Standard Operating Procedures
3. Design Consultant shall contact the City's Project Manager for copies of latest SOPs.

2.15 Other Conventions

2.15.1 North Orientation

General Plans such as maps and site plans must always include a north arrow. The project north orientation may be used to show the buildings and other structures squarely on the drawing sheet. In such drawings, the relationship between true north and project north must be as shown in Figure 2-12. The north arrow may point in any direction within plus or minus 90° of vertical.

The same orientation must be maintained for all plans in a series of similar sheets, regardless of discipline. If a plan view does not fit vertically on a drawing sheet, it can be rotated counterclockwise by as much as 90°. If the same orientation is not possible for certain plans within a set, place the note "Plan Orientation Different from Plan Layout" 1/4-inch below the north arrow.

On plan and profile sheets where the lowest elevation of the sewer, storm drain, and water mains are shown at the left side of each sheet, stationing is from left to right.

The north arrow shall be located near the title block in the lower right corner.

2.15.2 Key Plan

A key plan is a small scale layout of the overall site showing by cross-hatching the context of a drawing of a small portion of the site which otherwise might be difficult to identify. Key plans, if necessary, are placed in the lower right corner of a drawing. Key plans must be no larger than 4 inches square.

2.15.3 Cover Sheet Warning Scale

The standard border for the Cover sheet provides a 1-inch bar to warn that a drawing may not be at its original full-size scale.

2.15.4 Unnecessary Information

Do not repeat dimensions except as necessary to relate one drawing or view clearly to another and only if there is no other way to identify location or orientation.

Do not repeat room names or numbers, door or window numbers, or material identification. Show these on a larger scale detail or plan.

Do not render elevations, show shadows, or draw all the bricks, shingles, or siding. A small area of texture or hatching at corners or a simple detail showing pattern and direction tells everything necessary. Cross hatching need not cover an entire wall or area in plan.

Do not draw interior elevations in which walls are blank.

Do not detail casework except for very unusual features. Draw elevations only and call out dimensions when necessary.

Do not use the term "By Others." Use "By Owner" or "NIC," meaning "Not in Contract."

2.15.5 General Drawing Information

Use multiple partial plans with match lines on projects if complexity demands it.

Provide only the kinds of information which relate clearly to the specifications. Designate items by generic names, not trade names, i.e., Gypsum Board, not Sheetrock.

Call out specific details of materials such as hardwood species, aluminum finish, or gypsum only when they cannot be clearly identified or described in schedules and specifications.

The accuracy of elements within a CADD drawing file depends on the use of proper drawing techniques and on the working units used in creating the file. There is a misconception that if a drawing is created digitally, it is precise and accurate. In fact, there are varying levels of accuracy. Because of the obvious legal implications involved in the accuracy of the Contract Documents, the accuracy requirements (both legal and contractual) for each project must be understood and followed by each project team member. Additionally, the City intends to use these drawings as a component of its geographical informational system (GIS). The layering structure and attention to procedures is therefore important in that regard as well.

2.15.6 Drawing Changes

Changes made to drawings during design do not lead to any revision notations on the border. The Construction Change/Addendum Table on the border is for formal changes made by addendum during the bid phase, change orders made during construction, and for recording as-built information.

A change is noted by describing it in the Construction Change/Addendum Table, clouding the revised area on the drawing, and placing the revision letter or number in a triangle adjacent to the clouded area. When the next revision is made to the drawing, the previous cloud(s) and letter(s) remain and a new cloud and next sequential letter is applied.

2.15.7 Centerline Coordinates - Station and Elevation

In conformance with industry and local standards, buried pipelines are dimensioned on the Contract Drawings using stationing and invert elevations. Recognizing that this dimensioning system is not precise when slopes and horizontal bends are combined, the pipe fabricator must convert the invert data to a pipe centerline station and elevation coordinate system. For this purpose, the following definitions are used:

1. The horizontal location of the intersection of the pipe centerlines at bends is defined as equal to that of the corresponding invert lines on the plan view.
2. The vertical elevation of the intersection of the pipe centerlines at bends is defined as equal to the invert elevation at intersection of the invert lines plus the pipe inside radius.

Further recognizing that this conversion can have a minor effect upon final as-built pipe invert elevations, the pipe fabricator must provide precise invert elevations and pipe slopes for setting each pipe section and fitting.

Whenever centerline dimensions are given on the contract drawings, they govern.

2.16 Sequence of Drawings

Drawings are arranged in the volume of contract drawings according to the following:

1. General Drawings

- Cover Sheet
- Overall Site Plan
- List of Drawings
- General and Project Notes
- Abbreviations and Symbols
- Traffic Control Plan or Notes
- Design Criteria
- Flow Diagram
- Hydraulic Profile

After the General Drawings, drawings are sequenced first by area, second by discipline within the area, and third by sheet sequence within the discipline. Subjects within the disciplines are arranged according to the following:

2. Demolition Drawings

3. Civil Drawings

- Civil Plans
- Plans and Profiles
- Civil Details
- Cathodic Protection Plans and Details
- Curb Ramp Plans and Details

Storm Water BMP
Survey Monument Sheet
Resurfacing Plan
Striping Plans
Striping Details

4. Landscaping /Irrigation Drawings

Irrigation Plans
Irrigation Details
Landscaping Planting Schedule
Landscaping Plans
Landscaping Details

5. Architectural Drawings

Architectural Plans, Sections and Elevations
Architectural Details
Architectural Schedules

6. Structural Drawings

General Notes and Design Criteria
Structural Plans and Sections
Structural Details

7. Mechanical Drawings

Mechanical Plans and Sections
Mechanical Details
Equipment Schedules
HVAC Schematics
HVAC Plans and Sections
HVAC Details
HVAC Equipment Schedules
Plumbing Schematics
Plumbing Floor Plans
Plumbing Details
Fire Protection Floor Plans
Fire Protection Details

8. Electrical Drawings

Electrical Plans
Electrical Details
Electrical Schedules
Electrical Diagrams

9. Instrumentation Drawings

Piping and Instrumentation Diagrams
Loop Diagrams
Logic Diagrams
Instrument Installation Details

10. Traffic Control Drawings

Traffic Control Index and Notes
Traffic Control Plans
Traffic Control Details

2.17 Discipline Specifics

This section elaborates on the content of the drawings produced by the various disciplines.

2.17.1 Cover Sheet

The standard cover sheet is shown in Figures. The Discipline code for this sheet is G-1.

2.17.2 General Drawings

General drawings present information which relates to the overall project, not to any single discipline. Information on sheets must be combined when possible. These drawings carry a "G" number, in the following sequence.

2.17.2.1 Overall Site Plan

Drawing numbered G-2 follows G-1 in every project. It shows the entire project site. If the project site is too large to be shown with the necessary level of detail, the overall site plan may be used as a key map.

1. Individual structures or process units must be identified. If the scale is small enough to prevent adequate size lettering, a structure or process numbering index must be used.
2. The grid system must be shown on this plan along with the basis of bearing and any adjustment to plan north.
3. The benchmark reference is also shown on this plan.
4. The boundary of the property is shown with bearings and distances or coordinates.

2.18 Microfilm Reproduction

Drawings must be capable of producing acceptable prints when enlarged from 35mm microfilm records. Special attention must be given to avoid the following problems that cause poor microfilm quality:

- a. Inconsistent line weight and density
- b. Lettering that is fuzzy or too small
- c. Incomplete erasures from changes
- d. Smudges, dirt, stains, wrinkles and creases resulting from careless handling
- e. Insufficient space between lines and letters
- f. Over drafting, such as excessive cross hatching and shading
- g. Drawings made to excessively small scales

2.19 Standard Details

For water and recycled water system, refer to Books 3 and 7 of the Water CIP Guidelines and Standards.

<https://www.sandiego.gov/sites/default/files/legacy/water/pdf/cip/book3.pdf>

For wastewater treatment plant and large pump station facilities, refer to Clean Water Program Guidelines, Volume IV, Section A3.

Standard details can be obtained from the City of San Diego, Public Utilities Department.

2.20 Special Facilities Plan Check

Improvement plans for special facilities such as large water (18-inch and larger), sewer pump stations, and metering stations are submitted to Development Services Department (DSD) and routed to the appropriate operating division (responsible for maintenance) for review and comments. Sewer pump stations and metering stations shall be prepared in accordance with the City of San Diego's Sewer Design Guide. DSD gives final approval of the plans once all disciplines are satisfied. This plan check process information can be obtained from DSD.

PART 2 FIGURES

Figure 2-1 Standard Abbreviations

ABBREVIATION	MEANING	ABBREVIATION	MEANING	ABBREVIATION	MEANING	ABBREVIATION	MEANING
A/C	AIR CONDITIONING	BLK	BLACK, BLOCK	COMPT	COMPARTMENT	EF	EACH FACE, EXHAUST FAN
A	AMPERE, ANODE	BLKG	BLOCKING	CONC	CONCRETE	EG	EXHAUST GRILLE, EXISTING GRADE, EDGE OF GUTTER
AB	ANCHOR BOLT, ANODE BED	BLT	BOLT	COND	CONDENSER, CONDUIT	EGL	ENERGY GRADE LINE
ABAND	ABANDON	BM	BEAM, BENCH MARK	CONN	CONNECTION, CONNECTOR	EJ	EXPANSION JOINT
ABAND'D	ABANDONED	BO	BLOW-OFF ASSEMBLY	CONST	CONSTRUCTION	EL	ELEVATION
ABBR	ABBREVIATIONS	BOD	BIOCHEMICAL OXIGEN DEMAND	CONT	CONTINUED, CONTINUOUS, CONTROL	ELB	ELBOW
ABS	ABSOLUTE, ACRYLONITRILE-BUTADIENE-STYRENE	BOP	BOTTOM OF PIPE	CONTR	CONTRACTOR	ELEC	ELECTRICAL, ELECTRONIC
AC	ACTIVATED CARBON, ASPHALT CONCRETE, ALTERNATING CURRENT, ASBESTOS CEMENT	BOT	BOTTOM	COORD	COORDINATE	EMER	EMERGENCY
ACB	AIR CIRCUIT BREAKER	BP	BYPASS	CP	CATHODIC PROTECTION, CONCRETE PIPE	EMH	ELECTRIC MANHOLE
ACFL	ACCESS FLOOR	BRK	BRICK	CPLG	COUPLING	E-NET	ETHERNET
ACK	ACKNOWLEDGE	BS	BUTT STRAP, BOND STATION	CPVC	CHLORINATED POLYVINYL CHLORIDE	ENCL	ENCLOSURE
ACP	ASPHALT CONCRETE PAVEMENT	BSMT	BASEMENT	CRT	CATHODIC RAY TUBE	ENG	ENGINE
ADJ	ADJUSTABLE	BTWN	BETWEEN	CS	CAST STEEL, CARBON STEEL, CONTROL SWITCH	ENTR	ENTRANCE
AFF	ABOVE FINISH FLOOR	BTU	BRITISH THERMAL UNIT	CT	CERAMIC TILE, CURRENT TRANSFORMER	EP	EXPLOSION PROOF, EDGE OF PAVEMENT
AG	ABOVE GRADE	BVC	BEGIN VERTICAL CURVE	C TO C	CUT TO CENTER	EQ	EQUATION, EQUAL
AHD	AHEAD	BW ELEV	BOTTOM OF WALL ELEVATION	CTF	CUT TO FIT IN FIELD	EQUIP	EQUIPMENT
AI	ANALOG INPUT	C & G	CURB AND GUTTER	CTR	CENTER	E SHTDWN	EMERGENCY SHUTDOWN
AJB	ANODE JUNCTION BOX	C	CONDUIT, COPPER	CTSK	COUNTERSUNK	ESMT	EASEMENT
AL	ALUMINUM	CAB	CABINET, CRUSHED AGGREGATE BASE	CTV	CABLE TELEVISION	ETM	ELAPSE TIME METER
ALT	ALTERNATE	CAP	CORRUGATED ALUMINUM PIPE, CAPACITOR, CAPACITY	CTX	COAL TAR EPOXY	EVC	END VERTICAL CURVE
AM	AUTO/MANUAL	CAT	CATALOG	CU	CUBIC	EW	EACH WAY, EYEWASH
AMB	AMBIENT	CATV	CABLE TELEVISION	CV	CHLORINATOR VENT AND DETECTOR	EXC	EXCAVATION
AMP	AMPERE	CB	CATCH BASIN, CHALK BOARD, CUT BACK, CIRCUIT BREAKER	CYL	LINE, CONTROL VALVE, CONE VALVE CYLINDER	EXH	EXHAUST
ANN	ANNUNCIATOR	CD	CHEMICAL DRAIN	db	DECIBELS	EXIST	EXISTING
ANSI	AMERICAN NATIONAL STANDARDS INSTITUTE	CEM	CEMENT	DBL	DOUBLE	EXP JT	EXPANSION JOINT
AO	ANALOG OUTPUT	CER	CERAMIC	DC	DIRECT CURRENT	EXT	EXTERIOR, EXTENSION
APPROX	APPROXIMATE	CF	CURB FACE	DCS	DISTRIBUTED CONTROL SYSTEM	EXTD	EXTRUDED
APVD	APPROVED	CFM	CUBIC FEET PER MINUTE	DE	DRESSER END		
ARCH	ARCHITECTURAL	CFS	CUBIC FEET PER SECOND	DET	DETAIL		
ASME	AMERICAN SOCIETY OF MECHANICAL ENGINEERS	CHKD PL	CHECKERED PLATE	DF	DOUGLAS FIR		
ASSEM	ASSEMBLY	CHNG	CHANGE	DFT	DRY FILM THICKNESS		
ASTM	AMERICAN SOCIETY FOR TESTING AND MATERIALS	CI	CAST IRON	DG	DOOR GRILLE		
AT	ACOUSTICAL TILE	CICL	CAST IRON CEMENT LINED PIPE	DI	DUCTILE IRON, DISCRETE INPUT		
ATM	ATMOSPHERE	CIP	CAST IRON PIPE	DIA	DIAMETER		
AUTO	AUTOMATIC	CJ	CAPITAL IMPROVEMENT PLAN	DIAG	DIAGONAL, DIAGRAM		
AUX	AUXILIARY	CJPP	CAST IN PLACE PIPE	DIAPH	DIAPHRAGM		
AV	AIR VALVE	CK	CONSTRUCTION JOINT	DIFF	DIFFERENTIAL		
AVAR	AIR VACUUM AND AIR RELEASE	CKT	CIRCUIT	DIP	DUCTILE IRON PIPE		
AVG	AVERAGE	CKV	CHECK VALVE	DISC	DISCONNECT		
AWG	AMERICAN WIRE GAGE	CL	CENTERLINE, CHLORINATOR, CHAIN LINK, CLEARANCE, CLASS	DISCH	DISCHARGE		
AWT	ADVANCED WASTE TREATMENT	CLF	CURRENT LIMITING FUSE	DISP	DISPENSER		
AWWA	AMERICAN WATER WORKS ASSOCIATION	CLG	CEILING	DISTR	DISTRIBUTION		
AXFMR	AUTO-TRANSFORMER	CLR	CLEAR	DN	DOWN		
BAT	BATTERY	CM	CENTIMETER	DO	DISSOLVED OXYGEN, DISCRETE OUTPUT		
BC	BEGIN CURVE, BOLT CIRCLE, BETWEEN CENTERS	CMC	CEMENT MORTAR COATING	DPDT	DOUBLE POLE, DOUBLE THROW		
BCR	BEGIN CURVE RETURN	CMH	COMMUNICATIONS MANHOLE	DPST	DOUBLE POLE, SINGLE THROW		
BDRY	BOUNDARY	CML	CEMENT MORTAR LINED	DR	DOOR, DRAIN		
BE	BEVEL END	CMLCS	CEMENT MORTAR LINED AND COATED STEEL	DS	DRENCH SHOWER AND EYEWASH, DOWN SPOUT, DISCONNECT SWITCH		
BF	BLIND FLANGE	CMP	CORRUGATED METAL PIPE	DWG	DRAWING		
BFP	BACK FLOW PREVENTER	CMU	CONCRETE MASONRY UNIT	DWY	DRIVEWAY		
BFV	BUTTERFLY VALVE	CNCTRC	CONCENTRIC	E	EAST, ELECTRICAL		
BHP	BRAKE HORSEPOWER	CND	CONDUIT	EA	EACH		
BIL	BASIC IMPULSE LEVEL	CNTRL	CONTROL	EB	EXPANSION BOLT (ANCHOR)		
BK	BACK	CO	CONDUIT ONLY, CUT OFF	EC	END CURVE		
BKR	BREAKER	COAX	COAXIAL CABLE	ECC	ECCENTRIC		
BLDG	BUILDING	COL	COLUMN	ECR	END CURB RETURN		
		COMB	COMBINATION				
		COMM	COMMUNICATION				
		COMPR	COMPRESSOR				

NOTES: SOME ABBREVIATIONS MAY NOT BE USED IN THIS CONTRACT.
FOR INSTRUMENT IDENTIFICATION LETTERS SEE ANSI/ISA-S5.J, TABLE I.

A-1

STANDARD ABBREVIATIONS (A-E)			
CITY OF SAN DIEGO, CALIFORNIA		WATER WBS 0-00000	
PUBLIC WORKS DEPARTMENT		SEWER WBS 0-00000	
SHEET OF SHEETS			
FOR CITY ENGINEER	DATE	PROJECT MANAGER	
PRINT DCE NAME	PIE#	PROJECT ENGINEER	
DESCRIPTION	BY	APPROVED	DATE
ORIGINAL	xx/xx		
CONTRACTOR		DATE STARTED	XXXXX-01-D
INSPECTOR		DATE COMPLETED	

Figure 2-1 Standard Abbreviations

ABBREVIATION	MEANING	ABBREVIATION	MEANING	ABBREVIATION	MEANING	ABBREVIATION	MEANING
F	DEGRESS FAHRENHEIT, FLANGE	GND	GROUND	KVAR	KILOVAR	MTC	MECHANICAL-TYPE COUPLING
FA	FIRE ALARM	GPD	GALLONS PER DAY	KW	KILOWATT	MTD	MOUNTED, MULTIPLE TELEPHONE DUCT
FAB	FABRICATED	GPM	GALLONS PER HOUR	KWH	KILOWATT HOUR	MTG	MOUNTING
FAT	FACTORY ACCEPTANCE TEST	GRC	GRADE, GROUND	L/P	LOW POINT	MTR	METERING STATION
FB	FLAT BAR, FLOOR BEAM, FIELD BOOK	GRTG	GRADE BREAK, GRADE CHANGE	L/R	LOCAL/REMOTE	MTS	SAN DIEGO METROPOLITAN TRANSIT SYSTEM
FBC	FURNISHED BY CITY	GSP	GRATING	L	LITER, LENGTH, LEFT	MULT	MULTIPLE
FBE	FUSION BONDED EPOXY	GV	GALVANIZED STEEL PIPE	LA	LIGHTNING ARRESTER	MV	MEDIUM VOLTAGE
FC	FLEXIBLE COUPLING, FAIL CLOSE, FOOT CANDLE	GVBP	GATE VALVE	LB	POUND	mV	MILLIVOLTS
FCA	FLANGE COUPLING ADAPTER	GYP	GATE VALVE WITH BYPASS	LCP	LOCAL CONTROL PANEL	N	NORTH, NEUTRAL
FCO	FLOOR CLEANOUT	H/A	GYPSUM	LEL	LOWER EXPLOSIVE LEVEL	NA	NON-AUTOMATIC, NOT APPLICABLE
FD	FLOOR DRAIN	H/P	HAND/AUTO	LF	LINEAR FEET, LINE FILTER	NBS	NATIONAL BUREAU OF STANDARDS
FDN	FOUNDATION	HB	HIGH POINT	LG	LENGTH, LONG	NC	NORMALLY CLOSED
FDR	FEEDER	HDR	HOSE BIBB	LL	LIVE LOAD	NCTD	NORTH COUNTY TRANSIT DISTRICT
FEXT	FIRE EXTINGUISHER	HEX	HEADER	LONG	LONGITUDINAL	NDL	NEEDLE VALVE
FF	FLAT FACE, FAR FACE, FINISH FLOOR	Hg	HEXAGONAL	LOS	LOCK OUT STOP	NEC	NATIONAL ELECTRICAL CODE
FG	FINISHED GRADE	HGL	MERCURY	LP	LOW PRESSURE, LIGHTING PANEL	NEMA	NATIONAL ELECTRICAL MANUFACTURING ASSOCIATION
FH	FIRE HYDRANT	HGR	HYDRAULIC GRADE LINE	LR	LONG RADIUS, LOCAL/REMOTE	NEUT	NEUTRAL
FHMB	FLAT HEAD MACHINE BOLT	HGT	HANGER	LSP	LANDSCAPING SPRINKLER SYSTEM	NF	NEAR FACE
FIG	FIGURE	HH	HEIGHT	LT	LIGHT, LEFT	NFPA	NATIONAL FIRE PROTECTION ASSOCIATION
FIN	FINISHED	HI	HAND HOLE	LTG	LIGHTING	NG	NATURAL GRADE
FIX	FIXTURE	HMW	HIGH	LTS	LIGHTS	NIC	NOT IN CONTRACT
FL	FLOWLINE, FLOOR	HOA	HIGH MOLECULAR WEIGHT	LV	LOW VOLTAGE	NO	NORMALLY OPEN, NUMBER
FLA	FULL LOAD AMPS	HOR	HAND/OFF/AUTOMATIC	LVL	LEVEL	NOM	NOMINAL
FLEX	FLEXIBLE	HP	HAND/OFF/REMOTE, HORIZONTAL	LWL	LOW WATER LEVEL	NOS	NUMBERS
FLG	FLANGE	HR	HORSEPOWER, HIGH PRESSURE	LWR	LOWER	NPS	NOMINAL PIPE SIZE (FORMERLY I.P.S.)
FLUOR	FLUORESCENT	HTG	HOUR	LWT	LAYOUT	NPT	NATIONAL PIPE THREAD
FM	FORCE MAIN	HV	HEATING	M/W	WATER METER	NRS	NON-RISING STEM
FMH	FLEXIBLE METAL HOSE	HZ	HORIZONTAL AND VERTICAL CONTROL POINT, HIGH VOLTAGE	M	METER, MALE (PIPE THREAD)	NS	NEAR SIDE
FO	FAIL OPEN, FIBER OPTIC (CABLE)	I/O	HYDRAULIC, HYDRANT			NTS	NOT TO SCALE
FOB	FLAT ON BOTTOM	IA	HERTZ	mA	MILLIAMPS	OC	OVER-CROSSING, ON CENTER, OPEN/CLOSE
FOC	FACE OF CONCRETE	IA	INPUT/OUTPUT	MA	MANUAL/AUTO	OCA	OPEN/CLOSE/AUTO
FOM	FACE OF MASONRY	IB	INSIDE DIAMETER, IDENTIFICATION	MACH	MACHINE	OCB	OIL CIRCUIT BREAKER
FOR	FORWARD	ID	INVERT ELEVATION	MAG	MAGNETIC	OCR	OPEN/CLOSE/REMOTE
FOS	FACE OF STUDS	IE	INSIDE FACE	MAN	MANUAL	OD	OUTSIDE DIAMETER, OVERALL DIMENSION
FOT	FLAT ON TOP	IF	INDICATING LAMP	MATL	MATERIAL	OE	OUTSIDE EDGE
FOW	FACE OF WALL	IL	INCH	MAX	MAXIMUM	OF	OUTSIDE FACE
FPM	FEET PER MINUTE	IN	INCANDESCENT	MCC	MOTOR CONTROL CENTER	OH	OVERHEAD
FPS	FEET PER SECOND	INC	INSTRUMENT	MDM	MEDIUM	OL	OVERLOAD RELAY, OUTLET
FR	FRAME	INSTR	INSULATION OR INSULATED	MECH	MECHANICAL	OPER	OPERATOR
FRP	FIBERGLASS REINFORCED PLASTIC	INTR	INTERIOR	MET	METAL	OPNG	OPENING
FS	FAR SIDE, FINISHED, SURFACE, FORGED STEEL, FACTOR OF SAFETY, FIRE SERVICE FEET, FOOT, FIELD TOP	INVT	INVERT ELEVATION	MFR	MANUFACTURER	OPP	OPPOSITE
FT	FOOTING	IP	IRON PIPE	MG	MAGNESIUM	ORD	OVERFLOW ROOF DRAIN
FTG	FUTURE	IPS	IRON PIPE SIZE	MGD	MILLION GALLONS PER DAY	OS & Y	OUTSIDE STEM AND YOKE
FUT	FUTURE	IRR	IRRIGATION	MH	MANHOLE	OUT	OUTPUT
FV	FULL VOLTAGE	ISA	INSTRUMENT SOCIETY OF AMERICA	MIL	MILITARY, 1/1,000 INCH	OVFL	OVERFLOW
FVNR	FULL VOLTAGE NON REVERSING	JB	JUNCTION BOX	MIN	MINIMUM, MINUTE	OVHD	OVERHEAD
FW	FIELD WELD	JC	JUNCTION CHAMBER	MISC	MISCELLANEOUS	OZ	OUNCE
FWD	FORWARD	JT	JOINT	MJ	MECHANICAL JOINT		
FWY	FREEWAY	K	KILO	MK	MARK		
FX	FUSION EPOXY	KA	KILO AMPERES	MMI	MAN MACHINE INTERFACE		
G/B	GALVANIZED BOLT	KCM	KILO CIRCULAR MILLS	MO	MOTOR OPERATED, MASONRY OPENING		
GA	GAGE, GAUGE	KG	KILOGRAM	MOD	MODIFY, MODIFIED		
GAF	GALVANIZED AFTER FABRICATION	KM	KILOMETER	MON	MONUMENT		
GAL	GALLON	KV	KILOVOLT	MOT	MOTOR		
GALV	GALVANIZED	KVA	KILOVOLT AMPERES	MOV	MOTOR OPERATED VALVE		
GALVI	GALVANIZED IRON			MS	MANUAL SWITCH		
GEN	GENERAL, GENERATOR			MSL	MEAN SEA LEVEL		
GFA	GROOVED FLANGED ADAPTER			MT	MOUNT		
GFS	GEOGRAPHICAL INFORMATION SYSTEM						
GL	GLASS, GLOBE VALVE						

NOTE: SOME ABBREVIATIONS MAY NOT BE USED IN THIS CONTRACT

A-2	
STANDARD ABBREVIATIONS (F-0)	
CITY OF SAN DIEGO, CALIFORNIA PUBLIC WORKS DEPARTMENT SHEET OF SHEETS	
WATER WBS 0-00000	SEWER WBS 0-00000
FOR CITY ENGINEER _____ DATE _____	PROJECT MANAGER _____
PRINT DCE NAME _____ PCE# _____	CHECKED BY _____
DESCRIPTION BY APPROVED DATE FILED	PROJECT ENGINEER _____
ORIGINAL xx/xx	000-0000 CCS07 COORDINATE
	0000-0000 CCS03 COORDINATE
CONTRACTOR _____ DATE STARTED _____	XXXXX-01-D
INSPECTOR _____ DATE COMPLETED _____	

Figure 2-1 Standard Abbreviations

ABBREVIATION	MEANING	ABBREVIATION	MEANING
T & B	TOP AND BOTTOM	VSD	VARIABLE SPEED DRIVE
T/C	THERMOCOUPLE	VTR	VENT THROUGH ROOF
T & G	TONGUE AND GROOVE	W/	WITH
T	TREAD OF STAIR, TOP, TOILET, THICKNESS	W/O	WITHOUT
TACH	TACHOMETER	W	WEST, WATTS, WIRE, WATER
TAN	TANGENTIAL, TANGENT	WB	WELDED BELL
TB	TACK BOARD, TERMINAL BOARD	WC	WATER COLUMN
TBD	TO BE DETERMINED	WD	WOOD
TBE	THREAD BOTH ENDS	WI	WROUGHT IRON
TBM	TEMPORARY BENCH MARK	WM	WATER METER
TBS	TEST BOND STATION	WP	WEATHERPROOF, WATER PROOFING, WALL PLUG
TC	TOP OF CURB, TIMED CLOSED, TOP OF CONCRETE, THERMOCOUPLE	WS	WATER SURFACE, WELDED SPIGOT
TDOD	TIME DELAY ON DE-ENERGIZE	WSP	WELDED STEEL PIPE
TDDE	TIME DELAY ON ENERGIZE	WSTP	WATER STOP
TEL	TELEPHONE	WT	WEIGHT
TELCO	TELEPHONE UTILITY	WTR	WATER
TEMP	TEMPERATURE, TEMPORARY	WWF	WELDED WIRE FABRIC
TERM	TERMINAL	WWM	WELDED WIRE MESH
TF	TOP OF FOOTING	XCVR	TRANSEIVER
THK	THICK, THICKNESS	XFMR	TRANSFORMER
THRD	THREADED	XING	CROSSING
TK	TANK	XMTR	TRANSMITTER
TO	TIMED OPEN	XSEC	CROSS SECTION
TOE	THREAD ONE END	YD	YARD
TOL	THREADED OUTLET	YR	YEAR
TP	TELEPHONE POLE OR TELEGRAPH POLE	Z	ZERO OR ZONE, IMPEDENCE
TS	TIME SWITCH, TRANSITION STRUCTURE, TEMP SWITCH, TEST STATION	ZN	ZINC
TSPR	TWISTED SHIELDED PAIR	ZO	ZINC ORTHOPHOSPHATE
TURB	TURBIDITY		
TV	TELEVISION		
TW	TOP OF WALL, THERMOMETER WELL		
TYP	TYPICAL		
UBC	UNIFORM BUILDING CODE		
UC	UNDER-CROSSING		
UG	UNDERGROUND		
UL	UNDERWRITERS LABORATORY		
UMC	UNIFORM MECHANICAL CODE		
UNK	UNKNOWN		
UPC	UNIFORM PLUMBING CODE		
V	VALVE, VALVE STATION, VERTICAL, VENT, VOLT		
VA	VOLT/AMPS		
VAC	VACUUM		
VAP PRF	VAPOR PROOF		
VAR	VARIABLE		
VB	VALVE BOX		
VC	VERTICAL CURVE, VICTAULIC COUPLING		
VCP	VITRIFIED CLAY PIPE		
VD	VOLTAGE DROP		
VERT	VERTICAL		
VFD	VARIABLE FREQUENCY DRIVE		
VIB	VIBRATION		
VIC	VICTAULIC		
VOL	VOLUME		

NOTE: SOME ABBREVIATIONS MAY NOT BE USED IN THIS CONTRACT

A-4					
STANDARD ABBREVIATIONS (T-Z)					
CITY OF SAN DIEGO, CALIFORNIA PUBLIC WORKS DEPARTMENT SHEET OF SHEETS					
WATER WBS 0-00000	SEWER WBS 0-00000				
FOR CITY ENGINEER _____ DATE _____	PROJECT MANAGER _____				
PRINT DCE NAME _____ PCE# _____	PROJECT ENGINEER _____				
DESCRIPTION	BY	APPROVED	DATE	FILED	PROJECT ENGINEER
ORIGINAL	xx/xx				000-0000 CCS07 COORDINATE
					0000-0000 CCS03 COORDINATE
CONTRACTOR _____ DATE STARTED _____					XXXXX-01-D
INSPECTOR _____ DATE COMPLETED _____					

PROJECT NAME

C-99

PROJECT TITLE
 STREET NAME
 STREET TO STREET

CITY OF SAN DIEGO, CALIFORNIA
 PUBLIC WORKS DEPARTMENT
 SHEET OF SHEETS

WATER WBS 0-00000
 SEWER WBS 0-00000

APPROVED: _____ DATE _____
 FOR CITY ENGINEER _____
 PRINT DCE NAME _____ RCE# _____

STARTED BY: _____
 PROJECT MANAGER _____
 CHECKED BY: _____
 PROJECT ENGINEER _____

DESCRIPTION	BY	APPROVED	DATE	FILMED	PROJECT ENGINEER
ORIGINAL	xx/xx				000-0000 CCS27 COORDINATE
					0000-0000 CCS83 COORDINATE

CONTRACTOR _____ DATE STARTED _____
 INSPECTOR _____ DATE COMPLETED _____

XXXXX-XX-D

- ① COVER SHEET TITLE BLOCK – PROJECT TITLE FOR CIP PROJECTS SHALL BE THE SAME AS THE TITLE OF THE PROJECT IN THE C.I.P. BUDGET BOOK
- ② DISCIPLINE DESIGNATORS – OPTIONAL, AS SHOWN ON THE COVER SHEET
- ③ SHEET XX OF YY SHEET – XX REPRESENTS THE INDIVIDUAL SHEET AND YY REPRESENTS THE TOTAL NUMBER OF SHEETS
- ④ WORK BREAKDOWN STRUCTURE (WBS) – OBTAIN AND PLACE THE (WBS)(S) IN THE APPROPRIATE BLOCK AS SHOWN
- ⑤ PROJECT MANAGER – NAME OF THE PROJECT MANAGER
PRIVATE PROJECT PLANS: NA
- ⑥ PROJECT ENGINEER – NAME OF THE PROJECT ENGINEER
PRIVATE PROJECT PLANS: NA
- ⑦ CCS27 COORDINATE – (NAD 27) THE COVER SHEET SHALL CALL OUT "SEE EACH SHEET" ON THIS BLOCK
PRIVATE PROJECT PLANS: THESE NUMBERS ARE DETERMINED DURING PLAN CHECK BASED ON PTS MAP LAYERS
- ⑧ CCS83 COORDINATE – (NAD 83) THE SHEET COVER SHEET SHALL CALL OUT "SEE EACH SHEET" ON THIS BLOCK
PRIVATE PROJECT PLANS: THESE NUMBERS ARE DETERMINED DURING PLAN CHECK BASED ON PTS MAP LAYERS
- ⑨ DRAWING NUMBER – OBTAIN FROM MAPS AND RECORDS IN DEVELOPMENT SERVICES
- ⑩ DEPUTY CITY ENGINEER – DEPUTIZED CITY ENGINEER WHO IS IN CHARGE OF THE PROJECT (DIGITAL SIGNATURE) SIGNS ON BEHALF OF THE CITY
- ⑪ REGISTRATION: LEAVE BLANK IF IN-HOUSE DESIGN
- ⑫ REGISTRATION: DEPUTY CITY ENGINEER'S RCE NUMBER
- ⑬ DESCRIPTION BLOCK – "ORIGINAL" BLOCK FOR DESIGN PROJECT, ADDENDUM "A", "B", ETC AND CONSTRUCTION CHANGE "1", "2", ETC., FOR CHANGES MADE DURING CONSTRUCTION. WHEN DOING AS-BUILTS, USE A TRIANGLE WITH A NUMBER INSIDE (SEE AS-BUILT PROCEDURES SECTION OF THIS MANUAL)
- ⑭ CHANGES MADE TO DRAWINGS DURING DESIGN DO NOT LEAD TO ANY REVISION NOTATIONS ON THE BORDER. THE DRAWING STATUS BLOCK IS FOR FORMAL CHANGES BY ADDENDUM DURING THE BID PHASE, CONSTRUCTION CHANGES DURING CONSTRUCTION, AND FOR RECORDING AS-BUILTS INFORMATION PROJECT ENGINEER AND DRAFTER'S INITIALS WHO REVIEWED AND PREPARED THE AS-BUILT
- ⑮ DRAWN BY – WHEN ENTERING INITIALS, PLACE CITY DESIGN ENGINEER FIRST, THEN DRAFTER'S INITIALS OR THE INITIALS OF THE CONSULTANT'S COMPANY
- ⑯ APPROVED – THIS SECTION IS SIGNED WHEN ADDENDA AND CONSTRUCTION CHANGES ARE APPROVED BY THE DEPUTY CITY ENGINEER, AND THE AS-BUILT WILL BE SIGNED BY THE RESIDENT ENGINEER.
- ⑰ DATE – DATED BY THE DEPUTY CITY ENGINEER OR STAFF UNDER THEIR DIRECTION WHEN CHANGES ARE APPROVED
- ⑱ FILMED – WHEN THE PLANS ARE SUBMITTED TO MAPS AND RECORDS, THEY ARE FILMED AND DATED
- ⑲ FIELD INSPECTOR – PRINT NAME OF THE RESIDENT ENGINEER AFTER APPROVING AS-BUILTS. RESIDENT ENGINEER TO SIGN THE AUTHORIZATION FORM.
- ⑳ AS-BUILT INFORMATION – NAME OF CONTRACTOR, INSPECTOR AND THE DATES OF WHEN THE PROJECT STARTED AND ENDED
- ㉑ ENGINEERS STAMP – DIGITAL SEAL/STAMP (SIGNATURE WITH ELECTRONIC SIGNATURE AUTHORIZATION FORM). CONSULTANT IN CHARGE OF WORK MUST BE WET/ORIGINAL ONLY ON MYLARS
- ㉒ PRIVATE PROJECT PLANS: SEAL/STAMP MUST BE WET/ORIGINAL ONLY ON MYLARS
- ㉓ ADD THE MANUFACTURER(S) OF ALL MATERIALS, INCLUDING REHAB.
PRIVATE PROJECT PLANS: NA
- ㉔ SPECIFICATIONS NO. – OBTAIN FROM CONTRACT PROCESSING
PRIVATE PROJECT PLANS: NA
- ㉕ AS-BUILT INFORMATION FOR MATERIALS – REFER TO AS-BUILT PROCEDURES SECTION IN THIS MANUAL
PRIVATE PROJECT PLANS: NA
- ㉖ ASSET OWNER –
- ㉗ SCALE WARNINGS –
- ㉘ CHANGE – LINE WOULD HAVE THE LETTER (A, B, C, ETC.) SURROUNDED BY A TRIANGLE, WITH EACH LETTER A DIFFERENT SET OF CHANGES THROUGHOUT THE COURSE OF CONSTRUCTION. FOR PROCEDURES, REFER TO APPENDIX A, STANDARDS AND PROCEDURES FOR IMPROVEMENT PLANS.
- ㉙ DATE OF THE ADDENDUM AND/OR CONSTRUCTION CHANGE APPROVAL
- ㉚ AFFECTED OR ADDED SHEET NUMBERS – A CHANGE IS NOTED BY LISTING THE SHEET NUMBER(S)
- ㉛ APPROVAL NO. – NOT APPLICABLE FOR CIP PROJECTS
- ㉜ PRIVATE PROJECT PLANS: ASSIGNED APPROVAL NO. UPON PLAN REVIEW FOR PTS TRACKING PURPOSES

**PLANS FOR THE CONSTRUCTION OF
PROJECT TITLE
COVER SHEET**

CITY OF SAN DIEGO, CALIFORNIA
PUBLIC WORKS DEPARTMENT
SHEET xx OF yy SHEETS

SPEC. NO.		WATER WBS	0-00000
		SEWER WBS	0-00000
APPROVED:		SUBMITTED BY:	
FOR CITY ENGINEER _____ DATE _____		PROJECT MANAGER _____	
PRINT DCE NAME _____ RCE# _____		CHECKED BY:	
		PROJECT ENGINEER _____	
DESCRIPTION	BY	APPROVED	DATE
ORIGINAL	xx/xx	xx	
AS-BUILT	xx/xx	xx	
CONTRACTOR _____		DATE STARTED _____	XXXXXX-01-D
INSPECTOR _____		DATE COMPLETED _____	

AS-BUILT INFORMATION

MATERIALS	MANUFACTURER
PIPE CL 235 (WATER)	-
PIPE SDR 35 (SEWER)	-
GATE VALVES	-
FIRE HYDRANTS	-
SEWER MANHOLES	-
REHABILITATE SEWER MANHOLES	-
REHABILITATE SEWER MAIN	-

**PLANS FOR THE CONSTRUCTION OF
SEWER & WATER GROUP XYZ
COVER SHEET**

CITY OF SAN DIEGO, CALIFORNIA
PUBLIC WORKS DEPARTMENT
SHEET OF SHEETS

SPEC. NO.		WATER WBS	0-00000
		SEWER WBS	0-00000
APPROVED:		SUBMITTED BY:	
FOR CITY ENGINEER _____ DATE _____		PROJECT MANAGER _____	
PRINT DCE NAME _____ RCE# _____		CHECKED BY:	
		PROJECT ENGINEER _____	
DESCRIPTION	BY	APPROVED	DATE
ORIGINAL	xx/xx		
CONTRACTOR _____		DATE STARTED _____	XXXXXX-00-D
INSPECTOR _____		DATE COMPLETED _____	


CONSTRUCTION CHANGE / ADDENDUM			APPROVAL NO.
CHANGE	DATE	AFFECTED OR ADDED SHEET NUMBERS	


WARNING

IF THIS BAR DOES NOT MEASURE 1" THEN DRAWING IS NOT TO SCALE.


① ② ③ ④ ⑤ ⑥ ⑦ ⑧ ⑨ ⑩ ⑪ ⑫ ⑬ ⑭ ⑮ ⑯ ⑰ ⑱ ⑲ ⑳ ㉑ ㉒ ㉓ ㉔ ㉕ ㉖ ㉗ ㉘ ㉙ ㉚ ㉛ ㉜



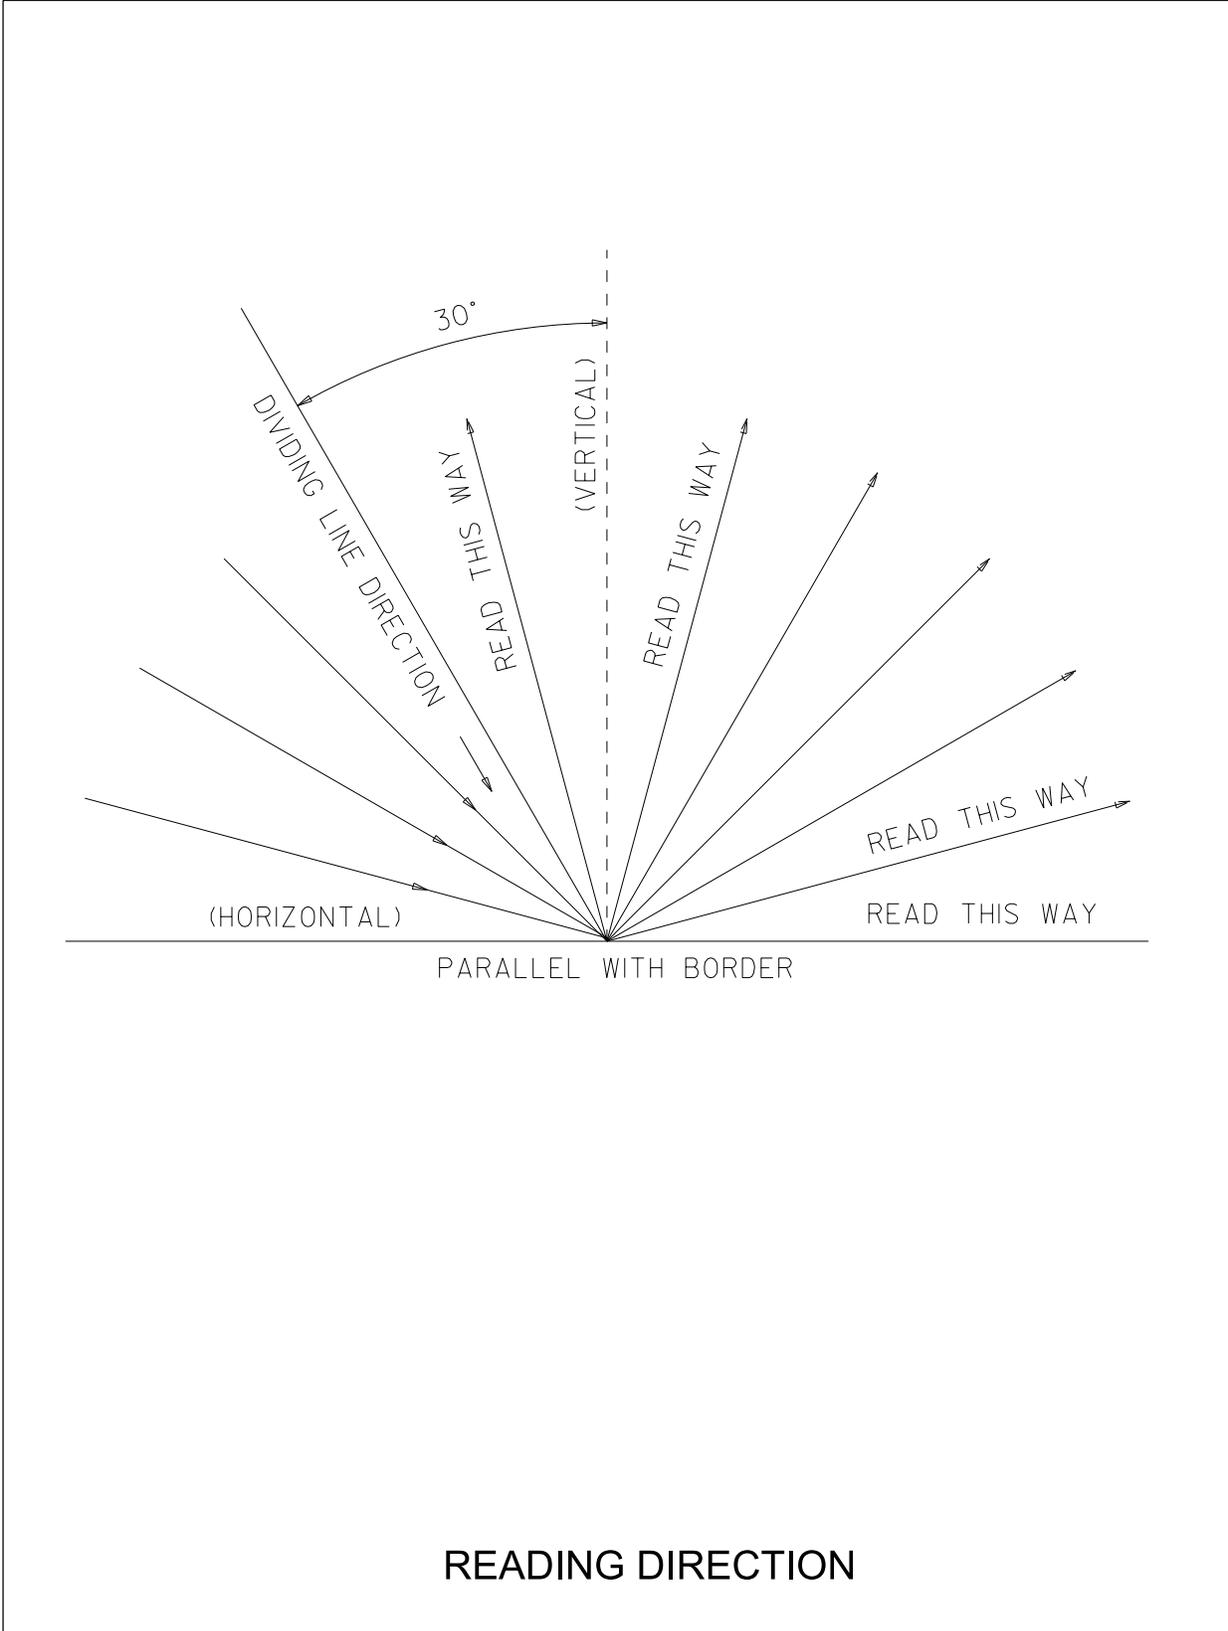

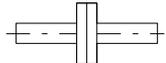NAME	PATTERN	WIDTH	PEN SIZE
SCHEMATIC MAIN PROCESS		EXTRA HEAVY	3
SCHEMATIC SECONDARY PROCESS		HEAVY	2
CUTLINE-PROPOSED FACILITIES		HEAVY	2
CUTTING PLANE LINE		HEAVY	2
DOUBLE LINE PIPING FLANGE		HEAVY	2
MATCH LINE		MEDIUM	1
SINGLE LINE FLANGE		MEDIUM	1
EQUIPMENT	VARIABLES	MEDIUM	1
OUTLINE EXISTING FACILITIES		FINE	000
OUTLINE FUTURE FACILITIES		FINE	000
HIDDEN LINE PROPOSED FACILITIES		FINE	000
HIDDEN LINE EXISTING FACILITIES		EXTRA FINE	0000
DIMENSION LINES		EXTRA FINE	0000
LEADER LINE (CALLOUT LINE)		EXTRA FINE	0000
LONG BREAKING LINE		EXTRA FINE	0000
CENTERLINE, COLUMN LINE, STRUCTURE OUTLINE		EXTRA FINE	0000
PHANTOM LINE		EXTRA FINE	0000

LINE PATTERNS AND WIDTHS

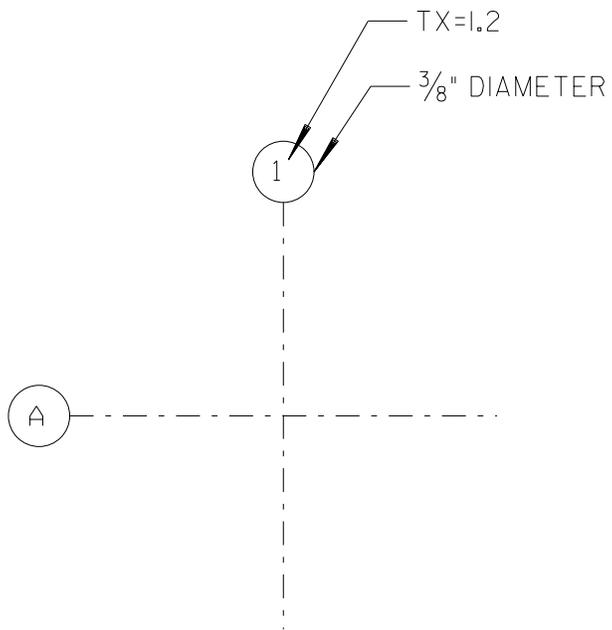


USE A CENTERLINE AS A COLUMN LINE.
 EXTEND THE LINE $\frac{1}{4}$ " BEYOND THE VIEW AT BOTH
 ENDS, AND TERMINATE IT AT THE TOP OR THE
 LEFT SIDE WITH A COLUMN LINE BALLON.


STARTING AT THE TOP LEFT AND MOVING RIGHT,
 SEQUENTIALLY LETTER COLUMN LINE BALLONS
 ACROSS THE TOP OF THE PAGE. AGAIN STARTING
 AT THE TOP LEFT, SEQUENTIALLY NUMBER THE
 BALLONS DOWN THE LEFT SIDE TO THE BOTTOM
 OF THE PAGE.

COLUMN LINES AND BALLOONS


DIMENSIONING DRAWINGS

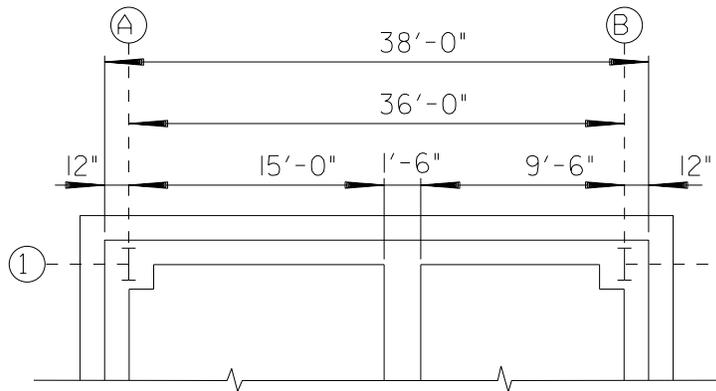



DIMENSIONING DIAMETERS

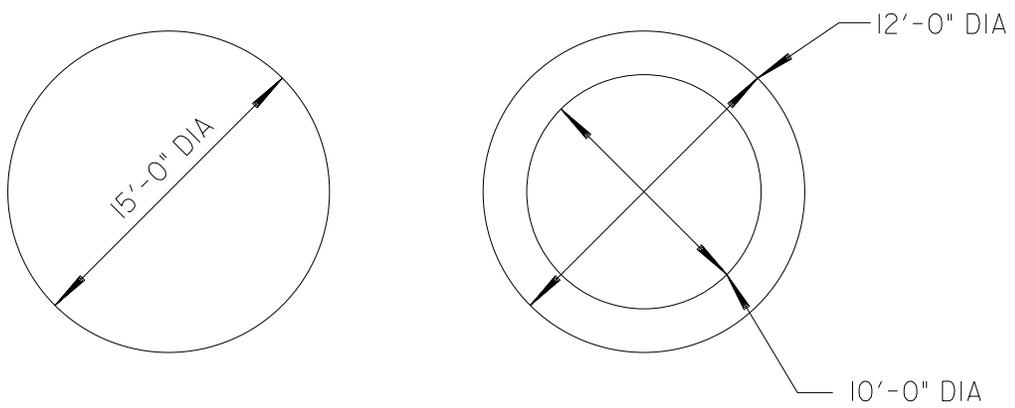

DIMENSIONING RADII

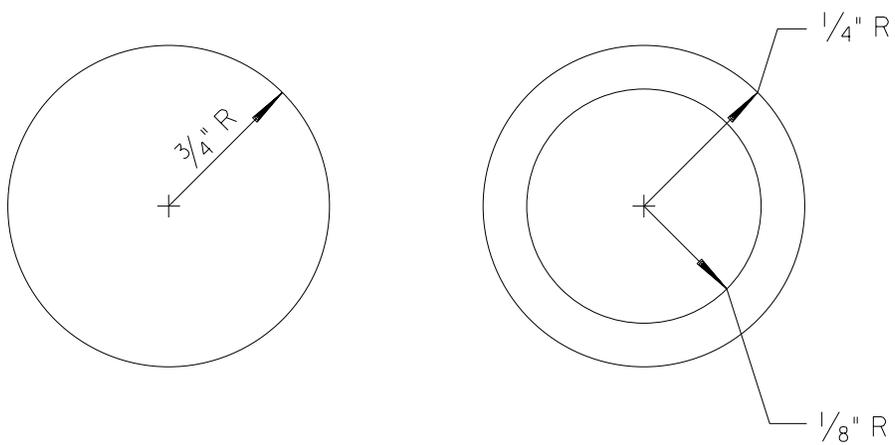


DIMENSIONING

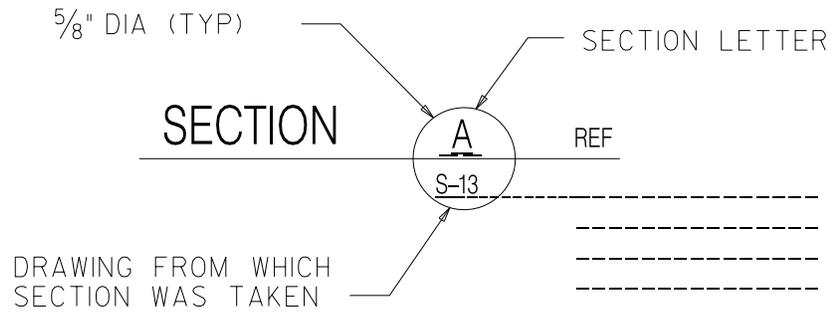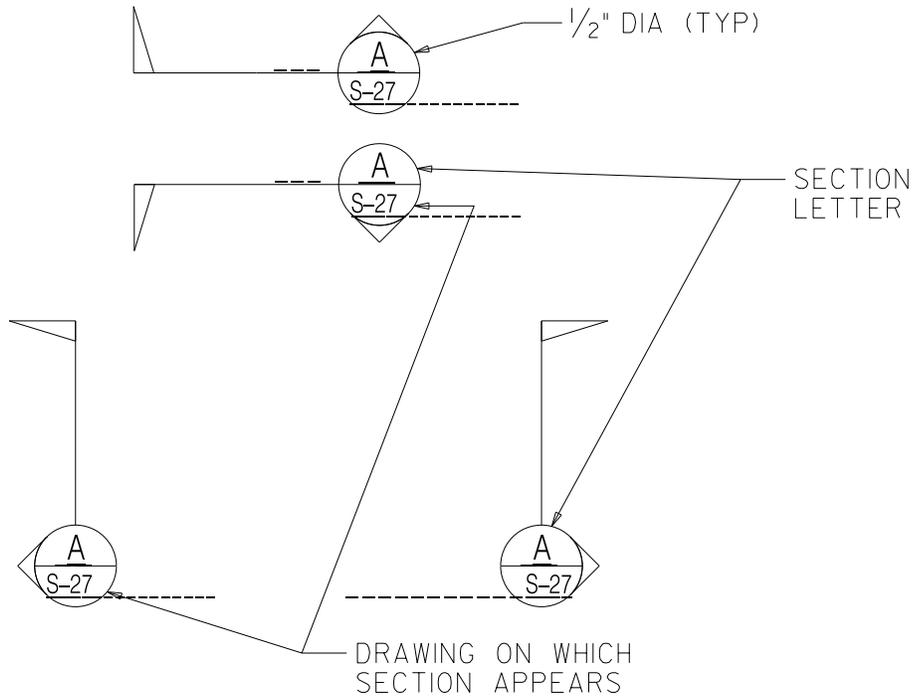


SECTION CALLOUT



PROJECT SPECIFIC DETAIL IS CALLED OUT
ON DRAWING M-3 AS:

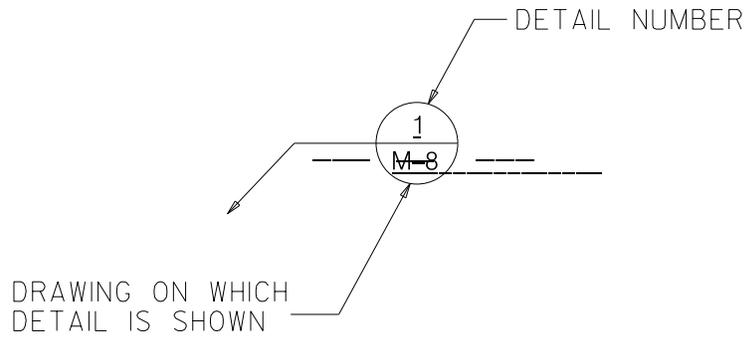


DETAIL IS IDENTIFIED
ON DRAWING M-8 AS:

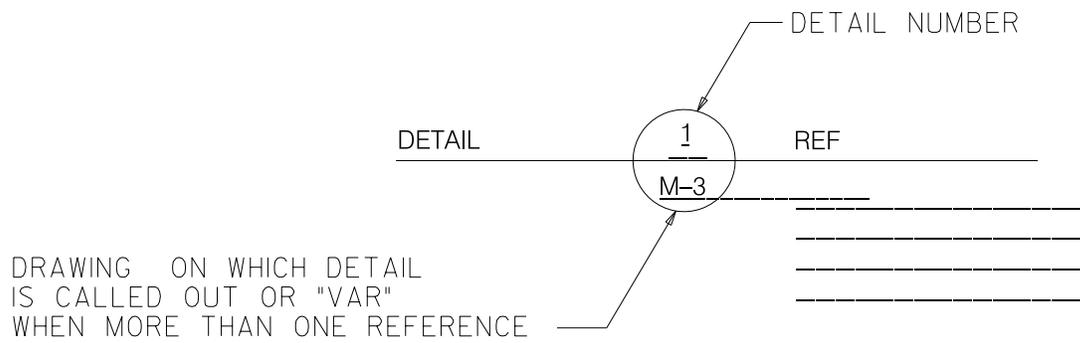

DETAIL CALLOUT

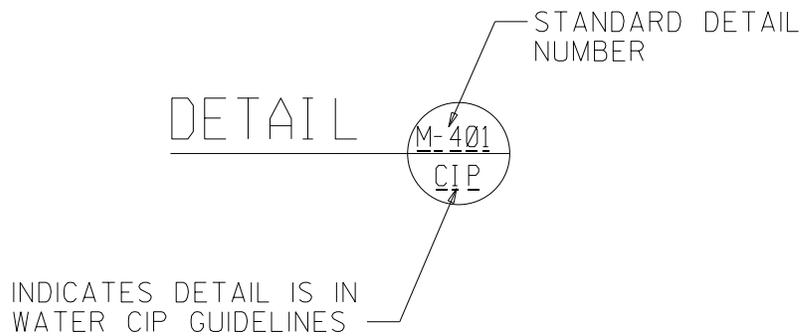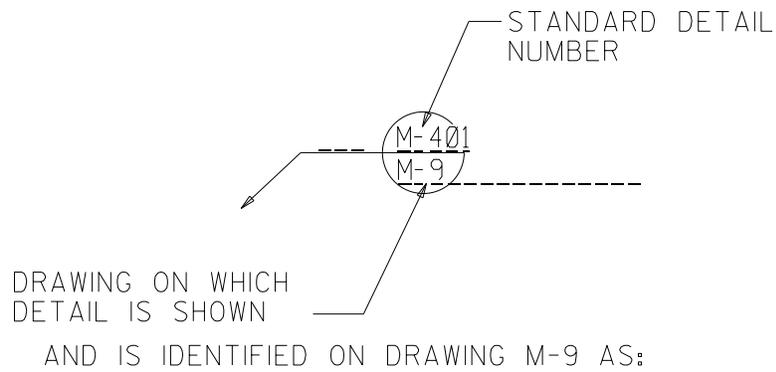


A CITY OF SAN DIEGO STANDARD DETAIL IS CALLED OUT ON PLAN OR SECTION AS:

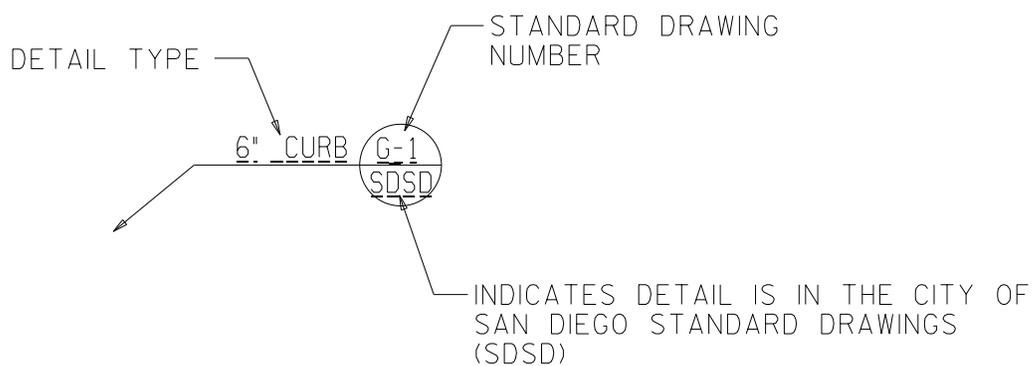


STANDARD DETAIL CALLOUTS

EQUIPMENT CALLOUT

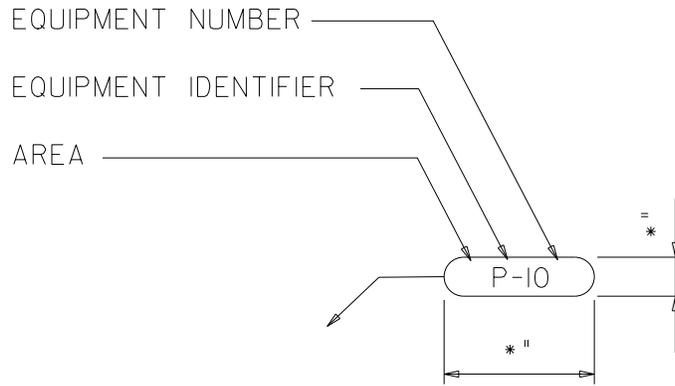


PIPING CALLOUT

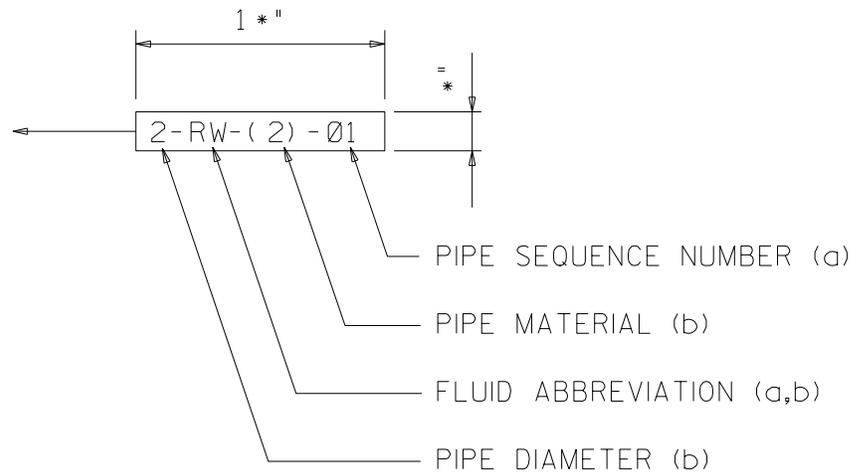

(a) THIS ELEMENT WILL BE SHOWN ON P&ID
(b) THIS ELEMENT WILL BE SHOWN ON YARD
PIPING AND MECHANICAL DETAILS



EQUIPMENT AND PIPING CALLOUTS

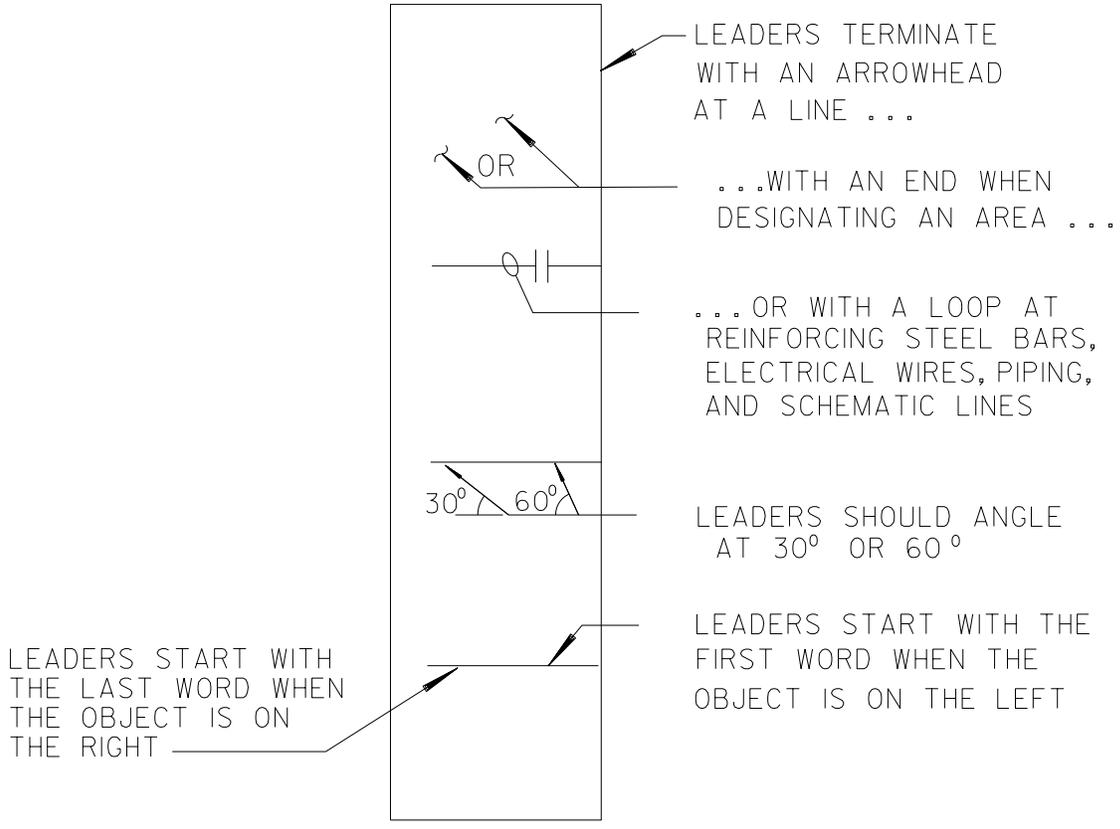


VIEW

ALLOW SINGLE SPACE (1/16'') BETWEEN LINES WITHIN A VIEW NOTE.
 ALLOW ONE AND A HALF SPACE (3/16'') BETWEEN NOTES.
 ALLOW 6'' BETWEEN VIEWS.

VIEW NOTES AND LEADERS

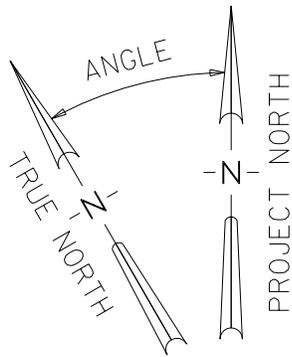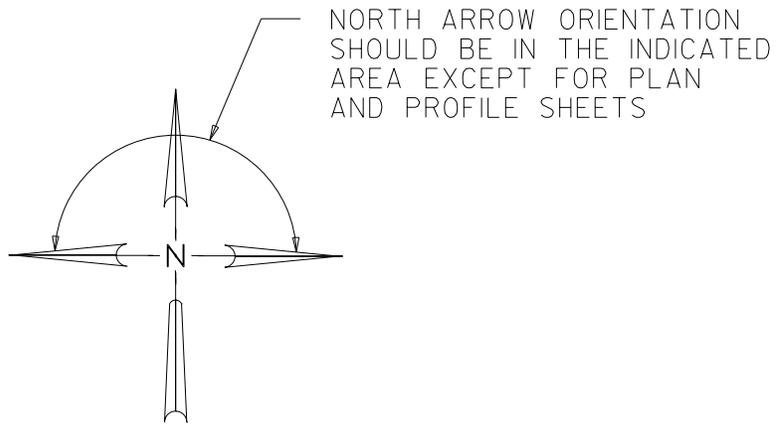

NORTH ARROW DIRECTION

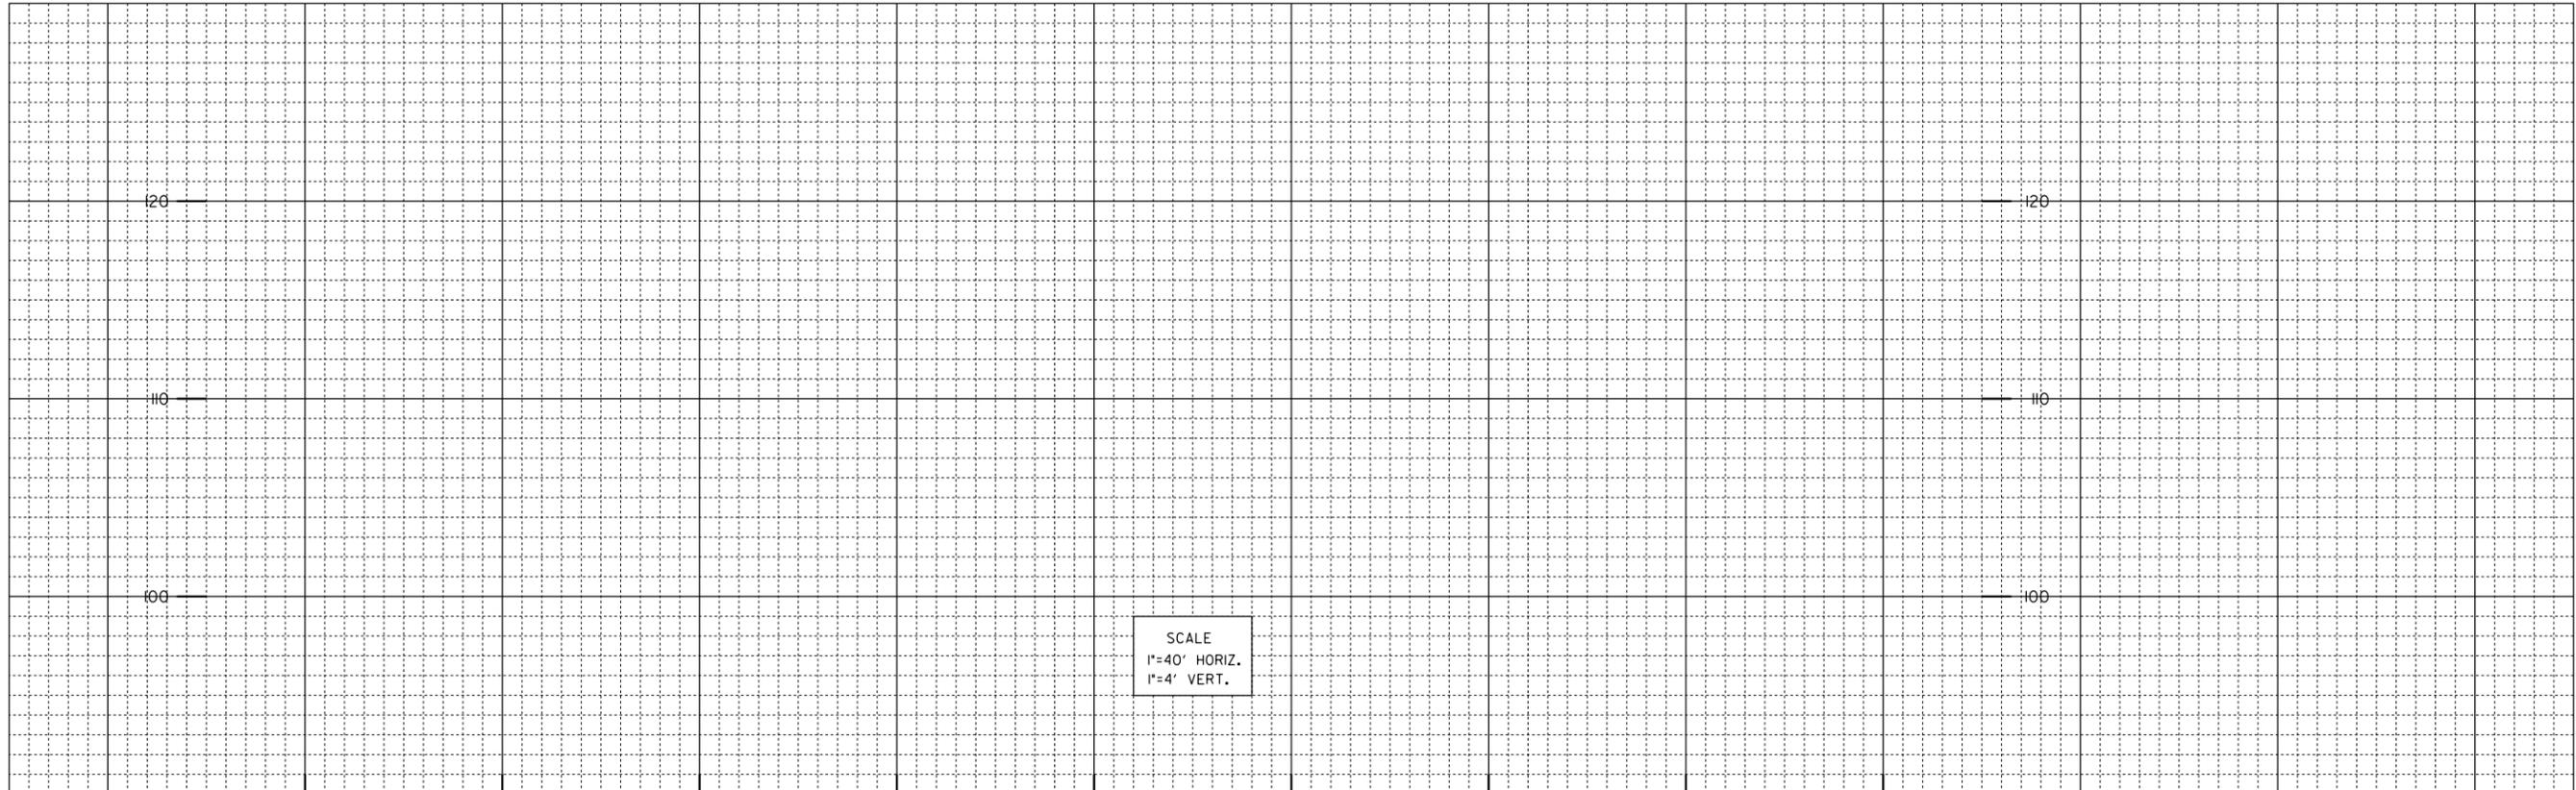

+00

SCALE
1"=40' HORIZ.
1"=4' VERT.

REFERENCE:

WATER:
SEWER:
STORM DRAIN:
GAS:
ELECTRIC:
CABLE TV:
TELEPHONE:
IMPROVEMENTS:
100' SCALE/FIELD BOOK:
THOMAS BROS.:
HGL:

RETIREMENTS:

0" - MATERIAL - 0' - 1900
0" - MATERIAL - 0' - 1900
MH - 4X3 - 0 - 1900
FH (2-PORT) - 0
FH (3-PORT) - 0
4" LATERAL - 0 - MATERIAL - 1900
6" LATERAL - 0 - MATERIAL - 1900
1" SERVICE - 0 - MATERIAL - 1900
2" SERVICE - 0 - MATERIAL - 1900

C-99

PROJECT TITLE
STREET NAME
STREET TO STREET

CITY OF SAN DIEGO, CALIFORNIA
PUBLIC WORKS DEPARTMENT
SHEET OF SHEETS


WATER
WBS 0-00000
SEWER
WBS 0-00000

FOR CITY ENGINEER _____ DATE _____
PROJECT MANAGER _____

PRINT DCE NAME _____ PCE# _____
PROJECT ENGINEER _____

DESCRIPTION BY APPROVED DATE FILMED
ORIGINAL xx/xx

CONTRACTOR _____ DATE STARTED _____
INSPECTOR _____ DATE COMPLETED _____

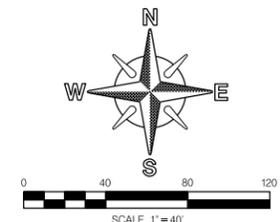

SEE SHEETS
CCS27 COORDINATE

SEE SHEETS
CCS83 COORDINATE

XXXXX-01-D

STREET NAME

CONTRACTOR'S RESPONSIBILITIES

- PURSUANT TO SECTION 4216 OF THE GOVERNMENT CODE, AT LEAST 2 WORKING DAYS PRIOR TO EXCAVATION, YOU MUST CONTACT THE REGIONAL NOTIFICATION CENTER (E.G. UNDERGROUND SERVICE ALERT OF SOUTHERN CALIFORNIA) AND OBTAIN AN INQUIRY IDENTIFICATION NUMBER.
- NOTIFY SDG&E AT LEAST 10 WORKING DAYS PRIOR TO EXCAVATING WITHIN 10' OF SDG&E UNDERGROUND HIGH VOLTAGE TRANSMISSION POWER LINES, (I.E., 69 KV & HIGHER)
- LOCATE AND RECONNECT ALL SEWER LATERALS. LOCATIONS AS SHOWN ON THE PLANS ARE APPROXIMATE ONLY. LATERAL RECORDS ARE AVAILABLE TO THE CONTRACTOR AT THE WATER DEPARTMENT, 2797 CAMINITO CHOLLAS. LOCATE THE IMPROVEMENTS THAT WILL BE AFFECTED BY LATERAL REPLACEMENTS.
- EXCAVATE AROUND WATER METER BOX (CITY PROPERTY SIDE) TO DETERMINE IN ADVANCE, THE SIZE OF EACH SERVICE BEFORE TAPPING MAIN.
- CITY FORCES, WHEN SPECIFIED OR SHOWN ON THE PLANS, WILL MAKE PERMANENT CUTS & PLUGS AND CONNECTIONS.
- KEEP EXISTING MAINS IN SERVICE IN LIEU OF HIGH-LINING, UNLESS OTHERWISE SPECIFIED SHOWN ON PLANS.
- THE LOCATIONS OF EXISTING BUILDINGS AS SHOWN ON THE PLAN ARE APPROXIMATE.
- STORM DRAIN INLETS SHALL REMAIN FUNCTIONAL AT ALL TIMES DURING CONSTRUCTION.
- UNLESS OTHERWISE NOTED AS PREVIOUSLY POTHOLED (IPH), ELEVATIONS SHOWN ON THE PROFILE FOR EXISTING UTILITIES ARE BASED ON A SEARCH OF THE AVAILABLE RECORD INFORMATION ONLY AND ARE SOLELY FOR THE CONTRACTOR'S CONVENIENCE. THE CITY DOES NOT GUARANTEE THAT IT HAS REVIEWED ALL AVAILABLE DATA. THE CONTRACTOR SHALL POTHOLE ALL EXISTING UTILITIES EITHER SHOWN ON THE PLANS OR MARKED IN THE FIELD IN ACCORDANCE WITH THE SPECIFICATIONS SECTION 402-UTILITIES.
- EXISTING UTILITY CROSSING AS SHOWN ON THE PLANS ARE APPROXIMATE AND ARE NOT REPRESENTATIVE OF ACTUAL LENGTH AND LOCATION OF CONFLICT AREAS. SEE PLAN VIEW.
- ALL ADVANCE METERING INFRASTRUCTURE (AM) DEVICES ATTACHED TO THE WATER METER OR LOCATED IN OR NEAR WATER METER BOXES, COFFINS, OR VAULTS SHALL BE PROTECTED AT ALL TIMES IN ACCORDANCE WITH THE CONTRACT DOCUMENTS.
- PROVIDE A CORROSION PREVENTATIVE COATING ON ALL BURIED DUCTILE IRON PIPE AND FITTINGS INCLUDING ALL BENDS, TEES, CROSSES, FLEX COUPLINGS FLANGE BOLTS, AND VALVES PER CONTRACT SPECIFICATIONS.

CONSTRUCTION STORM WATER PROTECTION NOTES

- TOTAL SITE DISTURBANCE AREA (ACRES) _____
HYDROLOGIC UNIT/ WATERSHED _____
HYDROLOGIC SUBAREA NAME & NO. _____
- THE CONTRACTOR SHALL COMPLY WITH THE REQUIREMENTS OF THE
 WPCP
THE PROJECT IS SUBJECT TO MUNICIPAL STORM WATER PERMIT NO. R9-2013-0001 AS AMENDED BY R9-2015-0001 AND R9-2015-0100
 SWPPP
THE PROJECT IS SUBJECT TO MUNICIPAL STORM WATER PERMIT NO. R9-2013-0001 AS AMENDED BY R9-2015-0001 AND R9-2015-0100 AND CONSTRUCTION GENERAL PERMIT ORDER 2009-0009-DW0 AS AMENDED BY ORDER 2010-0014-DW0 AND 2012-0006-DW0
TRADITIONAL: RISK LEVEL 2 3
LUP: RISK TYPE 2 3
- CONSTRUCTION SITE PRIORITY
 ASBS HIGH MEDIUM LOW

MONUMENTATION/SURVEY NOTES

THE CONTRACTOR SHALL BE RESPONSIBLE FOR SURVEY MONUMENTS AND/OR VERTICAL CONTROL BENCHMARKS WHICH ARE DISTURBED OR DESTROYED BY CONSTRUCTION. A LICENSED LAND SURVEYOR OR LICENSED CIVIL ENGINEER AUTHORIZED TO PRACTICE LAND SURVEYING IN THE STATE OF CALIFORNIA SHALL FIELD LOCATE, REFERENCE, AND/OR PRESERVE ALL HISTORICAL OR CONTROLLING MONUMENTS PRIOR ANY EARTHWORK, DEMOLITION OR SURFACE IMPROVEMENTS. IF DESTROYED, A LICENSED LAND SURVEYOR SHALL REPLACE SUCH MONUMENTS WITH APPROPRIATE MONUMENTS. WHEN SETTING SURVEY MONUMENTS USED FOR RE-ESTABLISHMENT OF THE DISTURBED CONTROLLING SURVEY MONUMENTS AS REQUIRED BY SECTIONS 6730.2 AND 8771 OF THE BUSINESS AND PROFESSIONS CODE OF THE STATE OF CALIFORNIA, A CORNER RECORD OR RECORD OF SURVEY, AS APPROPRIATE, SHALL BE FILED BY THE LICENSED LAND SURVEYOR OR CIVIL ENGINEER AS REQUIRED BY THE PROFESSIONAL LAND SURVEYORS ACT (BUSINESS AND PROFESSIONS CODE SECTION 8771). IF ANY VERTICAL CONTROL IS TO BE DISTURBED OR DESTROYED, THE CITY OF SAN DIEGO FIELD SURVEY SECTION SHALL BE NOTIFIED IN WRITING AT LEAST 7 DAYS PRIOR TO CONSTRUCTION. THE CONTRACTOR SHALL BE RESPONSIBLE FOR THE COST OF REPLACING AND VERTICAL CONTROL BENCHMARKS DESTROYED BY THE CONSTRUCTION.

ABBREVIATIONS

ABAND	ABANDON	EL, ELEV	ELEVATION	OVHD	OVER HEAD
ABAND'D	ABANDONED	ELEC	ELECTRIC	PVC	POLYVINYL CHLORIDE
AC	ASBESTOS CEMENT PIPE	EX, EXIST	EXISTING	PROP	PROPOSED
AHD	AHEAD	E/O	EAST OF	RED	REDUCER
ASSY	ASSEMBLY	F	FLANGE	RT	RIGHT
BFV	BUTTERFLY VALVE	FH	FIRE HYDRANT	S	SURVEY LINE
BK	BACK	FS	FIRE SERVICE	SD&AE	SAN DIEGO & ARIZONA EASTERN RAILROAD
BTWN	BETWEEN	GV	GATE VALVE	SDTI	SAN DIEGO TROLLEY INC.
CATV	CABLE TV	HDPE	HIGH-DENSITY POLYETHYLENE	SO	STUB OUT
CI	CAST IRON PIPE	HP	HIGH PRESSURE	S/O	SOUTH OF
C	CENTER LINE	IE	INVERT ELEVATION	SWR	SEWER
COND	CONDUIT	LT	LEFT	TEL	TELEPHONE
CONT	CONTINUED	MJ	MECHANICAL JOINT	UNK	UNKNOWN
CONTR	CONTRACTOR	MTS	SAN DIEGO METROPOLITAN	VC	VITRIFIED CLAY PIPE
DB	DIRECT BURIED	MTD	MULTIPLE TELEPHONE DUCT	WM	WATER METER
DI	DUCTILE IRON	N/O	NORTH OF	WTR	WATER
EB	ENCASED BURIED			W/O	WEST OF

EXISTING STRUCTURES

EX WATER MAIN & VALVES	---	EX GROUND LINE (PROFILE)	---
EX WATER METER	---	EX TRAFFIC SIGNAL	⊗ TS
EX FIRE HYDRANT	⊗	EX STREET LIGHT	⊕ SL
EX SEWER MAIN & MANHOLES	---	GAS MAIN	---
EX DRAINS	---	ELEC. COND., TEL. COND., CATV	---E---T---C---
EX PAVEMENT (PROFILE)	///	RAILROAD, TROLLEY TRACKS	

CONSTRUCTION CHANGE / ADDENDUM

CHANGE	DATE	AFFECTED OR ADDED SHEET NUMBERS	APPROVAL NO.

WARNING

IF THIS BAR DOES NOT MEASURE 1" THEN DRAWING IS NOT TO SCALE.



(ENGINEER'S NAME) _____ DATE _____

DECLARATION OF RESPONSIBLE CHARGE

* I HEREBY DECLARE THAT I AM THE ENGINEER OF WORK FOR THIS PROJECT THAT I HAVE EXERCISED RESPONSIBLE CHARGE OVER THE DESIGN OF THE PROJECT AS DEFINED IN SECTION 6703 OF THE BUSINESS AND PROFESSIONS CODE AND THAT THE DESIGN IS CONSISTENT WITH CURRENT STANDARDS. I UNDERSTAND THAT THE CHECK OF PROJECT DRAWINGS AND SPECIFICATIONS BY THE CITY OF SAN DIEGO IS CONFINED TO A REVIEW ONLY AND DOES NOT RELIEVE ME, AS ENGINEER OF WORK, OF MY RESPONSIBILITIES FOR PROJECT DESIGN.

* IF NO CONSULTANT ON THIS PROJECT; DELETE ENGINEER'S RESPONSIBILITIES.
DELETE THIS NOTE AFTER REVIEWING THE TASK BELOW

DELETE "MONUMENTATION/SURVEY NOTES" ON THIS SHEET IF "SURVEY MONUMENTATION SHEET" IS PROVIDED. THEN DELETE THIS NOTE.

* PROJECT SHOULD CHOOSE FROM STANDARD PDP EXEMPT, GREEN INFRASTRUCTURE AND PRIORITY DEVELOPMENT PROJECT BMP SHEET, AS APPLICABLE TO THE PROJECT.
DELETE THIS NOTE AFTER REVIEWING THE TASK ABOVE


PROJECT TITLE

SHEET INDEX

SHEET NO.	DISCIPLINE CODE	TITLE	LIMITS	PIPE		LENGTH (FT)
				SIZE (IN)	MATERIAL	
1	G-1	COVER SHEET				
2	C-1	NAME STREET	NAME STREET TO NAME AVENUE	-	-	000.00
3	C-2	NAME AVENUE	NAME ROAD TO NAME BOULEVARD	-	-	000.00
4	C-3	NAME ROAD	NAME STREET TO NAME AVENUE	-	-	000.00
5	C-4	NAME BOULEVARD	NAME ROAD TO NAME BOULEVARD	-	-	00.00
STREET RESURFACING				TOTAL SEWER		
CURB RAMP LOCATION				TOTAL WATER		
CITY FORCES						
MISC DETAILS						
*STANDARD DEVELOPMENT PROJECTS						
TRAFFIC PLANS						

DISCIPLINE CODE

- G GENERAL
- D DEMOLITION
- C CIVIL
- L LANDSCAPE
- A ARCHITECTURAL
- S STRUCTURAL
- M MECHANICAL
- E ELECTRICAL
- I INSTRUMENTATION
- TC TRAFFIC CONTROL

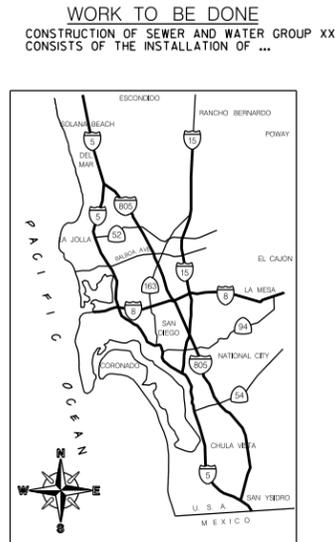

VICINITY MAP
NOT TO SCALE

REVISE LEGEND ON PROJECT THEN DELETE THIS NOTE.



KEY MAP
NO SCALE

FIELD DATA

- TOPOGRAPHY SOURCE:
- BENCHMARK:
- FIELD NOTES:
- BASIS OF BEARING / COORDINATES:
- STREETS REQUIRING 12" TRENCH CAP:
- *STREET NAMES*

AS-BUILT INFORMATION	
MATERIALS	MANUFACTURER
PIPE CL 235 (WATER)	-
PIPE SDR 35 (SEWER)	-
GATE VALVES	-
FIRE HYDRANTS	-
SEWER MANHOLES	-
REHABILITATE SEWER MANHOLES	-
REHABILITATE SEWER MAIN	-

SPEC. NO.	CITY OF SAN DIEGO, CALIFORNIA PUBLIC WORKS DEPARTMENT SHEET ___ OF ___ SHEETS	WATER WBS 0-00000 SEWER WBS 0-00000
FOR CITY ENGINEER	DATE	PROJECT MANAGER
PRINT DATE NAME	DATE	CHECKED BY
DESCRIPTION	BY	APPROVED
ORIGINAL	XX/XX	DATE
		FILED
		PROJECT ENGINEER
		SEE SHEETS
		CCS27 COORDINATE
		SEE SHEETS
		CCS83 COORDINATE
CONTRACTOR	DATE STARTED	XXXXX-01-D
INSPECTOR	DATE COMPLETED	

LEGEND

IMPROVEMENTS	REFERENCE	SYMBOL
TRENCH RESURFACING	SDG-107, SDG-108	---
SEWER MAIN	SDS-101, SDS-110 (TYPE C)	---
SEWER MANHOLE/PVC LINED	SDS-106, SDS-107, SDS-108, SDM-113, SDS-120, M-3, SM-07	⊗
REHAB. EX. SEWER MANHOLE	SEE PLANS & SPECS	⊗ REHAB
SEWER MAIN REHAB.	SEE PLANS & SPECS	⊗ REHAB
4" SEWER LATERAL WITH C.O. UNLESS OTHERWISE SPECIFIED	SDS-102, SDS-103, SDS-104, SDS-105, SDS-110 (TYPE C), SDS-118	--- P.L. --- (S)
REPLUMB SEWER LATERAL WITH C.O.	SDS-102, SDS-103, SDS-104, SDS-105, SDS-110 (TYPE C), SDS-118	--- P.L. --- (R)
SEWER LATERAL CONNECTION	SEE PLANS & SPECS	--- P.L. --- (C)
REHAB SEWER LATERAL (LINED) WITH C.O.	SEE PLANS & SPECS	--- P.L. --- (L)
SERVICE LATERAL CONNECTION TO REHABILITATED SEWER	SEE PLANS & SPECS	--- P.L. --- (C)
SEWER PUMP INCLUDING REPLUMB SEWER LATERAL WITH C.O.	SDS-102, SDS-103, SDS-104, SDS-105, SDS-110 (TYPE C), SDS-118	--- P.L. --- (P)
TUNNEL SEWER REPLUMB LATERAL WITH C.O.	SDS-102, SDS-103, SDS-104, SDS-105	--- P.L. --- (T)
CONCRETE PROTECTION FOR EXIST SEWER PIPE	SDS-116	---
PIPE SUPPORT FOR UNDERCUT AC WATER MAIN	SDW-162	---
CONCRETE ENCASUREMENT	SDS-112	---
ABANDON EX MANHOLE	SM-08	---
SLURRY FILL ABANDONED SEWER MAIN	SEE PLANS & SPECS	---
CUTTING AND PLUGGING ABANDONED WATER MAIN	WP-03	---
SURVEY MONUMENT	M-10, M-10A, M-10B	⊗
WATER MAIN & APPURTENANCES	SDM-105, SDW-110, SDW-151, SDW-161	---
VALVES WITH CAPS AND WELLS	SDW-109, SDW-152, SDW-153, WV-05	⊕
FIRE SERVICE CONNECTION & ASSEMBLY	SDM-105, SDW-109, SDW-118, SDW-152, SDW-153	⊕ P.L. --- (F)
6" FIRE HYDRANT ASSEMBLY & MARKER 2-PORT UNLESS SPECIFIED AS 3-PORT	SDM-105, SDW-104, SDW-109, SDW-152, SDW-153	⊕ P.L. --- (F)
1" WATER SERVICE UNLESS OTHERWISE SPECIFIED	SDM-105, SDW-107, SDW-134, SDW-135, SDW-136, SDW-137, SDW-138, SDW-149, SDW-150, WS-03	⊕ P.L. --- (W)
WATER SERVICE TRANSFER	SDW-149, SDW-150	⊕ P.L. --- (T)
BLOW-OFF ASSEMBLY	SDM-105, SDW-106, SDW-143, SDW-144, SDW-145, SDW-146, WB-05,	⊕ B.O.
AIR & VACUUM VALVE	SDM-105, SDW-117, SDW-158, SDW-159, SDW-160	⊕ A.V.
HIGHLINING BY CONTRACTOR	SDW-170, SDW-171, SDW-172, SDW-173, SDW-174 IF APPLICABLE	---
FOR ADDITIONAL SYMBOLS SEE RESURFACING, CURB RAMP AND TRAFFIC CONTROL SHEETS.		

G-1

PLANS FOR THE CONSTRUCTION OF
PROJECT TITLE
COVER SHEET

PROJECT TITLE (FOR SMALL PROJECT ONLY)

G-2

PLANS FOR THE CONSTRUCTION OF
PROJECT TITLE
KEY MAP

CITY OF SAN DIEGO, CALIFORNIA
PUBLIC WORKS DEPARTMENT
SHEET ___ OF ___ SHEETS

WATER
WBS 0-00000
SEWER
WBS 0-00000

APPROVED BY _____ DATE _____
FOR CITY ENGINEER _____ PROJECT MANAGER _____

PRINT DCE NAME _____ PCE# _____
PROJECT ENGINEER _____

DESCRIPTION	BY	APPROVED	DATE	FILED	PROJECT ENGINEER
ORIGINAL	xx/xx				SEE SHEETS
					CCS27 COORDINATE
					SEE SHEETS
					CCS83 COORDINATE

CONTRACTOR _____ DATE STARTED _____
INSPECTOR _____ DATE COMPLETED _____ XXXXX-02-D



KEY MAP
NO SCALE

PROJECT TITLE

CONTRACTOR'S RESPONSIBILITIES

- PURSUANT TO SECTION 4216 OF THE CALIFORNIA GOVERNMENT CODE, AT LEAST 2 WORKING DAYS PRIOR TO EXCAVATION, YOU MUST CONTACT THE REGIONAL NOTIFICATION CENTER (E.G., UNDERGROUND SERVICE ALERT OF SOUTHERN CALIFORNIA) AND OBTAIN AN INQUIRY IDENTIFICATION NUMBER.
- NOTIFY SDG&E AT LEAST 10 WORKING DAYS PRIOR TO EXCAVATING WITHIN 10' OF SDG&E UNDERGROUND HIGH VOLTAGE TRANSMISSION POWER LINES, (I.E., 69 KV & HIGHER)

CONSTRUCTION STORM WATER PROTECTION NOTES

- TOTAL SITE DISTURBANCE AREA (ACRES) _____
HYDROLOGIC UNIT/ WATERSHED _____
HYDROLOGIC SUBAREA NAME & NO. _____
- THE CONTRACTOR SHALL COMPLY WITH THE REQUIREMENTS OF THE
 WPCP
THE PROJECT IS SUBJECT TO MUNICIPAL STORM WATER PERMIT NO. R9-2013-0001 AS AMENDED BY R9-2015-0001 AND R9-2015-0100
 SWPPP
THE PROJECT IS SUBJECT TO MUNICIPAL STORM WATER PERMIT NO. R9-2013-0001 AS AMENDED BY R9-2015-0001 AND R9-2015-0100 AND CONSTRUCTION GENERAL PERMIT ORDER 2009-0009-DWO AS AMENDED BY ORDER 2010-0014-DWO AND 2012-0006-DWO
TRADITIONAL: RISK LEVEL 1 2 3
LUP: RISK TYPE 1 2 3
- CONSTRUCTION SITE PRIORITY
 ASBS HIGH MEDIUM LOW

MONUMENTATIONSURVEY NOTES

THE CONTRACTOR SHALL BE RESPONSIBLE FOR SURVEY MONUMENTS AND/OR VERTICAL CONTROL BENCHMARKS WHICH ARE DISTURBED OR DESTROYED BY CONSTRUCTION. A LICENSED LAND SURVEYOR OR LICENSED CIVIL ENGINEER AUTHORIZED TO PRACTICE LAND SURVEYING IN THE STATE OF CALIFORNIA SHALL FIELD LOCATE, REFERENCE, AND/OR PRESERVE ALL HISTORICAL OR CONTROLLING MONUMENTS PRIOR ANY EARTHWORK, DEMOLITION OR SURFACE IMPROVEMENTS. IF DESTROYED, A LICENSED LAND SURVEYOR SHALL REPLACE SUCH MONUMENT(S) WITH APPROPRIATE MONUMENTS. WHEN SETTING SURVEY MONUMENTS USED FOR RE-ESTABLISHMENT OF THE DISTURBED CONTROLLING SURVEY MONUMENTS AS REQUIRED BY SECTIONS 6730.2 AND 8771 OF THE BUSINESS AND PROFESSIONS CODE OF THE STATE OF CALIFORNIA, A CORNER RECORD OR RECORD OF SURVEY, AS APPROPRIATE, SHALL BE FILED BY THE LICENSED LAND SURVEYOR OR CIVIL ENGINEER AS REQUIRED BY THE PROFESSIONAL LAND SURVEYORS ACT (BUSINESS AND PROFESSIONS CODE SECTION 8771). IF ANY VERTICAL CONTROL IS TO BE DISTURBED OR DESTROYED, THE CITY OF SAN DIEGO FIELD SURVEY SECTION SHALL BE NOTIFIED IN WRITING AT LEAST 7 DAYS PRIOR TO CONSTRUCTION. THE CONTRACTOR SHALL BE RESPONSIBLE FOR THE COST OF REPLACING AND VERTICAL CONTROL BENCHMARKS DESTROYED BY THE CONSTRUCTION.

ABBREVIATIONS

ABAND ABANDON	EB ENCASED BURIED	OVHD OVER HEAD
ABAND'D ABANDONED	EL, ELEV ELEVATION	PROP PROPOSED
BTWN BETWEEN	ELEC ELECTRIC	S SURVEY LINE
CATV CABLE TV	EX, EXIST EXISTING	SD&AE SAN DIEGO & ARIZONA EASTERN RAILROAD
C CENTER LINE	FH FIRE HYDRANT	SDTI SAN DIEGO TROLLEY INC.
COND CONDUIT	FS FIRE SERVICE	SWR SEWER
CONT CONTINUED	HP HIGH PRESSURE	TEL TELEPHONE
CONTR CONTRACTOR	IE INVERT ELEVATION	UNK UNKNOWN
DB DIRECT BURIED	MTD MULTIPLE TELEPHONE DUCT	WM WATER METER
DI DUCTILE IRON	MTS SAN DIEGO METROPOLITAN TRANSIT SYSTEM	WTR WATER

EXISTING STRUCTURES

EX WATER VALV E	— — — — —
EX WATER METER	— — — — —
EX FIRE HYDRANT	⊙ — — — — —
EX SEWER MAIN & MANHOLES	— — — — —
EX DRAINS	— — — — —
EX PAVEMENT (PROFILE)	//////
EX GROUND LINE (PROFILE)	
EX TRAFFIC SIGNAL	⊙ T S
EX STREET LIGHT	+ SL
GAS MAIN	— — — — —
ELEC. COND., TEL. COND., CATV	— — E — — T — — C —
RAILROAD, TROLLEY TRACKS	

SHEET INDEX


SHEET NO.	DISCIPLINE CODE	TITLE	LIMITS
1	G-1	COVER SHEET	
2	C-1	CIVIL	NAME ROAD TO NAME BOULEVARD
		CURB RAMP LOCATION	
		MISC DETAILS	
		*STANDARD DEVELOPMENT PROJECTS	
	TC-1	TRAFFIC PLANS	

* PROJECT SHOULD CHOOSE FROM STANDARD PDP EXEMPT, GREEN INFRASTRUCTURE AND PRIORITY DEVELOPMENT PROJECT BMP SHEET, AS APPLICABLE TO THE PROJECT.

DELETE THIS NOTE AFTER REVIEWING THE TASK ABOVE

WORK TO BE DONE

THE IMPROVEMENTS CONSIST OF THE FOLLOWING WORK TO BE DONE ACCORDING TO THESE PLANS AND THE STANDARD SPECIFICATIONS AND THE STANDARD DRAWINGS OF THE CITY OF SAN DIEGO.

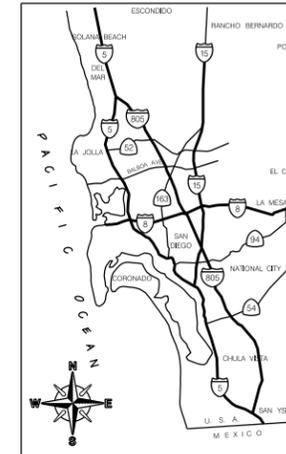

VICINITY MAP
NOT TO SCALE

DISCIPLINE CODE

- G GENERAL
- D DEMOLITION
- C CIVIL
- L LANDSCAPE
- A ARCHITECTURAL
- S STRUCTURAL
- M MECHANICAL
- E ELECTRICAL
- I INSTRUMENTATION
- TC TRAFFIC CONTROL

LEGEND

IMPROVEMENTS	STANDARD DRAWINGS	SYMBOL
SIDEWALK	SDG-109, SDG-155, SDG-156, G-10	=====
CURB AND GUTTER	SDG-151, TYPE H	=====
CURB INLET	SDD-116, TYPE B	⊕
STORM DRAIN CLEANOUT	D-9, TYPE A	⊕
NO. 3-1/2 PULLBOX	CALTRANS ES-8	□

FOR ADDITIONAL SYMBOLS SEE RESURFACING, CURB RAMP AND TRAFFIC CONTROL SHEETS.

REVISE LEGEND ON PROJECT THEN DELETE THIS NOTE.



KEY MAP
NO SCALE

STREET CLASSIFICATION

STREET NAME:
STREET CLASSIFICATION, ADT=XXXXXX

REFERENCE:

MAP NO. & DRAWING NO.

FIELD DATA

BENCHMARK: NEBP STREET NAME AND STREET NAME

ELEV.=XXX

FIELD NOTES:

BASIS OF BEARINGS / COORDINATES:

GPS X TO GPS X NXX XX'XX"E, HD XXX.X FT

CCS 83 (EPOCH XXX FEET)

REFERENCES:

TOPOGRAPHY SOURCE:

TRAFFIC CONTROL NOTES:

THE CONTRACTOR SHALL, PER SECTION X-XX.X OF THE CONTRACT SPECIAL PROVISIONS, PREPARE TRAFFIC CONTROL WORKING DRAWINGS AND SUBMIT THEM TO THE RESIDENT ENGINEER. THE WORKING DRAWINGS WILL BE SENT TO THE ENGINEERING TRAFFIC CONTROL SECTION FOR REVIEW AND APPROVAL. THE CONTRACTOR SHALL ALLOW A MINIMUM OF 20 WORKING DAYS FOR REVIEW OF THE WORKING DRAWINGS. UPON APPROVAL OF THE TRAFFIC CONTROL PLAN, THE ENGINEERING TRAFFIC CONTROL SECTION WILL ISSUE A TRAFFIC CONTROL PLAN (TCP) PERMIT. WORK SHALL NOT BEGIN IN THE PUBLIC RIGHT OF WAY WITHOUT THE APPROVED TCP PERMIT.

* IF NO CONSULTANT ON THIS PROJECT, DELETE ENGINEER'S RESPONSIBILITIES.

DELETE THIS NOTE AFTER REVIEWING THE TASK BELOW

* I HEREBY DECLARE THAT I AM THE ENGINEER OF WORK FOR THIS PROJECT THAT I HAVE EXERCISED RESPONSIBLE CHARGE OVER THE DESIGN OF THE PROJECT AS DEFINED IN SECTION 6703 OF THE BUSINESS AND PROFESSIONS CODE AND THAT THE DESIGN IS CONSISTENT WITH CURRENT STANDARDS. I UNDERSTAND THAT THE CHECK OF PROJECT DRAWINGS AND SPECIFICATIONS BY THE CITY OF SAN DIEGO IS CONFINED TO A REVIEW ONLY AND DOES NOT RELIEVE ME, AS ENGINEER OF WORK, OF MY RESPONSIBILITIES FOR PROJECT DESIGN.

(ENGINEER'S NAME) _____ DATE _____

G-1

CONSTRUCTION CHANGE / ADDENDUM			
CHANGE	DATE	AFFECTED OR ADDED SHEET NUMBERS	APPROVAL NO.

WARNING
0 1
IF THIS BAR DOES NOT MEASURE 1" THEN DRAWING IS NOT TO SCALE.

The City of **SAN DIEGO** Transportation and Storm Water

AS-BUILT INFORMATION		PLANS FOR THE CONSTRUCTION OF PROJECT TITLE COVER SHEET	
MATERIALS	MANUFACTURER	CITY OF SAN DIEGO, CALIFORNIA PUBLIC WORKS DEPARTMENT SHEET OF SHEETS	
-	-	WATER WBS 0-00000	
-	-	SEWER WBS 0-00000	
-	-	PROJECT MANAGER	
CONSULTANT		PROJECT ENGINEER	
SPEC. NO.		DESCRIPTION	
COMPANY NAME		BY	
COMPANY ADDRESS		APPROVED	
COMPANY PHONE		DATE	
COMPANY FAX		FILMED	
COMPANY EMAIL		SEE SHEETS	
CONTRACTOR		SEE SHEETS	
INSPECTOR		DATE STARTED	
		DATE COMPLETED	
		XXXXX-01-D	

PROJECT TITLE (FOR ROADWAY PROJECTS)

PROJECT TITLE

CONTRACTOR'S RESPONSIBILITIES

- PURSUANT TO SECTION 4216 OF THE CALIFORNIA GOVERNMENT CODE, AT LEAST 2 WORKING DAYS PRIOR TO EXCAVATION, YOU MUST CONTACT THE REGIONAL NOTIFICATION CENTER (E.G., UNDERGROUND SERVICE ALERT OF SOUTHERN CALIFORNIA) AND OBTAIN AN INQUIRY IDENTIFICATION NUMBER.
- NOTIFY SDG&E AT LEAST 10 WORKING DAYS PRIOR TO EXCAVATING WITHIN 10' OF SDG&E UNDERGROUND HIGH VOLTAGE TRANSMISSION POWER LINES, (I.E., 69 KV & HIGHER)

CONSTRUCTION STORM WATER PROTECTION NOTES

- TOTAL SITE DISTURBANCE AREA (ACRES) _____
HYDROLOGIC UNIT/ WATERSHED _____
HYDROLOGIC SUBAREA NAME & NO. _____
- THE CONTRACTOR SHALL COMPLY WITH THE REQUIREMENTS OF THE
 WPCP
THE PROJECT IS SUBJECT TO MUNICIPAL STORM WATER PERMIT NO. R9-2013-0001 AS AMENDED BY R9-2015-0001 AND R9-2015-0100
 SWPPP
THE PROJECT IS SUBJECT TO MUNICIPAL STORM WATER PERMIT NO. R9-2013-0001 AS AMENDED BY R9-2015-0001 AND R9-2015-0100 AND CONSTRUCTION GENERAL PERMIT ORDER 2009-0009-DW0 AS AMENDED BY ORDER 2010-0014-DW0 AND 2012-0006-DW0
TRADITIONAL RISK LEVEL 2 3
LUP: RISK TYPE 2 3

MONUMENTATION/SURVEY NOTES

THE CONTRACTOR SHALL BE RESPONSIBLE FOR SURVEY MONUMENTS AND/OR VERTICAL CONTROL BENCHMARKS WHICH ARE DISTURBED OR DESTROYED BY CONSTRUCTION. A LICENSED LAND SURVEYOR OR LICENSED CIVIL ENGINEER AUTHORIZED TO PRACTICE LAND SURVEYING IN THE STATE OF CALIFORNIA SHALL FIELD LOCATE, REFERENCE, AND/OR PRESERVE ALL HISTORICAL OR CONTROLLING MONUMENTS PRIOR ANY EARTHWORK, DEMOLITION OR SURFACE IMPROVEMENTS. IF DESTROYED, A LICENSED LAND SURVEYOR SHALL REPLACE SUCH MONUMENT(S) WITH APPROPRIATE MONUMENTS, WHEN SETTING SURVEY MONUMENTS USED FOR RE-ESTABLISHMENT OF THE DISTURBED CONTROLLING SURVEY MONUMENTS AS REQUIRED BY SECTIONS 6730.2 AND 8771 OF THE BUSINESS AND PROFESSIONS CODE OF THE STATE OF CALIFORNIA, A CORNER RECORD OR RECORD OF SURVEY, AS APPROPRIATE, SHALL BE FILED BY THE LICENSED LAND SURVEYOR OR CIVIL ENGINEER AS REQUIRED BY THE PROFESSIONAL LAND SURVEYORS ACT (BUSINESS AND PROFESSIONS CODE SECTION 8771). IF ANY VERTICAL CONTROL IS TO BE DISTURBED OR DESTROYED, THE CITY OF SAN DIEGO FIELD SURVEY SECTION SHALL BE NOTIFIED IN WRITING AT LEAST 7 DAYS PRIOR TO CONSTRUCTION. THE CONTRACTOR SHALL BE RESPONSIBLE FOR THE COST OF REPLACING AND VERTICAL CONTROL BENCHMARKS DESTROYED BY THE CONSTRUCTION.

DELETE "MONUMENTATION/SURVEY NOTES" ON THIS SHEET IF "SURVEY MONUMENTATION SHEET" IS PROVIDED. THEN DELETE THIS NOTE.

ABBREVIATIONS		DISCIPLINE CODE	
ABAND	ABANDON	ELEC	ELECTRIC
ABAND'D	ABANDONED	EX, EXIST	EXISTING
AC	ASBESTOS CEMENT PIPE	E/O	EAST OF
AHD	AHEAD	F	FLANGE
ASSY	ASSEMBLY	FH	FIRE HYDRANT
BFV	BUTTERFLY VALVE	FS	FIRE SERVICE
BK	BACK	GV	GATE VALVE
BTWN	BETWEEN	HDPE	HIGH-DENSITY POLYETHYLENE
CATV	CABLE TV	HP	HIGH PRESSURE
CI	CAST IRON PIPE	IE	INVERT ELEVATION
C	CENTER LINE	LT	LEFT
COND	CONDUIT	LUP	LINEAR UNDERGROUND PROJECT
CONT	CONTINUED	MJ	MECHANICAL JOINT
CONTR	CONTRACTOR	MTS	SAN DIEGO METROPOLITAN TRANSIT SYSTEM
DB	DIRECT BURIED	MTD	MULTIPLE TELEPHONE DUCT
DI	DUCTILE IRON	N/O	NORTH OF
EB	ENCASED BURIED		
EL, ELEV	ELEVATION	O/H/D	OVER HEAD
		EX, EXIST	EXISTING
		PVC	POLYVINYL CHLORIDE
		PROP	PROPOSED
		RED	REDUCER
		RT	RIGHT
		S	SURVEY LINE
		SD&AE	SAN DIEGO & ARIZONA EASTERN RAILROAD
		SDTI	SAN DIEGO TROLLEY INC.
		SO	STUB OUT
		S/O	SOUTH OF
		SWR	SEWER
		TEL	TELEPHONE
		UNK	UNKNOWN
		VC	VITRIFIED CLAY PIPE
		WM	WATER METER
		WTR	WATER
		W/O	WEST OF

EXISTING STRUCTURES

EX WATER MAIN & VALVES	---
EX WATER METER	---
EX FIRE HYDRANT	---
EX SEWER MAIN & MANHOLES	---
EX DRAINS	---
EX PAVEMENT (PROFILE)	---
EX GROUND LINE (PROFILE)	---
EX TRAFFIC SIGNAL	OR TS
EX STREET LIGHT	+ SL
GAS MAIN	---
ELEC. COND., TEL. COND., CATV	- -E- -T- -C- -
RAILROAD, TROLLEY TRACKS	---

SHEET INDEX


SHEET NO.	DISCIPLINE CODE	TITLE
1	G-1	COVER SHEET
2	G-2	KEY MAP
		CURB RAMP LOCATION
		MISC DETAILS
		*STANDARD DEVELOPMENT PROJECTS
	TC-1	TRAFFIC PLANS

* PROJECT SHOULD CHOOSE FROM STANDARD PDP EXEMPT, GREEN INFRASTRUCTURE AND PRIORITY DEVELOPMENT PROJECT BMP SHEET, AS APPLICABLE TO THE PROJECT.

DELETE THIS NOTE AFTER REVIEWING THE TASK ABOVE

DISCIPLINE CODE

G	GENERAL
D	DEMOLITION
C	CIVIL
L	LANDSCAPE
A	ARCHITECTURAL
S	STRUCTURAL
M	MECHANICAL
E	ELECTRICAL
I	INSTRUMENTATION
TC	TRAFFIC CONTROL

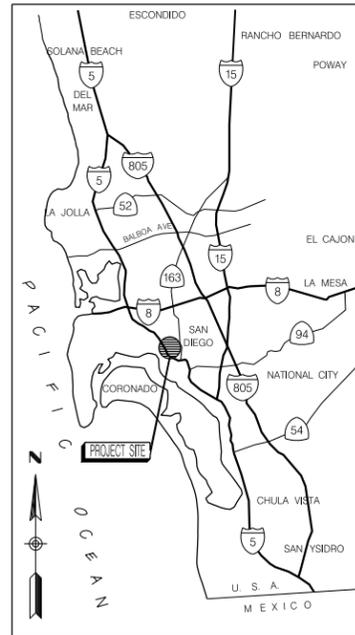

VICINITY MAP
NOT TO SCALE

AS-BUILT TABLE TO BE REVISE BASED ON PROJECT REQUIREMENTS. DELETE TABLE IF NOT APPLICABLE.

LEGAL DESCRIPTION:

SITE ADDRESS

ASSESSOR'S NUMBER

PROJECT DATA

CONDITION OF SOIL (UNDISTURBED, COMPACT, OR LOSE FILL):
LANDSCAPE AREA SQUARE FOOTAGE:
TOTAL AREA OF DISTURBANCE:
LISTING OF DEFERRED SUBMITTALS:

FIELD DATA

BENCHMARK: NEBP STREET NAME AND STREET NAME

ELEV.=XXX

FIELD NOTES:

BASIS OF BEARINGS / COORDINATES:

GPS X TO GPS X NXX XX'XX"E, HD XXX.X FT

CCS 83 (EPOCH XXX FEET)

DATUM: MEAN SEA LEVEL

REFERENCES:

MAP NO. XXX & DRAWING NO.

TOPOGRAPHY SOURCE:

OWNER

CITY OF SAN DIEGO
525 B STREET
SUITE XXX
SAN DIEGO CA, 92101
PHONE NUMBER 619-XXX-XXXX
PROJECT MANAGER NAME

PROJECT TEAM

LIST NAME AND PHONE OF ALL DESIGN PROFESSIONALS INCLUDING ENGINEERS, ARCHITECTS, DESIGNERS.

* IF NO CONSULTANT ON THIS PROJECT; DELETE ENGINEER'S RESPONSIBILITIES.

DELETE THIS NOTE AFTER REVIEWING THE TASK BELOW

DECLARATION OF RESPONSIBLE CHARGE

* I HEREBY DECLARE THAT I AM THE ENGINEER OF WORK FOR THIS PROJECT THAT I HAVE EXERCISED RESPONSIBLE CHARGE OVER THE DESIGN OF THE PROJECT AS DEFINED IN SECTION 6703 OF THE BUSINESS AND PROFESSIONS CODE AND THAT THE DESIGN IS CONSISTENT WITH CURRENT STANDARDS. I UNDERSTAND THAT THE CHECK OF PROJECT DRAWINGS AND SPECIFICATIONS BY THE CITY OF SAN DIEGO IS CONFINED TO A REVIEW ONLY AND DOES NOT RELIEVE ME, AS ENGINEER OF WORK, OF MY RESPONSIBILITIES FOR PROJECT DESIGN.

(ENGINEER'S NAME) _____ DATE _____

AS-BUILT INFORMATION		PLANS FOR THE CONSTRUCTION OF PROJECT TITLE COVER SHEET	
MATERIALS	MANUFACTURER		
-	-		
-	-		
-	-		
-	-		
CONSULTANT		CITY OF SAN DIEGO, CALIFORNIA PUBLIC WORKS DEPARTMENT SHEET OF SHEETS	
SPEC. NO.		WATER WBS 0-00000 SEWER WBS 0-00000	
COMPANY NAME		FOR CITY ENGINEER _____ DATE _____ PROJECT MANAGER _____	
COMPANY ADDRESS		CHECKED BY _____	
COMPANY PHONE		PROJECT ENGINEER _____	
COMPANY FAX		SEE SHEETS CCS27 COORDINATE	
COMPANY EMAIL		SEE SHEETS CCS83 COORDINATE	
CONTRACTOR _____		DATE STARTED _____	
INSPECTOR _____		DATE COMPLETED _____	

WORK TO BE DONE

INSERT THE PROJECT'S COMPLETE SCOPE OF WORK, INCLUDING ALL EXISTING AND PROPOSED IMPROVEMENTS. CLEARLY IDENTIFY PARTIAL APPROVALS, SUCH AS FOUNDATIONS, SUBSTRUCTURE, AND SHELL BUILDINGS (THIS IS REFERRED AS DESCRIPTION OF WORK OR SCOPE OF WORK)

LEGEND

IMPROVEMENTS	STANDARD DRAWINGS	SYMBOL
SIDEWALK	SDG-109, SDG-155, SDG-156, G-10	---
CURB AND GUTTER	SDG-151, TYPE H	---
CURB INLET	SDD-116, TYPE B	---
STORM DRAIN CLEANOUT	D-09, TYPE A	---
NO. 3-1/2 PULLBOX	CALTRANS ES-8	---
TRENCH RESURFACING	SDG-107, SDG-108	---
4" SEWER LATERAL WITH C.O. UNLESS OTHERWISE SPECIFIED	SDS-102, SDS-103, SDS-104, SDS-105, SDS-110 (TYPE C), SDS-118	---
FIRE SERVICE CONNECTION & ASSEMBLY	SDM-105, SDW-109, SDW-118, SDW-152, SDW-153	---
6" FIRE HYDRANT ASSEMBLY & MARKER 2-PORT UNLESS SPECIFIED AS 3-PORT	SDM-105, SDW-104, SDW-109, SDW-152, SDW-153	---
1" WATER SERVICE UNLESS OTHERWISE SPECIFIED	SDM-105, SDW-107, SDW-134, SDW-135, SDW-136, SDW-137, SDW-138, SDW-149, SDW-150, WS-03	---
SURVEY MONUMENT	M-10, M-10A, M-10B	---

FOR BMP LEGEND SEE SHEET NO. XX.

FOR GRADING LEGEND SEE SHEET NO. XX.

FOR IRRIGATION LEGEND SEE SHEET NO. XX.

FOR LANDSCAPING LEGEND SEE SHEET NO. XX.

FOR ADDITIONAL SYMBOLS SEE CURB RAMP AND TRAFFIC CONTROL SHEETS.

REVISE LEGEND ON PROJECT THEN DELETE THIS NOTE.

CONSTRUCTION CHANGE / ADDENDUM

CHANGE	DATE	AFFECTED OR ADDED SHEET NUMBERS	APPROVAL NO.

WARNING

IF THIS BAR DOES NOT MEASURE 1" THEN DRAWING IS NOT TO SCALE.

The City of **SAN DIEGO** Park and Recreation

AEP PROJECT TITLE

G-1

XXXXX-01-D

G-2

PLANS FOR THE CONSTRUCTION OF
PROJECT TITLE
KEY MAP

CITY OF SAN DIEGO, CALIFORNIA
PUBLIC WORKS DEPARTMENT
SHEET OF SHEETS

WATER
WBS 0-00000
SEWER
WBS 0-00000



KEY MAP
NO SCALE

APPROVED FOR CITY ENGINEER _____ DATE _____					DRAWN BY _____	
PRINT DCE NAME _____ PCE# _____					PROJECT MANAGER _____	
DESCRIPTION	BY	APPROVED	DATE	FILMED	PROJECT ENGINEER _____	
ORIGINAL	xx/xx				SEE SHEETS CCS27 COORDINATE	
					SEE SHEETS CCS83 COORDINATE	
CONTRACTOR _____			DATE STARTED _____		XXXXXX-02-D	
INSPECTOR _____			DATE COMPLETED _____			

G-2

PLANS FOR THE CONSTRUCTION OF
PROJECT TITLE
KEY MAP

CITY OF SAN DIEGO, CALIFORNIA
PUBLIC WORKS DEPARTMENT
SHEET OF SHEETS

WATER
WBS 0-00000
SEWER
WBS 0-00000



KEY MAP
NO SCALE

APPROVED BY _____ FOR CITY ENGINEER					DATE _____					DRAWN BY _____ PROJECT MANAGER				
PRINT DCE NAME _____					PCE# _____					CHECKED BY _____ PROJECT ENGINEER				
DESCRIPTION	BY	APPROVED	DATE	FILMED	SEE SHEETS CCS27 COORDINATE									
ORIGINAL	xx/xx				SEE SHEETS CCS83 COORDINATE									
CONTRACTOR _____					DATE STARTED _____					XXXXXX-02-D				
INSPECTOR _____					DATE COMPLETED _____									

CONTRACTOR'S RESPONSIBILITIES

- PURSUANT TO SECTION 4216 OF THE GOVERNMENT CODE, AT LEAST 2 WORKING DAYS PRIOR TO EXCAVATION, YOU MUST CONTACT THE REGIONAL NOTIFICATION CENTER (E.G. UNDERGROUND SERVICE ALERT OF SOUTHERN CALIFORNIA) AND OBTAIN AN INQUIRY IDENTIFICATION NUMBER.
- NOTIFY SD&E AT LEAST 10 WORKING DAYS PRIOR TO EXCAVATING WITHIN 10' OF SD&E UNDERGROUND HIGH VOLTAGE TRANSMISSION POWER LINES, (I.E., 69 KV & HIGHER)
- LOCATE AND RECONNECT ALL SEWER LATERALS, LOCATIONS AS SHOWN ON THE PLANS ARE APPROXIMATE ONLY. LATERAL RECORDS ARE AVAILABLE TO THE CONTRACTOR AT THE WATER DEPARTMENT, 2797 CAMINITO CHOLLAS. LOCATE THE IMPROVEMENTS THAT WILL BE AFFECTED BY LATERAL REPLACEMENTS.
- EXCAVATE AROUND WATER METER BOX (CITY PROPERTY SIDE) TO DETERMINE IN ADVANCE, THE SIZE OF EACH SERVICE BEFORE TAPPING MAIN.
- CITY FORCES, WHEN SPECIFIED OR SHOWN ON THE PLANS, WILL MAKE PERMANENT CUTS & PLUGS AND CONNECTIONS.
- KEEP EXISTING MAINS IN SERVICE IN LIEU OF HIGH-LINING, UNLESS OTHERWISE SPECIFIED SHOWN ON PLANS.
- THE LOCATIONS OF EXISTING BUILDINGS AS SHOWN ON THE PLAN ARE APPROXIMATE.
- STORM DRAIN INLETS SHALL REMAIN FUNCTIONAL AT ALL TIMES DURING CONSTRUCTION.
- UNLESS OTHERWISE NOTED AS PREVIOUSLY POTHOLED (PH), ELEVATIONS SHOWN ON THE PROFILE FOR EXISTING UTILITIES ARE BASED ON A SEARCH OF THE AVAILABLE RECORD INFORMATION ONLY AND ARE SOLELY FOR THE CONTRACTOR'S CONVENIENCE. THE CITY DOES NOT GUARANTEE THAT IT HAS REVIEWED ALL AVAILABLE DATA. THE CONTRACTOR SHALL POTHOLE ALL EXISTING UTILITIES EITHER SHOWN ON THE PLANS OR MARKED IN THE FIELD IN ACCORDANCE WITH THE SPECIFICATIONS SECTION 402-UTILITIES.
- EXISTING UTILITY CROSSING AS SHOWN ON THE PLANS ARE APPROXIMATE AND ARE NOT REPRESENTATIVE OF ACTUAL LENGTH AND LOCATION OF CONFLICT AREAS. SEE PLAN VIEW.
- ALL ADVANCE METERING INFRASTRUCTURE (AM) DEVICES ATTACHED TO THE WATER METER OR LOCATED IN OR NEAR WATER METER BOXES, COFFINS, OR VAULTS SHALL BE PROTECTED AT ALL TIMES IN ACCORDANCE WITH THE CONTRACT DOCUMENTS.
- PROVIDE A CORROSION PREVENTATIVE COATING ON ALL BURIED DUCTILE IRON PIPE AND FITTINGS INCLUDING ALL BENDS, TEES, CROSSES, FLEX COUPLINGS FLANGE BOLTS, AND VALVES PER CONTRACT SPECIFICATIONS.

CONSTRUCTION STORM WATER PROTECTION NOTES

- TOTAL SITE DISTURBANCE AREA (ACRES) _____
HYDROLOGIC UNIT/ WATERSHED _____
HYDROLOGIC SUBAREA NAME & NO. _____
- THE CONTRACTOR SHALL COMPLY WITH THE REQUIREMENTS OF THE
 WPCP
THE PROJECT IS SUBJECT TO MUNICIPAL STORM WATER PERMIT NO. R9-2013-0001 AS AMENDED BY R9-2015-0001 AND R9-2015-0100
 SWPPP
THE PROJECT IS SUBJECT TO MUNICIPAL STORM WATER PERMIT NO. R9-2013-0001 AS AMENDED BY R9-2015-0001 AND R9-2015-0100 AND CONSTRUCTION GENERAL PERMIT ORDER 2009-0009-DWO AS AMENDED BY ORDER 2010-0014-DWO AND 2012-0006-DWO
TRADITIONAL: RISK LEVEL 1 2 3
LUP: RISK TYPE 1 2 3
- CONSTRUCTION SITE PRIORITY
 ABS HIGH MEDIUM LOW

MONUMENTATION/SURVEY NOTES

THE CONTRACTOR SHALL BE RESPONSIBLE FOR SURVEY MONUMENTS AND/OR VERTICAL CONTROL BENCHMARKS WHICH ARE DISTURBED OR DESTROYED BY CONSTRUCTION. A LICENSED LAND SURVEYOR OR LICENSED CIVIL ENGINEER AUTHORIZED TO PRACTICE LAND SURVEYING IN THE STATE OF CALIFORNIA SHALL FIELD LOCATE, REFERENCE, AND/OR PRESERVE ALL HISTORICAL OR CONTROLLING MONUMENTS PRIOR ANY EARTHWORK, DEMOLITION OR SURFACE IMPROVEMENTS. IF DESTROYED, A LICENSED LAND SURVEYOR SHALL REPLACE SUCH MONUMENTS WITH APPROPRIATE MONUMENTS. WHEN SETTING SURVEY MONUMENTS USED FOR RE-ESTABLISHMENT OF THE DISTURBED CONTROLLING SURVEY MONUMENTS AS REQUIRED BY SECTIONS 6730.2 AND 8771 OF THE BUSINESS AND PROFESSIONS CODE OF THE STATE OF CALIFORNIA, A CORNER RECORD OR RECORD OF SURVEY, AS APPROPRIATE, SHALL BE FILED BY THE LICENSED LAND SURVEYOR OR CIVIL ENGINEER AS REQUIRED BY THE PROFESSIONAL LAND SURVEYORS ACT (BUSINESS AND PROFESSIONS CODE SECTION 8771). IF ANY VERTICAL CONTROL IS TO BE DISTURBED OR DESTROYED, THE CITY OF SAN DIEGO FIELD SURVEY SECTION SHALL BE NOTIFIED IN WRITING AT LEAST 7 DAYS PRIOR TO CONSTRUCTION. THE CONTRACTOR SHALL BE RESPONSIBLE FOR THE COST OF REPLACING AND VERTICAL CONTROL BENCHMARKS DESTROYED BY THE CONSTRUCTION.

ABBREVIATIONS

ABAND	ABANDON	EL, ELEV	ELEVATION	OVHD	OVER HEAD
ABAND'D	ABANDONED	ELEC	ELECTRIC	PVC	POLYVINYL CHLORIDE
AC	ASBESTOS CEMENT PIPE	EX, EXIST	EXISTING	PROP	PROPOSED
AHD	AHEAD	E/O	EAST OF	RED	REDUCER
ASSY	ASSEMBLY	F	FLANGE	RT	RIGHT
BFV	BUTTERFLY VALVE	FH	FIRE HYDRANT	S	SURVEY LINE
BK	BACK	FS	FIRE SERVICE	SD&AE	SAN DIEGO & ARIZONA EASTERN RAILROAD
BTWN	BETWEEN	GV	GATE VALVE	SDTI	SAN DIEGO TROLLEY INC.
CATV	CABLE TV	HDPE	HIGH-DENSITY POLYETHYLENE	SO	STUB OUT
CI	CAST IRON PIPE	HP	HIGH PRESSURE	S/O	SOUTH OF
C	CENTER LINE	IE	INVERT ELEVATION	SWR	SEWER
COND	CONDUIT	LT	LEFT	TEL	TELEPHONE
CONT	CONTINUED	MJ	MECHANICAL JOINT	UNK	UNKNOWN
CONTR	CONTRACTOR	MTS	SAN DIEGO METROPOLITAN	VC	VITRIFIED CLAY PIPE
DB	DIRECT BURIED	MTD	MULTIPLE TELEPHONE DUCT	WM	WATER METER
DI	DUCTILE IRON	N/O	NORTH OF	WTR	WATER
EB	ENCASED BURIED			W/O	WEST OF

EXISTING STRUCTURES

EX WATER MAIN & VALVES	---	EX GROUND LINE (PROFILE)	=====
EX WATER METER	---B---	EX TRAFFIC SIGNAL	⊗ TS
EX FIRE HYDRANT	⊗	EX STREET LIGHT	+ SL
EX SEWER MAIN & MANHOLES	---□---	GAS MAIN	---
EX DRAINS	====	ELEC. COND., TEL. COND., CATV	-E- -T- -C-
EX PAVEMENT (PROFILE)	////	RAILROAD, TROLLEY TRACKS	=====

CONSTRUCTION CHANGE / ADDENDUM

CHANGE	DATE	AFFECTED OR ADDED SHEET NUMBERS	APPROVAL NO.

WARNING

IF THIS BAR DOES NOT MEASURE 1" THEN DRAWING IS NOT TO SCALE.



(ENGINEER'S NAME) _____ DATE _____

DECLARATION OF RESPONSIBLE CHARGE
* I HEREBY DECLARE THAT I AM THE ENGINEER OF WORK FOR THIS PROJECT THAT I HAVE EXERCISED RESPONSIBLE CHARGE OVER THE DESIGN OF THE PROJECT AS DEFINED IN SECTION 6703 OF THE BUSINESS AND PROFESSIONS CODE AND THAT THE DESIGN IS CONSISTENT WITH CURRENT STANDARDS. I UNDERSTAND THAT THE CHECK OF PROJECT DRAWINGS AND SPECIFICATIONS BY THE CITY OF SAN DIEGO IS CONFINED TO A REVIEW ONLY AND DOES NOT RELIEVE ME, AS ENGINEER OF WORK, OF MY RESPONSIBILITIES FOR PROJECT DESIGN.

* IF NO CONSULTANT ON THIS PROJECT; DELETE ENGINEER'S RESPONSIBILITIES.
DELETE THIS NOTE AFTER REVIEWING THE TASK BELOW

DELETE "MONUMENTATION/SURVEY NOTES" ON THIS SHEET IF "SURVEY MONUMENTATION SHEET" IS PROVIDED. THEN DELETE THIS NOTE.

* PROJECT SHOULD CHOOSE FROM STANDARD PDP EXEMPT, GREEN INFRASTRUCTURE AND PRIORITY DEVELOPMENT PROJECT BMP SHEET, AS APPLICABLE TO THE PROJECT.
DELETE THIS NOTE AFTER REVIEWING THE TASK ABOVE

PROJECT TITLE


SHEET INDEX

SHEET NO.	DISCIPLINE CODE	TITLE	LIMITS	PIPE		LENGTH (FT)
				SIZE (IN)	MATERIAL	
1	G-1	COVER SHEET				
2	G-2	KEY MAP				
3	C-1	NAME STREET	NAME STREET TO NAME AVENUE	-	-	000.00
4	C-2	NAME AVENUE	NAME ROAD TO NAME BOULEVARD	-	-	000.00
5	C-3	NAME ROAD	NAME STREET TO NAME AVENUE	-	-	000.00
	C-4	NAME BOULEVARD	NAME ROAD TO NAME BOULEVARD	-	-	00.00
STREET RESURFACING				TOTAL SEWER		
CURB RAMP LOCATION				TOTAL WATER		
CITY FORCES						
MISC DETAILS						
*STANDARD DEVELOPMENT PROJECTS						
TC-1		TRAFFIC PLANS				

DISCIPLINE CODE

- G GENERAL
- D DEMOLITION
- C CIVIL
- L LANDSCAPE
- A ARCHITECTURAL
- S STRUCTURAL
- M MECHANICAL
- E ELECTRICAL
- I INSTRUMENTATION
- TC TRAFFIC CONTROL

WORK TO BE DONE
CONSTRUCTION OF SEWER AND WATER GROUP XXX CONSISTS OF THE INSTALLATION OF ...

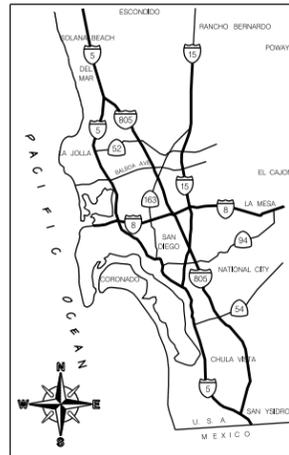

VICINITY MAP
NOT TO SCALE

LEGEND

IMPROVEMENTS	REFERENCE	SYMBOL
TRENCH RESURFACING	SDG-107, SDG-108	---
SEWER MAIN	SDS-101, SDS-110 (TYPE C)	---
SEWER MANHOLE/PVC LINED	SDS-106, SDS-107, SDS-108, SDM-113, SDS-120, M-3, SM-07	⊗
REHAB. EX. SEWER MANHOLE	SEE PLANS & SPECS	⊗ REHAB
SEWER MAIN REHAB.	SEE PLANS & SPECS	⊗ REHAB
4" SEWER LATERAL WITH C.O. UNLESS OTHERWISE SPECIFIED	SDS-102, SDS-103, SDS-104, SDS-105, SDS-110 (TYPE C), SDS-118	--- P.L. --- (S)
REPLUMB SEWER LATERAL WITH C.O.	SDS-102, SDS-103, SDS-104, SDS-105, SDS-110 (TYPE C), SDS-118	--- P.L. --- (R)
SEWER LATERAL CONNECTION	SEE PLANS & SPECS	--- P.L. --- (C)
REHAB SEWER LATERAL (LINED) WITH C.O.	SEE PLANS & SPECS	--- P.L. --- (L)
SERVICE LATERAL CONNECTION TO REHABILITATED SEWER	SEE PLANS & SPECS	--- P.L. --- (C)
SEWER PUMP INCLUDING REPLUMB SEWER LATERAL WITH C.O.	SDS-102, SDS-103, SDS-104, SDS-105, SDS-110 (TYPE C), SDS-118	--- P.L. --- (P)
TUNNEL SEWER REPLUMB LATERAL WITH C.O.	SDS-102, SDS-103, SDS-104, SDS-105	--- P.L. --- (T)
CONCRETE PROTECTION FOR EXIST SEWER PIPE	SDS-116	---
PIPE SUPPORT FOR UNDERCUT AC WATER MAIN	SDW-162	---
CONCRETE ENCASUREMENT	SDS-112	---
ABANDON EX MANHOLE	SM-08	---
SLURRY FILL ABANDONED SEWER MAIN	SEE PLANS & SPECS	---
CUTTING AND PLUGGING ABANDONED WATER MAIN	WP-03	---
SURVEY MONUMENT	M-10, M-10A, M-10B	⊗
WATER MAIN & APPURTENANCES	SDM-105, SDW-110, SDW-151, SDW-161	---
VALVES WITH CAPS AND WELLS	SDW-109, SDW-152, SDW-153, WV-05	⊗
FIRE SERVICE CONNECTION & ASSEMBLY	SDM-105, SDW-109, SDW-118, SDW-152, SDW-153	⊗ P.L. --- (F)
6" FIRE HYDRANT ASSEMBLY & MARKER 2-PORT UNLESS SPECIFIED AS 3-PORT	SDM-105, SDW-104, SDW-109, SDW-152, SDW-153	⊗ P.L. --- (F)
1" WATER SERVICE UNLESS OTHERWISE SPECIFIED	SDM-105, SDW-107, SDW-134, SDW-135, SDW-136, SDW-137, SDW-138, SDW-149, SDW-150, WS-03	--- P.L. --- (W)
WATER SERVICE TRANSFER	SDW-149, SDW-150	--- P.L. --- (T)
BLOW-OFF ASSEMBLY	SDM-105, SDW-106, SDW-143, SDW-144, SDW-145, SDW-146, WB-05,	⊗ B.O.
AIR & VACUUM VALVE	SDM-105, SDW-117, SDW-158, SDW-159, SDW-160	⊗ A.V.
HIGHLINING BY CONTRACTOR	SDW-170, SDW-171, SDW-172, SDW-173, SDW-174 IF APPLICABLE	---

REVISE LEGEND ON PROJECT THEN DELETE THIS NOTE.

PLANS FOR THE CONSTRUCTION OF PROJECT TITLE COVER SHEET

CITY OF SAN DIEGO, CALIFORNIA		WATER WBS 0-00000
PUBLIC WORKS DEPARTMENT		SEWER WBS 0-00000
SHEET OF SHEETS		
FOR CITY ENGINEER	DATE	PROJECT MANAGER
PRINT DATE NAME	FILE#	CHECKED BY
DESCRIPTION	BY	APPROVED
ORIGINAL	XX/XX	DATE
		FILED
		PROJECT ENGINEER
		SEE SHEETS
		CCS27 COORDINATE
		SEE SHEETS
		CCS83 COORDINATE
CONTRACTOR	DATE STARTED	XXXXX-01-D
INSPECTOR	DATE COMPLETED	

AS-BUILT INFORMATION	
MATERIALS	MANUFACTURER
PIPE CL 235 (WATER)	-
PIPE SDR 35 (SEWER)	-
GATE VALVES	-
FIRE HYDRANTS	-
SEWER MANHOLES	-
REHABILITATE SEWER MANHOLES	-
REHABILITATE SEWER MAIN	-

PIPELINE PROJECT TITLE

G-1

G-2

PLANS FOR THE CONSTRUCTION OF
PROJECT TITLE
KEY MAP

CITY OF SAN DIEGO, CALIFORNIA
PUBLIC WORKS DEPARTMENT
SHEET OF SHEETS

WATER
WBS 0-00000
SEWER
WBS 0-00000



KEY MAP
NO SCALE

APPROVED BY _____ FOR CITY ENGINEER					DATE _____					DRAWN BY _____ PROJECT MANAGER				
PRINT DCE NAME _____					PCE# _____					CHECKED BY _____ PROJECT ENGINEER				
DESCRIPTION	BY	APPROVED	DATE	FILMED	SEE SHEETS CCS27 COORDINATE									
ORIGINAL	xx/xx				SEE SHEETS CCS83 COORDINATE									
CONTRACTOR _____					DATE STARTED _____					XXXXXX-02-D				
INSPECTOR _____					DATE COMPLETED _____									

PROJECT TITLE

CONTRACTOR'S RESPONSIBILITIES

- PURSUANT TO SECTION 4216 OF THE GOVERNMENT CODE, AT LEAST 2 WORKING DAYS PRIOR TO EXCAVATION, YOU MUST CONTACT THE REGIONAL NOTIFICATION CENTER (E.G. UNDERGROUND SERVICE ALERT OF SOUTHERN CALIFORNIA) AND OBTAIN AN INQUIRY IDENTIFICATION NUMBER.
- NOTIFY SDG&E AT LEAST 10 WORKING DAYS PRIOR TO EXCAVATING WITHIN 10' OF SDG&E UNDERGROUND HIGH VOLTAGE TRANSMISSION POWER LINES. (I.E., 69 KV & HIGHER)
- LOCATE AND RECONNECT ALL SEWER LATERALS. LOCATIONS AS SHOWN ON THE PLANS ARE APPROXIMATE ONLY. LATERAL RECORDS ARE AVAILABLE TO THE CONTRACTOR AT THE WATER DEPARTMENT, 2797 CAMINITO CHOLLAS. LOCATE THE IMPROVEMENTS THAT WILL BE AFFECTED BY LATERAL REPLACEMENTS.
- EXCAVATE AROUND WATER METER BOX (CITY PROPERTY SIDE) TO DETERMINE IN ADVANCE, THE SIZE OF EACH SERVICE BEFORE TAPPING MAIN.
- CITY FORCES, WHEN SPECIFIED OR SHOWN ON THE PLANS, WILL MAKE PERMANENT CUTS & PLUGS AND CONNECTIONS.
- KEEP EXISTING MAINS IN SERVICE IN LIEU OF HIGH-LINING, UNLESS OTHERWISE SPECIFIED SHOWN ON PLANS.
- THE LOCATIONS OF EXISTING BUILDINGS AS SHOWN ON THE PLAN ARE APPROXIMATE.
- STORM DRAIN INLETS SHALL REMAIN FUNCTIONAL AT ALL TIMES DURING CONSTRUCTION.
- UNLESS OTHERWISE NOTED AS PREVIOUSLY POTHOLED (PH), ELEVATIONS SHOWN ON THE PROFILE FOR EXISTING UTILITIES ARE BASED ON A SEARCH OF THE AVAILABLE RECORD INFORMATION ONLY AND ARE SOLELY FOR THE CONTRACTOR'S CONVENIENCE. THE CITY DOES NOT GUARANTEE THAT IT HAS REVIEWED ALL AVAILABLE DATA. THE CONTRACTOR SHALL "POTHOLE" ALL EXISTING UTILITIES EITHER SHOWN ON THE PLANS OR MARKED IN THE FIELD IN ACCORDANCE WITH THE SPECIFICATIONS SECTION 402-UTILITIES.
- EXISTING UTILITY CROSSING AS SHOWN ON THE PLANS ARE APPROXIMATE AND ARE NOT REPRESENTATIVE OF ACTUAL LENGTH AND LOCATION OF CONFLICT AREAS. SEE PLAN VIEW.
- ALL ADVANCE METERING INFRASTRUCTURE (AM) DEVICES ATTACHED TO THE WATER METER OR LOCATED IN OR NEAR WATER METER BOXES, COFFINS, OR VAULTS SHALL BE PROTECTED AT ALL TIMES IN ACCORDANCE WITH THE CONTRACT DOCUMENTS.
- PROVIDE A CORROSION PREVENTATIVE COATING ON ALL BURRIED DUCTILE IRON PIPE AND FITTINGS INCLUDING ALL BENDS, TEES, CROSSES, FLEX COUPLINGS FLANGE BOLTS, AND VALVES PER CONTRACT SPECIFICATIONS.

CONSTRUCTION STORM WATER PROTECTION NOTES

- TOTAL SITE DISTURBANCE AREA (ACRES) _____
HYDROLOGIC UNIT/ WATERSHED _____
HYDROLOGIC SUBAREA NAME & NO. _____
- THE CONTRACTOR SHALL COMPLY WITH THE REQUIREMENTS OF THE
 WPCP
THE PROJECT IS SUBJECT TO MUNICIPAL STORM WATER PERMIT NO. R9-2013-0001 AS AMENDED BY R9-2015-0001 AND R9-2015-0100
 SWPPP
THE PROJECT IS SUBJECT TO MUNICIPAL STORM WATER PERMIT NO. R9-2013-0001 AS AMENDED BY R9-2015-0001 AND R9-2015-0100 AND CONSTRUCTION GENERAL PERMIT ORDER 2009-0009-DWO AS AMENDED BY ORDER 2010-0014-DWO AND 2012-0006-DWO
TRADITIONAL RISK LEVEL 1 2 3
LUP RISK TYPE 1 2 3
- CONSTRUCTION SITE PRIORITY
 ASBS HIGH MEDIUM LOW

SHEET INDEX

SHEET NO.	DISCIPLINE CODE	TITLE	
1	G-1	COVER SHEET	-
2	C-2	-	-
3	C-3	-	-
4	C-1	-	-
5	C-2	-	-

DISCIPLINE CODE FOR CONTINUATION SEE SHEET 2

- G GENERAL
- D DEMOLITION
- C CIVIL
- L LANDSCAPE
- A ARCHITECTURAL
- S STRUCTURAL
- M MECHANICAL
- E ELECTRICAL
- I INSTRUMENTATION
- TC TRAFFIC CONTROL

LEGAL DESCRIPTION:

SITE ADDRESS

ASSESSOR'S NUMBER

PROJECT DATA

OCCUPANCY CLASSIFICATION(S):
NUMBER OF STORIES (EXISTING & PROPOSED):
HEIGHT OF BUILDING (EXISTING & PROPOSED):
FLOOR AREA AND FLOOR AREA RATIO:
TOTAL NEW FLOOR AREA ADDED:
TOTAL EXISTING FLOOR AREA TO REMAIN PER STORY:
CONDITION OF SOIL (UNDISTURBED, COMPACT, OR LOSE FILL):
LANDSCAPE AREA SQUARE FOOTAGE:
TOTAL AREA OF DISTURBANCE:
LISTING OF DEFERRED SUBMITTALS:
FIRE PROTECTION REQUIREMENTS:
APPLICABLE CODES:

FIELD DATA

BENCHMARK: NEBP STREET NAME AND STREET NAME
ELEV.=XXX
FIELD NOTES:
BASIS OF BEARINGS / COORDINATES:
GPS X TO GPS X NXX XX'XX"E, HD XXX.X FT
CCS 83 (EPOCH XXX FEET)
DATUM: MEAN SEA LEVEL
REFERENCES:
MAP NO. XXX & DRAWING NO.
TOPOGRAPHY SOURCE:

ZONING

CONSTRUCTION TYPE:
BUILDING TYPE:
DISCRETION APPROVALS:
BUILDING CODE YEAR:
EXISTING USE OF BUILDING:
PROPOSED USE OF BUILDING:

WORK TO BE DONE

INSERT THE PROJECT'S COMPLETE SCOPE OF WORK, INCLUDING ALL EXISTING AND PROPOSED IMPROVEMENTS. CLEARLY IDENTIFY PARTIAL APPROVALS, SUCH AS FOUNDATIONS, SUBSTRUCTURE, AND SHELL BUILDINGS (THIS IS REFERRED AS DESCRIPTION OF WORK OR SCOPE OF WORK)

STANDARD SPECIFICATIONS:

- STANDARD SPECIFICATIONS FOR PUBLIC WORKS CONSTRUCTION, 2018 EDITION (GREENBOOK), DOCUMENT NO. PW101019-01, 2018, INCLUDING THE CITY OF SAN DIEGO SUPPLEMENT (THE WHITEBOOK), DOCUMENT NO. PW101019-02, 2018.
- 2018 STANDARD SPECIAL PROVISIONS FOR SIGNALS, LIGHTING AND ELECTRICAL SYSTEMS OF THE CITY OF SAN DIEGO.
- CALIFORNIA MANUAL ON UNIFORM TRAFFIC CONTROL DEVICES (FHWA'S MUTCD, 2014 EDITION), DOCUMENT NO. PW1092816-07.
- STATE OF CALIFORNIA, DEPARTMENT OF TRANSPORTATION, STANDARD SPECIFICATIONS, DOCUMENT NO. PW1092816-05

STANDARD DRAWINGS:

- CITY OF SAN DIEGO STANDARD DRAWINGS, DOCUMENT NO. PW1070116-03, 2016.
- STATE OF CALIFORNIA, DEPARTMENT OF TRANSPORTATION, STANDARD PLANS, DOCUMENT NO. PITS07012-05, 2010.

LEGEND

IMPROVEMENTS STANDARD DRAWINGS SYMBOL

* IF NO CONSULTANT ON THIS PROJECT, DELETE ENGINEER'S RESPONSIBILITIES.
DELETE THIS NOTE AFTER REVIEWING THE TASK BELOW

DECLARATION OF RESPONSIBLE CHARGE


* I HEREBY DECLARE THAT I AM THE ENGINEER OF WORK FOR THIS PROJECT THAT I HAVE EXERCISED RESPONSIBLE CHARGE OVER THE DESIGN OF THE PROJECT AS DEFINED IN SECTION 6703 OF THE BUSINESS AND PROFESSIONS CODE AND THAT THE DESIGN IS CONSISTENT WITH CURRENT STANDARDS. I UNDERSTAND THAT THE CHECK OF PROJECT DRAWINGS AND SPECIFICATIONS BY THE CITY OF SAN DIEGO IS CONFINED TO A REVIEW ONLY AND DOES NOT RELIEVE ME, AS ENGINEER OF WORK, OF MY RESPONSIBILITIES FOR PROJECT DESIGN.

DELETE 'MONUMENTATION/SURVEY NOTES' ON THIS SHEET IF 'SURVEY MONUMENTATION SHEET' IS PROVIDED. THEN DELETE THIS NOTE.


MONUMENTATION/SURVEY NOTES

(ENGINEER'S NAME) _____ DATE _____

THE CONTRACTOR SHALL BE RESPONSIBLE FOR SURVEY MONUMENTS AND/OR VERTICAL CONTROL BENCHMARKS WHICH ARE DISTURBED OR DESTROYED BY CONSTRUCTION. A LICENSED LAND SURVEYOR OR LICENSED CIVIL ENGINEER AUTHORIZED TO PRACTICE LAND SURVEYING IN THE STATE OF CALIFORNIA SHALL FIELD LOCATE, REFERENCE, AND/OR PRESERVE ALL HISTORICAL OR CONTROLLING MONUMENTS PRIOR ANY EARTHWORK, DEMOLITION OR SURFACE IMPROVEMENTS. IF DESTROYED, A LICENSED LAND SURVEYOR SHALL REPLACE SUCH MONUMENT(S) WITH APPROPRIATE MONUMENTS. WHEN SETTING SURVEY MONUMENTS USED FOR RE-ESTABLISHMENT OF THE DISTURBED CONTROLLING SURVEY MONUMENTS AS REQUIRED BY SECTIONS 6730.2 AND 8770 OF THE BUSINESS AND PROFESSIONS CODE OF THE STATE OF CALIFORNIA, A CORNER RECORD OR RECORD OF SURVEY, AS APPROPRIATE, SHALL BE FILED BY THE LICENSED LAND SURVEYOR OR CIVIL ENGINEER AS REQUIRED BY THE PROFESSIONAL LAND SURVEYORS ACT (BUSINESS AND PROFESSIONS CODE SECTION 8771). IF ANY VERTICAL CONTROL IS TO BE DISTURBED OR DESTROYED, THE CITY OF SAN DIEGO FIELD SURVEY SECTION SHALL BE NOTIFIED IN WRITING AT LEAST 7 DAYS PRIOR TO CONSTRUCTION. THE CONTRACTOR SHALL BE RESPONSIBLE FOR THE COST OF REPLACING AND VERTICAL CONTROL BENCHMARKS DESTROYED BY THE CONSTRUCTION.

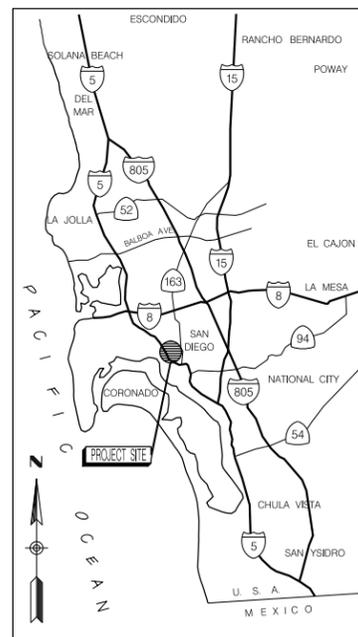

VICINITY MAP

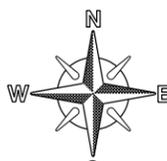

LOCATION MAP NOT TO SCALE

CONSTRUCTION CHANGE / ADDENDUM			
CHANGE	DATE	AFFECTED OR ADDED SHEET NUMBERS	APPROVAL NO.

WARNING

IF THIS BAR DOES NOT MEASURE 1" THEN DRAWING IS NOT TO SCALE.

The City of **SAN DIEGO** Public Utilities

CONSULTANT

COMPANY NAME _____
COMPANY ADDRESS _____
COMPANY PHONE _____
COMPANY FAX _____
COMPANY EMAIL _____

PLANS FOR THE CONSTRUCTION OF PROJECT TITLE COVER SHEET

CITY OF SAN DIEGO, CALIFORNIA
PUBLIC WORKS DEPARTMENT
SHEET ___ OF ___ SHEETS

WATER WBS 0-00000
SEWER WBS 0-00000

FOR CITY ENGINEER _____ DATE _____
PROJECT MANAGER _____

PRINT DCE NAME _____ PCE# _____
PROJECT ENGINEER _____

DESCRIPTION	BY	APPROVED	DATE	FILED
ORIGINAL	XX/XX			

SEE SHEETS
CCS27 COORDINATE

SEE SHEETS
CCS83 COORDINATE

CONTRACTOR _____ DATE STARTED _____
INSPECTOR _____ DATE COMPLETED _____

XXXXX-01-D

BUILDINGS / PIPELINE TITLE

CONTRACTOR'S RESPONSIBILITIES

- PURSUANT TO SECTION 4216 OF THE GOVERNMENT CODE, AT LEAST 2 WORKING DAYS PRIOR TO EXCAVATION, YOU MUST CONTACT THE REGIONAL NOTIFICATION CENTER (E.G. UNDERGROUND SERVICE ALERT OF SOUTHERN CALIFORNIA) AND OBTAIN AN INQUIRY IDENTIFICATION NUMBER.
- NOTIFY SDG&E AT LEAST 10 WORKING DAYS PRIOR TO EXCAVATING WITHIN 10' OF SDG&E UNDERGROUND HIGH VOLTAGE TRANSMISSION POWER LINES (I.E., 69 KV & HIGHER)
- THE LOCATIONS OF EXISTING BUILDINGS AS SHOWN ON THE PLAN ARE APPROXIMATE.
- UNLESS OTHERWISE NOTED AS PREVIOUSLY POTHOLED (PH), ELEVATIONS SHOWN ON THE PROFILE FOR EXISTING UTILITIES ARE BASED ON A SEARCH OF THE AVAILABLE RECORD INFORMATION ONLY AND ARE SOLELY FOR THE CONTRACTOR'S CONVENIENCE. THE CITY DOES NOT GUARANTEE THAT IT HAS REVIEWED ALL AVAILABLE DATA. THE CONTRACTOR SHALL POTHOLE ALL EXISTING UTILITIES EITHER SHOWN ON THE PLANS OR MARKED IN THE FIELD IN ACCORDANCE WITH THE SPECIFICATIONS SECTION 402-UTILITIES.
- EXISTING UTILITY CROSSING AS SHOWN ON THE PLANS ARE APPROXIMATE AND ARE NOT REPRESENTATIVE OF ACTUAL LENGTH AND LOCATION OF CONFLICT AREAS, SEE PLAN VIEW.

CONSTRUCTION STORM WATER PROTECTION NOTES

- TOTAL SITE DISTURBANCE AREA (ACRES) _____
HYDROLOGIC UNIT/ WATERSHED _____
HYDROLOGIC SUBAREA NAME & NO. _____
- THE CONTRACTOR SHALL COMPLY WITH THE REQUIREMENTS OF THE
 WPCP
THE PROJECT IS SUBJECT TO MUNICIPAL STORM WATER PERMIT NO. R9-2013-0001 AS AMENDED BY R9-2015-0001 AND R9-2015-0100
 SWPPP
THE PROJECT IS SUBJECT TO MUNICIPAL STORM WATER PERMIT NO. R9-2013-0001 AS AMENDED BY R9-2015-0001 AND R9-2015-0100 AND CONSTRUCTION GENERAL PERMIT ORDER 2009-0009-DWO AS AMENDED BY ORDER 2010-0014-DWO AND 2012-0006-DWO
TRADITIONAL RISK LEVEL 1 2 3
LUP RISK TYPE 1 2 3
- CONSTRUCTION SITE PRIORITY
 ASBS HIGH MEDIUM LOW

TRAFFIC SIGNAL GENERAL NOTES:

- PULL BOXES SHALL BE NO. 6, AND CONDUIT 3" UNLESS NOTED OTHERWISE.
- LOCATIONS OF ALL UNDERGROUND UTILITIES ARE APPROXIMATE. IT IS THE RESPONSIBILITY OF THE CONTRACTOR TO DETERMINE AND VERIFY THE EXACT LOCATIONS AND CONDITIONS ON THE JOB SITE.
- THE TRAFFIC SIGNAL CONTRACTOR SHALL OBTAIN A TRAFFIC CONTROL PLAN PERMIT FROM THE ENGINEERING TECHNICAL SERVICES (ETS) DIVISION - TRAFFIC AND SIGNALS SECTION A MINIMUM OF FIVE (5) WORKING DAYS PRIOR TO START OF WORK.
- ALL TRAFFIC SIGNAL POLE FOUNDATIONS SHALL HAVE A 3" CONDUIT INSTALLED TO THE ADJACENT NO. 6 PULL BOX. THE CONTROLLER FOUNDATION SHALL HAVE A SPARE 3" CONDUIT INSTALLED TO THE ADJACENT NO. 6 PULL BOX FOR FUTURE USE AS SHOWN ON CONDUIT SCHEDULE.
 - ALL CONDUIT CROSSINGS SHALL INCLUDE A MINIMUM OF TWO (2) 3" CONDUITS FOR ALL NEW SIGNALS AND SIGNAL MODIFICATIONS THAT INVOLVE THE INSTALLATION OF NEW CONDUITS..
- THE TRAFFIC SIGNAL CONTRACTOR IS RESPONSIBLE FOR THE LAYOUT AND INSTALLATION OF LOOP DETECTORS, TRAFFIC STRIPING, PAVEMENT MARKINGS, PARKING REMOVAL AND TRAFFIC SIGNING (EXCEPT "G" SERIES STREET NAME SIGNS) AS SHOWN ON THESE PLANS.
 - THE TRAFFIC SIGNAL CONTRACTOR SHALL OBTAIN THE APPROVAL OF CITY RESIDENT TRAFFIC ENGINEER (ETS DIVISION) OF THE LOOP LOCATIONS PRIOR TO CUTTING, AS WELL AS, PRIOR TO ANY INSTALLATION AND/OR REMOVAL OF STRIPING, PAVEMENT MARKING, PARKING REMOVAL AND SIGN LOCATIONS.
 - THE TRAFFIC SIGNAL CONTRACTOR IS RESPONSIBLE FOR THE REMOVAL OF ALL UNNECESSARY AND CONFLICTING STRIPING AND PAVEMENT MARKINGS.
 - THE TRAFFIC SIGNAL CONTRACTOR IS RESPONSIBLE FOR REMOVAL OF ALL PAVEMENT MARK-OUTS.
- THE TRAFFIC SIGNAL CONTRACTOR SHALL NOT ERECT ANY SIGNAL STANDARDS MORE THAN THREE (3) WEEKS PRIOR TO SCHEDULED TRAFFIC SIGNAL TURN-ON.
- CONTRACTOR SHALL PROVIDE ALL CABLING AND CONDUCTORS NECESSARY TO PERFORM ALL FUNCTIONS SHOWN ON THESE PLANS.
- ALL POLES, CONDUIT, PULL BOXES, STRIPING AND LOOP DETECTOR LOCATIONS SHOWN ON THESE PLANS ARE APPROXIMATE. ACTUAL LOCATIONS SHALL BE DETERMINED BY FIELD CONDITIONS AT THE TIME ON CONSTRUCTION AND AS DIRECTED BY THE CITY OF SAN DIEGO.
- ROUTING AND LOCATIONS OF UNDERGROUND ELECTRICAL SYSTEM IS DIAGRAMMATIC AND SUBJECT TO APPROVAL OF THE CITY ELECTRICAL ENGINEER. UNDERGROUND ELECTRICAL LINES AND SUBSURFACE STRUCTURES MAY BE RELOCATED AS NEEDED TO CLEAR OTHER EXISTING UNDERGROUND FACILITIES.
- ALL TREES AND SHRUBS SHALL BE TRIMMED OR REMOVED AS DETERMINED BY THE CITY RESIDENT ENGINEER AS REQUIRED TO MAINTAIN SIGNAL HEAD VISIBILITY AND SIGHT DISTANCE.


PROJECT TITLE TRAFFIC SIGNAL PLAN

SHEET INDEX

SHEET NO.	DISCIPLINE CODE	TITLE	INTERSECTION NAME
1	G-1 (GENERAL)	COVER SHEET	
2	E-1 (ELECTRICAL)		

DISCIPLINE CODE


- G GENERAL
- E ELECTRICAL

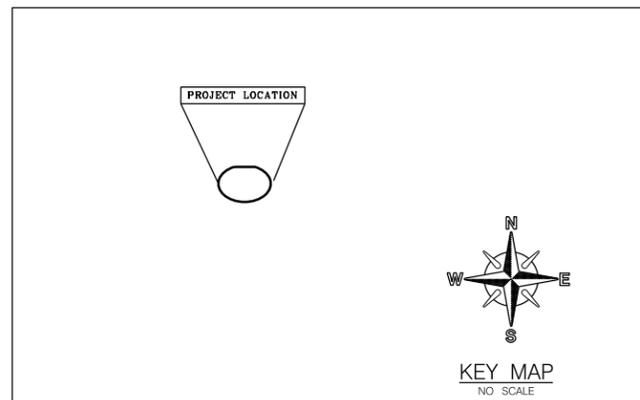

KEY MAP
NO SCALE

WORK TO BE DONE

CONSTRUCTION CONSISTS OF THE INSTALLATION OF NEW TRAFFIC SIGNAL

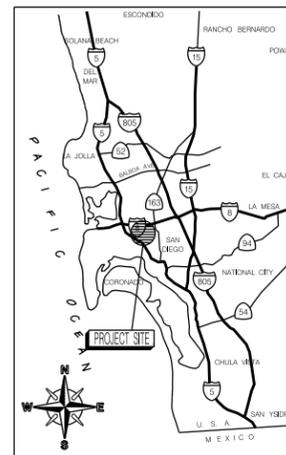

VICINITY MAP
NOT TO SCALE

LEGEND

IMPROVEMENTS	REFERENCE	SYMBOL
LUMINAIRE AND SIGNAL MOUNT ASSY	CALTRANS SP ES-1B	
CONDUIT RUN	SDG-116, SDG-117, SDG-118, SDG-119	
CONDUIT RUN NO.	AS SHOWN	
PULL BOX	CALTRANS ES-8	
CURB RAMP TYPE 'A' & 'B'	SDG-133	
PROPOSED CONDITIONS IN DARKER FULL-TONE	AS SHOWN	
TRAFFIC SIGNAL CONTROLLER CABINET	CALTRANS SP ES-1B	
SIGN		
PEDESTRIAN SIGNAL HEAD	CALTRANS SP ES-1B	
EMERGENCY VEHICLE PREEMPTION (EVP)		
TYPE E DETECTOR LOOP	CALTRANS SP ES-5B	
TYPE E MODIFIED DETECTOR LOOP	SDE-104	


EXISTING STRUCTURES

EXISTING EQUIPMENT	
EX FIRE HYDRANT	
EX TRAFFIC SIGNAL	
EX STREET LIGHT	
GAS MAIN	
ELEC. COND., TEL. COND., CATV	
EXISTING CONDITIONS IN LIGHTER HALF-TONE	

TRAFFIC DATA TABLE

STREET NAME	LIMITS	STREET CLASSIFICATION	ADT (AVERAGE DAILY TRAFFIC VOLUME) (VEHICLES)	85th PERCENTILE SPEED (MPH)	TRAFFIC SIGNAL DESIGN SPEED (MPH)

CONSTRUCTION CHANGE / ADDENDUM			
CHANGE	DATE	AFFECTED OR ADDED SHEET NUMBERS	APPROVAL NO.

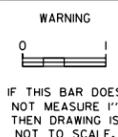

G-1

NAME OF ENGINEER, TRAFFIC ENGINEER _____		DATE _____
PLANS FOR THE CONSTRUCTION OF PROJECT TITLE TRAFFIC SIGNAL INSTALLATION COVER SHEET		
SPEC. NO. XXXX	CITY OF SAN DIEGO, CALIFORNIA PUBLIC WORKS DEPARTMENT SHEET X OF X SHEETS	WBS X-XXXX
FOR CITY ENGINEER DATE SENIOR CIVIL ENGINEER PRINT DCE NAME	DATE XXXXX PROJECT ENGINEER PROJECT ENGINEER	PROJECT MANAGER PROJECT ENGINEER
DESCRIPTION	BY	APPROVED
ORIGINAL	XX/XX	
CONTRACTOR _____	DATE STARTED _____	XXXXX-X-D
INSPECTOR _____	DATE COMPLETED _____	

PROJECT TITLE

PROJECT NAME TRAFFIC CONTROL PLANS


TRAFFIC CONTROL NOTES

- VALIDATION:** THIS TRAFFIC CONTROL PLAN (TCP) IS NOT VALID UNTIL WORK DATES ARE APPROVED. THE CONTRACTOR SHALL, PER SECTION 601-2 OF THE CITY SUPPLEMENT TO THE STANDARD SPECIFICATIONS FOR PUBLIC WORKS CONSTRUCTION, CONTACT THE PUBLIC WORKS TRAFFIC CONTROL SECTION AT (658) 495-4742 TO OBTAIN A PERMIT. THE CONTRACTOR MUST SUBMIT A COMPLETED TRAFFIC CONTROL PERMIT FORM A MINIMUM OF TWO (2) WORKING DAYS PRIOR TO STARTING WORK, OR FIVE (5) WORKING DAYS WHEN THE WORK WILL AFFECT A TRAFFIC SIGNAL.
- STANDARDS:** THIS TRAFFIC CONTROL PLAN SHALL CONFORM TO EACH OF THE FOLLOWING MANUALS:
 - PWPI01019-01 2018 STANDARD SPECIFICATIONS FOR PUBLIC WORKS CONSTRUCTION ("GREENBOOK")
 - PWPI01019-02 2018 CITY OF SAN DIEGO SUPPLEMENT TO THE "GREENBOOK" ("WHITEBOOK")
 - PWPI01019-03 2018 CITY OF SAN DIEGO STANDARD DRAWINGS
 - PWPI092816-07 2014 CALIFORNIA MANUAL ON UNIFORM TRAFFIC CONTROL DEVICES (CA MUTCD)
- NOTIFICATIONS:** THE CONTRACTOR SHALL NOTIFY THE FOLLOWING AFFECTED AGENCIES A MINIMUM OF FIVE (5) WORKING DAYS PRIOR TO ANY EXCAVATION, CONSTRUCTION OR TRAFFIC CONTROL:

FIRE DEPARTMENT DISPATCH POLICE DEPARTMENT DISPATCH ENVIRONMENTAL SERVICES STREET DIVISION/ELECTRICAL METROPOLITAN TRANSIT SYSTEM METROPOLITAN TRANSIT SYSTEM METROPOLITAN TRANSIT SYSTEM METROPOLITAN TRANSIT SYSTEM UNDERGROUND SERVICE ALERT	(STREET OR ALLEY CLOSURE) (STREET OR ALLEY CLOSURE) (REFUSE COLLECTION) (TRAFFIC SIGNALS) (BUS STOPS) (TAXI ZONES) (TROLLEY LINES) (ANY EXCAVATION)
---	--

(858) 573-1300
(858) 531-2000
(858) 492-5060
(619) 527-7500
(619) 595-7038 EXT 6451
(619) 235-2644
(619) 595-4960
(800) 422-4133

THE CONTRACTOR SHALL NOTIFY PROPERTY OWNERS AND TENANTS A MINIMUM OF FIVE (5) WORKING DAYS PRIOR TO CLOSURE OF DRIVEWAYS. THE CONTRACTOR SHALL POST SIGNS NOTIFYING THE PUBLIC A MINIMUM OF FIVE (5) WORKING DAYS PRIOR TO CLOSURE OF STREETS.
- POSTING NO PARKING SIGNS:** THE CONTRACTOR SHALL POST "TOW-AWAY/NO PARKING" SIGNS FOURTY-EIGHT (48) HOURS IN ADVANCE FOR TEMPORARY PARKING REMOVAL. SIGNS SHALL INDICATE SPECIFIC DAYS, DATES, AND TIMES OF RESTRICTIONS.
- EXCAVATIONS:** EXCEPT AS OTHERWISE SHOWN ON THE PLANS, TRENCHES SHALL BE BACKFILLED OR TRENCH-PLATED AT THE END OF EACH WORK DAY. AN ASPHALT RAMP SHALL BE PLACED AROUND EACH TRENCH PLATE TO PREVENT THE PLATE FROM BEING DISLODGED. CONTRACTOR SHALL MONITOR TRENCH PLATES DURING NON-WORKING HOURS TO ENSURE THAT THEY DO NOT DISLODGE. UPON COMPLETION OF EXCAVATION BACKFILL, THE CONTRACTOR SHALL PROVIDE A SATISFACTORY SURFACE FOR TRAFFIC. WHEN CONSTRUCTION OPERATIONS ARE NOT ACTIVELY IN PROGRESS, THE CONTRACTOR SHALL MAINTAIN ALL TRAVEL LANES, BIKE LANES AND PEDESTRIAN WALKWAYS OPEN TO APPROPRIATE TRAFFIC, EXCEPT AS OTHERWISE SHOWN ON THE PLANS.
- TEMPORARY TRAFFIC SIGNAL DETECTION:** THE CONTRACTOR SHALL INSTALL CITY APPROVED TEMPORARY VIDEO OR RADAR DETECTION WHEN EXISTING TRAFFIC SIGNAL DETECTION SYSTEMS ARE DAMAGED, DISABLED OR BECOME INEFFECTIVE DUE TO CONSTRUCTION FOR A PERIOD OF FIVE (5) OR MORE DAYS. THE CONTRACTOR SHALL COMPLETELY REMOVE ALL TEMPORARY TRAFFIC SIGNAL DETECTION EQUIPMENT AND RESTORE/INSTALL A CITY APPROVED PERMANENT VEHICLE DETECTION SYSTEM UPON COMPLETION OF CONSTRUCTION. ALL INSTALLATIONS AND REMOVALS ARE SUBJECT TO APPROVAL BY THE ENGINEER.
- RESTORATION OF TRAFFIC CONTROL DEVICES:** THE CONTRACTOR SHALL REPAIR OR REPLACE TRAFFIC CONTROL DEVICES (INCLUDING TRAFFIC SIGNS, STRIPING, PAVEMENT MARKERS, PAVEMENT LEGENDS, CURB MARKINGS, LOOP DETECTORS, TRAFFIC SIGNAL EQUIPMENT, ETC.) DAMAGED OR REMOVED AS A RESULT OF OPERATIONS AND NOT DESIGNATED FOR REMOVAL. REPAIRS AND REPLACEMENTS SHALL BE EQUAL TO EXISTING IMPROVEMENTS.
- CHANGES IN WORK:** THE RESIDENT ENGINEER WILL OBSERVE THESE TRAFFIC CONTROL PLANS IN OPERATION AND RESERVES THE RIGHT TO MAKE CHANGES AS THE FIELD CONDITIONS WARRANT. ANY SUCH CHANGES SHALL BE DOCUMENTED AND SUPERSEDE THESE PLANS.
- FOR WORK NOT COVERED BY THESE TRAFFIC CONTROL PLANS:** THE CONTRACTOR SHALL PREPARE TRAFFIC CONTROL WORKING DRAWINGS AND SUBMIT THEM TO THE ENGINEER. THE CONTRACTOR SHALL ALLOW A MINIMUM OF TWENTY (20) WORKING DAYS FOR REVIEW OF THE WORKING DRAWINGS. UPON APPROVAL OF THE PUBLIC WORKS TRAFFIC CONTROL SECTION WILL ISSUE A TRAFFIC CONTROL PLAN (TCP) PERMIT FOR THIS WORK.

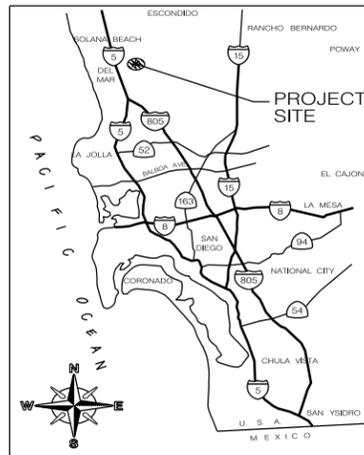

VICINITY MAP
NOT TO SCALE

SIGN LEGEND

W20-1	W20-2	W20-5(RT)	W20-5(LT)	W3-4	C30(CA)	W4-2(LT)
G20-2	R3-5(MOD)	R4-7a	C12(CA)	R9-3a	C9A(CA)	W4-2(RT)
R3-18	R3-4	R3-1	R3-2	M4-10 (RT)	M4-8A	R9-9
R3-7	R9-11	W20-3	SC6-4(CA)	SC3(CA)	W4-1	M4-10 (LT)
R11-2	W20-5(BIKE)	W11-1	W16-1P	SC3(CA)(MOD)	R11-4	
C30(CA) (BIKE)(MOD)						

TRAFFIC DATA TABLE (SAMPLE)

STREET NAME	LIMITS	ADT (AVERAGE DAILY TRAFFIC VOLUME) (VEHICLES)	85th PERCENTILE SPEED (MPH)	TCP DESIGN SPEED (MPH)
Mira Mesa Blvd.	Scranton Rd. - Flanders Dr.	49,110	49	50

TABLE 1
RECOMMENDED SIGN SPACING FOR ADVANCE WARNING SIGN SERIES AND MINIMUM TAPER LENGTH

APPROACH SPEED (S) (MPH)	MINIMUM DISTANCE (FEET) BETWEEN SIGNS AND FROM LAST SIGN TO TAPER	MINIMUM TAPER LENGTHS (L) (FEET) FOR 12-FOOT LANE		
		L	1/2 L	1/3 L
25	100	125	63	42
30	250	180	90	60
35	250	245	123	82
40	250	320	160	107
45	350	540	270	180
50	350	600	300	200
55	350	660	330	220
60	350	720	360	240
65	350	780	390	260
70	350	840	420	280

L for Merge Taper
1/2 L for Shift Taper
1/3 L for Shoulder Taper

TABLE 2

RECOMMENDED TAPER LENGTH AND MAXIMUM CHANNELIZER/CONE SPACING

APPROACH SPEED (S) (MPH)	BUFFER LENGTH (FEET)	MAX CONE SPACING			NOTES: TAPER FORMULA
		TAPER	TANGENT	CONFLICT(••)	
25	125	25	50	12	L = S x W for speeds greater than 40 mph
30	200	30	60	15	
35	250	35	70	17	L = $\frac{W \times S^2}{60}$ for speeds of 40 mph or less
40	305	40	80	20	
45	360	45	90	22	Where: L = minimum length of taper (feet) S = Approach Speed (mph) = Posted Speed Limit or Off-peak 85% speed prior to work starting or anticipated operating speed
50	425	50	100	25	
55	495	50	100	25	W = width of offset (feet)
60	570	50	100	25	
65	645	50	100	25	
70	730	50	100	25	

LEGEND

- DELINATOR OR CONE
- SIGN
- PAVEMENT ARROW
- TRAFFIC SIGNAL
- WORK AREA
- FLASHING ARROW BOARD
- BARRICADE
- PFB (PORTABLE FLASHING BEACON)
- FLAGGER
- CURB RAMP
- DRIVEWAY

NAME (DEPUTY CITY ENGINEER)	DATE	TC-1
PROJECT NAME TRAFFIC CONTROL PLANS		
CITY OF SAN DIEGO, CALIFORNIA PUBLIC WORKS DEPARTMENT SHEET TC1 OF TCX SHEETS		WBS X-XXXX
FOR CITY ENGINEER	DATE	PROJECT MANAGER
PRINT DCE NAME	RCE#	DRAWN BY
DESCRIPTION	BY	APPROVED
ORIGINAL	XX/XX	DATE
		FILED
CONTRACTOR		DATE STARTED
INSPECTOR		DATE COMPLETED
		XXXXX-TC1-D

PROJECT NAME TRAFFIC CONTROL

CONTRACTOR'S RESPONSIBILITIES

- PURSUANT TO SECTION 4216 OF THE GOVERNMENT CODE, AT LEAST 2 WORKING DAYS PRIOR TO EXCAVATION, YOU MUST CONTACT THE REGIONAL NOTIFICATION CENTER (E.G. UNDERGROUND SERVICE ALERT OF SOUTHERN CALIFORNIA) AND OBTAIN AN INQUIRY IDENTIFICATION NUMBER.
- NOTIFY SDG&E AT LEAST 10 WORKING DAYS PRIOR TO EXCAVATING WITHIN 10' OF SDG&E UNDERGROUND HIGH VOLTAGE TRANSMISSION POWER LINES, (I.E., 69 KV & HIGHER)
- LOCATE AND RECONNECT ALL SEWER LATERALS. LOCATIONS AS SHOWN ON THE PLANS ARE APPROXIMATE ONLY. LATERAL RECORDS ARE AVAILABLE TO THE CONTRACTOR AT THE WATER DEPARTMENT, 2797 CAMINITO CHOLLAS. LOCATE THE IMPROVEMENTS THAT WILL BE AFFECTED BY LATERAL REPLACEMENTS.
- EXCAVATE AROUND WATER METER BOX (CITY PROPERTY SIDE) TO DETERMINE IN ADVANCE, THE SIZE OF EACH SERVICE BEFORE TAPPING MAIN.
- CITY FORCES, WHEN SPECIFIED OR SHOWN ON THE PLANS, WILL MAKE PERMANENT CUTS & PLUGS AND CONNECTIONS.
- KEEP EXISTING MAINS IN SERVICE IN LIEU OF HIGH-LINING, UNLESS OTHERWISE SPECIFIED SHOWN ON PLANS.
- THE LOCATIONS OF EXISTING BUILDINGS AS SHOWN ON THE PLAN ARE APPROXIMATE.
- STORM DRAIN INLETS SHALL REMAIN FUNCTIONAL AT ALL TIMES DURING CONSTRUCTION.
- UNLESS OTHERWISE NOTED AS PREVIOUSLY POTHOLED (PH), ELEVATIONS SHOWN ON THE PROFILE FOR EXISTING UTILITIES ARE BASED ON A SEARCH OF THE AVAILABLE RECORD INFORMATION ONLY AND ARE SOLELY FOR THE CONTRACTOR'S CONVENIENCE. THE CITY DOES NOT GUARANTEE THAT IT HAS REVIEWED ALL AVAILABLE DATA. THE CONTRACTOR SHALL POTHOLE ALL EXISTING UTILITIES EITHER SHOWN ON THE PLANS OR MARKED IN THE FIELD IN ACCORDANCE WITH THE SPECIFICATIONS SECTION 402-UTILITIES.
- EXISTING UTILITY CROSSING AS SHOWN ON THE PLANS ARE APPROXIMATE AND ARE NOT REPRESENTATIVE OF ACTUAL LENGTH AND LOCATION OF CONFLICT AREAS. SEE PLAN VIEW.
- ALL ADVANCE METERING INFRASTRUCTURE (AMI) DEVICES ATTACHED TO THE WATER METER OR LOCATED IN OR NEAR WATER METER BOXES, COFFINS, OR VAULTS SHALL BE PROTECTED AT ALL TIMES IN ACCORDANCE WITH THE CONTRACT DOCUMENT.
- PROVIDE A CORROSION PREVENTATIVE COATING ON ALL BURIED DUCTILE IRON PIPE AND FITTINGS INCLUDING ALL BENDS, TEES, CROSSES, FLEX COUPLINGS FLANGE BOLTS, AND VALVES PER CONTRACT SPECIFICATIONS.

CONSTRUCTION STORM WATER PROTECTION NOTES

- TOTAL SITE DISTURBANCE AREA (ACRES) _____
HYDROLOGIC UNIT/ WATERSHED _____
HYDROLOGIC SUBAREA _____
- THE CONTRACTOR SHALL COMPLY WITH THE REQUIREMENTS OF THE
 WPCP
THE PROJECT IS SUBJECT TO MUNICIPAL STORM WATER PERMIT NO. R9-2013-0001 AS AMENDED BY R9-2015-0001 AND R9-2015-0100
 SWPPP
THE PROJECT IS SUBJECT TO MUNICIPAL STORM WATER PERMIT NO. R9-2013-0001 AS AMENDED BY R9-2015-0001 AND R9-2015-0100 AND CONSTRUCTION GENERAL PERMIT ORDER 2009-0009-DWO AS AMENDED BY ORDER 2010-0014-DWO AND 2012-0006-DWO
TRADITIONAL: RISK LEVEL 1 2 3
LUP: RISK TYPE 1 2 3
- CONSTRUCTION SITE PRIORITY
 ASBS HIGH MEDIUM LOW

ABBREVIATIONS

ABAND	ABANDON	EL, ELEV	ELEVATION	OVHD	OVER HEAD
ABAND'D	ABANDONED	ELEC	ELECTRIC	PVC	POLYVINYL CHLORIDE
AC	ASBESTOS CEMENT PIPE	EX, EXIST	EXISTING	PROP	PROPOSED
AHD	AHEAD	E/O	EAST OF	RED	REDUCER
ASSY	ASSEMBLY	F	FLANGE	RT	RIGHT
BFV	BUTTERFLY VALVE	FH	FIRE HYDRANT	SURV	SURVEY LINE
BK	BACK	FS	FIRE SERVICE	SD&AE	SAN DIEGO ARIZONA & EASTERN RAILROAD
BTWN	BETWEEN	GV	GATE VALVE	SDTI	SAN DIEGO TROLLEY INC.
CATV	CABLE TV	HDPE	HIGH-DENSITY POLYETHYLENE	SO	STUB OUT
CI	CAST IRON PIPE	HP	HIGH PRESSURE	S/O	SOUTH OF
C	CENTER LINE	IE	INVERT ELEVATION	SWR	SEWER
COND	CONDUIT	LT	LEFT	TEL	TELEPHONE
CONT	CONTINUED	MJ	MECHANICAL JOINT	UNK	UNKNOWN
CONTR	CONTRACTOR	MTS	SAN DIEGO METROPOLITAN	VC	VITRIFIED CLAY PIPE
DB	DIRECT BURIED	MTD	MULTIPLE TELEPHONE DUCT	WM	WATER METER
EB	ENCASED BURIED	N/O	NORTH OF	WTR	WATER
				W/O	WEST OF

EXISTING STRUCTURES

EX WATER MAIN & VALVES	---
EX WATER METER	---
EX FIRE HYDRANT	---
EX SEWER MAIN & MANHOLES	---
EX DRAINS	---
EX PAVEMENT (PROFILE)	---
EX GROUND LINE (PROFILE)	---
EX TRAFFIC SIGNAL	OK TS
EX STREET LIGHT	+ SL
GAS MAIN	---
ELEC. COND., TEL. COND., CATV	-E- -T- -C-
RAILROAD, TROLLEY TRACKS	---

SEWER GROUP XYZ

SHEET INDEX

SHEET NO.	DISCIPLINE CODE	TITLE	LIMITS	PIPE		LENGTH (F T)
				SIZE (IN)	MATERIAL	
1	G-1	COVER SHEET	SEWER			
2	C-1	54TH ST (FRONTAGE EAST)	McGANN DR TO STA. 3+99.01	8	PVC	299.01
3	C-2	McGANN DR	HANNMAN DR TO STA. 6+49.71	8	PVC	549.71
4	C-3	NAME ROAD	NAME STREET TO NAME AVENUE	-	-	000.00
STREET RESURFACING				TOTAL SEWER		
CURB RAMP LOCATION				TOTAL WATER		
CITY FORCES						
MISC DETAILS						
*STANDARD DEVELOPMENT PROJECTS						
TC-1 TRAFFIC PLANS						

* PROJECT SHOULD CHOOSE FROM STANDARD PDP EXEMPT, GREEN INFRASTRUCTURE AND PRIORITY DEVELOPMENT PROJECT BMP SHEET, AS APPLICABLE TO THE PROJECT.
DELETE THIS NOTE AFTER REVIEWING THE TASK ABOVE



VICINITY MAP
NOT TO SCALE

WORK TO BE DONE
CONSTRUCTION OF SEWER AND WATER GROUP XYZ CONSISTS OF THE INSTALLATION OF ...



KEY MAP
NO SCALE

MONUMENTATION SURVEY NOTES

THE CONTRACTOR SHALL BE RESPONSIBLE FOR SURVEY MONUMENTS AND/OR VERTICAL CONTROL BENCHMARKS WHICH ARE DISTURBED OR DESTROYED BY CONSTRUCTION. A LICENSED LAND SURVEYOR OR LICENSED CIVIL ENGINEER AUTHORIZED TO PRACTICE LAND SURVEYING IN THE STATE OF CALIFORNIA SHALL FIELD LOCATE, REFERENCE, AND/OR PRESERVE ALL HISTORICAL OR CONTROLLING MONUMENTS PRIOR TO ANY EARTHWORK, DEMOLITION OR SURFACE IMPROVEMENTS. IF DESTROYED, A LICENSED LAND SURVEYOR SHALL REPLACE SUCH MONUMENT(S) WITH APPROPRIATE MONUMENTS. WHEN SETTING SURVEY MONUMENTS USED FOR RE-ESTABLISHMENT OF THE DISTURBED CONTROLLING SURVEY MONUMENTS AS REQUIRED BY SECTIONS 6730.2 AND 8771 OF THE BUSINESS AND PROFESSIONS CODE OF THE STATE OF CALIFORNIA, A CORNER RECORD OR RECORD OF SURVEY, AS APPROPRIATE, SHALL BE FILED BY THE LICENSED LAND SURVEYOR OR CIVIL ENGINEER AS REQUIRED BY THE PROFESSIONAL LAND SURVEYORS ACT (BUSINESS AND PROFESSIONS CODE SECTION 8771). IF ANY VERTICAL CONTROL IS TO BE DISTURBED OR DESTROYED, THE CITY OF SAN DIEGO FIELD SURVEY SECTION SHALL BE NOTIFIED IN WRITING AT LEAST 7 DAYS PRIOR TO CONSTRUCTION. THE CONTRACTOR SHALL BE RESPONSIBLE FOR THE COST OF REPLACING AND VERTICAL CONTROL BENCHMARKS DESTROYED BY THE CONSTRUCTION.

LEGEND

IMPROVEMENTS	REFERENCE	SYMBOL
TRENCH RESURFACING	SDG-107, SDG-108	---
SEWER MAIN	SDS-101, SDS-110 (TYPE C)	---
SEWER MANHOLE/PVC LINED	SDS-106, SDS-107, SDS-108, SDM-113, SDS-120, M-3, SM-07	---
REHAB. EX. SEWER MANHOLE	SEE PLANS & SPECS	REHAB
SEWER MAIN REHAB.	SEE PLANS & SPECS	---
4\"/>		

SEWER GROUP XYZ

DECLARATION OF RESPONSIBLE CHARGE

* I HEREBY DECLARE THAT I AM THE ENGINEER OF WORK FOR THIS PROJECT THAT I HAVE EXERCISED RESPONSIBLE CHARGE OVER THE DESIGN OF THE PROJECT AS DEFINED IN SECTION 6703 OF THE BUSINESS AND PROFESSIONS CODE AND THAT THE DESIGN IS CONSISTENT WITH CURRENT STANDARDS. I UNDERSTAND THAT THE CHECK OF PROJECT DRAWINGS AND SPECIFICATIONS BY THE CITY OF SAN DIEGO IS CONFINED TO A REVIEW ONLY AND DOES NOT RELIEVE ME, AS ENGINEER OF WORK, OF MY RESPONSIBILITIES FOR PROJECT DESIGN.

ENGINEER'S NAME _____ DATE _____




CONSTRUCTION CHANGE / ADDENDUM				WARNING
CHANGE	DATE	AFFECTED OR ADDED SHEET NUMBERS	APPROVAL NO.	0 1
A	XX/XX	01, 02	XX/YY	IF THIS BAR DOES NOT MEASURE 1" THEN DRAWING IS NOT TO SCALE.

AS-BUILT INFORMATION	
MATERIALS	MANUFACTURER
PIPE CL 235 (WATER)	-
PIPE SDR 35 (SEWER)	-
GATE VALVES	-
FIRE HYDRANTS	-
SEWER MANHOLES	-
REHABILITATE SEWER MANHOLES	-
REHABILITATE SEWER MAIN	-

CITY OF SAN DIEGO, CALIFORNIA PUBLIC WORKS DEPARTMENT SHEET 01 OF XX SHEETS		WATER WBS 0-00000 SEWER WBS 0-00000
PROJECT MANAGER	PROJECT ENGINEER	PROJECT MANAGER
PROJECT ENGINEER	PROJECT ENGINEER	PROJECT ENGINEER
DESCRIPTION	BY	APPROVED
ORIGINAL	XX/XX	
ADDENDUM A	XX/XX	XX/YY
DATE STARTED	DATE COMPLETED	XXXXX-01-D

UPDATE KEY MAP AND SHEET INDEX **ADDENDUM A**

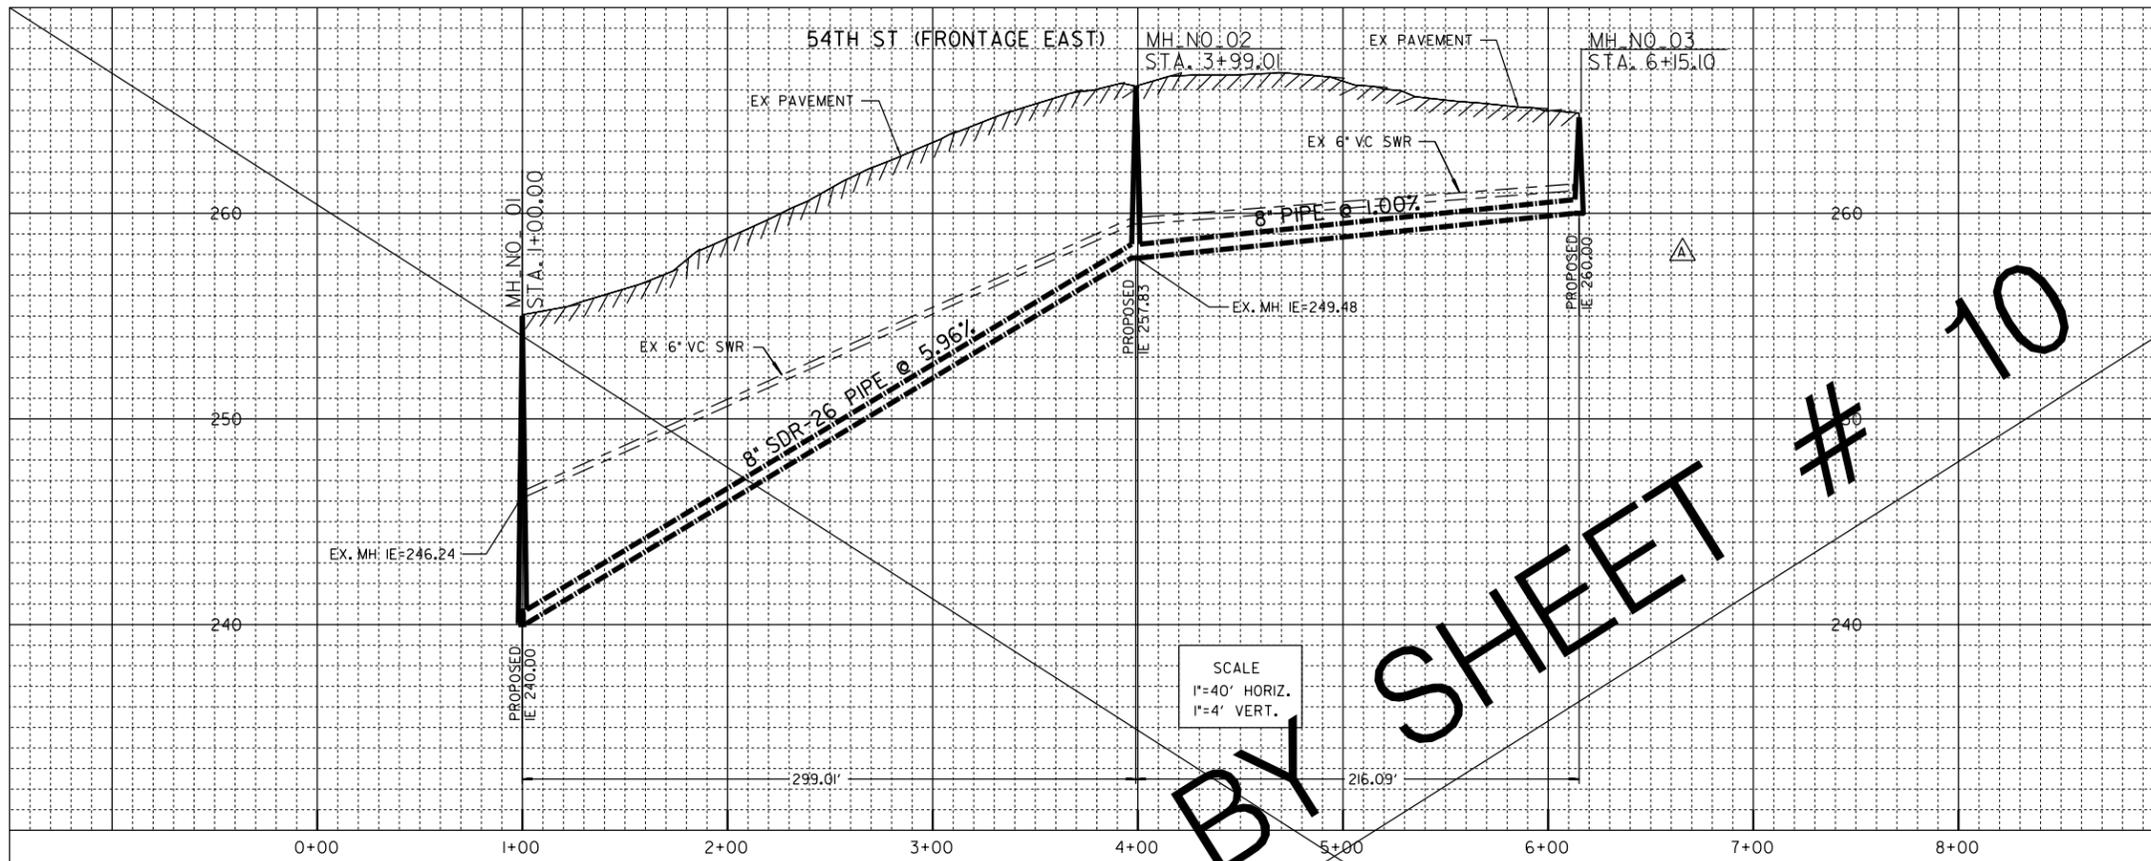

POB 1+00.00 1845395.45 6305902.21
 STRAIGHT 299.01 38' 09\"/>

ESTIMATED ARCHAEOLOGICAL MONITORING LIMITS (INCLUDES MAIN, LATERALS, AND OTHER TRENCHING ACTIVITIES)		
BEGINNING STATION	ENDING STATION	APPROXIMATE LF
STA. 1+00	STA. 6+15.10	515.10


ESTIMATED PALEONTOLOGICAL MONITORING LIMITS (INCLUDES MAIN, LATERALS, AND OTHER TRENCHING ACTIVITIES)		
BEGINNING STATION	ENDING STATION	APPROXIMATE LF
STA. 1+00.00	STA. 3+70.00	270.00

ACTUAL LIMITS SHALL BE DETERMINED BY THE PI/MONITOR(S) PRIOR TO CONSTRUCTION AND SHALL BE CONSISTENT WITH THE MITIGATION AND MONITORING PROGRAM (MMRP) FOR THE PROJECT.

CONTRACTOR'S NOTE:
 USE EXTREME CAUTION WHEN WORKING
 DUE TO LOW OVERHEAD UTILITY LINES.


REFERENCE:
 WATER: 7768-L
 SEWER: 7193-L, 7768-L, 6394-B
 STORM DRAIN: NONE
 GAS: 16147-118800
 ELECTRIC: 16147-118800
 CABLE TV: 202-1743
 TELEPHONE: N/A
 IMPROVEMENTS: 7768-L
 100' SCALE/FIELD BOOK: J20S, K20S, K2IS
 THOMAS BROS.: I270 A-7, I290 A-1, B-2

RETIREMENTS:
 6\"/>

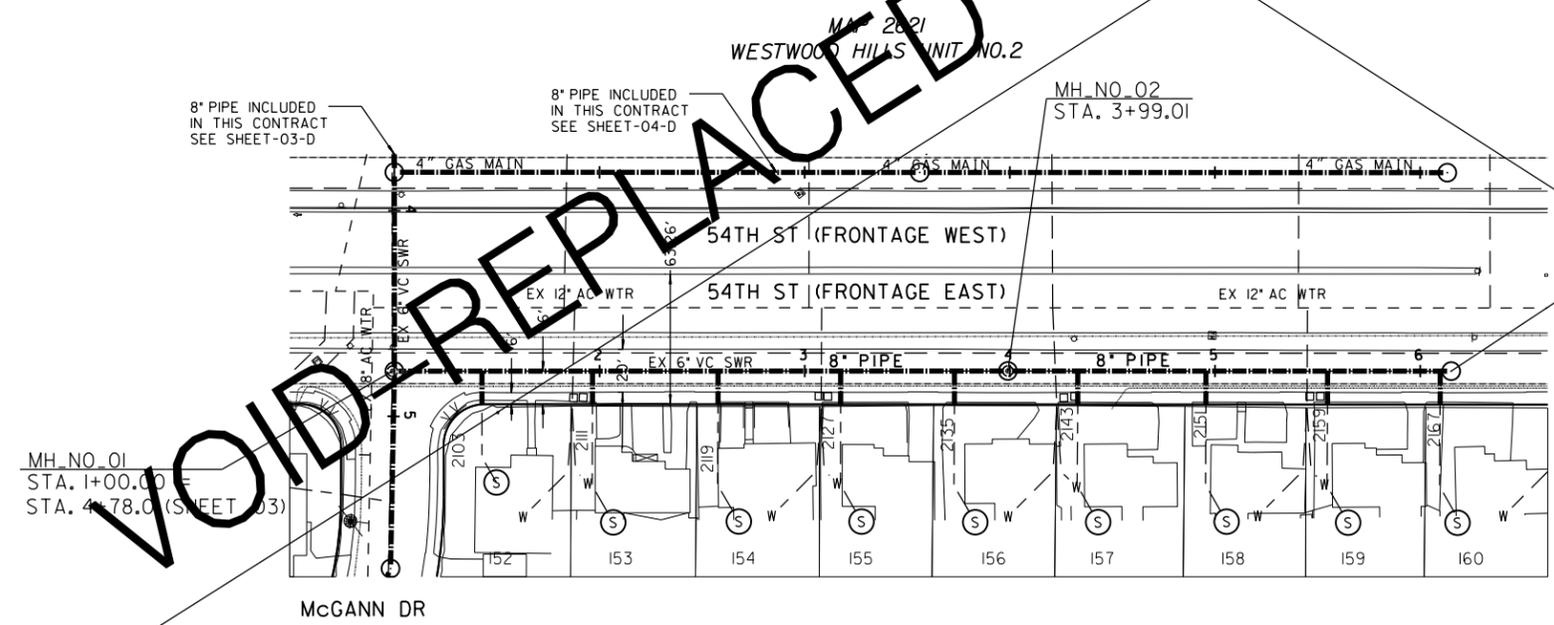

VOID REPLACED BY SHEET # 10

54TH ST (FRONTAGE EAST)

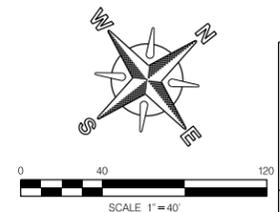


C-1

SEWER GROUP XYZ
 54TH ST (FRONTAGE EAST)
 McGANN DR TO STA 6+15.10

CITY OF SAN DIEGO, CALIFORNIA PUBLIC WORKS DEPARTMENT SHEET 02 OF XX SHEETS		WATER WBS B-00000
PROJECT MANAGER		SEWER WBS B-00000
FOR CITY ENGINEER	DATE	PROJECT ENGINEER
PRINT DCE NAME	PIE#	PROJECT ENGINEER
DESCRIPTION	BY	APPROVED
ORIGINAL	xx/xx	DATE
ADDENDUM A	xx/xx	xx/yy
		DATE FILMED
		202-1743
		CCS27 COORDINATE
		6304407-1842444
		CCS83 COORDINATE
CONTRACTOR	DATE STARTED	XXXX-02-D
INSPECTOR	DATE COMPLETED	

VOID-REPLACED BY SHEET # 10

ADDENDUM A

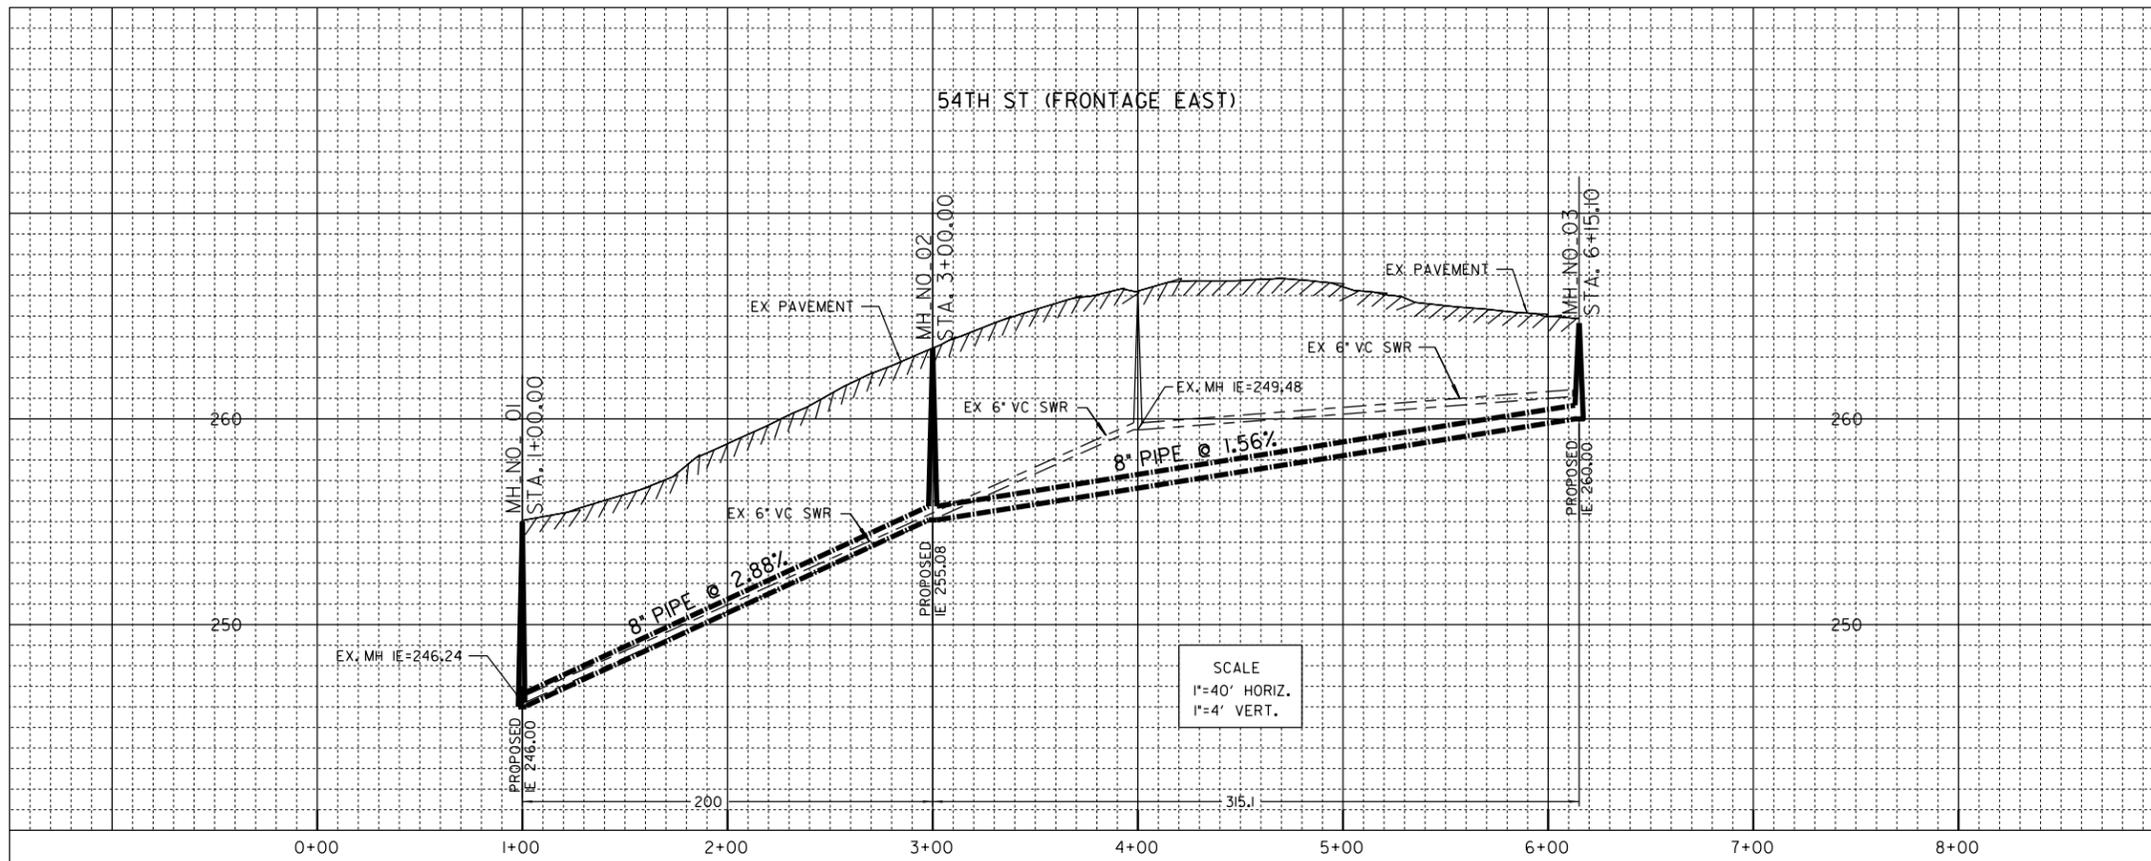

POB 1+00.00 1845395.45 6305902.21
 STRAIGHT 200.00 38° 09'44.28"
 PI 3+00.00 1845630.55 6306086.96
 STRAIGHT 315.10 38° 11'41.52"
 POE 6+15.10 1845800.38 6306220.58

ESTIMATED ARCHAEOLOGICAL MONITORING LIMITS
 (INCLUDES MAIN, LATERALS, AND OTHER TRENCHING ACTIVITIES)


BEGINNING STATION	ENDING STATION	APPROXIMATE LF
STA. 1+00	STA. 6+15.10	515.10

ACTUAL LIMITS SHALL BE DETERMINED BY THE PI/MONITOR(S) PRIOR TO CONSTRUCTION AND SHALL BE CONSISTENT WITH THE MITIGATION AND MONITORING PROGRAM (MMRP) FOR THE PROJECT.

CONTRACTOR'S NOTE:
 USE EXTREME CAUTION WHEN WORKING
 DUE TO LOW OVERHEAD UTILITY LINES.

REFERENCE:
 WATER: 7768-L
 SEWER: 7193-L, 7768-L, 6394-B
 STORM DRAIN: NONE
 GAS: 16147-118800
 ELECTRIC: 16147-118800
 CABLE TV: 202-1743
 TELEPHONE: N/A
 IMPROVEMENTS: 7768-L
 100' SCALE/FIELD BOOK: J20S, K20S, K2IS
 THOMAS BROS.: I270 A-7, I290 A-1, B-2


RETIREMENTS:
 6" - VC - 512' - 1950
 MH - 4X3 - 1 - 1950
 4" LATERAL - 9 - VC - 1950

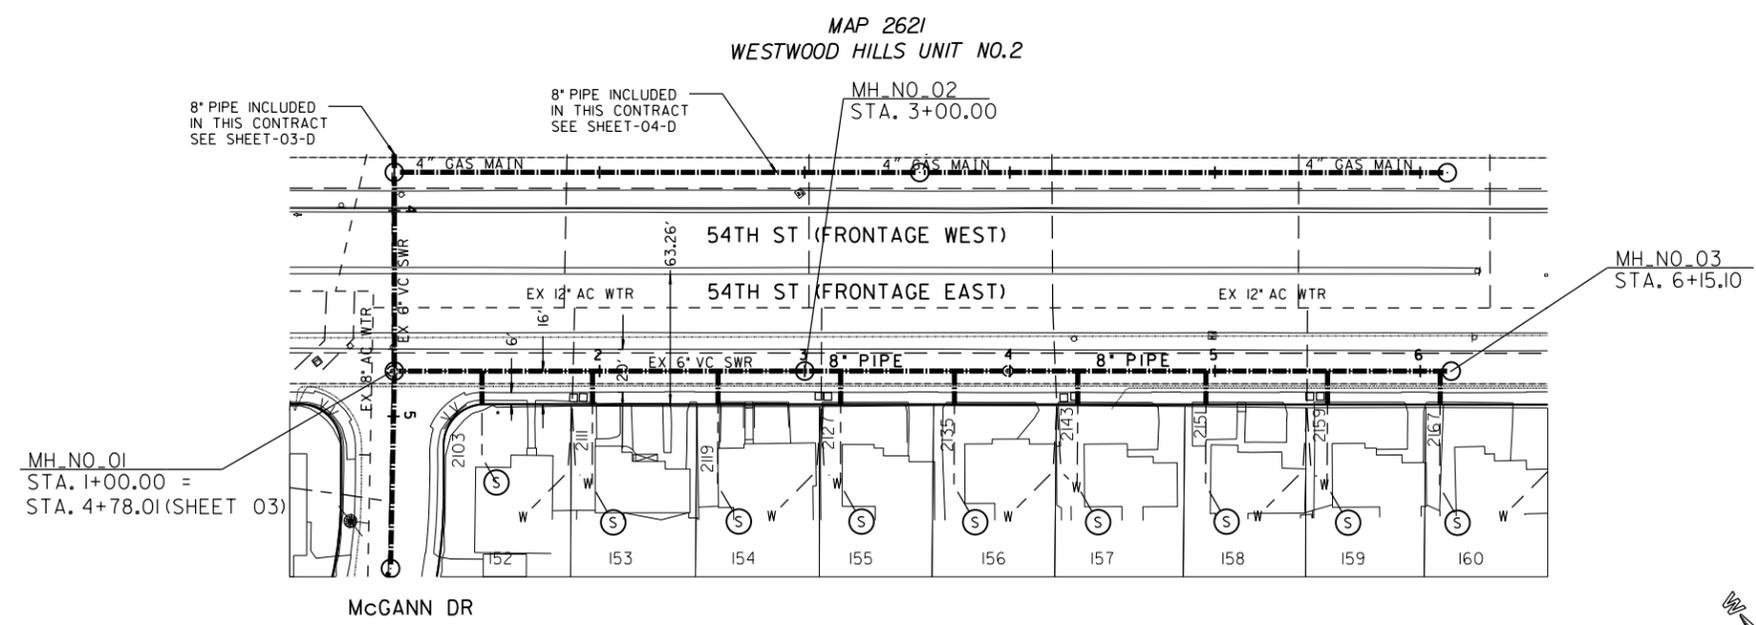

C-9


SEWER GROUP XYZ
 54TH ST (FRONTAGE EAST)
 McGANN DR TO STA 6+15.10

CITY OF SAN DIEGO, CALIFORNIA PUBLIC WORKS DEPARTMENT SHEET 10 OF XX SHEETS		WATER WBS B-00000
PROJECT MANAGER		SEWER WBS B-00000
FOR CITY ENGINEER	DATE	PROJECT ENGINEER
PRINT DCE NAME	BY	PROJECT ENGINEER
DESCRIPTION	APPROVED	DATE
ORIGINAL	xx/xx	xx/yy
ADDENDUM A	xx/xx	xx/yy
6304407-1842444 CDSB3 COORDINATE		202-1743 CDS27 COORDINATE
CONTRACTOR		DATE STARTED
INSPECTOR		DATE COMPLETED

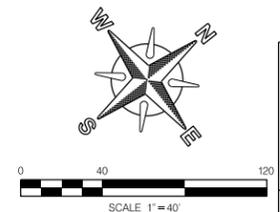

54TH ST (FRONTAGE EAST)

NEW SHEET **ADDENDUM A**


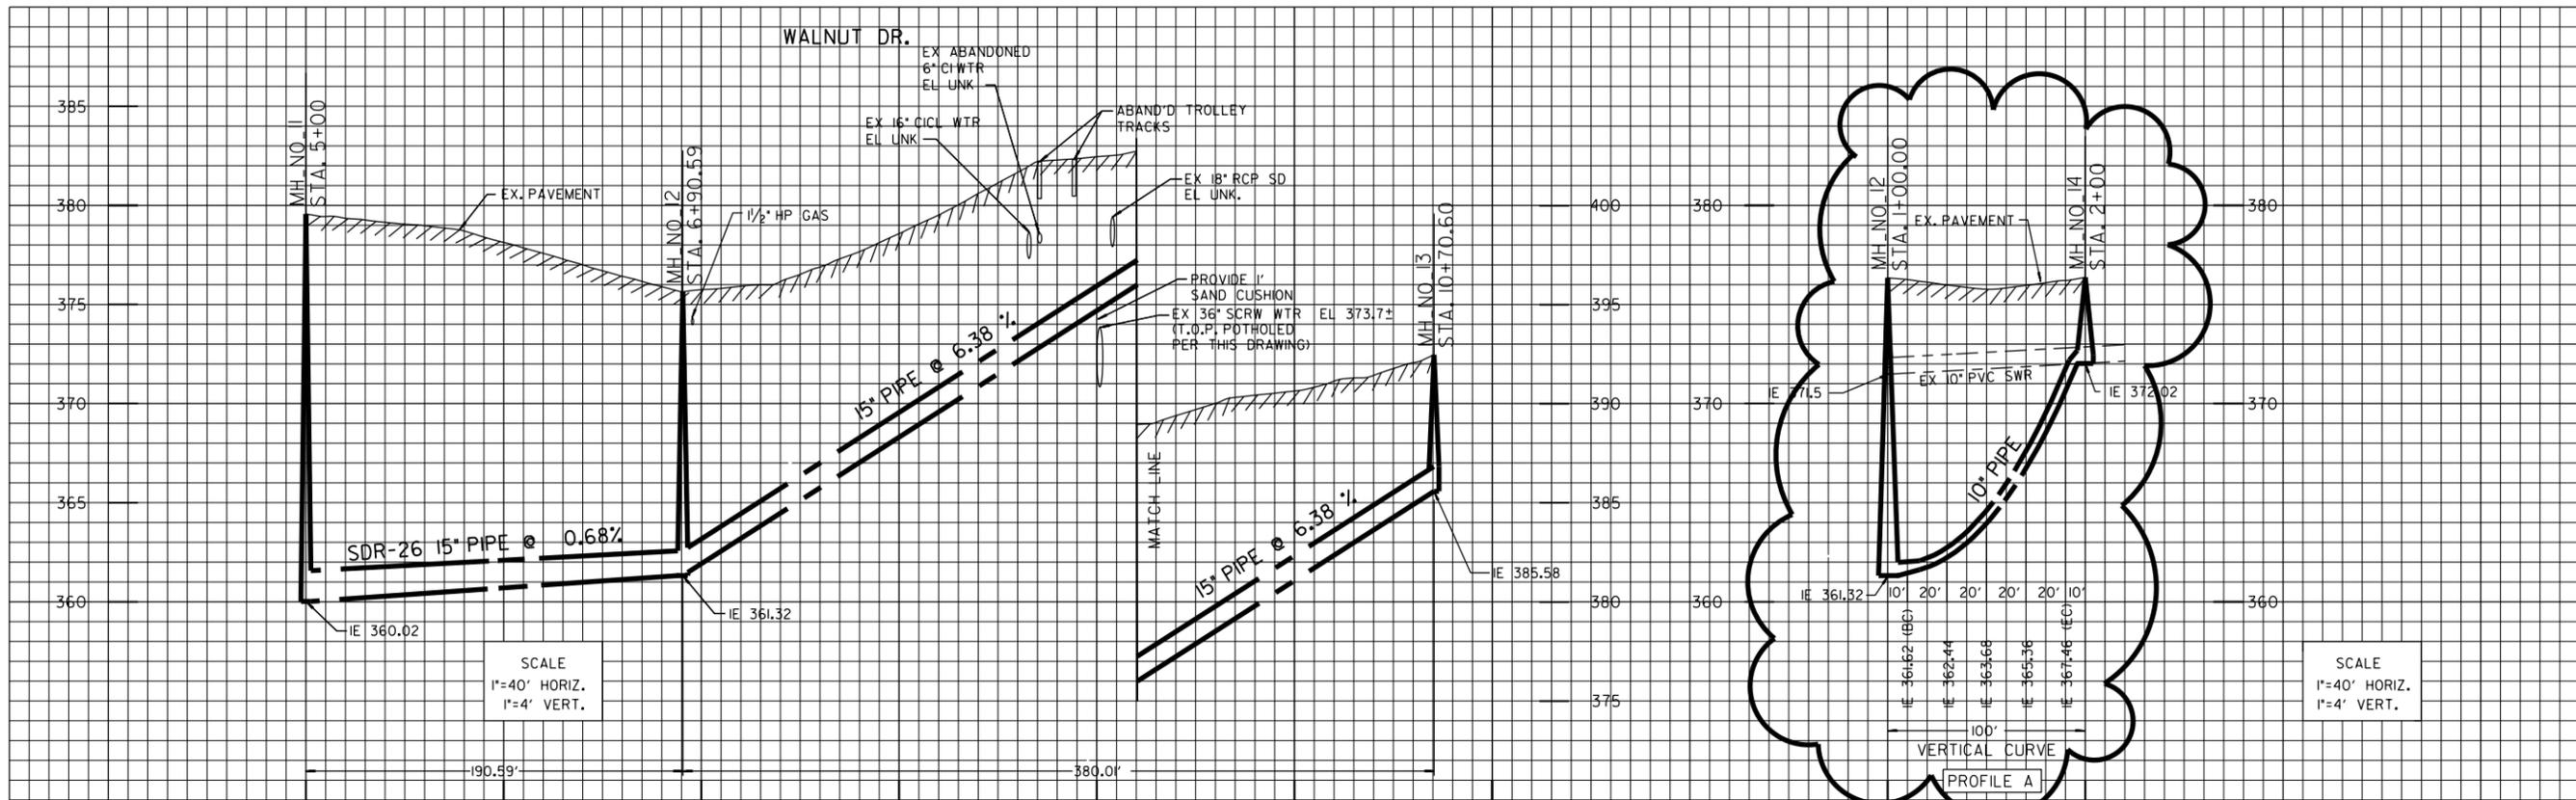


SCALE
1"=40' HORIZ.
1"=4' VERT.


SCALE
1"=40' HORIZ.
1"=4' VERT.

REFERENCE:
WATER: 12345-6-D, 23456-7-D
SEWER: 12345-6-D
STORM DRAIN: 12345-6-D
FIELD BOOK: 214-1719, G215
THOMAS BROS.1250

RETIREMENTS:
100' - 10" PVC - 1999
45' - 8" VC - 1975
MH - 3 - 1962
4" LATERAL - 1- 1962
6" LATERAL - 1- 1962

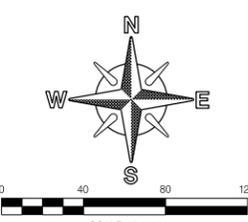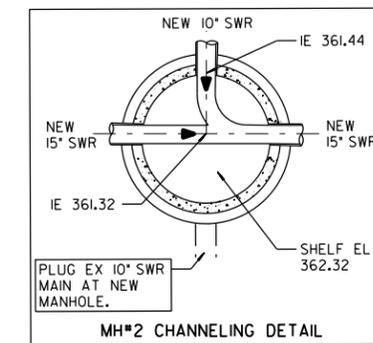

△: ADDITIONAL 100' OF SEWER MAIN (PROFILE A)

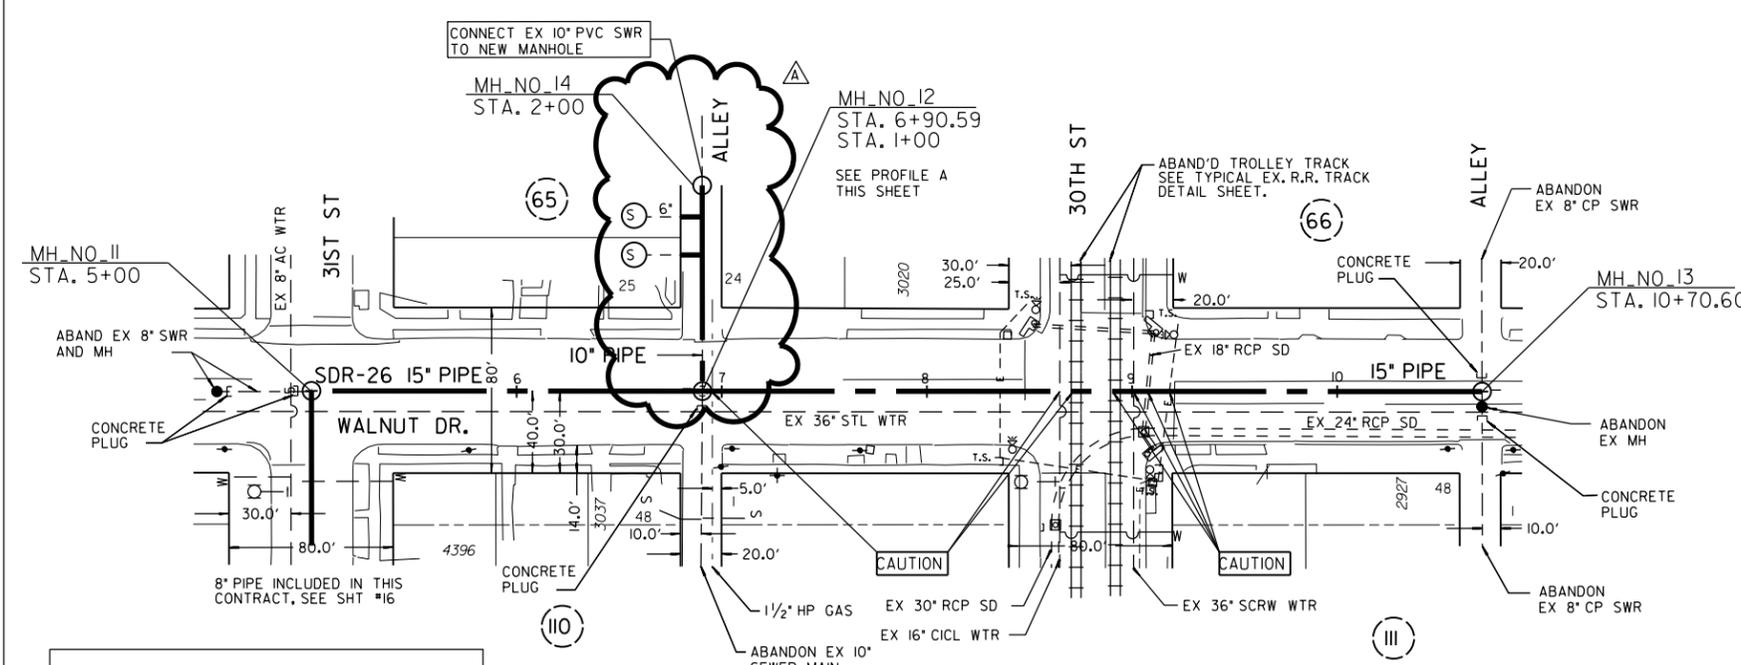

CONTRACTOR'S NOTES:
1. CONTRACTOR IS REQUIRED TO COORDINATE THE SUPPORTING OF POWER POLES WITH SDG&E BEFORE BEGINNING CONSTRUCTION.
2. USE EXTREME CAUTION WHEN WORKING DUE TO LOW OVERHEAD UTILITY LINES.

UNIVERSITY HEIGHTS
LP8 - PG 36

SEWER GROUP 000			
WALNUT DR./ALLEY IN BLOCK 65			
31ST STREET TO ALLEY BLK NO. 66			
CITY OF SAN DIEGO, CALIFORNIA		WATER	0-00000
PUBLIC WORKS DEPARTMENT		SEWER	0-00000
SHEET OF SHEETS		SUBMITTED BY:	
APPROVED:	DATE:	PROJECT MANAGER:	
FOR CITY ENGINEER	DATED:	CHECKED BY:	
PRINT DCE NAME	RCE#	PROJECT ENGINEER:	
DESCRIPTION	BY	APPROVED	DATE
ORIGINAL	XX/XX		
ADDENDUM A	XX/YY		
CONTRACTOR: XXXXXXXXXX		DATE STARTED: 08-08-08	19905-01-D
INSPECTOR: XXXXXXXXXX		DATE COMPLETED: 08-08-08	

ADDENDUM A

WALNUT DR.

PART 3 PUBLIC & PRIVATE DEVELOPMENT

3.1 Private Development & Public Improvement (Private Contract)

3.1.1 General Standards and Procedures

Plans must be routed to the Development Services Department (DSD) for plan check and approval to ensure consistency.

The planning functions for private developments are generally required of the land developer from conditions of a development permit (i.e., tentative map resolution, Site Development Permit, Coastal Development Permit, Neighborhood Development Permit, etc.). Any questions of these aspects must be directed to the Project Manager assigned to the submitted project in DSD.

The applicable disciplines from DSD review the project for compliance with the development permit conditions, design standards, and all applicable City Standard Drawings.

In general, the City follows the GREENBOOK and the City of San Diego Supplement, WHITEBOOK.

For additional submittal requirements to DSD, refer to the following website: <https://www.sandiego.gov/development-services/devprocess/site/submitreq>

3.1.2 Grading and Public Improvement Plan Templates for Private Contracts

Minor public improvements are to be prepared on a Construction Plan (form DS-3179) as outlined in DSD's Information Bulletin 165. Major public improvements and grading projects are to be prepared on D-Sheet format. Format requirements for all templates may be obtained from the following web site; <http://www.sandiego.gov/development-services/industry/information/standtemp.shtml>. A sample of the D-Sheet template may be found in Figure 3-1.

All plans must be prepared according to these standards and the templates found at DSD's website. Other drawing formats are not acceptable.

3.1.3 Typical Sheets for Grading and Public Improvement Plans

Grading and Public Improvement Plans on D-Sheets must include the following applicable sheets (but not limited to):

- a. Title Sheet
- b. Notes and Details
- c. Grading Plan
- d. Improvement Plan (Plan and Profile)
- e. Erosion Control Plan
- f. Signing/Striping/Curb Utilization Plan
- g. Shoring Plan

- h. Planting/Landscape/Irrigation Plan
- i. Traffic Signal Plan
- j. Traffic Control Plan

3.1.4 Drawing Numbering

Each grading and improvement project for private contracts on D-Sheets are assigned a five-digit number by the Engineering Maps and Records Section of DSD. Every construction drawing carries the project number, a sequential number within the set, and the drawing size designation "D" in the lower right-hand corner of the title block.

For example:	20905 - 1- D
Project No.	20905
Sequential Sheet No.	01
Drawing Size Designation	D

3.2 Public Improvement & Facilities

3.2.1 Improvement Plans

3.2.2 Discipline Specifics

This section elaborates on the content of the drawings produced by the various disciplines.

3.2.2.1 Cover Sheet

The standard cover sheet is shown in Figure 3-1. The Design Consultant places the vicinity and key maps on the cover sheet. The name of the consultant, engineer's declaration, and block for stamp is also included on this sheet.

3.2.2.2 General Drawings

General drawings present information which relates to the overall project, not to any single discipline. They are numbered in sequence. The number of general drawings depends on the size of the project. Information on sheets must be combined when possible. These drawings carry a "D" number, in the following sequence.

A. Overall Site Plan

Drawing numbered D-2 follows D-1 in every project. It shows the entire project site. If the project site is too large to be shown with the necessary level of detail, the overall site plan may be used as a key map.

1. Individual structures or process units must be identified. If the scale is small enough to prevent adequate size lettering, a structure or process numbering index must be used.

2. The grid system must be shown on this plan along with the basis of bearing and any adjustment to plan north.
3. The benchmark reference is also shown on this plan.
4. The boundary of the property is shown with bearings, distances and coordinates.
5. Treatment plant drawings can be classified according to Table 3-1. Unassigned area numbers are available to make the system flexible.

Table 3-1

AREA NUMBERING SYSTEM

No.	Area	No.	Area
1	Influent Pump Station	51	Operations & Maintenance Building
2	Influent Metering	52	Unassigned
3	Unassigned	53	Unassigned
4	Unassigned	54	Unassigned
5	Headworks	55	Chemical Building
6	Unassigned	56	Unassigned
7	Unassigned	57	Unassigned
8	Unassigned	58	Unassigned
9	Unassigned	59	Unassigned
10	Primary Sedimentation Tanks	60	Odor Control Facilities
11	Intermediate Pump Station	61	Unassigned

No.	Area	No.	Area
12	Flow Equalization	62	Unassigned
13	Unassigned	63	Unassigned
14	Unassigned	64	Unassigned
15	Aeration Basins	65	Utility System
16	Unassigned	66	Electrical Substation
17	Unassigned	67	HVAC System
18	Unassigned	68	Unassigned
19	Unassigned	69	Unassigned
20	Secondary Clarifiers	70	Energy Recovery Building
21	Secondary Effluent Splitter Box	71	Unassigned
22	Coagulation & Flocculation Structure	72	Unassigned
23	Unassigned	73	Unassigned
24	Unassigned	74	Unassigned
25	Effluent Drop Structure	75	Dissolved Air Floatation Thickeners
26	Waste Backwash Tank	76	Unassigned
27	Unassigned	77	Unassigned

No.	Area	No.	Area
28	Unassigned	78	Unassigned
29	Unassigned	79	Unassigned
30	Chlorine Contact Tank	80	Digesters
31	Effluent Control Structure	81	Unassigned
32	Effluent Junction Box	82	Unassigned
33	Effluent Drop Structure	83	Unassigned
34	Unassigned	84	Unassigned
35	Chlorination Building	85	Sludge Dewatering
36	Unassigned	86	Unassigned
37	Unassigned	87	Unassigned
38	Unassigned	88	Unassigned
39	Unassigned	89	Unassigned
40	De chlorination Facility	90	Sludge Drying
41	Unassigned	91	Unassigned
42	Unassigned	92	Unassigned
43	Unassigned	93	Unassigned
44	Unassigned	94	Unassigned

No.	Area	No.	Area
45	Sludge Pumping	95	Sludge Composting
46	Unassigned	96	Unassigned
47	Chemical Building	97	Unassigned
48	Unassigned	98	Unassigned
48	Unassigned	98	Unassigned
49	Unassigned	99	Unassigned
50	Administration Building	100	Unassigned

Numbering of facilities (e.g. valves and valve vaults, etc.) between treatment plants, pumping stations, etc., shall be based on area designations for the originating facility. For example, numbering of facilities on the sludge force main between Point Loma Wastewater Treatment Plant and another project site would be based on the area designation for Point Loma sludge Pumping Station.

B. List of Drawings

This drawing shows the list of design drawings with sheet numbers and drawing numbers identified.

C. General and Project Notes

The purpose of the Construction Notes on the Plans is only to highlight or bring attention to unique or special aspects, construction details, or to cross reference the special provisions.

Special provisions or other contract terms and conditions for Capital Improvement Projects shall not be shown on drawings.

This quality issue is especially important with Consultant designed projects, and need to be understood at the beginning of the design development process. By the time it is in the Contract Processing phase it is too late to make major changes.

D. Abbreviations and Symbols

This sheet lists all the abbreviations and symbols used on the drawings. It follows the general and project notes.

E. Design Criteria

This sheet lists the design criteria for the project. (This sheet may not be required for the construction package.)

F. Flow Diagram

This schematic drawing shows where the liquids flow and how the major equipment and major valves are arranged. Major mechanical equipment is shown and labeled; major valves and instruments are shown but are not labeled. Flow diagrams are used for pumping plant facilities.

G. Pump Curve

For a pump station project, the pump curve must be included to describe the relation between the flow rate and head for each pump. The pump curve is a graph presentation drawing which characterizes pumps.

H. Hydraulic Profile

For a water pump plant, the hydraulic profile must include the steady-state hydraulic grade line (working pressure), the maximum surge hydraulic grade line, and the minimum surge hydraulic grade line. The hydraulic profile must start from the pump plant and end at the reservoir. High and low water levels inside the suction forebay and ending reservoir must also be identified. Design data including flow rate, pipe diameter and Hazen-Williams coefficient used in developing the profile must be identified as notes.

For water and wastewater treatment plants, the hydraulic profile must show water level elevation throughout the treatment process from plant influent to effluent. Levels at peak and average flow rates must be depicted. Inverts and soffits of hydraulic elements and weir crest elevations shall be called out and depicted accurately, and widths and lengths shall be called out below each profile.

Add notes to clarify how many influent screens and tanks of each process are out of service for each profile condition show. Add notes, similar to the profile elevation call outs, below each process unit to indicate the applicable process unit flow rates for each of the profiles.

Submit detailed hydraulic profile calculations to the project manager for inclusion in City Records.

I. Traffic Control Notes and Index

Unlike the previous general drawings, this sheet is always numbered T-1 in contracts where it is used. It lists contractor requirements for general control of traffic at the site and indexes any plan sheets used to define specific traffic controls. Additional traffic control plans are numbered T-2, etc. (These sheets are discarded at As-Built stage.)

3.2.3 Civil Drawings

Civil drawings are classified as follows:

A. Site Plan

Refer to Section 3.2.2 A.

B. Horizontal Control and Paving Plans

Each sheet may have a key index at the lower right corner with hatching to indicate the plan location on the site. The following must be shown on these drawings:

1. The grid system with the grid reference at the perimeter.
2. Existing structures/improvements with easy-to-identify join lines at the interface. New improvements must be shown solid to stand apart from existing structures which are to be shown dashed or grey-scaled.
3. Dimensions and coordinates of structures, roads and all surface features. Two coordinates are necessary to locate each structure.
4. The various paving types clearly distinguishable to separate one from the other.
5. Intersection of centerlines, curve data, road dimensions, etc., in sufficient quantity to locate all improvements without the need for calculations.
6. Cross-referencing of sections and details associated with the paving.
7. Catch basins, manhole, and other utility structures.
8. Parking and striping with dimensions or coordinates, and traffic signs.
9. Fences, with coordinates.
10. Notes.

C. Grading and Drainage Plans

Each sheet of the plans may have a key index at the lower right corner with hatching to indicate the plan location on the site. The following must appear on these drawings:

1. The grid system with the grid reference at the perimeter.
2. Existing structures, contours and elevations shown screened or dashed.
3. New contour lines and elevations of new improvements shown solid to stand out and be legible.
4. Control points needed in addition to those of structures and pavement, shown with dimensions or coordinates.
5. Drainage pattern with flow lines and ridges.

6. Labeled transitions.
7. Cross-referencing to sections or details associated with the grading.
8. Notes.

D. Yard Piping Plans

Each sheet of the plans may have a key index in the lower right corner with hatching to indicate the plan location on the site. The following appear on these drawings:

1. The grid system with the grid reference at the perimeter.
2. Existing piping and structures dashed or screened.
3. New improvements with solid lines.
4. New piping showing coordinates, size, material and fluid to be conveyed.
5. Existing piping, showing size, materials and fluid to be conveyed.
6. Cross-referencing to profiles, sections and details associated with yard piping.
7. Any temporary piping needed to maintain plant operations during construction.
8. Any work by others which affects the yard piping.
9. Invert elevations on gravity lines six inches and smaller which do not have a profile.
10. Test stations and other cathodic protection equipment, as necessary.
11. Piping running into the open between buildings/structures and therefore in the yard. Examples: Water & Wastewater Treatment Plants, Pump Stations and Storm Drain Lift Stations.
12. Notes.

E. Section Drawings

Section drawings shall include the following:

1. Screened horizontal and vertical guide lines.
2. Existing ground lines and structures.
3. New grade lines and structures.

4. Depth of existing soil removal and reworking (to provide structural fill for new improvements).
5. Extent and thickness of special materials such as select fill and gravel.
6. Fencing.
7. Subsurface drains (if required).
8. Space limitations and other unusual constraints.
9. Right of way (if required).
10. Notes.

F. Profile Drawings

Profile drawings shall include the following:

1. A profile name for each profile and reference plan numbers at match line.
2. Existing ground lines.
3. New grade lines.
4. New pipe and appurtenances such as, manholes, Air release and blow off valves, inlets, sewer cleanouts, etc.
5. Stations along horizontal distances to all pipe appurtenances, tie-in, inlets, outlets and any other items necessary for fabrication and installation.
6. All pipe crossings, pipe utility, material, size, and elevation, including utility duct banks.
7. All slopes.
8. Pipe class or strength, size, length, coating and lining requirements.
9. For storm drain, Q and hydraulic grade for each reach, as well as invert elevations.
10. Flow data (Q,V,d/D) for Trunk Sewers.
11. Concrete encasements where needed.
12. Casing where needed and casing data.
13. Special pipe supports where needed.

14. Manway, or vault.
15. Curb inlet and outlet openings.
16. Notes.

G. Detail Drawings

These drawings are used as needed to clearly show design details.

H. Demolition Plans

These drawings may have a key index at the lower right hand corner with hatching to indicate the plan location on the site. Demolition drawings shall show the following:

1. The grid system with the grid reference at the perimeter.
2. Existing conditions.
3. Items requiring removal with circled numbers keyed to the notes.
4. Large areas or structures requiring removal with hatched lines for ease of identification.
5. Items to be protected with squared numbers keyed to the notes.
6. Items to be salvaged and relocated with circled number within a square box keyed to notes.

I. Plan and Profile Drawings

These drawings apply to pipelines within the public right-of-way and plans outside a facility site. Plan and profile sheets must adhere to the following guidelines:

1. The drawings must consist of two parts: the top part, a profile; and the bottom part, a plan view.
2. The vertical and horizontal reference lines for the profile must be selected to minimize distortions and maximize clarity. Reference lines must be screened or of light weight so as not to interfere with the information to be communicated.
3. The profile must show the elevations and stationing and the existing ground line over the pipe line, a finished grade if applicable, the top and bottom of the pipe, all lines crossing the new pipeline and special conditions such as concrete encasement or steel casing for boring.
4. Station lines must be shown at manways/manholes, elbows, grade breaks

and horizontal bends with centerline elevations and slopes between them.

5. The plan must show existing contours, existing improvements dashed or screened so as to stand out from the new improvements which are solid lines.
6. Plans must show stations for the manholes, elbows and other appurtenances to correspond with the profile stationing.
7. The plan must show right-of-way easements, and temporary construction easements.
8. The plan must show referencing to sections and details shown on other sheets or on the same sheet.
9. In addition to stationing, the sheet must show the horizontal alignment report unless a separate sheet is provided for this report. The report shall include basis of bearing, coordinates, benchmarks, coordinates of critical locations, and coordinates at survey points. Show and identify any control points that also appear within the areas covered by the plan and profiles sheets.
10. The plan must also show special conditions to alert the contractor for construction requirements which may be out of the ordinary, such as cathodic protection equipment, such as rectifiers, test suction, isolating flanges, etc., on plan view.
11. Provide hydraulic data for the pipeline on the profile.
12. Pipeline stationing always increases from left to right across each plan and profile drawing and continue through curves.
13. Each plan view must have a north arrow. These stationing criteria are to be satisfied regardless of the resulting orientation of the north arrow on the plan view. The second criterion can, however, be disregarded for site piping around such projects as pumping stations or reservoirs. In these cases the direction of the north arrow must generally match the facility plan sheet.
14. Call out horizontal points of intersection (HPs) on the plan and vertical points of intersection (VPIs) and combined angles on the profile.
15. Show and station the centerline of the pipe on the plan view and at VPIs in the profile for all pipes larger than 40 inches.
16. For a larger area projects that are need to be cut show match line with reference number or letter and a sheet number where it is referred to.
17. Detail for vertical curves
18. Estimated Archaeological and Paleontological monitoring limits if applicable,

reference data and retirements.

Figure 2-13 is an example of a blank plan and profile sheet.

3.2.4 Landscaping/Irrigation

Use the symbols from the City's Standard Drawings.

3.2.5 Architectural Drawings

Whether or not a separate set of architectural drawings is planned, a building code analysis of any building and site is performed and included in the set of drawings.

When a separate set of architectural drawings is planned, the following drawing classifications are the minimum components of the set:

1. Building Code Analysis
2. General Notes, Materials Legend, Architectural Abbreviations
3. Plans, Sections and Elevations
4. Door, Window, Louver and Finish Schedules and Details
5. Standard Details

A. Building Code Analysis

The building code analysis includes the following:

1. Design Code used (e.g., IBC (International Building Code, current adopted Edition.)
2. Any other applicable codes or references used (e.g., NFPA 101)
3. The following minimum information must appear on the drawings with respect to the code analysis:
 - a. Occupancy Group(s) and actual floor area(s)
 - b. Type of Construction
 - c. Location on Property (relativity of all buildings on site)
 - d. Actual versus allowable floor areas
 - e. Is area increase required?
 - f. Are alarms required?
 - g. Diagram existing provisions
 - h. Fire Resistive Construction Requirements, both as a result of construction type and of special occupancy requirements

- i. Exiting Loads and Diagrams for any building in which the public is allowed

B. General Notes, Materials Legend and Architectural Abbreviations

The general notes, materials legend and abbreviations include the following:

1. General notes must not contain specification information.
2. A legend identifying the graphic symbols used and textures shown in the plans, sections and details to identify various materials if specific to the architectural discipline and not shown elsewhere.
3. Any special abbreviations used specific to the architectural discipline and not shown elsewhere.

C. Plans, Sections, and Elevations

Plans, sections and elevations include the following:

1. Drawings must contain sizes and materials. Specifications must describe the materials and installation methods.
2. Materials must be called out on drawings in the same terminology as they are specified. Avoid repetition and duplication of information found on other discipline drawings.
3. When drawings of other disciplines are referenced, the specific drawing or detail must be noted.
4. When match lines are used, they must be located in the same place on the drawings of all disciplines.
5. Wherever possible, draw all plans at the same scale.
6. Show information only once. Dimensions shown on small-scale plans must not appear on large-scale plans or vice versa.
7. All disciplines must use the same orientation for their plans.

D. Door, Window, Louver, and Finish Schedule and Details

The use of standard formats for door, window, louver and finish schedules helps ensure consistency of the documents.

E. Details

These drawings are used as needed to clearly show design details.

F. Minimum Information Required on Architectural Drawings

The following information appears on architectural drawings as a minimum requirement regardless of policy, even if shown on other discipline drawings:

1. Plan dimensions, starting with building out-to-out measured at outside face of walls. Plan dimensions include wall locations and thicknesses, all openings through slabs (but located and sized on structural), door, window and louver opening dimensions and locations, interior partition dimensioned locations and thicknesses, and centerline locations of all beams, columns, pilasters and piers.
2. Rooms must be named and numbered; doors, windows and louvers must be designated by number or letter.
3. Show and locate all fire extinguisher cabinets and devices.
4. Show size and location of all architecturally relevant items such as tack or marker boards, built-in cabinets or millwork, lockers, etc.
5. If not shown on structural drawings, show stair width, number and height of risers, number and length of treads, overall dimensions and landing sizes.
6. Show all slab penetrations including sumps and floor drains (but location dimensions must appear on structural plans).
7. Show structural separations and similar features. Reference details.
8. If existing structures are relevant (i.e., part of same facility) or critical (i.e., sufficiently near to possibly impact construction efforts) show these facilities with phantom lines; note as existing.
9. Roof slopes must be shown and called out, and elevations at high and low points provided.
10. Sections and details needed must be provided unless covered by note or reference (as to standard/typical details or other discipline drawings). Sections are sufficient to cover unique conditions without being repetitious. Sections must show interface conditions between architectural and other disciplines, drawn at a scale to clearly show required information and referencing to details.
11. Details are generally used to enlarge non-typical features, which must be drawn at a larger scale.
12. Detailed materials, components and features are clearly indicated.

13. Additional information includes ladders, stairs, handrails, grating (by material and thickness), access covers (also by material and thickness), access hatches and scuttles (by material and size) and doors, windows and louvers.

3.2.6 Structural Drawings

Structural drawings may be classified in three groups: the structural general notes and design criteria drawing, the standard/typical details drawing(s), and the design drawings.

A. Structural General Notes and Design Criteria

This drawing shall be the first structural drawing. The structural general notes and design criteria drawing(s) include the following:

1. Reference Codes, Standards, and Design Loads
 - a. Design code used (e.g., IBC (International Building Code, current adopted Edition)
 - b. Reference standards used (e.g., American Welding Society D1.4)
 - c. Geotechnical report reference, with soils bearing and lateral pressures
 - d. Assumed live loads used in design, including hydraulic forces if applicable
 - e. Seismic zone and seismic coefficients used (or wind forces if govern)
 - f. Any other applicable codes or references used as needed
2. Materials and Materials Standards
 - a. Concrete strength used in design (may vary for different uses)
 - b. Reinforcing steel grade and ASTM designation
 - c. Structural steel grade and ASTM designation (as applicable)
 - d. Aluminum alloy/stainless steel alloy (if used/where applicable)
 - e. Grating section properties/materials/coatings/manufacturer
 - f. Metal decking depth/gage/section properties/manufacturer (if used)
 - g. Anchor bolt material by ASTM for cast-in-place anchor bolts
 - h. Drilled in concrete anchors (epoxy or wedge) by manufacturer
 - i. Any materials to be galvanized – by ASTM “G-XX” designation
 - j. All other materials used by manufacturers or equal, or by ASTM designation

3. Notes, Legend, Abbreviations
 - a. Additional general notes may be added as deemed appropriate by the Design Consultant. These can include notes regarding coordination with other discipline drawings, verification of existing conditions, construction safety orders, verification of equipment sizes and anchorage with approved vendor shop drawings, etc.
 - b. A legend identifying the graphic symbols used and textures shown in the sections to identify various materials.
 - c. Any special abbreviations used specific to the structural discipline not shown elsewhere.

B. Standard/Typical Details

The use of well-established, time-proven standard/typical details, refined and improved over time as needed to reflect current materials and methods ensures a more consistent approach to drawing presentation. The standard/typical detail drawings must follow the drawing or drawings above as the next in numerical sequence. The division of information between standard/typical details and design drawings use the following guidelines:

1. City of San Diego standard drawings shall not be copied on plans. Plans shall only reference the drawing number.
2. Standard/typical details include any frequently occurring detail for which a standard exists. These details may be included on the full-size standard/typical details drawings, or if in 8-1/2 x 11-inch format, bound into the specifications or included as a separate volume of the Bid Documents.
3. When used, each typical detail is referenced at least once on the plans. The typical details must be appropriate for, and coordinated with, the design drawings.
4. Standard/typical details can be any condition occurring more than once. Examples include ladders, grating, access covers, metal stairs, concrete stairs, handrails, connection details (such as steel beam to concrete, steel beam to steel beam or column, etc.), concrete embedment such as frames, and all similar detail information that may apply to one or more locations or more than one structure.

C. Design Drawings

The structural design drawings prepared must include the plans, sections, elevations, and detail drawings containing all job-specific information. In general, the structural drawings show all information needed to build the complete structure, or show where it can be found.

Avoid repetition and duplication of information found on other discipline drawings. The structural drawings need not repeat the wall opening dimensions provided for windows and doors shown on the architectural drawings, although the openings must appear on the structural drawings.

The following information must appear on the structural drawings as a minimum requirement regardless of policy, even if shown on other discipline drawings:

1. All plan dimensions, starting with building out-to-out measured at outside face of walls. Plan dimensions include all wall locations and thickness, locations of edge of slab or change in elevation, size and location of all openings through slabs, and centerline locations of all beams, columns, pilasters, piers and similar structural features. These locations are tied to key functional elements within the structure by centerline location such as a large diameter pipe or manifold within the structure, pump or pumps locations, pipe or vessel support saddles, or similar features in each direction.
2. Unless size is dictated by vendor-specific information, show size and location of all equipment pads and piers.
3. Show stair width, rise, run, and overall dimensions and landing sizes, unless the same information is shown on architectural drawings.
4. Locate all slab high and low points, including sumps and floor drains, by dimension or note.
5. Locate all construction, contraction and expansion joints, structural separations and similar features.
6. If existing structures are relevant (i.e., part of same facility) or critical (i.e., sufficiently near to possibly impact construction efforts), show these facilities with phantom lines; note as existing, and provide plan reference dimensions.
7. Show all elevations and slopes. This includes bottom of footing elevation, invert elevation of all fill concrete, and all top-of-concrete elevations at high and low points, slabs, and landings. Where slope is provided, it must be noted as uniform between high point and low point elevations.
8. For large diameter pipes passing through walls, or large horizontal vessels, provide centerline or invert dimensions.
9. Where steel members are used, top-of-steel dimensions are provided and noted high point, low point, or typical.
10. Sections and details needed are provided unless covered by note or reference. Sections are concise representations of wall and slab conditions drawn at a scale to clearly show reinforcing steel, joints, wall type and thickness. Avoid showing information occurring beyond the section cut.

11. If complex wall penetrations occur and are not shown on architectural drawings, and wall openings such as doors, windows, louvers, etc. are needed, draw wall elevations and note/reference accordingly.
12. Details are generally used to enlarge non-typical features which must be drawn at a larger scale. A detail referenced from the plan shall appear as an enlarged plan view, and a detail referenced from a section shall appear as an enlarged section. If other views are required, they may be developed from this principal view.
13. Clearly indicate detailed materials, components, and features. Materials such as metal decking are shown, including depth, gage, section properties, material and finish, and required welding. Clearly show embedded hardware. Wherever possible, use schedules to present information.
14. Additional information is often associated with the architectural drawings, but those features are identified on structural drawings for this work. These include ladders, stairs, handrails, grating (by material and thickness), access covers (also by material and thickness), access hatches and scuttles (by manufacturer's model number, material, and size) and doors, windows and louvers.

3.2.7 Mechanical Drawings

Mechanical drawings are classified as follows:

A. Area Drawings

Area drawings must show all the equipment inside and outside facility structures. Area drawings also show the routing and location of piping systems to ensure clearances between all components. Develop area drawings using the following guidelines:

1. System component identification in accordance with Subsection 2.12 of this manual. Piping callouts include size, fluid and piping material.
2. Show all piping, including process piping.
3. Illustrate existing piping and future piping and equipment shown on the drawing according to the line styles on Figure 3-2.
4. Show insulation on short sections and note the class within the insulation outline.
5. Add symbols for valve or in-line components to scale. Motor and air actuators are outlined to show clearances and orientation.
6. Terminal dimensions are not shown at the connection of piping to vendor furnished equipment.

7. Pipe supports, anchors, and instrumentation taps are shown and identified but not dimensioned.
8. High and low point vents and drains are noted if no system isometric is provided.
9. Place a key map at the lower right-hand corner of each sheet of the plans to indicate how the facility is divided into areas and by cross-hatching to show the particular area that the drawing covers. Each sheet of the plans adjoining another area must have a match line and the number of the adjacent drawing. Any piping continuing from one area to another is identified at this line.
10. Draw plan views for each main floor level. When required, partial plans may be used. One longitudinal and one transverse section along with additional partial sections are generally all that are required.
11. In addition, the following are shown on area drawings:
 - a. Column centerlines, outlines and designations
 - b. General outlines of building exterior walls
 - c. Doors, hatchways, elevators, stairs, platforms and ladders
 - d. Piping and ductwork
 - e. Centerlines of rails and outline of cranes and monorails necessary to show clearances and hook limits
 - f. Outlines of all equipment in adequate detail to indicate clearance and space requirements

Minimum headroom clearance is 7 feet 6 inches or per current CBC.

Valve handwheels are oriented for best operation, keeping them out of passageways while retaining easy operability.

B. Utility Drawings

Utility drawings are prepared using separate levels on architectural/structural backgrounds in accordance with Citywide Drafting/CADD Standards.

HVAC drawings show at least floor plans and roof plans (if roof-mounted equipment is involved). Single line ductwork and piping shall be shown for small systems, with ample room for installation. Double-line ductwork and piping are shown for large, complex systems with multiple disciplines occupying the same space. Critically important sections and details of installation, schematics of piping, air flow, and controls must also be presented. In addition, the design drawings include details of seismic supports, bracing and restraints.

American Society of Heating, Ventilating, and Air Conditioning, Inc. (ASHRAE) drafting nomenclature, symbols, and abbreviations are used. For all buildings subject to California Energy Commission (CEC) Energy Efficiency Standards compliance, the design drawings include design criteria based on ASHRAE/CEC weather data for the job location, all required architectural, mechanical, and electrical Title 24 compliance forms, completely filled out, signed and stamped by the respective discipline professional engineers, duly registered in the state of California.

The HVAC equipment included in the design is presented on the equipment schedules showing unit manufacturer and model numbers, service, location, type, design calculations, nominal capacity, electrical rating, optional equipment and features, and method of control.

Plumbing drawings show at least floor plans and roof plans (if roof-mounted equipment is involved). All toilet rooms show connections to the site utility drawings. Piping is routed to a location five feet from the building and is continued on the civil drawings. Critically important sections and details of installation, and schematics of piping, must also be presented. In addition, the design drawings include details of seismic supports, bracing and restraints.

The Uniform Plumbing Code (UPC) and American Society of Plumbing Engineers (ASPE) details, drafting nomenclature, symbols, and abbreviations are used. For all buildings subject to California Energy Commission (CEC) Energy Efficiency Standard compliance, the design drawings include design criteria based on ASHRAE/CEC data and Title 24 compliance forms, completely filled out, signed and stamped by the respective discipline professional engineers, duly registered in the state of California.

Fire protection drawings show at least floor plans showing fire system components.

National Fire Protection Association (NFPA) details, drafting nomenclature, symbols and abbreviations are used.

The fire protection equipment included in the design is presented on the equipment schedules showing unit manufacturer and model numbers, service, location, type, design calculations and nominal capacity.

C. Isometric Drawings

Isometric drawings provide clarity to piping layouts. They are helpful when a pipe stress analysis is required.

D. System Flow Diagrams

System flow diagrams are schematic drawings that show operational relationships between various components and define the design variables for the major modes of operation.

E. Major Equipment and Valve Schedule

The equipment schedule shows all the major equipment categorized using the abbreviations shown in Table 3-2, “Mechanical and Electrical Equipment Identifiers” of subsection 3.3.1, “Equipment Numbering”, including equipment numbers, service, and equipment data. The valve schedule must show all major valves, including valve number, type of valve, and valve size.

F. Piping Schedule

The piping schedule includes the following information regarding piping and fittings:

- a. Materials
- b. Schedule or wall thickness
- c. Pressure ratings
- d. Types of joints
- e. Fittings
- f. Testing requirements
- g. Cleaning requirements

3.2.8 Electrical Drawings

Electrical drawings are classified as follows:

A. Symbol Lists, Abbreviations and General Notes

This drawing shows all the symbols and abbreviations used, as well as general notes giving special instructions to the contractor.

B. Site/Plot Plan

These drawings incorporate the following:

1. Arrangement of structures and roadways.
2. Underground distribution system including location of pullboxes, manholes and ducts.
3. Location of switchgear, motor control centers (MCCs), power panels, main control board, and major local control panels.
4. Area/parking lighting. The area/parking lighting plan is to be drawn on a separate sheet to avoid confusion with power and control plans.
5. Location of power service, utility substation and in-plant substations.
6. Key plan and orientation arrow.
7. Drawing references for each structure.

C. Overall Single Line Diagrams

This drawing is required for large and complex projects and must present the following:

1. A simplified single-line diagram showing the interconnections of all distribution switchgear, power transformers, distribution boards, MCCs, all major electrical equipment, emergency generators, and power panels.
2. Each equipment single-line diagram is referenced to a drawing where this equipment's single-line diagram shows in detail.
3. Identification of all major electrical equipment.
4. Identification of all power cable and conduits.
5. Sizes of all major electrical components and loads.

D. Single Line Diagrams

These drawings show the makeup and development of all medium voltage switchgear and power distribution to 4160V and 480V loads. These drawings incorporate the following:

1. Power service and revenue meter connections.
2. Main circuit breakers or fused disconnect switches for the main power entrance, power distribution, and motor control centers.
3. Motor loads complete with corresponding horsepower sizes, branch circuit breaker or fused disconnect switches, motor starters, branch circuit conductors, miscellaneous devices and components such as local disconnecting means, speed controllers, power factor correcting capacitors, etc.
4. Miscellaneous electrical loads complete with corresponding circuit breakers, starters, contactors, disconnects, etc.
5. Single-line diagrams for panel or motor control centers must show:
 - a. Total connected loads including existing, proposed and future loads
 - b. Approximate maximum demand
 - c. Future additional loads
 - d. Bus ampacities
 - e. Bus bracing
 - f. Circuit numbers

6. Identification of all panels, motor control centers, feeders, subfeeders, branch circuit conductors and all loads.
7. Substation transformers complete with all protective equipment such as circuit breakers, disconnect switches, surge arresters, grounding resistors, protective relays, etc.
8. Electrical interlocks.
9. All instrumentation.
10. All local vendor furnished control panels with three-phase branch circuits to loads shown with all overcurrent devices, starters, feeder sizes and loads.

E. Schematic Diagrams

These diagrams show the following:

1. Control scheme for each electrical load
2. Interlocks between equipment controls
3. Locations of control components
4. Connections of electrical protective devices
5. Wire termination interphase points
6. Control power sources
7. Identification of all components

F. Electrical Equipment Elevations

Unless a specific situation arises in which it is important to show the elevation of a piece of electrical equipment, the only equipment elevation required is that of the main switchgear. This drawing shows the following:

1. Underground pull section.
2. The service section showing the main metering socket, CTs and PTs, and the main circuit breaker.
3. The distribution sections showing the number of distribution sections required. The location of the breakers in the distribution sections is left up to the electrical equipment vendors.
4. Future expansion is shown in dashed lines.

5. This drawing shows approximate dimensions for each section and an overall height.
6. Notes regarding the approval of the electrical utility company prior to manufacturing are also shown.

G. Power and Control Plans

These drawings show the following:

1. Physical locations and identification of electrical loads, control and process instrumentation devices.
2. Identification of power and control conduit runs.
3. Special routing of conduits.
4. Signal conduit runs.
5. Callouts to enlarged plans and details for special situations.
6. Components such as disconnect switches, lockout-stops, manual switches, cathodic protection rectifiers, pressure switches, solenoids, level switches, temperature switches, miscellaneous instruments, special control devices and panels, etc.

H. Conduit and Cable Schedules

These drawings show all conduits and cables for power and controls, with the following information:

- a. Conduit/cable number
- b. From
- c. To
- d. Via
- e. Cable specification
- f. Voltage
- g. Insulation type
- h. Grounding conductor size
- i. Remarks

A separate schedule must be developed for instrumentation trunking cables.

No lighting branch circuits are shown on the above schedules.

I. Lighting Plans

These drawings show the following:

1. Physical locations of all lighting fixtures

2. Locations and identification of lighting control switches
3. Power conduit homeruns
4. Fixture identifications and number
5. Location of lighting power panels
6. Lighting fixture circuit numbers
7. heights of fixtures
8. Special junction or splice boxes

J. Receptacle Plans

These drawings show:

1. Physical locations of all receptacles
2. Power conduit homeruns
3. Locations of receptacle power panels
4. Receptacle circuit numbers
5. Special types of receptacles
6. All other details necessary to convey the intent of the design to the electrical contractor

3.2.9 Instrumentation Drawings

Instrumentation drawings are classified as follows:

A. Piping and Instrument Diagram (P&ID)

This drawing depicts schematically the basic equipment and the process that takes place within a facility. The P&ID shows pumps and connecting pipes, and the instruments used for controlling and monitoring the process.

The SCADA flow, pressure sensor, and measuring device must be indicated in the drawing.

The P&ID is a combined effort of various disciplines (mechanical process, piping, instrumentation and electrical) to ensure that the plant process is represented in a clear and logical sequence.

The P&ID is the foundation document used for understanding the process, and when used with other supporting documents, it provides the tool for troubleshooting and maintaining the facility.

Layout - The P&ID format, symbols, line work, notation and title block follow the standards provided in this chapter. The P&ID is mainly schematic. It may follow the layout when possible, but the process flows from left to right.

Symbols and Line Conventions - Instrument and equipment symbols are per the symbols and legend sheet shown in Figure 3-2. When additional symbols not shown in the legend sheet are required, use ANSI/ISA S5.1 standard symbols.

Instruments are represented by a bubble containing a functional identification and a loop sequential number identification. The functional identification may be two, three, or four letters (see Figure 3-2 and subsection 3.3.6). The loop sequence is normally a three-digit number, or four-digit for large facilities.

Instrument signal lines may enter or leave the instrument bubble at any angle, preferably horizontally or vertically. Arrowheads are used as required to clarify the direction of flow on process, electrical or pneumatic lines. Crossing line work follows the rule that horizontal lines break when crossing vertical lines, except that instrument lines or process lines of lesser importance break when crossing larger lines.

Equipment Identification - Process equipment, e.g. pumps, compressors, etc. are identified alphanumerically as described in subsection 3.3.1, with capacity in English units, located directly below the equipment symbol. Figure 3-2 shows a sample P&ID.

B. Process Flow Diagrams

For larger and more complex facilities, a process flow diagram is prepared. This type of drawing precedes the P&ID and provides a simplified version of the process. Its main purpose is to depict the relationship among the large equipment and process lines. The flow diagram also contains a matrix listing the mass balance data for each process line; i.e., flow rate, pressure, etc. The matrix and process lines are cross-referenced numerically to facilitate identification.

C. Loop Diagrams

Instrument loop diagrams are provided for each instrument loop. The loop diagram follows the format in ANSI/ISA S5.4. The loop diagram is an extension of the P&ID. It is a valuable tool during construction, checkout, startup, operation, and maintenance of a process plant. The loop diagram is laid out with the field instrument on the left and the electrical (or pneumatic) lines progressing right as they go through junction boxes, cabinets, and panels to the final connection point. The loop diagrams are coordinated with the power and control plans described in subsection 3.3.6, "Instrument and Loop Numbering".

Instrument symbols and tag numbers correspond with those shown on the P&IDs. Every connection point is identified by terminal numbers, wire and cable number, and whether the signal is analog or on-off digital. Additionally, the diagram includes the

I/O address of every wire connected to the PLC or DCS as applicable. The loop is identified in the title block with the instrument loop number shown on the P&ID.

For wastewater treatment plant and large pump station facilities refer to PUD's web site.

D. Logic Diagrams

Logic diagrams are prepared for complex control logic sequences that cannot be described by logic descriptions. The logic diagrams are intended for the use of the PLC or DCS programmer and for the technician in troubleshooting a control problem. Logic diagrams are per ANSI/ISA S5.2, Binary logic Diagrams for Process Operations. The logic symbols in this standard may be used in combination with block symbols entailing a complex operation or vendor equipment whose logic is still unknown.

Worded descriptions may accompany the logic diagram for clarification and better understanding.

E. Instrument Data Sheets

Instrument data sheets per ISA-S20 must be prepared for each instrument provided in the project. The data sheet lists the process, mechanical, and electrical requirements of the instrument. The data sheets, in addition to providing valuable engineering information, are intended for procurement of the instrument. A bill of material or instrument index is not a substitute for the instrument data sheet since many features of the instrument covered in the data sheet are not covered in the bill of material. The instrument data sheet is filled out in its entirety and refers to the instrument tag number shown on the P&ID. The specification forms provided by ISA-S20 cover 28 types of instruments. If a data sheet form is not found in ISA-S20, a user-modified version may be supplied.

The instrument data sheets are sequentially numbered to facilitate referencing. They are identified with the project title and revision number.

F. Control Panel Layouts

The control panel layout drawing must contain four basic items: the front panel elevation, the interior panel elevation, a nameplate tabulation, and a component list. The front and interior elevations are drawn at an appropriate scale to provide clear detail of every feature shown. Overall dimensions are provided. Panel door hinge locations are also indicated. If a cabinet stand is provided it is also dimensioned. The nameplate list contains the panel name and equipment number. The nameplate is to be located on the top center of the panel. If the component list is too lengthy to fit on the drawing, it is included in the specifications and referred to on the drawing by note.

G. Instrument Installation Details

Typical installation details for each type of instrument must be provided in a diagrammatic fashion. A sequential identification number is used for each type of installation to be referred to in other project drawings. In addition, the tag numbers of the instruments the installation covers are listed. Refer to Book 3, Standard and

Guide Details, Water Department Capital Improvements Program for typical instrument installation details.

3.3 Numbering Systems

This section describes the numbering system to be used for drawings and components of systems. Components include equipment, piping, valves, motors, circuit breakers, controls, protective devices, instruments, alarms, wire, and all other devices necessary to make up a complete system which may be functionally tested and operated.

3.3.1 Equipment Numbering

The purpose of equipment numbering is to uniquely identify each piece of equipment in the facility. The equipment number consists of three elements: process area, equipment ID, and a sequence number.

01 - C - 01

Where:

- 01 = Area Identifier
- C = Equipment Identifier
- 01 = Sequential Numbers

1. First Element (Area Identifier)

The area identifier is a two digit number according to the numbering system explained in the Clean Water Program Guidelines, Volume III, Section A1.4.

2. Second Element (Equipment Identifier)

The equipment or package identifier is an alpha designator. Mechanical and electrical equipment identifiers are found in Table 3-2. Instrumentation is identified by ISA nomenclature.

3. Third Element (Equipment Sequential Number)

The equipment sequential number is a two-digit number used to identify specific equipment in a process area.

The sequence for equipment numbers must be assigned following the direction of flow.

Table 3-2 Mechanical and Electrical Equipment Identifiers	
Letter Designator	Group Description
A	Mixing Equipment

**Table 3-2
Mechanical and Electrical Equipment Identifiers**

Letter Designator	Group Description
AF	Air Filters
AHU	Air Handling Units
AS	Acoustic Silencers
B	Boilers
C	Compressors
CAC	Computer Room Air Conditioners
D	Dewatering Equipment
E	Engines
F	Fans, Blowers
FCV	Flow Control Valves
G	Gates
H	Heat Exchangers
HV	Manual, Check Valves
LP	Lighting Panel
MCC	Motor Control Centers
O	Conveyors
P	Pumps
PCV	Pressure Control Valves
PP	Power Panels
T	Tanks
TCV	Temperature Control Valves
V	Valves
Y	Expansion Joints
ME	Miscellaneous Equipment

3.3.2 Equipment Schedules

Major pieces of equipment may be listed on schedules when the contract requires multiple units. Schedules refer to locations on drawings and in the specifications where more complete information is given.

Schedules on the drawings must list:

1. Equipment number
2. Equipment name, type and size
3. Type of service
4. Drawing where shown in plan
5. Specification section

3.3.3 Pipe Line Numbering

The purpose of pipe numbering is to uniquely identify each pipe in the facility. Each pipe number consists of four elements. The first element represents the pipe size in inches. The second element identifies the fluid flowing in the pipe. The third element represents the material of the pipe and type of fittings as a group. The fourth element represents the sequential number.

10 - RW - (29) - 01

Where:

10	=	Piping Size ^(a)
RW	=	Fluid Abbreviation ^(a,b)
(29)	=	Piping Material ^(a)
01	=	Sequential Number ^(b)

(a) This element must be used on piping callouts on mechanical drawings.

(b) This element must be used on piping callouts on P&ID drawings.

When the sequential number is used, these guidelines must be followed:

1. Assign a separate number to each line.
2. Assign a single number to all drains or vents from one piece of equipment.
3. Assign a separate number to each drain and vent line from different pieces of similar equipment. If manifold together, assign one number to an entire manifold.
4. Assign a bypass pipe the same number as the inlet and outlet headers if the bypass line has a single valve. However, if the bypass line has two valves, assign a separate number to the pipe between valves.
5. Assign a separate number to each pipe on multiple pipes between two pieces of equipment.
6. Assign a separate number to each header.

7. Assign the same number as the main piping run up to the isolation valve on a branch of the main run.
8. Assign a separate number for each significant temperature and pressure change in the line.
9. Assign separate numbers for each material class.
10. Assign separate numbers when a pipe changes sizes.

3.3.4 Valve Numbering

Valves must be identified for type and must be numbered according to the ISA system. Only instrument air valves are excluded.

For example, the first manual valve for fluid abbreviation RW would be:

01 - HV - 01

Where:

01	=	Area Identifier
HV	=	Manual Valve
01	=	Sequential Number

3.3.5 Cable Numbering

Power, control and signal cables are each assigned a unique identification number. Power cable is identified using the following system:

MCC2 - 4 - A

Where:

MCC2	=	Denotes MCC number 2
4	=	Denotes circuit number 4
A	=	Suffix for special cases. AA@ for continuation of cable on secondary side of transformer
X	=	Denotes spare conduit

Control and signal cable are identified using the following system:

3 - S - 2

Where:

3	=	Area Identifier
S	=	Type of Cable - "C" for control cable; "S" for signal cable
2	=	Sequential number

3.3.6 Instrument and Loop Numbering

Each instrument must be designated by an alphanumeric number consisting of functional identification letters and a loop number. For functional identification letters, see Piping and Instrumentation Diagram Symbols and Legend, Figure 3-2 and 3-3. These guidelines must be followed in numbering instruments and loops.

1. Identify an instrument according to its function. For example, a differential-pressure recorder used for flow measurement must be functionally identified as "FR"; a pressure indicator and a pressure-actuated switch connected to the output of a pneumatic level transmitter must be functionally identified as "LI" and "LS", respectively.
2. Select the first letter of the functional identification according to the measured or initiating variable, not the manipulated variable. For example, a control valve which varies flow in response to a level controller must be functionally identified as "LCV" not "FCV."
3. Use the succeeding letters of the functional identifiers to designate one or more readout or passive functions and/or output functions. A modifying letter may be in addition to one or more succeeding letters. Modifying letters may modify either a first letter or succeeding letters. For example, "TDAL" contains two modifiers; the "D" changes the measured variable "T" into a new variable, "temperature differential." The letter "L" restricts the readout function "A" to represent a low alarm only.
4. The sequence of the functional identifier begins with one letter which designates the measured or initiating variable. Readout or passive letters may follow in any order with output functional letters following these in sequence except that output letter "C" (control) precedes output letter "V" (valve), i.e., "PCV," a pressure control valve. When modifying letters are used, interpose them so that they immediately follow the letters they modify.
5. Symbolize a multiple function device by showing a bubble for each measured variable, output and function. For example, a temperature controller with an integral switch is symbolized by two tangent bubbles: one functionally identified as "TC" and the other as "TSH." The instrument is functionally identified as "TC/TSH" in the specifications.
6. The number of functional letters used for any one instrument must not exceed four. The number of functional letters must be kept to a minimum by arranging the functional letters into subgroups or by omitting the "I" (indicate) if an instrument both indicates and records the same measured variable. All letters in the functional identifiers must be upper case.
7. Each instrument loop must have a unique number not assigned to any other loop at the facility. Each instrument in a loop must have the same loop number.
8. An instrument common to two or more loops must carry the identification of the loop considered predominant.

9. Loop numbering is serial, using a single sequence of numbers regardless of the loop function. For example, loops in area 4 would be numbered:

TIC - 4001
FRC - 4002
LIC - 4003

10. If a loop has more than one instrument with the same function, a suffix is appended to the loop number according to the following:

- (1) Use only an upper case letter
- (2) Alternate letters and numbers for further loop subdivisions

For example, the primary elements for a multipoint pressure recorder would be:

PE - 25A
PE - 25B
PE - 25C

11. Instrument accessories such as purge meters, air sets, and seal pots that are not explicitly shown on a drawing, but which need a designation for other purposes must be tagged according to their function using the same loop identification as the instruments they directly serve. For example, an orifice flange union associated with orifice plate "FE-7" must be tagged "FX-7."

3.3.7 Drawing Numbering

To request the drawing number, email DSD at DSDDrawingNumberReq@sandiego.gov providing the following information: WBS number, Project title, and City project manager.

For example:

19905 - 01- D	
Project No.	19905
Sequential Sheet No.	01
Drawing Size Designation	D

The Design Consultant assigns internal sheet numbers by the discipline involved. Within each discipline, sheets are numbered sequentially by subject in the order listed below.

Subject

Plans
Sections
Elevations
Details
Schedules

An example is:

M - 13

Where:

M=Mechanical Discipline Drawing

13=Sheet 13 of the Mechanical Drawings

Discipline designators are shown in Table 3-3, "Discipline Designators".

Table 3-3
Discipline Designators

Discipline	Prefix	Description
General	G	
Demolition	D	
Civil	C	Grading, Utilities, Improvement Plan, Topographic Map, Storm Water, Erosion Control Resurfacing, Work by City Forces/Highlining Plan, Curb Ramp Location, Street Survey Monumentation Plan
Landscape	L	Irrigation
Architectural	A	
Structural	S	
Mechanical	M	
Electrical	E	Traffic Signal, Street Light, Power/Communication, Fire Safety, Lighting Site Plan
Instrumentation	I	
Traffic Control	TC	

PART 3 FIGURES

Figure 3-1 DSD Cover Sheet Sample

GENERAL NOTES

- APPROVAL OF THESE PLANS BY THE CITY ENGINEER DOES NOT AUTHORIZE ANY WORK TO BE PERFORMED UNTIL *A PERMIT/ *A NOTICE TO PROCEED HAS BEEN ISSUED.
- THE APPROVAL OF THIS PLAN OR ISSUANCE OF A PERMIT BY THE CITY OF SAN DIEGO DOES NOT AUTHORIZE THE SUBDIVIDER AND OWNER TO VIOLATE ANY FEDERAL, STATE OR CITY LAWS, ORDINANCES, REGULATIONS, OR POLICIES, INCLUDING, BUT NOT LIMITED TO, THE FEDERAL ENDANGERED SPECIES ACT OF 1973 AND AMENDMENTS THERE TO (16 USC SECTION 1531 ET SEQ.).
- THE CONTRACTOR SHALL BE RESPONSIBLE FOR SURVEY MONUMENTS AND/OR VERTICAL CONTROL BENCHMARKS WHICH ARE DISTURBED OR DESTROYED BY CONSTRUCTION. A LAND SURVEYOR MUST FIELD LOCATE, REFERENCE, AND/OR PRESERVE ALL HISTORICAL OR CONTROLLING MONUMENTS PRIOR TO ANY EARTHWORK. IF DESTROYED, A LAND SURVEYOR SHALL REPLACE SUCH MONUMENTS WITH APPROPRIATE MONUMENTS. A CORNER RECORD OR RECORD OF SURVEY, AS APPROPRIATE, SHALL BE FILED AS REQUIRED BY THE PROFESSIONAL LAND SURVEYORS ACT, SECTION 8771 OF THE BUSINESS AND PROFESSIONS CODE OF THE STATE OF CALIFORNIA. IF ANY VERTICAL CONTROL IS TO BE DISTURBED OR DESTROYED, THE CITY OF SAN DIEGO FIELD SURVEY SECTION MUST BE NOTIFIED, IN WRITING, AT LEAST 3 DAYS PRIOR TO THE CONSTRUCTION. THE CONTRACTOR WILL BE RESPONSIBLE FOR THE COST OF REPLACING ANY VERTICAL CONTROL BENCHMARKS DESTROYED BY THE CONSTRUCTION.
- IMPORTANT NOTICE: SECTION 4216 OF THE GOVERNMENT CODE REQUIRES A DIG ALERT IDENTIFICATION NUMBER BE ISSUED BEFORE A "PERMIT TO EXCAVATE" WILL BE VALID. FOR YOUR DIG ALERT I.D. NUMBER, CALL UNDERGROUND SERVICE ALERT, TOLL FREE 1-800-422-4133, TWO DAYS BEFORE YOU DIG.
- CONTRACTOR SHALL IMPLEMENT AN EROSION AND SEDIMENT CONTROL PROGRAM DURING THE PROJECT GRADING AND/OR CONSTRUCTION ACTIVITIES. THE PROGRAM SHALL MEET ALL APPLICABLE REQUIREMENTS OF THE STATE WATER RESOURCE CONTROL BOARD AND THE CITY OF SAN DIEGO MUNICIPAL CODE AND STORM WATER STANDARDS MANUAL.
- "PUBLIC IMPROVEMENT SUBJECT TO DESLETTLE OR DAMAGE." IF REPAIR OR REPLACEMENT OF SUCH PUBLIC IMPROVEMENTS IS REQUIRED, THE OWNER SHALL OBTAIN THE REQUIRED PERMITS FOR WORK IN THE PUBLIC RIGHT-OF-WAY, SATISFACTORY TO THE PERMIT- ISSUING AUTHORITY.
- ALL EXISTING AND/OR PROPOSED PUBLIC UTILITY SYSTEM AND SERVICE FACILITIES SHALL BE INSTALLED UNDERGROUND IN ACCORDANCE WITH SECTION 144.0240 OF THE MUNICIPAL CODE.
- PRIOR TO ANY DISTURBANCE TO THE SITE, EXCLUDING UTILITY MARK-OUTS AND SURVEYING, THE CONTRACTOR SHALL MAKE ARRANGEMENTS FOR A PRE-CONSTRUCTION MEETING WITH THE CITY OF SAN DIEGO FIELD ENGINEERING DIVISION (858) 627-3200.
- DEVIATIONS FROM THESE SIGNED PLANS WILL NOT BE ALLOWED UNLESS A CONSTRUCTION CHANGE IS APPROVED BY THE CITY ENGINEER OR THE CHANGE IS REQUIRED BY THE CITY INSPECTOR.
- AS-BUILT DRAWINGS MUST BE SUBMITTED TO THE RESIDENT ENGINEER PRIOR TO ACCEPTANCE OF THIS PROJECT BY THE CITY OF SAN DIEGO.
- AN AS-GRADED GEOTECHNICAL REPORT AND A SET OF THE REDLINE GRADING PLANS SHALL BE SUBMITTED AT AREA 3 ON THE 3RD FLOOR OF DEVELOPMENT SERVICES WITHIN 30 CALENDAR DAYS OF THE COMPLETION OF GRADING. AN ADDITIONAL SET SHALL BE PROVIDED TO THE RESIDENT ENGINEER OF THE FIELD ENGINEERING DIVISION AT 9485 AERO DR.
- THE AREA WHICH IS DEFINED AS A NON GRADING AREA AND WHICH IS NOT TO BE DISTURBED SHALL BE STAKED PRIOR TO START OF THE WORK. THE PERMIT APPLICANT AND ALL OF THEIR REPRESENTATIVES OR CONTRACTORS SHALL COMPLY WITH THE REQUIREMENTS FOR PROTECTION OF THIS AREA AS REQUIRED BY ANY APPLICABLE AGENCY. ISSUANCE OF THE CITY'S GRADING PERMIT SHALL NOT RELIEVE THE APPLICANT OR ANY OF THEIR REPRESENTATIVES OR CONTRACTORS FROM COMPLYING WITH ANY STATE OR FEDERAL REQUIREMENTS BY AGENCIES INCLUDING BUT NOT LIMITED TO CALIFORNIA REGIONAL WATER QUALITY CONTROL BOARD, CALIFORNIA DEPARTMENT OF FISH AND GAME. COMPLIANCE MAY INCLUDE OBTAINING PERMITS, OTHER AUTHORIZATIONS, OR COMPLIANCE WITH MANDATES BY ANY APPLICABLE STATE OR FEDERAL AGENCY.
- CONTRACTOR SHALL REMOVE AND REPLACE ALL UTILITY BOXES SERVING AS HANDHOLES THAT ARE NOT IN "AS-NEW" CONDITION IN PROPOSED SIDEWALK, DAMAGED BOXES, OR THOSE THAT ARE NOT IN COMPLIANCE WITH CURRENT CODE SHALL BE REMOVED AND REPLACED WITH NEW BOXES, INCLUDING WATER, SEWER, TRAFFIC SIGNALS, STREET LIGHTS, DRY UTILITIES-SOGAE, COX, ETC. ALL NEW METAL LIDS SHALL BE SLIP RESISTANT (FRICTION FACTOR >= 0.50) AND INSTALLED FLUSH WITH PROPOSED SIDEWALK GRADE. IF A SLIP RESISTANT METAL LID IS NOT COMMERCIALY AVAILABLE FOR THAT USE, NEW BOXES AND LIDS SHALL BE INSTALLED.

GRADING NOTES


- GRADING AS SHOWN ON THESE PLANS SHALL BE IN CONFORMANCE WITH CURRENT STANDARD SPECIFICATIONS AND CHAPTER 14, ARTICLE 2, DIVISION 1, OF THE SAN DIEGO MUNICIPAL CODE.
- PLANT AND IRRIGATE ALL CUT AND FILL SLOPES AS REQUIRED BY ARTICLE 2, DIVISION 4, SECTION 142.0411 OF THE SAN DIEGO LAND DEVELOPMENT CODE AND ACCORDING TO SECTION IV OF THE LAND DEVELOPMENT MANUAL LANDSCAPE STANDARDS.
- GRADED, DISTURBED, OR ERODED AREAS THAT WILL NOT BE PERMANENTLY PAVED, COVERED BY STRUCTURE, OR PLANTED FOR A PERIOD OVER 90 DAYS SHALL BE TEMPORARILY RE-VEGETATED WITH A NON-IRRIGATED HYDROSEED MIX, GROUND COVER, OR EQUIVALENT MATERIAL. SEE SHEET ____ FOR MIX AND SPECIFICATIONS.

GROUND WATER DISCHARGE NOTES

- ALL GROUND WATER EXTRACTION AND SIMILAR WASTE DISCHARGES TO SURFACE WATERS NOT TRIBUTARY TO THE SAN DIEGO BAY ARE PROHIBITED UNTIL IT CAN BE DEMONSTRATED THAT THE OWNER HAS APPLIED AND OBTAINED AUTHORIZATION FROM THE STATE OF CALIFORNIA VIA AN OFFICIAL "ENROLLMENT LETTER" FROM THE REGIONAL WATER QUALITY CONTROL BOARD IN ACCORDANCE WITH THE TERMS, PROVISIONS AND CONDITIONS OF STATE ORDER NO 2001-96 NPDES CAG919002.
- THE ESTIMATED MAXIMUM DISCHARGE RATES MUST NOT EXCEED THE LIMITS SET IN THE OFFICIAL "ENROLLMENT LETTER" FROM THE REGIONAL BOARD UNLESS PRIOR NOTIFICATION AND SUBSEQUENT AUTHORIZATION HAS BEEN OBTAINED, AND DISCHARGE OPERATIONS MODIFIED TO ACCOMMODATE THE INCREASED RATES.
- ALL GROUND WATER EXTRACTIONS AND SIMILAR WASTE DISCHARGES TO SURFACE WATERS TRIBUTARY TO THE SAN DIEGO BAY ARE PROHIBITED UNTIL IT CAN BE DEMONSTRATED THAT THE OWNER HAS APPLIED AND OBTAINED AUTHORIZATION FROM THE STATE OF CALIFORNIA VIA AN OFFICIAL "ENROLLMENT LETTER" FROM THE REGIONAL WATER QUALITY CONTROL BOARD IN ACCORDANCE WITH THE TERMS, PROVISIONS AND CONDITIONS OF STATE ORDER NO 2000-90. NPDES NO. CAG919001.

POST-CONSTRUCTION PERMANENT BMP OPERATION & MAINTENANCE PROCEDURE DETAILS				
STORM WATER MANAGEMENT AND DISCHARGE CONTROL MAINTENANCE AGREEMENT APPROVAL NO.:				
O&M RESPONSIBLE PARTY DESIGNATE: PROPERTY OWNER / HOA / CITY / OTHER				
BMP DESCRIPTION	INSPECTION FREQUENCY	MAINTENANCE FREQUENCY	MAINTENANCE METHOD	SHEET NUMBER(S)
SITE DESIGN				
SOURCE CONTROL				
TREATMENT CONTROL				


CONSTRUCTION CHANGE TABLE			
CHANGE	DATE	EFFECTED OR ADDED SHEET NUMBERS	APPROVAL NO.

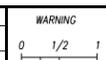

NAME _____ R.C.E. NO. XXXXXX EXP. XX-XX-XX DATE _____

STREET DATA TABLE				
STREET NAME	CLASSIFICATION	SPEED (MPH)	ADT (VEHICLES)	R/W (FT)

GRADING PLANS FOR:
PROJECT NAME

 

KEY MAP

1"=X'

GRADING & GEOTECHNICAL SPECIFICATIONS

- ALL GRADING SHALL BE DONE UNDER OBSERVATION AND TESTING BY A QUALIFIED CIVIL ENGINEER OR GEOTECHNICAL ENGINEER AND, IF REQUIRED, BOTH A QUALIFIED CIVIL ENGINEER OR GEOTECHNICAL ENGINEER AND AN ENGINEERING GEOLOGIST. ALL GRADING MUST BE PERFORMED IN ACCORDANCE WITH APPLICABLE CITY ORDINANCE AND THE RECOMMENDATIONS AND SPECIFICATIONS SET FORTH IN THE SOILS REPORT OR GEOLOGICAL/GEOTECHNICAL INVESTIGATION ENTITLED:

(REPORT TITLE)	FOR	(PROJECT TITLE)
PREPARED BY	(COMPANY NAME)	DATED: (MM/DD/YYYY)
- ALL FILL MATERIAL SHALL BE COMPACTED TO A MINIMUM OF 90% OF THE MAXIMUM DRY DENSITY AS DETERMINED BY THE MOST RECENT VERSION OF A.S.T.M. D-1557 OR AN APPROVED ALTERNATIVE STANDARD.
- AT THE COMPLETION OF THE GRADING OPERATIONS FOR THE EARTHWORK SHOWN ON THIS PLAN, AN AS-GRADED SOILS REPORT OR IF REQUIRED, AN AS-GRADED SOILS AND GEOLOGICAL REPORT WILL BE PREPARED IN ACCORDANCE WITH THE MOST RECENT EDITION OF THE CITY OF SAN DIEGO TECHNICAL GUIDELINES FOR GEOTECHNICAL REPORTS. THE FINAL "AS-GRADED" GEOTECHNICAL REPORT WILL BE SUBMITTED TO THE FIELD ENGINEERING SECTION OF PUBLIC WORKS AND A SECOND COPY TO THE GEOLOGY SECTION OF THE DEVELOPMENT SERVICES DEPARTMENT WITHIN 15 DAYS OF THE COMPLETION OF GRADING. WHERE GEOLOGIC INSPECTION IS INDICATED IN THE PERMIT OR PROJECT PLANS, REPORTS OR SPECIFICATIONS, THE FINAL REPORT MUST ALSO BE REVIEWED AND SIGNED BY A CALIFORNIA CERTIFIED ENGINEERING GEOLOGIST.
- IF THE GEOTECHNICAL CONSULTANT OF RECORD IS CHANGED FOR THE PROJECT, THE WORK SHALL BE STOPPED UNTIL THE REPLACEMENT HAS AGREED IN WRITING TO ACCEPT THE RESPONSIBILITY WITHIN THE AREA OF THEIR TECHNICAL COMPETENCE FOR APPROVAL UPON COMPLETION OF THE WORK. IT SHALL BE THE DUTY OF THE PERMITEE TO NOTIFY THE CITY ENGINEER AND THE LDR GEOLOGY SECTION OF THE DEVELOPMENT SERVICES DEPARTMENT IN WRITING OF SUCH CHANGE PRIOR TO THE COMMENCEMENT OF GRADING.
- THESE GRADING PLANS HAVE BEEN REVIEWED BY THE UNDERSIGNED AND FOUND TO BE IN CONFORMANCE WITH THE RECOMMENDATIONS AND SPECIFICATIONS CONTAINED IN THE REFERENCED GEOTECHNICAL REPORT(S) PREPARED FOR THIS PROJECT.

(SIGNATURE)		
ENGINEER'S NAME	R.C.E. OR G.E.	DATE
(SIGNATURE)		
GEOLOGIST'S NAME	C.E.G.	DATE

COMPANY NAME *
ADDRESS
TELEPHONE NUMBER
*IF THE SOILS ENGINEER (R.C.E. OR G.E.) AND CERTIFIED ENGINEERING GEOLOGIST (C.E.G.) SIGNING THIS STATEMENT ARE NOT FROM THE SAME COMPANY, BOTH COMPANY NAMES AND PHONE NUMBERS MUST BE PROVIDED.

6. FOR SOIL FILE SEE CITY RECORD S - XXXXXX

DECLARATION OF RESPONSIBLE CHARGE

I HEREBY DECLARE THAT I AM THE ENGINEER OF WORK FOR THIS PROJECT, THAT I HAVE EXERCISED RESPONSIBLE CHARGE OVER THE DESIGN OF THE PROJECT AS DEFINED IN SECTION 6703 OF THE BUSINESS AND PROFESSIONS CODE, AND THAT THE DESIGN IS CONSISTENT WITH CURRENT STANDARDS.

I UNDERSTAND THAT THE CHECK OF PROJECT DRAWINGS AND SPECIFICATIONS BY THE CITY OF SAN DIEGO IS CONFINED TO A REVIEW ONLY AND DOES NOT RELIEVE ME, AS ENGINEER OF WORK, OF MY RESPONSIBILITIES FOR PROJECT DESIGN.

COMPANY NAME
COMPANY ADDRESS
COMPANY PHONE
COMPANY FAX
COMPANY EMAIL

OWNER/APPLICANT

OWNER/APPLICANT NAME
OWNER/APPLICANT COMPLETE ADDRESS
OWNER/APPLICANT PHONE NUMBER

REFERENCE DRAWINGS

REFERENCE DRAWING DESCRIPTION	DRAWING NUMBER
-------------------------------	----------------

SITE ADDRESS

INCLUDE COMPLETE ADDRESS IF APPLICABLE.

TOPOGRAPHY SOURCE

TOPO SOURCE COMPANY WITH COMPLETE ADDRESS
TOPO SOURCE METHOD (I.E. A.L.T.A., PHOTOGRAMMETRY, ETC...)
TOPO SOURCE DATE (MUST BE < 3 YEARS AGO)

BENCHMARK

THIS BENCHMARK MUST BE TAKEN FROM THE CITY OF SAN DIEGO VERTICAL CONTROL BOOK.

TOTAL DISTURBED AREA

TOTAL SITE DISTURBED AREA IN ACRES IS REQUIRED FOR STORM WATER PURPOSES

GRADING QUANTITIES

GRADED AREA _____ XXXX [ACRES]	MAX. CUT DEPTH _____ [FT]
CUT QUANTITIES _____ XXXX [CYD]	MAX CUT SLOPE RATIO (2:1MAX) _____
FILL QUANTITIES _____ XXXX [CYD]	MAX. FILL DEPTH _____ [FT]
IMPORT/EXPORT _____ XXXX [CYD]	MAX FILL SLOPE RATIO (2:1MAX) _____

THIS PROJECT PROPOSES TO EXPORT _____ CUBIC YARDS OF MATERIAL FROM THIS SITE. ALL EXPORT MATERIAL SHALL BE DISCHARGED TO A LEGAL DISPOSAL SITE. THE APPROVAL OF THIS PROJECT DOES NOT ALLOW PROCESSING AND SALE OF THE MATERIAL. ALL SUCH ACTIVITIES REQUIRE A SEPARATE CONDITIONAL USE PERMIT.

ASSESSORS PARCEL NUMBER

AS STATED ON RECORDED DOCUMENT

EXISTING LEGAL DESCRIPTION

AS STATED ON RECORDED DOCUMENT. IF SUBDIVISION/CONSOLIDATION IS NOT INCLUDED REMOVE PROPOSED LEGAL DESCRIPTION HEADING & TEXT.

PROPOSED LEGAL DESCRIPTION*

PROVIDE PROPOSED LEGAL DESCRIPTION WITH A PROVISION FOR A MAP NUMBER TO BE AS-BUILT OR ADDED AS PART OF A CONSTRUCTION CHANGE.

SHEET INDEX

SHEET DESCRIPTION _____ SHEET #/RANGE _____

PRIVATE WATER AND WASTEWATER*

THE PRIVATE WATER/SEWER SYSTEM IS DESIGNED IN ACCORDANCE WITH THE CALIFORNIA PLUMBING CODE AND IS SHOWN ON THESE PLANS AS "INFORMATION ONLY". A SEPARATE PLUMBING PERMIT IS REQUIRED FOR CONSTRUCTION AND INSPECTION OF THE SYSTEM.

TRAFFIC CONTROL NOTE*

(DELETE IF GREATER THAN 5000 ADT)

THE CONTRACTOR SHALL SUBMIT A TRAFFIC CONTROL PLAN (11"x17") FOR APPROVAL PRIOR TO STARTING WORK. THE PLAN SHOULD BE SUBMITTED TO THE TRAFFIC CONTROL PERMIT COUNTER, 3RD FLOOR, BOOTH 22, LAND DEVELOPMENT REVIEW DIVISION, DEVELOPMENT SERVICES CENTER, 1222 FIRST AVENUE, SAN DIEGO (619-446-5150). CONTRACTOR SHALL OBTAIN A TRAFFIC CONTROL PERMIT A MINIMUM OF TWO (2) WORKING DAYS PRIOR TO STARTING WORK, AND A MINIMUM OF FIVE (5) DAYS IF WORK WILL AFFECT A BUS STOP OR AN EXISTING TRAFFIC SIGNAL, OR IF WORK WILL REQUIRE A ROAD OR ALLEY CLOSURE.

*** IF APPLICABLE**

WORK TO BE DONE

THE IMPROVEMENTS CONSIST OF THE FOLLOWING WORK TO BE DONE ACCORDING TO THESE PLANS AND THE SPECIFICATIONS AND STANDARD DRAWINGS OF THE CITY OF SAN DIEGO.

STANDARD SPECIFICATIONS:

- STANDARD SPECIFICATIONS FOR PUBLIC WORKS CONSTRUCTION, 2009 EDITION (GREENBOOK), DOCUMENT NO. PITS0504091, FILED MAY 4, 2009, INCLUDING THE CITY OF SAN DIEGO SUPPLEMENT, DOCUMENT NO. PITS0504092, FILED MAY 4, 2009.
- 1999 STANDARD SPECIAL PROVISIONS FOR SIGNALS, LIGHTING AND ELECTRICAL SYSTEMS OF THE CITY OF SAN DIEGO, DOCUMENT NO. 769842, FILED OCTOBER 22, 1999.
- CALIFORNIA MANUAL ON UNIFORM TRAFFIC CONTROL DEVICES (FHWA'S MUTCD), 2003 EDITION, AS AMENDED FOR USE IN CALIFORNIA, DOCUMENT NO. AEC1231064, FILED DECEMBER 31, 2006.
- STATE OF CALIFORNIA, DEPARTMENT OF TRANSPORTATION, STANDARD SPECIFICATIONS, DOCUMENT NO. AEC0925062, FILED SEPTEMBER 25, 2006.

STANDARD DRAWINGS:

- CITY OF SAN DIEGO STANDARD DRAWINGS, INCLUDING ALL REGIONAL STANDARD DRAWINGS, DOCUMENT NO. AEC1231063, FILED DECEMBER 31, 2006.
- STATE OF CALIFORNIA, DEPARTMENT OF TRANSPORTATION, STANDARD PLANS, DOCUMENT NO. AEC0925061, FILED SEPTEMBER 25, 2006.

LEGEND

PROPOSED IMPROVEMENTS

IMPROVEMENT	STANDARD DWGS	SYMBOL
-------------	---------------	--------

EXISTING IMPROVEMENTS

ITEM	SYMBOL
------	--------



VICINITY MAP

NO SCALE

ENGINEERING PERMIT NO. _____

WQID NO. _____


RETAINING WALL PROJECT NO. _____

CONSTRUCTION SITE PRIORITY: _____

PRIVATE CONTRACT

PLANS FOR THE CONSTRUCTION OF			
PROJECT NAME			
BRIEF LEGAL DESCRIPTION			
CITY OF SAN DIEGO, CALIFORNIA		I.O. NO. _____	
SHEET _____ OF XX SHEETS		PROJECT NO. _____	
FOR CITY ENGINEER		DATE _____	
DESCRIPTION BY		DATE FILMED	
ORIGINAL XXX			
AS-BUILTS			
CONTRACTOR		DATE STARTED _____	
INSPECTOR		DATE COMPLETED _____	
V.T.M.			1-D

REMOVE THIS NOTE AFTER INSTRUCTIONS WITHIN THE IMPROVEMENT FORMAT SHEET (?) HAVE BEEN READ IN THEIR ENTIRETY.

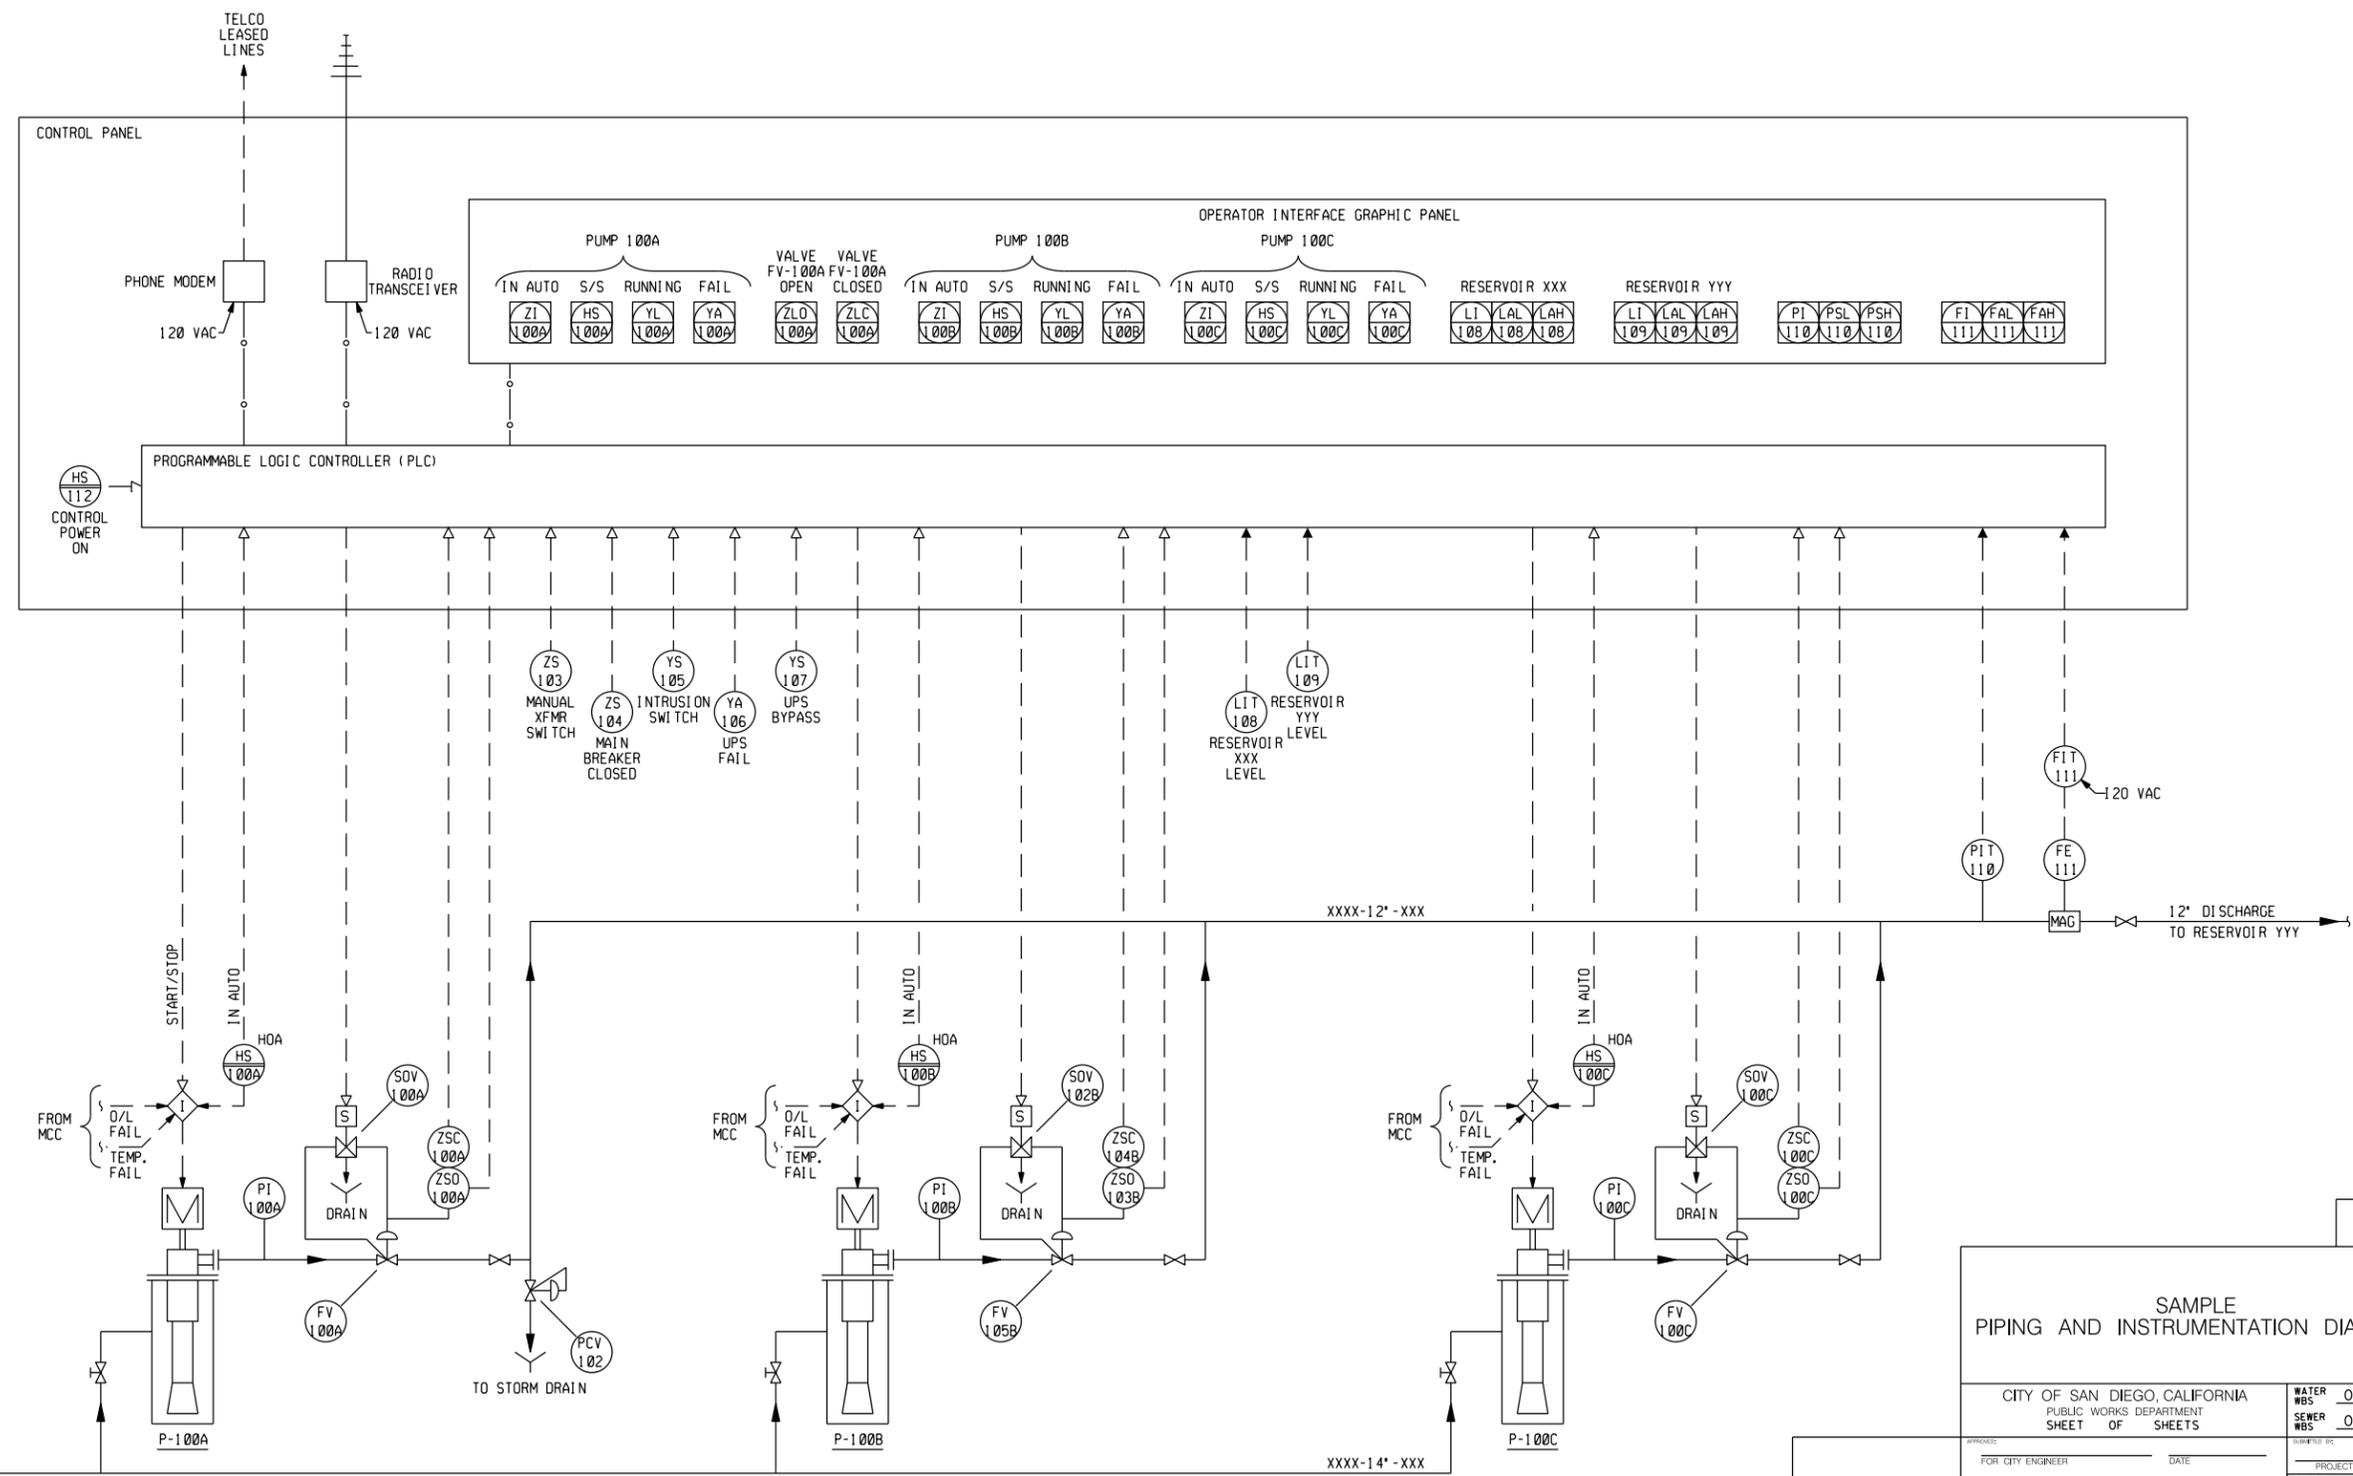

1-1

SAMPLE PIPING AND INSTRUMENTATION DIAGRAM

CITY OF SAN DIEGO, CALIFORNIA
PUBLIC WORKS DEPARTMENT
SHEET OF SHEETS

WATER WBS 0-00000
SEWER WBS 0-00000

FOR CITY ENGINEER _____ DATE _____
PROJECT MANAGER _____

PRINT DCE NAME _____ PCE# _____
PROJECT ENGINEER _____

DESCRIPTION	BY	APPROVED	DATE	FILED
ORIGINAL	xx/xx			

000-0000
CCS07 COORDINATE

0000-0000
CCS03 COORDINATE

CONTRACTOR _____ DATE STARTED _____
INSPECTOR _____ DATE COMPLETED _____

XXXXX-01-D

PART 4

STANDARD AND PROCEDURES

FOR IMPROVEMENT PLANS

(CITY PROJECTS)

SECTION 4.1

COVER SHEET

&

TITLE BLOCK

SECTION 4.1.1 COVER SHEET DESCRIPTION

1. **PROJECT TITLE** - Edit title of project at top of sheet and right hand border.
2. **WORK TO BE DONE** – Shall match the Scope of work in the Contract Documents (Specifications).
3. **LEGEND** – Shall include a list of certain bid items with the corresponding standard drawings which will apply to construction. Remove symbols that are not applicable to your project from the Legend. Add new symbols as needed.
4. **EXISTING STRUCTURES** – This list includes symbols for existing water, sewer, storm drains and their appurtenances, existing surfaces, and various public utilities. This list covers most existing conditions and generally requires no change.
5. **TITLE BLOCK** – Refer to Section 4.1.2, “Cover Sheet title Block Description”.
6. **SHEET INDEX** – Fill out the information as listed in the first row of this table.

If Rehabilitated Sewer Main is not part of the plans, add note to refer to the Contract Document Appendix and list the total length of sewer main to be rehabilitated. For sewer pipe length, do not subtract diameter of manholes.
7. **DISCIPLINE CODE** - Delete the codes that do not apply to your project.
8. **BENCHMARK, TOPOGRAPHY SOURCE, BASIS OF BEARING, & DATUM** – Can be found within the survey files (electronic copy or hardcopy).
9. **STREETS REQUIRING 12” TRENCH CAP**– List the streets that require 12” Trench Cap.
10. **VICINITY MAP** – The project site shall be pointed out. Each vicinity map will have a north arrow and “No Scale.”
11. **KEY MAP** – Use different symbols to delineate the type of facilities being installed. Include sheet numbers next to the alignment. Each key map shall have a north arrow, with “No Scale” and a Legend.
12. **CONTRACTOR’S RESPONSIBILITIES** – Any special notes pertaining to the overall project shall be placed here. Delete the notes that do not apply to the project. Additional notes shall be approved by the Senior Engineer approving the plans.
13. **ABBREVIATIONS** – This list shall include any relevant abbreviations included in the drawings.
14. **DECLARATION OF RESPONSIBLE CHARGE** – To be signed and dated by consultant. Delete declaration note if consultant is not responsible for project design (i.e. in-house design).
15. **STORM WATER PROTECTION** – Enter the following information based on Storm Water Requirements: Disturbance Area, Hydrologic Unit/Watershed, Hydrologic Subarea/No. WPCP or SWPPP, Risk Level/Type and Construction Site priority.

16. **COVER SHEET DESIGN**- There are two Cover Sheet Designs, the single page Cover Sheet and the two-page Cover Sheet. The single page Cover Sheet can be used on majority of the projects. For larger or more complicated projects, the two page Cover Sheet is also available.

CONTRACTOR'S RESPONSIBILITIES

- PURSUANT TO SECTION 4216 OF THE GOVERNMENT CODE, AT LEAST 2 WORKING DAYS PRIOR TO EXCAVATION, YOU MUST CONTACT THE REGIONAL NOTIFICATION CENTER (E.G. UNDERGROUND SERVICE ALERT OF SOUTHERN CALIFORNIA) AND OBTAIN AN INQUIRY IDENTIFICATION NUMBER.
- NOTIFY SDG&E AT LEAST 10 WORKING DAYS PRIOR TO EXCAVATING WITHIN 10' OF SDG&E UNDERGROUND HIGH VOLTAGE TRANSMISSION POWER LINES, (I.E., 69 KV & HIGHER)
- LOCATE AND RECONNECT ALL SEWER LATERALS, LOCATIONS AS SHOWN ON THE PLANS ARE APPROXIMATE ONLY. LATERAL RECORDS ARE AVAILABLE TO THE CONTRACTOR AT THE WATER DEPARTMENT, 2797 CAMINITO CHOLLAS. LOCATE THE IMPROVEMENTS THAT WILL BE AFFECTED BY LATERAL REPLACEMENTS.
- EXCAVATE AROUND WATER METER BOX (CITY PROPERTY SIDE) TO DETERMINE IN ADVANCE, THE SIZE OF EACH SERVICE BEFORE TAPPING MAIN.
- CITY FORCES, WHEN SPECIFIED OR SHOWN ON THE PLANS, WILL MAKE PERMANENT CUTS & PLUGS AND CONNECTIONS.
- KEEP EXISTING MAINS IN SERVICE IN LIEU OF HIGH-LINING, UNLESS OTHERWISE SPECIFIED SHOWN ON PLANS.
- THE LOCATIONS OF EXISTING BUILDINGS AS SHOWN ON THE PLAN ARE APPROXIMATE.
- STORM DRAIN INLETS SHALL REMAIN FUNCTIONAL AT ALL TIMES DURING CONSTRUCTION.
- UNLESS OTHERWISE NOTED AS PREVIOUSLY POTHOLED (PH), ELEVATIONS SHOWN ON THE PROFILE FOR EXISTING UTILITIES ARE BASED ON A SEARCH OF THE AVAILABLE RECORD INFORMATION ONLY AND ARE SOLELY FOR THE CONTRACTOR'S CONVENIENCE. THE CITY DOES NOT GUARANTEE THAT IT HAS REVIEWED ALL AVAILABLE DATA. THE CONTRACTOR SHALL POTHOLE ALL EXISTING UTILITIES EITHER SHOWN ON THE PLANS OR MARKED IN THE FIELD IN ACCORDANCE WITH THE SPECIFICATIONS SECTION 402-UTILITIES.
- EXISTING UTILITY CROSSING AS SHOWN ON THE PLANS ARE APPROXIMATE AND ARE NOT REPRESENTATIVE OF ACTUAL LENGTH AND LOCATION OF CONFLICT AREAS. SEE PLAN VIEW.
- ALL ADVANCE METERING INFRASTRUCTURE (AM) DEVICES ATTACHED TO THE WATER METER OR LOCATED IN OR NEAR WATER METER BOXES, COFFINS, OR VAULTS SHALL BE PROTECTED AT ALL TIMES IN ACCORDANCE WITH THE CONTRACT DOCUMENTS.
- PROVIDE A CORROSION PREVENTATIVE COATING ON ALL BURIED DUCTILE IRON PIPE AND FITTINGS INCLUDING ALL BENDS, TEES, CROSSES, FLEX COUPLINGS FLANGE BOLTS, AND VALVES PER CONTRACT SPECIFICATIONS.

CONSTRUCTION STORM WATER PROTECTION NOTES

- TOTAL SITE DISTURBANCE AREA (ACRES) _____
HYDROLOGIC UNIT/ WATERSHED _____
HYDROLOGIC SUBAREA NAME & NO. _____
- THE CONTRACTOR SHALL COMPLY WITH THE REQUIREMENTS OF THE
 WPCP
THE PROJECT IS SUBJECT TO MUNICIPAL STORM WATER PERMIT NO. R9-2013-0001 AS AMENDED BY R9-2015-0001 AND R9-2015-0100
 SWPPP
THE PROJECT IS SUBJECT TO MUNICIPAL STORM WATER PERMIT NO. R9-2013-0001 AS AMENDED BY R9-2015-0001 AND R9-2015-0100 AND CONSTRUCTION GENERAL PERMIT ORDER 2009-0009-DW0 AS AMENDED BY ORDER 2010-0014-DW0 AND 2012-0006-DW0
TRADITIONAL RISK LEVEL 1 2 3
LUP RISK TYPE 1 2 3
- CONSTRUCTION SITE PRIORITY
 ASBS HIGH MEDIUM LOW

MONUMENTATION/SURVEY NOTES

THE CONTRACTOR SHALL BE RESPONSIBLE FOR SURVEY MONUMENTS AND/OR VERTICAL CONTROL BENCHMARKS WHICH ARE DISTURBED OR DESTROYED BY CONSTRUCTION. A LICENSED LAND SURVEYOR OR LICENSED CIVIL ENGINEER AUTHORIZED TO PRACTICE LAND SURVEYING IN THE STATE OF CALIFORNIA SHALL FIELD LOCATE, REFERENCE, AND/OR PRESERVE ALL HISTORICAL OR CONTROLLING MONUMENTS PRIOR ANY EARTHWORK, DEMOLITION OR SURFACE IMPROVEMENTS. IF DESTROYED, A LICENSED LAND SURVEYOR SHALL REPLACE SUCH MONUMENTS WITH APPROPRIATE MONUMENTS. WHEN SETTING SURVEY MONUMENTS USED FOR RE-ESTABLISHMENT OF THE DISTURBED CONTROLLING SURVEY MONUMENTS AS REQUIRED BY SECTIONS 6730.2 AND 8771 OF THE BUSINESS AND PROFESSIONS CODE OF THE STATE OF CALIFORNIA, A CORNER RECORD OR RECORD OF SURVEY, AS APPROPRIATE, SHALL BE FILED BY THE LICENSED LAND SURVEYOR OR CIVIL ENGINEER AS REQUIRED BY THE PROFESSIONAL LAND SURVEYORS ACT (BUSINESS AND PROFESSIONS CODE SECTION 8771). IF ANY VERTICAL CONTROL IS TO BE DISTURBED OR DESTROYED, THE CITY OF SAN DIEGO FIELD SURVEY SECTION SHALL BE NOTIFIED IN WRITING AT LEAST 7 DAYS PRIOR TO CONSTRUCTION. THE CONTRACTOR SHALL BE RESPONSIBLE FOR THE COST OF REPLACING AND VERTICAL CONTROL BENCHMARKS DESTROYED BY THE CONSTRUCTION.

ABBREVIATIONS

ABAND	ABANDON	EL, ELEV	ELEVATION	OVHD	OVER HEAD
ABAND'D	ABANDONED	ELEC	ELECTRIC	PVC	POLYVINYL CHLORIDE
AC	ASBESTOS CEMENT PIPE	EX, EXIST	EXISTING	PROP	PROPOSED
AHD	AHEAD	E/O	EAST OF	RED	REDUCER
ASSY	ASSEMBLY	F	FLANGE	RT	RIGHT
BFV	BUTTERFLY VALVE	FH	FIRE HYDRANT	S	SURVEY LINE
BK	BACK	FS	FIRE SERVICE	SD&AE	SAN DIEGO & ARIZONA EASTERN RAILROAD
BTWN	BETWEEN	GV	GATE VALVE	SDTI	SAN DIEGO TROLLEY INC.
CATV	CABLE TV	HDPE	HIGH-DENSITY POLYETHYLENE	SO	STUB OUT
CI	CAST IRON PIPE	HP	HIGH PRESSURE	S/O	SOUTH OF
C	CENTER LINE	IE	INVERT ELEVATION	SWR	SEWER
COND	CONDUIT	LT	LEFT	TEL	TELEPHONE
CONT	CONTINUED	MJ	MECHANICAL JOINT	UNK	UNKNOWN
CONTR	CONTRACTOR	MTS	SAN DIEGO METROPOLITAN	VC	VITRIFIED CLAY PIPE
DB	DIRECT BURIED	MTD	MULTIPLE TELEPHONE DUCT	WM	WATER METER
DI	DUCTILE IRON	N/O	NORTH OF	WTR	WATER
EB	ENCASED BURIED			W/O	WEST OF

EXISTING STRUCTURES

EX WATER MAIN & VALVES	---	EX GROUND LINE (PROFILE)	---
EX WATER METER	---	EX TRAFFIC SIGNAL	---
EX FIRE HYDRANT	---	EX STREET LIGHT	---
EX SEWER MAIN & MANHOLES	---	GAS MAIN	---
EX DRAINS	---	ELEC. COND., TEL. COND., CATV	---
EX PAVEMENT (PROFILE)	---	RAILROAD, TROLLEY TRACKS	---

CONSTRUCTION CHANGE / ADDENDUM

CHANGE	DATE	AFFECTED OR ADDED SHEET NUMBERS	APPROVAL NO.

WARNING

IF THIS BAR DOES NOT MEASURE 1" THEN DRAWING IS NOT TO SCALE.


PROJECT TITLE

SHEET INDEX

SHEET NO.	DISCIPLINE CODE	TITLE	LIMITS	PIPE		LENGTH (FT)
				SIZE	MATERIAL	
1	G-1	COVER SHEET				
2	C-1	NAME STREET	NAME STREET TO NAME AVENUE	-	-	000.00
3	C-2	NAME AVENUE	NAME ROAD TO NAME BOULEVARD	-	-	000.00
4	C-3	NAME ROAD	NAME STREET TO NAME AVENUE	-	-	000.00
5	C-4	NAME BOULEVARD	NAME ROAD TO NAME BOULEVARD	-	-	00.00
STREET RESURFACING				TOTAL SEWER		
CURB RAMP LOCATION				TOTAL WATER		
CITY FORCES						
MISC DETAILS						
*STANDARD DEVELOPMENT PROJECTS						
TC-1 TRAFFIC PLANS						

DISCIPLINE CODE

- G GENERAL
- D DEMOLITION
- C CIVIL
- L LANDSCAPE
- A ARCHITECTURAL
- S STRUCTURAL
- M MECHANICAL
- E ELECTRICAL
- I INSTRUMENTATION
- TC TRAFFIC CONTROL

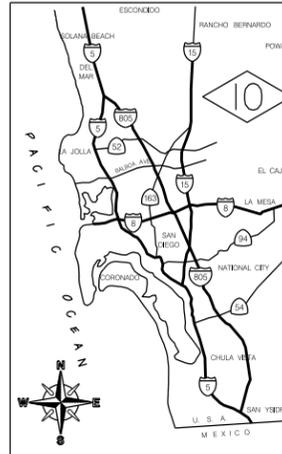

VICINITY MAP
NOT TO SCALE

REVISE LEGEND ON PROJECT THEN DELETE THIS NOTE.

DELETE "MONUMENTATION/SURVEY NOTES" ON THIS SHEET IF "SURVEY MONUMENTATION SHEET" IS PROVIDED. THEN DELETE THIS NOTE.

* IF NO CONSULTANT ON THIS PROJECT; DELETE ENGINEER'S RESPONSIBILITIES.
DELETE THIS NOTE AFTER REVIEWING THE TASK BELOW

DECLARATION OF RESPONSIBLE CHARGE
* I HEREBY DECLARE THAT I AM THE ENGINEER OF WORK FOR THIS PROJECT THAT I HAVE EXERCISED RESPONSIBLE CHARGE OVER THE DESIGN OF THE PROJECT AS DEFINED IN SECTION 6703 OF THE BUSINESS AND PROFESSIONS CODE AND THAT THE DESIGN IS CONSISTENT WITH CURRENT STANDARDS. I UNDERSTAND THAT THE CHECK OF PROJECT DRAWINGS AND SPECIFICATIONS BY THE CITY OF SAN DIEGO IS CONFINED TO A REVIEW ONLY AND DOES NOT RELIEVE ME, AS ENGINEER OF WORK, OF MY RESPONSIBILITIES FOR PROJECT DESIGN.

(ENGINEER'S NAME) _____ DATE _____



LEGEND

IMPROVEMENTS	REFERENCE	SYMBOL
TRENCH RESURFACING	SDG-107, SDG-108	---
SEWER MAIN	SDS-101, SDS-110 (TYPE C)	---
SEWER MANHOLE/PVC LINED	SDS-106, SDS-107, SDS-108, SDM-113, SDS-120, M-3, SM-07	---
REHAB. EX. SEWER MANHOLE	SEE PLANS & SPECS	---
SEWER MAIN REHAB.	SEE PLANS & SPECS	---
4" SEWER LATERAL WITH C.O. UNLESS OTHERWISE SPECIFIED	SDS-102, SDS-103, SDS-104, SDS-105, SDS-110 (TYPE C), SDS-118	---
REPLUMB SEWER LATERAL WITH C.O.	SDS-102, SDS-103, SDS-104, SDS-105, SDS-110 (TYPE C), SDS-118	---
SEWER LATERAL CONNECTION	SEE PLANS & SPECS	---
REHAB SEWER LATERAL (LINED) WITH C.O.	SEE PLANS & SPECS	---
SERVICE LATERAL CONNECTION TO REHABILITATED SEWER	SEE PLANS & SPECS	---
SEWER PUMP INCLUDING REPLUMB SEWER LATERAL WITH C.O.	SDS-102, SDS-103, SDS-104, SDS-105, SDS-110 (TYPE C), SDS-118	---
TUNNEL SEWER REPLUMB LATERAL WITH C.O.	SDS-102, SDS-103, SDS-104, SDS-105	---
CONCRETE PROTECTION FOR EXIST SEWER PIPE	SDS-116	---
PIPE SUPPORT FOR UNDERCUT AC WATER MAIN	SDW-162	---
CONCRETE ENCASUREMENT	SDS-112	---
ABANDON EX MANHOLE	SM-08	---
SLURRY FILL ABANDONED SEWER MAIN	SEE PLANS & SPECS	---
CUTTING AND PLUGGING ABANDONED WATER MAIN	WP-03	---
SURVEY MONUMENT	M-10, M-10A, M-10B	---
WATER MAIN & APPURTENANCES	SDM-105, SDW-110, SDW-151, SDW-161	---
VALVES WITH CAPS AND WELLS	SDW-109, SDW-152, SDW-153, WV-05	---
FIRE SERVICE CONNECTION & ASSEMBLY	SDM-105, SDW-109, SDW-118, SDW-152, SDW-153	---
6" FIRE HYDRANT ASSEMBLY & MARKER 2-PORT UNLESS SPECIFIED AS 3-PORT	SDM-105, SDW-104, SDW-109, SDW-152, SDW-153	---
1" WATER SERVICE UNLESS OTHERWISE SPECIFIED	SDM-105, SDW-107, SDW-134, SDW-135, SDW-136, SDW-137, SDW-138, SDW-149, SDW-150, WS-03	---
WATER SERVICE TRANSFER	SDW-149, SDW-150	---
BLOW-OFF ASSEMBLY	SDM-105, SDW-106, SDW-143, SDW-144, SDW-145, SDW-146, WB-05,	---
AIR & VACUUM VALVE	SDM-105, SDW-117, SDW-158, SDW-159, SDW-160	---
HIGHLINING BY CONTRACTOR	SDW-170, SDW-171, SDW-172, SDW-173, SDW-174 IF APPLICABLE	---



KEY MAP
NO SCALE

FIELD DATA

- TOPOGRAPHY SOURCE:
- BENCHMARK:
- FIELD NOTES:
- BASIS OF BEARING / COORDINATES:
- STREETS REQUIRING 12" TRENCH CAP:
- STREET NAMES:

PLANS FOR THE CONSTRUCTION OF PROJECT TITLE COVER SHEET

AS-BUILT INFORMATION	
MATERIALS	MANUFACTURER
PIPE CL 235 (WATER)	-
PIPE SDR 35 (SEWER)	-
GATE VALVES	-
FIRE HYDRANTS	-
SEWER MANHOLES	-
REHABILITATE SEWER MANHOLES	-
REHABILITATE SEWER MAIN	-

SPEC. NO.	G-1			
CITY OF SAN DIEGO, CALIFORNIA PUBLIC WORKS DEPARTMENT SHEET OF SHEETS	WATER WBS 0-00000 SEWER WBS 0-00000			
FOR CITY ENGINEER	DATE			
PRINT DATE NAME	FILE#			
DESCRIPTION	BY	APPROVED	DATE	FILED
ORIGINAL	XX/XX			
PROJECT ENGINEER				
SEE SHEETS				
CCS27 COORDINATE				
SEE SHEETS				
CCS83 COORDINATE				
CONTRACTOR	DATE STARTED	XXXXX-01-D		
INSPECTOR	DATE COMPLETED			

PROJECT TITLE (FOR SMALL PROJECT ONLY)

SECTION 4.1.2 COVER SHEET TITLE BLOCK DESCRIPTION

1. **COVER SHEET TITLE BLOCK** - Project title for CIP projects shall be the same as the title of the project in the CIP budget book.
2. **DISCIPLINE DESIGNATORS** - Project should be the same as from the discretionary and the title on the top of the D-sheet.
3. **SHEET XX OF YY SHEET** - XX represents the individual sheet and YY represents the total number of sheets excluding traffic control plans.
4. **WORK BREAKDOWN SYSTEM (WBS) NUMBER** - Obtain and place the number(s) in the appropriate block as shown for water and sewer as applicable.
5. **PROJECT MANAGER** - Name of the City Project Manager.
6. **PROJECT ENGINEER** - Name of the City Project Engineer.
7. **CCS27 COORDINATE** - (NAD 27): The sheet cover sheet shall call out "SEE EACH SHEET" shall be placed in this location.
8. **CCS83 COORDINATE** - (NAD 83): The sheet cover sheet shall call out "SEE EACH SHEET" shall be placed in this location.
9. **DRAWING NUMBER** - Contact Development Services Department's Maps and Records section for the D-sheet number. To request a "Drawing Number" email DSDDrawingnumberReq@sandiego.gov and provide the Project's W.B.S. Number, Project Manager's name and Project Title.
10. **FOR CITY ENGINEER** - Deputized City Engineer who is in Charge of the Project (Digital Signature) signs on behalf of the City Engineer.
11. **DESCRIPTION BLOCK** - "ORIGINAL" block for design project, CHANGE "1", "2", etc. in triangle, for changes made during construction and ADDENDUM "A", "B", etc. in triangle for changes made during advertising of projects. When doing as-builts, see As-Built Procedures Section.
12. **DRAWN BY** - When entering initials, place design engineer first, then drafter's initials or the initials of the consultant's company if designed by consultant.
13. **APPROVED** - This section is filled when changes are made to the original drawing and signed by the Deputy City Engineer. As-built drawings shall be signed by Resident Engineer.
14. **DATE** - Dated by the Deputy City Engineer when changes are approved.
15. **FILMED** - When the plans are submitted to DSD Maps and Records Section, they are filmed and dated.
16. **INSPECTOR** - Name of the Resident Engineer.

17. **AS-BUILT INFORMATION** - Name of contractor, Inspector and the dates when the project started and completed.
18. **ENGINEER'S STAMP** - Digital seal/stamp (Signature with electronic signature authorization form). Consultant in charge of work must stamp and sign (wet/original only) mylars.
19. **SPECIFICATIONS NO.** - Obtain from Standards and Contract Documents Section.
20. **AS-BUILT INFORMATION FOR MATERIALS** - Refer to as-built procedures.
21. **CHANGE** - Place a triangle with a letter (A, B, C, etc.) representing each sequential change during advertising and a number (1, 2, 3, etc.) representing each sequential change during construction.
22. **AFFECTED OR ADDED SHEET NUMBERS** - A change is noted by listing the sheet number(s) updated, deleted or added.
23. **DEPARTMENT** - Asset owner.

G-1

PLANS FOR THE CONSTRUCTION OF SEWER & WATER GROUP XYZ COVER SHEET

SPEC. NO. _____ CITY OF SAN DIEGO, CALIFORNIA WATER WBS 0-00000
PUBLIC WORKS DEPARTMENT SEWER WBS 0-00000
SHEET OF SHEETS

APPROVED: _____ DATE _____ SUBMITTED BY: _____
FOR CITY ENGINEER _____ PROJECT MANAGER _____
PRINT DCE NAME _____ RCE# _____ CHECKED BY: _____

DESCRIPTION	BY	APPROVED	DATE	FILMED
ORIGINAL	xx/xx	xx		
AS-BUILTS	xx/xx	xx		

RESERVED FOR ENGINEER OF RECORD STAMP

CONTRACTOR _____ DATE STARTED _____ DATE COMPLETED _____
INSPECTOR _____

XXXXXX-01-D

I HEREBY DECLARE THAT I AM THE ENGINEER OF WORK FOR THIS PROJECT THAT I HAVE EXERCISED RESPONSIBLE CHARGE OVER THE DESIGN OF THE PROJECT AS DEFINED IN SECTION 6703 OF THE BUSINESS AND PROFESSIONS CODE AND THAT THE DESIGN IS CONSISTENT WITH CURRENT STANDARDS. I UNDERSTAND THAT THE CHECK OF PROJECT DRAWINGS AND SPECIFICATIONS BY THE CITY OF SAN DIEGO IS CONFINED TO A REVIEW ONLY AND DOES NOT RELIEVE ME, AS ENGINEER OF WORK, OF MY RESPONSIBILITIES FOR PROJECT DESIGN.

COMPANY NAME _____
COMPANY ADDRESS _____
COMPANY PHONE _____
COMPANY FAX _____
COMPANY EMAIL _____

NAME _____ R.C.E. NO. XXXXX EXP. XX-XX-XX DATE _____

G-1

PLANS FOR THE CONSTRUCTION OF SEWER & WATER GROUP XYZ COVER SHEET

SPEC. NO. _____ CITY OF SAN DIEGO, CALIFORNIA WATER WBS 0-00000
PUBLIC WORKS DEPARTMENT SEWER WBS 0-00000
SHEET OF SHEETS

APPROVED: _____ DATE _____ SUBMITTED BY: _____
FOR CITY ENGINEER _____ PROJECT MANAGER _____
PRINT DCE NAME _____ RCE# _____ CHECKED BY: _____

DESCRIPTION	BY	APPROVED	DATE	FILMED
ORIGINAL	xx/xx			
AS-BUILTS				

RESERVED FOR ENGINEER OF RECORD STAMP

CONTRACTOR _____ DATE STARTED _____ DATE COMPLETED _____
INSPECTOR _____

XXXXXX-01-D

CONSTRUCTION CHANGE / ADDENDUM

CHANGE	AFFECTED OR ADDED SHEET NUMBERS	APPROVAL NO.

WARNING

0 1/2 1

IF THIS BAR DOES NOT MEASURE 1" THEN DRAWING IS NOT TO SCALE.



AS-BUILT INFORMATION

MATERIALS	MANUFACTURER
PIPE CL 235 (WATER)	-
PIPE SDR 35 (SEWER)	-
GATE VALVES	-
FIRE HYDRANTS	-
SEWER MANHOLES	-
REHABILITATE SEWER MANHOLES	-
REHABILITATE SEWER MAIN	-

21

22

20

23

19

SECTION 4.1.3 PLAN SHEET TITLE BLOCK DESCRIPTION


1. **PROJECT TITLE** – Underline the type of infrastructure being replaced on the first line of each sheet, either Sewer or Water. No underlining needed for sewer or water only or other type of projects.
2. **STREET NAME(S) / ALLEY BLK NO. (S)** - Pertaining to street / alley layout for each individual sheet. First Street to Twelfth Street should be spelled out.
3. **LIMITS OF WORK** – Use Street to Street limits. (Ash St to Beech St, N/O of B St, W/O Sixth Ave, etc.) If streets limits are unavailable, use stationing limits.
4. **SHEET XX OF YY SHEETS** – **XX** represents the individual sheet, and **YY** represents the total number of sheets including any consultant drawings. Traffic Control Plans are not included in total number of sheets.
5. **WORK BREAKDOWN SYSTEM (WBS) NUMBER** – Obtain and place the number(s) in the appropriate block as shown.
6. **PROJECT MANAGER/** - Name of the Project Manager.
7. **PROJECT ENGINEER** - Name of the Project Engineer.
8. **CCS27 COORDINATE** - (NAD 27): Use the most southwesterly coordinates from the 100' scale map pertaining to street layout for each individual sheet.
9. **CCS83 COORDINATE** - (NAD 83): Use the most southwesterly coordinates from the 100' scale map pertaining to street layout for each individual sheet.
10. **DRAWING NUMBER** - Contact Development Services Department for the D-sheet number. To request a "Drawing Number" email DSDDrawingnumberReq@sandiego.gov and provide the W.B.S. Number, Project Manager's name and project title.
11. **DESCRIPTION BLOCK** - "ORIGINAL" block for design project, CHANGE "1", "2", etc. in triangle, for changes made during construction and ADDENDUM "A", "B", etc. in triangle for changes made during advertising of projects. When doing as-builts, use a triangle with a number inside (see As-Built Procedures Section).
12. **DRAWN BY** - when entering initials, place design engineer first, then drafter's initials or the initials of the consultant's company.
13. **APPROVED** - This section is filled when changes are made to the original drawing. Signatures by the Duty City Engineer or staff under their direction.
14. **DATE** - Dated by the Deputy City Engineer or staff under their direction when changes are approved.

15. **FILMED** - When the plans are submitted to Maps and Records section, they are filmed and dated. Filled out by Maps & Records section after the completion of the project. (This portion is filled out by the drafter after plans have been picked up at Maps & Records. Maps & Records personnel will never fill this out on .dgn file).
16. **INSPECTOR** - Signature of the Resident Engineer.
17. **AS-BUILT INFORMATION** - Name of contractor, Inspector and the dates of when the project started and completed.
18. **CHANGE** – Place a triangle with a letter (A, B, C, etc.) representing each sequential change during
19. **CHANGE DESCRIPTION** – Place a triangle with a letter (A, B, C, etc.), brief description of changes made and “ADDENDUM” with the letter representing the change made during project advertising.
20. **ADDENDUM** – An Addendum is a change to plans or contract that is issued during advertising before the bid opening and the project is awarded. Show the changes from the Addendum on the plans by lining out features that will be removed and adding new features. Nothing shall be deleted from the plans at this stage. If required, cross out the entire sheet and add a new sheet for the change. Place graphic “clouds” around the area of change along with a lettered Delta cell. Place the Addendum Cell in the appropriate location on the Title Block.

CONSTRUCTION CHANGE – A Construction Change is a change to the plans that is issued after the project is awarded. This change is large enough that the Resident Engineer requires instructions from the Project Engineer, and usually results in a change in the design and the project cost. Show the changes from the Construction Change on the plans by lining out features that will be removed and adding the new design. Nothing shall be deleted from the plans at this stage. If required, cross out the entire sheet and add a new sheet for the change. Place graphic “clouds” around the area of change along with a Numbered Delta Cell. Place the Construction Change Cell in the appropriate location on the Title Block.

PLAN VIEW SHEET TITLE BLOCK DETAIL

1 SEWER & WATER GROUP 000																								
2 STREET NAME / ALLEY BLK 00																								
3 LIMITS OF WORK																								
4 CITY OF SAN DIEGO, CALIFORNIA PUBLIC WORKS DEPARTMENT SHEET OF SHEETS			WATER WBS <u>0-00000</u> SEWER WBS <u>0-00000</u>																					
APPROVED: FOR CITY ENGINEER _____ DATE _____ PRINT DCE NAME _____ RCE# _____			SUBMITTED BY: PROJECT MANAGER _____ CHECKED BY: PROJECT ENGINEER _____																					
II <table border="1" style="width: 100%; border-collapse: collapse;"> <thead> <tr> <th style="width: 30%;">DESCRIPTION</th> <th style="width: 10%;">BY</th> <th style="width: 20%;">APPROVED</th> <th style="width: 10%;">DATE</th> <th style="width: 10%;">FILMED</th> </tr> </thead> <tbody> <tr> <td>ORIGINAL</td> <td>xx/xx</td> <td>xx</td> <td></td> <td></td> </tr> <tr> <td> </td> <td> </td> <td> </td> <td> </td> <td> </td> </tr> <tr> <td>AS-BUILTS</td> <td>xx/xx</td> <td>xx</td> <td></td> <td></td> </tr> </tbody> </table>					DESCRIPTION	BY	APPROVED	DATE	FILMED	ORIGINAL	xx/xx	xx								AS-BUILTS	xx/xx	xx		
DESCRIPTION	BY	APPROVED	DATE	FILMED																				
ORIGINAL	xx/xx	xx																						
AS-BUILTS	xx/xx	xx																						
CONTRACTOR _____ INSPECTOR _____			DATE STARTED _____ DATE COMPLETED _____																					
XXXXXX-01-D																								

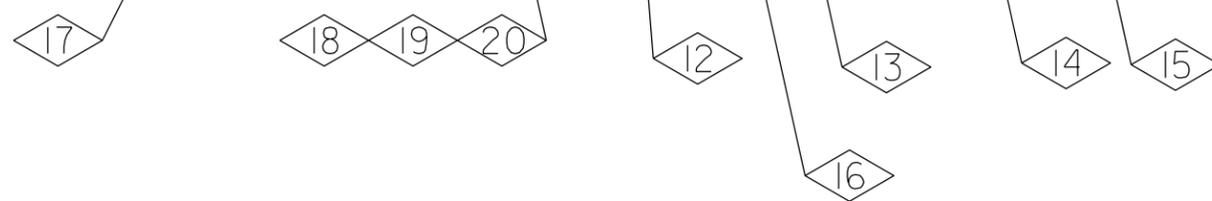

SECTION 4.2

COMMON SEWER

&

WATER DESCRIPTION

SECTION 4.2.1 COMMON SEWER AND WATER PLAN AND PROFILE SHEET

PLAN VIEW

1. **REFERENCES** – Are located above the title block. List all As-Built references that pertain to each sheet.
2. **RETIREMENTS** – Fill out the information:
Size & Material of Pipe - Total Length of Pipe - Manholes - Year Installed (if a year cannot be found after researching, then make an educated guess).
Size of Lateral / Service - Quantity - Material - Date
Fire Hydrants - Indicate the number of 2-port or 3-port fire hydrants being removed and / or replaced. Include all mains and appurtenances replaced or abandoned by the contractor.
3. **NORTH ARROW & SCALE with GRAPHIC BAR**– Shall be located near title block with scale of drawing underneath. Otherwise, place north arrow in noticeable location.
4. **RIGHT MARGIN** – Street name, which should match the title block of the corresponding sheet, is located here according to the example and the text standards.
5. **SUBDIVISION NAME** – Is located outside the clip reference boundary of the plan view.
6. **SUBDIVISION MAP NUMBER** – Is located outside the clip reference boundary of the plan view.
7. **BLOCK NUMBER** – Is located above or below lot lines and within the block it is identifying.
8. **RIGHT OF WAY LINES** – Are located per field survey, subdivision maps, reference drawings or assessor maps. **Note:** assessor’s parcel maps are not legal maps and are only the source of “last resort.”
9. **ADDRESSES** – To be located within the lot lines, usually perpendicular to the street (Right-of-Way).
10. **LOT LINES** – Obtain from parcel, subdivision, record of survey or assessors maps.
11. **LOT NUMBERS** – Obtain from subdivision, parcel and assessors maps. Locate numbers parallel to the street (Right-of-Way).
12. **OWNERSHIP LINE** – To be used only if showing ownership of more than one lot and can be obtained from the assessor maps.
13. **PROPERTY SPLITS** – Obtain from assessor’s maps. Draw ownership line to indicate ownership.
14. **EASEMENT LINES** – Are shown in its appropriate location along with the legal drawing number showing the width and location of the easement. If you have to acquire an easement, then follow the procedure in the Easement Research Section of the Design Guide.

15. **STREET ALIGNMENT** – Whenever possible, align streets on D-sheets so that survey stationing in the plan view is in a direct projection to the stationing in the profile view.
16. **STREET NAME** – Is located within the R/W (Right-of-Way) area. First Street to Twelfth Street should be spelled out. Add call out "PAPER STREET" if street is not a travel way.
17. **CENTER LINE** – Is usually located in the center of the legal right-of-way, which can differ from center of pavement. Check record maps for openings and vacations (closures), which can result in an "off-center" centerline.
18. **EXISTING STRUCTURES** – Including abandoned structures that are in the vicinity of the proposed alignment shall be included on the drawings. These can all be determined from your research. They shall be labeled and designated with an arrow. Only City owned utilities (WTR, SWR, SD) are called out with existing.
19. **LATERALS, SERVICES & FIRE SERVICES OF EXISTING UTILITIES** – Are to be shown on the plans even though the Greenbook specifies that the contractor assumes a lateral / service to each lot for each utility.
20. **LEADER LINES** – Shall be used when information cannot be placed next to the object designated. Try not to use LONG leader lines if possible. Leader lines shall not cross other leader lines, text or dimensions.
21. **DIMENSIONS** – All streets, alleys, and curb widths, existing, abandoned, and proposed utilities are to be dimensioned. The electrical, telephone, and cable TV utilities need only be dimensioned if a reliable offset has been found on the utility as-built or utility map. They shall appear in a noticeable location and be dimensioned clearly. Try to keep dimensions away from areas where there may be several callouts or cautions designated. Dimensions lines should not cross over other text or dimensions. At least one dimension shall be tied to the curb line and all others can be tied to the Right-Of-Way line. Street dimensions shall be rounded off to the nearest whole number.
(For example: 44.75' = 45')

22. **SHEET LIMITS FOR PROPOSED PIPE – MATCH LINE (SEWER)**
OPTION A


The proposed pipe shall have limits at the beginning and ending of a sheet at 50 or 100-foot stationing whenever possible. For example 5+00, 7+50. If this is not possible, the break may occur at the nearest 10 foot station. Example 7+40, 8+60. Match lines shall be used where the 50' or 100' stations occur. The match line shall be weight 3, style 0 and be perpendicular to the proposed alignment. Include text indicating the location of the continued proposed pipe. The text size shall be 5.6 and a weight of 2.

For example: **MATCH LINE STA. 5+00 SEE SHEET 20.**

OPTION B (sewer only) - See Sewer Description Section.

For example: **MATCH LINE S/O Cedar Street, STA. 5+00 SEE SHEET 20.**

23. **ESTIMATED ARCHAEOLOGICAL / PALEONTOLOGICAL MONITORING TABLE** – Provide beginning and end station numbers and approximate linear footage of estimated limits for archaeological and paleontological monitoring.
24. **HORIZONTAL ALIGNMENT REPORT** – Horizontal alignment report generated from In-Roads.

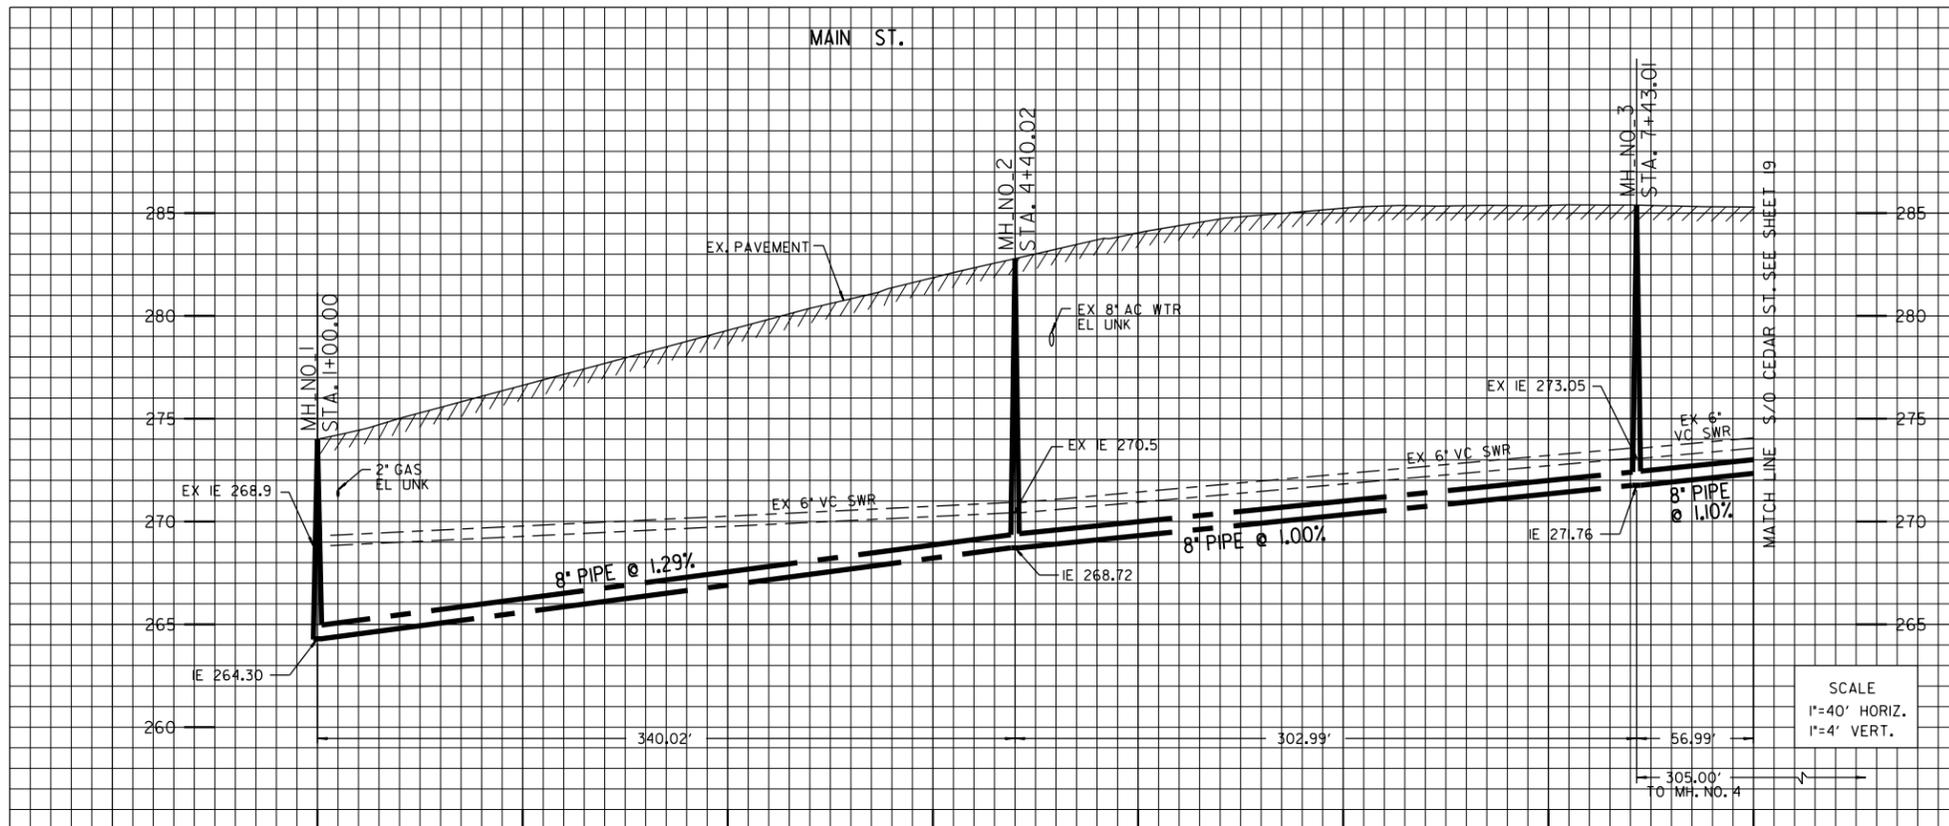

23

ESTIMATED ARCHAEOLOGICAL MONITORING LIMITS
(INCLUDES MAIN, LATERALS, AND OTHER TRENCHING ACTIVITIES)

BEGINNING STATION	ENDING STATION	APPROXIMATE LF
STA. ----	STA. ----	---
STA. ----	STA. ----	---
STA. ----	STA. ----	---

ESTIMATED PALEONTOLOGICAL MONITORING LIMITS
(INCLUDES MAIN, LATERALS, AND OTHER TRENCHING ACTIVITIES)


BEGINNING STATION	ENDING STATION	APPROXIMATE LF
STA. ----	STA. ----	---
STA. ----	STA. ----	---
STA. ----	STA. ----	---

ACTUAL LIMITS SHALL BE DETERMINED BY THE PI/MONITOR(S) PRIOR TO CONSTRUCTION AND SHALL BE CONSISTENT WITH THE MITIGATION AND MONITORING PROGRAM (MMRP) FOR THE PROJECT.

24

Report Results

Horizontal Alignment Report
 •Project Name: w3c3lc Alignment: 31stc
 Pt # Station Point Northing (Y) Easting (X)
 100 0+00.0000 POB 1841765.9677 6291783.3775
 Tangent= 74.5711 Bearing=S 0° 00' 00.0000" E
 101 0+74.5711 PI 1841691.3966 6291783.3775
 101 0+74.5711 PI 1841691.3966 6291783.3775
 Tangent= 21.9819 Bearing=S 30° 15' 39.2491" W
 102 0+96.5530 POE 1841672.4100 6291772.3000

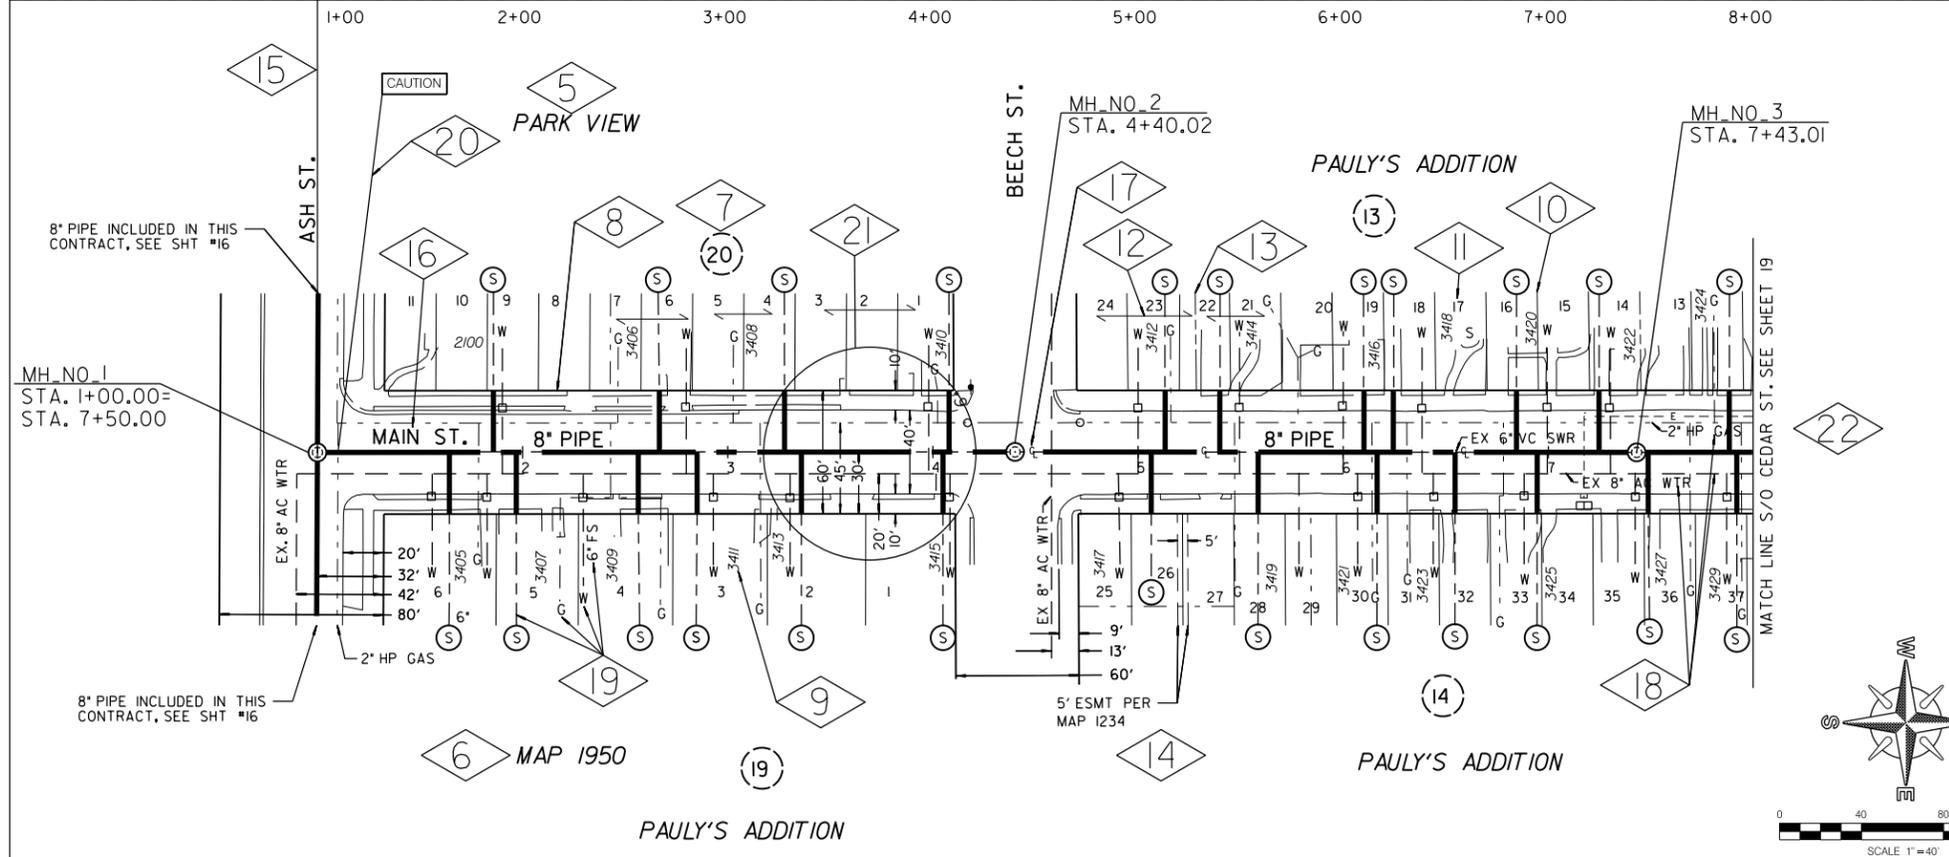


1

REFERENCE:
 WATER: 12345-6-D, 23456-7-D
 SEWER: 12345-6-D
 STORM DRAIN: 12345-6-D
 FIELD BOOK: 214-1719, G215
 THOMAS BROS.: 1250

2

RETIREMENTS:
 6" VC - 750' - 1954
 MH - 4x3 - 3 - 1954
 4" LATERAL - 22' VC - 1954
 6" LATERAL - 1' VC - 1954

3

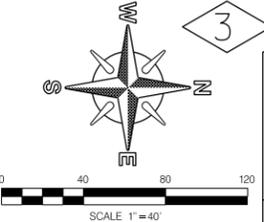

C-99

SEWER & WATER GROUP 000
 MAIN STREET
 ASH STREET TO SO CEDAR ST.

CITY OF SAN DIEGO, CALIFORNIA PUBLIC WORKS DEPARTMENT SHEET OF SHEETS		WATER WBS 0-00000	SEWER WBS 0-00000
FOR CITY ENGINEER	DATE	PROJECT MANAGER	CHECKED BY
PRINT DCE NAME	RCE#	PROJECT ENGINEER	
DESCRIPTION	BY	APPROVED	DATE
ORIGINAL	XX/XX		
		000-0000 CCS27 COORDINATE	
		0000-0000 CCS83 COORDINATE	
CONTRACTOR	DATE STARTED	19905-01-D	
INSPECTOR	DATE COMPLETED		



MAIN STREET

25. **STREET LIGHTS & TRAFFIC SIGNALS** – Are located in appropriate location and referred to as shown in the symbols section.
26. **TRAFFIC ACTUATORS / SENSORS/DETECTORS** – Are located in the appropriate location and referred to as shown in the symbols section. Refer to General Service's Communication / Electrical drawings and reference for locations of detectors.
27. **LOW OVERHEAD UTILITY LINES** – Use the appropriate contractor note, when the utility lines are 15' or less above the proposed trench. Overhead power lines do not need to be shown on the plan view.
28. **POWER POLE AND / OR TELEPHONE POLE** – Should be shown on the plan view. If they are close to a manhole, use the appropriate Contractor's note.

For Example: **Contractor is required to coordinate the supporting of power poles with SDG&E prior to start of construction.**
29. **STATIONING LINE** – Shall be along the proposed pipeline at 100' intervals and continue to the end of the alignment. Stationing begins at Station 1+00 to avoid negative stationing if design changes beyond the proposed alignment.
30. **PROPOSED PIPE** – Draft proposed pipe onto drawing according to standard symbols. Show the size of pipe above the proposed pipe, example: **12" PIPE**. For Sewer & Water pipe size 24 inches and larger, show the outside dimension of the pipe on the plan view.
31. **CAUTION CALLOUTS AND CONTRACTOR'S NOTES** – Shall be shown when the proposed pipe trench crosses any utilities. Label the crossing utility with a **CAUTION** callout and a leader line to each crossing point. Use a Contractor's Note on plans when crossing gas mains 4" or larger. Refer to typical Contractor's Notes in Section 4.6 Miscellaneous Sheets, Item 19.
32. **SHEET LIMITS FOR PROPOSED PIPE**
MATCH LINE (WATER) – The proposed pipe shall have limits at the beginning and ending of a sheet at 50 or 100-foot stationing whenever possible. For example 5+00, 7+50. If this is not possible, the break may occur at the nearest 10's station. Example 7+40, 8+60. Match lines shall be used where the 50' or 100' stations occur. The match line shall be weight 3, style 0 and be perpendicular to the proposed alignment. Include text indicating the location of the continued proposed pipe. The text size shall be 5.6 and a weight of 2.


For example: **MATCH LINE STA. 5+00 SEE SHEET 20.**
33. **CONSTRUCTION / CAUTION NOTES** – If applicable, notes shall be placed in an appropriate location on the plans.
34. **WATER CONSTRUCTION NOTES** - Shall be provided by the Project Engineer and placed in an organized manner on the plans.
35. **MEDIANS** – Shall be shown along with cross section detail drawing, and/or call out for a standard drawing that pertains to the median being trenched.

36. **CONTOUR LINES** – Are usually turned off on the final plot for clarity. They may be left on with the approval of the Senior Engineer.
37. **STREET INTERSECTIONS SHOWN ON MORE THAN ONE STREET** – When an intersection includes a proposed part of the contract which is being built on another sheet, show it as proposed work, modify clip boundary or turn off the proposed lateral / service symbols (circles) for those laterals / services which are to be installed on the other sheet so that the project engineer will not count them twice in the project cost estimate.
- For example: **8" PIPE INCLUDED IN THIS CONTRACT. SEE SHEET 16.**
38. **SEWER & WATER COMBINED** – For clarity the proposed sewer and water shall not be shown on the same sheet, except where short sections of either utility are being proposed, but show sheet number for work to be done in the same area.
- For example: **8" WATER INCLUDED IN THIS CONTRACT. SEE SHEET 23.**
39. **ADDENDUM** – An Addendum is a change to plans or contract that is issued during advertising before the bid opening and the project is awarded. Show the changes from the Addendum on the plans by lining out features that will be removed and adding new features. Nothing shall be deleted from the plans at this stage. If changes are major, cross out the entire sheet and add a new sheet for the change (see Addendum Sample Sheet). Place graphic "clouds" around the area of change along with a lettered Delta cell. Place the Addendum Cell in the appropriate location on the Title Block and add a brief description with the Addendum letter below the Title Block in the border area.
- CONSTRUCTION CHANGE** – A Construction Change is a change to the plans that is issued after the project is awarded. This change is large enough that the Resident Engineer requires instructions from the Project Engineer, and usually results in a change in the design and the project cost. Show the changes from the Construction Change on the plans by lining out features that will be removed and adding the new design. Nothing shall be deleted from the plans at this stage. If required, cross out the entire sheet and add a new sheet for the change. Place graphic "clouds" around the area of change along with a Numbered Delta Cell. Place the Construction Change Cell in the appropriate location on the Title Block.
40. **RAILROAD, TROLLEY TRACKS** – Shall be shown on the plan view if they cross the proposed pipe. For details of tracks, refer to Tracks in City Streets drawing. Also show buried tracks if encountered.

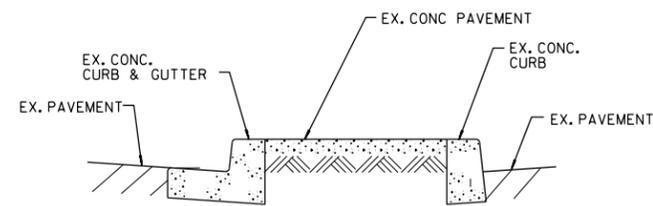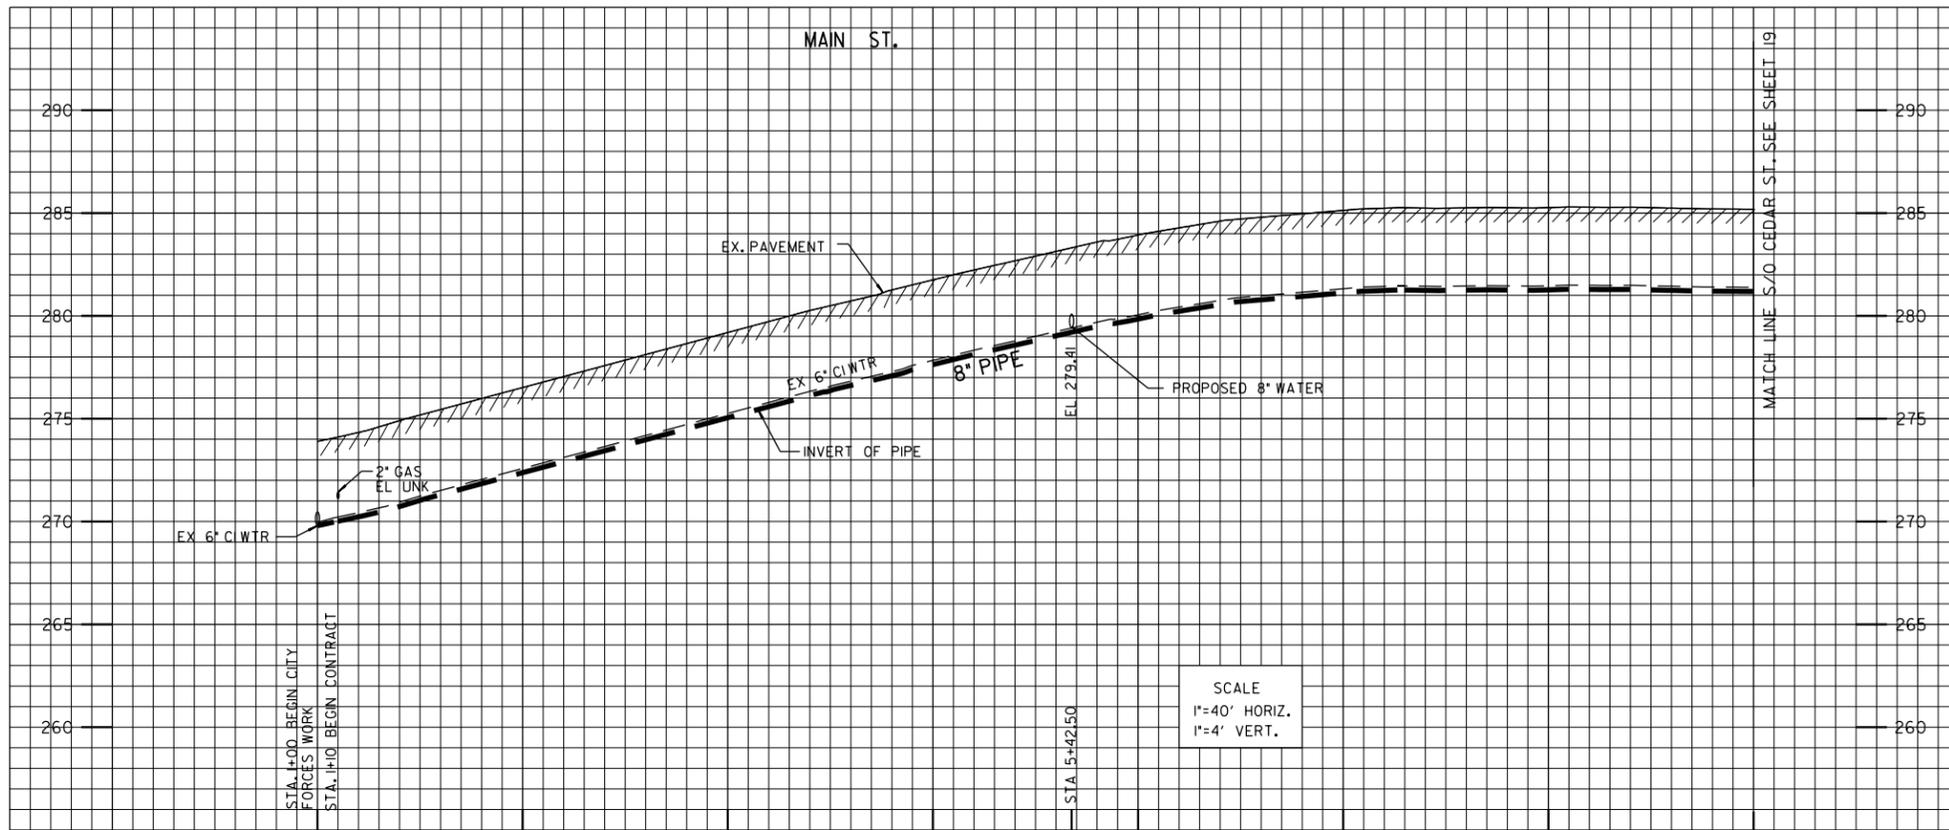

35
 CONCRETE MEDIAN
 NOT TO SCALE

SCALE
 1"=40' HORIZ.
 1"=4' VERT.

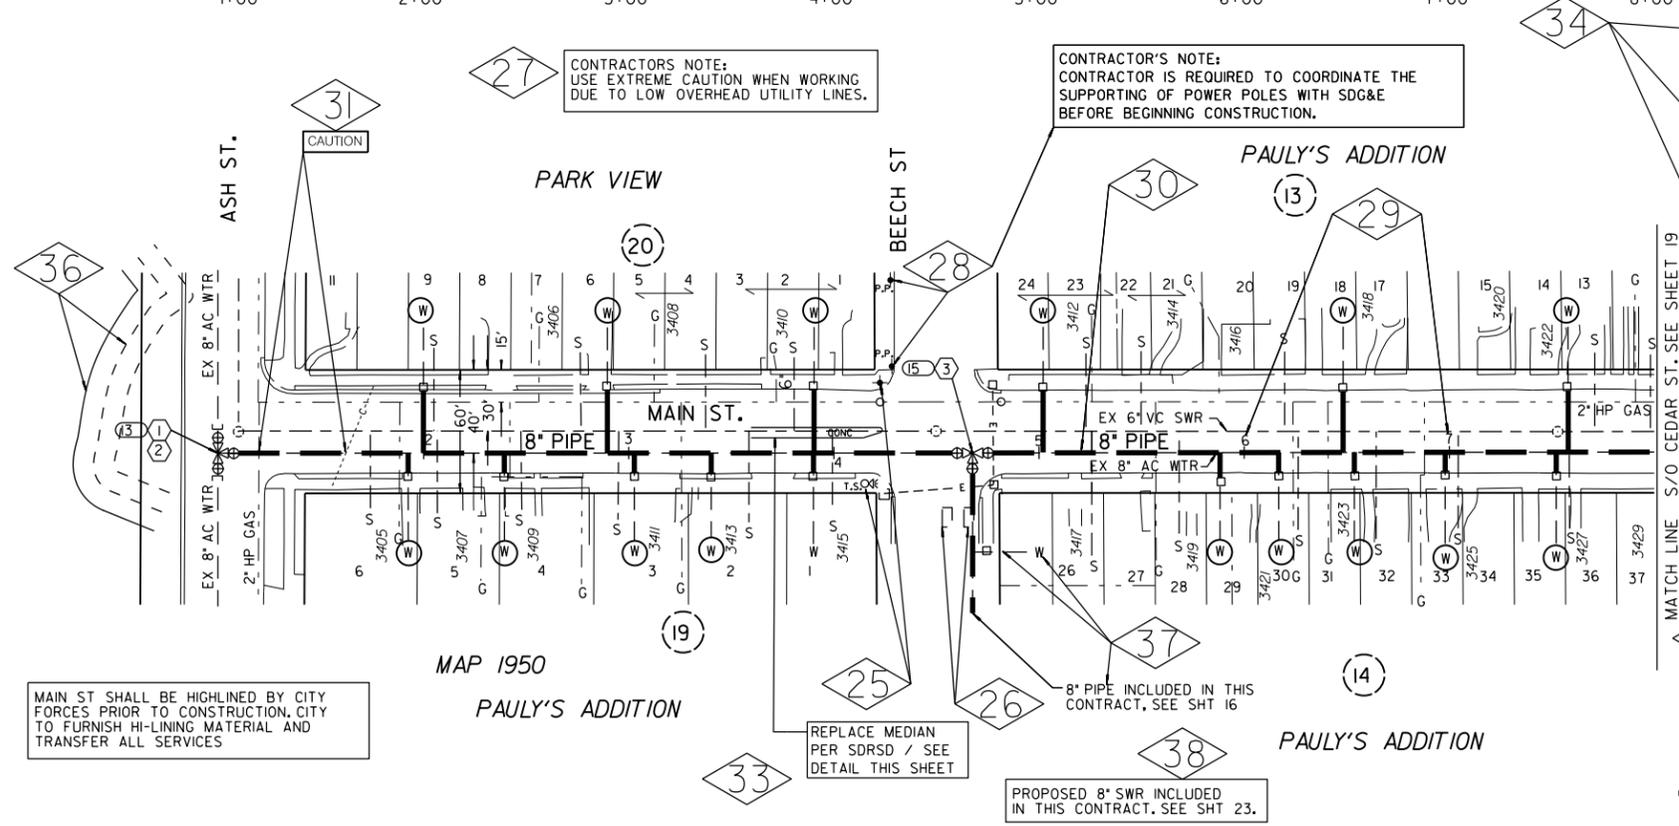


27 CONTRACTOR'S NOTE:
 USE EXTREME CAUTION WHEN WORKING DUE TO LOW OVERHEAD UTILITY LINES.

CONTRACTOR'S NOTE:
 CONTRACTOR IS REQUIRED TO COORDINATE THE SUPPORTING OF POWER POLES WITH SDG&E BEFORE BEGINNING CONSTRUCTION.

- 1 BY CITY FORCES AHD OF CONTRACTOR STA. 0+00 10'±LT & RT CUT AND PLUG EX 8" AC WTR RECONNECT AFTER NEW MAIN HAS BEEN ACCEPTED.
- 2 BY CONTRACTOR FURNISH & INSTALL STA. 1+00.00 1-8" TEE (F) 3 - 8" GATE VALVES (F,MJ) AHD, LT, RT
- 3 BY CONTRACTOR FURNISH & INSTALL STA. 4+58.07 1-8" TEE (F) 3 - 8" GATE VALVES (F,MJ) BK, AHD, RT

REFERENCE:
 WATER: 12345-6-D, 23456-7-D
 SEWER: 12345-6-D
 STORM DRAIN: 12345-6-D
 FIELD BOOK: 214-1719, G21W
 THOMAS BROS.:1250



RETIREMENTS:
 8" AC - 700' - 1957
 1" SERVICE- 15 - COPPER - 1957

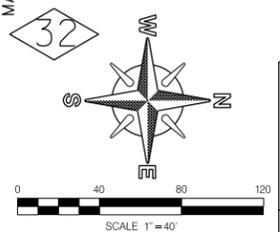

SEWER & WATER GROUP 000			
MAIN STREET			
ASH STREET TO SO CEDAR ST.			
CITY OF SAN DIEGO, CALIFORNIA PUBLIC WORKS DEPARTMENT SHEET OF SHEETS		WATER WBS 0-00000	SEWER WBS 0-00000
FOR CITY ENGINEER	DATE	PROJECT MANAGER	CHECKED BY
PRINT DCE NAME	REGISTRATION NUMBER	PROJECT ENGINEER	
DESCRIPTION	BY	APPROVED	DATE FILMED
ORIGINAL	XX/XX		
		000-0000 CCS27 COORDINATE	
		0000-0000 CCS83 COORDINATE	
CONTRACTOR	DATE STARTED	19905-01-D	
INSPECTOR	DATE COMPLETED		

MAIN STREET

C-11

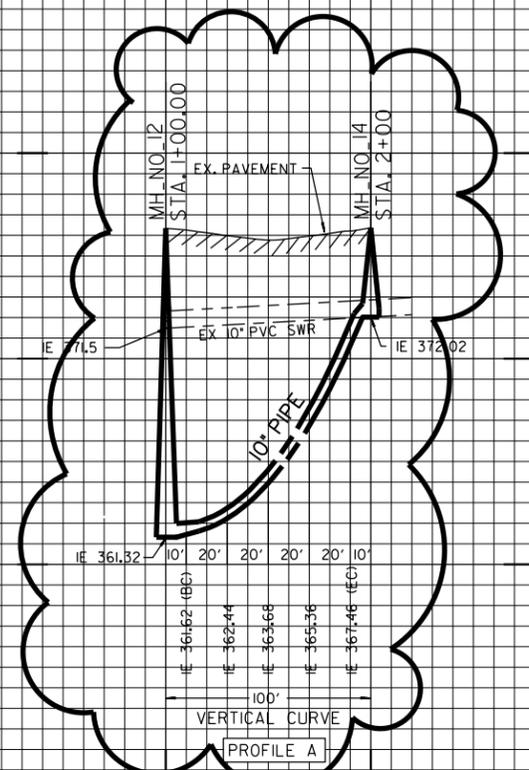
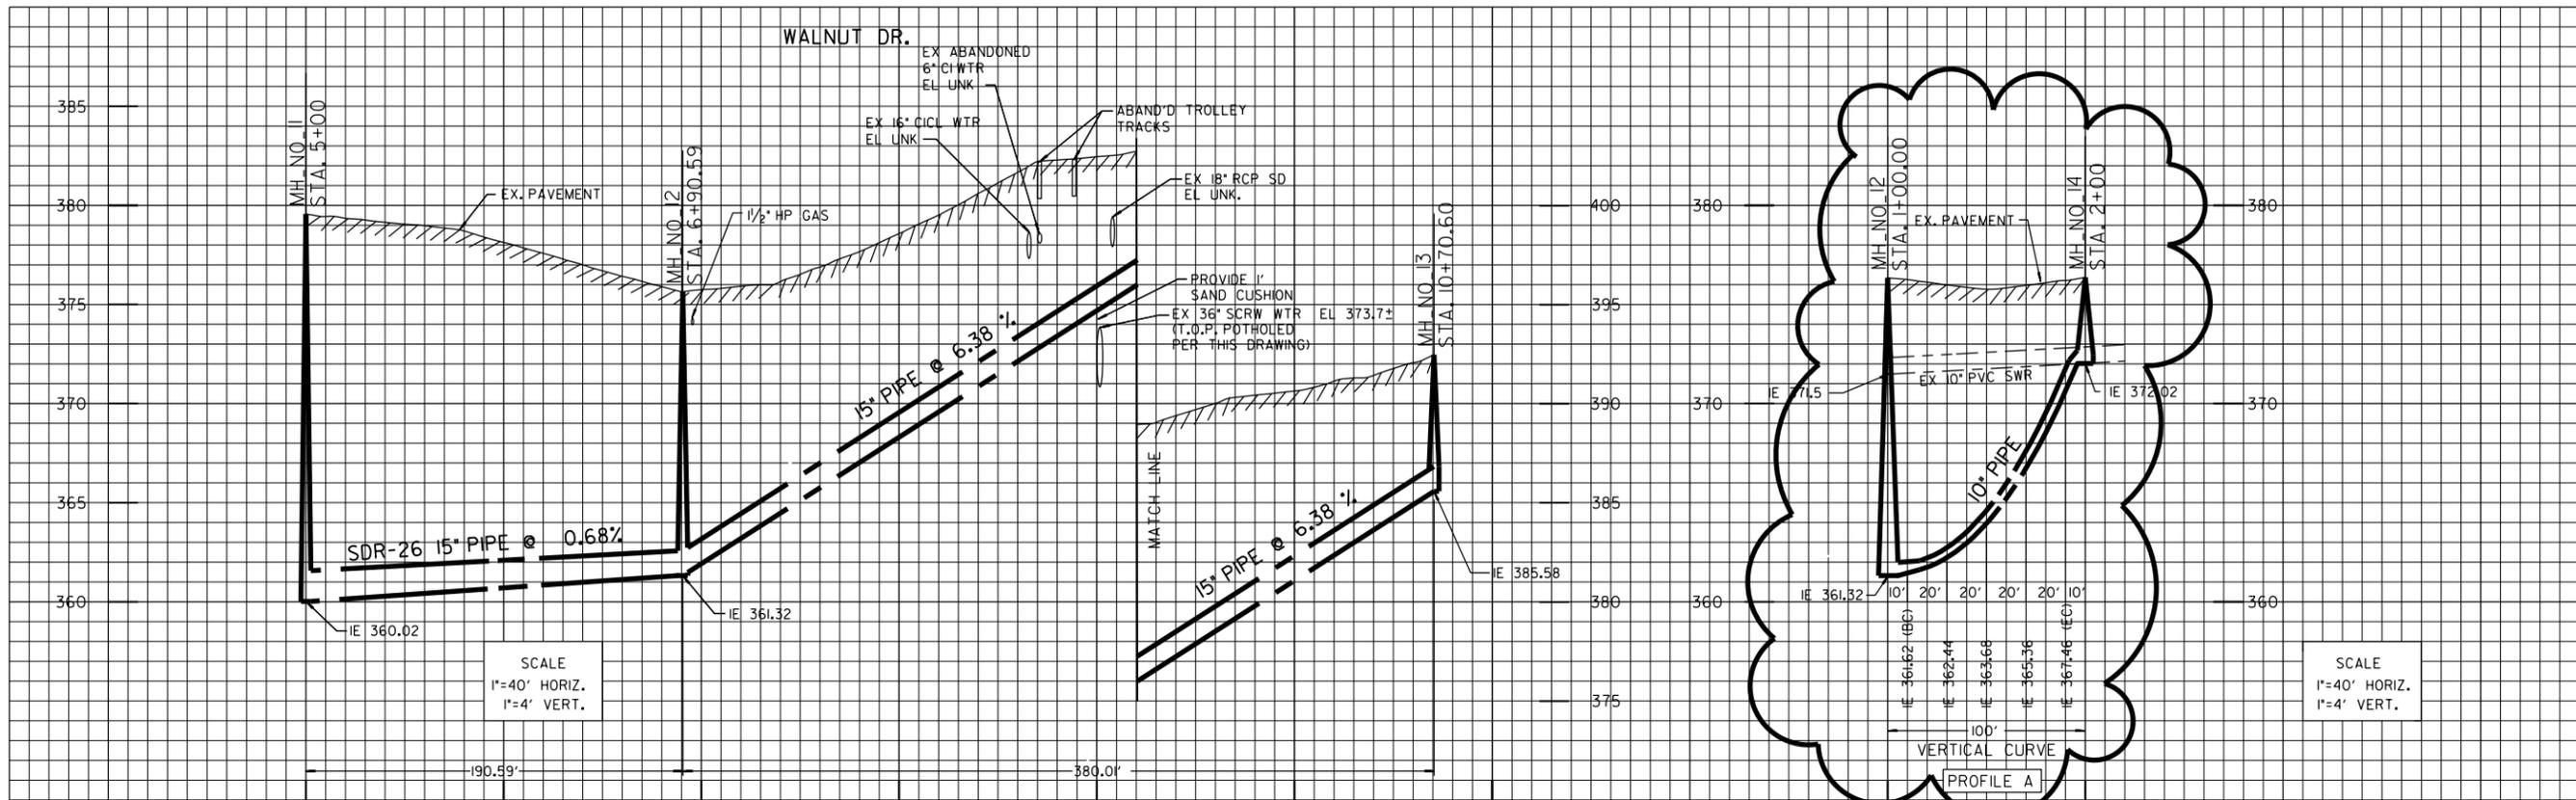


SCALE
1"=40' HORIZ.
1"=4' VERT.

SCALE
1"=40' HORIZ.
1"=4' VERT.

REFERENCE:
WATER: 12345-6-D, 23456-7-D
SEWER: 12345-6-D
STORM DRAIN: 12345-6-D
FIELD BOOK: 214-1719, G215
THOMAS BROS.1250

RETIREMENTS:
100' - 10" PVC - 1999
45' - 8" VC - 1975
MH - 3 - 1962
4" LATERAL - 1- 1962
6" LATERAL - 1- 1962

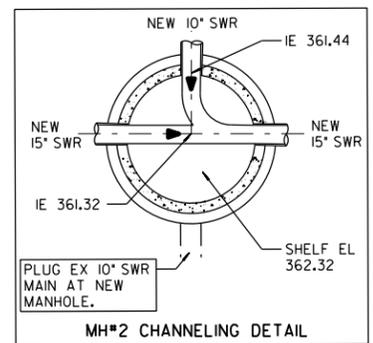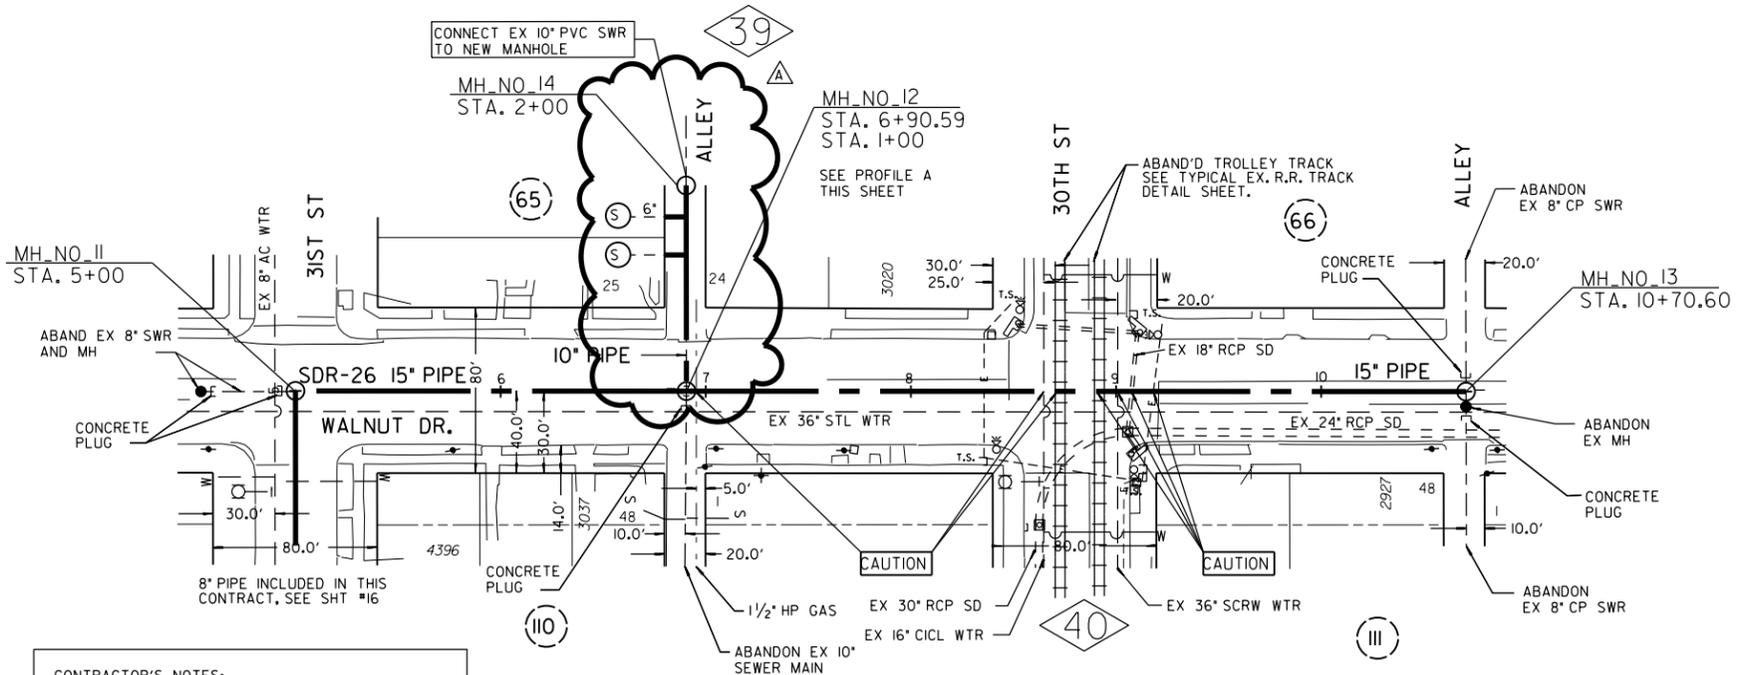

C-28


SEWER GROUP 000
WALNUT DR./ALLEY IN BLOCK 65
31ST STREET TO ALLEY BLK NO. 66

CITY OF SAN DIEGO, CALIFORNIA
PUBLIC WORKS DEPARTMENT
SHEET OF SHEETS

APPROVED:	DATE:	PROJECT MANAGER:
FOR CITY ENGINEER	DATED:	CHECKED BY:
PRINT DCE NAME	RCE#	PROJECT ENGINEER
DESCRIPTION	BY	APPROVED
ORIGINAL	XX/XX	
ADDENDUM A	XX/YY	

CONTRACTOR: XXXXXXXXXXXX
INSPECTOR: XXXXXXXXXXXX
DATE STARTED: 08-08-08
DATE COMPLETED: 08-08-08

CONTRACTOR'S NOTES:
1. CONTRACTOR IS REQUIRED TO COORDINATE THE SUPPORTING OF POWER POLES WITH SDG&E BEFORE BEGINNING CONSTRUCTION.
2. USE EXTREME CAUTION WHEN WORKING DUE TO LOW OVERHEAD UTILITY LINES.

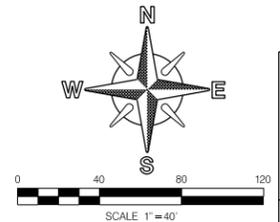

▲: ADDITIONAL 100' OF SEWER MAIN (PROFILE A)

39 ADDENDUM A

WALNUT DR.

UNIVERSITY HEIGHTS
LP8 - PG 36



PROFILE VIEW

41. **EXISTING SURFACE** – Use the correct pattern for the type of surface, for example use the ground or pavement pattern.
42. **SCALE BLOCK** – Shall be located within the profile grid; include the horizontal and vertical scales. A Scale Block shall be placed within the limits of each alignment shown on the profile view.
43. **STATIONING OF SURVEY LINE** – Use the Department Profile Preferences to generate the stationing of survey line.
44. **ELEVATION NUMBERS** – Use the Department Profile Preferences to generate elevation numbers. If there is not enough room to place elevations on both sides of profile, or if showing only a short section of pipe then they can be placed on one side. For profiles longer than half the sheet, the elevations may be staggered on each side of the profile.
45. **STREET NAME(S)** The street name in which work is being performed shall also be located near the top of the grid.
46. **RAILROAD, TROLLEY TRACKS** – Shall be shown on the profile view if they cross the proposed pipe. For details of tracks, refer to Tracks in City Streets drawing. Also show buried tracks if encountered.
47. **ENCASEMENTS, CRADLES, ETC.** – Shall be called out on both plan and profile views and shall follow the City of San Diego Standard Drawings.
48. **CONCRETE CUTOFF WALL** – Are typically used in areas with steep slopes and for erosion protection of the pipe. For requirements and dimensions, refer to the Sewer Design Guide.
49. **CONTRACTORS NOTES** – See Section 4.6, Miscellaneous Sheets Item 19, for typical Contractor’s Notes.
50. **SHEET LIMITS FOR PROPOSED PIPE**
OPTION A
MATCH LINE (SEWER) – The proposed pipe shall have limits at the beginning and ending of a sheet at 50 or 100-foot stationing whenever possible. For example, 5+00, 7+50. If this is not possible, the break may occur at the nearest 10-foot station. Example, 7+40, 8+60. Match lines shall be used where the 50 or 100-foot stations occur. The match line shall be weight 3, style 0 and be perpendicular to the proposed alignment. Include text indicating the location of the continued proposed pipe. The text size shall be 5.6 and a weight of 2.

For example: **MATCH LINE STA. 6+00 SEE SHEET 9.**


OPTION B (sewer only) – See Sewer Description Section.

For example: **MATCH LINE S/O Cedar street, STA. 5+00 SEE SHEET 20.**

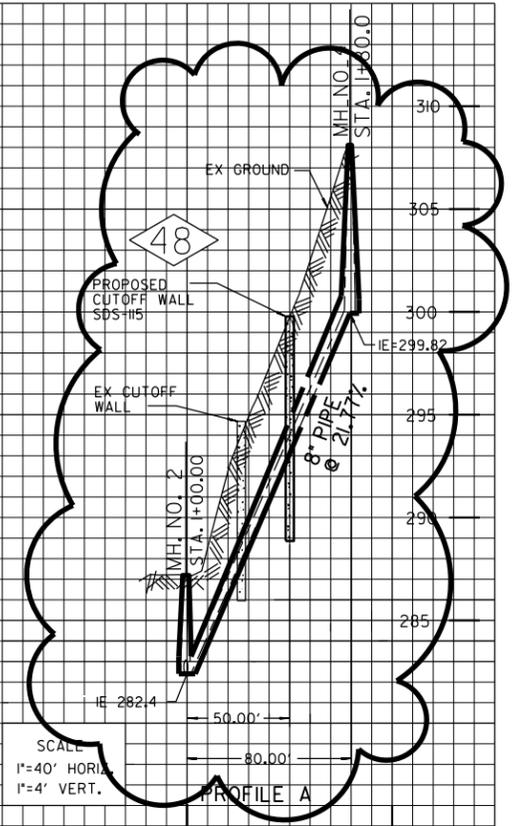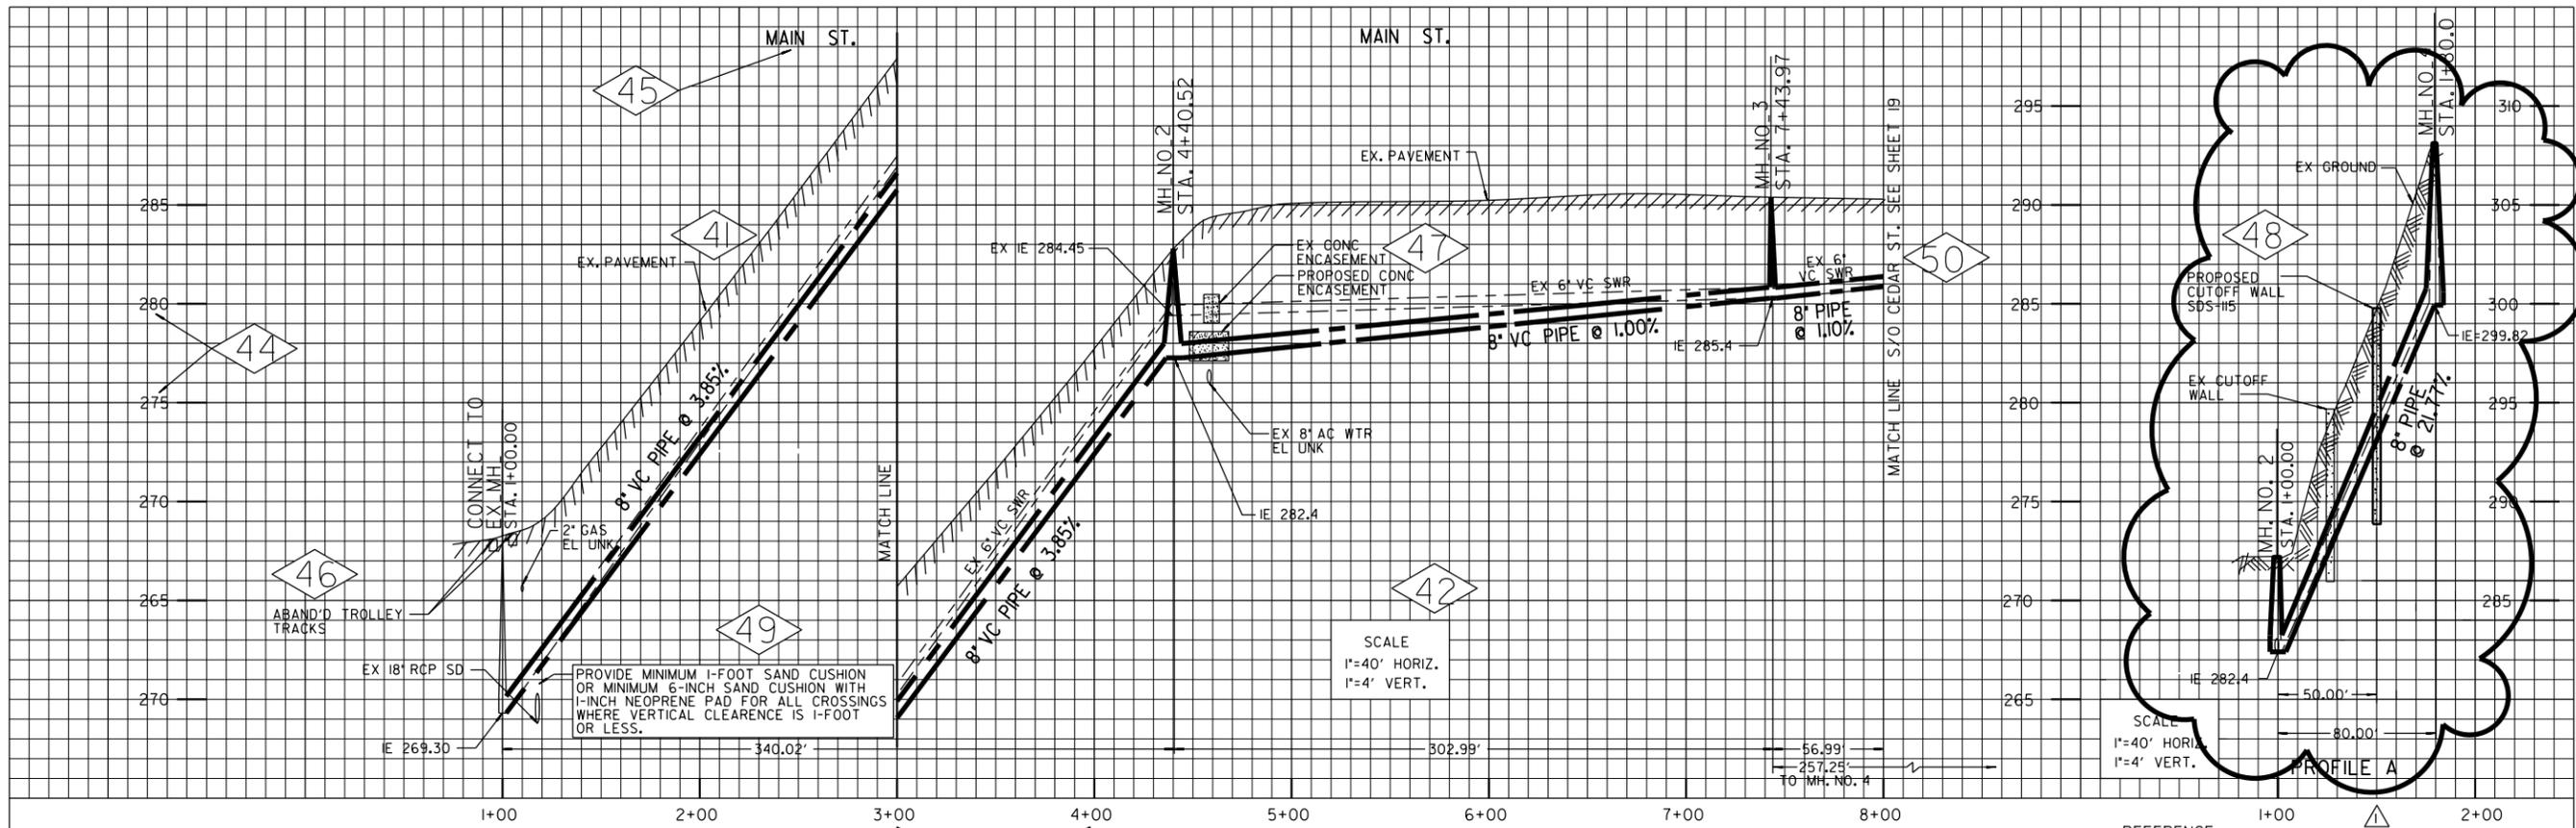

REFERENCE:
 WATER: 12345-6-D, 23456-7-D
 SEWER: 12345-6-D
 STORM DRAIN: 12345-6-D
 FIELD BOOK: 214-1719, G21
 THOMAS BROS.: 1250

RETIREMENTS:
 780' - 6" VC - 1966
 MH - 3 - 4X3 - 3 - 1966
 4" LATERAL - 23 - VC - 1966

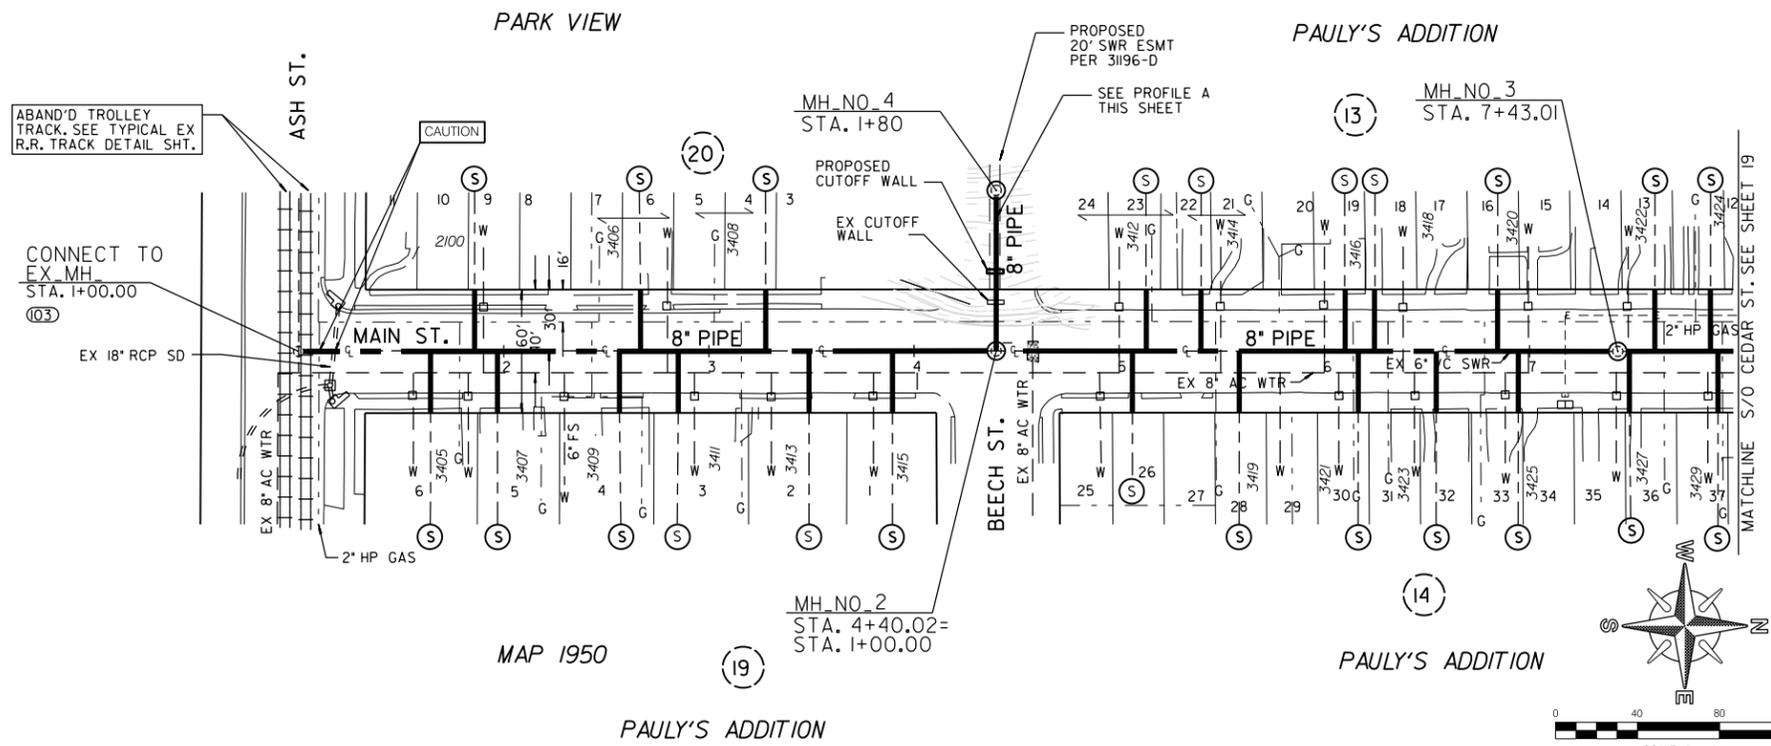

C-29

SEWER & WATER GROUP 000			
MAIN STREET			
ASH STREET TO SO CEDAR ST.			
CITY OF SAN DIEGO, CALIFORNIA PUBLIC WORKS DEPARTMENT SHEET OF SHEETS		WATER WBS 0-00000	SEWER WBS 0-00000
FOR CITY ENGINEER	DATE	PROJECT MANAGER	CHECKED BY
PRINT DCE NAME	RCE#	PROJECT ENGINEER	
DESCRIPTION	BY	APPROVED	DATE
ORIGINAL	XX/XX		
CONSTRUCTION CHANGES	XX/YY		
		000-0000 CCS27 COORDINATE	
		0000-0000 CCS83 COORDINATE	
CONTRACTOR	XXXXXXXXXX	DATE STARTED	08-08-08
INSPECTOR	XXXXXXXXXX	DATE COMPLETED	08-08-08
		19905-01-D	

CONSTRUCTION CHANGES

MAIN STREET

SECTION 4.3

SEWER DESCRIPTION

SECTION 4.3 SEWER DESCRIPTION

PLAN VIEW

1. **PROPOSED SEWER LATERALS** – Size of circle and text shall be per standard symbols. Circles shall be placed in a uniform line whenever possible. Label sewer laterals 6-inches and larger next to the sewer lateral at the curb location or on the lateral line shown vertically.
2. **PROPOSED REPLUMB SEWER LATERALS** – Add a callout to refer to the detail drawing of the proposed alignment.
3. **SHEET LIMITS FOR PROPOSED PIPE – OPTION B**
MANHOLE-to- MANHOLE (SEWER) – The proposed pipe shall begin at a proposed manhole and end at the nearest proposed manhole towards the end of the sheet layout limits. All proposed manholes in-between the sheet limits shall be shown. Start the next sheet with the same proposed manhole as shown at the end of the previous sheet. Include text indicating the next or previous sheet, which continues the proposed pipe alignment. The text size shall be 5.6 and a weight of 2.

For example: **“SEE SHEET 20 FOR CONT. OF 8” SEWER,” or “FOR CONTINUATION OF 8” SEWER SEE SHEET 20.”**
4. **SEWER MANHOLES, CHANNELING, SPECIAL DESIGN** – May require the engineer to design special channeling in the manhole, or modify the Standard Drawings. Show the following for special designs: direction of flow, radius of curve, manhole number, station, inlet and outlet pipe and their sizes, section lines, stub outs, shelf elevation (inboard and outboard) and any special notes. The detail shall be placed on the plan or profile view determined by the Engineer.
5. **PLAN VIEW SEWER MANHOLES** – Show all existing sewer mains and manholes.
6. **REMOVAL OF EXISTING SEWER MAINS AND MANHOLES** – No callout is required for the removal of an existing sewer main & manhole. The Specifications state that the manhole shall be removed along the trench line of the proposed pipe.
7. **ABANDONMENT OF SEWER MAIN AND MANHOLES** – For abandoning existing sewer main outside of trench limits, call out “ABANDON EX” _“SWR” also, show and call out for concrete plugs. For existing manholes to be abandoned outside of trench limits, the appropriate symbol and call out “ABANDON EX. MH.” shall be used.
8. **NOT USED**
9. **PROPOSED MANHOLE CALLOUT** – Sewer manholes will be located according to the plan view manhole locations.
10. **REHABILITATED SEWER MAIN THAT IS ATTACHED OR BETWEEN THE PROPOSED SEWER MAIN REPLACEMENT** – Rehabilitated Sewer Main should be shown on the Plan and Profile views.

PROFILE VIEW

11. **PROPOSED MANHOLE CALLOUT** – For proposed sewer manholes to be located according to the plan view manhole locations.
12. **PROPOSED SEWER PIPE** – The size and slope of the pipe are to be called out either above or below the proposed pipe. The size and slope of the pipe need not be repeated between the manhole distances if they are the same, otherwise they shall be shown for each distance.
For example: **6" PIPE @ 2.00%, 15" PIPE @ 2.00%, SDR-26 15" PIPE @ 0.68%**
13. **LENGTH OF PIPE** – The horizontal length being shown between the centers of the manholes and below the proposed pipe using dimension lines. The true length of pipe is used when curved lines represent the alignment of a pipe. Place dimensions between proposed manholes on the profile view towards the bottom of the profile grid. If Match Lines are used, place dimensions between manholes where the alignment extends to preceding and/or subsequent sheets.
14. **INVERT ELEVATIONS AT MANHOLES** – Are to be shown only at the center of the manhole for sewer mains 15" and smaller. All incoming pipes to a manhole need not be shown in the profile view.
NOTE: Call out invert elevation of EX MH on the profile view. The information will be used for Capitalization of the group job.
15. **SEWER ALIGNMENT (PROFILE)** – Should be shown downstream to upstream starting from the left side of the sheet. This is because sewers are constructed laying pipe upgrade. The profile of the sewer will take precedence over the direction of the north arrow.
16. **EXISTING STRUCTURES** – That are crossed by the proposed pipe or to be connected to the proposed pipe shall be shown. The crossing utilities shall be placed accurately based on as-built drawings or obtained from potholing. Sewer elevations may be interpolated between manholes and labeled as calculated elevations. If elevation is unknown, "**EL UNK**" shall be called out.
17. **EXISTING SEWER MAIN REPLACED IN-PLACE (HORIZ.)** – If the existing sewer is being replaced in-place horizontally, the existing sewer shall be shown in the profile along with the proposed sewer.
18. **VERTICAL CURVES** – Shall show the changes in elevations at the deflection of the pipe and the horizontal distance between each change in elevation.
19. **SHEET LIMITS FOR PROPOSED PIPE – OPTION B**
MANHOLE -to- MANHOLE (SEWER) – The proposed pipe shall begin at a manhole and end at the manhole towards the end of the sheet layout limits. All proposed manholes in-between the sheet limits shall be shown. Start the next sheet with the same manhole as shown at the end of the previous sheet. Text is not needed to show the next or previous sheet because it is shown on the plan view.


20. **VERTICAL BREAKS** - The proposed pipe and existing pavement / ground shall break at an even station. If this is not possible, the break may occur at the nearest 10-foot station. The match line shall be weight 3, style 0. The text size shall be 5.6 and a weight of 2.

For example: **MATCH LINE**.

Option:

Vertical Scale of 1"= 4' should be used continuous throughout the plans.

When the grade of the alignment is such that it exceeds the lower or upper limits of the profile grid, vertical breaks may be used. If several vertical breaks occur on the profile view, a modified scale can be used. For clarity, the profile view may be modified using 1"= 8' vertical scale. Project alignments should remain at the same profile vertical scale, from beginning station to ending station.


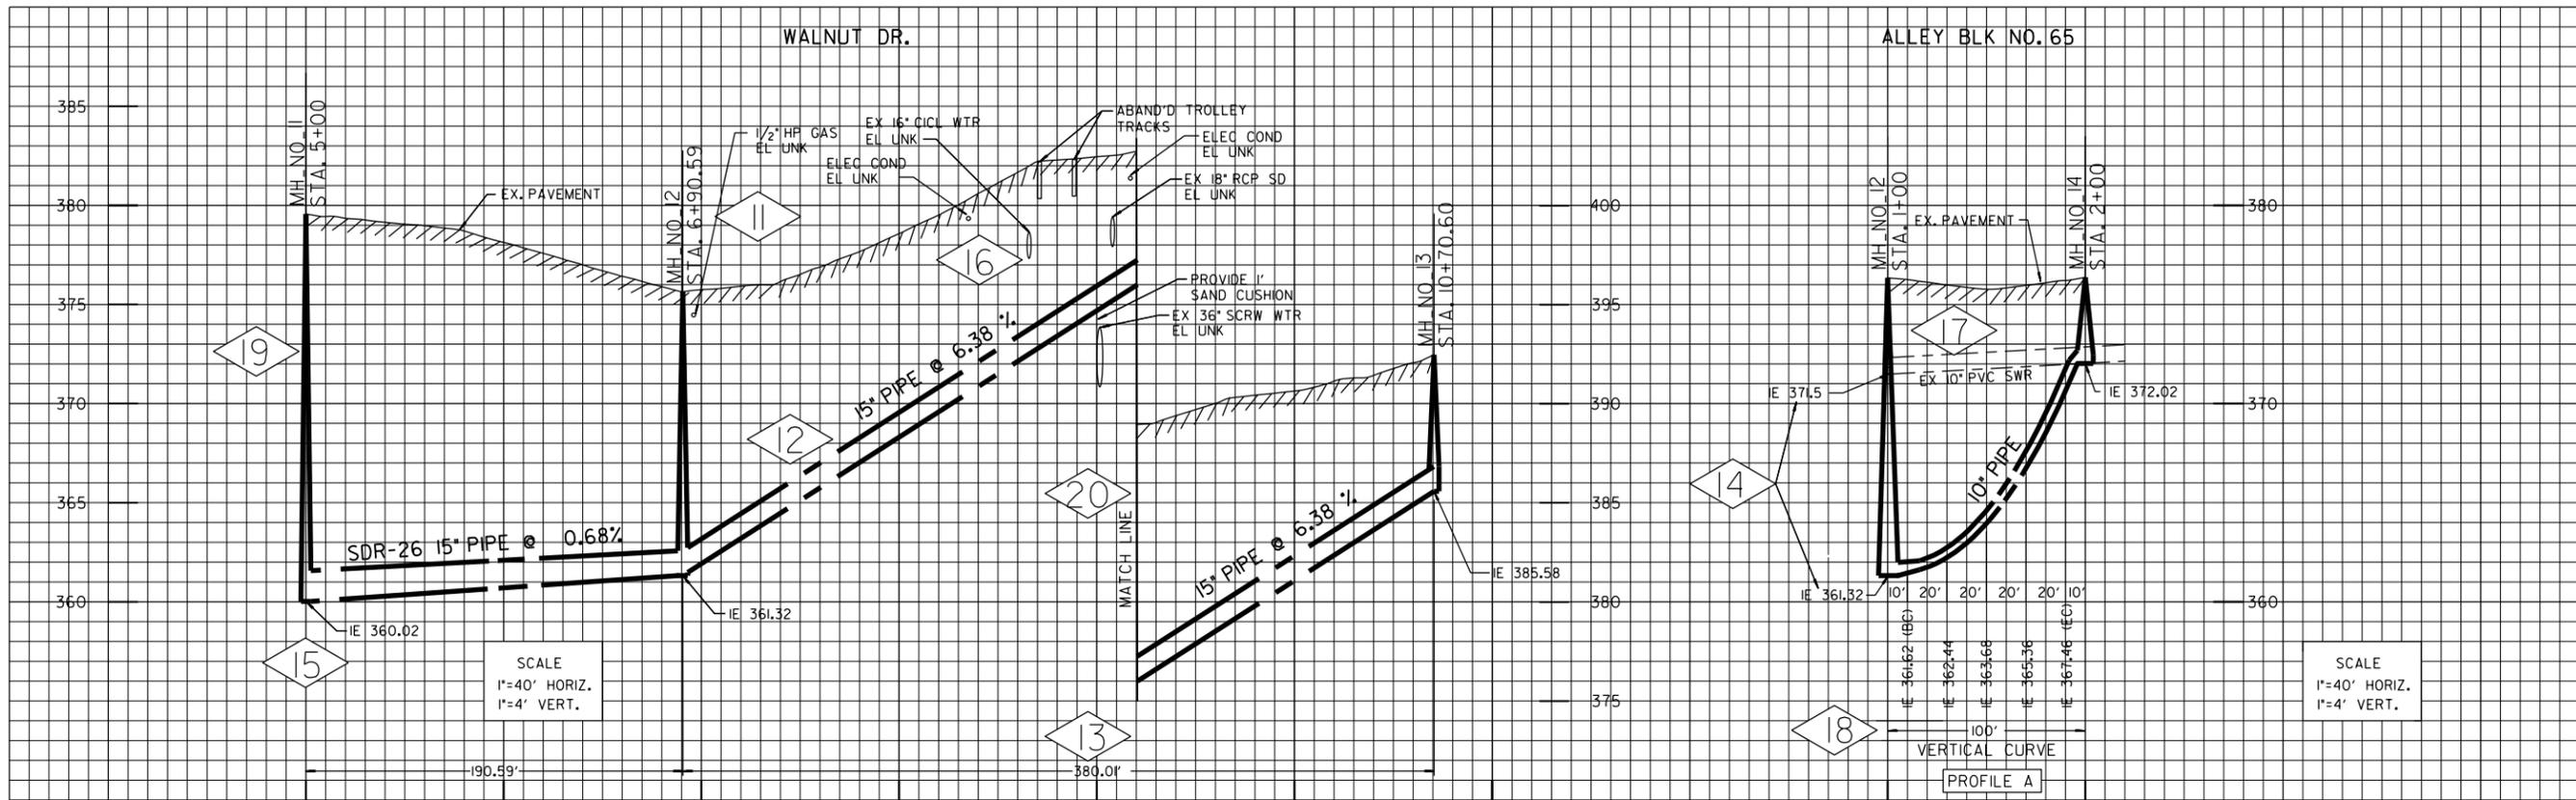


SCALE
1"=40' HORIZ.
1"=4' VERT.

SCALE
1"=40' HORIZ.
1"=4' VERT.


REFERENCE:
WATER: 12345-6-D, 23456-7-D
SEWER: 12345-6-D
STORM DRAIN: 12345-6-D
FIELD BOOK: 214-1719, G21
THOMAS BROS.: 1250

RETIREMENTS:
100' - 10" PVC - 1999
45' - 8" VC - 1975
MH - 3 - 1962
4" LATERAL - 1 - 1962
6" LATERAL - 1 - 1962

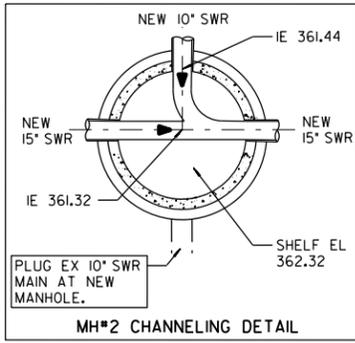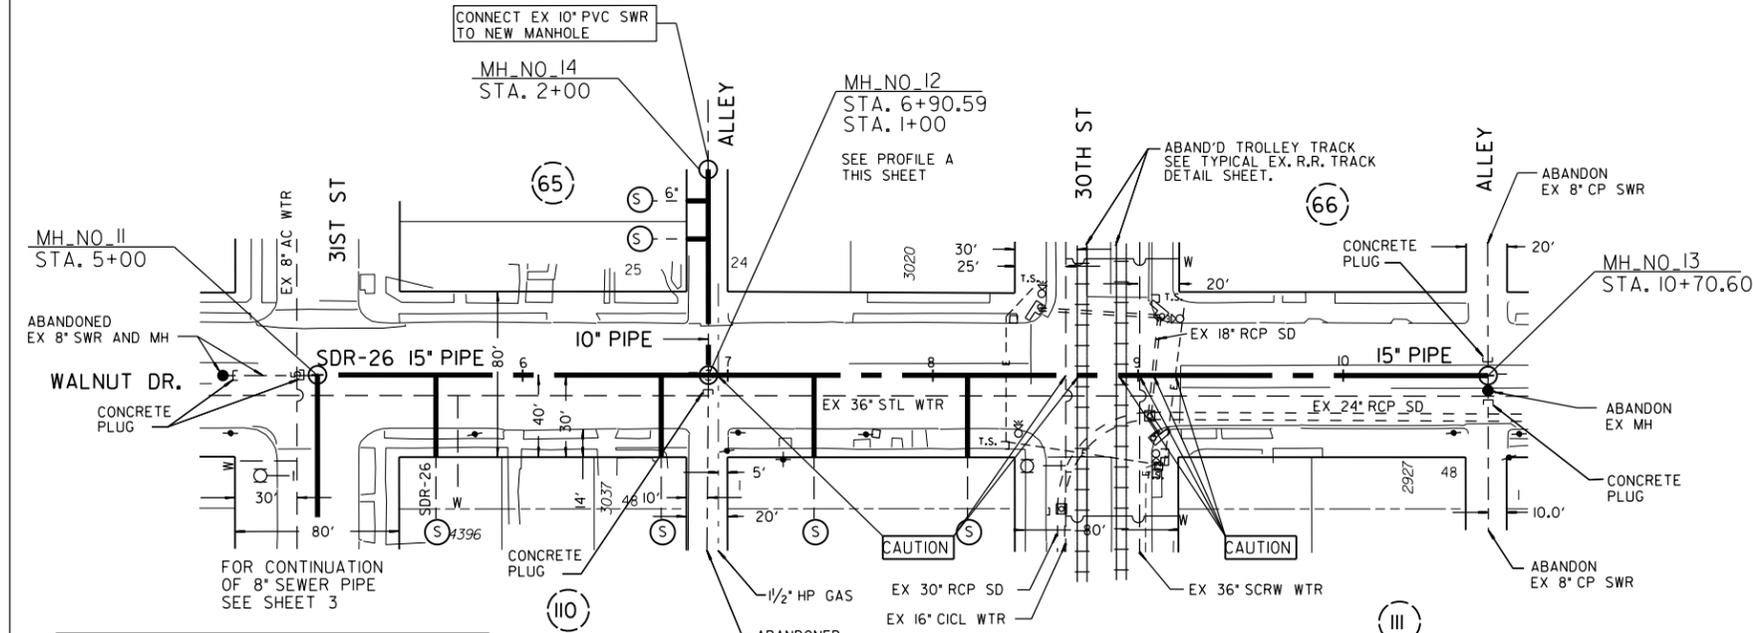

CONTRACTOR'S NOTES:
1. CONTRACTOR IS REQUIRED TO COORDINATE THE SUPPORTING OF POWER POLES WITH SDG&E BEFORE BEGINNING CONSTRUCTION.
2. USE EXTREME CAUTION WHEN WORKING DUE TO LOW OVERHEAD UTILITY LINES.

UNIVERSITY HEIGHTS
LP8 - PG 36

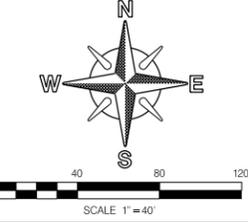


SEWER GROUP 000 WALNUT DR./ALLEY IN BLOCK 65 31ST STREET TO ALLEY BLK NO. 66				
CITY OF SAN DIEGO, CALIFORNIA PUBLIC WORKS DEPARTMENT SHEET OF SHEETS			WATER WBS 0-00000	SEWER WBS 0-00000
APPROVED FOR CITY ENGINEER	DATE	PROJECT MANAGER	CHECKED BY:	
PRINT DCE NAME	RCE#	PROJECT ENGINEER	000-0000 CCS&T COORDINATE	
DESCRIPTION	BY	APPROVED	DATE	FILMED
ORIGINAL	XX/XX			
			0000-0000 CCS&S COORDINATE	
CONTRACTOR INSPECTOR			DATE STARTED	19905-01-D
			DATE COMPLETED	

WALNUT DR.

21. **TRUNK SEWER MAINS** – These pipes have special conditions to be considered during design. Trunk Sewers are those where the pipe diameter is larger than 15 inches. Refer to the Sewer Design Guide.
22. **T.O.P. (TOP OF PIPE)** – Used for Trunk Sewer Mains.
23. **INVERT ELEVATIONS FOR SEWER MAINS 18-INCHES AND LARGER:** Invert elevations for the inflow and outflow of the manhole are to be shown, calculate the drop in accordance with the Metropolitan Wastewater Department Sewer Design Guide, Section 2.3.6.
NOTE: Call out invert elevation of EX MH on the profile view. The information will be used for Capitalization of the group job.
24. **HYDRAULIC DATA** – Used for Trunk Sewer Mains (18" Diameter and larger). Refer to the Sewer Design Guide for proper information needed on the profile.

EASEMENT PER DWG 31196-D

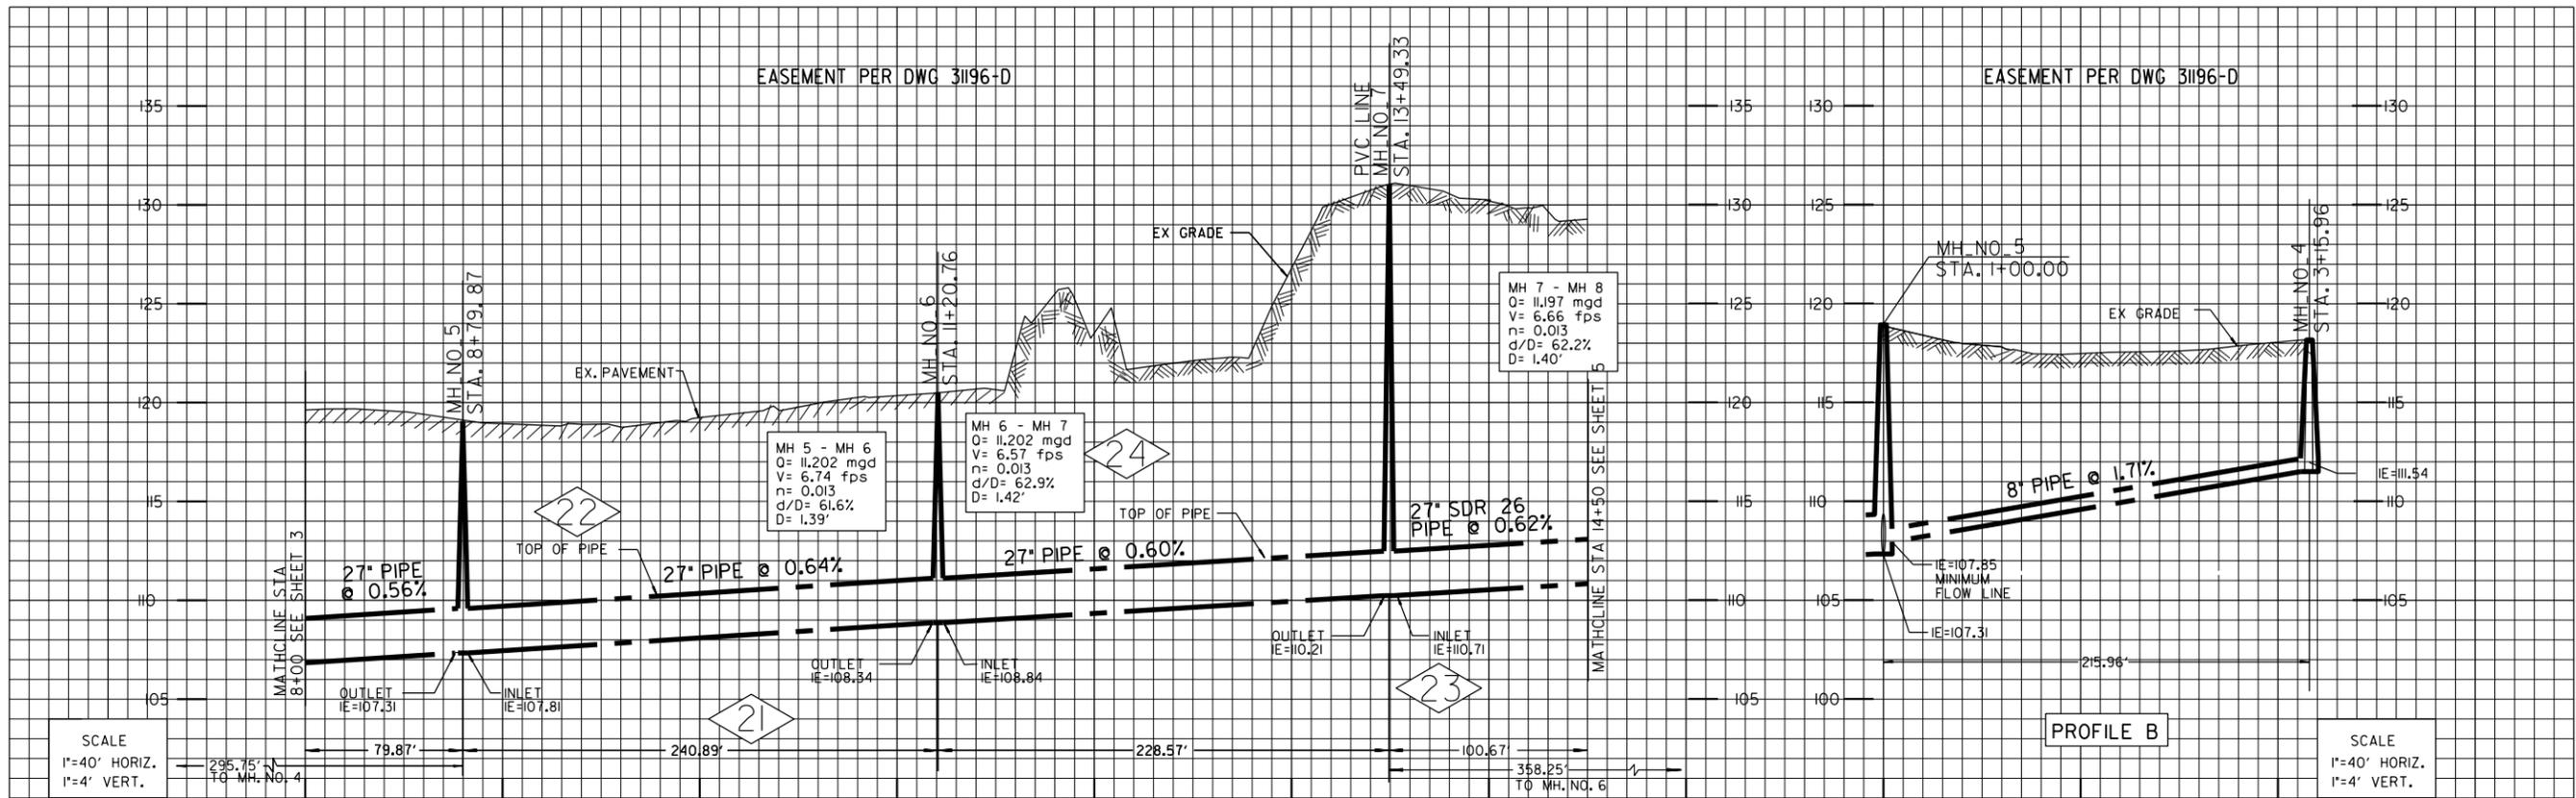


SCALE
1"=40' HORIZ.
1"=4' VERT.

SCALE
1"=40' HORIZ.
1"=4' VERT.


REFERENCE:
 WATER: 12345-6-D, 23456-7-D
 SEWER: 12345-6-D
 STORM DRAIN: 12345-6-D
 FIELD BOOK: 214-1719, G215
 THOMAS BROS.1250

RETIREMENTS:
 500' - 18" VC - 1965
 MH - 4X3 - 1 - 1965

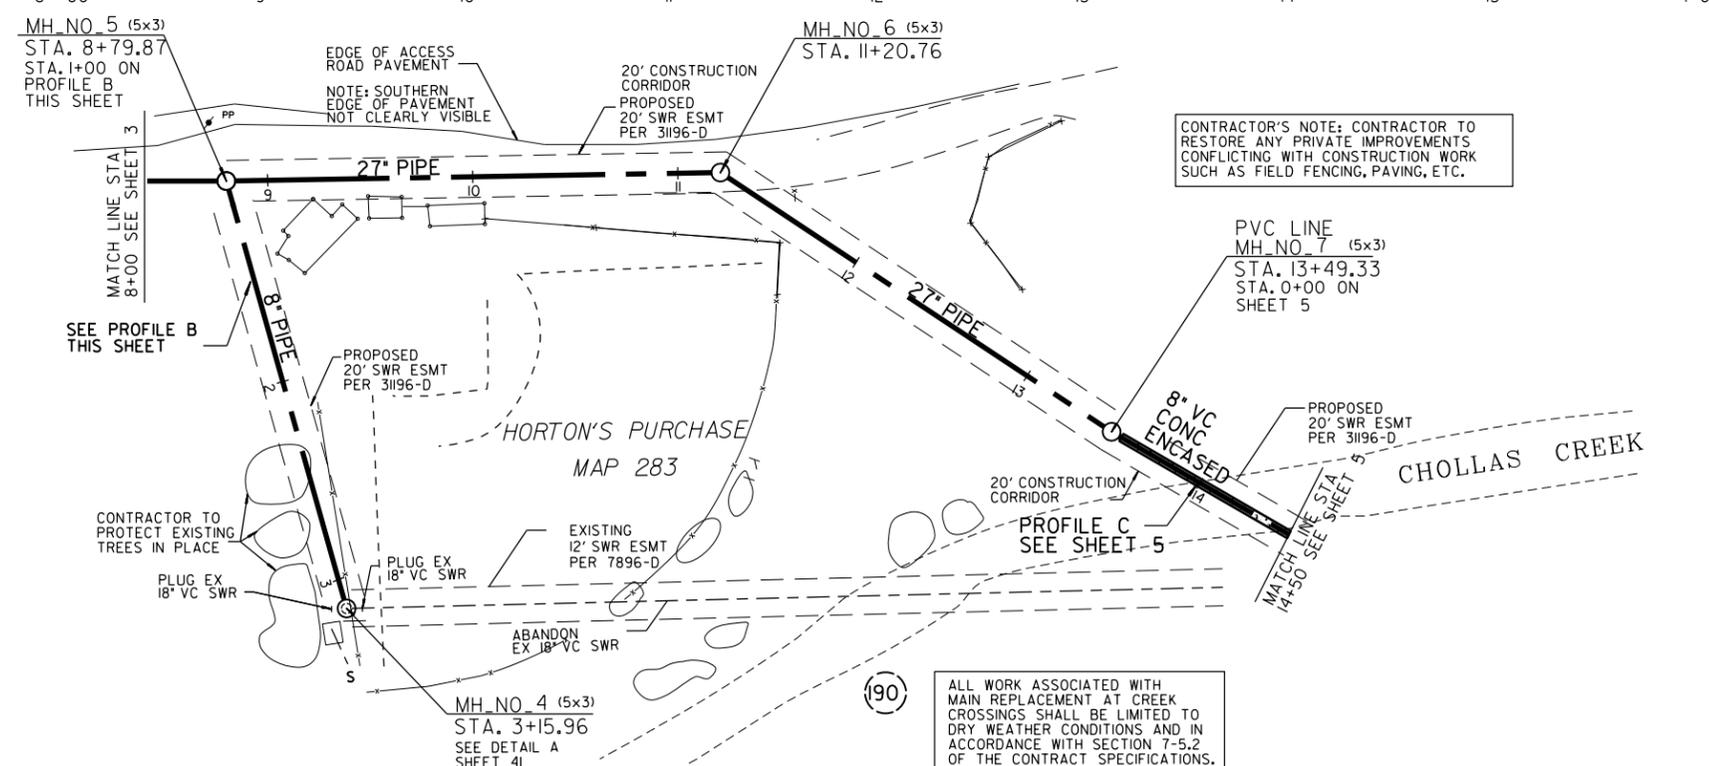

CONTRACTOR'S NOTE: CONTRACTOR TO RESTORE ANY PRIVATE IMPROVEMENTS CONFLICTING WITH CONSTRUCTION WORK SUCH AS FIELD FENCING, PAVING, ETC.

ALL WORK ASSOCIATED WITH MAIN REPLACEMENT AT CREEK CROSSINGS SHALL BE LIMITED TO DRY WEATHER CONDITIONS AND IN ACCORDANCE WITH SECTION 7-5.2 OF THE CONTRACT SPECIFICATIONS.

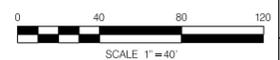

C-99

CHOLLAS VALLEY TRUNK SEWER PHASE II

EASEMENT PER DWG 31196-D
 STA 8+00 TO STA 14+50
 STA 1+00 TO STA 3+15.96

CITY OF SAN DIEGO, CALIFORNIA PUBLIC WORKS DEPARTMENT SHEET OF SHEETS	WATER WBS 0-00000 SEWER WBS 0-00000
---	--

FOR CITY ENGINEER	DATE	PROJECT MANAGER			
PRINT DCE NAME	RCE#	CHECKED BY			
DESCRIPTION	BY	APPROVED	DATE	FILED	PROJECT ENGINEER
ORIGINAL	XX/XX				000-0000 CCS87 COORDINATE
					0000-0000 CCS83 COORDINATE

CONTRACTOR _____ DATE STARTED _____
 INSPECTOR _____ DATE COMPLETED _____

19905-01-D



SECTION 4.4

WATER DESCRIPTION

SECTION 4.4 WATER DESCRIPTION

PLAN VIEW


1. **PROPOSED WATER SERVICES** – Size of circle and text shall be per symbol standards. Circles shall be placed in a uniform line whenever possible. Water services larger than 1” will be labeled next to the service line at the curb location shown vertically.
2. **STIFF - EXISTING WATER SERVICES** – Label each existing water service on the plan view. Verify the water service through field check.
3. **PROPOSED REDUCERS** – Are shown when connecting to a pipe of a different diameter.
4. **EXISTING REDUCERS** – Are not to be shown unless connecting into one or if one is required to be removed. See Symbol Standards Section.
5. **HIGHLINING NOTE** – If no highlining is required, then a note similar to the following: “The existing water mains, fire hydrants and services on this sheet are to be kept in service during construction” shall be used.
6. **CALL OUT FOR PROPOSED WATER INSTALLATIONS** – Shall be provided by the Project Engineer, placed in an organized manner on the plans, and shall be sequentially numbered per each sheet. Fittings shall be designated in the following order according to the direction of the survey line: BK (back), AHD (ahead), LT (left), RT (right).
7. **CALL OUT FOR CITY FORCES / CONTRACTOR WORK** – Use appropriate cell to designate work to be done by City Forces or the Contractor.
8. **ABANDONMENT OF WATER MAINS** - For abandoning existing water main outside of trench limits, call out “ABANDON EX__” WTR also, show and call out for concrete plugs.
9. **PRESSURE ZONE** – Show the pressure zone boundaries and call out the names of the zones, where applicable. The pressure zones can be found on the water gate book pages for the project area.
10. **NON-STANDARD DETAILS/ENLARGE VIEW DETAIL OF CLUTTERED AREA** – should be placed on a specific sheet or on a separate detail sheet.
11. **BLOW-OFFS** – Use the proper symbol and callout on the plan view. Refer to the Water Department Design Guide for locations.
12. **AIR VALVES** – Use the proper symbol and callout on the plan view. Refer to the Water Department Design Guide for locations.

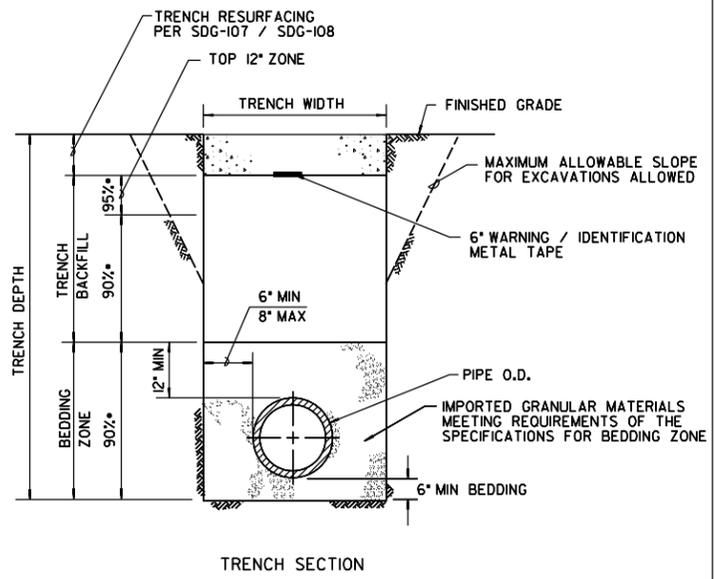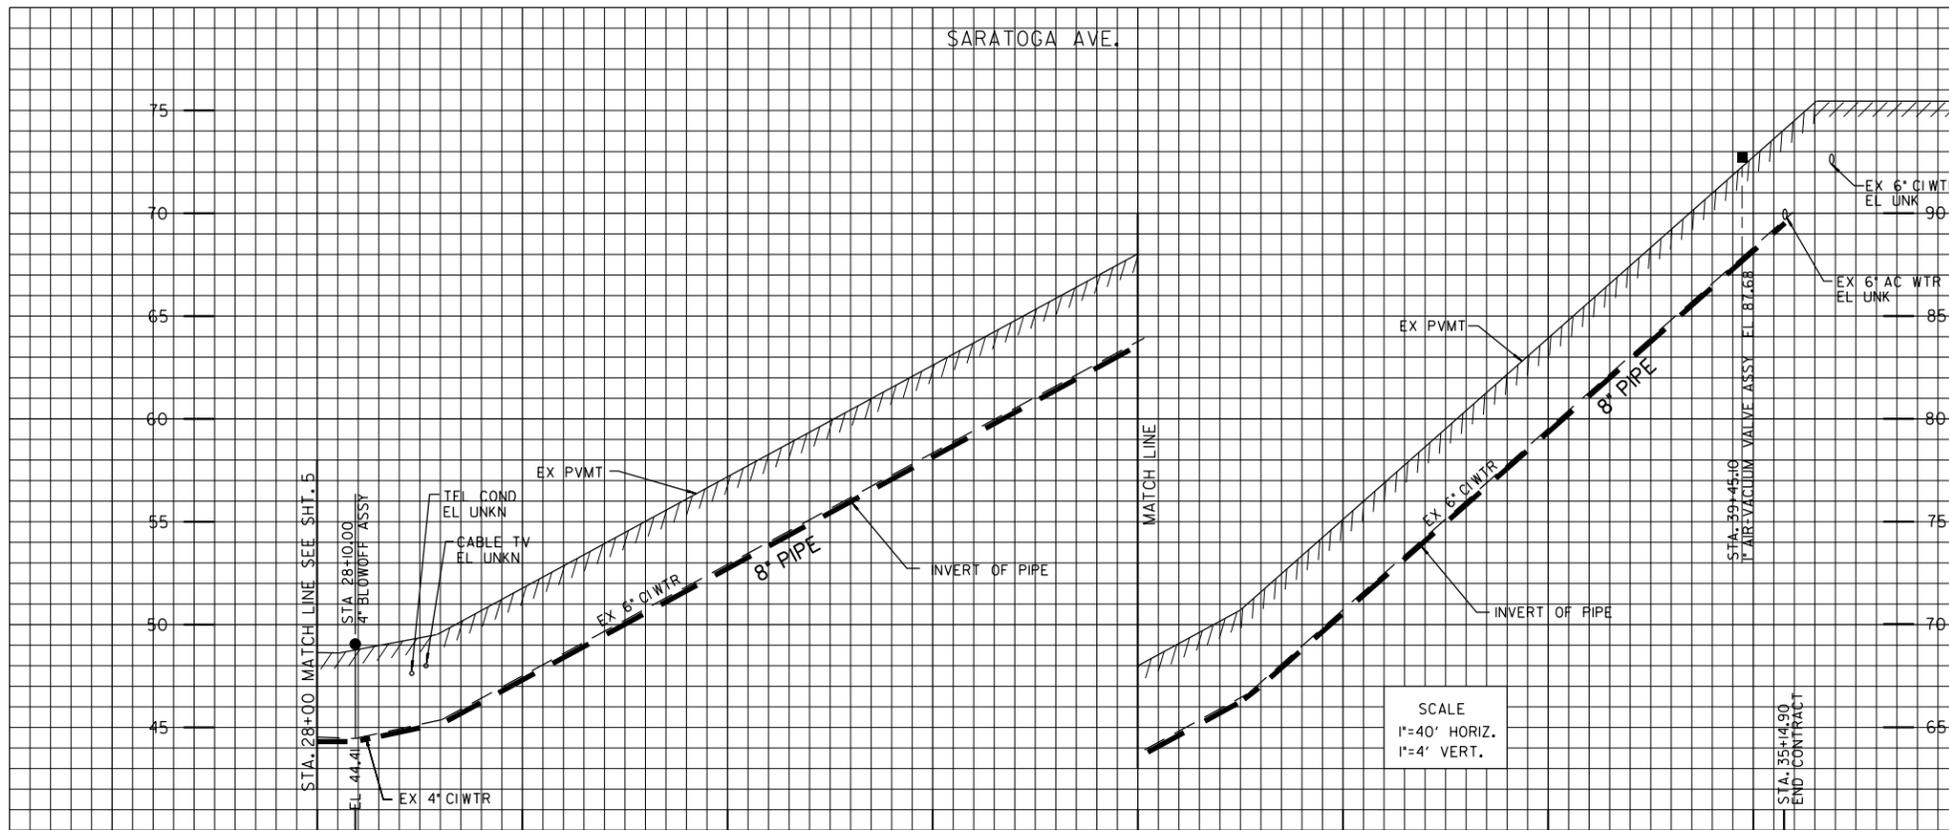

NOTE:
 1. (*) INDICATES MINIMUM RELATIVE COMPACTION.

PIPE BEDDING AND TRENCH BACKFILL FOR WATER MAINS
 NOT TO SCALE

NOTE:
 SARATOGA AVE. TO BE HIGHLINED BY CITY FORCES PRIOR TO CONSTRUCTION, CITY TO FURNISH ALL HIGHLINING MATERIALS AND MAKE ALL CONNECTIONS.

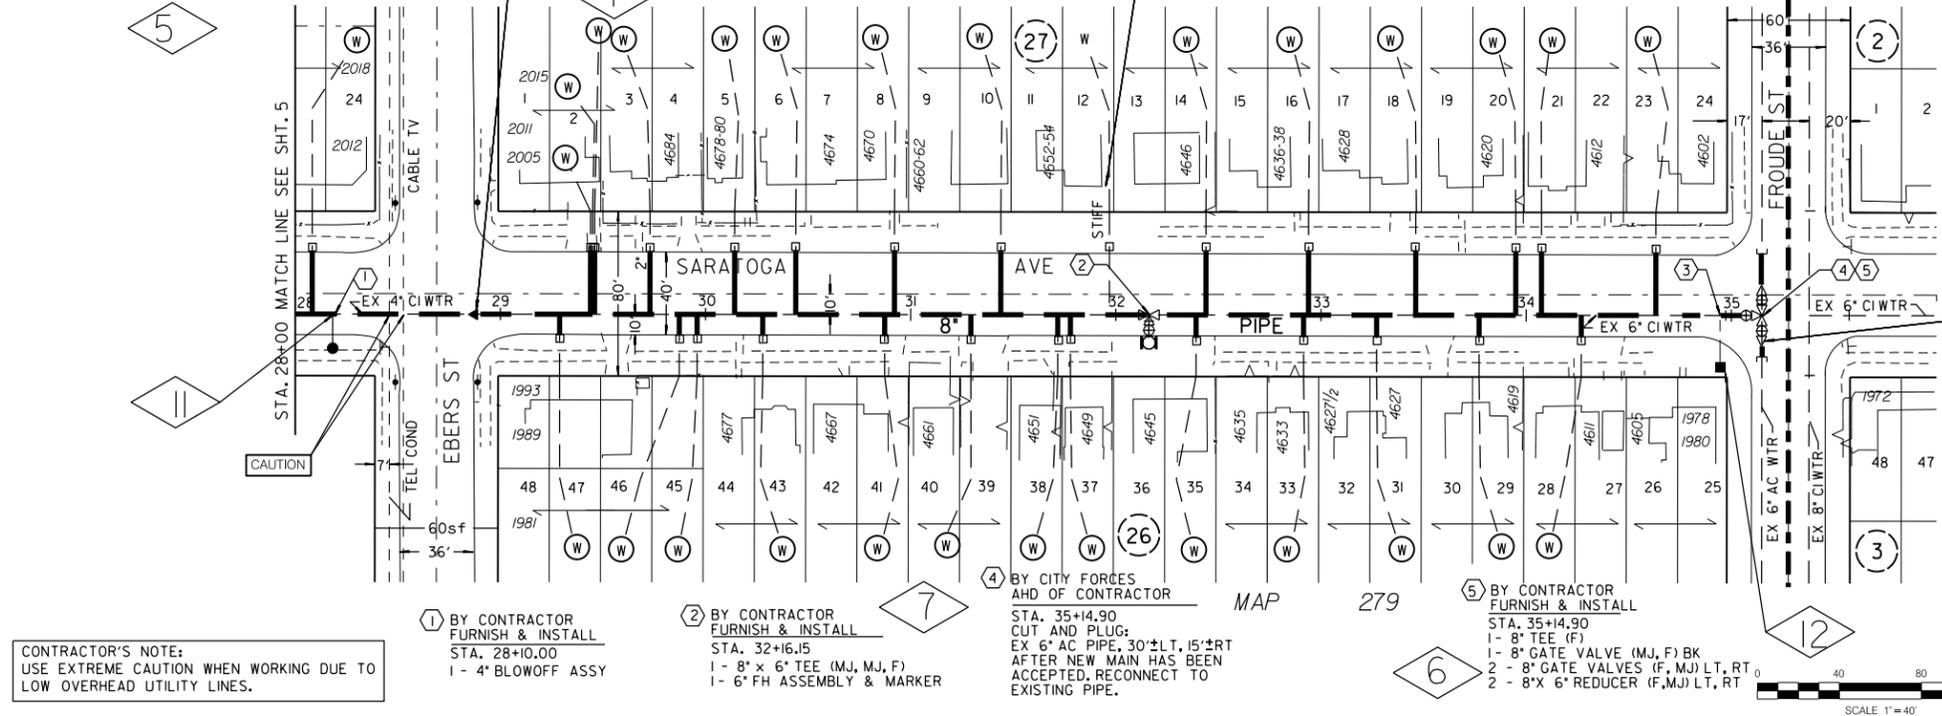

CONTRACTOR'S NOTE:
 USE EXTREME CAUTION WHEN WORKING DUE TO LOW OVERHEAD UTILITY LINES.

① BY CONTRACTOR FURNISH & INSTALL
 STA. 28+10.00
 1 - 4\"/>

② BY CONTRACTOR FURNISH & INSTALL
 STA. 32+16.15
 1 - 8\"/>

④ BY CITY FORCES AND OF CONTRACTOR
 STA. 35+14.90
 CUT AND PLUG;
 EX 6\"/>

⑤ BY CONTRACTOR FURNISH & INSTALL
 STA. 35+14.90
 1 - 8\"/>

REFERENCE:
 WATER: 12345-6-D, 23456-7-D
 SEWER: 12345-6-D
 STORM DRAIN: 12345-6-D
 FIELD BOOK: 214-1719, G21
 THOMAS BROS.: 250

RETIREMENTS:
 715' - 6\"/>

SEWER & WATER GROUP 000			
SARATOGA AVE.			
EBERS STREET TO FROUDE STREET			
CITY OF SAN DIEGO, CALIFORNIA		WATER WBS 0-00000	
PUBLIC WORKS DEPARTMENT		SEWER WBS 0-00000	
SHEET OF SHEETS			
FOR CITY ENGINEER	DATE	PROJECT MANAGER	
PRINT DATE NAME	DATE	PROJECT ENGINEER	
DESCRIPTION	BY	APPROVED	DATE
ORIGINAL	XX/XX		
		000-0000	
		CCS27 COORDINATE	
		0000-0000	
		CCS83 COORDINATE	
CONTRACTOR	DATE STARTED	19905-01-D	
INSPECTOR	DATE COMPLETED		

SARATOGA AVE.

10

C-99

PROFILE VIEW

13. **WATER STATION CALLOUT** – Use appropriate cell to designate station call-outs. Examples of where to use the station callouts are: at the beginning and ending of contract work, City forces, Air & Vacuum, blow-off valves, Tees, Crosses, etc.
 - a. **BEGIN AND END CONTRACT WORK**- Shall have a station callout and either the words **BEGIN** or **END CONTRACT**. This is typically used only on proposed water installations by the Contractor.
 - b. **BEGIN AND END CITY FORCE WORK** – Shall have a station callout and either the words **BEGIN** or **END WORK**. This is typically used only on proposed water installations by City Forces.
14. **INVERT OF WATER PIPE** – Place callout “INVERT OF PIPE” with leader to the proposed pipe.
 - a. For a pipe diameter of less than 12 inches, only the pipe invert need be shown.
 - b. For pipes 12 inches in diameter and larger, the pipe invert and the top of the pipe should be shown.
15. **PROPOSED WATER PIPE** – Any class of pipe other than CL 235 should be called out.
For example: **8” PIPE CLASS 305**.
16. **BLOW-OFFS** – Use the proper symbol and callout with stationing and elevation on the profile view. Refer to the Water Department Design Guide for locations.
17. **AIR VALVES** – Use the proper symbol and callout with stationing and elevation on the profile view. Refer to the Water Department Design Guide for locations.
18. **PROPOSED TEES / CROSSES** - Call out the station and proposed invert elevation of the Tee or Cross. The elevations at that point need only be carried out to one decimal point.
19. **PERPENDICULAR WATER MAINS** - When connecting the proposed water main to an existing / proposed the water main it should tie in at the center line of the pipe not the invert of the pipe.
20. **REPLACING IN-PLACE (WATER)** – When replacing in-place, the existing pipe shall be shown at its proper elevation on the profile (if known).
21. **EXISTING UTILITIES** – Existing Utilities that are crossed by the proposed pipe or connected to the proposed pipe shall be shown. The elevation for each will be called out if known from as-built drawings or from potholing. If elevation is unknown, “**EL UNK**” shall be specified. EL UNK shall be the callout for all outside utility companies.
22. **SHEET LIMITS FOR PROPOSED PIPE**
MATCH LINE (WATER) – The proposed pipe shall have limits at the beginning and ending of a sheet at 50 or 100-foot stationing whenever possible. For example, 5+00, 7+50. If this is not possible, the break may occur at the nearest 10-foot station. Example, 7+40, 8+60. Match lines shall be used where the 50 or 100-foot stations occur. The match line shall be weight 3,


style 0. Include text indicating the location of the continued proposed pipe. The text size shall be 5.6 and a weight of 2.

For example: **MATCH LINE STA. 7+00 SEE SHEET 9.**


23. **VERTICAL BREAKS** - The proposed pipe and existing pavement / ground shall break at an even station. If this is not possible, the break may occur at the nearest 10-foot station. The match line shall be weight 3, style 0. The text size shall be 5.6 and a weight of 2.

For example: **MATCH LINE.**

24. **VERTICAL DEFLECTIONS (GRADE BREAK) FOR PROPOSED TRANSMISSION WATER MAINS** – Are designated at any deflection of the pipe at the joints. Abrupt vertical grade breaks resulting in upward thrust should be avoided. The elevations at that point need only be carried out to one decimal point.

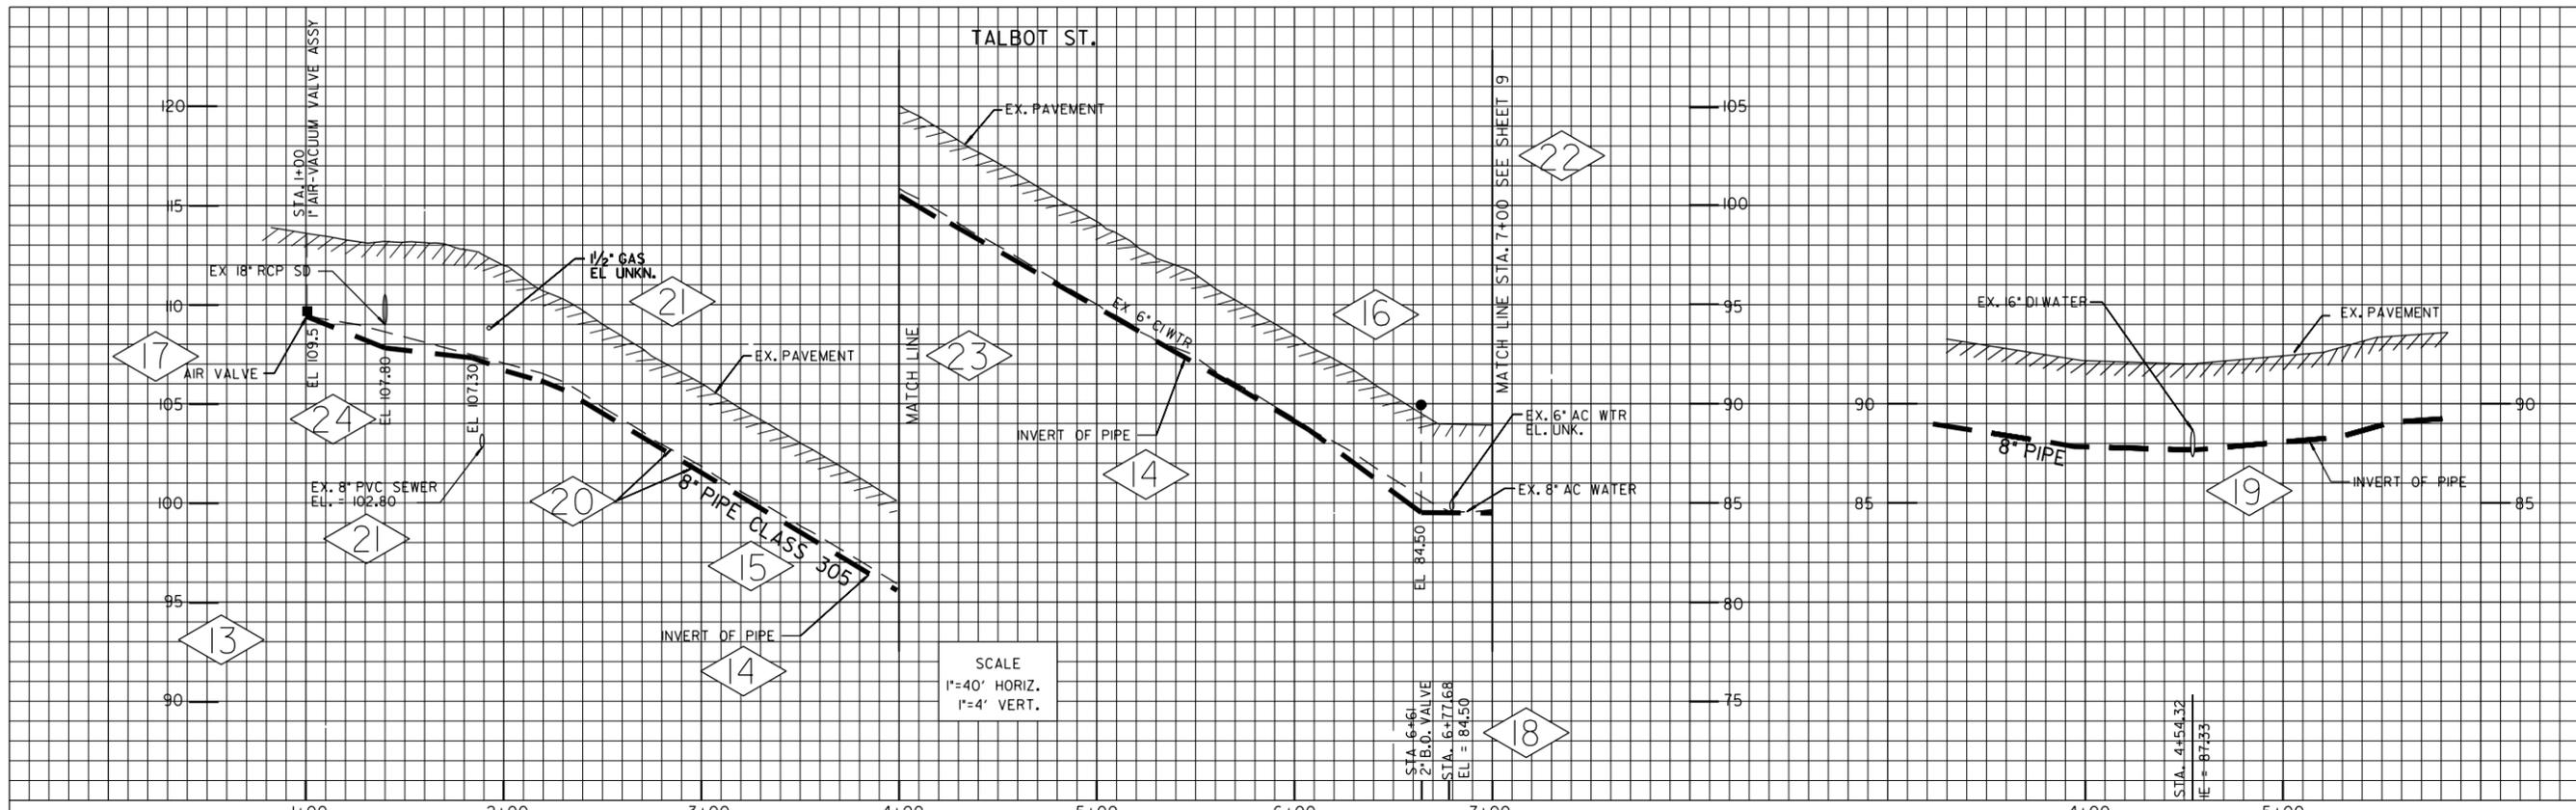



TALBOT ST SHALL BE HIGHLINED BY CITY FORCES PRIOR TO CONSTRUCTION. CITY TO FURNISH HI-LINING MATERIAL AND TRANSFER ALL SERVICES

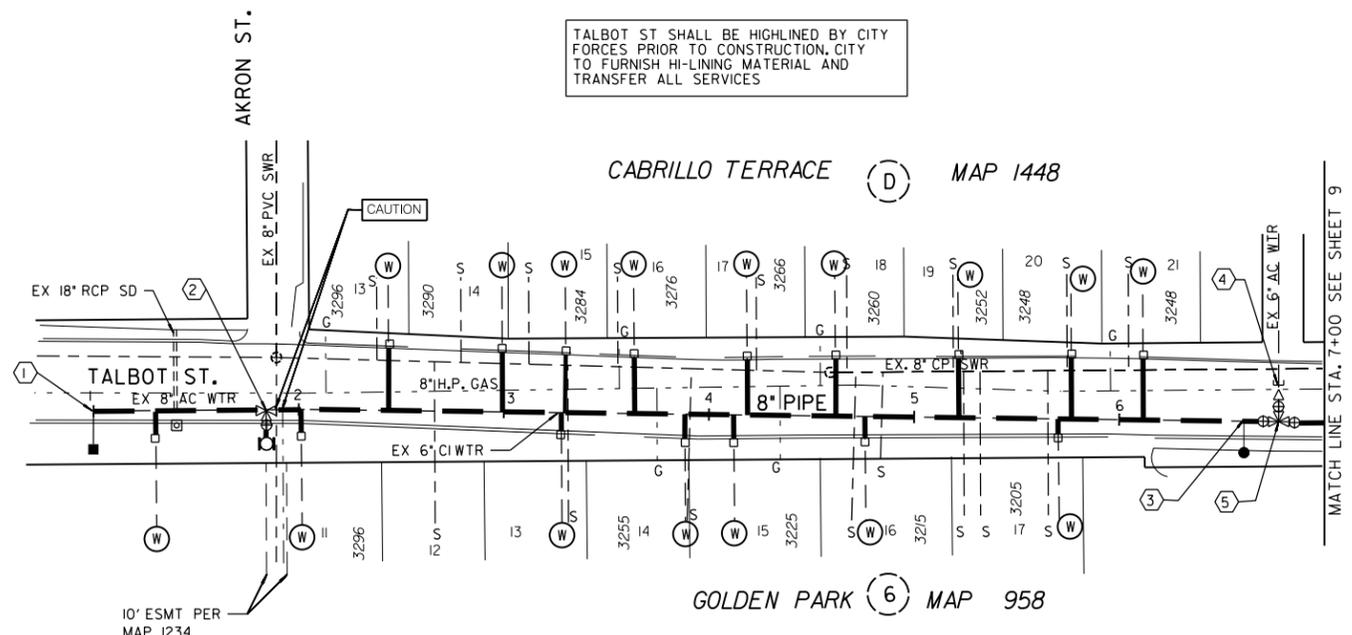

- ① BY CONTRACTOR FURNISH & INSTALL:
STA. 1+00.00
1 - 1" AIR & VACUUM VALVE ASSY
- ② BY CONTRACTOR FURNISH & INSTALL:
STA. 1+84.19
1 - 8"x6" TEE (M, J, F)
1 - 6" FH ASSEMBLY & MARKER
- ③ BY CONTRACTOR FURNISH & INSTALL:
STA. 6+60.76
FURNISH & INSTALL:
1 - 2" B.O. ASSY
- ④ BY CITY FORCES AHD OF CONTRACTOR
STA. 6+77.68 40" LF
CUT & PLUG EX 6" AC WTR
RECONNECT AFTER NEW MAIN HAS BEEN ACCEPTED.
- ⑤ BY CONTRACTOR FURNISH & INSTALL:
STA. 6+77.68
1 - 8" TEE (F)
3 - 8" GATE VALVES (F, M, J) BK, AHD, LT
1 - 8" X 6" REDUCER, 40" LT
40' - 8" CLASS 200 PIPE, LT

REFERENCE:
 WATER: I2345-6-D, 23456-7-D
 SEWER: I2345-6-D
 STORM DRAIN: I2345-6-D
 GAS: II-271
 ELECTRIC: 210-1725A
 CABLE TV: 210-1725
 TELEPHONE: MAP I220
 IMPROVEMENTS: I234-L
 100' SCALE/FIELD BOOK: 214-1719, G21
 THOMAS BROS.: I250
 HGL: 256

RETIREMENTS:
 577' - 6" CI - 1941
 FH (2-PORT) - 1
 1" - 16" - COPPER

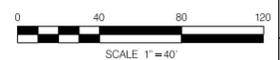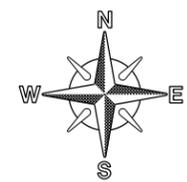

C-99

SEWER & WATER JOB 000
TALBOT ST.
 ARKON STREET TO ALLEY BLOCK D

CITY OF SAN DIEGO, CALIFORNIA PUBLIC WORKS DEPARTMENT SHEET OF SHEETS		WATER WBS 0-00000	SEWER WBS 0-00000
FOR CITY ENGINEER	DATE	PROJECT MANAGER	
PRINT DCE NAME	RCE#	PROJECT ENGINEER	
DESCRIPTION	BY	APPROVED	DATE FILMED
ORIGINAL	XX/XX		
		000-0000 CCS27 COORDINATE	
		0000-0000 CCS83 COORDINATE	
CONTRACTOR	DATE STARTED	19905-01-D	
INSPECTOR	DATE COMPLETED		

TALBOT ST.

SECTION 4.5

STORM DRAIN

SECTION 4.5 STORM DRAIN DESCRIPTION

PLAN VIEW

1. **PROPOSED STORM DRAIN PIPE** – The size and type of pipe are to be called out. The size and type of pipe need not be repeated between the cleanout and structures if they are the same, otherwise they shall be shown for each distance.
2. **STRUCTURES** – Show and call-out existing and proposed structures such as cleanout, energy dissipator with fence, cut-off wall, riprap and retaining walls. Call-out type of structure, dimensions and applicable City Standard Drawing.
3. **EXISTING STORM DRAIN AND CLEANOUT** – No callout is required for the removal of an existing sewer main & cleanout. The Specifications state that the storm drain and cleanout or other structures shall be removed along the trench line of the proposed pipe. Call-out if storm drain is to remain in place, abandoned or removed if located outside of trench limits.
4. **STORM DRAIN EASEMENT** – Call-out and show existing and proposed storm drain easement with D Sheet number and width.
5. **CONSTRUCTION AREA** – Show and call-out temporary construction area, if applicable.
6. **TABLES** – Show and provide information for Structure Data Table, Grading Limits Data Table, Easement Data Table, TCA Data Table, Retaining Wall Data Table and Storm Drain Data Table.
7. **HORIZONTAL ALIGNMENT REPORT** – Provide alignment report.
8. **ARCHAEOLOGICAL AND PALEONTOLOGICAL MONITORING LIMITS** – Provide limits with Station Numbers and approximate linear footage in the table.

PROFILE VIEW

9. **PROPOSED CLEANOUT** – Provide type of cleanout with Station number, invert elevations of inlet and outlet pipes and surface elevation (SE).
10. **EXISTING AND PROPOSED STORM DRAIN PIPE** – The size, pipe, slope, flow data (Q_{pipe} and Q₁₀₀), and velocity (V) of the pipe are to be called out. The size, type and slope of the pipe need not be repeated between the cleanout distances if they are the same, otherwise they shall be shown for each distance.
11. **LENGTH OF PIPE** – The horizontal length being shown between the centers of the inlets or end of structures (such as retaining wall or energy dissipator) and below the proposed pipe using dimension lines. The true length of pipe is used when curved lines represent the alignment of a pipe. Place dimensions between proposed inlets and structures on the profile view towards the bottom of the profile grid. If Match Lines are used, place dimensions between inlets and structures where the alignment extends to preceding and/or subsequent sheets.

12. **STORM DRAIN ALIGNMENT (PROFILE)** – Should be shown downstream to upstream starting from the left side of the sheet.
13. **EXISTING STRUCTURES** – Existing structure that are crossed by the proposed pipe or to be connected to the proposed pipe shall be shown. The crossing utilities shall be placed accurately based on as-built drawings or obtained from potholing. If elevation is unknown, “**EL UNK**” shall be called out.
14. **EXISTING STORM DRAIN REPLACED IN-PLACE (HORIZ.)** – If the existing sewer is being replaced in-place horizontally, the existing storm drain shall be shown in the profile along with the proposed storm drain.
15. **PROPOSED STRUCTURES** – Show and call-out energy dissipator with Station numbers, invert elevation, SE and applicable standard drawing number. Show and callout rip rap with flow data (Q100) and velocity (V).
16. **HYDRAULIC GRADE LINE (HGL)** – Show dash line for HGL.
17. **SURFACE** – Show and call-out existing and proposed ground and grade.

EASEMENT DWG
NO. 39358-B

Horizontal Alignment Review Report
Report Created: 9/7/2018
Time: 9:24am

PRINCIPLE SETTING OUT LINE FOR Highland & Monroe

POINT CHAINAGE (ft) NORTHING (ft) EASTING (ft)
ELEMENT LENGTH (ft) WCB (0' 00' 00")
(STRAIGHT) WCB (0' 00' 00")
(R=STARTING ANGLE) (R=END ANGLE)
POB I+00.00 1857365.77 6301177.31

PII+28.53	1857377.99	6301151.53	STRAIGHT	28.53	5.16
PII+51.66	1857387.98	6301130.67	STRAIGHT	23.13	5.16
PII+76.66	1857398.78	6301108.12	STRAIGHT	25.00	5.16
PII+80.66	1857401.52	6301105.21	STRAIGHT	4.00	5.47
PI2+07.23	1857426.37	6301095.80	STRAIGHT	26.57	5.92
PI2+32.23	1857449.75	6301086.94	STRAIGHT	25.00	5.92
PI2+36.23	1857453.50	6301085.54	STRAIGHT	4.00	5.93
POE 2+50.64	1857466.55	6301079.43	STRAIGHT	14.41	5.84

STRUCTURE DATA TABLE

NO.	NORTHING	EASTING	LENGTH	REMARKS
②	1857451.63	6301086.24	--	PROPOSED A-4 CLEANOUT
③	1857400.15	6301106.66	--	PROPOSED A-4 CLEANOUT
④	1857377.99	6301151.53	--	PROPOSED SDD-105 CONCRETE DISSIPATOR

GRADING LIMITS DATA TABLE

NO.	NORTHING	EASTING
⑩	1857467.82	6301082.02
⑪	1857465.49	6301077.27
⑫	1857460.98	6301072.24
⑬	1857451.00	6301059.73
⑭	1857449.29	6301060.36
⑮	1857430.02	6301067.51
⑯	1857410.71	6301087.11
⑰	1857403.33	6301094.61
⑱	1857410.02	630109.45
⑲	1857417.83	630105.92
⑳	1857440.67	6301095.62
㉑	1857459.44	6301087.16

EASEMENT DATA TABLE

NO.	NORTHING	EASTING
①	1857450.01	6301058.50
②	1857389.31	6301085.87
③	1857378.82	6301097.03
④	1857356.85	6301155.13
⑤	1857373.04	6301168.86
⑥	1857397.53	6301104.10
⑦	1857463.05	6301074.55
⑧	1857402.36	6301113.96
⑨	1857401.37	6301110.91
⑩	1857377.77	6301173.31
⑪	1857379.25	6301175.07

TCA DATA TABLE

NO.	NORTHING	EASTING
⑫	1857334.82	6301165.64
⑬	1857366.14	6301170.87
⑭	1857336.44	6301145.70

RETAINING WALL DATA TABLE

NO.	NORTHING	EASTING	ELEV TW
⑮	1857445.39	6301093.49	332.00'
⑯	1857450.83	6301091.04	332.54'
⑰	1857455.51	6301088.93	333.00'
⑱	1857468.48	6301083.08	333.00'

STORM DRAIN DATA TABLE

NO.	BEARING	LENGTH	REMARKS
①	N 64° 25' 09" W	48.13'	24" RCP
②	N 20° 44' 55" W	51.57'	24" RCP
③	N 25° 06' 45" W	14.41'	18" HDPE PIPE

ESTIMATED ARCHAEOLOGICAL MONITORING LIMITS

BEGINNING STA	ENDING STA	APPROXIMATE LF
STA 1+00	STA 2+50.64	143.78'

ESTIMATED PALEONTOLOGICAL MONITORING LIMITS

BEGINNING STA	ENDING STA	APPROXIMATE LF
STA 1+00	STA 2+50.64	143.78'

ACTUAL LIMITS SHALL BE DETERMINED BY THE PI/MONITOR(S) PRIOR TO CONSTRUCTION AND SHALL BE CONSISTENT WITH THE MITIGATION AND MONITORING PROGRAM (MMPR) FOR THE PROJECT

REFERENCE:
STORM DRAIN: 27394-1-D, 27394-2-D, 39357-B, 39358-B
THOMAS BROS.: I269

RETIREMENTS:
24" FLEXIBLE HDPE PIPE - 139' - 2010

HIGHLAND & MONROE AVE STORM DRAIN
EASEMENT DWG NO. 39358-B
MONROE AVE TO HIGHLAND AVE

CITY OF SAN DIEGO, CALIFORNIA
PUBLIC WORKS DEPARTMENT
SHEET 2 OF 17 SHEETS

WBS NO: B-XXXX

FOR CITY ENGINEER	DATE	APPROVED BY	PROJECT MANAGER
PRINT DATE NAME	PIE#	DATE	PROJECT ENGINEER
DESCRIPTION	BY	APPROVED	DATE
ORIGINAL	xx/xx		
			217-1739
			CDS7 COORDINATE
			1857461-6301078
			CDS8 COORDINATE
			XXXXX-02-D



CONTRACTOR _____ DATE STARTED _____
INSPECTOR _____ DATE COMPLETED _____

- CONSTRUCTION NOTES:
- ② TYPE A CLEANOUT @ STA 2+34.24
 - USE 10" THICKNESS, # 5 8" HOR. & FLR. REINF. O.C., CONCRETE FOR BOX SECTION HORIZONTAL REINFORCEMENT (see SDD-114)
 - CONCRETE SHALL BE 660-C-4000, MINIMUM COMPRESSIVE STRENGTH SHALL BE 4,000 PSI.
 - ③ REMOVE EXIST HDPE STORM DRAIN PIPE AND REPAIR SLOPE EROSION WHERE HDPE PIPE WAS LOCATED AND INSTALL FERGUSON WATER WORKS OR APPROVED EQUAL:
 - 18" SDR 35 PS46 FLG ADAPTER W/ BUR
 - 18" SDR 35 ADAPTER FLANGE W/ DI150" BUCKUP RING
 - 18" FLG X PE 45" EL DRIT IPS
 - 18" IPS DRIT HDPE 2PC 45DEG FLXPE W/ DIBACKUP RING
 - 18" X 21" IPS DRIT HDPE PIPE



SCALE
1"=20' HORIZ.
1"=4' VERT.

MAP 1900
TALMADGE PARK
UNIT 3

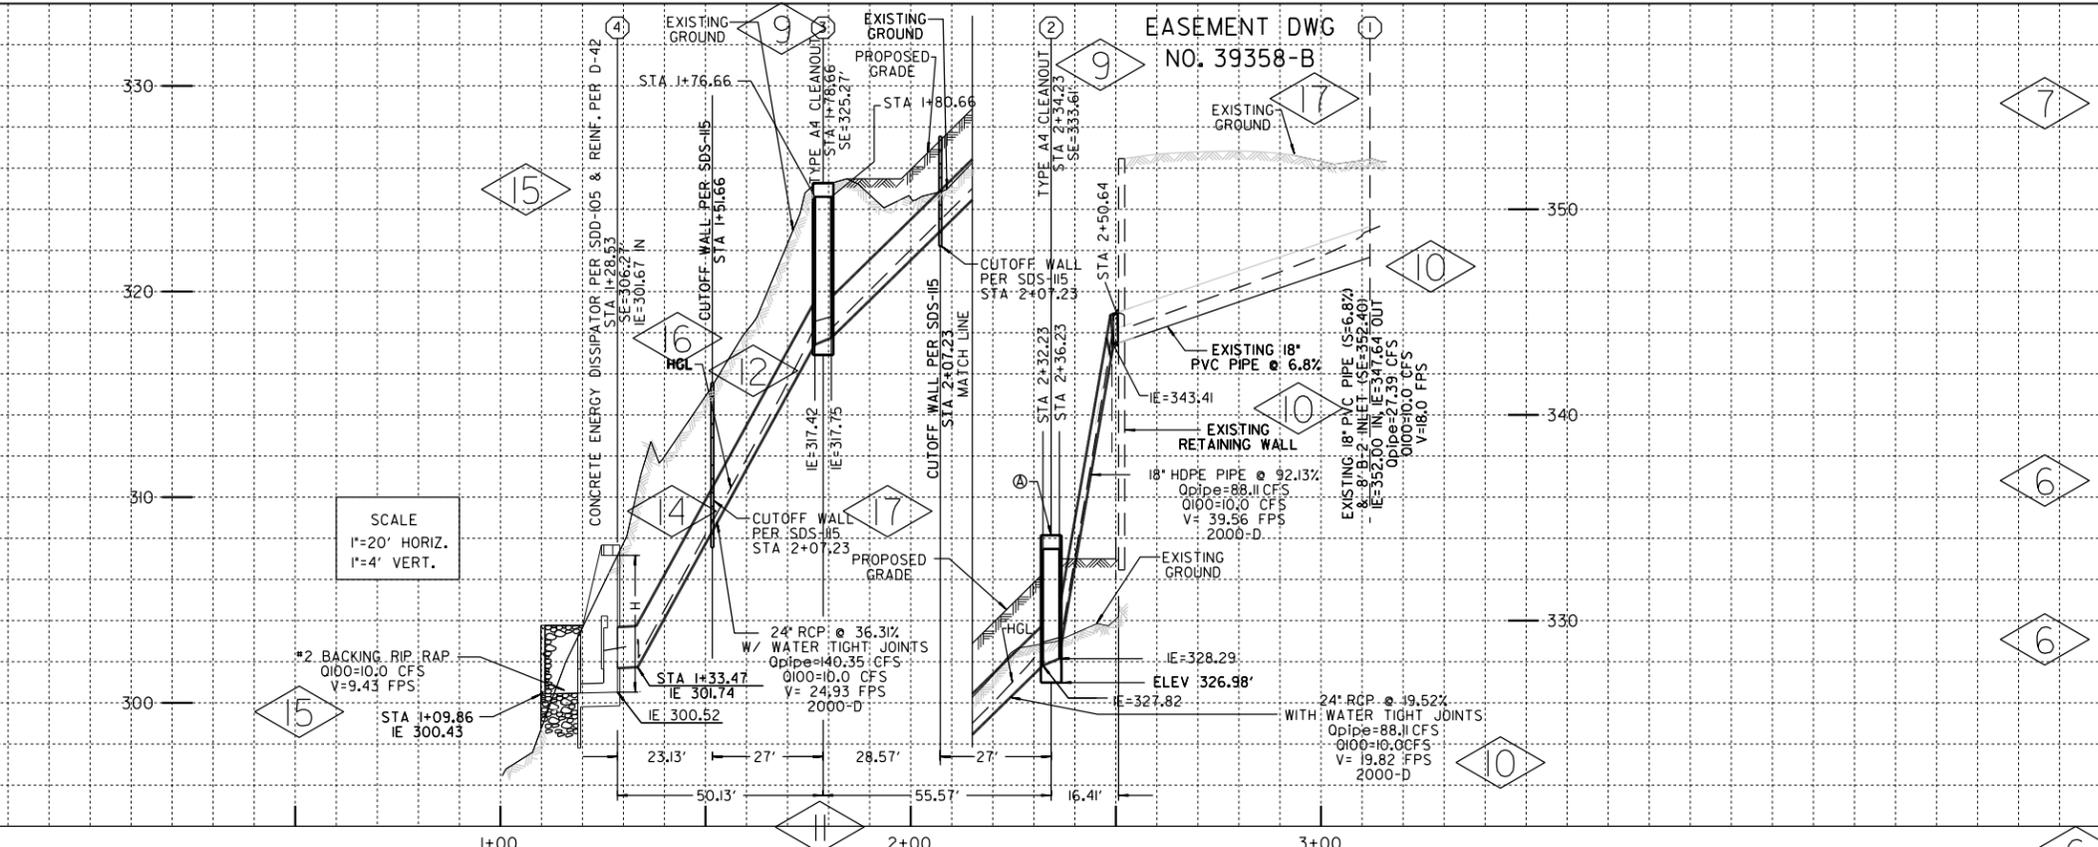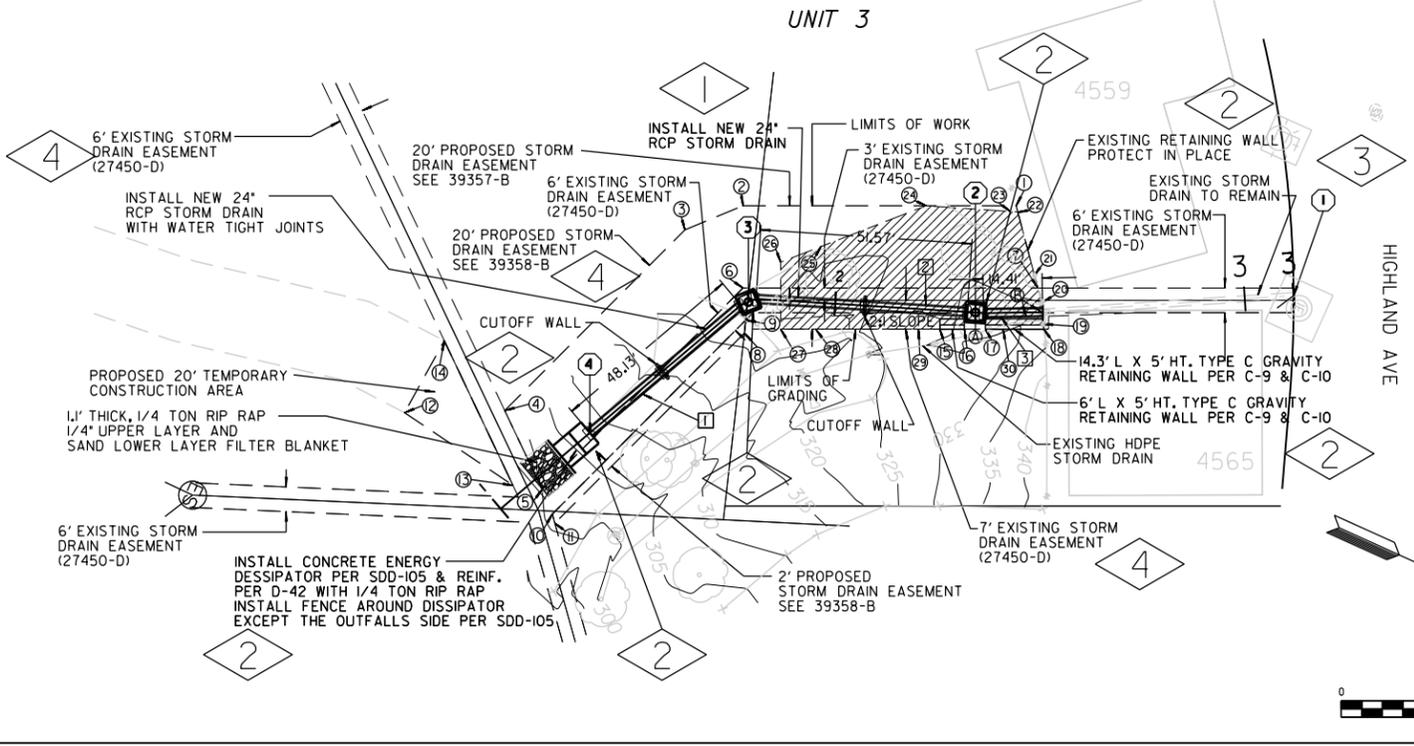

EASEMENT DWG NO. 39358-B

SECTION 4.6

MISCELLANEOUS PLAN SHEETS

MISCELLANEOUS PLAN SHEETS

1. **WORK BY CITY FORCES**
 - a. Show right-of-way (street) lines, street names, address hundred block numbers, existing and proposed water mains and fire hydrants.
 - b. Call out the appropriate locations, edit the numbers to reflect what work needs to be done (see construction notes).
 - c. For FH symbols use the cells, but for the proposed FH cell change the weight to 4 so the Fire Department can distinguish the difference.
 - d. Show the pressure zone boundaries and call out the names of the zones, where applicable. The pressure zones can be found on the water gate book pages for the project area.
 - e. Fill out the table for materials to be supplied by Contractor to City Force.
 - f. Fill out the table for Thrust/Anchor for 16" and Larger Water Mains.

2. **SEWER ABANDONMENT SHEET** – Call out the I.E. and the rim of the manholes to be abandoned, length, size, type of material of pipe and show the locations of the concrete plugs. The information will be used for Capitalization of the group job.

3. **REHABILITATED SEWER MAIN SHEET** – Call out the I.E. and the rim of the manholes and the length, size of the sewer mains to be rehabilitated. No need to provide profile view, if the following situations apply:
 - a. Stand-alone Rehabilitated Sewer Main – Information in Contract Documents or Rehab Sheet in the plans. Add note on plans where information can be found.
 - b. Rehabilitated Sewer Main is attached to Proposed Sewer Main Replacement – Shown in the plans.

In case Rehabilitated Sewer Main is between Proposed Sewer Main Replacement, Rehabilitated Sewer Main should be shown on the Plan and Profile views.

4. **CURB RAMP SHEET** – Call out the locations of the proposed curb ramps and list the type of curb ramps in the table. Fill out information in the table.

5. **STREET RESURFACING SHEET** – Show the areas of asphalt and concrete resurfacing/slurry and other improvements. List the limits and provide information in the table.

6. **REPLUMB DETAIL SHEET** – The detail drawing of each property location to be replumbed, and should be enlarged enough to see the proposed lateral alignment.

7. **STANDARD DEVELOPMENT PROJECTS BEST MANAGEMENT PLAN (BMP) MAP**
 1. The Site Map is a copy of the Grading Plan with the incorporation of the Site Design and Source Control BMPs as described in Nos. 2 and 3 below.
 2. LID/Site Design BMP Checklist can be found in Form I-5 on this sheet. Incorporate and label the site design BMPs marked "YES" on the Site Map.

3. Source Control BMP Checklist can be found in Form I-4 on this sheet. Incorporate and label the source control BMPs marked "YES" on the Site Map.

8. **PRIORITY DEVELOPMENT PROJECTS BEST MANAGEMENT PLAN (BMP) MAP**

1. Information can be found on the Cover Sheet of the Storm Water Quality Management Plan (SWQMP).
2. LID/Site Design BMP Checklist can be found in Form I-5 of the Storm Water Quality Management Plan (SWQMP).
3. Source Control BMP Checklist can be found in Form I-4 of the Storm Water Quality Management Plan (SWQMP).
4. Summary of PDP Structural BMPs can be found in Form I-6 of the Storm Water Quality Management Plan (SWQMP).
5. Operation and Maintenance of BMPs can be found in Attachment 3: Structural BMP Maintenance Plan of the Storm Water Quality Management Plan (SWQMP).
6. This should match the DMA exhibit in Attachment 1A of the Storm Water Quality Management Plan (SWQMP). The DMA Exhibit is generally prepared on one sheet or multiple sheets.
7. This should match the legend on the DMA exhibit in Attachment 1A of the Storm Water Quality Management Plan (SWQMP).
8. Refer to the sheet number/numbers of the BMP Map.

9. **PDP EXEMPT BEST MANAGEMENT PLAN (BMP) MAP**

1. The Site Map is a copy of the Grading Plan with the incorporation of the Site Design and Source Control BMPs as described in Nos. 2 and 3 below.
2. LID/Site Design BMP Checklist can be found in Form I-5 on this sheet. Incorporate and label the site design BMPs marked "YES" on the Site Map.
3. Source Control BMP Checklist can be found in Form I-4 on this sheet. Incorporate and label the source control BMPs marked "YES" on the Site Map.

10. **GREEN INFRASTRUCTURE BEST MANAGEMENT PLAN (BMP) MAP**

1. Use this Table for Flow Based BMPs.
2. Add Drainage Management Area (DMA) name.
3. Average "C" Runoff Factor for each DMA (unitless)
4. Use the maximum flow rate of runoff from a rainfall intensity of 0.2 inch/hr (i).
5. Area (A) of each DMA which includes total area draining to the BMP, including any onsite or offsite areas that drain to the BMP (acres).
6. Treatment Flow rate in cubic feet/second. $Q=CiA$. Multiply Q (treatment flow rate) by 1.5 for Compact Biofiltration BMPs. See Appendix F.2.2 of the 2018 Storm Water Standards.

7. Add BMP used, for example, biofiltration basin, acceptable proprietary BMPs. Add Model and size if proprietary BMP is used.
 8. Water Quality Flow Treatment capacity of BMP used
 9. Water Quality Flow Treatment provided
 10. Percent of Water Quality Flow Provided = No. 9/6.
 11. Use this Table for Volume Based BMPs.
 12. Add DMA name.
 13. Average "C" Runoff Factor for each DMA (unitless).
 14. Depth (d) of 85th percentile, 24-hr storm event (inch). See Figure B.1-1, 85th Percentile 24-hour Isopluvial Map on Appendix B of the 2018 Storm Water Manual.
 15. Area (A) of each DMA which includes total area draining to the BMP, including any onsite or offsite areas that drain to the BMP (acres).
 16. Design Capture Volume (DCV) = $C \times d \times A \times 3620$ (cubic ft)
 17. Add BMP used, for example, biofiltration basin, acceptable proprietary BMPs. Add Model and size if proprietary BMP is used.
 18. Water Quality Volume Treatment capacity of BMP used
 19. Water Quality Volume Treatment provided
 20. Percent of Water Quality Volume Provided = No. 19/16.
 21. Not needed if in-house design.
 22. The Post-Construction BMP Certification shall be signed during As-built processing.
 23. Add O and M table showing the O and M Responsible Party Designee, Pollutant Control BMP used and maintenance mechanism for BMP used.
 24. Add a Site Map showing limits, name and area of each DMA. Show BMP and BMP identifier name/number used for each DMA.
 25. Show Details of BMP and Legend
11. **TRAFFIC CONTROL** – Call out the project name for the traffic control plans. Add the name(s) of the street(s) where traffic control will be placed with the 85th% speed.
 12. **TRAFFIC SIGNAL INSTALLATION** – Call out the project name, complete the Storm Water Protection notes, update the Key Map and add the street name(s) with the current Average Daily Traffic (ADT) values under Street Classification.
 13. **STRIPING PLAN** – Provide Legend, Construction Notes, yield line layout and striping plan.
 14. **FIRE DEPARTMENT INFORMATION SHEET** – This is showing an example of information that the Fire Department wants when submitting the Fire Protection Review for the project area by the engineer.

15. **ADDENDUM SAMPLE SHEET** – An Addendum is a change to plans or contract that is issued during advertising before the bid opening and the project is awarded. Show the changes from the Addendum on the plans by lining out features that will be removed and adding new features. Nothing shall be deleted from the plans at this stage. If required, cross out the entire sheet and add a new sheet for the change. Place graphic “clouds” around the area of change along with a lettered Delta cell. Place the Addendum Cell in the appropriate location on the Title Block and add a brief description with the Addendum letter below the Title Block in the border area. See format for cover sheet, deleted and added sheets.
16. **AS-BUILT SAMPLE SHEETS** – See standard operating procedures for as-builts and sample sheets.
17. **TYPICAL CONTRACTOR’S NOTES** – Sheet shows a compilation of typical Contractor’s and Caution Notes that can be used for plan and profile sheets.
18. **SAMPLE CURB RAMP DETAIL SHEET** – Provide plan view of curb ramp detail, curb profile, survey data, curb alignment data and construction notes.
19. **BATCH DISCHARGE PLAN** – A batch discharge plan shall be prepared if water is to be discharged to existing sewer mains. Complete information the Discharge Table and show Batch Discharge Plan with proposed and existing water main, existing manholes with Facility Sequence Number and Proposed Manhole Discharge Location. See sample sheet for reference.
20. **SURVEY MONUMENT SHEET** – A separate monument sheet shall be prepared if the survey monuments are not shown on the plan and profile sheet.

ABANDONMENT OF WATER MAINS				
NO	LOCATION	SIZE OF PIPE	MATERIAL	LENGTH FT
1	-	-	-	-
2	-	-	-	-
3	-	-	-	-
TOTAL ABANDONMENT OF WATER MAINS				-

ABANDONMENT OF SEWER MAINS				
NO	LOCATION	SIZE OF PIPE	MATERIAL	LENGTH FT
1	-	-	-	-
2	-	-	-	-
3	-	-	-	-
4	-	-	-	-
5	-	-	-	-
6	-	-	-	-
TOTAL ABANDONMENT OF SEWER MAINS				-


RETIREMENTS:
 0' - MATERIAL - 0' - 1900
 0' - MATERIAL - 0' - 1900
 MH: 4X3, 0, 1900
 FH (2-PORT) - 0
 FH (3-PORT) - 0
 4" LATERAL - 0 - (MATERIAL) - 1900
 6" LATERAL - 0 - (MATERIAL) - 1900
 1" SERVICE - 0 - (MATERIAL) - 1900
 2" SERVICE - 0 - (MATERIAL) - 1900

2

C-99

LEGEND

- NO ABANDONMENT OF WATER MAIN NO's
- NO ABANDONMENT OF SEWER MAIN NO's
- ABANDONMENT OF WATER MAINS
- ABANDONMENT OF SEWER MAINS
- EXISTING WATER MAIN
- EXISTING SEWER MAIN
- (●)--- ABANDON EX MANHOLE

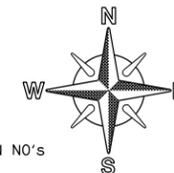

NO SCALE

SEWER & WATER GROUP 000
 SEWER & WATER ABANDONMENT

CITY OF SAN DIEGO, CALIFORNIA
 PUBLIC WORKS DEPARTMENT
 SHEET OF SHEETS

WATER WBS	0-00000			
SEWER WBS	0-00000			
FOR CITY ENGINEER	DATE			
PROJECT ENGINEER	PROJECT MANAGER			
DESCRIPTION	BY	APPROVED	DATE	FILED
ORIGINAL	XX/XX			
SEE SHEETS				
CCS27 COORDINATE				
SEE SHEETS				
CCS83 COORDINATE				


CONTRACTOR _____ DATE STARTED _____
 INSPECTOR _____ DATE COMPLETED _____

XXXXX-XX-D

SEWER & WATER ABANDONMENT


ABANDONMENT OF WATER MAINS				
NO	LOCATION	SIZE OF PIPE	MATERIAL	LENGTH FT
1	-	-	-	-
2	-	-	-	-
3	-	-	-	-
TOTAL ABANDONMENT OF WATER MAINS				-

ABANDONMENT OF SEWER MAINS				
NO	LOCATION	SIZE OF PIPE	MATERIAL	LENGTH FT
1	-	-	-	-
2	-	-	-	-
3	-	-	-	-
4	-	-	-	-
5	-	-	-	-
6	-	-	-	-
TOTAL ABANDONMENT OF SEWER MAINS				-

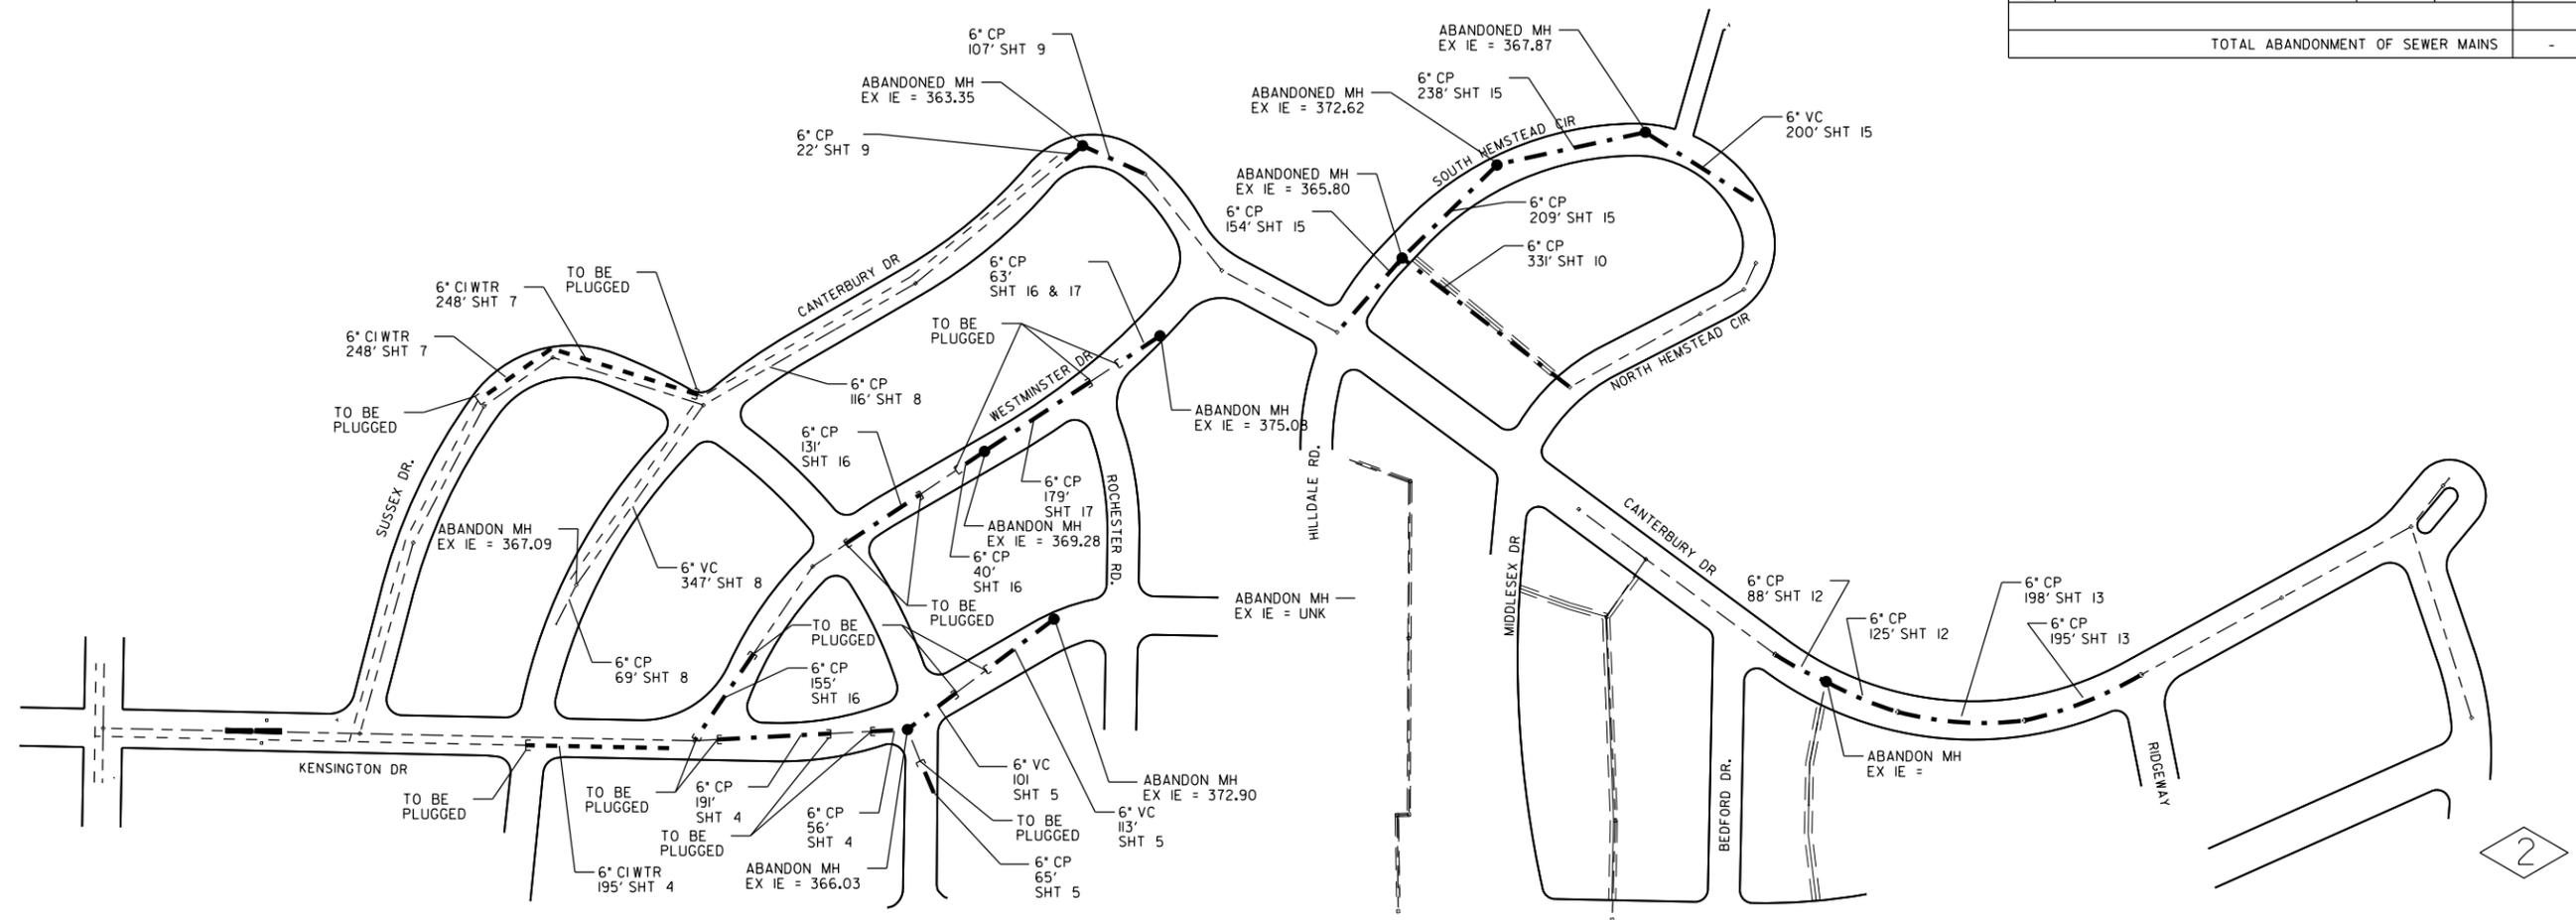

LEGEND

- ABANDONMENT OF SEWER MAINS
- ABANDONMENT OF WATER MAINS
- - - - EXISTING SEWER MAIN
- - - - EXISTING WATER MAIN
- ABANDON EX MANHOLE

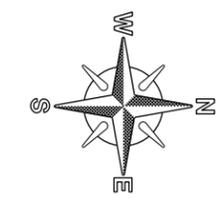


NO SCALE

C-99

SEWER & WATER GROUP 000 SEWER & WATER ABANDONMENT	
CITY OF SAN DIEGO, CALIFORNIA PUBLIC WORKS DEPARTMENT SHEET OF SHEETS	
WATER WBS 0-00000	SEWER WBS 0-00000
FOR CITY ENGINEER	DATE
PRINT DCE NAME	DATE
DESCRIPTION	BY
ORIGINAL	XX/XX
APPROVED	DATE
FILED	
PROJECT ENGINEER	SEE SHEETS
PROJECT MANAGER	SEE SHEETS
DATE STARTED	DATE COMPLETED
CONTRACTOR	INSPECTOR

XXXXX-XX-D


REHAB SEWER MAIN

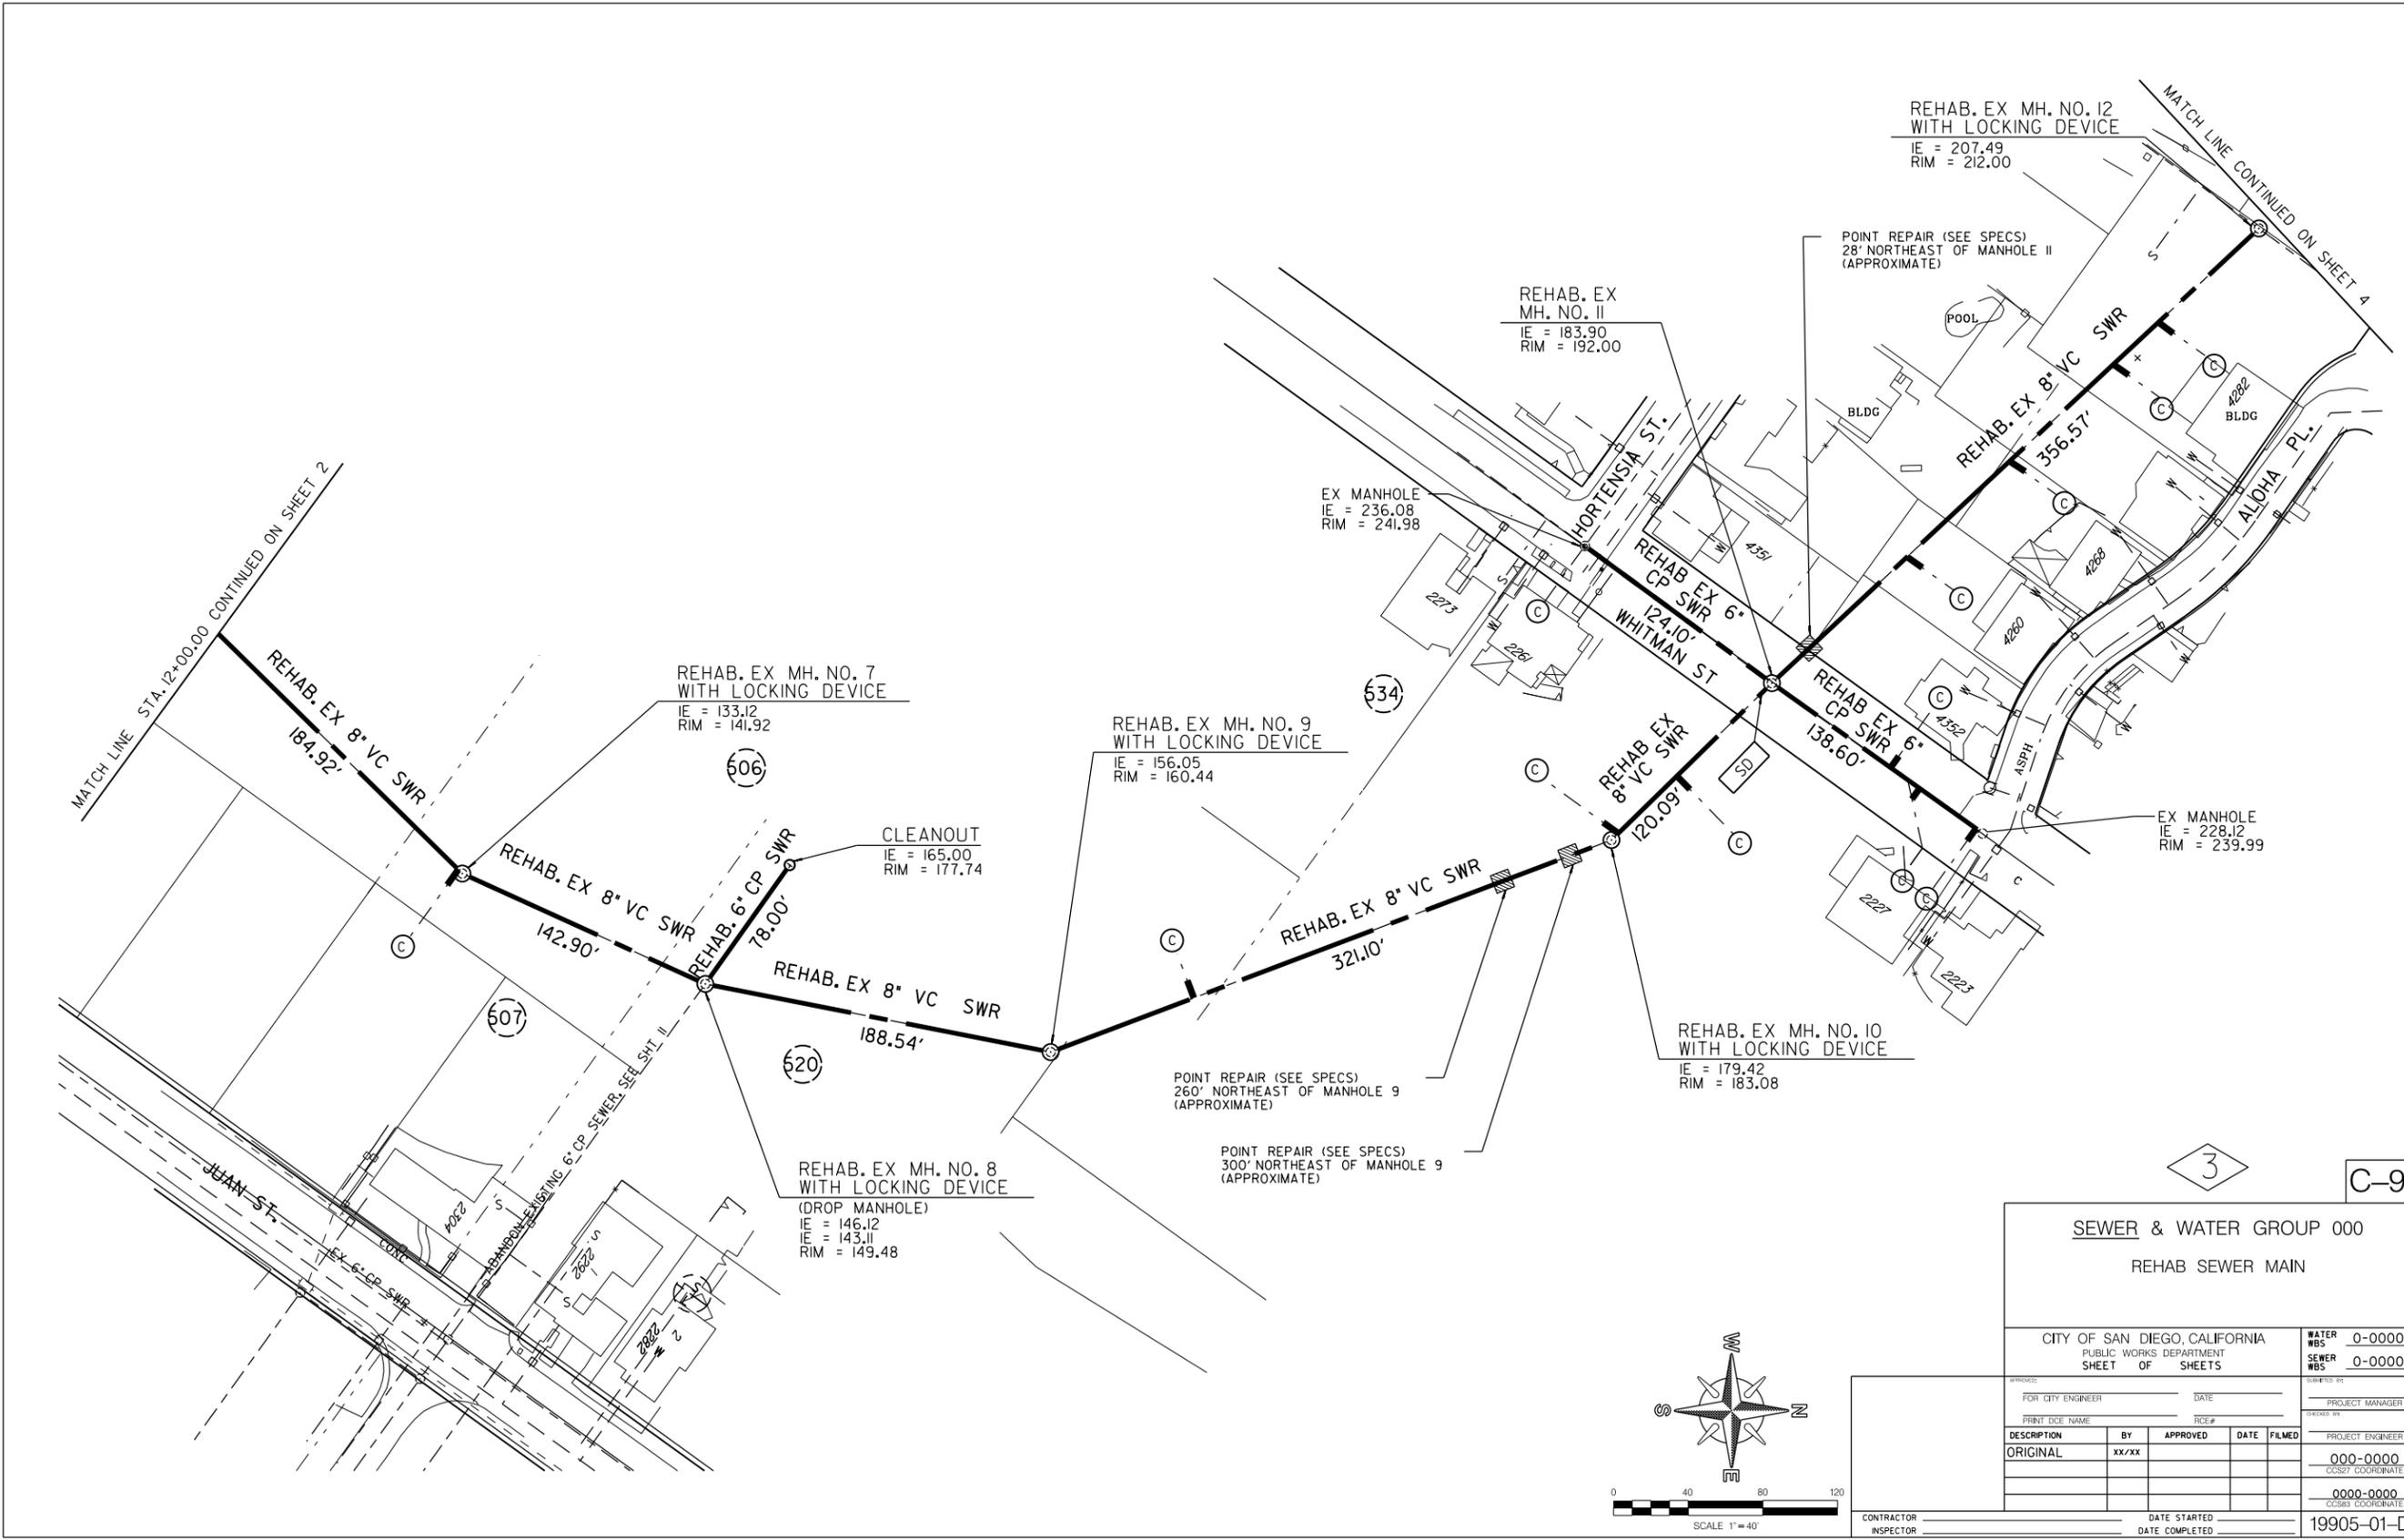


3

C-99

SEWER & WATER GROUP 000			
REHAB SEWER MAIN			
CITY OF SAN DIEGO, CALIFORNIA		WATER WBS 0-00000	
PUBLIC WORKS DEPARTMENT		SEWER WBS 0-00000	
SHEET OF SHEETS		PROJECT MANAGER	
FOR CITY ENGINEER	DATE	PROJECT ENGINEER	DATE
PRINT DCE NAME	PIE#	PROJECT ENGINEER	DATE
DESCRIPTION	BY	APPROVED	DATE
ORIGINAL	XX/XX		
CONTRACTOR		DATE STARTED	19905-01-D
INSPECTOR		DATE COMPLETED	

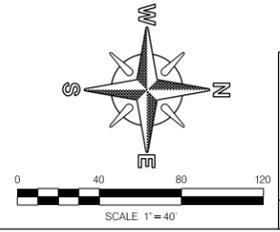

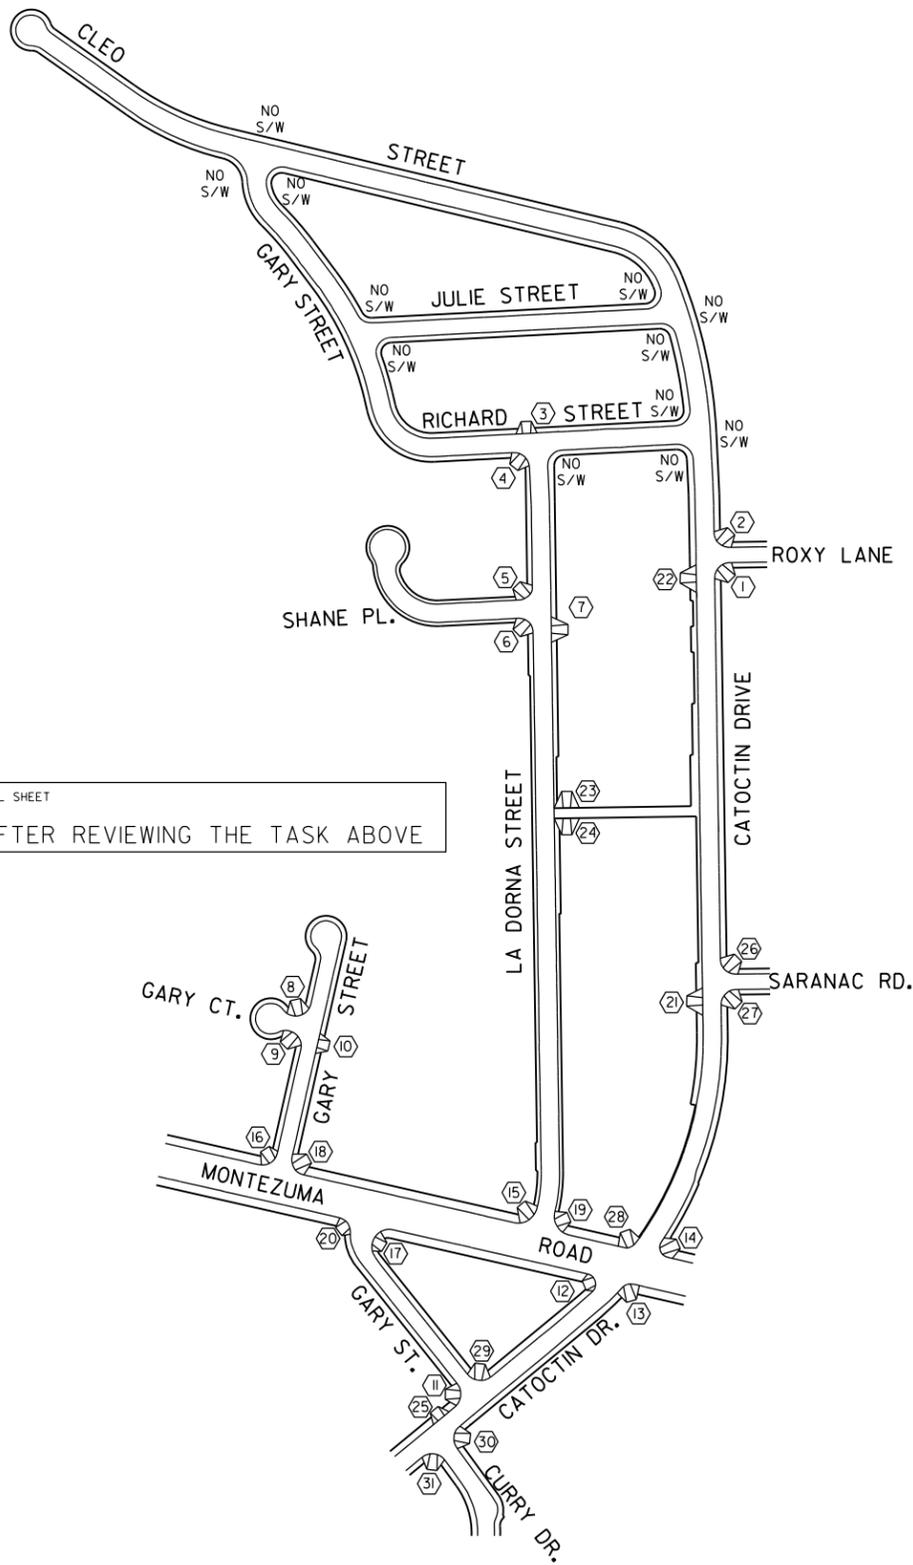


* PROVIDE DETAILS ON CURB RAMP DETAIL SHEET TO SHOW MODIFIED CURB RAMP DESIGN. DELETE THIS NOTE AFTER REVIEWING THE TASK ABOVE

LOCATION NO.	CURB RAMP		APPROX. R/W	REPLACEMENT	NEW	HISTORIC STAMPS	SURVEY MARKER	MISC SIGN	DETECTABLE WARNING TILES		BARRICADE TYPE	CONSTRAINTS	COMMENTS / MODIFICATIONS
	TYPE	CASE							STAINLESS STEEL	OTHER			
1	X		X		X	X							XXXXXXXXXX
2	X		X		X								XXXXXXXXXX
3	X		X		X								XXXXXXXXXX
4	X		X		X								XXXXXXXXXX
5	X		X		X								XXXXXXXXXX
6	X		X		X								XXXXXXXXXX
7	X		X		X								XXXXXXXXXX
8	X		X		X								XXXXXXXXXX
9	X		X		X								XXXXXXXXXX

- THE DETECTABLE WARNING TILES SHALL BE PER THE CITY'S APPROVED MATERIALS LIST
- SEE DETAIL ON SHEET ...

NOTE:
CONTRACTOR TO NOTIFY CM & FS SURVEY SECTION 30 DAYS PRIOR TO REMOVAL OF SIDEWALK FOR CURB RAMP CONSTRUCTION TO RELOCATE ANY SURVEY MARKERS.

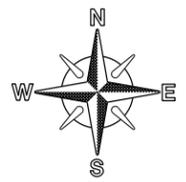

NO SCALE

LEGEND

(8) CURB RAMP NO's T EX TREE ⊙ EX STREET LIGHT
 • EX UTILITY POLE † EX STREET SIGN ○ EX BARRICADE
 ◻ EX FIRE HYDRANT / EX CURB RAMP

PROPOSED CURB RAMP PER STANDARD DRAWINGS:
 DETECTABLE WARNING TILES SDG-130
 GENERAL CURB RAMP NOTES SDG-131
 GENERAL CURB RAMP NOTES & SUPPLEMENTAL DETAILS SDG-132
 CURB RAMP A & B SDG-133
 DUAL CURB RAMP SDG-134
 CURB RAMP - TYPE C1 & C2 SDG-135
 CURB RAMP - TYPE C1 & C2 & MORE DETAILS SDG-136
 CURB RAMP - TYPE D SDG-137
 GENERAL CURB RAMP SDG-138
 ISLAND AND PASSAGEWAY DETAILS SDG-139
 CURB RAMP BARRICADE SDG-140
 EX STAMP/IMPRESSION PLACEMENT SDG-115

4

C-99

PROJECT TITLE
CURB RAMP LOCATION

CITY OF SAN DIEGO, CALIFORNIA
PUBLIC WORKS DEPARTMENT
SHEET OF SHEETS

WATER WBS	0-00000
SEWER WBS	0-00000

FOR CITY ENGINEER	DATE	PROJECT MANAGER
PRINT DCE NAME	DATE	PROJECT ENGINEER

DESCRIPTION	BY	APPROVED	DATE	FILMED
ORIGINAL	xx/xx			

CONTRACTOR _____ DATE STARTED _____
 INSPECTOR _____ DATE COMPLETED _____



XXXXX-01-D

CURB RAMP LOCATION

LEGEND	
	APPROX. LIMITS OF SLURRY SEAL TYPE I
	APPROX. LIMITS OF SLURRY SEAL TYPE II
	APPROX. LIMITS OF SLURRY SEAL TYPE I OVER TYPE II
	APPROX. LIMITS OF SLURRY SEAL TYPE II OVER TYPE III
	APPROX. LIMITS OF FULL WIDTH COLD MILLING AND AC OVERLAY (2 INCH)
	APPROX. LIMITS OF FULL WIDTH COLD MILLING AND AC OVERLAY (3 INCH)
	APPROX. LIMITS OF FULL WIDTH COLD MILLING AND AC OVERLAY (OVER 3 INCH)
	APPROX. LIMITS OF 6' EDGE COLD MILLING AND AC OVERLAY (1.5 INCH)
	APPROX. LIMITS OF CONCRETE PAVEMENT REPLACEMENT
	LOCATION PER PAVING SCHEDULE NOTES (THIS SHEET)
	APPROX. LOCATION OF SLURRY SEAL TYPE I OVER BIKE LANE
	APPROX. LOCATION OF JOINT TRENCH LINE
	APPROX. LOCATION OF ROAD HUMPS OR LUMPS
	APPROX. LOCATION OF PAINTED ROAD HUMPS OR LUMPS
	CROSS GUTTER
	APPROX. LOCATION OF CONTINENTAL CROSSWALK

DELETE ITEMS IN LEGEND IF NOT USED THEN DELETE THIS NOTE.

PAVING SCHEDULE NOTES							
NO.	LOCATION	STREET SEGMENT ID	OCI	RESTORATION REQUIRED	LENGTH (FT)	WIDTH (FT)	APPROX. AREA (SF)
X	STREET NAME BETWEEN STREET NAME AND LIMIT LINE	SS-XXXXXX	XXXX	FULL WIDTH COLD MILLING AND AC OVERLAY (2 INCH)	XXXXX	XXXXX	XXXXX
X	STREET AVE BETWEEN LIMIT LINE AND STREET NAME	SS-XXXXXX	XXXX	FULL WIDTH COLD MILLING AND AC OVERLAY (3 INCH)	XXXXX	XXXXX	XXXXX
X	STREET NAME BETWEEN STREET NAME AND LIMIT LINE	SS-XXXXXX	XXXX	SLURRY SEAL TYPE I OVER II	XXXXX	XXXXX	XXXXX
X	STREET NAME BETWEEN STREET NAME AND LIMIT LINE	SS-XXXXXX	XXXX	SLURRY SEAL TYPE II OVER III	XXXXX	XXXXX	XXXXX
TOTAL AREA OF SLURRY SEAL TYPE I							0,000,000 SF
TOTAL AREA OF SLURRY SEAL TYPE II							00,000 SF
TOTAL AREA OF SLURRY SEAL TYPE I OVER TYPE II							00,000 SF
TOTAL AREA OF SLURRY SEAL TYPE II OVER TYPE III							00,000 SF
TOTAL AREA OF SLURRY SEAL TYPE I FOR BIKE LANE							00,000 SF
TOTAL AREA OF FULL WIDTH COLD MILLING AND AC OVERLAY (2 INCH)							00,000 SF
TOTAL AREA OF FULL WIDTH COLD MILLING AND AC OVERLAY (3 INCH)							00,000 SF
TOTAL AREA OF FULL WIDTH COLD MILLING AND AC OVERLAY (OVER 3 INCH)							00,000 SF
TOTAL AREA OF 6' EDGE COLD MILLING AND AC OVERLAY (1.5 INCH)							00,000 SF
TOTAL AREA OF CONCRETE PAVEMENT							00,000 SF
TOTAL AREA OF CROSS GUTTER							00,000 SF
TOTAL AREA OF ROAD HUMP OR LUMP							00,000 SF

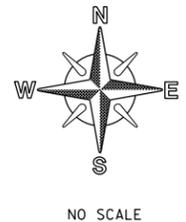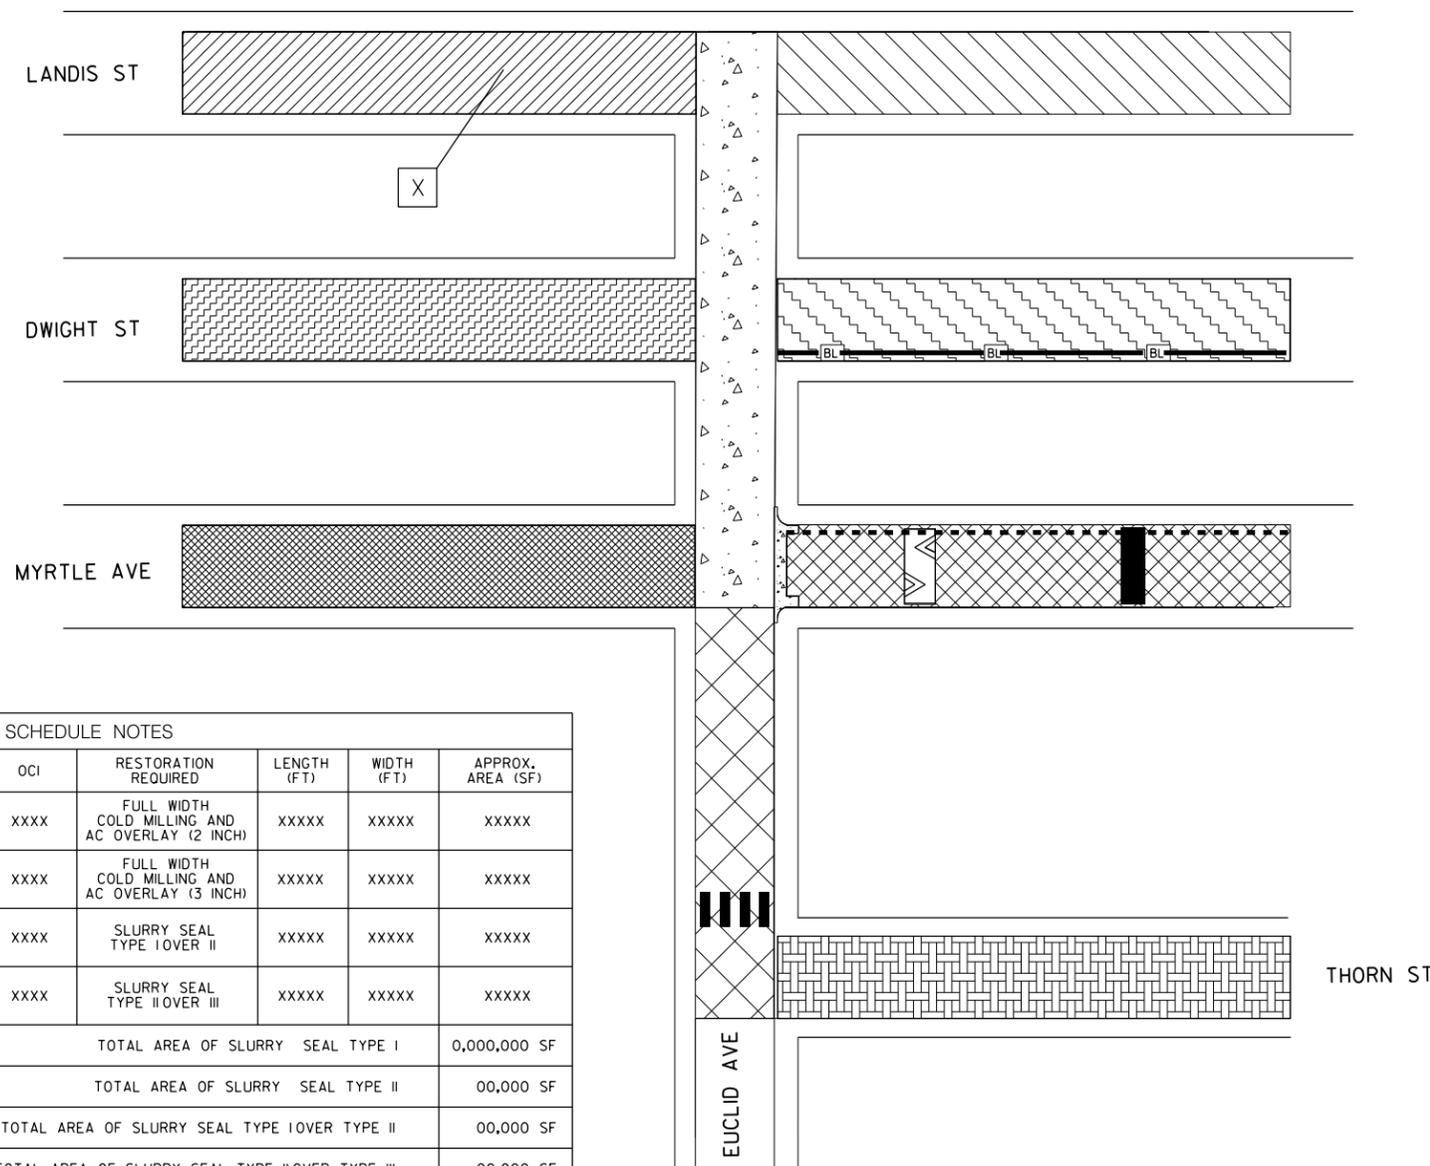


5
C-99

PROJECT TITLE
STREET RESURFACING PLAN


CITY OF SAN DIEGO, CALIFORNIA PUBLIC WORKS DEPARTMENT SHEET OF SHEETS		WATER WBS 0-0000 SEWER WBS 0-0000										
PROJECT NO. _____ FOR CITY ENGINEER _____ DATE _____ XXXXXXXX PRINT DCE NAME _____ PCE# _____	PROJECT MANAGER XXX XXXX PROJECT ENGINEER XXXX XXXXX	SEE SHEETS CCS27 COORDINATE SEE SHEETS CCS83 COORDINATE										
<table border="1" style="width: 100%; border-collapse: collapse;"> <thead> <tr> <th>DESCRIPTION</th> <th>BY</th> <th>APPROVED</th> <th>DATE</th> <th>FILMED</th> </tr> </thead> <tbody> <tr> <td>ORIGINAL</td> <td>xx/xx</td> <td></td> <td></td> <td></td> </tr> </tbody> </table>	DESCRIPTION	BY	APPROVED	DATE	FILMED	ORIGINAL	xx/xx				CONTRACTOR _____ DATE STARTED _____ INSPECTOR _____ DATE COMPLETED _____	
DESCRIPTION	BY	APPROVED	DATE	FILMED								
ORIGINAL	xx/xx											

STREET RESURFACING PLAN

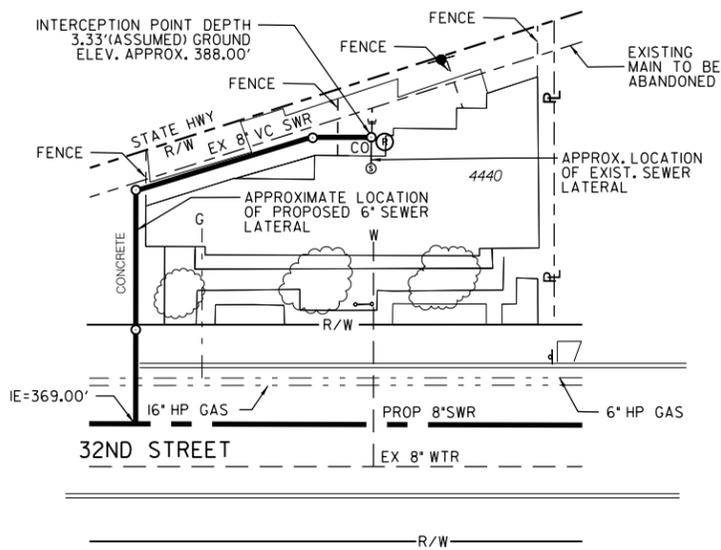


NO SCALE

(SEWER LATERAL REPLUMB WORK)
ADDRESS: 4440 32ND STREET
SEE SHEET NO. 9

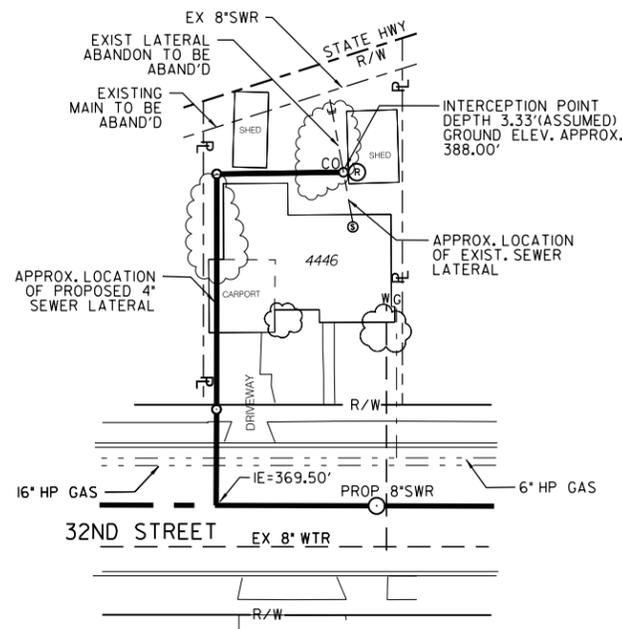


NO SCALE

(SEWER LATERAL REPLUMB WORK)
ADDRESS: 4446 32ND STREET
SEE SHEET NO. 9

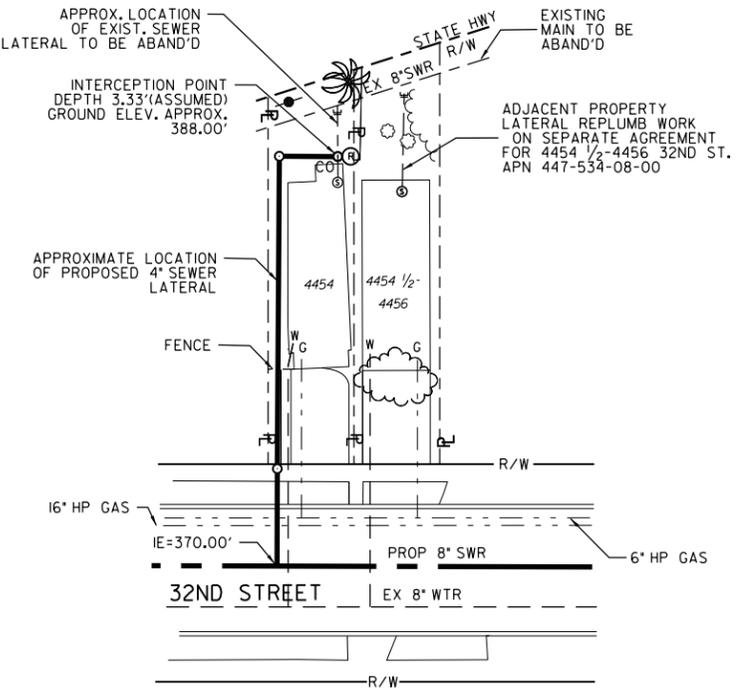


NO SCALE

(SEWER LATERAL REPLUMB WORK)
ADDRESS: 4454 32ND STREET
SEE SHEET NO. 9

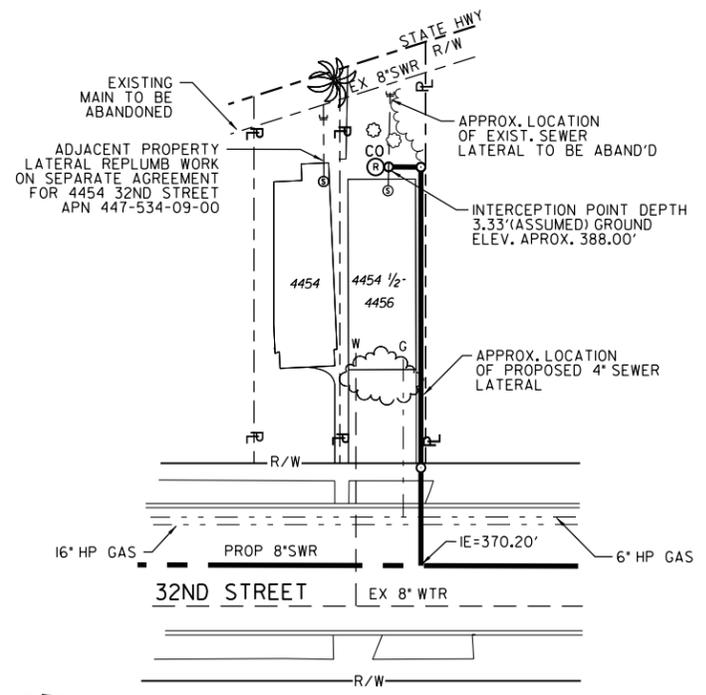

NO SCALE

(SEWER LATERAL REPLUMB WORK)
ADDRESS: 4454 1/2 - 4456 32ND STREET
SEE SHEET NO. 9

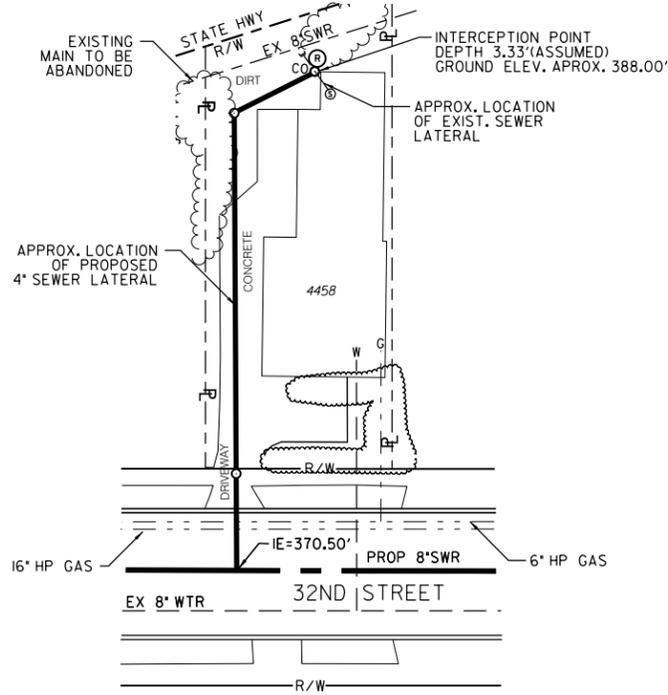

NO SCALE

(SEWER LATERAL REPLUMB WORK)
ADDRESS: 4458 32ND STREET
SEE SHEET NO. 9

6


C-99

SEWER GROUP JOB 000 REPLUMB DETAILS			
CITY OF SAN DIEGO, CALIFORNIA PUBLIC WORKS DEPARTMENT SHEET OF SHEETS		WATER WBS 0-00000 SEWER WBS 0-00000	
FOR CITY ENGINEER	DATE	PROJECT MANAGER	
PRINT DCE NAME	PIE#	PROJECT ENGINEER	
DESCRIPTION	BY	APPROVED	DATE
ORIGINAL	XX/XX		
		000-0000 CCS27 COORDINATE	
		0000-0000 CCS83 COORDINATE	
CONTRACTOR	DATE STARTED	19905-01-D	
INSPECTOR	DATE COMPLETED		

3

SOURCE CONTROL BMP CHECKLIST FOR STANDARD PROJECTS		FORM I-4A
ALL DEVELOPMENT PROJECTS MUST IMPLEMENT SOURCE CONTROL BMP'S. REFER TO CHAPTER 4 AND APPENDIX E OF THE BMP DESIGN MANUAL FOR INFORMATION TO IMPLEMENT BMP'S SHOWN IN THIS CHECKLIST. NOTE: ALL SELECTED BMP'S MUST BE SHOWN ON THE CONSTRUCTION PLANS.		
SOURCE CONTROL REQUIREMENT	APPLIED(1)?	
4.2.1 PREVENTION OF ILLICIT DISCHARGES INTO THE MS4	<input type="checkbox"/> YES	<input type="checkbox"/> NO <input type="checkbox"/> N/A
4.2.2 STORM DRAIN STENCILING OR SIGNAGE	<input type="checkbox"/> YES	<input type="checkbox"/> NO <input type="checkbox"/> N/A
4.2.3 PROTECT OUTDOOR MATERIALS STORAGE AREAS FROM RAINFALL, RUN-ON, RUNOFF, AND WIND DISPERSAL	<input type="checkbox"/> YES	<input type="checkbox"/> NO <input type="checkbox"/> N/A
4.2.4 PROTECT MATERIALS STORED IN OUTDOOR WORK AREAS FROM RAINFALL, RUN-ON, RUNOFF, AND WIND DISPERSAL	<input type="checkbox"/> YES	<input type="checkbox"/> NO <input type="checkbox"/> N/A
4.2.5 PROTECT TRASH STORAGE AREAS FROM RAINFALL, RUN-ON, RUNOFF, AND WIND DISPERSAL	<input type="checkbox"/> YES	<input type="checkbox"/> NO <input type="checkbox"/> N/A
4.2.6 BMP'S BASED ON POTENTIAL SOURCES OF RUNOFF POLLUTANTS	<input type="checkbox"/> YES	<input type="checkbox"/> NO <input type="checkbox"/> N/A
ON-SITE STORM DRAIN INLETS	<input type="checkbox"/> YES	<input type="checkbox"/> NO <input type="checkbox"/> N/A
INTERIOR FLOOR DRAINS AND ELEVATOR SHAFT SUMP PUMPS	<input type="checkbox"/> YES	<input type="checkbox"/> NO <input type="checkbox"/> N/A
INTERIOR PARKING GARAGES	<input type="checkbox"/> YES	<input type="checkbox"/> NO <input type="checkbox"/> N/A
NEED FOR FUTURE INDOOR AND STRUCTURAL PEST CONTROL	<input type="checkbox"/> YES	<input type="checkbox"/> NO <input type="checkbox"/> N/A
LANDSCAPE / OUTDOOR PESTICIDE USE	<input type="checkbox"/> YES	<input type="checkbox"/> NO <input type="checkbox"/> N/A
POOLS, SPAS, PONDS, DECORATIVE FOUNTAINS, AND OTHER WATER FEATURES	<input type="checkbox"/> YES	<input type="checkbox"/> NO <input type="checkbox"/> N/A
FOOD SERVICE	<input type="checkbox"/> YES	<input type="checkbox"/> NO <input type="checkbox"/> N/A
REFUSE AREAS	<input type="checkbox"/> YES	<input type="checkbox"/> NO <input type="checkbox"/> N/A
INDUSTRIAL PROCESSES	<input type="checkbox"/> YES	<input type="checkbox"/> NO <input type="checkbox"/> N/A
OUTDOOR STORAGE OF EQUIPMENT OR MATERIALS	<input type="checkbox"/> YES	<input type="checkbox"/> NO <input type="checkbox"/> N/A
VEHICLE / EQUIPMENT REPAIR AND MAINTENANCE	<input type="checkbox"/> YES	<input type="checkbox"/> NO <input type="checkbox"/> N/A
FUEL DISPENSING AREAS	<input type="checkbox"/> YES	<input type="checkbox"/> NO <input type="checkbox"/> N/A
LOADING DOCKS	<input type="checkbox"/> YES	<input type="checkbox"/> NO <input type="checkbox"/> N/A
FIRE SPRINKLER TEST WATER	<input type="checkbox"/> YES	<input type="checkbox"/> NO <input type="checkbox"/> N/A
MISCELLANEOUS DRAIN OR WASH WATER	<input type="checkbox"/> YES	<input type="checkbox"/> NO <input type="checkbox"/> N/A
PLAZAS, SIDEWALKS, AND PARKING LOTS	<input type="checkbox"/> YES	<input type="checkbox"/> NO <input type="checkbox"/> N/A
SC-6A: LARGE TRASH GENERATING FACILITIES	<input type="checkbox"/> YES	<input type="checkbox"/> NO <input type="checkbox"/> N/A
SC-6B: ANIMAL FACILITIES	<input type="checkbox"/> YES	<input type="checkbox"/> NO <input type="checkbox"/> N/A
SC-6C: PLANT NURSERIES AND GARDEN CENTERS	<input type="checkbox"/> YES	<input type="checkbox"/> NO <input type="checkbox"/> N/A
SC-6D: AUTOMOTIVE-RELATED USES	<input type="checkbox"/> YES	<input type="checkbox"/> NO <input type="checkbox"/> N/A
DISCUSSION / JUSTIFICATION FOR ALL 'NO' ANSWER SHOWN ABOVE:		

SITE DESIGN AND SOURCE CONTROL BMP OPERATION AND MAINTENANCE PROCEDURE				
O&M RESPONSIBLE PARTY DESIGNEE:				
BMP DESCRIPTION	INSPECTION FREQUENCY	MAINTENANCE FREQUENCY	MAINTENANCE METHOD	SHEET NUMBER
SITE DESIGN ELEMENTS				
DESCRIPTION:				
SOURCE CONTROL ELEMENTS				
DESCRIPTION:				

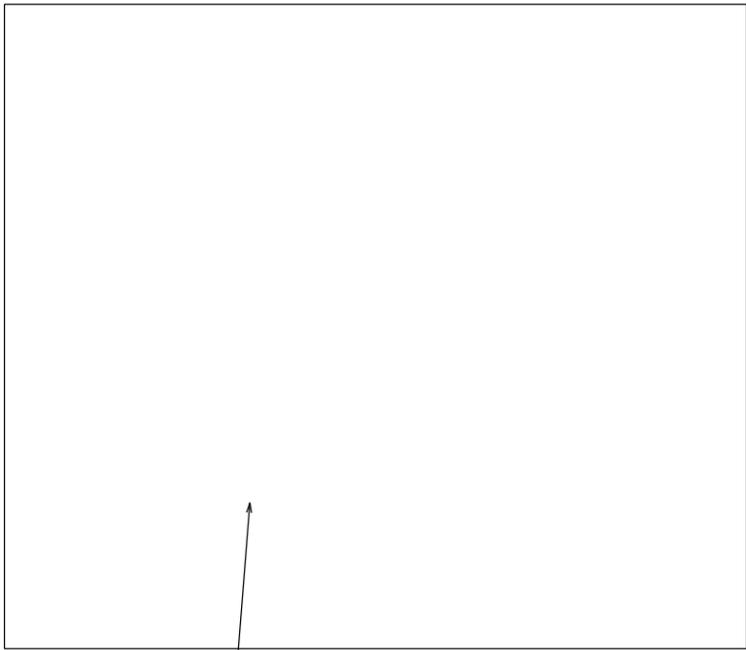

SITE MAP

1

TO DESIGNER/PM:
INDICATE ON PLAN WHERE SITE DESIGN AND SOURCE CONTROL BMP'S ARE BEING INCORPORATED INTO THE DESIGN. (ADD MORE SHEETS AS NEEDED)

2

SITE DESIGN BMP CHECKLIST FOR STANDARD PROJECTS		FORM I-5A
ALL DEVELOPMENT PROJECTS MUST IMPLEMENT SITE DESIGN BMP'S SD-1 THROUGH SD-8. REFER TO CHAPTER 4 AND APPENDIX E OF THE BMP DESIGN MANUAL FOR INFORMATION TO IMPLEMENT BMP'S SHOWN IN THIS CHECKLIST. NOTE: ALL SELECTED BMP'S MUST BE SHOWN ON THE CONSTRUCTION PLANS.		
SITE DESIGN REQUIREMENT	APPLIED(1)?	
4.3.1 MAINTAIN NATURAL DRAINAGE PATHWAYS AND HYDROLOGIC FEATURES	<input type="checkbox"/> YES	<input type="checkbox"/> NO <input type="checkbox"/> N/A
4.3.2 CONSERVE NATURAL AREAS, SOILS, AND VEGETATION	<input type="checkbox"/> YES	<input type="checkbox"/> NO <input type="checkbox"/> N/A
4.3.3 MINIMIZE IMPERVIOUS AREA	<input type="checkbox"/> YES	<input type="checkbox"/> NO <input type="checkbox"/> N/A
4.3.4 MINIMIZE SOIL COMPACTION	<input type="checkbox"/> YES	<input type="checkbox"/> NO <input type="checkbox"/> N/A
4.3.5 IMPERVIOUS AREA DISPERSION	<input type="checkbox"/> YES	<input type="checkbox"/> NO <input type="checkbox"/> N/A
4.3.6 RUNOFF COLLECTION	<input type="checkbox"/> YES	<input type="checkbox"/> NO <input type="checkbox"/> N/A
4.3.7 LANDSCAPING WITH NATIVE OR DROUGHT TOLERANT SPECIES	<input type="checkbox"/> YES	<input type="checkbox"/> NO <input type="checkbox"/> N/A
4.3.8 HARVESTING AND USING PRECIPITATION	<input type="checkbox"/> YES	<input type="checkbox"/> NO <input type="checkbox"/> N/A
DISCUSSION / JUSTIFICATION FOR ALL 'NO' ANSWER SHOWN ABOVE:		
(1) ANSWER FOR EACH SOURCE CONTROL AND SITE DESIGN CATEGORY SHALL BE PURSUANT TO THE FOLLOWING: **YES* MEANS THE PROJECT WILL IMPLEMENT THE BMP AS DESCRIBED IN CHAPTER 4 AND/OR APPENDIX E OF THE BMP DESIGN MANUAL. DISCUSSION / JUSTIFICATION IS NOT REQUIRED. **NO* MEANS THE BMP IS APPLICABLE TO THE PROJECT BUT IT IS NOT FEASIBLE TO IMPLEMENT. DISCUSSION / JUSTIFICATION MUST BE PROVIDED. **N/A* MEANS THE BMP IS NOT APPLICABLE AT THE PROJECT SITE BECAUSE THE PROJECT DOES NOT INCLUDE THE FEATURE THAT IS ADDRESSED BY THE BMP (E.G., THE PROJECT HAS NO OUTDOOR MATERIALS STORAGE AREAS). DISCUSSION / JUSTIFICATION MAY BE PROVIDED.		

STORM WATER NOTE:

1. THIS PROJECT IS SUBJECT TO MUNICIPAL CODE SECTION 4303 AND ORDER NO. R9-2013-0001 AS AMENDED BY R9-2015-0001 AND R9-2015-0100

7

C-99

PROJECT TITLE BMP MAP FOR STANDARD DEVELOPMENT PROJECTS	
CITY OF SAN DIEGO, CALIFORNIA PUBLIC WORKS DEPARTMENT SHEET OF SHEETS	WBS 0-0000
FOR CITY ENGINEER _____ DATE _____ PROJECT ENGINEER _____ CHECKED BY _____ PROJECT MANAGER _____	PROJECT ENGINEER 000-0000 CCS27 COORDINATE 0000-0000 CCS83 COORDINATE
DESCRIPTION BY APPROVED DATE FILMED ORIGINAL xx/xx	CONTRACTOR _____ DATE STARTED _____ INSPECTOR _____ DATE COMPLETED _____

FORMS I-4A AND I-5A SHALL BE COMPLETELY FILLED OUT.
 DELETE THIS NOTE AFTER REVIEWING THE TASK ABOVE

3

SOURCE CONTROL BMP CHECKLIST FOR STANDARD PROJECTS FORM I-4A

ALL DEVELOPMENT PROJECTS MUST IMPLEMENT SOURCE CONTROL BMP'S. REFER TO CHAPTER 4 AND APPENDIX E OF THE BMP DESIGN MANUAL FOR INFORMATION TO IMPLEMENT BMP'S SHOWN IN THIS CHECKLIST.
NOTE: ALL SELECTED BMP'S MUST BE SHOWN ON THE CONSTRUCTION PLANS.

SOURCE CONTROL REQUIREMENT	APPLIED(1)?		
4.2.1 PREVENTION OF ILLICIT DISCHARGES INTO THE MS4	<input type="checkbox"/> YES	<input type="checkbox"/> NO	<input type="checkbox"/> N/A
4.2.2 STORM DRAIN STENCILING OR SIGNAGE	<input type="checkbox"/> YES	<input type="checkbox"/> NO	<input type="checkbox"/> N/A
4.2.3 PROTECT OUTDOOR MATERIALS STORAGE AREAS FROM RAINFALL, RUN-ON, RUNOFF, AND WIND DISPERSAL	<input type="checkbox"/> YES	<input type="checkbox"/> NO	<input type="checkbox"/> N/A
4.2.4 PROTECT MATERIALS STORED IN OUTDOOR WORK AREAS FROM RAINFALL, RUN-ON, RUNOFF, AND WIND DISPERSAL	<input type="checkbox"/> YES	<input type="checkbox"/> NO	<input type="checkbox"/> N/A
4.2.5 PROTECT TRASH STORAGE AREAS FROM RAINFALL, RUN-ON, RUNOFF, AND WIND DISPERSAL	<input type="checkbox"/> YES	<input type="checkbox"/> NO	<input type="checkbox"/> N/A
4.2.6 BMP'S BASED ON POTENTIAL SOURCES OF RUNOFF POLLUTANTS	<input type="checkbox"/> YES	<input type="checkbox"/> NO	<input type="checkbox"/> N/A
ON-SITE STORM DRAIN INLETS	<input type="checkbox"/> YES	<input type="checkbox"/> NO	<input type="checkbox"/> N/A
INTERIOR FLOOR DRAINS AND ELEVATOR SHAFT SUMP PUMPS	<input type="checkbox"/> YES	<input type="checkbox"/> NO	<input type="checkbox"/> N/A
INTERIOR PARKING GARAGES	<input type="checkbox"/> YES	<input type="checkbox"/> NO	<input type="checkbox"/> N/A
NEED FOR FUTURE INDOOR AND STRUCTURAL PEST CONTROL	<input type="checkbox"/> YES	<input type="checkbox"/> NO	<input type="checkbox"/> N/A
LANDSCAPE / OUTDOOR PESTICIDE USE	<input type="checkbox"/> YES	<input type="checkbox"/> NO	<input type="checkbox"/> N/A
POOLS, SPAS, PONDS, DECORATIVE FOUNTAINS, AND OTHER WATER FEATURES	<input type="checkbox"/> YES	<input type="checkbox"/> NO	<input type="checkbox"/> N/A
FOOD SERVICE	<input type="checkbox"/> YES	<input type="checkbox"/> NO	<input type="checkbox"/> N/A
REFUSE AREAS	<input type="checkbox"/> YES	<input type="checkbox"/> NO	<input type="checkbox"/> N/A
INDUSTRIAL PROCESSES	<input type="checkbox"/> YES	<input type="checkbox"/> NO	<input type="checkbox"/> N/A
OUTDOOR STORAGE OF EQUIPMENT OR MATERIALS	<input type="checkbox"/> YES	<input type="checkbox"/> NO	<input type="checkbox"/> N/A
VEHICLE / EQUIPMENT REPAIR AND MAINTENANCE	<input type="checkbox"/> YES	<input type="checkbox"/> NO	<input type="checkbox"/> N/A
FUEL DISPENSING AREAS	<input type="checkbox"/> YES	<input type="checkbox"/> NO	<input type="checkbox"/> N/A
LOADING DOCKS	<input type="checkbox"/> YES	<input type="checkbox"/> NO	<input type="checkbox"/> N/A
FIRE SPRINKLER TEST WATER	<input type="checkbox"/> YES	<input type="checkbox"/> NO	<input type="checkbox"/> N/A
MISCELLANEOUS DRAIN OR WASH WATER	<input type="checkbox"/> YES	<input type="checkbox"/> NO	<input type="checkbox"/> N/A
PLAZAS, SIDEWALKS, AND PARKING LOTS	<input type="checkbox"/> YES	<input type="checkbox"/> NO	<input type="checkbox"/> N/A
SC-6A: LARGE TRASH GENERATING FACILITIES	<input type="checkbox"/> YES	<input type="checkbox"/> NO	<input type="checkbox"/> N/A
SC-6B: ANIMAL FACILITIES	<input type="checkbox"/> YES	<input type="checkbox"/> NO	<input type="checkbox"/> N/A
SC-6C: PLANT NURSERIES AND GARDEN CENTERS	<input type="checkbox"/> YES	<input type="checkbox"/> NO	<input type="checkbox"/> N/A
SC-6D: AUTOMOTIVE-RELATED USES	<input type="checkbox"/> YES	<input type="checkbox"/> NO	<input type="checkbox"/> N/A

DISCUSSION / JUSTIFICATION FOR ALL "NO" ANSWER SHOWN ABOVE:

2

SITE DESIGN BMP CHECKLIST FOR STANDARD PROJECTS FORM I-5A


ALL DEVELOPMENT PROJECTS MUST IMPLEMENT SITE DESIGN BMP'S SD-1 THROUGH SD-8. REFER TO CHAPTER 4 AND APPENDIX E OF THE BMP DESIGN MANUAL FOR INFORMATION TO IMPLEMENT BMP'S SHOWN IN THIS CHECKLIST.
NOTE: ALL SELECTED BMP'S MUST BE SHOWN ON THE CONSTRUCTION PLANS.

SITE DESIGN REQUIREMENT	APPLIED(1)?		
4.3.1 MAINTAIN NATURAL DRAINAGE PATHWAYS AND HYDROLOGIC FEATURES	<input type="checkbox"/> YES	<input type="checkbox"/> NO	<input type="checkbox"/> N/A
4.3.2 CONSERVE NATURAL AREAS, SOILS, AND VEGETATION	<input type="checkbox"/> YES	<input type="checkbox"/> NO	<input type="checkbox"/> N/A
4.3.3 MINIMIZE IMPERVIOUS AREA	<input type="checkbox"/> YES	<input type="checkbox"/> NO	<input type="checkbox"/> N/A
4.3.4 MINIMIZE SOIL COMPACTION	<input type="checkbox"/> YES	<input type="checkbox"/> NO	<input type="checkbox"/> N/A
4.3.5 IMPERVIOUS AREA DISPERSION	<input type="checkbox"/> YES	<input type="checkbox"/> NO	<input type="checkbox"/> N/A
4.3.6 RUNOFF COLLECTION	<input type="checkbox"/> YES	<input type="checkbox"/> NO	<input type="checkbox"/> N/A
4.3.7 LANDSCAPING WITH NATIVE OR DROUGHT TOLERANT SPECIES	<input type="checkbox"/> YES	<input type="checkbox"/> NO	<input type="checkbox"/> N/A
4.3.8 HARVESTING AND USING PRECIPITATION	<input type="checkbox"/> YES	<input type="checkbox"/> NO	<input type="checkbox"/> N/A

DISCUSSION / JUSTIFICATION FOR ALL "NO" ANSWER SHOWN ABOVE:

(1) ANSWER FOR EACH SOURCE CONTROL AND SITE DESIGN CATEGORY SHALL BE PURSUANT TO THE FOLLOWING:
 YES MEANS THE PROJECT WILL IMPLEMENT THE BMP AS DESCRIBED IN CHAPTER 4 AND/OR APPENDIX E OF THE BMP DESIGN MANUAL. DISCUSSION / JUSTIFICATION IS NOT REQUIRED.
 NO MEANS THE BMP IS APPLICABLE TO THE PROJECT BUT IT IS NOT FEASIBLE TO IMPLEMENT. DISCUSSION / JUSTIFICATION MUST BE PROVIDED.
 N/A MEANS THE BMP IS NOT APPLICABLE AT THE PROJECT SITE BECAUSE THE PROJECT DOES NOT INCLUDE THE FEATURE THAT IS ADDRESSED BY THE BMP (E.G., THE PROJECT HAS NO OUTDOOR MATERIALS STORAGE AREAS). DISCUSSION / JUSTIFICATION MAY BE PROVIDED.

FORMS I-4A AND I-5A SHALL BE COMPLETELY FILLED OUT.
 DELETE THIS NOTE AFTER REVIEWING THE TASK ABOVE

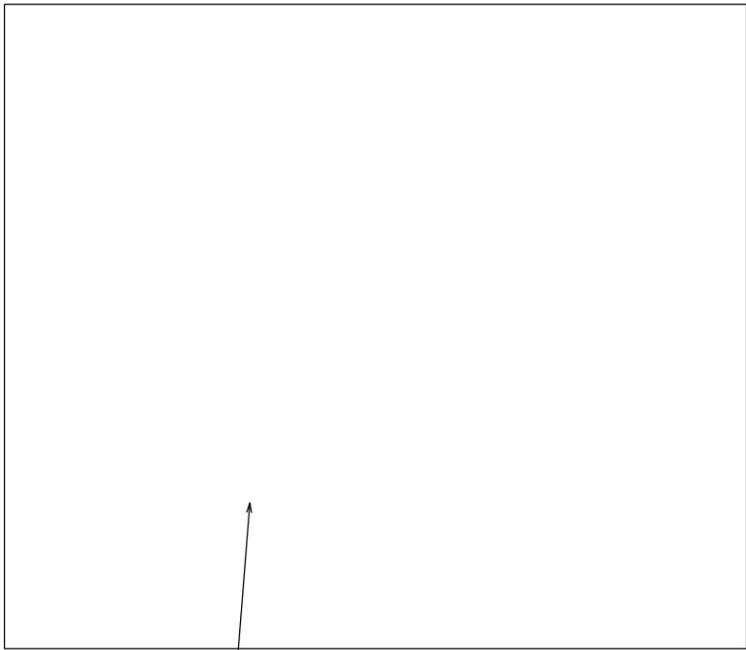

SITE MAP

1

TO DESIGNER/PM:
 INDICATE ON PLAN WHERE SITE DESIGN AND SOURCE CONTROL BMP'S ARE BEING INCORPORATED INTO THE DESIGN. (ADD MORE SHEETS AS NEEDED)

SITE DESIGN AND SOURCE CONTROL BMP OPERATION AND MAINTENANCE PROCEDURE

O&M RESPONSIBLE PARTY DESIGNEE:					
BMP DESCRIPTION	INSPECTION FREQUENCY	MAINTENANCE FREQUENCY	MAINTENANCE METHOD	QUANTITY	SHEET NUMBER
SITE DESIGN ELEMENTS					
DESCRIPTION:					
SOURCE CONTROL ELEMENTS					
DESCRIPTION:					

STORM WATER NOTE:

1. THIS PROJECT IS SUBJECT TO MUNICIPAL CODE SECTION 4303 AND ORDER NO. R9-2013-0001 AS AMENDED BY R9-2015-0001 AND R9-2015-0100

9

C-99

PROJECT TITLE
BMP MAP FOR PDP EXEMPT PROJECTS

CITY OF SAN DIEGO, CALIFORNIA
PUBLIC WORKS DEPARTMENT
SHEET OF SHEETS WBS 0-00000


DESCRIPTION	BY	APPROVED	DATE	FILED	PROJECT ENGINEER
ORIGINAL	XX/XX				000-0000 CCS27 COORDINATE
					0000-0000 CCS83 COORDINATE

CONTRACTOR _____ DATE STARTED _____
 INSPECTOR _____ DATE COMPLETED _____ XXXXX-XX-D

BMP MAP FOR PDP EXEMPT PROJECTS

STORM WATER REQUIREMENTS:

1. THIS PROJECT IS SUBJECT TO MUNICIPAL CODE SECTION 4303 AND ORDER NO. R9-2013-0001 AS AMENDED BY R9-2015-0001 AND R9-2015-0100.
2. ALL WORK RELATED TO POLLUTANT CONTROL BMPs SHALL BE IN ACCORDANCE WITH BMP DESIGN AND SIZING REPORT, PROJECT NAME/ WBS OR IO: _____ PROJECT ADDRESS: _____ PREPARED BY: _____ DATE PREPARED: _____
3. POLLUTANT CONTROL BMPs ARE REQUIRED, SEE SHEET(S) _____

 


SITE MAP

POST-CONSTRUCTION BMP CERTIFICATION:

AS THE PROFESSIONAL IN RESPONSIBLE CHARGE FOR THE DESIGN OF THIS PROJECT, I CERTIFY THAT I HAVE INSPECTED ALL CONSTRUCTED LOW IMPACT DEVELOPMENT (LID) SITE DESIGN, SOURCE CONTROL, AND TREATMENT CONTROL BMPs REQUIRED PER THE STORM WATER STANDARDS MANUAL AND CONTRACT REQUIREMENTS; AND THAT SAID BMPs HAVE BEEN CONSTRUCTED IN COMPLIANCE WITH THE APPROVED PLANS AND ALL APPLICABLE SPECIFICATIONS, PERMITS, ORDINANCES AND SAN DIEGO REGIONAL MS4 PERMIT.

I UNDERSTAND THAT THIS BMP CERTIFICATION STATEMENT DOES NOT CONSTITUTE AN OPERATION AND MAINTENANCE VERIFICATION.

SIGNATURE: _____
 DATE OF SIGNATURE: _____
 PRINTED NAME: _____
 TITLE: _____
 PHONE NO.: _____

 

DETAILS

LEGEND:

POLLUTANT CONTROL BMP OPERATION & MAINTENANCE PROCEDURE						
O&M RESPONSIBLE PARTY DESIGNEE:						
BMP DESCRIPTION	INSPECTION FREQUENCY	MAINTENANCE FREQUENCY	MAINTENANCE METHOD	QUANTITY	INCLUDED IN O&M MANUAL	SHEET NUMBER
POLLUTANT CONTROL BMP(S) DESCRIPTION:					YES	NO
HMP EXEMPT						

24

25

I	2	3	4	5	6	7	8	9	10
	DMA name	*C* Runoff Factor	i (0.2 in/hr)	Area (A) acre	Treatment 0 Required (Flow based) Water Quality Flow (WQF)-CIA (cfs)	BMP used	Water Quality Flow Rate of BMP	Water Quality Flow Treatment Provided	% Water Quality Flow Provided

II	12	13	14	15	16	17	18	19	20
	DMA name	*C* Runoff Factor	d 85th percentile depth (in)	Area (A) acre	Design Capture Volume DCV (CxdxAx3620) (cu. ft)	BMP used	Water Quality Volume of BMP	Water Quality Volume Provided (cu. ft)	% Water Quality Volume Provided

10

C-99

DECLARATION OF RESPONSIBLE CHARGE

I HEREBY DECLARE THAT I AM THE ENGINEER OF WORK AND THAT I HAVE EXERCISED RESPONSIBLE CHARGE OVER THE DESIGN OF THE PERMANENT STORM WATER BMPs AS DEFINED IN SECTION 6703 OF THE BUSINESS AND PROFESSIONS CODE AND THAT THE DESIGN IS CONSISTENT WITH CURRENT STANDARDS. I UNDERSTAND THAT THE CHECK OF PROJECT DRAWINGS AND SPECIFICATIONS BY THE CITY OF SAN DIEGO IS CONFINED TO A REVIEW ONLY AND DOES NOT RELIEVE ME, AS ENGINEER OF WORK, OF MY RESPONSIBILITIES FOR PROJECT DESIGN.

NAME _____ R.C.E. NO. XXXXX EXP. XX-XX-XX DATE _____

PROJECT TITLE			
BMP MAP FOR GREEN INFRASTRUCTURE PROJECTS			
CITY OF SAN DIEGO, CALIFORNIA PUBLIC WORKS DEPARTMENT SHEET OF SHEETS			WBS 0-0000
FOR CITY ENGINEER	DATE	PROJECT MANAGER	
PRINT DCE NAME	DATE	PROJECT ENGINEER	
DESCRIPTION	BY	APPROVED	DATE
ORIGINAL	XX/XX		
000-0000 CCS27 COORDINATE			
0000-0000 CCS83 COORDINATE			
CONTRACTOR	DATE STARTED	XXXXX-XX-D	
INSPECTOR	DATE COMPLETED		

BMP MAP FOR GREEN INFRASTRUCTURE PROJECTS


PROJECT NAME TRAFFIC CONTROL PLANS

TRAFFIC CONTROL NOTES

- VALIDATION:** THIS TRAFFIC CONTROL PLAN (TCP) IS NOT VALID UNTIL WORK DATES ARE APPROVED. THE CONTRACTOR SHALL, PER SECTION 601-2 OF THE CITY SUPPLEMENT TO THE STANDARD SPECIFICATIONS FOR PUBLIC WORKS CONSTRUCTION, CONTACT THE PUBLIC WORKS TRAFFIC CONTROL SECTION AT (658) 495-4742 TO OBTAIN A PERMIT. THE CONTRACTOR MUST SUBMIT A COMPLETED TRAFFIC CONTROL PERMIT FORM A MINIMUM OF TWO (2) WORKING DAYS PRIOR TO STARTING WORK, OR FIVE (5) WORKING DAYS WHEN THE WORK WILL AFFECT A TRAFFIC SIGNAL.
- STANDARDS:** THIS TRAFFIC CONTROL PLAN SHALL CONFORM TO EACH OF THE FOLLOWING MANUALS:
 - PWPI01019-01 2018 STANDARD SPECIFICATIONS FOR PUBLIC WORKS CONSTRUCTION ("GREENBOOK")
 - PWPI01019-02 2018 CITY OF SAN DIEGO SUPPLEMENT TO THE "GREENBOOK" ("WHITEBOOK")
 - PWPI01019-03 2018 CITY OF SAN DIEGO STANDARD DRAWINGS
 - PWPI092816-07 2014 CALIFORNIA MANUAL ON UNIFORM TRAFFIC CONTROL DEVICES (CA MUTCD)
- NOTIFICATIONS:** THE CONTRACTOR SHALL NOTIFY THE FOLLOWING AFFECTED AGENCIES A MINIMUM OF FIVE (5) WORKING DAYS PRIOR TO ANY EXCAVATION, CONSTRUCTION OR TRAFFIC CONTROL:

FIRE DEPARTMENT DISPATCH (858) 573-1300 POLICE DEPARTMENT DISPATCH (858) 531-2000 ENVIRONMENTAL SERVICES (858) 492-5060 STREET DIVISION/ELECTRICAL (619) 527-7500 METROPOLITAN TRANSIT SYSTEM (BUS STOPS) (619) 595-7038 EXT 6451 METROPOLITAN TRANSIT SYSTEM (TAXI ZONES) (619) 235-2644 METROPOLITAN TRANSIT SYSTEM (TROLLEY LINES) (619) 595-4960 UNDERGROUND SERVICE ALERT (800) 422-4133	(STREET OR ALLEY CLOSURE) (858) 573-1300 (STREET OR ALLEY CLOSURE) (858) 531-2000 (REFUSE COLLECTION) (858) 492-5060 (TRAFFIC SIGNALS) (619) 527-7500 (BUS STOPS) (619) 595-7038 EXT 6451 (TAXI ZONES) (619) 235-2644 (TROLLEY LINES) (619) 595-4960 (ANY EXCAVATION) (800) 422-4133
--	---

THE CONTRACTOR SHALL NOTIFY PROPERTY OWNERS AND TENANTS A MINIMUM OF FIVE (5) WORKING DAYS PRIOR TO CLOSURE OF DRIVEWAYS. THE CONTRACTOR SHALL POST SIGNS NOTIFYING THE PUBLIC A MINIMUM OF FIVE (5) WORKING DAYS PRIOR TO CLOSURE OF STREETS.
- POSTING NO PARKING SIGNS:** THE CONTRACTOR SHALL POST "TOW-AWAY/NO PARKING" SIGNS FOURTY-EIGHT (48) HOURS IN ADVANCE FOR TEMPORARY PARKING REMOVAL. SIGNS SHALL INDICATE SPECIFIC DATES, DATES, AND TIMES OF RESTRICTIONS.
- EXCAVATIONS:** EXCEPT AS OTHERWISE SHOWN ON THE PLANS, TRENCHES SHALL BE BACKFILLED OR TRENCH-PLATED AT THE END OF EACH WORK DAY. AN ASPHALT RAMP SHALL BE PLACED AROUND EACH TRENCH PLATE TO PREVENT THE PLATE FROM BEING DISLODGED. CONTRACTOR SHALL MONITOR TRENCH PLATES DURING NON-WORKING HOURS TO ENSURE THAT THEY DO NOT DISLODGE. UPON COMPLETION OF EXCAVATION BACKFILL, THE CONTRACTOR SHALL PROVIDE A SATISFACTORY SURFACE FOR TRAFFIC. WHEN CONSTRUCTION OPERATIONS ARE NOT ACTIVELY IN PROGRESS, THE CONTRACTOR SHALL MAINTAIN ALL TRAVEL LANES, BIKE LANES AND PEDESTRIAN WALKWAYS OPEN TO APPROPRIATE TRAFFIC, EXCEPT AS OTHERWISE SHOWN ON THE PLANS.
- TEMPORARY TRAFFIC SIGNAL DETECTION:** THE CONTRACTOR SHALL INSTALL CITY APPROVED TEMPORARY VIDEO OR RADAR DETECTION WHEN EXISTING TRAFFIC SIGNAL DETECTION SYSTEMS ARE DAMAGED, DISABLED OR BECOME INEFFECTIVE DUE TO CONSTRUCTION FOR A PERIOD OF FIVE (5) OR MORE DAYS. THE CONTRACTOR SHALL COMPLETELY REMOVE ALL TEMPORARY TRAFFIC SIGNAL DETECTION EQUIPMENT AND RESTORE/INSTALL A CITY APPROVED PERMANENT VEHICLE DETECTION SYSTEM UPON COMPLETION OF CONSTRUCTION. ALL INSTALLATIONS AND REMOVALS ARE SUBJECT TO APPROVAL BY THE ENGINEER.
- RESTORATION OF TRAFFIC CONTROL DEVICES:** THE CONTRACTOR SHALL REPAIR OR REPLACE TRAFFIC CONTROL DEVICES (INCLUDING TRAFFIC SIGNS, STRIPING, PAVEMENT MARKERS, PAVEMENT LEGENDS, CURB MARKINGS, LOOP DETECTORS, TRAFFIC SIGNAL EQUIPMENT, ETC.) DAMAGED OR REMOVED AS A RESULT OF OPERATIONS AND NOT DESIGNATED FOR REMOVAL. REPAIRS AND REPLACEMENTS SHALL BE EQUAL TO EXISTING IMPROVEMENTS.
- CHANGES IN WORK:** THE RESIDENT ENGINEER WILL OBSERVE THESE TRAFFIC CONTROL PLANS IN OPERATION AND RESERVES THE RIGHT TO MAKE CHANGES AS THE FIELD CONDITIONS WARRANT. ANY SUCH CHANGES SHALL BE DOCUMENTED AND SUPERSEDE THESE PLANS.
- FOR WORK NOT COVERED BY THESE TRAFFIC CONTROL PLANS:** THE CONTRACTOR SHALL PREPARE TRAFFIC CONTROL WORKING DRAWINGS AND SUBMIT THEM TO THE ENGINEER. THE CONTRACTOR SHALL ALLOW A MINIMUM OF TWENTY (20) WORKING DAYS FOR REVIEW OF THE WORKING DRAWINGS. UPON APPROVAL OF THE PUBLIC WORKS TRAFFIC CONTROL SECTION WILL ISSUE A TRAFFIC CONTROL PLAN (TCP) PERMIT FOR THIS WORK.

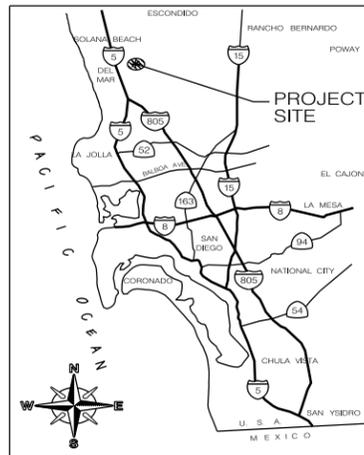

VICINITY MAP
NOT TO SCALE

SIGN LEGEND

W20-1	W20-2	W20-5(RT)	W20-5(LT)	W3-4	C30(CA)	W4-2(LT)
G20-2	R3-5(MOD)	R4-7a	C12(CA)	R9-3a	C9A(CA)	W4-2(RT)
R3-18	R3-4	R3-1	R3-2	M4-10 (RT)	M4-8A	R9-9
R3-7	R9-11	W20-3	SC6-4(CA)	SC3(CA)	W4-1	M4-10 (LT)
R11-2	W20-5(BIKE)	W11-1	W16-1P	SC3(CA)(MOD)	R11-4	
C30(CA) (BIKE)(MOD)						

TRAFFIC DATA TABLE (SAMPLE)

STREET NAME	LIMITS	ADT (AVERAGE DAILY TRAFFIC VOLUME) (VEHICLES)	85th PERCENTILE SPEED (MPH)	TCP DESIGN SPEED (MPH)
Mira Mesa Blvd.	Scranton Rd. - Flanders Dr.	49,110	49	50

TABLE 1
RECOMMENDED SIGN SPACING FOR ADVANCE WARNING SIGN SERIES AND MINIMUM TAPER LENGTH

APPROACH SPEED (S) (MPH)	MINIMUM DISTANCE (FEET) BETWEEN SIGNS AND FROM LAST SIGN TO TAPER	MINIMUM TAPER LENGTHS (L) (FEET) FOR 12-FOOT LANE		
		L	1/2 L	1/3 L
25	100	125	63	42
30	250	180	90	60
35	250	245	123	82
40	250	320	160	107
45	350	540	270	180
50	350	600	300	200
55	350	660	330	220
60	350	720	360	240
65	350	780	390	260
70	350	840	420	280

L for Merge Taper
1/2 L for Shift Taper
1/3 L for Shoulder Taper

TABLE 2

RECOMMENDED TAPER LENGTH AND MAXIMUM CHANNELIZER/CONE SPACING

APPROACH SPEED (S) (MPH)	BUFFER LENGTH (FEET)	MAX CONE SPACING			NOTES: TAPER FORMULA
		TAPER	TANGENT	CONFLICT(••)	
25	125	25	50	12	L = S x W for speeds greater than 40 mph
30	200	30	60	15	
35	250	35	70	17	L = $\frac{W \times S^2}{60}$ for speeds of 40 mph or less
40	305	40	80	20	
45	360	45	90	22	Where: L = minimum length of taper (feet) S = Approach Speed (mph)= Posted Speed Limit or Off-peak 85% speed prior to work starting or anticipated operating speed
50	425	50	100	25	
55	495	50	100	25	W = width of offset (feet)
60	570	50	100	25	
65	645	50	100	25	
70	730	50	100	25	

LEGEND

- DELINEATOR OR CONE
- SIGN
- PAVEMENT ARROW
- TRAFFIC SIGNAL
- WORK AREA
- FLASHING ARROW BOARD
- BARRICADE
- PFB (PORTABLE FLASHING BEACON)
- FLAGGER
- CURB RAMP
- DRIVEWAY

NAME (DEPUTY CITY ENGINEER)	DATE	TC-1
PROJECT NAME TRAFFIC CONTROL PLANS		
CITY OF SAN DIEGO, CALIFORNIA PUBLIC WORKS DEPARTMENT SHEET TC1 OF TCX SHEETS		WBS X-XXXX
FOR CITY ENGINEER	DATE	PROJECT MANAGER
PRINT DCE NAME	RCE#	DRAWN BY
DESCRIPTION	BY	APPROVED
ORIGINAL	XX/XX	DATE
		FILED
CONTRACTOR		DATE STARTED
INSPECTOR		DATE COMPLETED
		XXXXX-TC1-D

PROJECT NAME TRAFFIC CONTROL

CONTRACTOR'S RESPONSIBILITIES

- PURSUANT TO SECTION 4216 OF THE GOVERNMENT CODE, AT LEAST 2 WORKING DAYS PRIOR TO EXCAVATION, YOU MUST CONTACT THE REGIONAL NOTIFICATION CENTER (E.G. UNDERGROUND SERVICE ALERT OF SOUTHERN CALIFORNIA) AND OBTAIN AN INQUIRY IDENTIFICATION NUMBER.
- NOTIFY SDG&E AT LEAST 10 WORKING DAYS PRIOR TO EXCAVATING WITHIN 10' OF SDG&E UNDERGROUND HIGH VOLTAGE TRANSMISSION POWER LINES (I.E., 69 KV & HIGHER)
- THE LOCATIONS OF EXISTING BUILDINGS AS SHOWN ON THE PLAN ARE APPROXIMATE.
- UNLESS OTHERWISE NOTED AS PREVIOUSLY POTHOLED (PH), ELEVATIONS SHOWN ON THE PROFILE FOR EXISTING UTILITIES ARE BASED ON A SEARCH OF THE AVAILABLE RECORD INFORMATION ONLY AND ARE SOLELY FOR THE CONTRACTOR'S CONVENIENCE. THE CITY DOES NOT GUARANTEE THAT IT HAS REVIEWED ALL AVAILABLE DATA. THE CONTRACTOR SHALL POTHOLE ALL EXISTING UTILITIES EITHER SHOWN ON THE PLANS OR MARKED IN THE FIELD IN ACCORDANCE WITH THE SPECIFICATIONS SECTION 402-UTILITIES.
- EXISTING UTILITY CROSSING AS SHOWN ON THE PLANS ARE APPROXIMATE AND ARE NOT REPRESENTATIVE OF ACTUAL LENGTH AND LOCATION OF CONFLICT AREAS. SEE PLAN VIEW.

CONSTRUCTION STORM WATER PROTECTION NOTES

- TOTAL SITE DISTURBANCE AREA (ACRES) _____
HYDROLOGIC UNIT/ WATERSHED _____
HYDROLOGIC SUBAREA NAME & NO. _____
- THE CONTRACTOR SHALL COMPLY WITH THE REQUIREMENTS OF THE
 WPCP
THE PROJECT IS SUBJECT TO MUNICIPAL STORM WATER PERMIT NO. R9-2013-0001 AS AMENDED BY R9-2015-0001 AND R9-2015-0100
 SWPPP
THE PROJECT IS SUBJECT TO MUNICIPAL STORM WATER PERMIT NO. R9-2013-0001 AS AMENDED BY R9-2015-0001 AND R9-2015-0100 AND CONSTRUCTION GENERAL PERMIT ORDER 2009-0009-DWO AS AMENDED BY ORDER 2010-0014-DWO AND 2012-0006-DWO.
TRADITIONAL RISK LEVEL 1 2 3
LUP RISK TYPE 1 2 3
- CONSTRUCTION SITE PRIORITY
 ASBS HIGH MEDIUM LOW

TRAFFIC SIGNAL GENERAL NOTES:

- PULL BOXES SHALL BE NO. 6, AND CONDUIT 3" UNLESS NOTED OTHERWISE.
- LOCATIONS OF ALL UNDERGROUND UTILITIES ARE APPROXIMATE. IT IS THE RESPONSIBILITY OF THE CONTRACTOR TO DETERMINE AND VERIFY THE EXACT LOCATIONS AND CONDITIONS ON THE JOB SITE.
- THE TRAFFIC SIGNAL CONTRACTOR SHALL OBTAIN A TRAFFIC CONTROL PLAN PERMIT FROM THE ENGINEERING TECHNICAL SERVICES (ETS) DIVISION - TRAFFIC AND SIGNALS SECTION A MINIMUM OF FIVE (5) WORKING DAYS PRIOR TO START OF WORK.
- ALL TRAFFIC SIGNAL POLE FOUNDATIONS SHALL HAVE A 3" CONDUIT INSTALLED TO THE ADJACENT NO. 6 PULL BOX. THE CONTROLLER FOUNDATION SHALL HAVE A SPARE 3" CONDUIT INSTALLED TO THE ADJACENT NO. 6 PULL BOX FOR FUTURE USE AS SHOWN ON CONDUIT SCHEDULE.
 - ALL CONDUIT CROSSINGS SHALL INCLUDE A MINIMUM OF TWO (2) 3" CONDUITS FOR ALL NEW SIGNALS AND SIGNAL MODIFICATIONS THAT INVOLVE THE INSTALLATION OF NEW CONDUITS..
- THE TRAFFIC SIGNAL CONTRACTOR IS RESPONSIBLE FOR THE LAYOUT AND INSTALLATION OF LOOP DETECTORS, TRAFFIC STRIPING, PAVEMENT MARKINGS, PARKING REMOVAL AND TRAFFIC SIGNING (EXCEPT "G" SERIES STREET NAME SIGNS) AS SHOWN ON THESE PLANS.
 - THE TRAFFIC SIGNAL CONTRACTOR SHALL OBTAIN THE APPROVAL OF CITY RESIDENT TRAFFIC ENGINEER (ETS DIVISION) OF THE LOOP LOCATIONS PRIOR TO CUTTING, AS WELL AS, PRIOR TO ANY INSTALLATION AND/OR REMOVAL OF STRIPING, PAVEMENT MARKING, PARKING REMOVAL AND SIGN LOCATIONS.
 - THE TRAFFIC SIGNAL CONTRACTOR IS RESPONSIBLE FOR THE REMOVAL OF ALL UNNECESSARY AND CONFLICTING STRIPING AND PAVEMENT MARKINGS.
 - THE TRAFFIC SIGNAL CONTRACTOR IS RESPONSIBLE FOR REMOVAL OF ALL PAVEMENT MARK-OUTS.
- THE TRAFFIC SIGNAL CONTRACTOR SHALL NOT ERECT ANY SIGNAL STANDARDS MORE THAN THREE (3) WEEKS PRIOR TO SCHEDULED TRAFFIC SIGNAL TURN-ON.
- CONTRACTOR SHALL PROVIDE ALL CABLING AND CONDUCTORS NECESSARY TO PERFORM ALL FUNCTIONS SHOWN ON THESE PLANS.
- ALL POLES, CONDUIT, PULL BOXES, STRIPING AND LOOP DETECTOR LOCATIONS SHOWN ON THESE PLANS ARE APPROXIMATE. ACTUAL LOCATIONS SHALL BE DETERMINED BY FIELD CONDITIONS AT THE TIME ON CONSTRUCTION AND AS DIRECTED BY THE CITY OF SAN DIEGO.
- ROUTING AND LOCATIONS OF UNDERGROUND ELECTRICAL SYSTEM IS DIAGRAMMATIC AND SUBJECT TO APPROVAL OF THE CITY ELECTRICAL ENGINEER. UNDERGROUND ELECTRICAL LINES AND SUBSURFACE STRUCTURES MAY BE RELOCATED AS NEEDED TO CLEAR OTHER EXISTING UNDERGROUND FACILITIES.
- ALL TREES AND SHRUBS SHALL BE TRIMMED OR REMOVED AS DETERMINED BY THE CITY RESIDENT ENGINEER AS REQUIRED TO MAINTAIN SIGNAL HEAD VISIBILITY AND SIGHT DISTANCE.


PROJECT TITLE TRAFFIC SIGNAL PLAN

SHEET INDEX

SHEET NO.	DISCIPLINE CODE	TITLE	INTERSECTION NAME
1	G-1 (GENERAL)	COVER SHEET	
2	E-1 (ELECTRICAL)		

DISCIPLINE CODE


- G GENERAL
- E ELECTRICAL

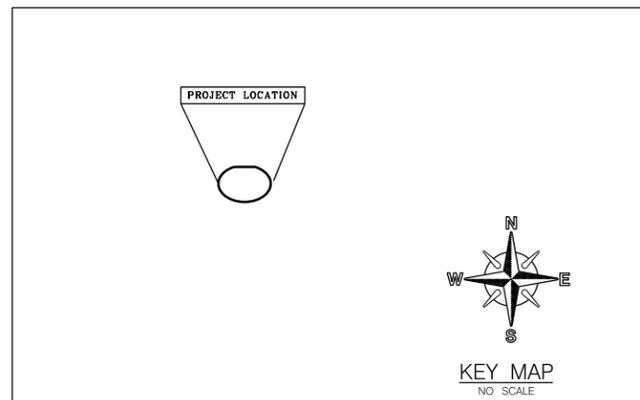

KEY MAP
NO SCALE

WORK TO BE DONE

CONSTRUCTION CONSISTS OF THE INSTALLATION OF NEW TRAFFIC SIGNAL

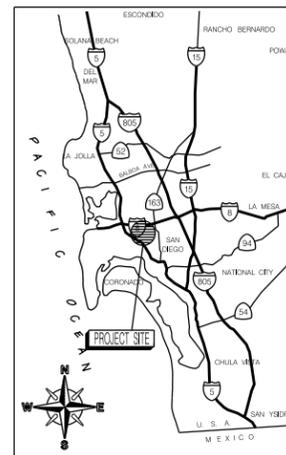

VICINITY MAP
NOT TO SCALE

LEGEND

IMPROVEMENTS	REFERENCE	SYMBOL
LUMINAIRE AND SIGNAL MOUNT ASSY	CALTRANS SP ES-1B	
CONDUIT RUN	SDG-116, SDG-117, SDG-118, SDG-119	
CONDUIT RUN NO.	AS SHOWN	
PULL BOX	CALTRANS ES-8	
CURB RAMP TYPE 'A' & 'B'	SDG-133	
PROPOSED CONDITIONS IN DARKER FULL-TONE	AS SHOWN	
TRAFFIC SIGNAL CONTROLLER CABINET	CALTRANS SP ES-1B	
SIGN		
PEDESTRIAN SIGNAL HEAD	CALTRANS SP ES-1B	
EMERGENCY VEHICLE PREEMPTION (EVP)		
TYPE E DETECTOR LOOP	CALTRANS SP ES-5B	
TYPE E MODIFIED DETECTOR LOOP	SDE-104	


EXISTING STRUCTURES

EXISTING EQUIPMENT	
EX FIRE HYDRANT	
EX TRAFFIC SIGNAL	
EX STREET LIGHT	
GAS MAIN	
ELEC. COND., TEL. COND., CATV	
EXISTING CONDITIONS IN LIGHTER HALF-TONE	

TRAFFIC DATA TABLE

STREET NAME	LIMITS	STREET CLASSIFICATION	ADT (AVERAGE DAILY TRAFFIC VOLUME) (VEHICLES)	85th PERCENTILE SPEED (MPH)	TRAFFIC SIGNAL DESIGN SPEED (MPH)

CONSTRUCTION CHANGE / ADDENDUM			
CHANGE	DATE	AFFECTED OR ADDED SHEET NUMBERS	APPROVAL NO.

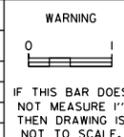



12

G-1

NAME OF ENGINEER, TRAFFIC ENGINEER _____		DATE _____	
PLANS FOR THE CONSTRUCTION OF PROJECT TITLE TRAFFIC SIGNAL INSTALLATION COVER SHEET			
SPEC. NO. XXXX	CITY OF SAN DIEGO, CALIFORNIA PUBLIC WORKS DEPARTMENT SHEET X OF X SHEETS		WBS X-XXXX
FOR CITY ENGINEER XXXXX PRINT DCE NAME	DATE XXXXX RCE#	PROJECT MANAGER _____ CHECKED BY _____	PROJECT ENGINEER _____ 000-0000 CCS27 COORDINATE 0000-0000 CCS83 COORDINATE
DESCRIPTION	BY	APPROVED	DATE
ORIGINAL	XX/XX		
CONTRACTOR	INSPECTOR	DATE STARTED	DATE COMPLETED


PROJECT TITLE

NORTH TORREY PINES ROAD

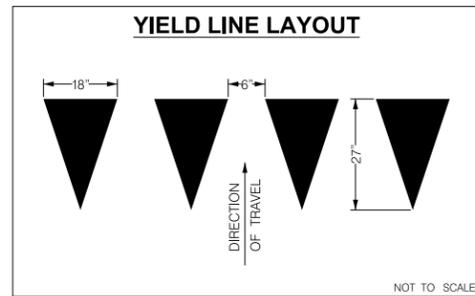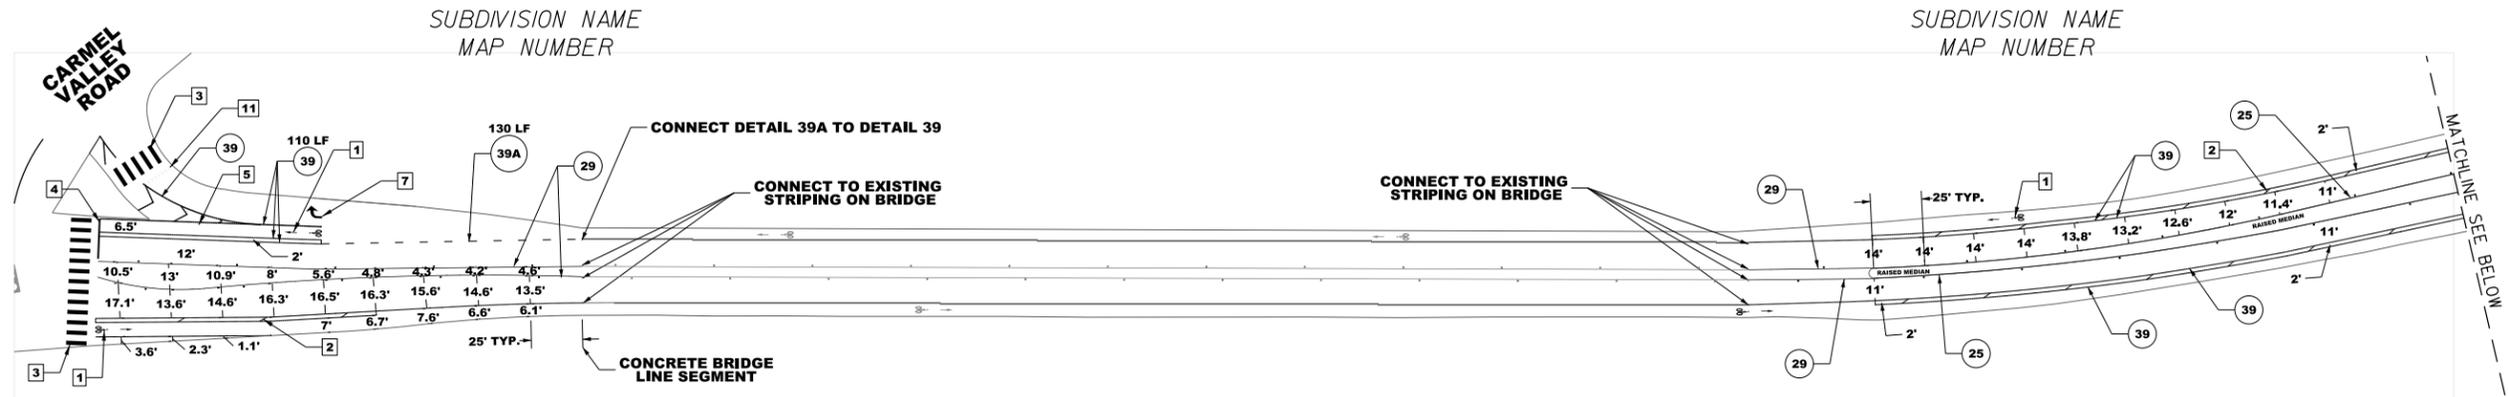


LEGEND

- CALTRANS STANDARD PLAN A20A - A20D DETAIL NUMBER
- PAVEMENT ARROW TYPE IV (L) PER CALTRANS STANDARD PLAN A24A
- PAVEMENT ARROW TYPE IV (R) PER CALTRANS STANDARD PLAN A24A
- PAVEMENT ARROW TYPE VI (R) PER CALTRANS STANDARD PLAN A24A
- PAVEMENT ARROW TYPE VI (L) PER CALTRANS STANDARD PLAN A24A
- BIKE LANE SYMBOL WITH PERSON AND ARROW PER CALTRANS STANDARD PLANS A24A AND A24C.
- PROPOSED STRIPING/PAVEMENT MARKINGS
- EXISTING STRIPING/PAVEMENT MARKINGS

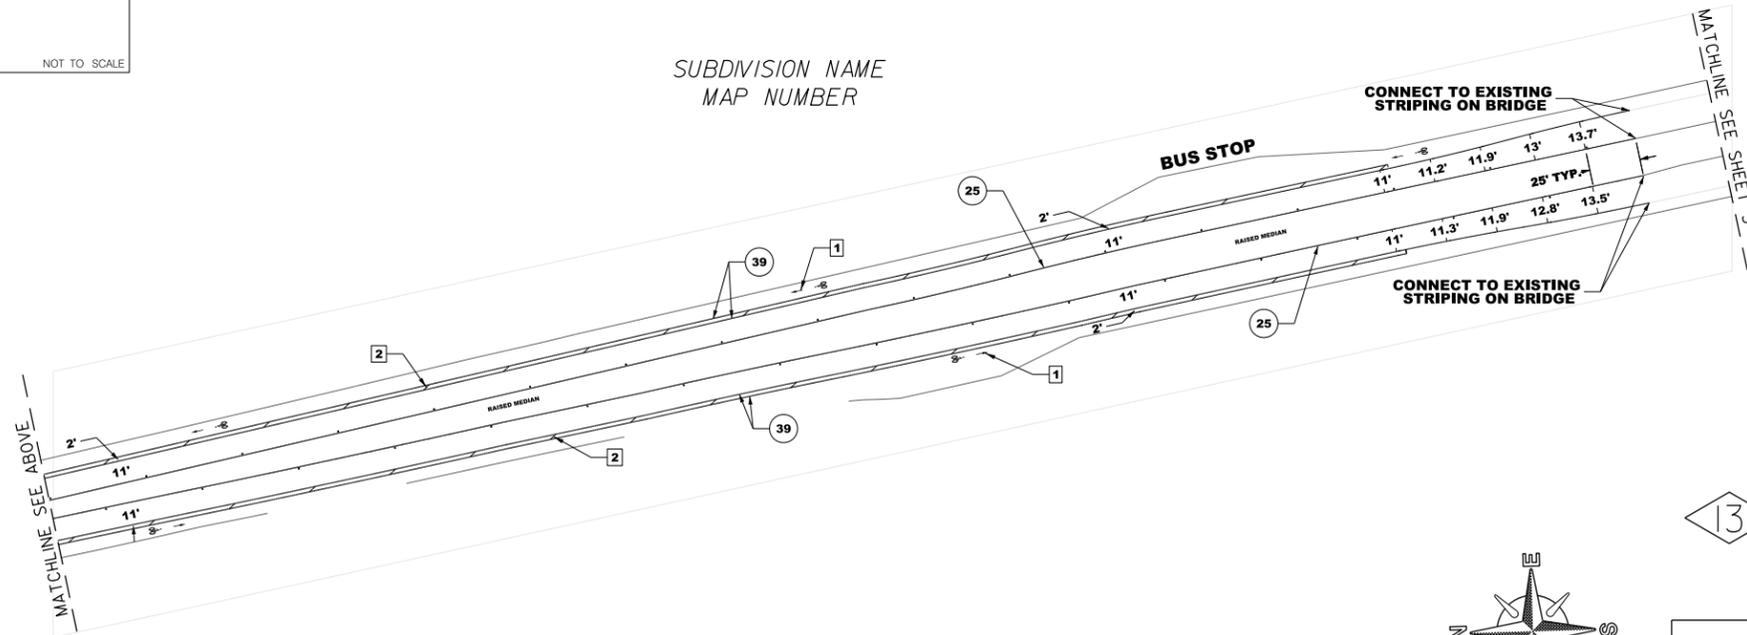

CONSTRUCTION NOTES

- 1 INSTALL BIKE LANE SYMBOL WITH PERSON AND ARROW PER CALTRANS STANDARD PLAN A24A, AND A24C, AT 300' INTERVALS TYPICAL OR AS INDICATED IN PLAN.
- 2 INSTALL 6" WHITE DIAGONAL CROSS HATCHING STRIPE, ANGLED AT 30 DEGREES AND AT 40' INTERVALS. SEE BUFFER DETAIL.
- 3 INSTALL CONTINENTAL CROSSWALK PER CITY OF SAN DIEGO STANDARD PLAN SDM-116. ALL STRIPING SHOULD BE A MINIMUM OF 4' FROM CONTINENTAL CROSSWALK. ONLY STRIPE CONTINENTAL CROSSWALKS WITHIN RESURFACING LIMITS. RESIDENT ENGINEER TO APPROVE CROSSWALK STRIPING PATTERN IN FIELD PRIOR TO INSTALLATION.
- 4 INSTALL 12" SOLID WHITE THERMOPLASTIC LINE.
- 5 INSTALL TYPE Q BICYCLE DETECTOR LOOP, AND DETECTOR LEAD-IN CABLE (DLO) FOR EVERY NEW BICYCLE LOOP DETECTOR TO THE CONTROLLER CABINET, PER CALTRANS STANDARD PLAN ES-5B. AT 44' IN ADVANCE OF LIMIT LINE, OR AS INDICATED IN PLAN. CONTRACTOR TO ENSURE ALL NECESSARY WORK IS COMPLETED TO MAKE NEW LOOP(S) OPERATIONAL.
- 6 INSTALL PAVEMENT ARROW TYPE IV (L) PER CALTRANS STANDARD PLAN 424A, CENTERED IN TRAVEL LANE.
- 7 INSTALL PAVEMENT ARROW TYPE IV (R) PER CALTRANS STANDARD PLAN 424A, CENTERED IN TRAVEL LANE.
- 11 INSTALL YIELD LINE PER LAYOUT PLAN IN THIS SHEET.

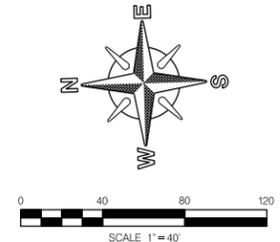

STRIPING AND SIGNAGE PLAN FOR:

NORTH TORREY PINES ROAD STRIPING
NORTH TORREY PINES ROAD
CARMEL VALLEY RD AND NO TORREY POINT RD

CITY OF SAN DIEGO, CALIFORNIA
PUBLIC WORKS DEPARTMENT
SHEET OF SHEETS

PROJECT NO:	DATE:	WATER WBS:	0-00000
FOR CITY ENGINEER:	DATE:	SEWER WBS:	0-00000
PRINT DCE NAME:	DATE:	PROJECT MANAGER:	
PROJECT DCE NAME:	DATE:	CHECKED BY:	
DESCRIPTION	BY	APPROVED	DATE
ORIGINAL	XX/XX		
PROJECT ENGINEER:			SEE SHEETS
PROJECT ENGINEER:			CCS27 COORDINATE
PROJECT ENGINEER:			SEE SHEETS
PROJECT ENGINEER:			CCS83 COORDINATE

CONTRACTOR _____ DATE STARTED _____
INSPECTOR _____ DATE COMPLETED _____

XXXXX-01-D

NORTH TORREY PINES ROAD

C-99

FIRE DEPARTMENT INFORMATION SHEET

LEGEND

LEGEND


- EXISTING WATER MAIN
- PROPOSED WATER MAIN
- 4000 HUNDRED BLOCKS
- EXISTING FIRE HYDRANT
- PROPOSED FIRE HYDRANT

AREA TO BE HIGHLINED IN PHASES

- [---] PHASE 1
- [---] PHASE 2

NOTE:


- 1) ALL FIRE SERVICES SHALL BE HIGHLINED WITH DUAL 2'-2" HIGHLINE.
- 2) THERE WILL BE A MAXIMUM DELAY OF 30 DAYS BETWEEN CONSTRUCTION OF EACH HIGHLINE PHASE.
- 3) NO STRUCTURE SHALL BE MORE THAN 1000 FEET FROM A "LIVE FIRE HYDRANT AT ANY TIME DURING CONSTRUCTION. THE DISTANCES SHALL BE MEASURED USING STREETS, PRIVATE ROADS, OR OTHER ROUTES DRIVEN BY EMERGENCY VEHICLES.

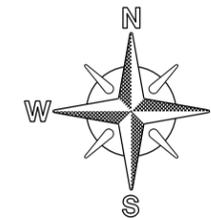

NO SCALE

14

FIRE DEPT. INFORMATION SHEET
WATER MAIN REPLACEMENT
GROUP 000

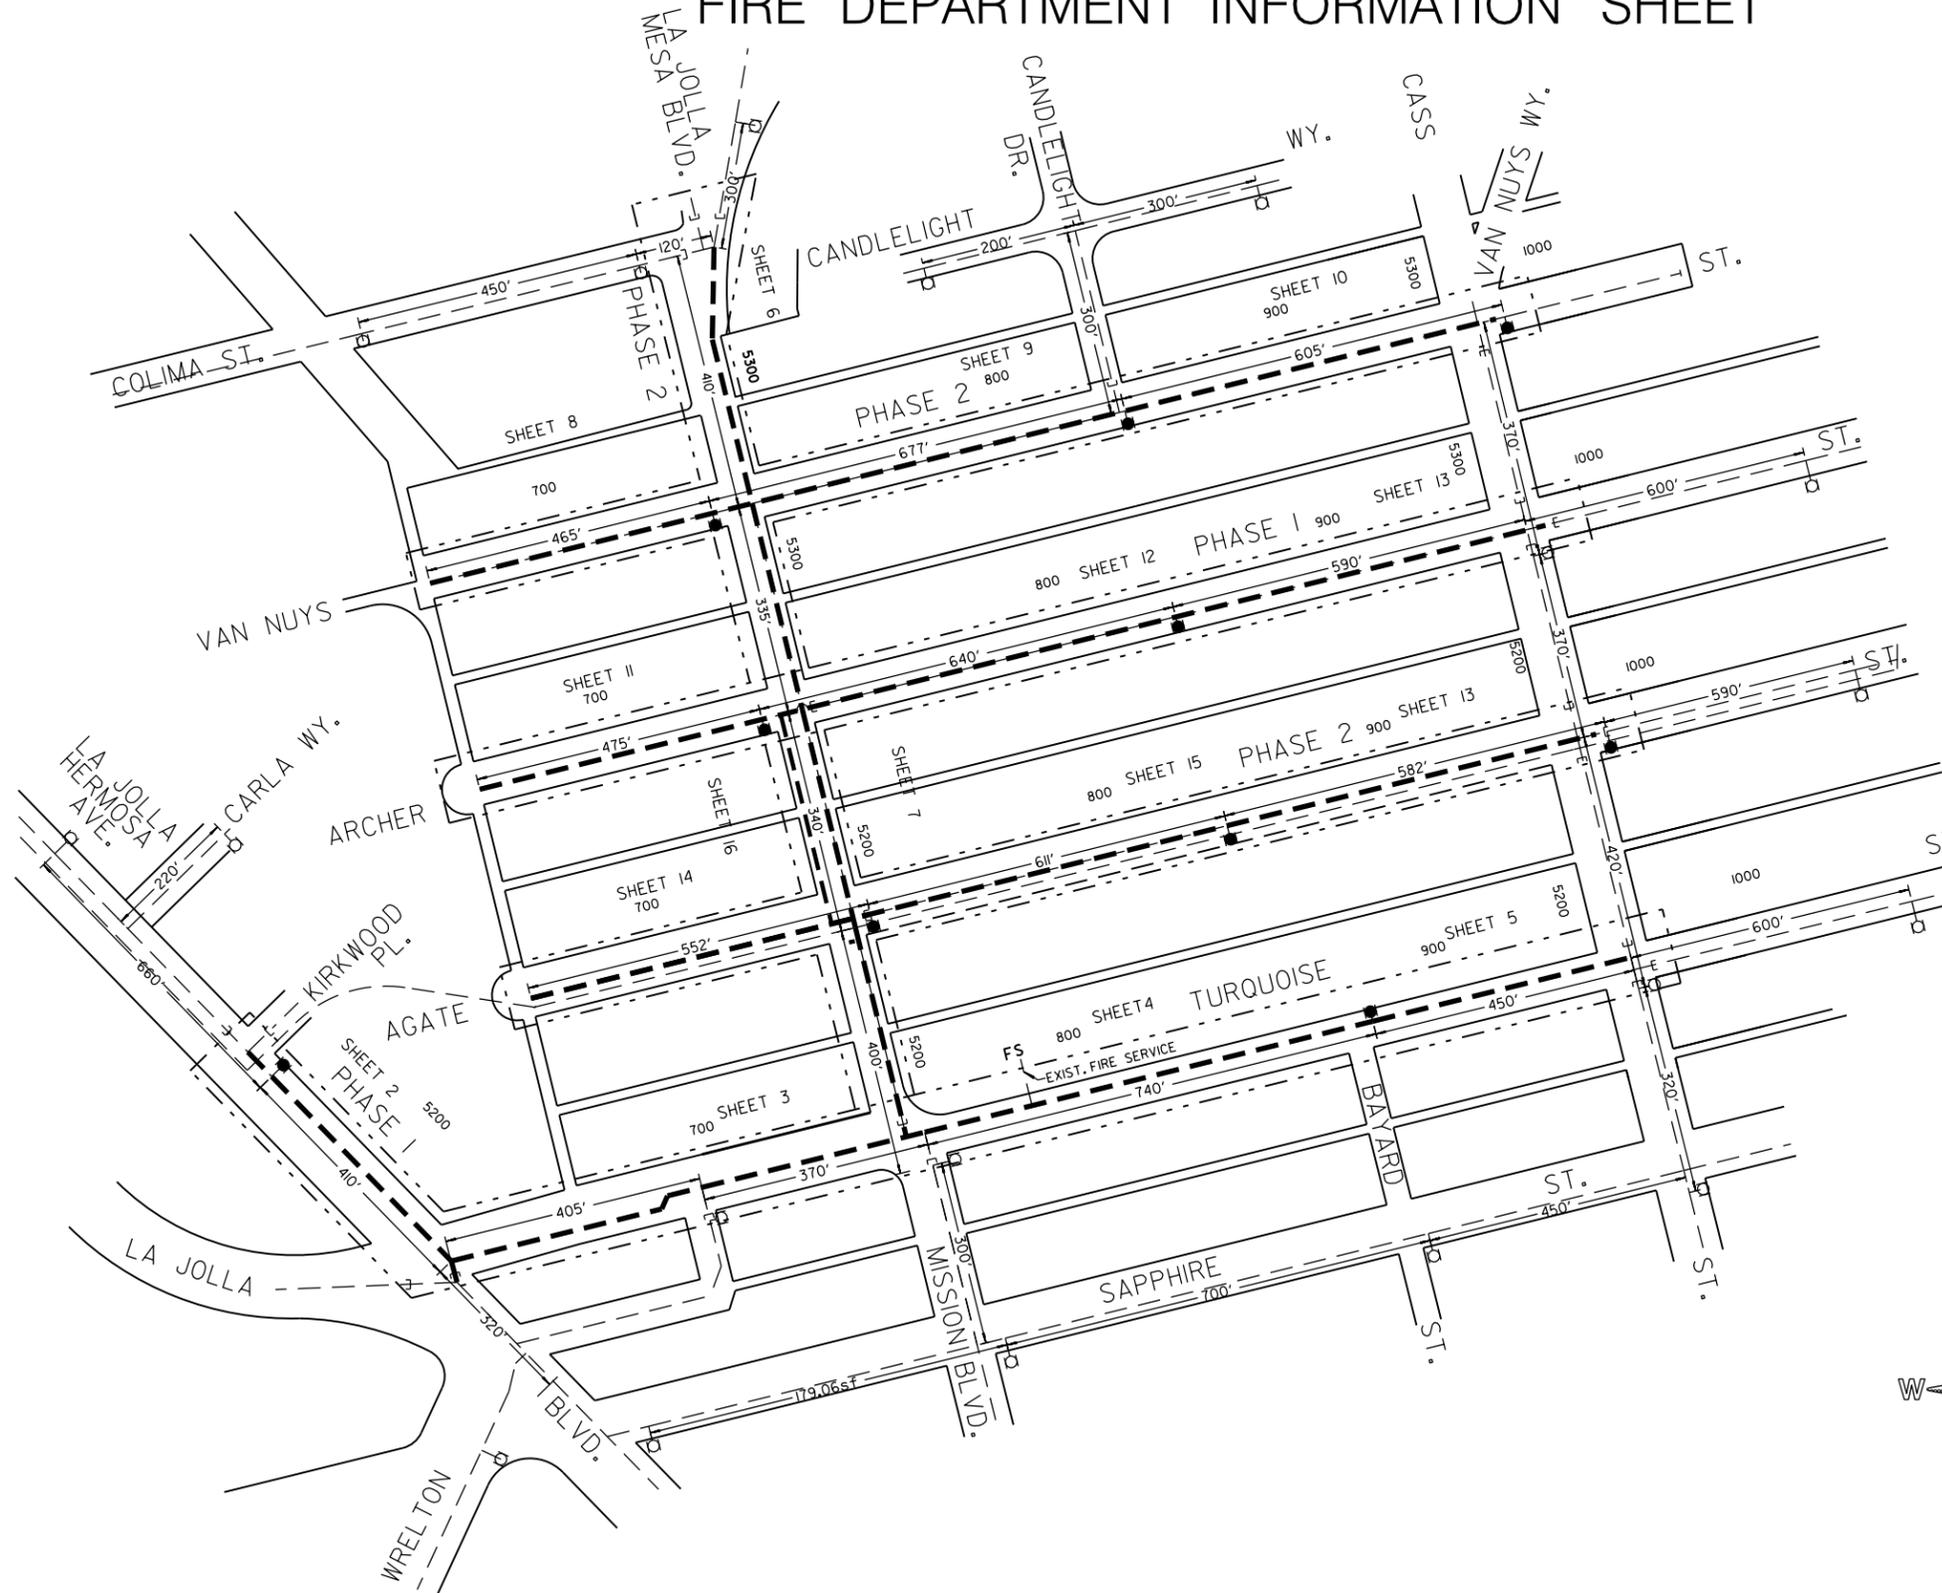

CONTRACTOR'S RESPONSIBILITIES

- PURSUANT TO SECTION 4216 OF THE GOVERNMENT CODE, AT LEAST 2 WORKING DAYS PRIOR TO EXCAVATION, YOU MUST CONTACT THE REGIONAL NOTIFICATION CENTER (E.G. UNDERGROUND SERVICE ALERT OF SOUTHERN CALIFORNIA) AND OBTAIN AN INQUIRY IDENTIFICATION NUMBER.
- NOTIFY SDG&E AT LEAST 10 WORKING DAYS PRIOR TO EXCAVATING WITHIN 10' OF SDG&E UNDERGROUND HIGH VOLTAGE TRANSMISSION POWER LINES, (I.E., 69 KV & HIGHER)
- LOCATE AND RECONNECT ALL SEWER LATERALS. LOCATIONS AS SHOWN ON THE PLANS ARE APPROXIMATE ONLY. LATERAL RECORDS ARE AVAILABLE TO THE CONTRACTOR AT THE WATER DEPARTMENT, 2797 CAMINITO CHOLLAS. LOCATE THE IMPROVEMENTS THAT WILL BE AFFECTED BY LATERAL REPLACEMENTS.
- EXCAVATE AROUND WATER METER BOX (CITY PROPERTY SIDE) TO DETERMINE IN ADVANCE, THE SIZE OF EACH SERVICE BEFORE TAPPING MAIN.
- CITY FORCES, WHEN SPECIFIED OR SHOWN ON THE PLANS, WILL MAKE PERMANENT CUTS & PLUGS AND CONNECTIONS.
- KEEP EXISTING MAINS IN SERVICE IN LIEU OF HIGH-LINING, UNLESS OTHERWISE SPECIFIED SHOWN ON PLANS.
- THE LOCATIONS OF EXISTING BUILDINGS AS SHOWN ON THE PLAN ARE APPROXIMATE.
- STORM DRAIN INLETS SHALL REMAIN FUNCTIONAL AT ALL TIMES DURING CONSTRUCTION.
- UNLESS OTHERWISE NOTED AS PREVIOUSLY POTHOLED (PH), ELEVATIONS SHOWN ON THE PROFILE FOR EXISTING UTILITIES ARE BASED ON A SEARCH OF THE AVAILABLE RECORD INFORMATION ONLY AND ARE SOLELY FOR THE CONTRACTOR'S CONVENIENCE. THE CITY DOES NOT GUARANTEE THAT IT HAS REVIEWED ALL AVAILABLE DATA. THE CONTRACTOR SHALL POTHOLE ALL EXISTING UTILITIES EITHER SHOWN ON THE PLANS OR MARKED IN THE FIELD IN ACCORDANCE WITH THE SPECIFICATIONS SECTION 402-UTILITIES.
- EXISTING UTILITY CROSSING AS SHOWN ON THE PLANS ARE APPROXIMATE AND ARE NOT REPRESENTATIVE OF ACTUAL LENGTH AND LOCATION OF CONFLICT AREAS. SEE PLAN VIEW.
- ALL ADVANCE METERING INFRASTRUCTURE (AMI) DEVICES ATTACHED TO THE WATER METER OR LOCATED IN OR NEAR WATER METER BOXES, COFFINS, OR VAULTS SHALL BE PROTECTED AT ALL TIMES IN ACCORDANCE WITH THE CONTRACT DOCUMENT.
- PROVIDE A CORROSION PREVENTATIVE COATING ON ALL BURIED DUCTILE IRON PIPE AND FITTINGS INCLUDING ALL BENDS, TEES, CROSSES, FLEX COUPLINGS FLANGE BOLTS, AND VALVES PER CONTRACT SPECIFICATIONS.

CONSTRUCTION STORM WATER PROTECTION NOTES

- TOTAL SITE DISTURBANCE AREA (ACRES) _____
HYDROLOGIC UNIT/ WATERSHED _____
HYDROLOGIC SUBAREA _____
- THE CONTRACTOR SHALL COMPLY WITH THE REQUIREMENTS OF THE
 WPCP
THE PROJECT IS SUBJECT TO MUNICIPAL STORM WATER PERMIT NO. R9-2013-0001 AS AMENDED BY R9-2015-0001 AND R9-2015-0100
 SWPPP
THE PROJECT IS SUBJECT TO MUNICIPAL STORM WATER PERMIT NO. R9-2013-0001 AS AMENDED BY R9-2015-0001 AND R9-2015-0100 AND CONSTRUCTION GENERAL PERMIT ORDER 2009-0009-DWO AS AMENDED BY ORDER 2010-0014-DWO AND 2012-0006-DWO
TRADITIONAL: RISK LEVEL 2 3
LUP: RISK TYPE 2 3
- CONSTRUCTION SITE PRIORITY
 ASBS HIGH MEDIUM LOW

ABBREVIATIONS

ABAND	ABANDON	EL, ELEV	ELEVATION	OVHD	OVER HEAD
ABAND'D	ABANDONED	ELEC	ELECTRIC	PVC	POLYVINYL CHLORIDE
AC	ASBESTOS CEMENT PIPE	EX, EXIST	EXISTING	PROP	PROPOSED
AHD	AHEAD	E/O	EAST OF	RED	REDUCER
ASSY	ASSEMBLY	F	FLANGE	RT	RIGHT
BFV	BUTTERFLY VALVE	FH	FIRE HYDRANT	SURV LINE	SURVEY LINE
BK	BACK	SD&AE	SAN DIEGO ARIZONA & EASTERN RAILROAD	SDTI	SAN DIEGO TROLLEY INC.
BTWN	BETWEEN	OV	GATE VALVE	SO	STUB OUT
CATV	CABLE TV	HDPE	HIGH-DENSITY POLYETHYLENE	S/O	SOUTH OF
CI	CAST IRON PIPE	HP	HIGH PRESSURE	SWR	SEWER
C	CENTER LINE	IE	INVERT ELEVATION	TEL	TELEPHONE
COND	CONDUIT	LT	LEFT	UNK	UNKNOWN
CONT	CONTINUED	MJ	MECHANICAL JOINT	VC	VITRIFIED CLAY PIPE
CONTR	CONTRACTOR	MTS	SAN DIEGO METROPOLITAN	WM	WATER METER
DB	DIRECT BURIED	MTD	MULTIPLE TELEPHONE DUCT	WTR	WATER
EB	ENCASED BURIED	N/O	NORTH OF	W/O	WEST OF

EXISTING STRUCTURES

EX WATER MAIN & VALVES	---
EX WATER METER	---
EX FIRE HYDRANT	---
EX SEWER MAIN & MANHOLES	---
EX DRAINS	---
EX PAVEMENT (PROFILE)	---
EX GROUND LINE (PROFILE)	---
EX TRAFFIC SIGNAL	OK TS
EX STREET LIGHT	+ SL
GAS MAIN	---
ELEC. COND., TEL. COND., CATV	-E- -T- -C-
RAILROAD, TROLLEY TRACKS	---

SEWER GROUP XYZ

SHEET INDEX

SHEET NO.	DISCIPLINE CODE	TITLE	LIMITS	PIPE		LENGTH (F T)
				SIZE (IN)	MATERIAL	
1	G-1	COVER SHEET	SEWER			
2	C-1	54TH ST (FRONTAGE EAST)	McGANN DR TO STA. 3+99.01	8	PVC	299.01
3	C-2	McGANN DR	HANNMAN DR TO STA. 6+49.71	8	PVC	549.71
4	C-3	NAME ROAD	NAME STREET TO NAME AVENUE	-	-	000.00
STREET RESURFACING				TOTAL SEWER		
CURB RAMP LOCATION				TOTAL WATER		
CITY FORCES						
MISC DETAILS						
*STANDARD DEVELOPMENT PROJECTS						
TC-1 TRAFFIC PLANS						

* PROJECT SHOULD CHOOSE FROM STANDARD PDP EXEMPT, GREEN INFRASTRUCTURE AND PRIORITY DEVELOPMENT PROJECT BMP SHEET, AS APPLICABLE TO THE PROJECT.
DELETE THIS NOTE AFTER REVIEWING THE TASK ABOVE




DECLARATION OF RESPONSIBLE CHARGE

* I HEREBY DECLARE THAT I AM THE ENGINEER OF WORK FOR THIS PROJECT THAT I HAVE EXERCISED RESPONSIBLE CHARGE OVER THE DESIGN OF THE PROJECT AS DEFINED IN SECTION 6703 OF THE BUSINESS AND PROFESSIONS CODE AND THAT THE DESIGN IS CONSISTENT WITH CURRENT STANDARDS. I UNDERSTAND THAT THE CHECK OF PROJECT DRAWINGS AND SPECIFICATIONS BY THE CITY OF SAN DIEGO IS CONFINED TO A REVIEW ONLY AND DOES NOT RELIEVE ME, AS ENGINEER OF WORK, OF MY RESPONSIBILITIES FOR PROJECT DESIGN.

ENGINEER'S NAME _____ DATE _____

WORK TO BE DONE
CONSTRUCTION OF SEWER AND WATER GROUP XXX CONSISTS OF THE INSTALLATION OF ...

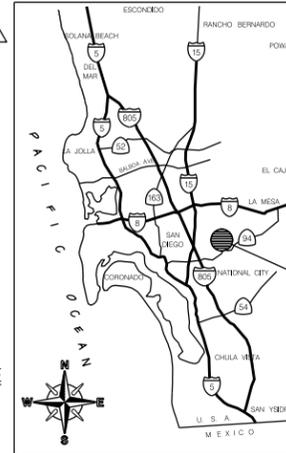

DISCIPLINE CODE

- G GENERAL
- D DEMOLITION
- C CIVIL
- L LANDSCAPE
- A ARCHITECTURAL
- S STRUCTURAL
- M MECHANICAL
- E ELECTRICAL
- I INSTRUMENTATION
- TC TRAFFIC CONTROL

FIELD DATA

TOPOGRAPHY SOURCE:
BENCHMARK:
FIELD NOTES:
BASIS OF BEARING / COORDINATES:
STREETS REQUIRING 12" TRENCH CAP:
STREET NAMES

KEY MAP
NO SCALE

MONUMENTATION SURVEY NOTES

THE CONTRACTOR SHALL BE RESPONSIBLE FOR SURVEY MONUMENTS AND/OR VERTICAL CONTROL BENCHMARKS WHICH ARE DISTURBED OR DESTROYED BY CONSTRUCTION. A LICENSED LAND SURVEYOR OR LICENSED CIVIL ENGINEER AUTHORIZED TO PRACTICE LAND SURVEYING IN THE STATE OF CALIFORNIA SHALL FIELD LOCATE, REFERENCE, AND/OR PRESERVE ALL HISTORICAL OR CONTROLLING MONUMENTS PRIOR ANY EARTHWORK, DEMOLITION OR SURFACE IMPROVEMENTS. IF DESTROYED, A LICENSED LAND SURVEYOR SHALL REPLACE SUCH MONUMENT(S) WITH APPROPRIATE MONUMENTS, WHEN SETTING SURVEY MONUMENTS USED FOR RE-ESTABLISHMENT OF THE DISTURBED CONTROLLING SURVEY MONUMENTS AS REQUIRED BY SECTIONS 6730.2 AND 8771 OF THE BUSINESS AND PROFESSIONS CODE OF THE STATE OF CALIFORNIA, A CORNER RECORD OR RECORD OF SURVEY, AS APPROPRIATE, SHALL BE FILED BY THE LICENSED LAND SURVEYOR OR CIVIL ENGINEER AS REQUIRED BY THE PROFESSIONAL LAND SURVEYORS ACT (BUSINESS AND PROFESSIONS CODE SECTION 8771). IF ANY VERTICAL CONTROL IS TO BE DISTURBED OR DESTROYED, THE CITY OF SAN DIEGO FIELD SURVEY SECTION SHALL BE NOTIFIED IN WRITING AT LEAST 7 DAYS PRIOR TO CONSTRUCTION. THE CONTRACTOR SHALL BE RESPONSIBLE FOR THE COST OF REPLACING AND VERTICAL CONTROL BENCHMARKS DESTROYED BY THE CONSTRUCTION.

LEGEND

IMPROVEMENTS	REFERENCE	SYMBOL
TRENCH RESURFACING	SDG-107, SDG-108	---
SEWER MAIN	SDS-101, SDS-110 (TYPE C)	---
SEWER MANHOLE/PVC LINED	SDS-106, SDS-107, SDS-108, SDM-113, SDS-120, M-3, SM-07	---
REHAB. EX. SEWER MANHOLE	SEE PLANS & SPECS	REHAB
SEWER MAIN REHAB.	SEE PLANS & SPECS	---
4" SEWER LATERAL WITH C.O. UNLESS OTHERWISE SPECIFIED	SDS-102, SDS-103, SDS-104, SDS-105, SDS-110 (TYPE C), SDS-118	---
REPLUMB SEWER LATERAL WITH C.O.	SDS-102, SDS-103, SDS-104, SDS-105, SDS-110 (TYPE C), SDS-118	---
SEWER LATERAL CONNECTION	SEE PLANS & SPECS	---
REHAB SEWER LATERAL (LINED) WITH C.O.	SEE PLANS & SPECS	---
SERVICE LATERAL CONNECTION TO REHABILITATED SEWER	SEE PLANS & SPECS	---
SEWER PUMP INCLUDING REPLUMB SEWER LATERAL WITH C.O.	SDS-102, SDS-103, SDS-104, SDS-105, SDS-110 (TYPE C), SDS-118	---
TUNNEL SEWER REPLUMB LATERAL WITH C.O.	SDS-102, SDS-103, SDS-104, SDS-105	---
CONCRETE PROTECTION FOR EXIST SEWER PIPE	SDS-116	---
PIPE SUPPORT FOR UNDERCUT AC WATER MAIN	SDW-162	---
CONCRETE ENCASEMENT	SDS-112	---
ABANDON EX MANHOLE	SM-08	---
SLURRY FILL ABANDONED SEWER MAIN	SEE PLANS & SPECS	---
CUTTING AND PLUGGING ABANDONED WATER MAIN	WP-03	---
SURVEY MONUMENT	M-10, M-10A, M-10B	---
WATER MAIN & APPURTENANCES	SDM-105, SDW-110, SDW-151, SDW-161	---
VALVES WITH CAPS AND WELLS	SDW-109, SDW-152, SDW-153, WV-05	---
FIRE SERVICE CONNECTION & ASSEMBLY	SDM-105, SDW-109, SDW-118, SDW-152, SDW-153	---
6" FIRE HYDRANT ASSEMBLY & MARKER 2-PORT UNLESS SPECIFIED AS 3-PORT	SDM-105, SDW-104, SDW-109, SDW-152, SDW-153	---
1" WATER SERVICE UNLESS OTHERWISE SPECIFIED	SDM-105, SDW-107, SDW-134, SDW-135, SDW-136, SDW-137, SDW-138, SDW-149, SDW-150, WS-03	---
WATER SERVICE TRANSFER	SDW-149, SDW-150	---
BLOW-OFF ASSEMBLY	SDM-105, SDW-106, SDW-143, SDW-144, SDW-145, SDW-146, WB-05,	---
AIR & VACUUM VALVE	SDM-105, SDW-117, SDW-158, SDW-159, SDW-160	---
HIGHLINING BY CONTRACTOR	SDW-170, SDW-171, SDW-172, SDW-173, SDW-174 IF APPLICABLE	---

G-1

PLANS FOR THE CONSTRUCTION OF SEWER GROUP XYZ COVER SHEET

CITY OF SAN DIEGO, CALIFORNIA PUBLIC WORKS DEPARTMENT SHEET 01 OF XX SHEETS		WATER WBS 0-00000 SEWER WBS 0-00000
PROJECT NO. _____	DATE _____	PROJECT MANAGER _____
FOR CITY ENGINEER _____	DATE _____	PROJECT ENGINEER _____
DESCRIPTION	BY	APPROVED
ORIGINAL	xx/xx	
ADDENDUM A	xx/xx	xx/yy
	xx/yy	xx/yy
CONTRACTOR _____		DATE STARTED _____
INSPECTOR _____		DATE COMPLETED _____

15

AS-BUILT INFORMATION

MATERIALS	MANUFACTURER
PIPE CL 235 (WATER)	-
PIPE SDR 35 (SEWER)	-
GATE VALVES	-
FIRE HYDRANTS	-
SEWER MANHOLES	-
REHABILITATE SEWER MANHOLES	-
REHABILITATE SEWER MAIN	-


UPDATE KEY MAP AND SHEET INDEX

ADDENDUM A

SEWER GROUP XYZ



CONSTRUCTION CHANGE / ADDENDUM				WARNING
CHANGE	DATE	AFFECTED OR ADDED SHEET NUMBERS	APPROVAL NO.	0 1
A	xx/xx	01, 02	xx/yy	IF THIS BAR DOES NOT MEASURE 1" THEN DRAWING IS NOT TO SCALE.

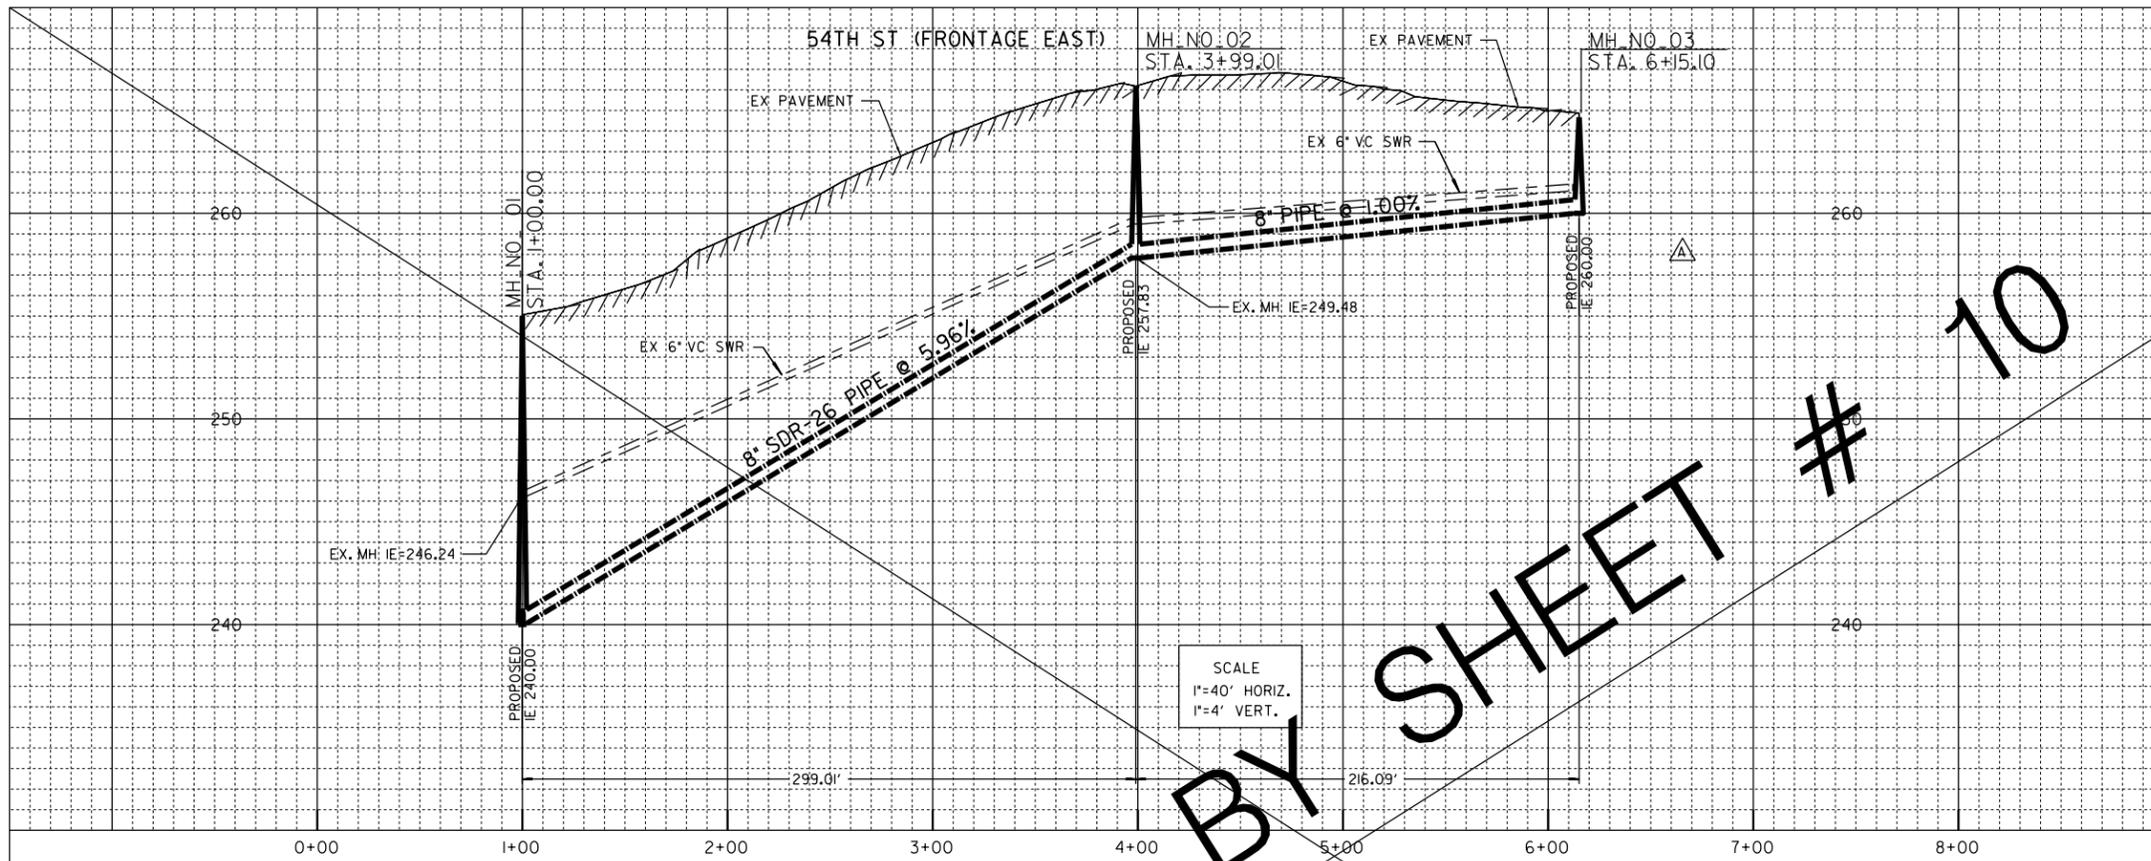

POB 1+00.00 1845395.45 6305902.21
 STRAIGHT 299.01 38' 09\"/>

ESTIMATED ARCHAEOLOGICAL MONITORING LIMITS (INCLUDES MAIN, LATERALS, AND OTHER TRENCHING ACTIVITIES)		
BEGINNING STATION	ENDING STATION	APPROXIMATE LF
STA. 1+00	STA. 6+15.10	515.10


ESTIMATED PALEONTOLOGICAL MONITORING LIMITS (INCLUDES MAIN, LATERALS, AND OTHER TRENCHING ACTIVITIES)		
BEGINNING STATION	ENDING STATION	APPROXIMATE LF
STA. 1+00.00	STA. 3+70.00	270.00

ACTUAL LIMITS SHALL BE DETERMINED BY THE P1/MONITOR(S) PRIOR TO CONSTRUCTION AND SHALL BE CONSISTENT WITH THE MITIGATION AND MONITORING PROGRAM (MMRP) FOR THE PROJECT.

CONTRACTOR'S NOTE:
 USE EXTREME CAUTION WHEN WORKING
 DUE TO LOW OVERHEAD UTILITY LINES.

REFERENCE:
 WATER: 7768-L
 SEWER: 7193-L, 7768-L, 6394-B
 STORM DRAIN: NONE
 GAS: 16147-118800
 ELECTRIC: 16147-118800
 CABLE TV: 202-1743
 TELEPHONE: N/A
 IMPROVEMENTS: 7768-L
 100' SCALE/FIELD BOOK: J20S, K20S, K2IS
 THOMAS BROS.: I270 A-7, I290 A-1, B-2

RETIREMENTS:
 6\"/>

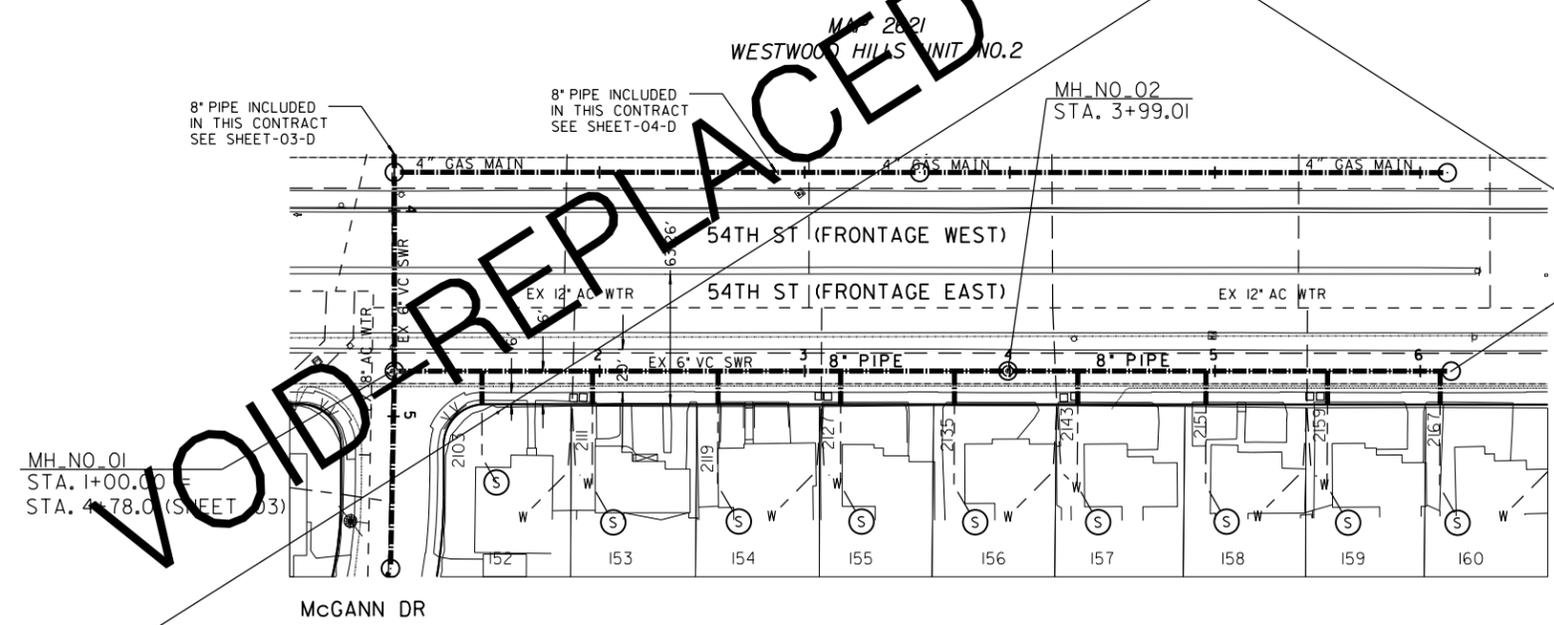

MH NO. 01
 STA. 1+00.00
 STA. 4+78.00 (SHEET 03)


SCALE
 1\"/>

MH NO. 03
 STA. 6+15.10

VOID REPLACED BY SHEET # 10


54TH ST (FRONTAGE EAST)

C-1	
SEWER GROUP XYZ 54TH ST (FRONTAGE EAST) McGANN DR TO STA 6+15.10	
CITY OF SAN DIEGO, CALIFORNIA PUBLIC WORKS DEPARTMENT SHEET 02 OF XX SHEETS	WATER WBS B-00000 SEWER WBS B-00000
FOR CITY ENGINEER _____ DATE _____	PROJECT MANAGER _____
PRINT DCE NAME _____ PCE# _____	PROJECT ENGINEER _____
DESCRIPTION BY APPROVED DATE FILMED	PROJECT ENGINEER
ORIGINAL xx/xx	202-1743 CCS27 COORDINATE
ADDENDUM A xx/xx xx/yy	6304407-1842444 CCS83 COORDINATE
CONTRACTOR _____ DATE STARTED _____	XXXX-02-D
INSPECTOR _____ DATE COMPLETED _____	

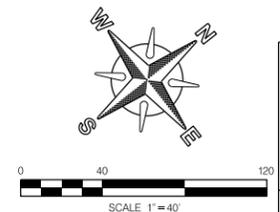

VOID-REPLACED BY SHEET # 10

ADDENDUM A

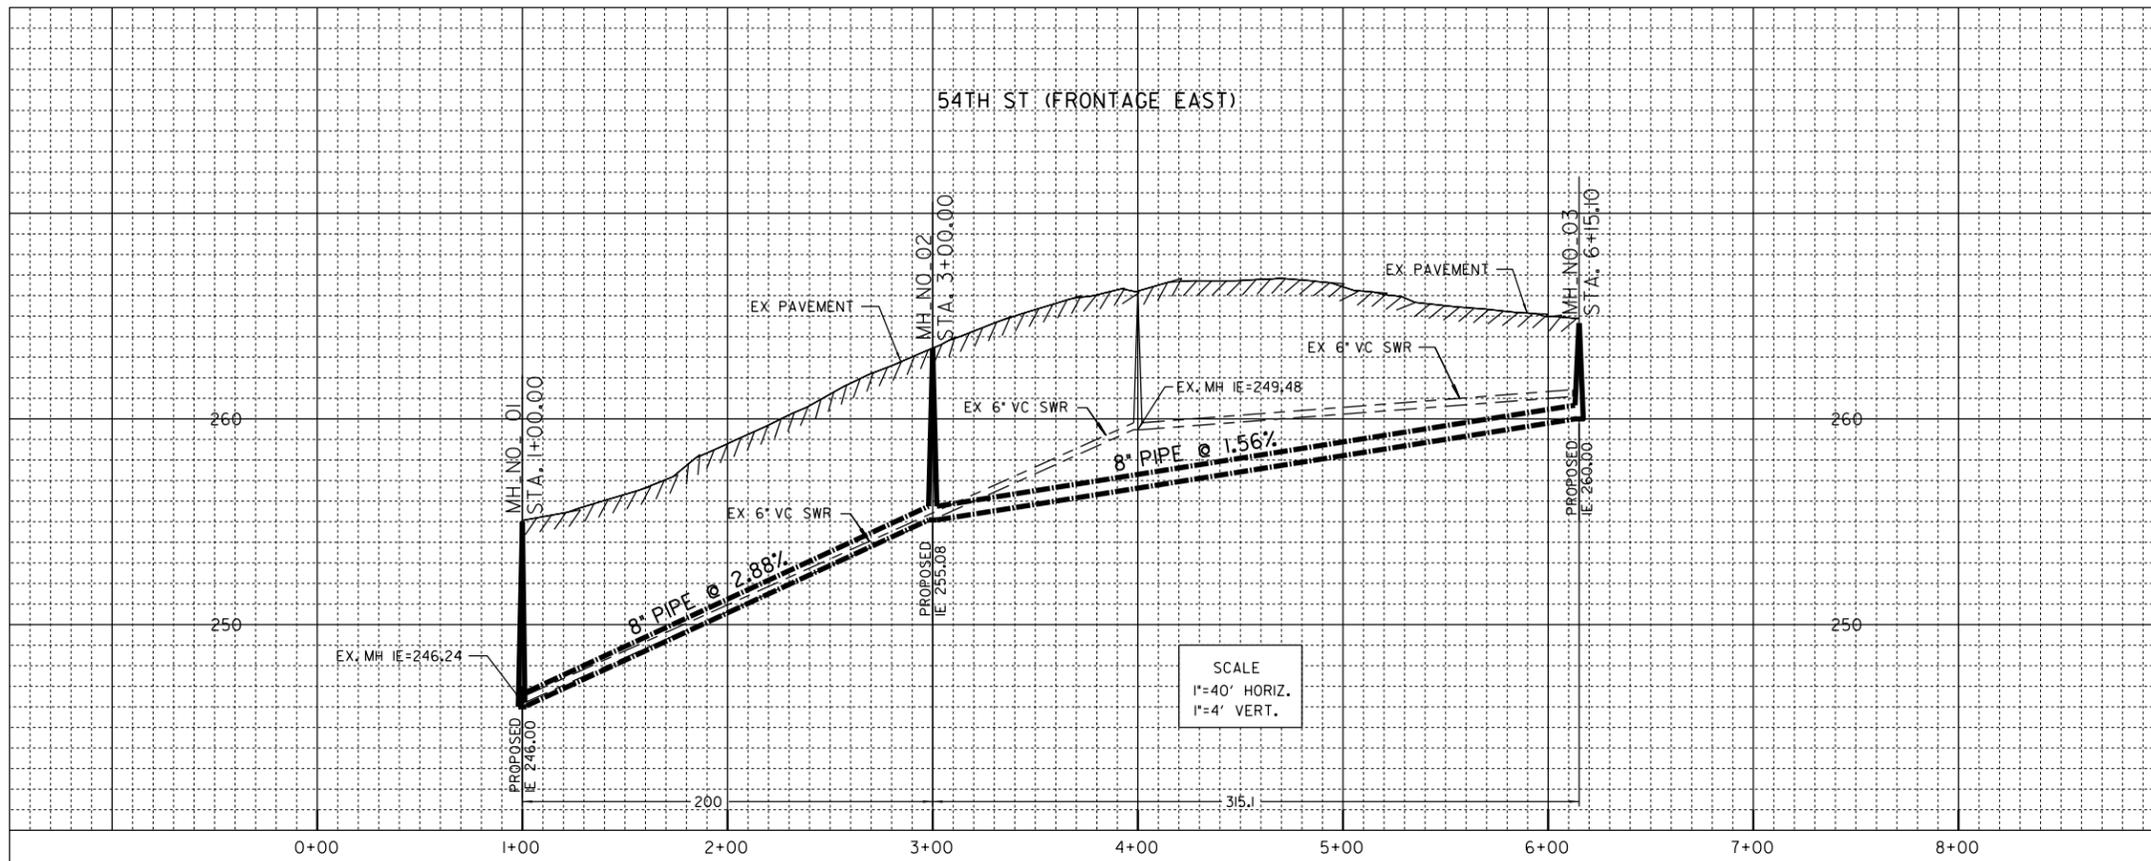

POB 1+00.00 1845395.45 6305902.21
 STRAIGHT 200.00 38° 09'44.28"
 PI 3+00.00 1845630.55 6306086.96
 STRAIGHT 315.10 38° 11'41.52"
 POE 6+15.10 1845800.38 6306220.58

ESTIMATED ARCHAEOLOGICAL MONITORING LIMITS
 (INCLUDES MAIN, LATERALS, AND OTHER TRENCHING ACTIVITIES)


BEGINNING STATION	ENDING STATION	APPROXIMATE LF
STA. 1+00	STA. 6+15.10	515.10

ACTUAL LIMITS SHALL BE DETERMINED BY THE PI/MONITOR(S) PRIOR TO CONSTRUCTION AND SHALL BE CONSISTENT WITH THE MITIGATION AND MONITORING PROGRAM (MMRP) FOR THE PROJECT.

CONTRACTOR'S NOTE:
 USE EXTREME CAUTION WHEN WORKING
 DUE TO LOW OVERHEAD UTILITY LINES.


REFERENCE:
 WATER: 7768-L
 SEWER: 7193-L, 7768-L, 6394-B
 STORM DRAIN: NONE
 GAS: 16147-118800
 ELECTRIC: 16147-118800
 CABLE TV: 202-1743
 TELEPHONE: N/A
 IMPROVEMENTS: 7768-L
 100' SCALE/FIELD BOOK: J20S, K20S, K2IS
 THOMAS BROS.: I270 A-7, I290 A-1, B-2

RETIREMENTS:
 6" - VC - 512' - 1950
 MH - 4X3 - 1 - 1950
 4" LATERAL - 9 - VC - 1950

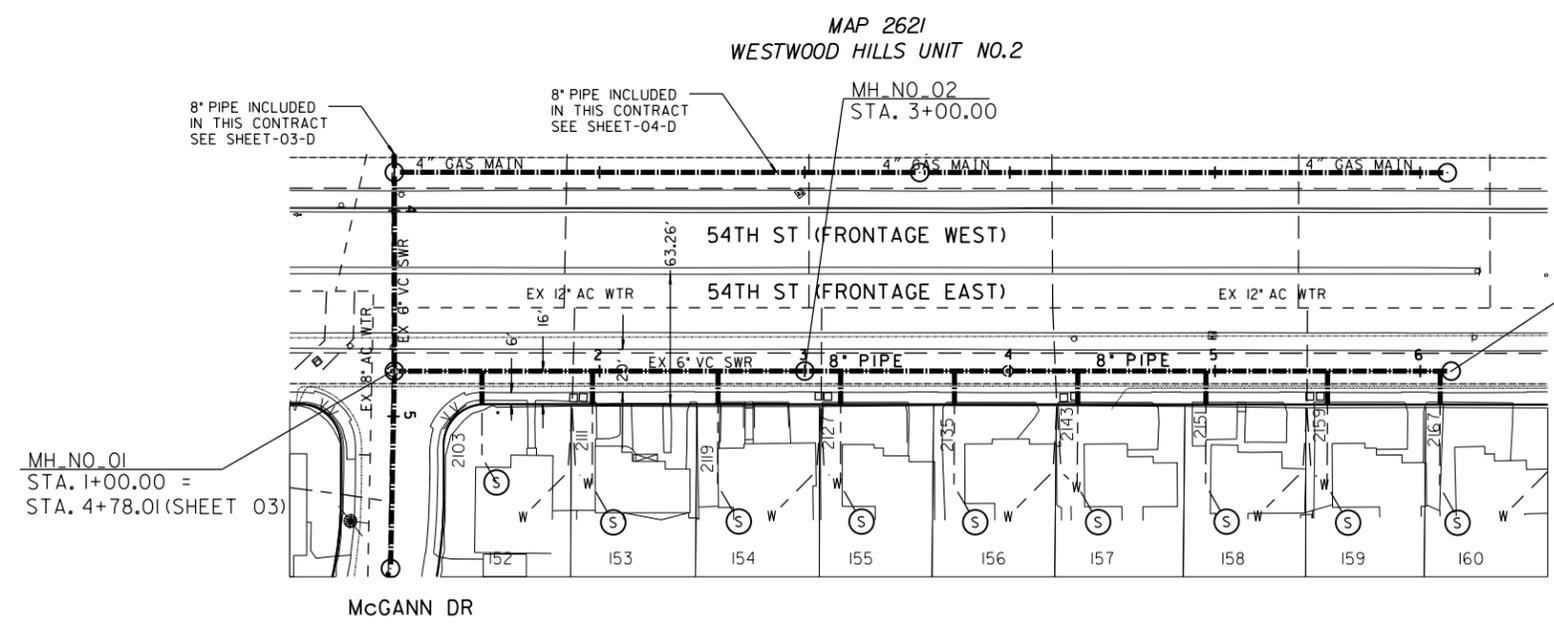

MH_NO_01
 STA. 1+00.00 =
 STA. 4+78.01 (SHEET 03)

MH_NO_03
 STA. 6+15.10

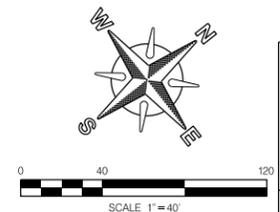

C-9

SEWER GROUP XYZ
 54TH ST (FRONTAGE EAST)
 McGANN DR TO STA 6+15.10


CITY OF SAN DIEGO, CALIFORNIA
 PUBLIC WORKS DEPARTMENT
 SHEET 10 OF XX SHEETS

PROJECT NO.	DATE	WATER WBS	B-00000
FOR CITY ENGINEER		SEWER WBS	B-00000
PROJECT MANAGER		PROJECT ENGINEER	
PROJECT ENGINEER		PROJECT ENGINEER	
DESCRIPTION	BY	APPROVED	DATE
ORIGINAL	xx/xx		
ADDENDUM A	xx/xx	xx/yy	xx/yy
PROJECT NO.		202-1743	
PROJECT NAME		6304407-1842444	
PROJECT ENGINEER		6304407-1842444	
CONTRACTOR		DATE STARTED	
INSPECTOR		DATE COMPLETED	

XXXX-10-D

NEW SHEET **ADDENDUM A**

54TH ST (FRONTAGE EAST)

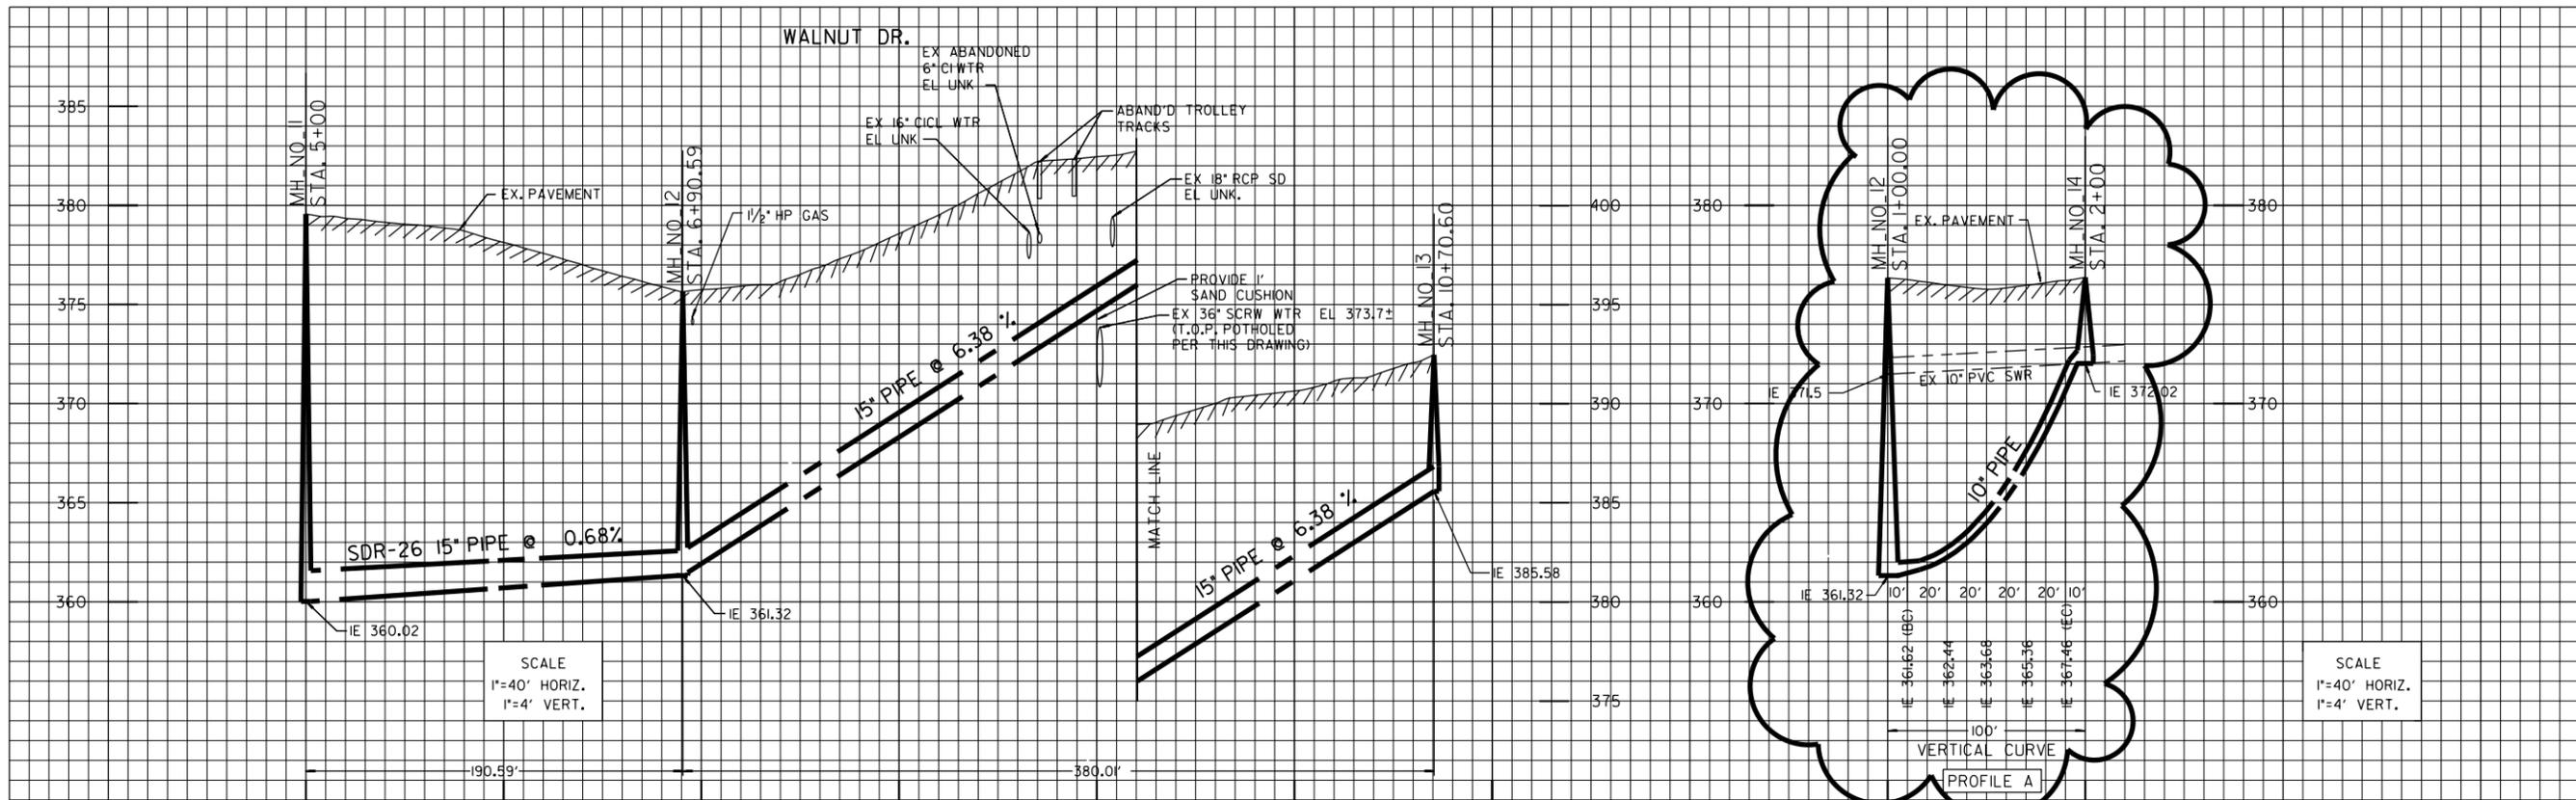


SCALE
1"=40' HORIZ.
1"=4' VERT.


SCALE
1"=40' HORIZ.
1"=4' VERT.

REFERENCE:
WATER: 12345-6-D, 23456-7-D
SEWER: 12345-6-D
STORM DRAIN: 12345-6-D
FIELD BOOK: 214-1719, G215
THOMAS BROS.1250

RETIREMENTS:
100' - 10" PVC - 1999
45' - 8" VC - 1975
MH - 3 - 1962
4" LATERAL - 1- 1962
6" LATERAL - 1- 1962

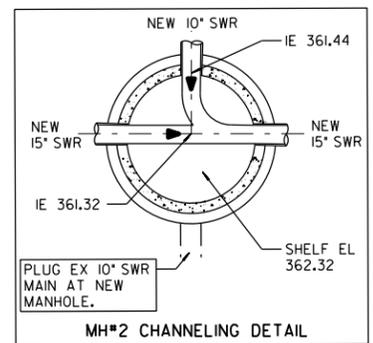


MH#2 CHANNELING DETAIL

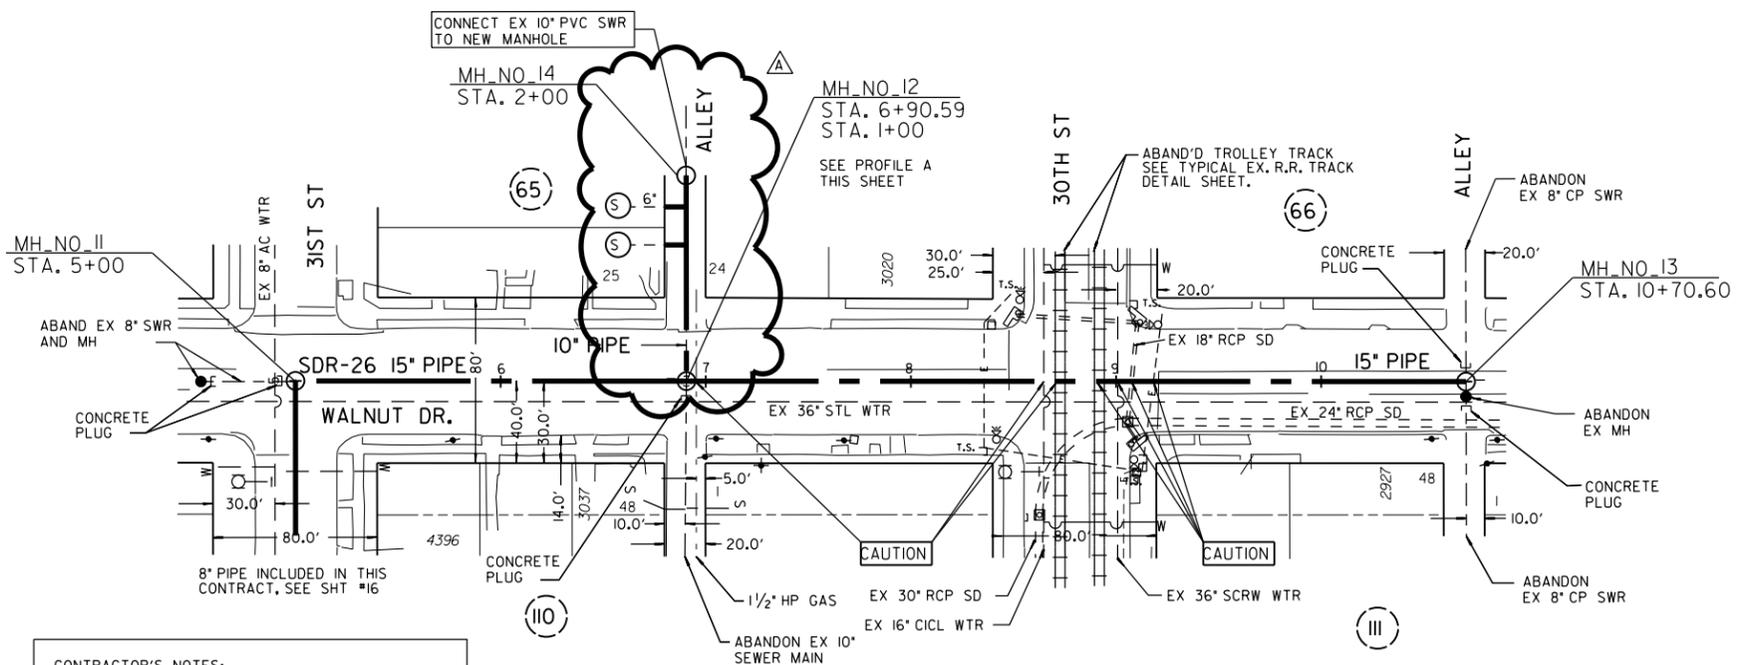

CONTRACTOR'S NOTES:
1. CONTRACTOR IS REQUIRED TO COORDINATE THE SUPPORTING OF POWER POLES WITH SDG&E BEFORE BEGINNING CONSTRUCTION.
2. USE EXTREME CAUTION WHEN WORKING DUE TO LOW OVERHEAD UTILITY LINES.

UNIVERSITY HEIGHTS
LP8 - PG 36

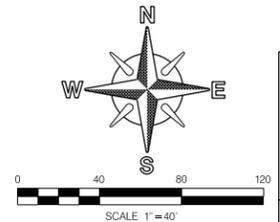

▲ : ADDITIONAL 100' OF SEWER MAIN (PROFILE A)

SEWER GROUP 000			
WALNUT DR./ALLEY IN BLOCK 65			
31ST STREET TO ALLEY BLK NO. 66			
CITY OF SAN DIEGO, CALIFORNIA		WATER	0-00000
PUBLIC WORKS DEPARTMENT		SEWER	0-00000
SHEET OF SHEETS			
APPROVED:	DATE:	PROJECT MANAGER:	
FOR CITY ENGINEER	DATED:	CHECKED BY:	
PRINT DCE NAME	RCE#	PROJECT ENGINEER:	
DESCRIPTION	BY	APPROVED	DATE
ORIGINAL	XX/XX		
ADDENDUM A	XX/YY		
CONTRACTOR: XXXXXXXXXX		DATE STARTED: 08-08-08	19905-01-D
INSPECTOR: XXXXXXXXXX		DATE COMPLETED: 08-08-08	

ADDENDUM A

WALNUT DR.

C-28

15

MISSION CENTER CANYON SEWER B AND ACCESS PATH

UNDERGROUND UTILITIES

AT LEAST THREE (3) WORKING DAYS PRIOR TO EXCAVATION, THE CONTRACTOR SHALL REQUEST A MARKOUT OF UNDERGROUND UTILITIES BY CALLING THE BELOW LISTED REGIONAL NOTIFICATION CENTER FOR AN INQUIRY IDENTIFICATION NUMBER:
 UNDERGROUND SERVICE ALERT (U.S.A.) 1-800-422-4133

CONTRACTOR'S RESPONSIBILITIES

- IT SHALL BE THE CONTRACTOR'S RESPONSIBILITY TO LOCATE AND RECONNECT ALL SEWER LATERALS. LOCATIONS AS SHOWN ON THE PLANS ARE APPROXIMATE ONLY. LATERAL RECORDS ARE AVAILABLE TO THE CONTRACTOR AT THE WATER DEPARTMENT, 2797 CAMINITO CHOLLAS. IT SHALL BE THE CONTRACTOR'S RESPONSIBILITY TO LOCATE THE IMPROVEMENTS THAT WILL BE AFFECTED BY LATERAL REPLACEMENTS. ALL IMPROVEMENTS DISTURBED BY CONTRACTOR SHALL BE REPLACED IN KIND TO ORIGINAL CONDITION OR BETTER.
- THE LOCATION OF EXISTING BUILDINGS AS SHOWN ON THE PLAN ARE APPROXIMATE.
- STORM DRAIN INLETS ARE TO REMAIN FUNCTIONAL / OPERATIONAL AT ALL TIMES DURING CONSTRUCTION.
- UNLESS OTHERWISE NOTED AS PREVIOUSLY POTHOLED (PH), ALL ELEVATIONS SHOWN ON THE PROFILE FOR EXISTING UTILITIES ARE BASED ON A SEARCH OF THE AVAILABLE RECORD INFORMATION ONLY AND ARE SOLELY FOR THE CONTRACTOR'S CONVENIENCE. THE CITY IN NO WAY GUARANTEES OR WARRANTS THAT IT HAS REVIEWED ALL AVAILABLE DATA. IT IS THE CONTRACTOR'S RESPONSIBILITY TO POTHOLE ALL EXISTING UTILITIES EITHER SHOWN ON THE PLANS OR MARKED IN THE FIELD IN ACCORDANCE WITH THE SPECIFICATIONS (SECTION 5-1)
- CONTRACTOR SHALL NOTIFY THE RESIDENT ENGINEER IMMEDIATELY IF A ONE FOOT VERTICAL SEPARATION (FROM OUTSIDE PIPE WALL TO OUTSIDE PIPE WALL) BETWEEN SEWER AND WATER MAINS CANNOT BE MAINTAINED.
- CONTRACTOR SHALL NOTIFY THE RESIDENT ENGINEER IMMEDIATELY IF A FOUR FOOT HORIZONTAL SEPARATION (FROM OUTSIDE PIPE WALL TO OUTSIDE PIPE WALL) BETWEEN SEWER AND WATER MAINS CANNOT BE MAINTAINED.
- CONTRACTOR SHALL NOTIFY THE RESIDENT ENGINEER IMMEDIATELY IF A 6-INCH VERTICAL SEPARATION (FROM OUTSIDE PIPE WALL TO OUTSIDE PIPE WALL) BETWEEN UTILITIES OTHER THAN SEWER AND WATER CANNOT BE MAINTAINED.
- EXISTING UTILITY CROSSING ARE NOT REPRESENTATIVE OF ACTUAL LENGTH OF CONFLICT AREA (SEE PLAN VIEW)

LIMITS OF WORK

SHEET NO.	DISCIPLINE CODE	STREET	LIMITS	PIPE		LENGTH (FT)
				SIZE (IN)	MATERIAL	
1	C-1	COVER SHEET	SEWER			
2	C-1	HUMMINGBIRD LN TO MISSION CENTER CANYON	FROM STA 1+00 TO 4+38.40 (LONGITUDINAL AXIS)	8	SEWER	338.40
3	C-2	SEWER MAIN ABANDONMENT				
4	C-3	MISSION CENTER CANYON ACCESS PATH	FROM STA 1+00 TO 6+52.71			
5	C-4	DETAILS				
6	L-1	PIPELINE REVEGETATION PLAN				
7	L-2	ACCESS PATH REVEGETATION PLAN				
8	L-3	PIPELINE REVEGETATION PLAN				

DISCIPLINE CODE

- G GENERAL
- D DEMOLITION
- C CIVIL
- M MECHANICAL
- E ELECTRICAL
- I INSTRUMENTATION
- L LANDSCAPE

WORK TO BE DONE

CONSTRUCTION CONSISTS OF THE INSTALLATION OF NEW 8-INCH SEWER MAIN AND CANYON ACCESS PATH, ABANDON EXISTING 8" VC SEWER MAIN AND SEWER MANHOLES OUTSIDE OF PROPOSED ALIGNMENT, TRENCH SHORING, REVEGETATION, ENVIRONMENTAL MONITORING, AND ALL OTHER WORK AND APPURTENANCES IN ACCORDANCE WITH THE SPECIFICATIONS AND THESE DRAWINGS.

LEGEND

IMPROVEMENTS	STANDARD DRAWINGS	SYMBOL
SEWER MAIN	SDS-100, SDS-101, SDS-108, SDS-110 (TYPE C)	
SEWER MANHOLE/PVC LINE	M-3, SM-03, SM-04, SDM-13, SM-07, SDS-107	
REHAB. (PVC LINE) AND RECHANNEL EX. SEWER MANHOLE	SEE PLANS & SPECS	
EX MANHOLES TO BE ABANDONED	SM-08	
CUTTING AND PLUGGING ABANDONED SEWER/WATER MAIN	WP-03	
SURVEY MONUMENT	M-10	
CUTOFF WALL	SDS-115	


FOR ADDITIONAL SYMBOLS SEE DETAILS, REVEGETATION AND BMP POLLUTION CONTROL SITE PLANS.

ABBREVIATIONS

ABAND	ABANDON	CSS	COASTAL SAGE SCRUB	OVHD	OVER HEAD
ABAND'D	ABANDONED	DB	DIRECT BURIED	PEP	PLANT ESTABLISHMENT PERIOD
AC	ASBESTOS CEMENT	EB	ENCASED BURIED	PLS	PURE LIVE SEED
PIPE		EL ELEV	ELEVATION	PVC	POLYVINYL CHLORIDE
AHD	AHEAD	ELEC	ELECTRIC	PROP	PROPOSED
ASSY	ASSEMBLY	EVC	END VERTICAL CURVE	RED	REDUCER
BFM	BONDED FIBER MATRIX	EX. EXIST	EXISTING	REVEG	REVEGETATION
BK	BACK	F	FLANGE	RT	RIGHT
BMP	BEST MANAGEMENT PRACTICES	GV	GATE VALVE	RV	SURVEY LINE
BTWN	BETWEEN	HDPE	HIGH-DENSITY POLYETHYLENE	SO	STUB OUT
BVC	BEGIN VERTICAL CURVE	HP	HIGH PRESSURE	SPECS	SPECIFICATIONS
CATV	CABLE TV	IE	INVERT ELEVATION	SWR	SEWER
CI	CAST IRON PIPE	LT	LEFT	TEL	TELEPHONE
CL	CENTER LINE	MJ	MECHANICAL JOINT	TPOB	TRUE POINT OF BEGINNING
COND	CONDUIT	MTD	MULTIPLE TELEPHONE DUCT	UNK	UNKNOWN
CONT	CONTINUED			VC	VITRIFIED CLAY PIPE
CONTR	CONTRACTOR			WM	WATER METER
				WTR	WATER

EXISTING UTILITIES

EX WATER MAIN & VALVES	
EX WATER METER	
EX FIRE HYDRANT	
EX SEWER MAIN & MANHOLES	
EX DRAINS	
EX PAVEMENT (PROFILE)	
EX GROUND (PROFILE)	
EX STREET LIGHT	
GAS MAIN	
ELEC. COND., TEL. COND., CATV	
ELEC. POWER POLE	

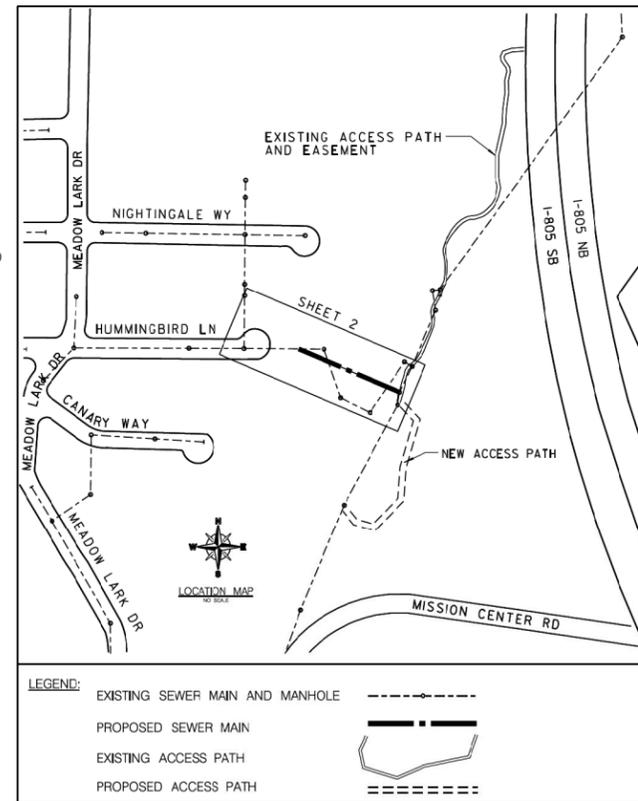

BENCHMARK: NECP CHANTILLY AVE. & ELYSSEE ST.

FIELD NOTES: MCCORMICK, 226-1722, 7/26/05, W.O. 140081

DATUM: MEAN SEA LEVEL

ACCESS EASEMENT (CITY OF SAN DIEGO DRAWING 20890-B)
 MISSION CENTER CANYON SEWER 'B' EASEMENT
 (CITY OF SAN DIEGO DRAWING 20903-B)

STREETS REQUIRING 9" TRENCH CAP: NONE



VICINITY MAP
NO SCALE

WHERE THIS AS-BUILT DRAWING INDICATES THE PRESENCE OF UTILITIES NOT OWNED OR OPERATED BY THE CITY OF SAN DIEGO, SUCH INDICATIONS MERELY REFLECT A NOTED ENCOUNTER WITH THOSE UTILITIES DURING THE COURSE OF PROJECT CONSTRUCTION. THE CITY OF SAN DIEGO MAKES NO WARRANTIES OR REPRESENTATIONS WITH RESPECT TO THE ACCURACY OF THIS INFORMATION AND NO SUBSEQUENT USERS MAY RELY THEREON FOR ANY PURPOSE WHATSOEVER.

G-1

MISSION CENTER CANYON SEWER B AND ACCESS PATH COVER SHEET

AS-BUILT INFORMATION	
MATERIALS	MANUFACTURER
PIPE SDR 35 (SEWER)	S&J SUPPLY
SEWER MANHOLES	OLD CASTLE
CONCRETE PAVERS	ARMOR FLEX CONTECH SUPPLY CONSTRUCTION PRODUCTS



CITY OF SAN DIEGO, CALIFORNIA SHEET 01 OF 08 SHEETS		WATER WBS 00000 SEWER WBS B-00432
APPROVED FOR CITY ENGINEER	DATE 6/7/2010	DRAWN BY CATHERINE DUNGCA ASSOCIATE ENGINEER
DESCRIPTION ORIGINAL	BY MW/ECE	DATE
APPROVED	SIGN BY	DATE
FILED		
AS-BUILT PER CITY INSPECTOR	INITIALS OF INSPECTOR	DATE 7-15-12
CONTRACTOR HTA ENGINEERING	DATE STARTED 1-18-2011	SEE EACH SHEET CC327 COORDINATE
INSPECTOR IGOR LEVIN	DATE COMPLETED 2-9-2012	SEE EACH SHEET CC383 COORDINATE
		34705-01-D

AS-BUILT

MISSION CENTER CANYON SEWER B & ACCESS PATH


CONSTRUCTION CHANGE / ADDENDUM			
CHANGE	DATE	AFFECTED OR ADDED SHEET NUMBERS	APPROVAL NO.

WARNING


 IF THIS BAR DOES NOT MEASURE 1" THEN DRAWING IS NOT TO SCALE.



Section 4.6 Miscellaneous Sheets (Typical Contractor's Notes)

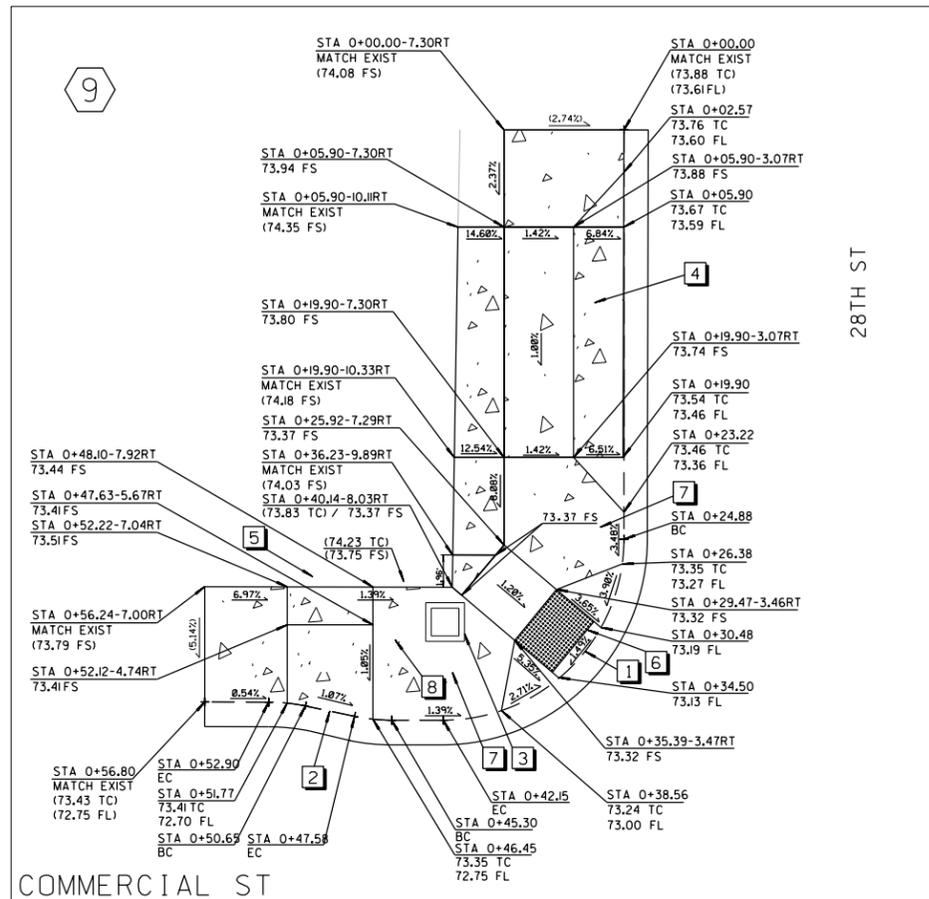


NW CURB PROFILE

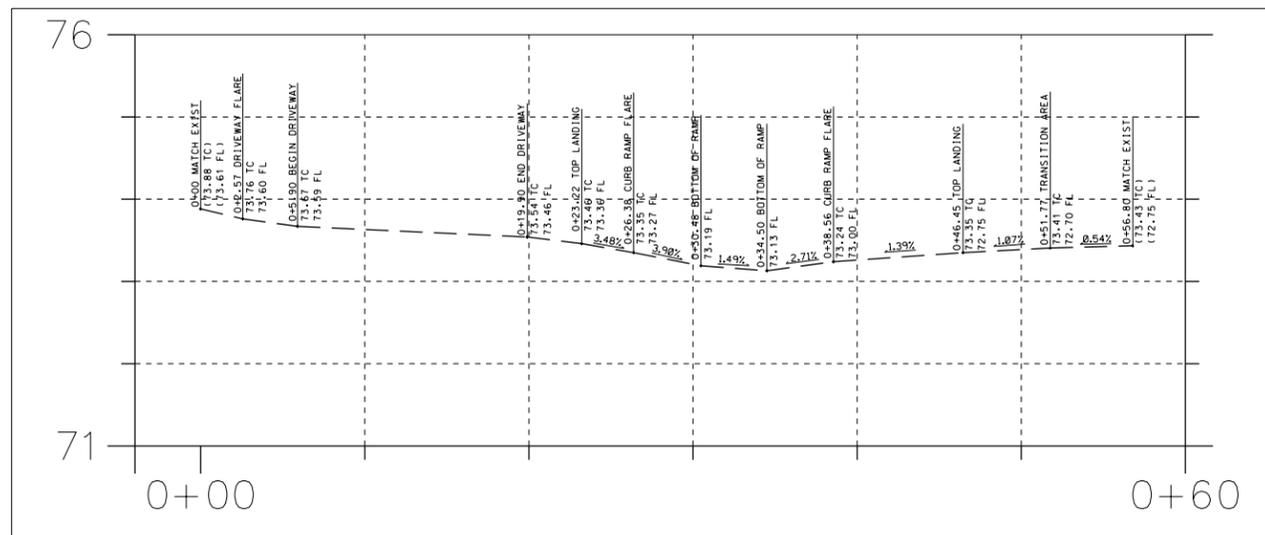

HORIZONTAL SCALE: 1" = 5'
VERTICAL SCALE: 1" = 1'

CONSTRUCTION NOTES

- 1 CONSTRUCT A TYPE "A/C2" COMBINATION CURB RAMP PER DETAIL.
- 2 MODIFY AND ADJUST EXISTING TYPE "B" CURB INLET COVER TO NEWLY PROPOSED GRADE. (SEE SDD-I16 FOR CURB INLET DETAIL).
- 3 CONSTRUCT A 4' WIDE RETAINING CURB TO THE HEIGHT MATCHING THE BOTTOM OF THE EXISTING POLE BASE PLATE.
- 4 REMOVE AND REPLACE EXISTING DRIVEWAY.
- 5 EXISTING RAISED CURB TO BE PROTECTED IN PLACE.
- 6 STAINLESS STEEL DETECTABLE WARNING TILE PER CITY'S AML.
- 7 ADJUST ELECTRICAL BOX TO GRADE.
- 8 EXISTING POLE TO BE PROTECTED IN PLACE.

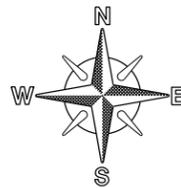

NW CORNER TYPE 'A/C2' CURB RAMP
SCALE: 1" = 5'

CURB ALIGNMENT DATA:	
28TH & COMMERCIAL NORTH WEST CORNER FC	
HORIZONTAL	VERTICAL
STATION NORTHING EASTING	Description:
Element: Linear	STATION ELEVATION
PI () 0+00.00 1837633.63 6289749.96	Element: Linear
BC () 0+24.88 1837608.75 6289749.96	PI 0+00.00 73.88
Tangent Direction: S 0°00'00" E	PVI 0+02.57 73.76
Tangent Length: 24.88	Tangent Grade: -4.765
Element: Circular	Tangent Length: 2.57
BC () 0+24.88 1837608.75 6289749.96	Element: Linear
PI () 0+35.88 1837597.75 6289749.96	PVI 0+02.57 73.76
CC () 1837608.75 6289738.96	PVI 0+05.90 73.67
EC () 0+42.15 1837597.75 6289738.96	Tangent Grade: -2.703
Radius: 11.00	Tangent Length: 3.33
Delta: 90°00'00" Right	Element: Linear
Degree of Curvature(Arc): 520°52'15"	PVI 0+05.90 73.67
Length: 17.28	PVI 0+19.90 73.54
Tangent: 11.00	Tangent Grade: -0.929
Chord: 15.56	Tangent Length: 14.00
Middle Ordinate: 3.22	Element: Linear
External: 4.56	PVI 0+19.90 73.54
Tangent Direction: S 0°00'00" E	PVI 0+23.22 73.46
Radial Direction: S 90°00'00" W	Tangent Grade: -2.410
Chord Direction: S 45°00'00" W	Tangent Length: 3.32
Radial Direction: N 0°00'00" E	Element: Linear
Tangent Direction: N 90°00'00" W	PVI 0+23.22 73.46
Element: Linear	PVI 0+26.38 73.35
EC () 0+42.15 1837597.75 6289738.96	Tangent Grade: -3.481
BC () 0+45.30 1837597.75 6289735.81	Tangent Length: 3.16
Tangent Direction: N 90°00'00" W	Element: Linear
Tangent Length: 3.15	PVI 0+26.38 73.35
Element: Circular	PVI 0+30.48 73.19
BC () 0+45.30 1837597.75 6289735.81	Tangent Grade: -3.902
PI () 0+46.45 1837597.75 6289734.66	Tangent Length: 4.10
CC () 1837608.75 6289735.81	Element: Linear
EC () 0+47.58 1837597.99 6289733.54	PVI 0+30.48 73.19
Radius: 11.00	PVI 0+34.50 73.13
Delta: 11°52'25" Right	Tangent Grade: -1.493
Degree of Curvature(Arc): 520°52'15"	Tangent Length: 4.02
Length: 2.28	Element: Linear
Tangent: 1.14	PVI 0+34.50 73.13
Chord: 2.28	PVI 0+38.56 73.24
Middle Ordinate: 0.06	Tangent Grade: 2.709
External: 0.06	Tangent Length: 4.06
Tangent Direction: N 90°00'00" W	Element: Linear
Radial Direction: N 0°00'00" E	PVI 0+38.56 73.24
Chord Direction: N 84°03'47" W	PVI 0+46.45 73.35
Radial Direction: N 11°52'25" E	Tangent Grade: 1.394
Tangent Direction: N 78°07'35" W	Tangent Length: 7.89
Element: Linear	Element: Linear
EC () 0+47.58 1837597.99 6289733.54	PVI 0+46.45 73.35
BC () 0+50.65 1837598.62 6289730.55	PVI 0+51.77 73.41
Tangent Direction: N 78°07'35" W	Tangent Grade: 1.072
Tangent Length: 3.06	Tangent Length: 5.32
Element: Circular	Element: Linear
BC () 0+50.65 1837598.62 6289730.55	PVI 0+51.77 73.41
PI () 0+51.78 1837598.85 6289729.44	PVI 0+56.80 73.43
CC () 1837587.85 6289728.28	Tangent Grade: 0.542
EC () 0+52.90 1837598.85 6289728.31	Tangent Length: 5.03
Radius: 11.00	Element: Linear
Delta: 11°43'47" Left	PVI 0+51.77 73.41
Degree of Curvature(Arc): 520°52'15"	PVI 0+56.80 73.43
Length: 2.25	Tangent Grade: 0.542
Tangent: 1.13	Tangent Length: 5.03
Chord: 2.25	Element: Linear
Middle Ordinate: 0.06	PVI 0+51.77 73.41
External: 0.06	PVI 0+56.80 73.43
Tangent Direction: N 78°07'35" W	PVI 0+56.80 73.43
Radial Direction: N 11°52'25" E	Tangent Grade: 0.542
Chord Direction: N 83°59'28" W	Tangent Length: 5.03
Radial Direction: N 0°08'39" E	Element: Linear
Tangent Direction: N 89°51'21" W	PVI 0+51.77 73.41
Element: Linear	PVI 0+56.80 73.43
EC () 0+52.90 1837598.85 6289728.31	Tangent Grade: 0.542
PI () 0+56.80 1837598.85 6289724.41	Tangent Length: 5.03
Tangent Direction: N 89°51'21" W	Element: Linear
Tangent Length: 3.90	PVI 0+51.77 73.41

CURB RAMP DETAIL

SURVEY DATA

TOPOGRAPHY SOURCE (FOR SHEETS 5 THROUGH 8):
BASED ON FIELD SURVEY PERFORMED BY DAVIS ON OCTOBER 20, 2016, WORK ORDER NO. B-13156 28TH ST @ COMMERCIAL ST TOPO ISLAND AVE TO CLAY AVE VICINITY.

BENCHMARK:
NWBP IMPERIAL AVE & EVANS ST ELEV=73,466 BASED ON NGVD 29 FEET AS SHOWN IN THE CITY OF SAN DIEGO BENCH BOOK.

BASIS OF BEARINGS / COORDINATES:
DERIVED FROM A PREVIOUS STATIC GPS SURVEY, USING ROS 14492 NAD 83 FEET, ZONE 6 (EPOCH 1991.35), UTILIZING RTK/GPS FIELD PROCEDURES WITH A CALVRS BROADCAST OF 2015 AND CONSTRAINING TO GPS PT 17 AND CHECKING GPS PT 143, IE: N85°33'25"E.



PROJECT TITLE CURB RAMP DETAIL		C-99	
CITY OF SAN DIEGO, CALIFORNIA PUBLIC WORKS DEPARTMENT SHEET OF SHEETS		WATER WBS 0-00000 SEWER WBS 0-00000	
FOR CITY ENGINEER XXXXXXXXX DATE XXXXXX		PROJECT MANAGER XXX XXXXX	
PRINT DCE NAME RCE#		PROJECT ENGINEER XXXX XXXXX	
DESCRIPTION	BY	APPROVED	DATE
ORIGINAL	XX/XX		
SEE SHEETS CCS27 COORDINATE		SEE SHEETS CCS83 COORDINATE	
CONTRACTOR		DATE STARTED	
INSPECTOR		DATE COMPLETED	
		XXXX-XX-D	

DELETE THE "MONUMENTATION/SURVEY NOTES" ON COVER SHEET IF SURVEY MONUMENTATION SHEET IS PROVIDED. THEN DELETE THIS NOTE.

MONUMENTATION / SURVEY NOTES

THIS MAP WAS CREATED FROM A PARCEL LAYER AND DOES NOT DEPICT THE ACTUAL LOCATION OF THE PROPERTY LINES. NO BOUNDARY ANALYSIS WAS PERFORMED. THE SURVEY MONUMENTS HAVE BEEN LOCATED BY SURVEY GRADE MEASUREMENTS, AND ARE SHOWN FOR INFORMATIONAL PURPOSES ONLY.

THE CITY OF SAN DIEGO LAND SURVEYORS SHALL REPLACE SUCH MONUMENTS WITH APPROPRIATE MONUMENTS. WHEN SETTING SURVEY MONUMENTS USED FOR RE-ESTABLISHMENT OF THE DISTURBED CONTROLLING SURVEY MONUMENTS AS REQUIRED BY SECTIONS 6730.2 AND 8771 OF THE BUSINESS AND PROFESSIONS CODE OF THE STATE OF CALIFORNIA, A CORNER RECORD OR RECORD OF SURVEY, AS APPROPRIATE, SHALL BE FILED WITH THE COUNTY SURVEYOR.

IF ANY HORIZONTAL OR VERTICAL CONTROL IS TO BE DISTURBED OR DESTROYED, THE CITY OF SAN DIEGO FIELD SURVEY SECTION SHALL BE NOTIFIED IN WRITING AT LEAST 7 DAYS PRIOR TO CONSTRUCTION. THE CONTRACTOR SHALL BE RESPONSIBLE FOR THE COST OF REPLACING ANY HORIZONTAL CONTROL AND VERTICAL CONTROL BENCHMARKS DESTROYED BY THE CONSTRUCTION IF THE CITY OF SAN DIEGO SURVEY SECTION IS NOT NOTIFIED PRIOR TO CONSTRUCTION. THE FILING OF A CORNER RECORD OR RECORD OF SURVEY, AS APPROPRIATE SHALL BE FILED WITH COUNTY SURVEYOR. A COPY OF THE FILED DOCUMENT SHALL BE FURNISHED TO THE CITY OF SAN DIEGO SURVEY SECTION.

LEGEND	
✱	LOCATION OF EXISTING SURVEY MONUMENT
△	LOCATION OF EXISTING M-10
B	LOCATION OF SURVEY BENCH MARK
⊕	LOCATION OF FOUND GPS POINT
△	LOCATION OF FOUND EVIDENCE OF MONUMENT
○	MAP NUMBER



NO SCALE

20

C-XX

PROJECT TITLE SURVEY MONUMENT SHEET			
CITY OF SAN DIEGO, CALIFORNIA PUBLIC WORKS DEPARTMENT SHEET XX OF XX SHEETS		WATER WBS B-00000	SEWER WBS B-00000
APPROVED BY FOR CITY ENGINEER XXXXX	DATE XXXXXX	DRAWN BY PROJECT MANAGER XXXXX	
PRINT DCE NAME	FILE#	CHECKED BY PROJECT ENGINEER XXXXX	
DESCRIPTION	BY	APPROVED	DATE FILMED
ORIGINAL	XX/XX		
			SEE SHEETS CCS27 COORDINATE
			SEE SHEETS CCS83 COORDINATE
CONTRACTOR	INSPECTOR	DATE STARTED	DATE COMPLETED
			XXXXX-XX-D

PART 5

LEVELS

Architectural Levels

Level Name	Description	Color	Style	Weight
ABLDGE BLOCK WALL	Arch Building Elevation Concrete Block Wall	0	0	0
ABLDGE BRICK WALL	Arch Building Elevation Brick Wall	0	0	0
ABLDGE CABINETS LOCKERS	Arch Building Elevation Cabinets and Lockers	0	0	1
ABLDGE CEILINGS	Arch Building Elevation Ceilings	0	0	0
ABLDGE COLUMNS	Arch Building Elevation Columns	0	0	1
ABLDGE DIMEN	Arch Building Elevation Arch Building Elevationitectural Dimensions	5	0	1
ABLDGE DOORS	Arch Building Elevation Doors Systems	0	0	1
ABLDGE ELEC	Arch Building Elevation Electrical Lights and Wiring	3	0	1
ABLDGE ELEV	Arch Building Elevation Elevator shafts	0	0	1
ABLDGE EQUIPT MACH	Arch Building Elevation Equipment or Machines	2	0	1
ABLDGE ESCAL	Arch Building Elevation Escalators and Moving Walks	0	0	1
ABLDGE FINISH FLOOR	Arch Building Elevation Finish Floor	0	0	0
ABLDGE FIREPLACE	Arch Building Elevation Fireplace	0	0	0
ABLDGE FLOOR JOIST	Arch Building Elevation Floor Joist	0	0	0
ABLDGE FOUNDATION	Arch Building Elevation Foundation	0	0	1
ABLDGE FURNISHINGS	Arch Building Elevation Furnishings	5	0	1
ABLDGE GLASS WALL	Arch Building Elevation Glass Block Wall	0	0	0
ABLDGE GYPSUM	Arch Building Elevation Gypsum Board	0	0	0
ABLDGE HANDRAILS	Arch Building Elevation Handrails	0	0	0
ABLDGE HVAC	Arch Building Elevation HVAC Ductwork and Diffusers	0	0	0
ABLDGE INSUL	Arch Building Elevation Insulation	3	0	0
ABLDGE LAM BEAM	Arch Building Elevation Laminated Beam	0	0	0
ABLDGE LAPPED SIDING	Arch Building Elevation Lapped Wood Siding	0	0	0
ABLDGE LOUVERS	Arch Building Elevation Louvers	0	0	0
ABLDGE MOISTURE BARRIER	Arch Building Elevation Moisture Barrier	0	0	0
ABLDGE NOTES	Arch Building Elevation Arch Building Elevationitectural Notes	0	0	1
ABLDGE PLUMB	Arch Building Elevation Plumbing	0	0	2
ABLDGE PLUMB FIX	Arch Building Elevation Plumbing Fixtures	0	0	1
ABLDGE PLYWOOD FLOOR	Arch Building Elevation Plywood Floor	0	0	0
ABLDGE PLYWOOD SHEAT	Arch Building Elevation Plywood Sheathing	0	0	0
ABLDGE RENOV REMAIN	Arch Building Elevation Arch Building Elevationitectural Renovation Remain	0	0	2
ABLDGE RENOV REMOVE	Arch Building Elevation Arch Building Elevationitectural Renovation Remove	0	0	2
ABLDGE ROOF FELT AND FLASH	Arch Building Elevation Roof Felt and Flashing	0	0	0
ABLDGE ROOF TILES	Arch Building Elevation Roofing Tile	0	0	0
ABLDGE ROOF TRUSS	Arch Building Elevation Wood Roof Truss	0	0	0
ABLDGE ROOM NUM	Arch Building Elevation Room Names and Numbers	0	0	1
ABLDGE SHEATHING WALL	Arch Building Elevation Wall Sheathing	0	0	0
ABLDGE SHINGLES	Arch Building Elevation Shingles	0	0	0
ABLDGE SLAB	Arch Building Elevation Slab on Grade	0	0	0
ABLDGE SPEC CONSTR	Arch Building Elevation Special Construction	0	0	0
ABLDGE STAIRS	Arch Building Elevation Stairs	0	0	1
ABLDGE STUCCO	Arch Building Elevation Stucco Finish	0	0	0
ABLDGE WINDOWS	Arch Building Elevation Windows Systems	0	0	0

Architectural Levels

Level Name	Description	Color	Style	Weight
ABLDGE WOOD FRAME WALL	Arch Building Elevation Wood Frame Walls	0	0	0
ABLDGE WOOD VINYL SIDING	Arch Building Elevation Wood or Vinyl Siding	0	0	0
ABLDGP BEAM CL	Arch Building Plan Beam Centerline	3	4	0
ABLDGP BEAM EDGE	Arch Building Plan Beam Edge	0	0	0
ABLDGP BLOCK WALL	Arch Building Plan Concrete Block Wall	0	0	0
ABLDGP BRICK WALL	Arch Building Plan Brick Wall	0	0	0
ABLDGP CABINET LOCKER	Arch Building Plan Cabinets and Lockers	0	0	1
ABLDGP CEILINGS	Arch Building Plan Ceilings	0	0	0
ABLDGP COLUMNS	Arch Building Plan Columns	0	0	1
ABLDGP DIMENS	Arch Building Plan Arch Building Planitectural Dimensions	5	0	1
ABLDGP DOORS	Arch Building Plan Doors	0	0	1
ABLDGP ELEC CELLS	Arch Building Plan Electrical	3	2	1
ABLDGP ELEC HEATING	Arch Building Plan Electrical Heating Systems	3	7	1
ABLDGP ELEV SHAFT	Arch Building Plan Elevator shafts	0	0	1
ABLDGP EQUIPT OR MACH	Arch Building Plan Equipment or Machines	0	0	1
ABLDGP ESCAL	Arch Building Plan Escalators and Moving Walks	0	0	1
ABLDGP FURNISH	Arch Building Plan Furnishings	0	0	1
ABLDGP GLASS BLOCK WALL	Arch Building Plan Glass Block Wall	0	0	0
ABLDGP HANDRAILS	Arch Building Plan Handrails	0	0	0
ABLDGP HVAC DUCT	Arch Building Plan HVAC Ductwork	0	0	0
ABLDGP LOUVERS	Arch Building Plan Louvers	0	0	0
ABLDGP NOTES	Arch Building Plan Arch Building Planitectural Notes	0	0	1
ABLDGP PLUMB	Arch Building Plan Plumbing	0	0	2
ABLDGP PLUMB FIX	Arch Building Plan Plumbing Fixtures	0	0	1
ABLDGP RENOVA REMAIN	Arch Building Plan Arch Building Planitectural Renovation Remain	0	0	2
ABLDGP RENOVA REMOVE	Arch Building Plan Arch Building Planitectural Renovation Remove	0	0	2
ABLDGP ROOM NUM	Arch Building Plan Room Names and Numbers	0	0	1
ABLDGP SPEC CONSTR	Arch Building Plan Special Construction	0	0	0
ABLDGP STAIRS	Arch Building Plan Stairs	0	0	1
ABLDGP TEL	Arch Building Plan Telephone Cables	5	5	1
ABLDGP WALLS	Arch Building Plan Walls	0	0	1
ABLDGP WINDOW	Arch Building Plan Windows	0	0	0
ASITEE DECKS	Arch Site Elevation Decks with stairs	0	0	1
ASITEE DRAIN	Arch Site Elevation Site Drains	0	0	0
ASITEE FOOTING	Arch Site Elevation Footings	0	0	1
ASITEE PILES	Arch Site Elevation Piles and Caissons	0	0	1
ASITEE PLANTS CELL	Arch Site Elevation Trees, Shrubs, and Plants	3	0	1
ASITEE REBAR	Arch Site Elevation Rebar and Reinforcement	0	3	1
ASITEE RETAINING	Arch Site Elevation Retaining Walls	0	0	0
ASITEE STAIRS	Arch Site Elevation Outdoor Stairs	0	0	3
ASITEP DECKING	Arch Site Plan Floating Dock Decking	0	0	1
ASITEP DECKS	Arch Site Plan Decks with stairs	0	0	1
ASITEP DRAIN	Arch Site Plan Site Drains	1	3	1
ASITEP FLOAT DOCK	Arch Site Plan Floating Dock Flotation Base	0	0	1
ASITEP FOOTING	Arch Site Plan Footings	0	3	1

Architectural Levels

Level Name	Description	Color	Style	Weight
ASITEP FOOTPRINT	Arch Site Plan Building Footprint	0	0	3
ASITEP GANGWAY	Arch Site Plan Gangway	0	0	2
ASITEP HANDRAIL	Arch Site Plan Handicap Ramp Handrail	0	0	0
ASITEP IRRIGATION	Arch Site Plan Irrigation	0	0	0
ASITEP PAVING	Arch Site Plan Paving	0	0	1
ASITEP PILES	Arch Site Plan Piles and Caissons	0	0	1
ASITEP RAMP	Arch Site Plan Handicap Ramp	0	0	1
ASITEP REBAR	Arch Site Plan Rebar and Reinforcement	0	3	1
ASITEP RET WALL	Arch Site Plan Retaining Walls	0	0	0
ASITEP SIDEWALK	Arch Site Plan Sidewalks	0	0	1
ASITEP STAIRS	Arch Site Plan Outdoor Stairs Concrete	0	0	1
ASITEP TREE	Arch Site Plan Trees, Shrubs, and Plants	3	0	1

Boundary Levels

Level Name	Description	Color	Style	Weight
BDRY CL EX 6	Boundary Center Line Of Right Of Way Existing	3	4	0
BDRY CL PROP 6	Boundary Center Line Of Right Of Way Proposed	3	4	2
BDRY CL TXT EX 6	Boundary Center Line Text	3	0	1
BDRY CNCL DST	Boundary Council District	0	0	5
BDRY CNTY	Boundary County Boundary	17	CNTY_BND Y	5
BDRY COM PLNG	Boundary Community Planning	0	0	5
BDRY CT 5	Boundary CalTrans Right of Way	3	6	4
BDRY CT ABUT 5	Boundary CalTrans Abutters Rights	3	CAL_ABUT T_RT S	2
BDRY CT TXT 5	Boundary CalTrans Right of Way Text	3	6	4
BDRY CTY	Boundary City Boundary	53	CITY_BND Y	4
BDRY ESMT AVIG EX 7	Boundary Easement Aviation Existing	3	3	0
BDRY ESMT AVIG PROP 7	Boundary Easement Aviation Proposed	3	0	3
BDRY ESMT DRN EX 7	Boundary Easement Drainage Existing	5	3	0
BDRY ESMT DRN PROP 7	Boundary Easement Drainage Proposed	5	0	3
BDRY ESMT GE EX 7	Boundary Easement SDGE Existing	4	3	0
BDRY ESMT GE PROP 7	Boundary Easement SDGE Proposed Acquisition	4	0	3
BDRY ESMT GU EX 7	Boundary Easement General Utility Existing	0	3	0
BDRY ESMT GU PROP 7	Boundary Easement General Utility Proposed Acquisition	0	0	3
BDRY ESMT I/E EX 7	Boundary Easement Ingress/ Egress Existing	50	3	0
BDRY ESMT I/E PROP 7	Boundary Easement Ingress/ Egress Proposed Acquisition	50	0	3
BDRY ESMT LINE EX	Boundary Easement Line Existing	0	0	0
BDRY ESMT OS EX 7	Boundary Easement Open Space Existing	36	3	0
BDRY ESMT OS PROP 7	Boundary Easement Open Space Proposed Acquisition	36	0	3

Boundary Levels

Level Name	Description	Color	Style	Weight
BDRY ESMT POINT EX 7	Boundary Easement Point Existing	4	0	0
BDRY ESMT PT NUM 54	Boundary Easement Point Number	4	0	0
BDRY ESMT SLP EX 7	Boundary Easement Slope Existing	7	3	0
BDRY ESMT SLP PROP 7	Boundary Easement Slope Proposed Acquisition	7	0	3
BDRY ESMT SWR EX 7	Boundary Easement Sewer Existing	2	3	0
BDRY ESMT SWR PROP 7	Boundary Easement Sewer Proposed Acquisition	2	0	3
BDRY ESMT TC EX 7	Boundary Easement Temporary Construction Area Proposed	23	0	3
BDRY ESMT TEL EX 7	Boundary Easement Telco Existing	6	3	0
BDRY ESMT TEL PROP 7	Boundary Easement Telco Proposed Acquisition	6	0	3
BDRY ESMT TXT 7	Boundary Easement Text	4	0	0
BDRY ESMT WTR EX 7	Boundary Easement Water Existing	1	3	0
BDRY ESMT WTR PROP 7	Boundary Easement Water Proposed Acquisition	1	0	3
BDRY INTL	Boundary International Boundaries	19	INTL	5
BDRY LEASE EX 4	Boundary Lease Existing	3	6	1
BDRY LEASE POINT EX 4	Boundary Lease Point Existing	3	6	1
BDRY LEASE PROP 4	Boundary Lease Proposed	3	6	3
BDRY LEASE PT NUM 54	Boundary Lease Point Number	4	0	0
BDRY LEASE TXT	Boundary Lease Text	4	0	0
BDRY LL EX 4	Boundary Property Line	4	0	0
BDRY LL TXT EX 4	Boundary Lot Line	4	0	0
BDRY LS TXT EX 4	Boundary Lot Split	4	6	0
BDRY MEAS TXT	Boundary Dimension and Measurement Text	0	6	3
BDRY MHTL	Boundary Mean High Tide Line	0	MHTL	2
BDRY PARK EX 51	Boundary Park Recreation Boundary Existing	102	1	2
BDRY PARK PROP 51	Boundary Park Recreation Boundary Proposed	102	0	3
BDRY PARK PT NUM 54	Boundary Park Point Number	4	0	0
BDRY PARK TXT	Boundary Park Text	4	0	0
BDRY PT NUM 54	Boundary Point Number	0	0	0
BDRY REC TXT 5	Boundary Record Data Text	0	0	0
BDRY RP EX 6	Boundary Radius Point Existing	3	2	0
BDRY RP PROP 6	Boundary Radius Point Proposed	3	2	0
BDRY RP TXT	Boundary Radius Point Text	3	2	0
BDRY RW EX 5	Boundary Right Of Way Existing	6	0	3
BDRY RW PROP 5	Boundary Right Of Way Proposed	1	0	3
BDRY RW TXT EX 5	Boundary Right Of Way Existing	6	0	3
BDRY SCHL DIST	Boundary School District	0	0	5
BDRY STRT DED EX 5	Boundary Street Dedication Existing	1	0	0
BDRY STRT DED PROP 5	Boundary Street Dedication Proposed	1	0	3
BDRY STRT VAC EX 5	Boundary Street Vacation Existing	0	0	0
BDRY STRT VAC PROP 5	Boundary Street Vacation Proposed	0	0	3
BDRY SUB EX4	Boundary Subdivision Boundary	5	6	4
BDRY TXT	Boundary Text	0	0	0
BDRY WTR PRES ZN	Boundary Water Pressure Zone	0	0	5
BDRY ZIP	Boundary Zip Code	0	0	5

Cable TV Levels

Level Name	Description	Color	Style	Weight
CATV CELL EX 43	Cable TV Structure Cells Existing	6	0	1
CATV LINE EX 43	Cable TV Line Existing	6	CATV	1
CATV PNT NUM EX 56	Cable TV Point Number Existing	6	0	1
CATV TXT EX 43	Cable TV Text Existing	6	0	1

Electric Levels

Level Name	Description	Color	Style	Weight
E CELL EX	Electric Structure Cell Existing	3	0	0
E CELL PROP	Electric Structure Cell Proposed	3	0	0
E LINE EX 40	Electric Line Existing	3	ELEC	0
E LINE PROP	Electric Line Proposed	3	ELEC	0
E PNT NUM EX 56	Electric Point Number Existing	3	0	1
E TXT EX 40	Electric Text Existing	3	0	1
E TXT PROP	Electric Text Proposed	3	0	3

Gas Levels

Level Name	Description	Color	Style	Weight
GAS CELL EX 41	Gas Structure Cells Existing	4	0	0
GAS MAIN EX 41	Gas Main Existing	4	6	0
GAS PNT NUM EX 56	Gas Point Number Existing	4	0	0
GAS TXT EX 41	Gas Text	4	0	0

Instrumentation Levels

Level Name	Description	Color	Style	Weight
INSTR BRDR	Instrumentation Border	0	0	0
INSTR CONST ELMT OBJT LN	Instrumentation Construction Elements and Object Lines	3	0	0
INSTR CONST MTCH LN FOR OPZ FL	Instrumentation Construction Match Lines for OPZ Files	3	6	4
INSTR CONST PT	Instrumentation Construction Points	7	0	10
INSTR DIM LL AROW TXT	Instrumentation Dimensioning with Leader Lines Arrowheads and Text	7	0	1
INSTR ELEC 120VAC INSTR DEV TAG CO TXT	Instrumentation Elec 120VAC Instrumentation Device Tag Callout Text (power required)	5	0	2
INSTR ELEC 120VAC VEND INSTR DEV TAG CO TXT	Instrumentation Elec 120VAC Vendor Instrumentation Device Tag Callout Text (power required)	53	0	2
INSTR ELEC 120VAC VEND WIRE CONDT FTNG JBOX	Instrumentation Elec 120VAC Vendor Wire and Conduit Fittings Junction Box (power required)	53	0	2
INSTR ELEC 120VAC WIRE CONDT FTNG JBOX	Instrumentation Elec 120VAC Wire and Conduit Fittings Junction Box (power required)	5	0	2
INSTR ELEC 24VDC ALM INSTR DEV TAG CO TXT	Instrumentation Elec 24VDC Alarm Instrumentation Device Tag Callout Text	51	0	2
INSTR ELEC 24VDC ALM WIRE CONDT FTNG JBOX	Instrumentation Elec 24VDC Alarm Wire and Conduit Fittings Junction Box	51	0	2

Instrumentation Level

Level Name	Description	Color	Style	Weight
INSTR ELEC 24VDC INSTR DEV TAG CO TXT	Instrumentation Elec 24VDC Instrumentation Device Tag Callout Text	3	0	2
INSTR ELEC 24VDC VEND INSTR DEV TAG CO TXT	Instrumentation Elec 24VDC Vendor Instrumentation Device Tag Callout Text	115	0	2
INSTR ELEC 24VDC VEND WIRE CONDT FTNG JBOX	Instrumentation Elec 24VDC Vendor Wire and Conduit Fittings Junction Box	115	0	2
INSTR ELEC 24VDC WIRE CONDT FTNG JBOX	Instrumentation Elec 24VDC Wire and Conduit Fittings Junction Box	3	0	2
INSTR ELEC 4 20MA ALRM INSTR DEV TAG CO TXT	Instrumentation Elec 4-20mA Alarm Instrumentation Device Tag Callout Text	15	0	2
INSTR ELEC 4 20MA ALRM WIRE CONDT FTNG JBOX	Instrumentation Elec 4-20mA Alarm Wire and Conduit Fittings Junction Box	15	0	2
INSTR ELEC 4 20MA INSTR DEV TAG CO TXT	Instrumentation Elec 4-20mA Instrumentation Device Tag Callout Text	1	0	2
INSTR ELEC 4 20MA VEND INSTR DEV TAG CO TXT	Instrumentation Elec 4-20mA Vendor Instrumentation Device Tag Callout Text	49	0	2
INSTR ELEC 4 20MA VEND WIRE CONDT FTNG JBOX	Instrumentation Elec 4-20mA Vendor Wire and Conduit Fittings Junction Box	49	0	2
INSTR ELEC 4 20MA WIRE CONDT FTNG JBOX	Instrumentation Elec 4-20mA Wire and Conduit Fittings Junction Box	1	0	2
INSTR ELEC MISC INSTR DEV TAG CO TXT	Instrumentation Elec Misc Instrumentation Device Tag Callout Text (use for 3D model)	11	0	2
INSTR ELEC MISC WIRE CONDT FTNG JBOX	Instrumentation Elec Misc Wire and Conduit Fittings Junction Box (use for 3D model)	11	0	2
INSTR ELEC TC INST DEV TAG CO TXT	Instrumentation Elec TC Instrumentation Device Tag Callout Text	2	0	2
INSTR ELEC TC VEND INST DEV TAG CO TXT	Instrumentation Elec TC Vendor Instrumentation Device Tag Callout Text	50	0	2
INSTR ELEC TC VEND WIRE CONDT FTNG JBOX	Instrumentation Elec TC Vendor Wire and Conduit Fittings Junction Box	50	0	2
INSTR ELEC TC WIRE CONDT FTNG JBOX	Instrumentation Elec TC Wire and Conduit Fittings Junction Box	2	0	2
INSTR ELMT OBJ LN	Instrumentation Elements and Object Lines	0	0	1
INSTR GEN TXT LGD SCH GN WP	Instrumentation General Text Legends Schedules Gen. Notes and Working Points	4	0	1
INSTR GRID COLMN CO BBL TXT	Instrumentation Grid and Column Callout Bubbles w/Text	5	0	1
INSTR GRID LN COLMN CL	Instrumentation Grid Lines and Column Centerlines	5	4	0
INSTR HYD SYM	Instrumentation Hydraulic Symbology	111	0	2
INSTR AIR FTNG	Instrumentation Air Fittings	10	0	1
INSTR AIR MN HD	Instrumentation Air Main Header (by piping)	10	0	0
INSTR AIR SUB HD PIPNG	Instrumentation Air Sub-Header Piping	10	0	5
INSTR AIR SUP ELPS SYM INSTL DTL CO SYM LL TXT	Instrumentation Air Supply Ellipse Symbol Installation Detail CO Symbol Leader Lines Text	10	0	2
INSTR SUPRT INSTL DET CO SYM LL TEXT	Instrumentation Supports Installation Detail Callout Symbols Leader Lines Text	60	6	2
INSTR MTCH LN	Instrumentation Match Lines	0	6	10
INSTR PLAT ELEV CO LL TXT	Instrumentation Platforms Elevation Callouts Leader Lines and Text	12	0	1
INSTR PLAT GRAT CHKR PLT EARTH CONC SND SYM	Instrumentation Platform Grating Checker Plate Earth Concrete Sand Symbology	12	0	0
INSTR PLT SHP	Instrumentation Plot Shape	5	0	0
INSTR PNMAT INSTR DEV TAG CO TXT	Instrumentation Pneumatic Instrumentation Device Tag Callout Text	70	0	2

Instrumentation Level

Level Name	Description	Color	Style	Weight
INSTR PRO CONN INSTR DEV TAG CO TXT	Instrumentation Process Connection Instrumentation Device Tag Callout Text	6	0	2
INSTR REV CLD	Instrumentation Revision Clouds	6	0	2
INSTR REV DLTA	Instrumentation Revision Deltas	6	0	2
INSTR RUB STMP	Instrumentation Rubber Stamps	3	0	0
INSTR SEC DTL ELEV CO SYM TXT	Instrumentation Section Detail and Elevation Callout Symbols w/Text	0	0	1
INSTR TB	Instrumentation Title Block	4	0	0
INSTR TBL CHRT	Instrumentation Tables and Charts	0	0	0

Irrigation Levels

Level Name	Description	Color	Style	Weight
IRR CELL EX	Irrigation Cell Existing	1	0	0
IRR CELL PROP	Irrigation Cell Proposed	1	0	0
IRR DRP IRR EX	Irrigation Drip Existing	1	3	1
IRR DRP IRR PROP	Irrigation Drip Proposed	1	3	1
IRR LINE EX	Irrigation Line Existing	1	3	1
IRR LINE PROP	Irrigation Line Proposed	1	3	1
IRR PNT NUM EX 56	Irrigation Point Number Existing	1	0	1
IRR TXT EX	Irrigation Text Existing	1	0	1
IRR TXT PROP	Irrigation Text Proposed	1	0	1
IRR WRG EX	Irrigation Wiring Existing	1	3	1
IRR WRG PROP	Irrigation Wiring Proposed	1	3	1

Landscape Levels

Level Name	Description	Color	Style	Weight
L CELL EX	Landscape Cell Existing	0	0	0
L CELL PROP	Landscape Cell Proposed	0	0	0
L LINE EX	Landscape Line Existing	0	0	0
L LINE PROP	Landscape Line Proposed	0	0	0
L PNT NUM EX 56	Landscape Point Number Existing	2	0	0
L TXT EX	Landscape Text Existing	2	0	0
L TXT PROP	Landscape Text Prop	2	0	0
L VEG CELL EX	Landscape Vegetation Cell Existing	2	0	0
L VEG LINE EX	Landscape Vegetation Line Existing	2	0	0

Mechanical Levels

Level Name	Description	Color	Style	Weight
M DBL PIPE EX	Mechanical Double Line Pipe Fitting and Valve Existing	3	0	3
M DBL PIPE PROP	Mechanical Double Line Pipe Fitting and Valve Proposed	3	2	3
M SING PIPE EX	Mechanical Single Line Pipe Fitting and Valve Existing	4	0	6
M SING PIPE PROP	Mechanical Single Line Pipe Fitting and Valve Proposed	4	2	6
M STRUCTURES CELLS EX	Mechanical Structures Cells Existing	0	0	1
M STRUCTURES CELLS PROP	Mechanical Structures Cells Proposed	0	2	1
M STRUCTURES EX	Mechanical Structures Existing	0	0	1
M STRUCTURES PROP	Mechanical Structures Proposed	0	2	1
M TXT EX	Mechanical Text Existing	6	0	1
M TXT PROP	Mechanical Text Proposed	6	0	3

Recycled Water Levels

Level Name	Description	Color	Style	Weight
RW AIR RELS VALV EX	Recycled Water Air Release Valve Existing	15	0	1
RW AIR RELS VALV PROP	Recycled Water Air Release Valve Proposed	15	0	2
RW BO EX	Recycled Water Blow Off Valve Existing	15	0	1
RW BO PROP	Recycled Water Blow Off Valve Proposed	15	0	2
RW CELL EX	Recycled Water Structures Cell Existing	15	0	1
RW CELL PROP	Recycled Water Structures Cell Proposed	15	0	2
RW GRND MON WELL EX	Recycled Water Ground Monument Well Existing	15	0	1
RW GRND MON WELL PROP	Recycled Water Ground Monument Well Proposed	15	0	2
RW MAIN EX	Recycled Water Main Existing	15	3	1
RW MAIN PROP	Recycled Water Main Proposed	15	0	9
RW MAIN TRANS EX	Recycled Water Mains Transmission Existing	15	3	1
RW MAIN TRANS PROP	Recycled Water Mains Transmission Proposed	15	0	9
RW MH EX	Recycled Water Manhole Existing	15	0	1
RW MH PROP	Recycled Water Manhole Proposed	15	0	2
RW MTR EX	Recycled Water Meter Existing	15	3	1
RW MTR PROP	Recycled Water Meter Proposed	15	0	2
RW PT NUM 56	Recycled Water Point Number	1	0	0
RW RED EX	Recycled Water Reducer Existing	15	0	1
RW RED PROP	Recycled Water Reducer Proposed	15	0	2
RW RIS EX	Recycled Water Riser Existing	15	0	1
RW RIS PROP	Recycled Water Riser Proposed	15	0	2
RW SERV EX	Recycled Water Service Existing	15	3	1
RW SERV PROP	Recycled Water Service Proposed	15	0	2
RW TEE EX	Recycled Water Tee Existing	15	0	1
RW TEE PROP	Recycled Water Tee Proposed	15	0	2
RW TEXT EX	Recycled Water Text Existing	15	3	1
RW TEXT PROP	Recycled Water Text Proposed	15	0	3
RW VALV EX	Recycled Water Valve Existing	15	0	1
RW VALV PROP	Recycled Water Valve Proposed	15	0	2
RW VLT EX	Recycled Water Vault Existing	15	0	1

Storm Drain Levels

Level Name	Description	Color	Style	Weight
SD BD CELL EX 30	Storm Drain Brow Ditch Existing	0	0	0
SD CELL EX 30	Storm Drain Structures Cell Existing	0	0	0
SD CELL PROP	Storm Drain Structures Cell Proposed	0	0	0
SD FLD CHAN EX 30	Storm Drain Flood Channel	0	0	0
SD FLD CHAN PROP 30	Storm Drain Flood Channel	0	channel	5
SD HW EX 30	Storm Drain Headwall	0	0	1
SD HW PROP 30	Storm Drain Headwall	0	0	5
SD IE EX 30	Storm Drain Invert Elevation	0	0	1
SD IE PROP 30	Storm Drain Invert Elevation	0	0	2
SD LINE EX 30	Storm Drain Line	0	0	0
SD MAIN EX 30	Storm Drain Main Existing	0	0	1
SD MAIN PROP	Storm Drain Main Proposed	0	SD	5
SD MH EX 30	Storm Drain Manhole Existing	0	0	0
SD MH PROP 30	Storm Drain Manhole Proposed	0	0	5
SD PT NUM 56	Storm Drain Point Number	0	0	0
SD SLT DRN EX	Storm Drain Slotted Drain	0	3	0
SD SLT DRN PROP	Storm Drain Slotted Drain	0	SD	5
SD SW DRN EX 30	Storm Drain Sidewalk Underdrain	0	3	0
SD SW DRN PROP 30	Storm Drain Sidewalk Underdrain	0	SD	5
SD SWL EX 30	Storm Drain Swale	0	3	0
SD SWL PROP 30	Storm Drain Swale	0	pditch	5
SD TXT EX 30	Storm Drain Text Existing	0	0	1
SD TXT PROP	Storm Drain Text Proposed	0	0	5
SD XGUT EX 30	Storm Drain Cross Gutter	0	3	0
SD XGUT PROP 30	Storm Drain Cross Gutter	0	0	5

Surface Feature Levels

Level Name	Description	Color	Style	Weight
SF AC BRM CELL EX 16	Surface Ac Berm Cell Existing	0	0	0
SF AC BRM EX 16	Surface Ac Berm Existing	0	0	0
SF AC BRM FL CELL EX 16	Surface Ac Flowline Cell Existing	0	0	0
SF AC BRM FL EX 16	Surface Ac Flowline Existing	0	0	0
SF BK RC CELL EX 16	Surface Back Of Rolled Curb Cell Existing	0	0	0
SF BK RC EX 16	Surface Back Of Rolled Curb Existing	0	0	0
SF BLDG CD FF EX 17	Surface Building Center Door & Finish Floor	0	0	0
SF BLDG CELL EX 17	Surface Building Cell	0	0	0
SF BLDG EX 17	Surface Building Line	0	0	0
SF BLDG TXT EX 17	Surface Building Text	0	0	0
SF BRDG CELL EX 39	Surface Bridge Cell Abutment	0	0	0
SF BRDG EX 39	Surface Bridge Abutment	0	0	0
SF CONT MAJ EX 12	Surface Contours Major Existing	2	0	2
SF CONT MAJ PROP 12	Surface Contours Major Proposed	1	0	4
SF CONT MIN EX 10	Surface Contours Minor Existing	1	2	0

Surface Feature Levels

Level Name	Description	Color	Style	Weight
SF CONT MIN PROP 10	Surface Contours Minor Proposed	2	2	1
SF CONT TXT EX 13	Surface Contour Major Text Existing	0	0	1
SF CONT TXT PROP 13	Surface Contour Major Text Proposed	0	0	0
SF DTM LINE 1	Surface DTM Line 1	0	0	0
SF DTM LINE 2	Surface DTM Line 2	0	0	0
SF DTM POINT 1	Surface DTM Point 1	0	0	0
SF DTM POINT 2	Surface DTM Point 2	0	0	0
SF DTM PT NUM 56	Surface Text Dtm Point Number	0	0	0
SF DTM TXT	Surface Text Digital Terrain Model	0	0	0
SF EDG CONC CELL EX 16	Surface Edge Of Concrete Cell	0	0	0
SF EDG CONC EX 16	Surface Edge Of Concrete	0	0	0
SF EX GRD	Surface Existing Ground	0	0	0
SF EX PAV EX 16	Surface Existing Pavement	0	0	0
SF FNC DTM EX 15	Surface Fence DTM Points Existing	0	0	0
SF FNC DTM LINES EX 15	Surface Fence DTM Lines Existing	0	0	0
SF FNC LINES EX 15	Surface Fence Non-DTM Lines Existing	0	0	0
SF FNC NON DTM EX 15	Surface Fence Lines Non DTM Existing	0	0	0
SF FNC PNT NUM EX 56	Surface Fence Point Number Existing	0	0	0
SF FNC PROP 15	Surface Fence Proposed	0	0	0
SF FNC TXT	Surface Fence Text	0	0	0
SF GB AC CELL EX 16	Surface Grade Break Ac Cell Existing	0	0	0
SF GB AC EX 16	Surface Grade Break Ac Existing	0	0	0
SF GB CONC CELL EX 16	Surface Grade Break Concrete Cell Existing	0	0	0
SF GB CONC EX 16	Surface Grade Break Concrete Existing	0	0	0
SF GB DAYLT CELL EX 16	Surface Daylight Cell Existing	7	0	0
SF GB DAYLT EX 16	Surface Daylight Existing	7	0	0
SF GB DAYLT PROP 16	Surface Daylight Proposed	7	0	1
SF GB DRT CELL EX 16	Surface Grade Break Dirt Cell Existing	7	0	0
SF GB DRT EX 16	Surface Grade Break Dirt Existing	7	0	0
SF GB GRS CELL EX 16	Surface Grade Break Grass Cell Existing	2	0	0
SF GB GRS EX 16	Surface Grade Break Grass Existing	2	0	0
SF GB PNT NUM EX 56	Surface Grade Break Point Number Existing	6	0	0
SF GB RPRP CELL EX 16	Surface Rip Rap Cell Existing	0	0	0
SF GB RPRP EX 16	Surface Rip Rap Existing	0	0	0
SF GB TOE CELL EX 16	Surface Toe Of Slope Cell Existing	7	0	0
SF GB TOE EX 16	Surface Toe Of Slope Existing	7	0	0
SF GB TOP CELL EX 16	Surface Top Of Slope Cell Existing	6	0	0
SF GB TOP EX 16	Surface Top Of Slope Existing	6	0	0
SF GB TXT	Surface Grade Break Text	0	0	0
SF GB URP CELL EX 16	Surface Unimpr Road Or Path Cell Existing	7	0	0
SF GB URP EX 16	Surface Unimpr Road Or Path Existing	7	0	0
SF GUT CELL EX 16	Surface Gutter Cell Existing	6	0	0
SF GUT EX 16	Surface Gutter Existing	6	0	0
SF LIP CELL EX 16	Surface Lipline Cell Existing	0	0	0
SF LIP EX 16	Surface Lipline Existing	0	0	0
SF SAWCUT PROP	Surface Sawcut Proposed	2	2	1
SF SCHEDULE 'J'	Surface Asphalt Paving Proposed	237	0	0
SF AC PATCH	Surface Asphalt Repair Proposed	237	0	0

Surface Feature Levels

Level Name	Description	Color	Style	Weight
SF MISC EX 52	Surface Sign Statue Nonbuilding Structures Mailbox	0	0	0
SF MISC LN EX 52	Surface Miscellaneous Line	0	0	0
SF MISC PT EX 52	Surface Miscellaneous Point	0	0	0
SF MISC PT NUM 56	Surface Miscellaneous Point Number	0	0	0
SF MISC TXT	Surface Miscellaneous Text	0	0	0
SF MOW ST CELL EX 16	Surface Mow Strip Cell Existing	0	0	0
SF MOW ST EX 16	Surface Mow Strip Existing	0	0	0
SF MOW ST PROP 16	Surface Mow Strip Proposed	0	0	1
SF PR OR CD CELL EX 14	Surface Pedestrian Ramp/ Center Of Driveway Existing	0	0	0
SF RAIL CELL EX 45	Surface Rail Train & Trolley Cell Existing	5	0	0
SF RAIL EX 45	Surface Rail Train & Trolley Existing	5	0	0
SF RAIL TXT EX 45	Surface Rail Text	5	0	0
SF SND LN 19	Surface Sounding Line	1	0	0
SF SND PT CELL 19	Surface Sounding Point	1	0	0
SF SPT EL EX 14	Surface Spot Elevation Improved & Unimproved Existing	0	0	0
SF SW CONC CELL EX 16	Surface Sidewalk Cell Existing	0	0	0
SF SW CONC EX 16	Surface Sidewalk Existing	0	0	0
SF SW CONC PROP 16	Surface Sidewalk Proposed	0	0	1
SF TCF CELL EX 16	Surface Top of Curb at Face Cell Existing	0	0	0
SF TCF EX 16	Surface Top of Curb at Face Existing	0	0	0
SF TRIANG1 EX 55	Surface Triangles 1	3	0	0
SF TRIANG2 EX 55	Surface Triangles 2	2	0	0
SF TRIANG3 EX 55	Surface Triangles 3	6	0	0
SF UTIL POLE ACH DEAD EX 40	Surface Utility Pole Anchor and Deadman	6	0	0
SF UTIL POLE UN EX 40	Surface Utility Pole with Underground	3	0	0
SF FNC PROP 15	Surface Fence Proposed	3	0	1
SF FNC TXT	Surface Fence Text	0	0	1
SF GB AC PROP 16	Surface Grade Break AC Proposed	3	0	1
SF GB CONC PROP 16	Surface Grade Break Concrete Proposed	3	0	1
SF GB TXT	Surface Grade Break Text	0	0	1
SF PR OR CD CELL PROP 14	Surface Pedestrian Ramp/Center of Driveway Existing	3	0	1

Sheet Information Levels

Level Name	Description	Color	Style	Weight
SHTINF BORDER TITLE	Sheet Information Borders and Titles	3	0	0
SHTINF CELL	Sheet Information Cells	0	0	0
SHTINF DETAIL CELLS	Sheet Information Details Cells	0	0	0
SHTINF DIMEN	Sheet Information Dimension	0	0	1
SHTINF Iplot ORG SHAPES	Sheet Information Iplot Organizer Shapes	7	0	0
SHTINF LINE	Sheet Information Lines	0	0	0
SHTINF MAJOR GRID	Sheet Information Major Grid	4	0	0
SHTINF MINOR GRID	Sheet Information Minor Grid	2	0	0
SHTINF NORTH SCALE	Sheet Information North Arrows and Scale	0	0	1
SHTINF REF BDRY	Sheet Information Reference Boundaries	0	0	1
SHTINF TXT EX 62	Sheet Information Text or Notes	0	0	1

Structural Levels

Level Name	Description	Color	Style	Weight
STR CONSTRT JT PROP	Structural ConStructuraluction Joint Proposed	8	0	0
STR DIM PROP	Structural Dimension Proposed	7	0	1
STR FOOTPRINT PROP	Structural Footprint Proposed	1	0	0
STR FRAMING PROP	Structural Framing Proposed	0	0	3
STR GRATE PROP	Structural Grating Proposed	4	0	0
STR GRID CL PROP	Structural Grid Line and Centerline Proposed	1	4	0
STR HID LINE PROP	Structural Hidden Line Proposed	3	3	1
STR LAD MET STRTRAP PROP	Structural Ladders Metal Structuralap Proposed	4	0	1
STR LAYOUT PROP	Structural Layout Proposed	2	0	1
STR LEADER LINE PROP	Structural Leader Line Proposed	6	0	1
STR MISTRC PROP	Structural Misc Proposed	2	0	0
STR RAILING PROP	Structural Railing Proposed	4	6	0
STR REBAR PROP	Structural Rebar Proposed	5	0	3
STR REBAR REQ PROP	Structural Rebar when required Proposed	5	3	0
STR TXT PROP	Structural Text Proposed	6	0	0

Survey Levels

Level Name	Description	Color	Style	Weight
SUR BL CELL EX 8	Survey Base Line Cell	3	0	0
SUR BL EX 8	Survey Base Line	3	6	0
SUR BL PT NUM EX 54	Survey Base Line Point Number	3	0	1
SUR BL TXT EX 8	Survey Base Line Text	3	0	1
SUR CALC 8	Survey Calculated Point	0	0	0
SUR CALC PN 54	Survey Calculated Point Number	0	0	0
SUR CALC TXT	Survey Calculated Point Text	0	0	0
SUR CHK EX 8	Survey Check Shot	4	0	0
SUR CNT EX 8	Survey Control	0	0	0
SUR CNT PT NUM EX 54	Survey Control Point Number	0	0	0
SUR CNT TXT EX 8	Survey Control Text	0	0	0
SUR DEF EX 57	Survey Default Level	4	0	0
SUR GRD EX 60	Survey Coordinate Grid	0	0	0
SUR GRD TXT EX 60	Survey Coordinate Label	0	0	0
SUR MON EX 8	Survey Record and Found Monumentation	0	0	1
SUR MON PT NUM EX 54	Survey Record Monumentation Point Number	0	0	1
SUR MON TXT EX 8	Survey Record Monumentation Text	0	0	1
SUR TRAV CELL EX 8	Survey Traverse Cell	2	3	0
SUR TRAV EX 8	Survey Traverse Line	2	2	0

Sewer Levels

Level Name	Description	Color	Style	Weight
SWR CELL EX 22	Sewer Cell Existing	2	0	1
SWR CELL PROP27	Sewer Cell Proposed	2	0	3
SWR IE EX 25	Sewer IE Existing	4	0	0
SWR LAT EX 23	Sewer Lateral Existing	2	EXSM	1
SWR LAT IE EX 23	Sewer Lateral IE Existing	4	0	0
SWR LAT PROP 27	Sewer Lateral Proposed	2	PSM	9
SWR MAIN EX 22	Sewer Main Existing	2	EXSM	1
SWR MAIN PROP 27	Sewer Main Proposed	2	PSM	9
SWR PT NUM 56	Sewer Point Number	2	0	0
SWR TXT EX 25	Sewer Text Existing	2	0	2
SWR TXT PROP 29	Sewer Text Proposed	2	0	3

Telephone Levels

Level Name	Description	Color	Style	Weight
TEL CELL EX 42	Telephone Structure Cell Existing	6	0	0
TEL FIB OPT CELL EX	Telephone Fiber Optic Cell Existing	6	0	0
TEL LINE EX 42	Telephone Line Existing	6	TEL	0
TEL PNT NUM EX 56	Telephone Point Number Existing	6	0	0
TEL TXT EX 42	Telephone Text Existing	6	0	0

Traffic Levels

Level Name	Description	Color	Style	Weight
TRAF CELL EX	Traffic Structure Cell Existing	3	0	0
TRAF CELL PROP	Traffic Structure Cell Proposed	3	0	0
TRAF PNT NUM EX 56	Traffic Point Number Existing	0	0	1
TRAF STR CELL EX 34	Traffic Striping Cell Existing	0	0	0
TRAF STR CL EX 36	Traffic Striping Centerline Existing	234	0	3
TRAF STR CL PROP	Traffic Striping Centerline Proposed	0	0	9
TRAF STR DBL YEL DSHD EX 34	Traffic Striping Double Yellow Dashed Existing	234	0	3
TRAF STR DBL YEL DSHD PROP	Traffic Striping Double Yellow Dashed Proposed	0	0	9
TRAF STR DBL YEL SLD EX 34	Traffic Striping Double Yellow Solid Existing	234	0	3
TRAF STR DBL YEL SLD PROP	Traffic Striping Double Yellow Solid Proposed	0	0	9
TRAF STR DSHD WHT EX 34	Traffic Striping Dashed White Existing	234	0	3
TRAF STR DSHD WHT PROP	Traffic Striping Dashed White Proposed	0	0	9
TRAF STR DSHD YEL EX 34	Traffic Striping Dashed Yellow Existing	234	0	3
TRAF STR DSHD YEL PROP	Traffic Striping Dashed Yellow Proposed	0	0	9
TRAF STR LINE EX 34	Traffic Striping Line Existing	0	0	0
TRAF STR SLD WHT EX 34	Traffic Striping Solid White Existing	234	0	3
TRAF STR SLD WHT PROP	Traffic Striping Solid White Proposed	0	0	9

Traffic Levels

Level Name	Description	Color	Style	Weight
TRAF STR SLD YEL EX 34	Traffic Striping Solid Yellow Existing	234	0	3
TRAF STR SLD YEL PROP	Traffic Striping Solid Yellow Proposed	0	0	9
TRAF TXT EX	Traffic Text Existing	0	0	1
TRAF TXT PROP	Traffic Text Proposed	0	0	3
TRAF PT SIGN PROP	Traffic Post Sign Proposed	3	0	3
TRAF SIG COND EX	Traffic signal conduit existing	234	4	3
TRAF SIG COND PROP	Traffic signal conduit proposed	2	4	4
TRAF SIG DET EX	Traffic signal detector conductor existing	234	0	3
TRAF SIG DET PROP	Traffic signal detector conductor proposed	2	0	1
TRAF CROSSWALK PROP	Traffic Continental Crosswalk	235	0	1
TRAF RED CURB PROP	Traffic Painting Curb Red	3	4	4

Water Distribution Levels

Level Name	Description	Color	Style	Weight
WDIST CHANNEL EX 20	Water Distrib. Channel Existing	1	0	1
WDIST CHANNEL PROP 26	Water Distrib. Channel Proposed	1	0	3
WDIST CONNECT EX 20	Water Distrib. Connection Existing	1	0	1
WDIST CONNECT PROP 26	Water Distrib. Connection Proposed	1	0	3
WDIST CORP STOP EX 20	Water Distrib. Corp Stop Existing	1	0	1
WDIST CORP STOP PROP 26	Water Distrib. Corp Stop Proposed	1	0	3
WDIST DAM EX 20	Water Distrib. Dam Existing	1	0	1
WDIST DAM PROP 26	Water Distrib. Dam Proposed	1	0	3
WDIST FILTR PLANT EX 20	Water Distrib. Filtration Plant Existing	1	0	1
WDIST FILTR PLANT PROP 26	Water Distrib. Filtration Plant Proposed	1	0	3
WDIST LAKE EX	Water Distrib. Lake	1	7	0
WDIST PNT NUM EX 56	Water Distribution Point Number Existing	1	3	1
WDIST PUMP EX 20	Water Distrib. Pump Existing	1	0	1
WDIST PUMP PROP 26	Water Distrib. Pump Proposed	1	0	3
WDIST PUMP STA EX 20	Water Distrib. Pump Station Existing	1	0	1
WDIST PUMP STA PROP 26	Water Distrib. Pump Station Proposed	1	0	3
WDIST RAW RESVR EX 21	Water Distrib. Raw Reservoir Existing	1	0	1
WDIST RAW RESVR PROP 26	Water Distrib. Raw Reservoir Proposed	1	0	3
WDIST RESVR EX 20	Water Distrib. Reservoir Existing	1	0	1
WDIST RESVR PROP 26	Water Distrib. Reservoir Proposed	1	0	3
WDIST STRM EX 19	Water Distrib. Stream Existing	1	stream	0
WDIST TANK EX 20	Water Distrib. Tank Existing	1	0	1
WDIST TANK PROP 26	Water Distrib. Tank Proposed	1	0	3
WDIST TEST STA EX 20	Water Distrib. Test Station Existing	1	0	0
WDIST TEST STA PROP 26	Water Distrib. Test Station Proposed	1	0	3
WDIST TUNNEL EX 20	Water Distrib. Tunnel Existing	1	0	1
WDIST TUNNEL PROP 26	Water Distrib. Tunnel Proposed	1	0	3
WDIST TXT EX 20	Water Distrib. Text Existing	1	3	1
WDIST TXT PROP 20	Water Distrib. Text Proposed	1	3	1
WDIST WELL EX 20	Water Distrib. Well Existing	1	0	1
WDIST WELL PROP 26	Water Distrib. Well Proposed	1	0	3

Water Levels

Level Name	Description	Color	Style	Weight
WTR CELL EX 20	Water Structure Cell Existing	0	0	0
WTR CELL PROP 26	Water Structure Cell Proposed	0	0	0
WTR MAIN EX 20	Water Main Existing	1	EXWM	1
WTR MAIN PROP 26	Water Main Proposed	1	PWM	9
WTR PNT NUM EX 56	Water Point Number Existing	1	0	1
WTR SERV EX 21	Water Service Existing	1	EXWM	1
WTR SERV PROP 26	Water Service Proposed	1	PWM	9
WTR TXT EX 24	Water Text Existing	1	0	1
WTR TXT PROP 28	Water Text Proposed	1	0	3

PART 6
CADD TEXT
AND
SYMBOLS STANDARDS

CADD
TEXT AND SYMBOL
SECTION

Revised 06/2013

CADD TEXT STANDARDS – COVER & PLAN SHEETS

FONTS

1 = newft1

23 = ITALICS

43 = LOW_RES_FILLED

DESCRIPTION	FONT	SIZE	WEIGHT
TITLE	43	35	1
R. MARGIN	43	20	1
DRAWING NUMBER	43	8.0	1
TITLE BLOCK	43	8.0	1
PROJECT LIMITS MAP	I	5.6	2
W.B.S. NUMBER	I	4.8	I
SHEET INDEX DATA	I	4.0	I
CONTRACTOR RESPONSIBILITES	I	4.0	I
WORK TO BE DONE DESCRIPTION	43	4.0	1

NOTE:

TEXT SIZES ARE BASED ON 40' MAPPING

FOR 20' SCALE DIVIDE TEXT SIZE BY 2

FOR 10' SCALE DIVIDE TEXT SIZE BY 4

Revised 04 /2015

CADD TEXT STANDARDS – PROPOSED

FONTS

1 = newft1

23 = ITALICS

43 = LOW_RES_FILLED

DESCRIPTION	FONT	SIZE	WEIGHT
<i>SUBDIVISION NAME</i>	<i>23</i>	<i>8.0</i>	<i>3</i>
<i>MAP NUMBER</i>	<i>23</i>	<i>8.0</i>	<i>3</i>
BLOCK NUMBER	1	7.0	3
STREET NAME	1	7.0	3
LOT NUMBER	1	4.8	1
HORZ-VERT. SCALE (PROFILE VIEW)	1	4.8	1
SCALE (PLAN VIEW)	1	4.8	1
REFERENCES / RETIREMENTS	1	4.8	1
SHEET-OF-SHEETS (TITLE BLOCK)	1	4.8	1
LAMBERT COORDINATES (TITLE BLOCK)	1	4.8	1
DIMENSIONS	1	4.8	1
EXISTING (UTILITY DESCRIPTIONS)	1	4.8	1
<i>ADDRESSES</i>	<i>23</i>	<i>4.8</i>	<i>1</i>

Revised 04 /2015

CADD TEXT STANDARDS – PROPOSED

FONTS

1 = newft1

23 = ITALICS

43 = LOW_RES_FILLED

DESCRIPTION	FONT	SIZE	WEIGHT
PROJECT NAME (TITLE BLOCK)	43	8.0	1
STREET NAME (TITLE BLOCK)	43	7.0	1
LIMITS OF STREET (TITLE BLOCK)	43	5.6	1
PIPE SIZE / SLOPE	1	7.0	3
MH NO. CALLOUT	1	7.0	2
PROFILE STATIONS	1	5.6	2
PROFILE GRID ELEVATIONS	1	5.6	2
MATCH LINE	1	5.6	2
CAUTION CALL-OUT	43	4.8	1
MANHOLE DIMENSIONS (PROFILE)	1	4.8	1
PLAN STATIONS	1	4.8	1
CALLOUT FOR SEWER STUB-OUT	1	4.8	1
NOTES (OTHER THAN COVER SHEET)	1	4.8	1

Revised 04 /2015

CADD TEXT STANDARDS – PROPOSED

FONTS

1 = newft1


23 = ITALICS

43 = LOW_RES_FILLED

DESCRIPTION	FONT	SIZE	WEIGHT
CONSTRUCTION NOTE TITLE (WATER)	I	5.6	I
CONSTRUCTION NOTE (WATER)	I	4.8	I
ELEVATION (PROFILE WATER)	I	4.8	I
"INVERT OF PIPE" (WATER & SEWER)	I	4.8	I

Revised 04 /2015

CADD TEXT STANDARD FOR READING DIRECTION

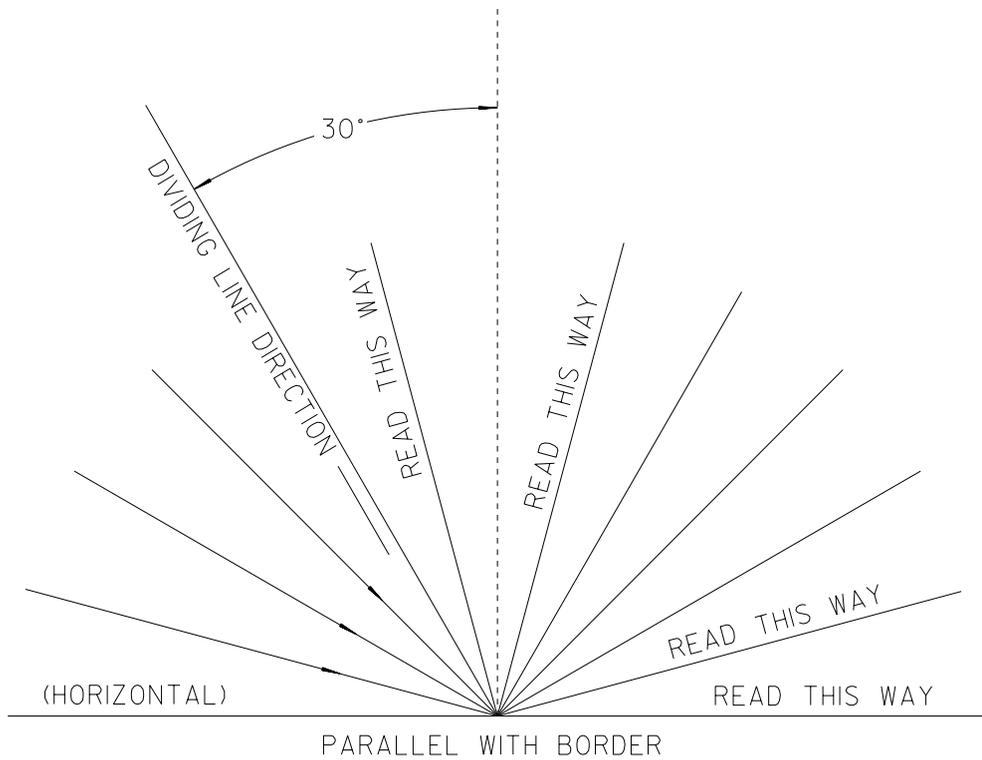

Revised 10 /2015

CADD
SYMBOL STANDARDS
SECTION

Revised 10 /2015







EXISTING UTILITIES CADD SYMBOLS

NOTE:

IN THIS SECTION ALL TEXT SIZE SHALL BE 4.8 (TX=4.8)
AND TEXT WEIGHT SHALL BE 1 (WT=)1, UNLESS OTHERWISE NOTED.

Revised 10 /2015

CADD SYMBOL STANDARDS FOR EXISTING UTILITIES

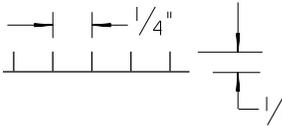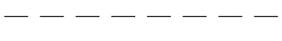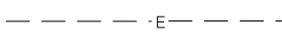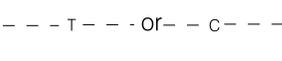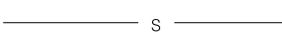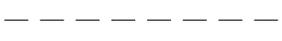SYMBOL	DESCRIPTION	CELL, LINE STYLE, PATTERN	LINE WEIGHT
	PRESSURE ZONE BOUNDARY	3	1
	STATE R /W LINE	0	3
	PROPERTY LINE ALONG STREET OR ALLEY R /W	0	3
	SUBDIVISION BOUNDARY LINE	6	3
	EASEMENT LINE	3	0
	PROPERTY SPLITS	6	0
	LOT LINE	0	0
	CURB LINE	0	0
	UNDERGROUND ELEC. (18" DASHES, TEXT 3.2)	P	0
	UNDERGROUND TEL. "T" or CABLE T.V. "C" (132" DASHES TEXT 3.2)	P	0
	GAS MAIN	6	0
	STEAM LINE (TEXT 3.2)	P	0
	EX WATER	3	1
	EX SEWER	7	1



Revised 10 /2015

CADD SYMBOL STANDARDS FOR EXISTING UTILITIES

SYMBOL	DESCRIPTION	CELL, LINE STYLE, PATTERN	LINE WEIGHT
	CENTER OR SURVEY LINE (BASELINE)	C	0
	ELEC. MH OR HANDHOLD (HH)	C	0
	TRANSFORMER	C	0
	TELEPHONE MH. OR HANDHOLD (HH)	C	0
	ELEC. OR PHONE PULLBOX	C	0
	EXISTING PAVEMENT	P	1
	EXISTING GROUND LINE	P	1
	EDGE OF PAVEMENT (PLAN VIEW)	P	1
	FUEL LINE (TEXT 3.2)	P	0
	FENCE – PIPE, WIRE, WOOD, ETC. (TEXT 3.2)	P	0
	STORM DRAIN – SCALE TO SIZE (TEXT 3.2)	3	0
	RAILROAD, STREET CAR TRACKS OR TROLLEY – SCALE TO SIZE	0	0

Revised 10 /2015

CADD SYMBOL STANDARDS FOR EXISTING UTILITIES

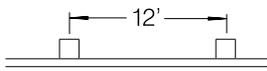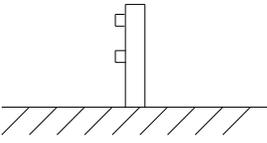SYMBOL	DESCRIPTION	CELL, LINE STYLE, PATTERN	LINE WEIGHT
	GUARD RAIL - BARRICADE (1/16" BOX)	C	0
	GUARD RAIL - BARRICADE PROFILE (1/16" BOX)	C	0
	TRAFFIC LIGHT ACTUATOR	C	0
	TRAFFIC LIGHT ACTUATOR-BAR SCALE TO SIZE (TEXT 3.2)	P	0
	TRAFFIC CONTROL BOX	C	0
	TRAFFIC LIGHT	C	0
	STREET LIGHT	C	0
	POWER POLE	C	0
	TELEPHONE POLE	C	0
	OVERHEAD ELECTRICAL, CABLE TV OR TELEPHONE. CALL OUT ON PLANS IF LESS THAN 15' HIGH	0	0
	OWNERSHIP LINE FOR LOTS	C	0
	EX. SURVEY CONTROL MONUMENT	C	0

Revised 10 /2015

CADD SYMBOL STANDARDS FOR EXISTING UTILITIES


SYMBOL	DESCRIPTION	CELL, LINE STYLE, PATTERN	LINE WEIGHT
--------	-------------	------------------------------------	----------------



EXISTING DROP MANHOLE-PLAN VIEW

C


0

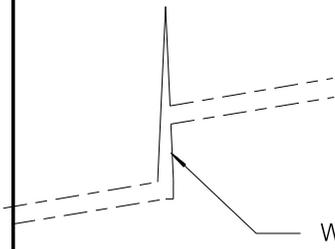

EXISTING DROP MANHOLE-PROFILE VIEW

C


0

 

EXISTING MANHOLE-PLAN VIEW
AND SEWER MAIN

C


0

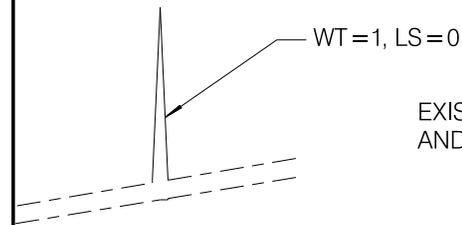

EXISTING MANHOLE-PROFILE VIEW
AND SEWER MAIN

C

0

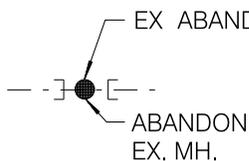

EX ABANDONED MANHOLE OR
ABANDON EX MANHOLE

C

0



PLUG EXISTING SEWER

0


0



EXISTING REDUCER
NOTE: EX. RED. TO BE SHOWN ONLY
WHEN CONNECTING NEW PIPE TO
EX RED.

C

1

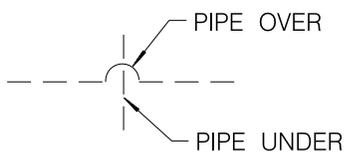



CROSSING OF LINES (NOT CONNECTING)

0

1




Revised 10 /2015

CADD SYMBOL STANDARDS FOR EXISTING UTILITIES

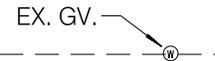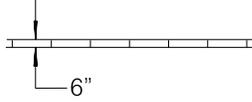SYMBOL	DESCRIPTION	CELL, LINE STYLE, PATTERN	LINE WEIGHT
	WATER METER BOX	C	0
	EX AIR VALVE	C	0
	EX WATER MAIN	C	0
	EX. BLOW-OFF	C	0
	EX WATER MAIN	C	0
	EX. GATE VALVE	C	6
	EX. FIRE HYDRANT	C	0
	CATCH BASIN, DRAIN INLET, DRAW TO SCALE. REFER TO SDRSD FOR TYPE A, B, C, ETC)	C	0
	DIRT MEDIAN	0	1
	ISLAND	0	0
	BILL BOARD (DRAW TO SCALE, CALL OUT ON PLANS)	0	0
	BERM (ASPHALT)	0	0
	POWER POLE WCABLE SUPPORT	C	0

Revised 10 /2015

CADD SYMBOL STANDARDS FOR EXISTING UTILITIES

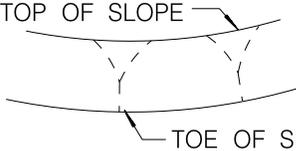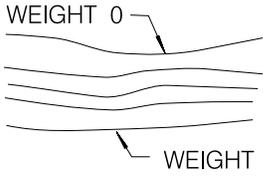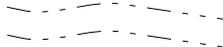SYMBOL	DESCRIPTION	CELL, LINE STYLE, PATTERN	LINE WEIGHT
	TRACKS – INDICATE IF ABANDONED AND REFER TO DETAIL ON SHT. X . SHOW DETAIL ON X. SHOW TO SCALE. (PROFILE)	P	0
	BUSHES, TREES. INCLUDE SIZE OF TRUNK FOR TREES IN CONFLICT AREA (TEXT 3.2)	C	0
	MARSH OR SWAMP	P	0
	TOP OF LEVEE (CALL OUT ON PLANS)	0	0
	CENTER LINE OF DITCH OR STREAM (CALL OUT ON PLANS)	0	0
	EXISTING EMBANKMENT, DASHED	0&2	1
	BODIES OF WATER LAKES, PONDS (CALL OUT ON PLANS)	0	0&2
	BODIES OF WATER, SMALL STREAMS (CALL OUT ON PLANS)	6	0

Revised 10 /2015




PROPOSED UTILITIES CADD SYMBOLS

NOTE:

IN THIS SECTION ALL TEXT SIZE SHALL BE 4.8 (TX=4.8)
AND TEXT WEIGHT SHALL BE 1 (WT=)1, UNLESS OTHERWISE NOTED.




Revised 10 /2015

CADD SYMBOL STANDARDS FOR PROPOSED UTILITIES (STORM & SANITARY)

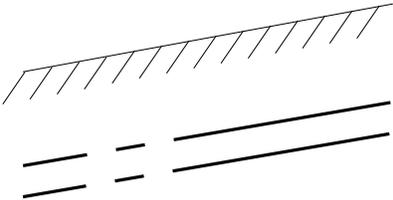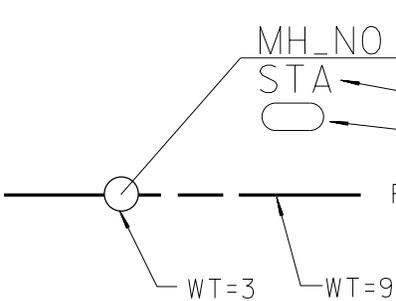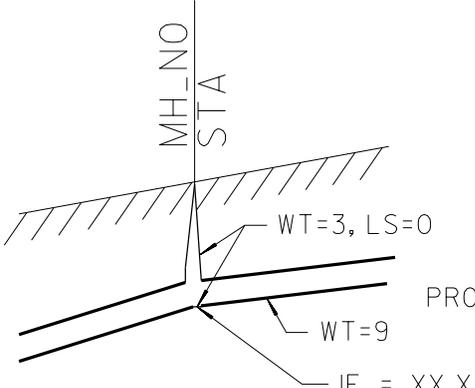SYMBOL	DESCRIPTION	CELL, LINE STYLE, PATTERN	LINE WEIGHT
	PROPOSED SEWER MAIN, PLAN VIEW	P	9
	PROPOSED SEWER MAIN, PROFILE VIEW	P	9
	PROPOSED MANHOLE PLAN VIEW	C	3
	PROPOSED MANHOLE PROFILE VIEW	C	3

Rev. 110


CADD SYMBOL STANDARDS FOR PROPOSED UTILITIES (REHABILITATION)

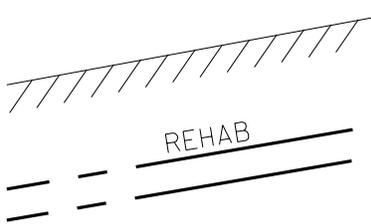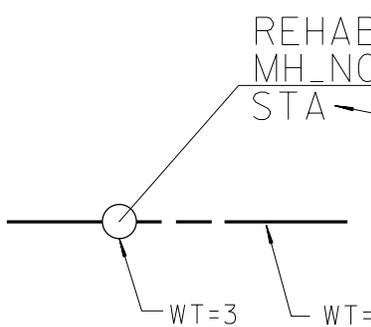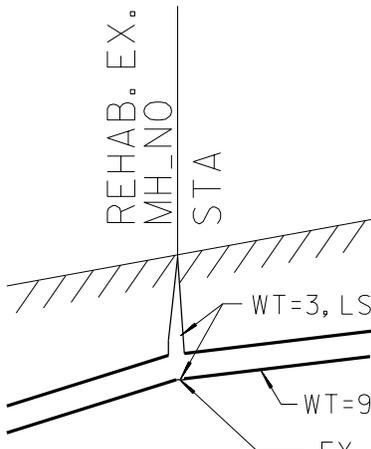SYMBOL	DESCRIPTION	CELL, LINE STYLE, PATTERN	LINE WEIGHT
	PROPOSED REHABILITATION SEWER MAIN, PLAN VIEW	P	9
	PROPOSED REHABILITATION SEWER MAIN, PROFILE VIEW	P	9
	PROPOSED REHABILITATED MANHOLE PLAN VIEW	C	3
	PROPOSED REHABILITATED MANHOLE	C	3


Revised 10 /2015

CADD SYMBOL STANDARDS FOR PROPOSED UTILITIES

SYMBOL	DESCRIPTION	CELL, LINE STYLE, PATTERN	LINE WEIGHT
--------	-------------	------------------------------------	----------------

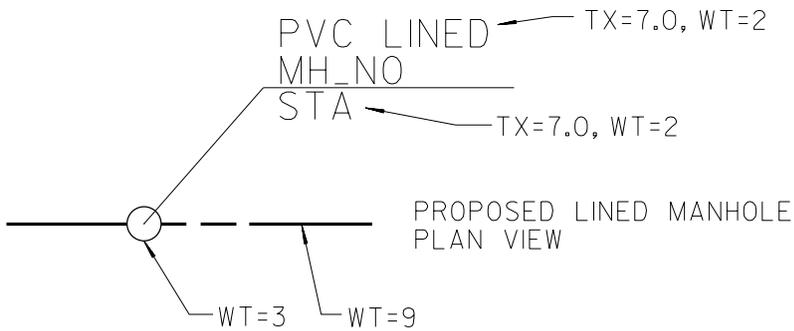

C 3

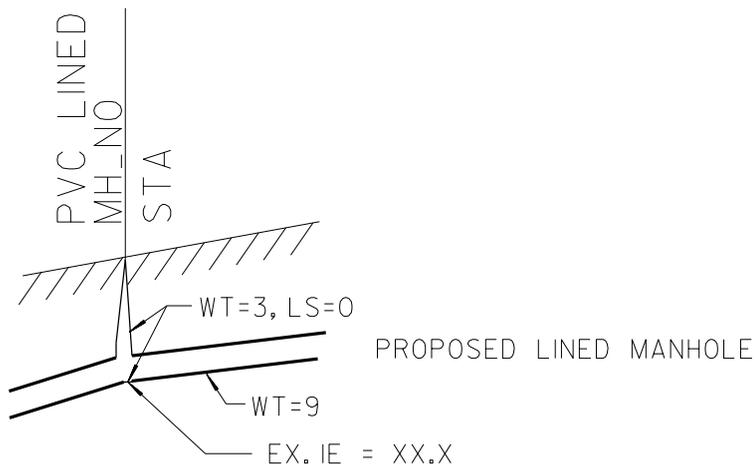

C 3

Revised 10 /2015


CADD SYMBOL STANDARDS FOR PROPOSED UTILITIES

SYMBOL	DESCRIPTION	CELL, LINE STYLE, PATTERN	LINE WEIGHT
	<p>CONNECT TO EX. MH_ STA</p> <p>TX=7.0, WT=2</p> <p>TX=7.0, WT=2</p> <p>WT=1</p> <p>WT=9</p>	C	3
	<p>CONNECT TO EX. MH_ STA</p> <p>WT=1, LS=0</p> <p>WT=9</p> <p>EX. IE = XX.X</p>	C	3
	<p>MH_NO_ STA. 0+00 STA. 0+00 SEE SHEET</p> <p>TX=7.0, WT=2</p> <p>TX=7.0, WT=2</p> <p>WT=1</p> <p>WT=9</p>	C	3

Revised 10 /2015

CADD SYMBOL STANDARDS FOR PROPOSED UTILITIES

SYMBOL	DESCRIPTION	CELL, LINE STYLE, PATTERN	LINE WEIGHT
--------	-------------	------------------------------------	----------------

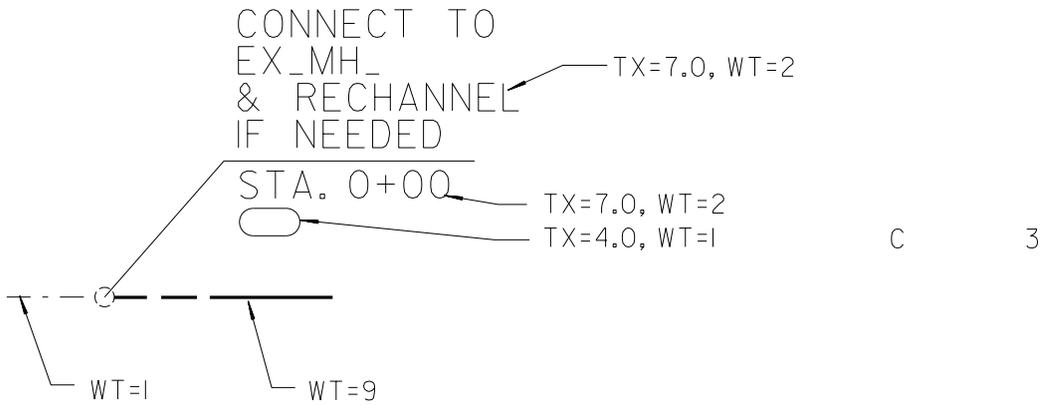

Revised 10 /2015

CADD SYMBOL STANDARDS FOR PROPOSED UTILITIES

SYMBOL	DESCRIPTION	CELL, LINE STYLE, PATTERN	LINE WEIGHT
	<p>EX SEWER</p> <p>CURB LINE</p> <p>PROPERTY LINE (R/W)</p> <p>SEWER LATERAL TX=4.8, WT=1 5/16" CIRCLE</p> <p>EXISTING SEWER LATERAL (LC=7, WT=1, CO=2)</p> <p>PROPOSED SEWER LATERAL (LC=0, WT=9, CO=2)</p> <p>PROPOSED SEWER</p>	C	3
	<p>REPLUMB SEWER LATERAL WITH C.O. TX=4.8, WT=1 5/16" CIRCLE</p> <p>PROPOSED SEWER LATERAL (LC=0, WT=9, CO=2)</p>	C	3
	<p>SEWER PUMP INCLUDING REPLUMB SEWER LATERAL WITH C.O. TX=4.8, WT=1 5/16" CIRCLE</p> <p>PROPOSED SEWER LATERAL (LC=0, WT=9, CO=2)</p>	C	3
	<p>TUNNEL SEWER REPLUMB LATERAL WITH C.O. (LINED) WITH C.O. TX=4.8, WT=1 5/16" CIRCLE</p> <p>PROPOSED SEWER LATERAL (LC=0, WT=9, CO=2)</p>	C	3
	<p>SEWER LATERAL CONNECTION TX=4.8, WT=1 5/16" CIRCLE</p> <p>PROPOSED SEWER/ PIPE BURST SEWER</p>	C	3





Revised 10 /2015

CADD SYMBOL STANDARDS FOR PROPOSED UTILITIES

SYMBOL	DESCRIPTION	CELL, LINE STYLE, LINE PATTERN WEIGHT	
	<p>REHAB SEWER LATERAL (LINED) WITH C.O. TX=4.8, WT=1 5/16" CIRCLE</p> <p>EXISTING SEWER LATERAL (LC=7, WT=1, CO=2)</p>	C	3
	<p>SERVICE LATERAL CONNECTION TX=4.8, WT=1 5/16" CIRCLE</p>	C	3
	<p>SEWER LATERAL TX=4.8, WT=1 5/16" CIRCLE</p> <p>EXISTING SEWER LATERAL (LC=7, WT=1, CO=2)</p>	C	3

Revised 10 /2015





CADD SYMBOL STANDARDS FOR PROPOSED UTILITIES

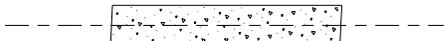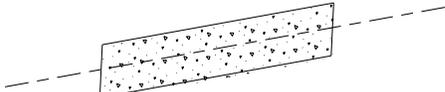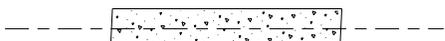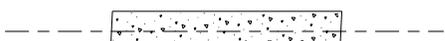SYMBOL	DESCRIPTION	CELL, LINE STYLE, PATTERN	LINE WEIGHT
 PLAN VIEW	CONCRETE ENCASEMENT/ CONCRETE SUPPORT	P	0
  PROFILE VIEW	CONCRETE ENCASEMENT/ CONCRETE SUPPORT	P	0
 PLAN VIEW	CONCRETE CRADLE	P	0
  PROFILE VIEW	CONCRETE CRADLE	P	0
 PLAN VIEW	CONCRETE BACKFILL / CONCRETE PROTECTION	P	0
  PROFILE VIEW	CONCRETE BACKFILL / CONCRETE PROTECTION	P	0

REFER TO THE STANDARD DRAWING FOR
PUBLIC WORKS CONSTRUCTION FOR PROPER SIZES

Revised 10 /2015








CADD SYMBOL STANDARDS FOR PROPOSED UTILITIES

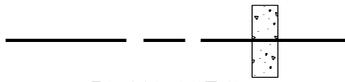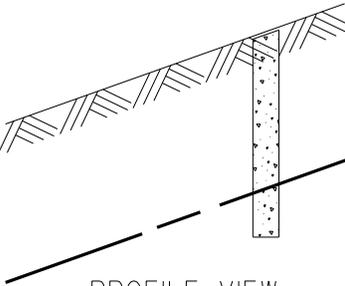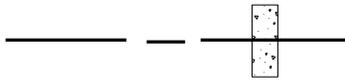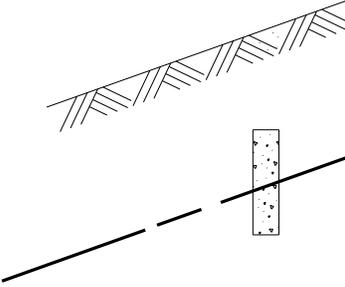SYMBOL	DESCRIPTION	CELL, LINE STYLE, PATTERN	LINE WEIGHT
 PLAN VIEW	CONCRETE CUTOFF WALL	P	0
 PROFILE VIEW	CONCRETE CUTOFF WALL	P	0
 PLAN VIEW	CONCRETE ANCHOR	P	0
 PROFILE VIEW	CONCRETE ANCHOR	P	0

REFER TO THE STANDARD DRAWING FOR
PUBLIC WORKS CONSTRUCTION FOR PROPER SIZES

Revised 10 /2015

CADD SYMBOL STANDARDS FOR PROPOSED UTILITIES

 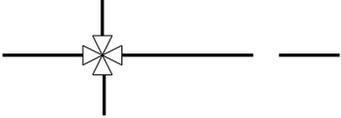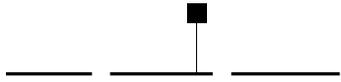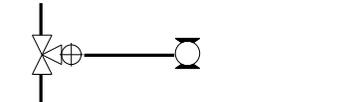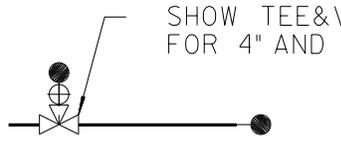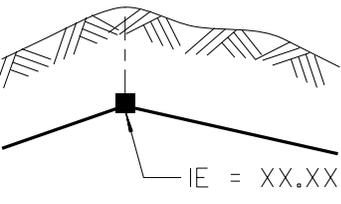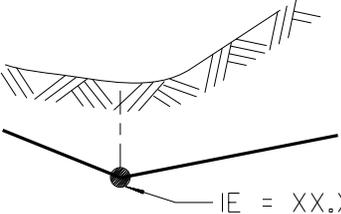SYMBOL	DESCRIPTION	CELL, LINE STYLE, LINE PATTERN WEIGHT
	PROPOSED REDUCER	C 1
	PROPOSED WATER MAIN	P 9
	PROPOSED VALVE	C 1
	PROPOSED CROSS, TEE, BEND, ETC.	C 1
	PROPOSED AIR VALVE ASSEMBLY	C 1
	PROPOSED FIRE HYDRANT	C 1
	PROPOSED BLOW-OFF, INLINE OR DEADEND.	C 1
	PROPOSED AIR VALVE ASSEMBLY	C 1
	PROPOSED BLOW-OFF FOR WATER MAINS.	C 1

Revised 10 /2015

CADD SYMBOL STANDARDS FOR PROPOSED UTILITIES

SYMBOL	DESCRIPTION	CELL, LINE STYLE, PATTERN	LINE WEIGHT
<p style="text-align: center;">①</p> <p>BY CITY FORCES AHD OF CONTRACTOR</p> <p>STA 1+00.00 CUT IN: 1- 12" X 8" TEE (F) 2 - 12" VALVES (F, MJ) BK, AHD 1- 8" VALVE (F, MJ) RT</p>	<p style="text-align: right;">TX=5.6</p> <p>CONSTRUCTION NOTE BY CONTRACTOR FOR PROPOSED WATER</p> <p style="text-align: right;">TX=4.8</p>	C	I
<p style="text-align: center;">①</p> <p>BY CITY FORCES AHD OF CONTRACTOR</p> <p>STA 1+00.00 CUT AND PLUG: EX 12" PVC WTR RECONNECT AFTER NEW MAIN HAS BEEN ACCEPTED.</p>	<p style="text-align: right;">TX=5.6</p> <p>CONSTRUCTION NOTE BY CITY FORCES FOR PROPOSED WATER</p> <p style="text-align: right;">TX=4.8</p>	C	I
<p style="text-align: center;">①</p> <p>BY CONTRACTOR FURNISH AND INSTALL</p> <p>STA 1+00.00 1- 12" X 6" TEE (MJ, MJ, F) 1- 6" FH ASSY AND MARKER</p>	<p style="text-align: right;">TX=5.6</p> <p>CONSTRUCTION NOTE FOR CONTRACTOR FURNISH AND INSTALL FIRE HYDRANT ASSEMBLY.</p> <p style="text-align: right;">TX=4.8</p>	C	I
<p style="text-align: center;">①</p> <p>BY CONTRACTOR FURNISH AND INSTALL</p> <p>STA 1+00.00 1- 4" AIR/VACUUM VALVE ASSY, LT</p>	<p>CONSTRUCTION NOTE FOR CONTRACTOR FURNISH AND INSTALL 4" AIR/VACUUM VALVE ASSEMBLY.</p>	C	I





Revised 10 /2015

CADD SYMBOL STANDARDS FOR PROPOSED UTILITIES

SYMBOL	DESCRIPTION	CELL, LINE STYLE, PATTERN	LINE WEIGHT
	<p>WATER SERVICE TX=4.8, WT=1 5/16" CIRCLE</p>	C	3
	<p>WATER SERVICE TRANSFER TX=4.8, WT=1 5/16" CIRCLE</p>	C	3
	<p>FIRE SERVICE TX=4.8, WT=1 5/16" CIRCLE</p>	C	3
	<p>6" FIRE HYDRANT ASSEMBLY</p>	C	3
	<p>KILLED WATER SERVICE</p>	0	1
	<p>STIFF WATER SERVICE</p>	0	1



Revised 10 /2015

CADD SYMBOL STANDARDS FOR PROPOSED UTILITIES

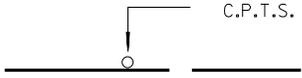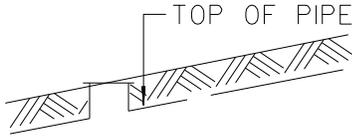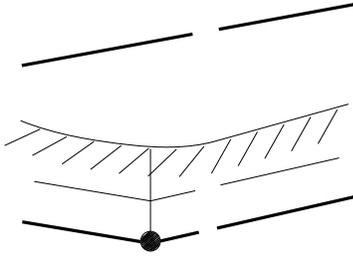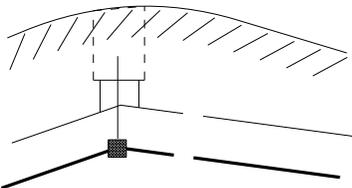SYMBOL	DESCRIPTION	CELL, LINE STYLE, PATTERN	LINE WEIGHT
SYMBOLS USED ON MAJOR (24" OR LARGER) WATER MAINS SHOWN BELOW			
 <p style="text-align: center;">C.P.T.S.</p>	CATHODIC PROTECTION TEST STATION (1/16" CIRCLE) TX=3.2	C	0
 <p style="text-align: center;">ACCESS MH</p>	PROPOSED ACCESS MANHOLE PLAN VIEW (5/32" CIRCLE)	C	3
 <p style="text-align: center;">AIR VALVE IN ACCESS MH</p>	PROPOSED AIR VALVE IN ACCESS MH PLAN VIEW (1/16" CIRCLE IN A 5/32" CIRCLE)	C	3
 <p style="text-align: center;">TOP OF PIPE</p>	PROPOSED ACCESS MANHOLE PROFILE	0	0
	PROPOSED BLOW-OFF, PROFILE (1/8" DOT)	C	0
	PROPOSED AIR VALVE IN ACCESS MANHOLE, PROFILE (1/8" SOLID SQUARE)	C	0

Revised 10 /2015

CADD SYMBOL STANDARDS FOR PROPOSED UTILITIES

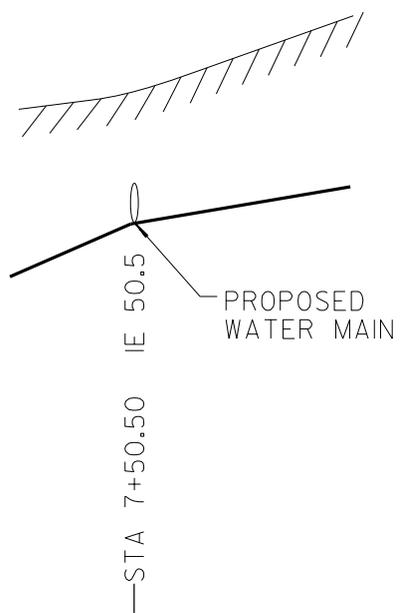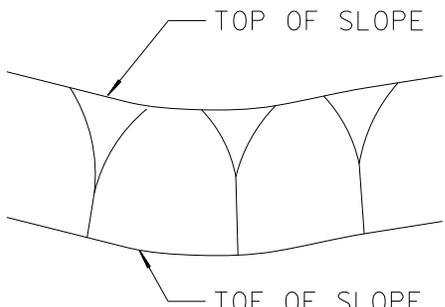SYMBOL	DESCRIPTION	CELL, LINE STYLE, PATTERN	LINE WEIGHT
 <p style="text-align: center;">  </p>	<p>PROPOSED PERPENDICULAR WTR. MAIN W/ STATION AND ELEVATION TX=4.8</p> <p>CAUTION CALL-OUT TX=5.6, WT=2</p> <p>PROPOSED EMBANKMENT PLAN FOR CONSTRUCTION</p>	<p>C</p> <p>C</p> <p>O&2</p>	<p>1</p> <p>0</p> <p>0</p>

Revised 10 /2015

INDEX

- Addendum Drawings, 14, 15, 25, 62, 63, 64, 65, 112, 115, 116, 124, 126, 151, 167, 168, 169, 170
- As-Builts, 15, 36, 112, 114, 115, 117, 151
- Building(s), 12, 24, 31, 34, 48, 49, 52, 54, 56, 58, 59, 60, 62, 68, 69, 70, 71, 74, 78, 79, 80, 81, 83, 85, 86, 111, 164, 167, 158, 159, 160, 166, 168
- CADD, 1, 2, 3, 11, 13, 15, 19, 25, 85
- Change Order, 15, 25
- Construction Drawings, 14, 15
- Cover, 15, 20, 23, 24, 25, 26, 28, 36, 48, 49, 51, 52, 54, 56, 58, 59, 60, 61, 62, 64, 67, 69, 77, 80, 81, 82, 83, 84, 85, 93, 103, 110, 111, 112, 114, 149, 151, 160, 163, 164, 167, 173, 176, 195, 197
- Demolition, 26, 48, 48, 51, 52, 53, 56, 58, 59, 61, 76, 101, 111, 185
- Diagrams, 27, 28, 72, 79, 86, 88, 89, 92, 92
- Drafting, 1, 11, 14, 15, 16, 17, 29, 85, 86
- Drawings, 2, 3, 11, 12, 13, 14, 15, 16, 17, 19, 20, 22, 23, 24, 25, 26, 27, 28, 29, 36, 40, 43, 48, 49, 51, 52, 54, 56, 58, 59, 61, 62, 66, 67, 68, 71, 72, 73, 74, 75, 76, 78, 79, 80, 81, 82, 83, 84, 85, 86, 87, 88, 90, 91, 93, 96, 100, 103, 105, 109, 111, 112, 114, 119, 120, 123, 127, 130, 132, 140, 145, 156, 160, 162, 163, 167
- Engineer, 1, 2, 31, 36, 67, 86, 93, 109, 112, 113, 114, 115, 116, 117, 123, 124, 130, 138, 150
- Equipment, 4, 20, 22, 27, 31, 38, 44, 72, 74, 77, 82, 83, 84, 85, 86, 87, 88, 89, 91, 92, 93, 94, 95, 96, 105, 178, 179
- File, 1, 2, 3, 4, 5, 6, 10, 11, 12, 13, 15, 17, 25, 29, 109, 116
- General, 1, 3, 14, 16, 17, 18, 19, 20, 23, 24, 25, 26, 27, 28, 66, 67, 71, 72, 77, 78, 79, 80, 81, 82, 84, 85, 87, 101, 103, 123, 160, 163
- Information, 1, 2, 11, 12, 14, 15, 16, 19, 23, 24, 25, 28, 29, 32, 36, 66, 67, 76, 78, 79, 80, 81, 82, 83, 84, 87, 90, 93, 96, 99, 109, 113, 116, 119, 120, 132, 135, 144, 148, 149, 150, 151, 166, 188
- Landscaping, 27, 32, 78
- Lettering, 16, 19, 22, 28, 29, 67
- Lines, 11, 12, 14, 15, 17, 19, 20, 21, 22, 23, 24, 25, 26, 28, 29, 38, 39, 45, 73, 74, 75, 76, 77, 79, 80, 83, 92, 106, 115, 119, 120, 123, 124, 126, 127, 130, 132, 140, 144, 148, 162, 163, 167, 168
- Microfilm, 17, 29
- Mylar, 3, 15, 113
- Plans, 2, 12, 14, 15, 18, 24, 25, 26, 27, 28, 29, 36, 66, 67, 71, 72, 73, 74, 76, 77, 78, 79, 80, 82, 85, 86, 87, 90, 91, 92, 99, 103, 107, 109, 112, 115, 116, 120, 123, 124, 127, 133, 138, 148, 150, 151, 204, 206, 207
- Red-lines, 12, 15
- Scale, 4, 5, 6, 7, 11, 16, 17, 18, 20, 23, 24, 25, 28, 29, 36, 67, 79, 80, 83, 84, 93, 109, 115, 119, 127, 133, 188, 195, 196, 203, 204, 206, 207
- Signing, 24, 66
- Size, 2, 11, 15, 16, 17, 19, 22, 24, 32, 38, 67, 74, 75, 79, 80, 81, 82, 83, 84, 88, 89, 90, 97, 99, 105, 119, 120, 123, 127, 130, 132, 133, 138, 141, 144, 148, 150, 195, 196, 197, 198, 201, 203, 204, 207, 208, 216, 217
- Specifications, 3, 11, 24, 25, 33, 36, 79, 82, 93, 96, 98, 109, 111, 113, 114, 130, 144
- Specifics, 28, 67
- Standard, 1, 2, 3, 4, 11, 12, 13, 14, 16, 19, 22, 24, 31, 32, 33, 34, 36, 43, 66, 67, 78, 79, 80, 81, 82, 85, 86, 92, 93, 107, 109, 113, 119, 123, 127, 130, 038, 144, 145, 148, 149, 151, 193
- Styles, 5, 11, 20, 84
- Symbols, 4, 11, 14, 17, 26, 71, 78, 79, 82, 84, 86, 87, 92, 93, 97, 104, 105, 109, 123, 124, 130, 148, 183, 184, 193



Public Works Department

**PROJECT IMPLEMENTATION DIVISION
STANDARDS & CONTRACT
DOCUMENTS SECTION**

525 B STREET STE. 750
SAN DIEGO, CA 92101

DOCUMENT NUMBER: PWPI010119-04