




Floor Plan & Finishes

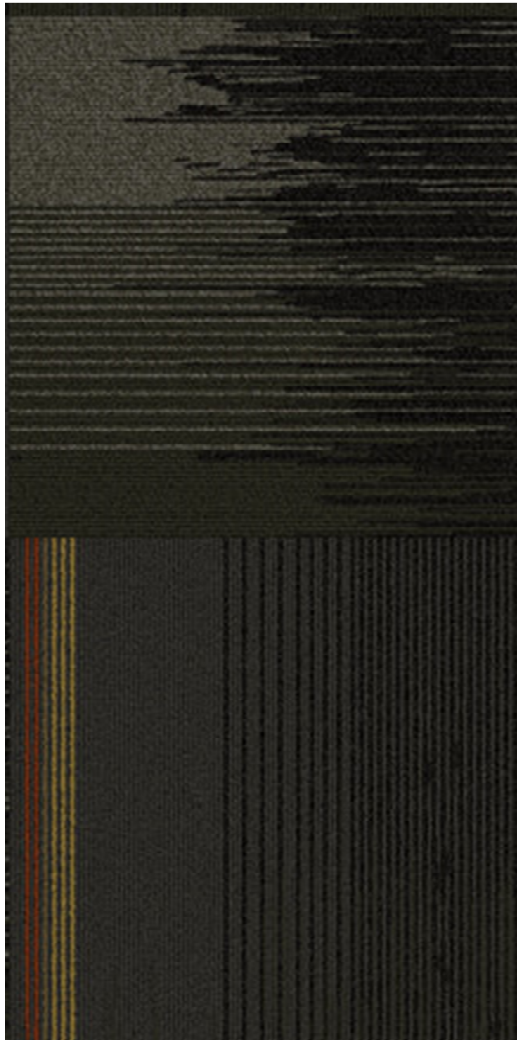


Carpet:
Tandus: Change 03747, Ink Ribbon 10811

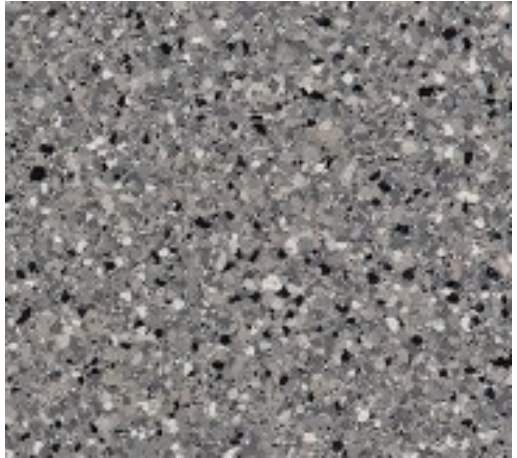


Sheet Vinyl:
Mannington Terrene, Steel 18021

 


Base and Transitions:
Johnsonite, 20 Charcoal

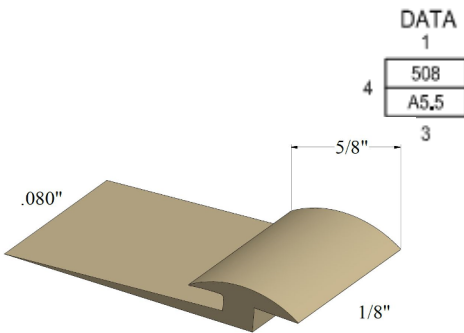

SLT-XX-B
.080" to 1/8" material
Transition Profile

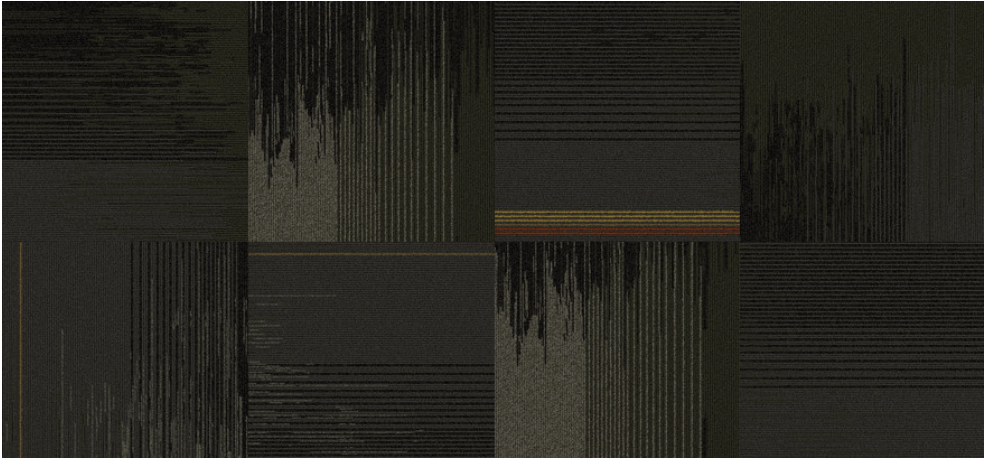

Carpet: 90 Degree Turn Installation

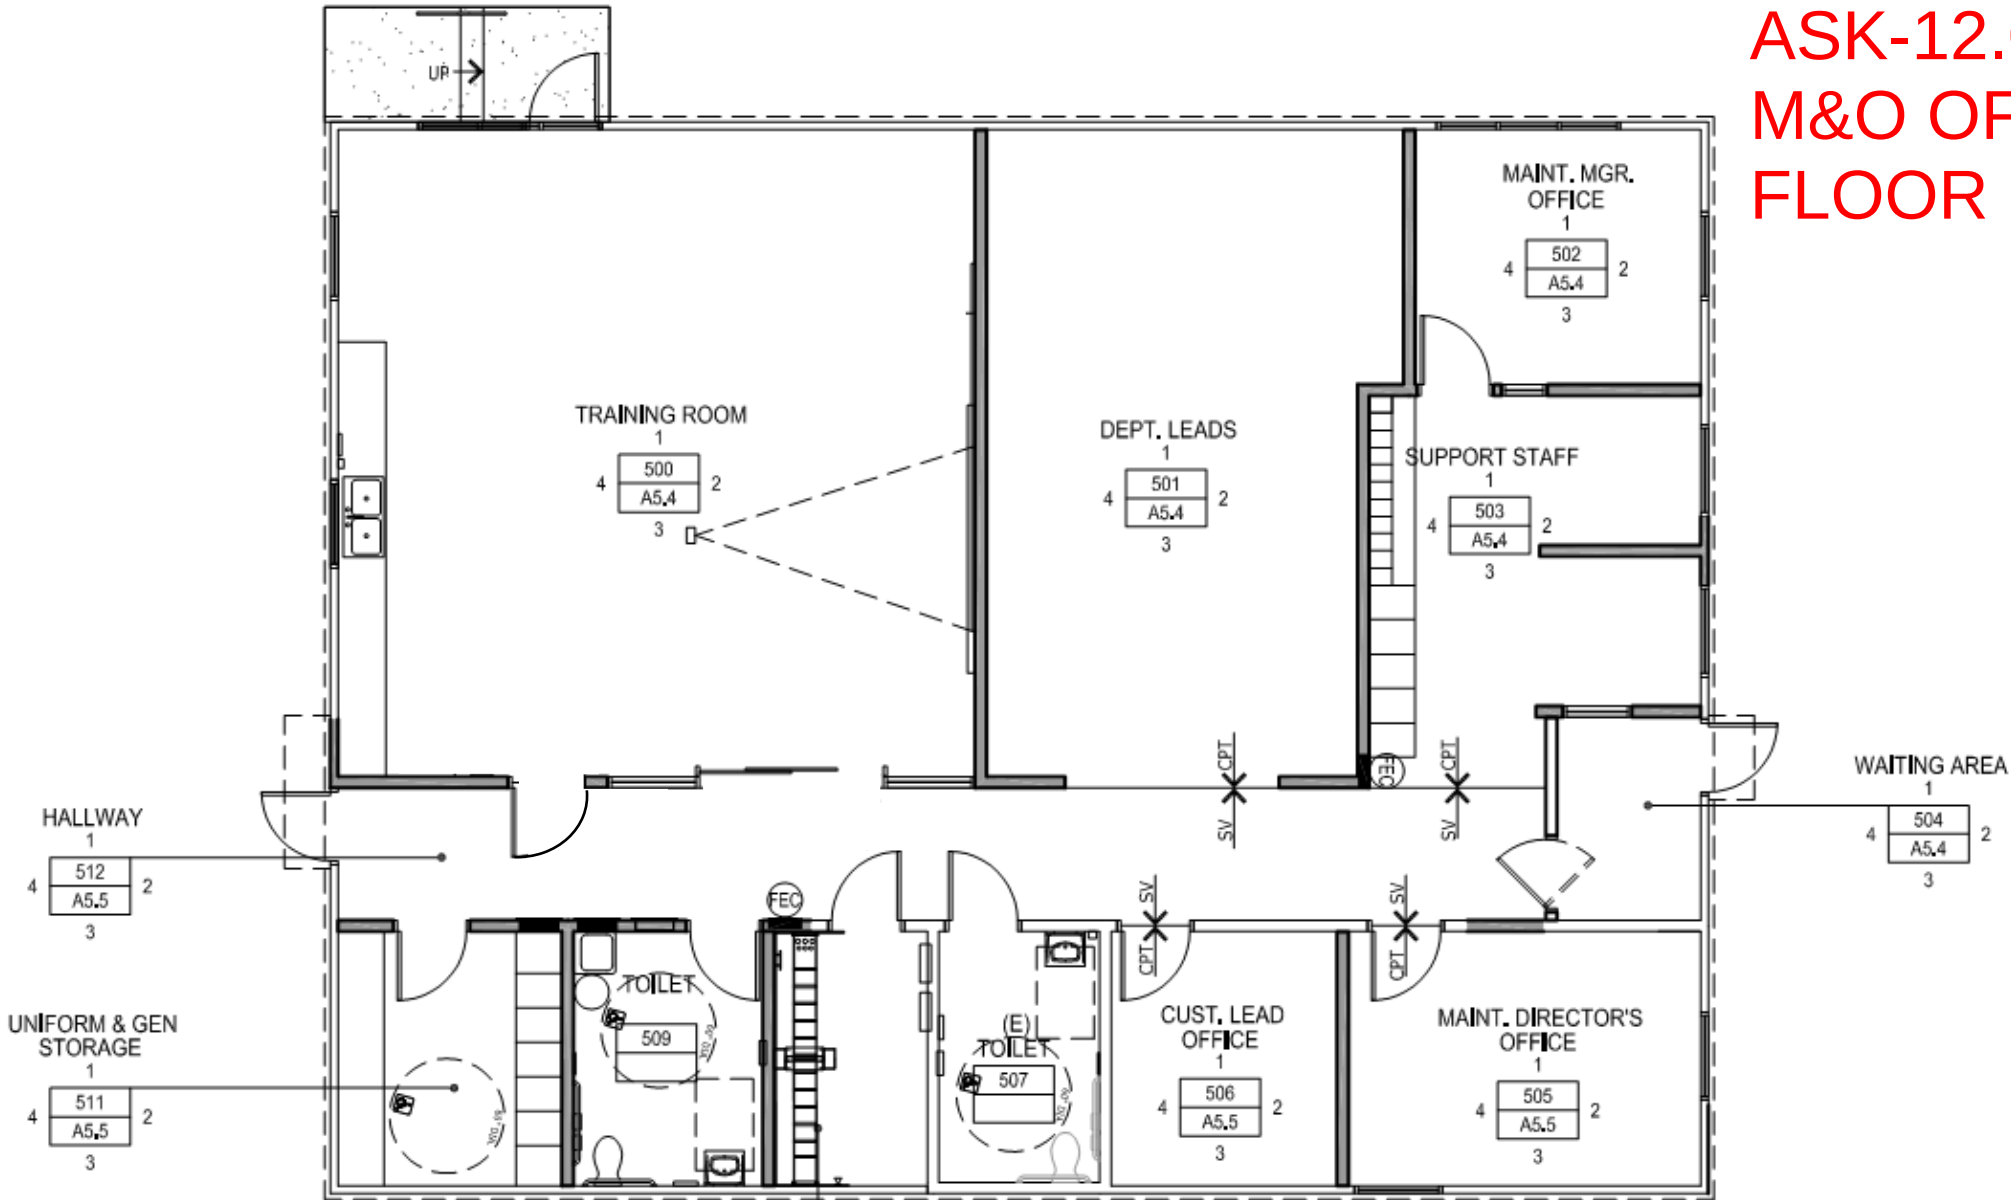

ASK-12.00
M&O OFFICE T.I.
FLOOR FINISHES