


ATTACHMENT J: SITE LOGISTICS PLAN

GROSSMONT HS KITCHEN & WEIGHT ROOM PROJECT


Address: 1100 Murray Dr, El Cajon, CA 92020

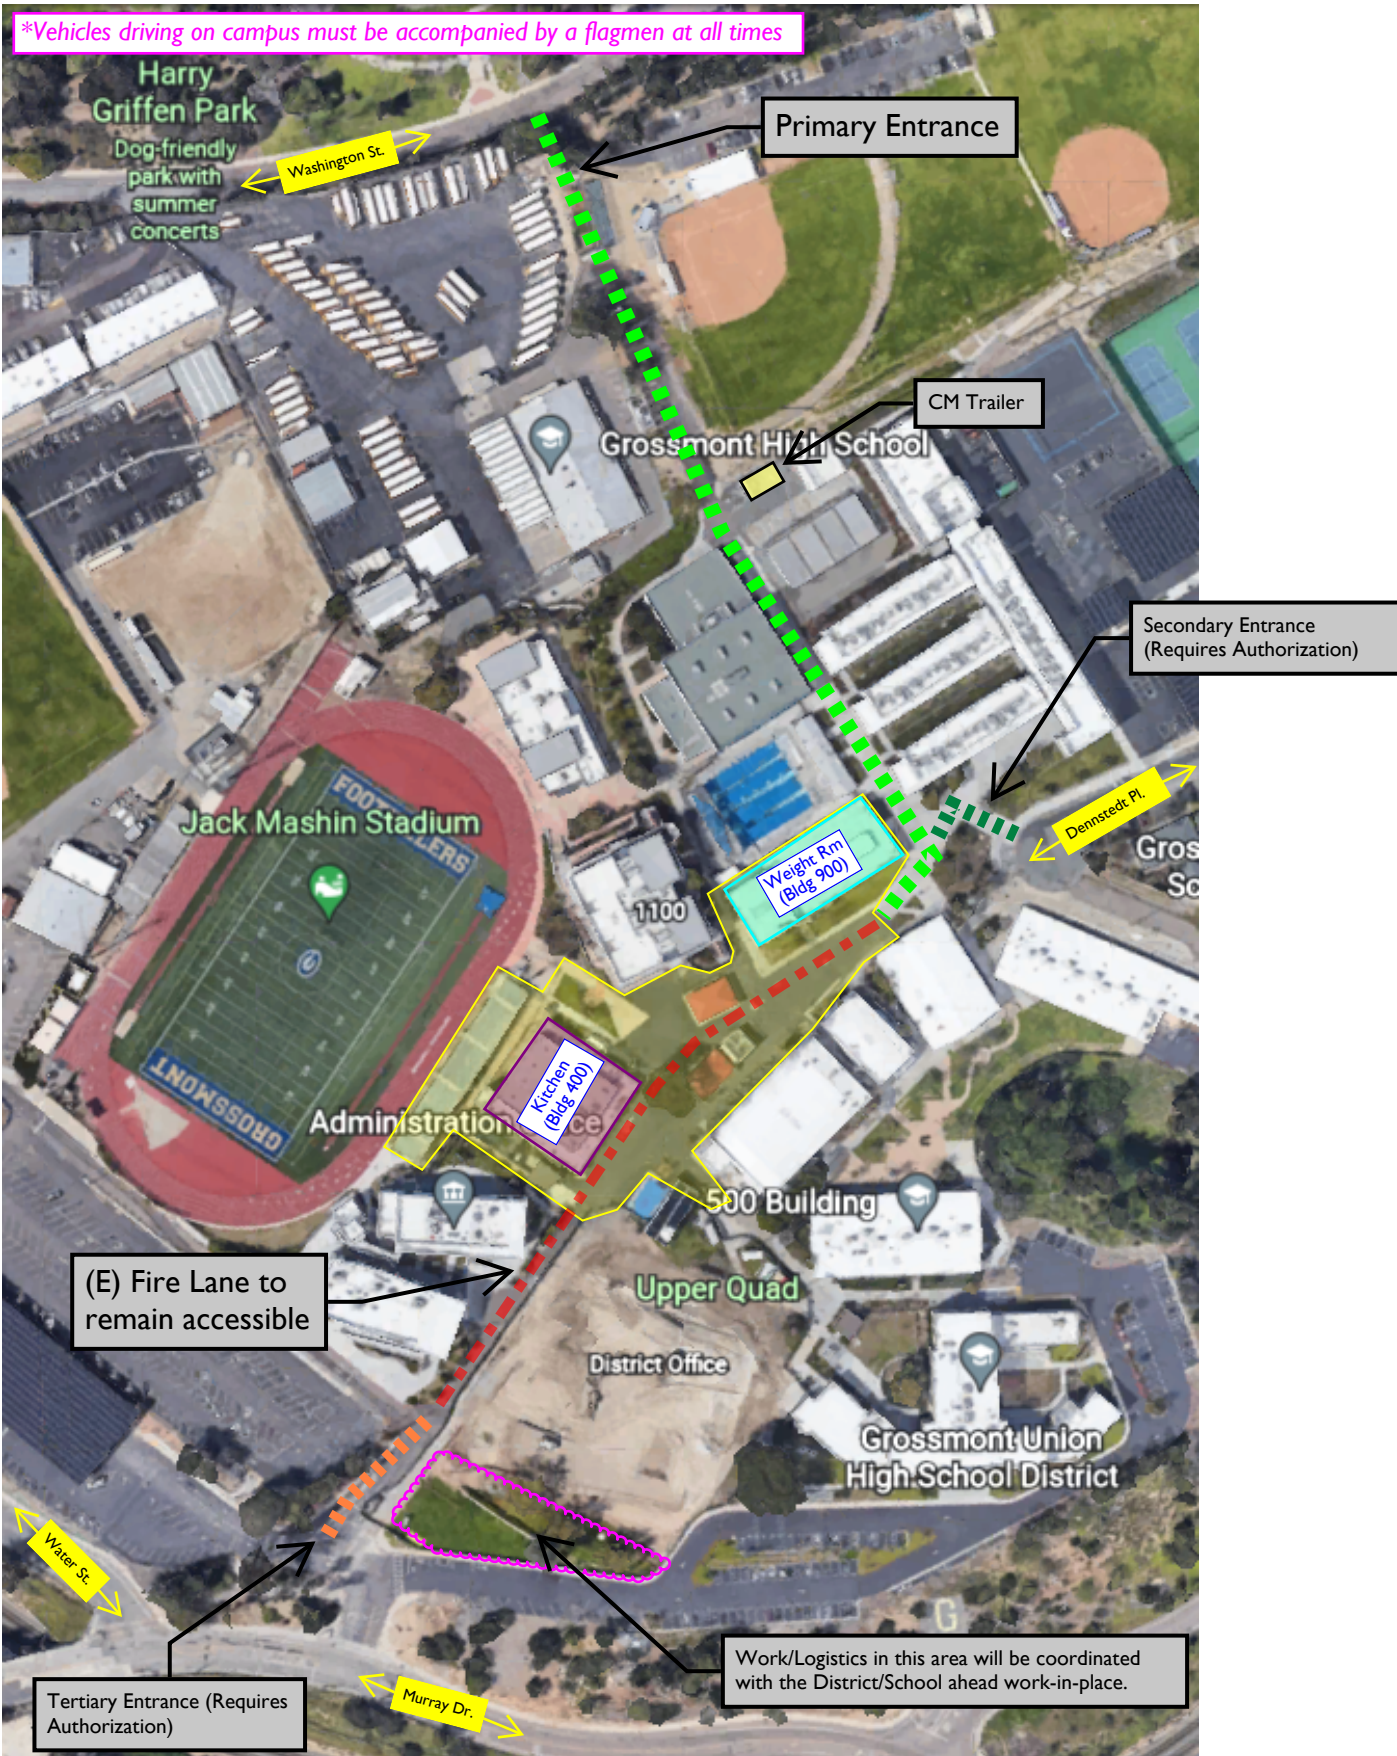

ATTACHMENT J: SITE LOGISTICS PLAN

GROSSMONT HS KITCHEN & WEIGHT ROOM PROJECT


Address: 1100 Murray Dr, El Cajon, CA 92020

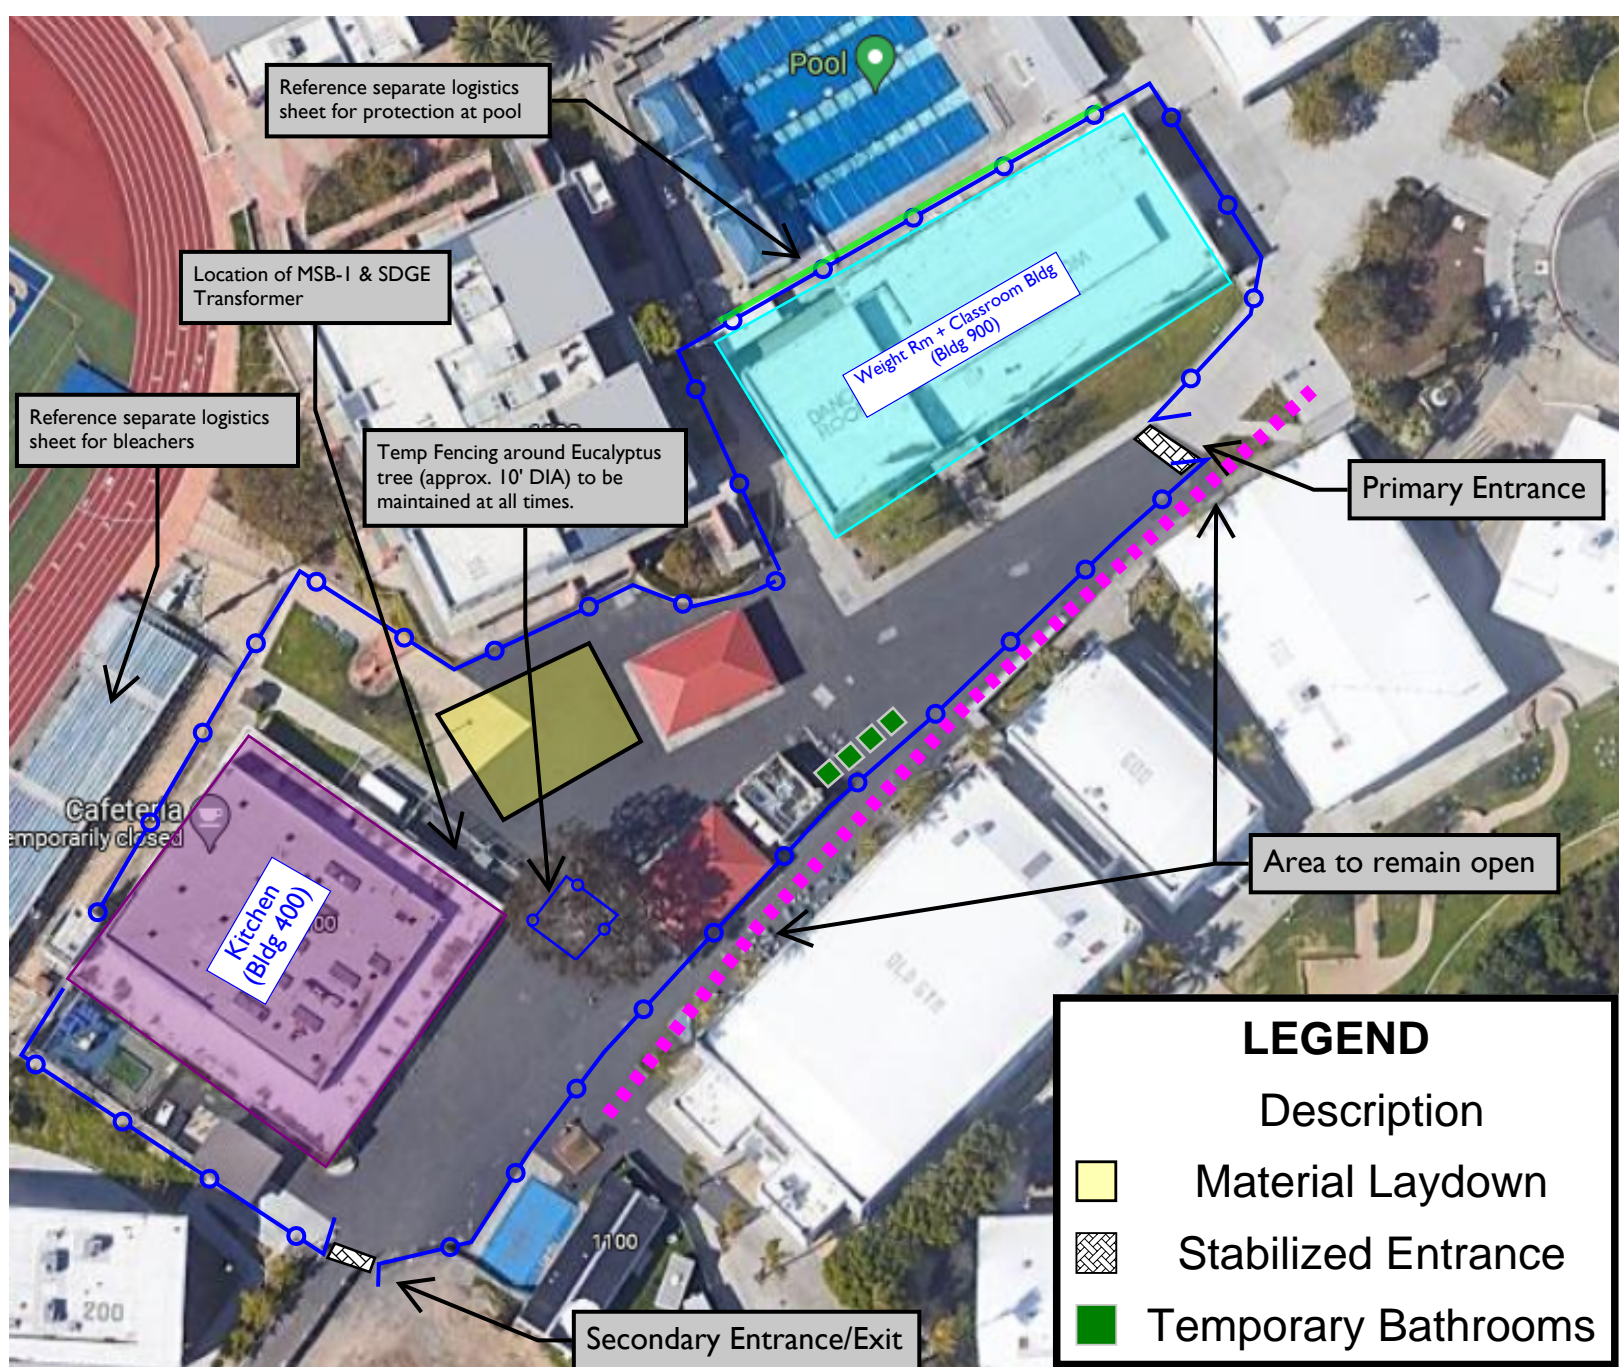

ATTACHMENT J: SITE LOGISTICS PLAN

GROSSMONT HS KITCHEN & WEIGHT ROOM PROJECT

POOL PROTECTION

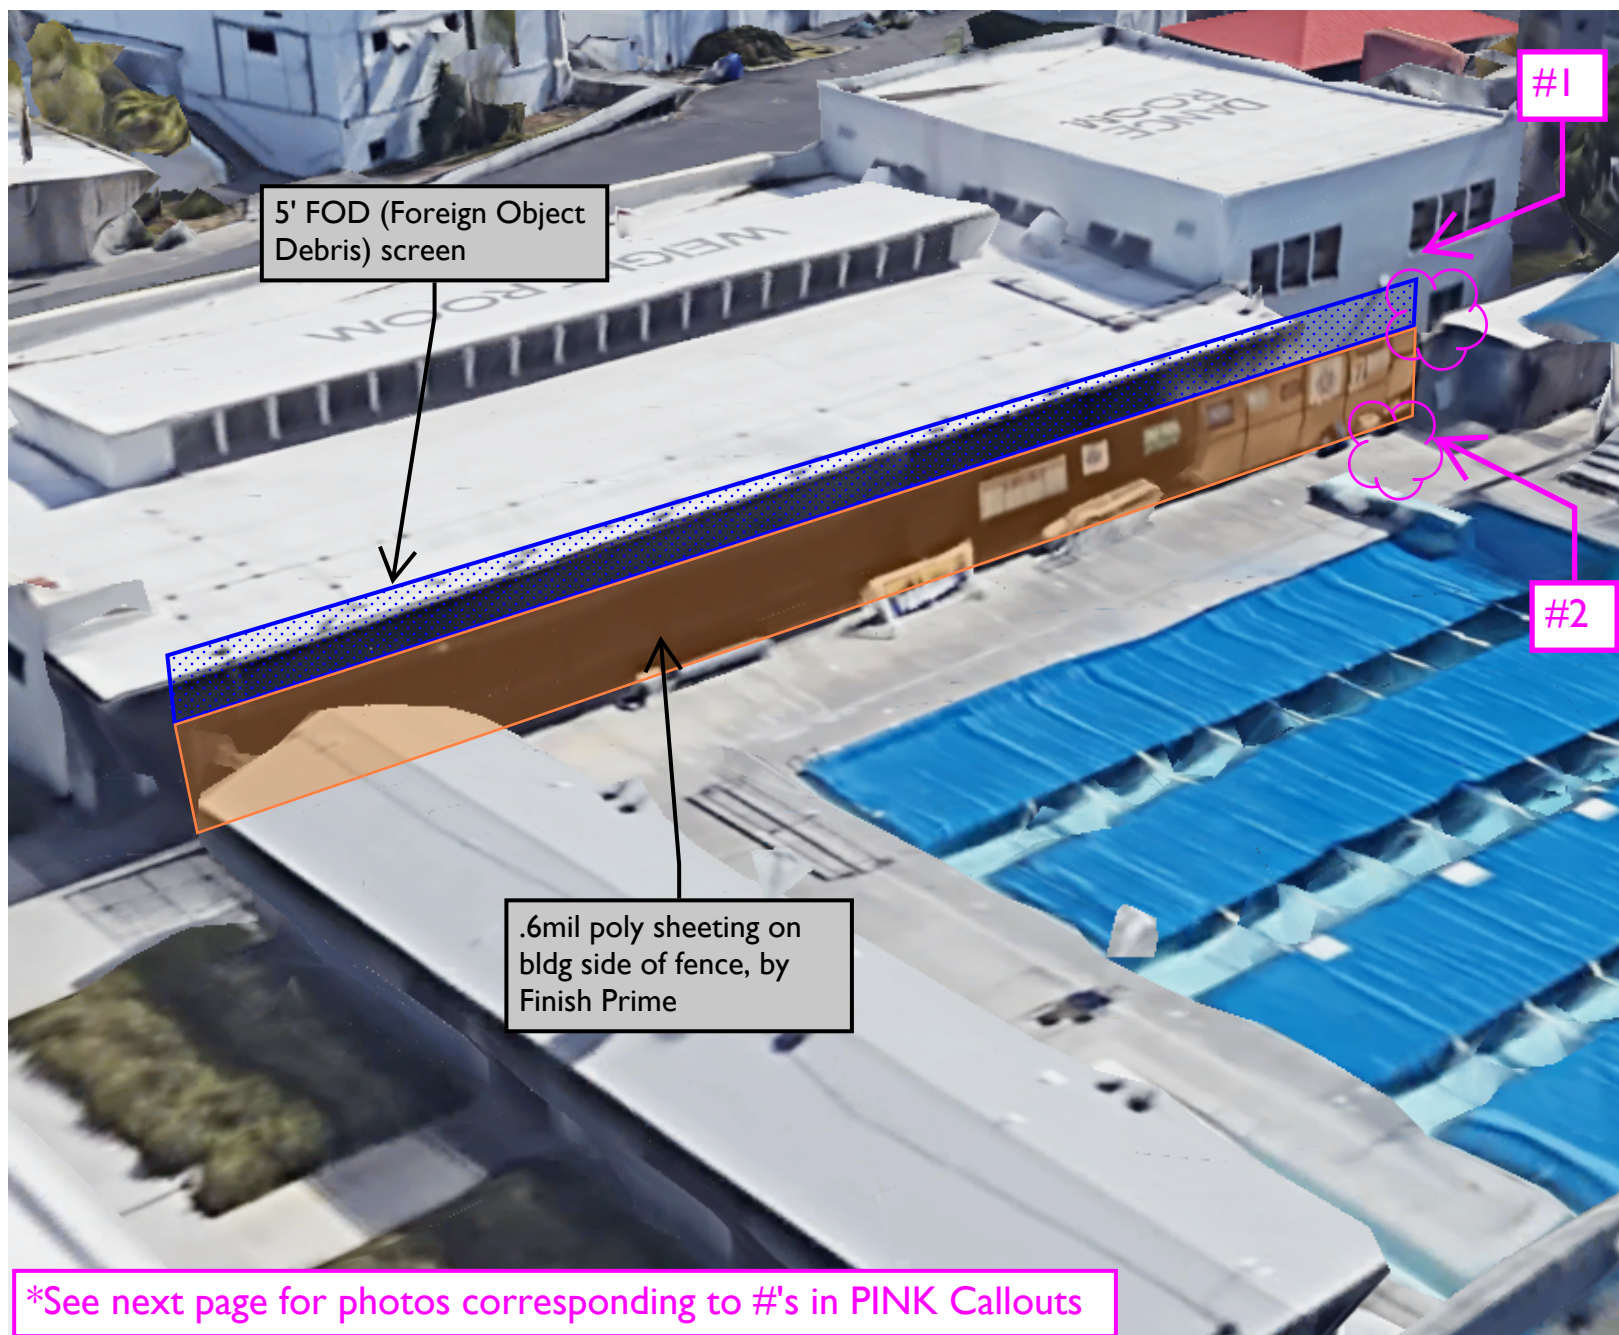




ATTACHMENT J: SITE LOGISTICS PLAN

GROSSMONT HS KITCHEN & WEIGHT ROOM PROJECT

Address: 1100 Murray Dr, El Cajon, CA 92020

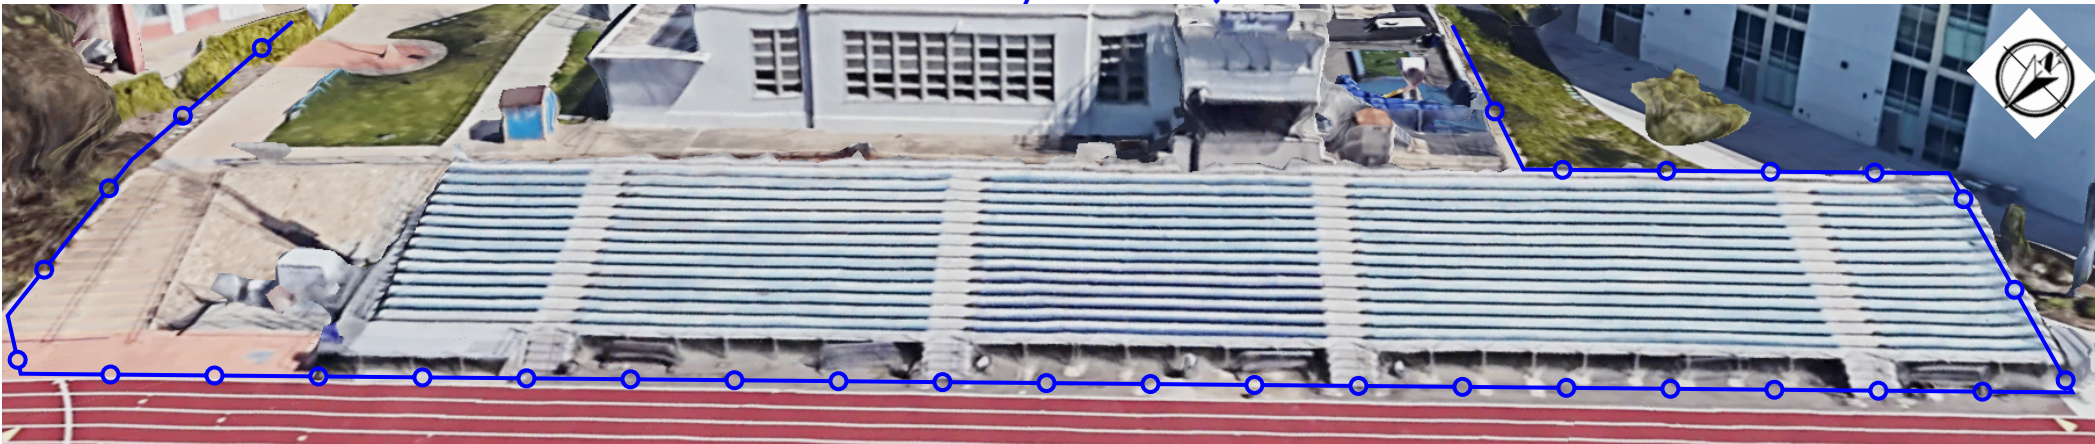

Potential vehicular access to
bleachers - Reference
Supplemental Conditions for
further instruction

